



EXIST GROUND FLOOR PLAN

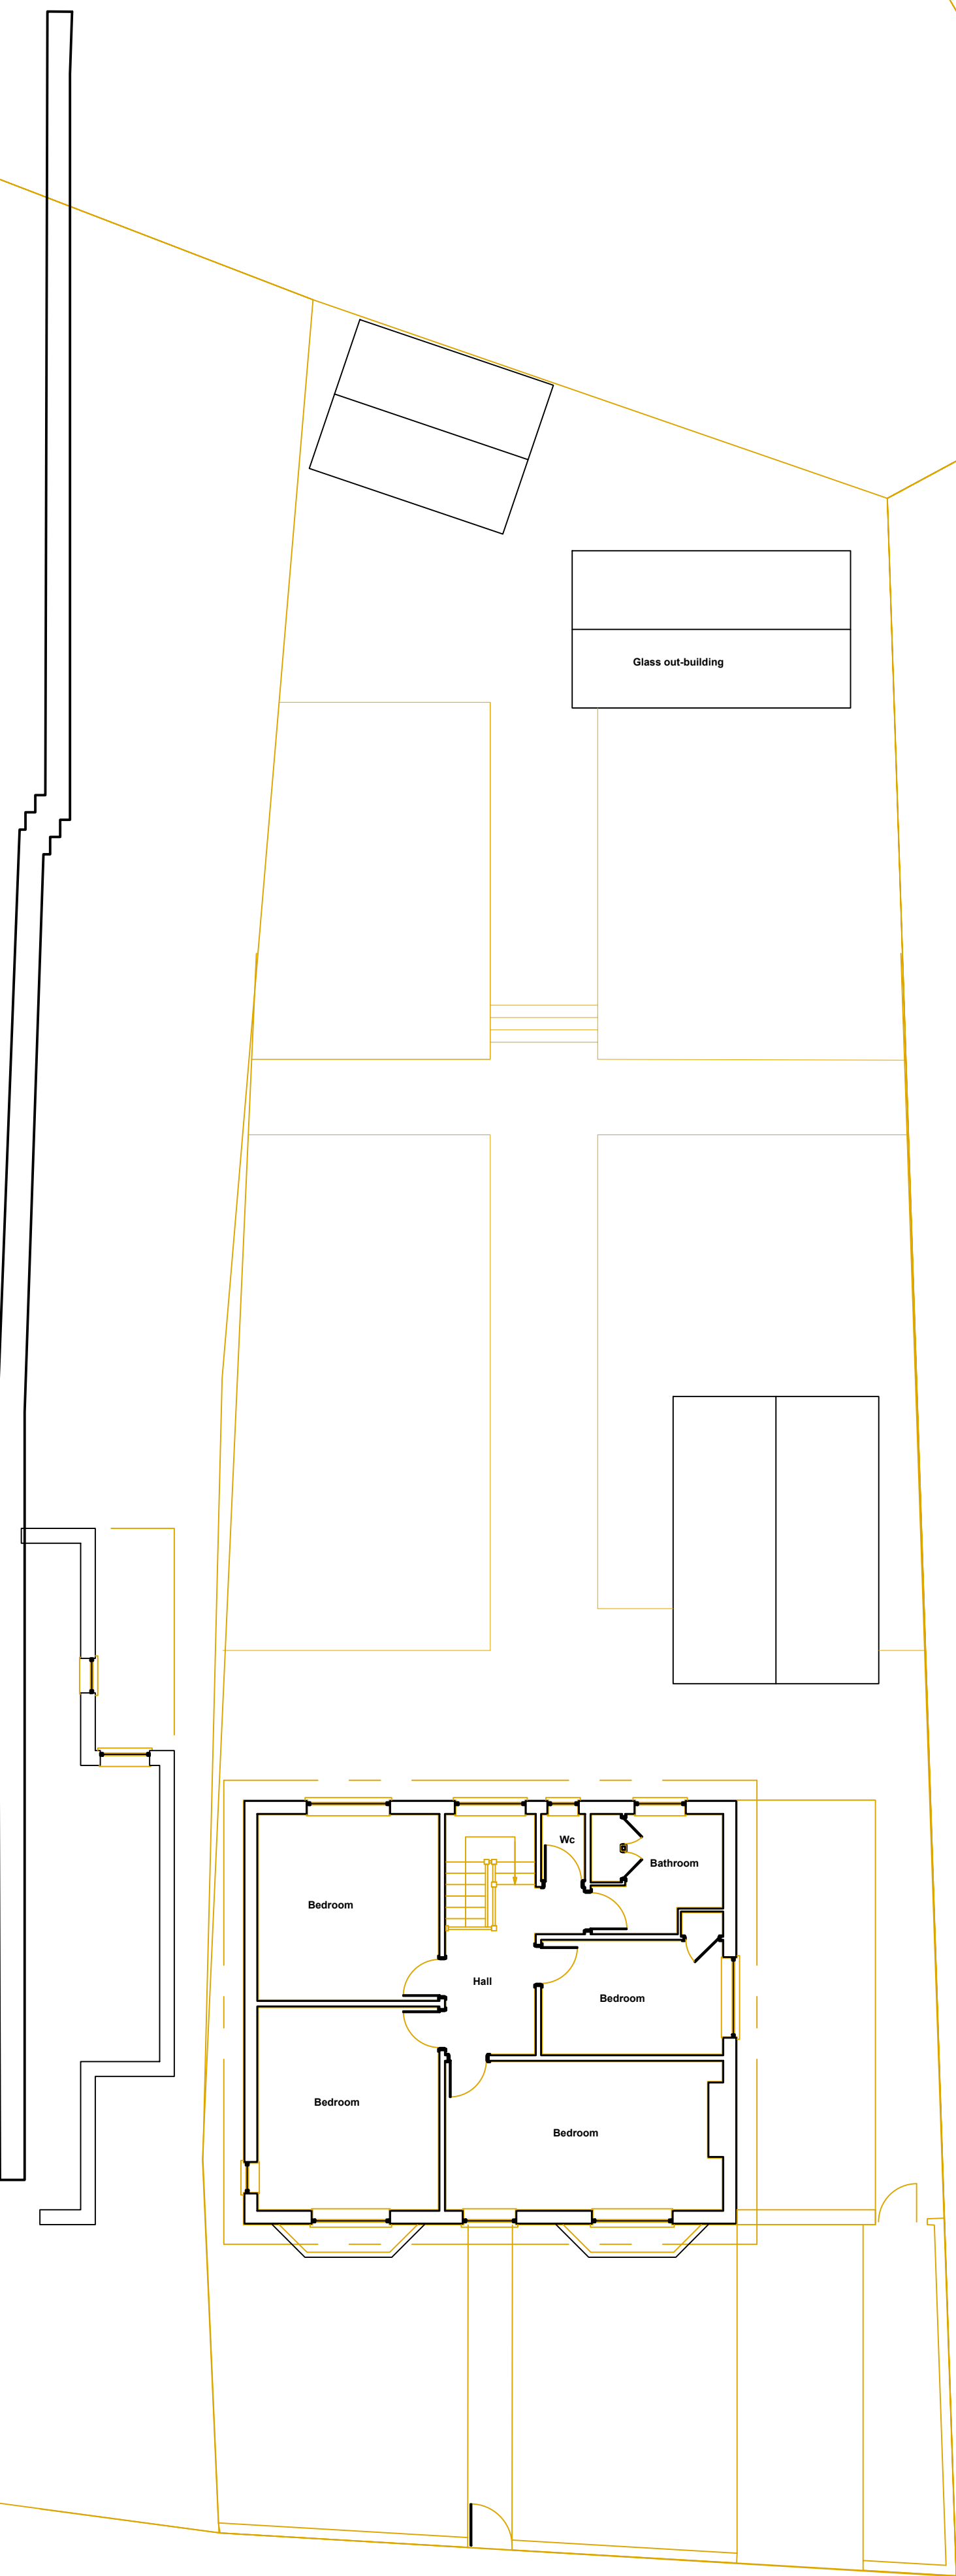

EXIST FIRST FLOOR PLAN

 

Client			Mr. Apdolfetah Ekayem
Project Address			197 Park Road Uxbridge UB8 1NP
Agent			Safa Alattar 27 Goldhawk Road Shepherd's Bush London W12 8QQ
EXIST GROUND AND FIRST FLOORS PLAN			
SCALE			1/100
DRAWN BY	REV	A	