


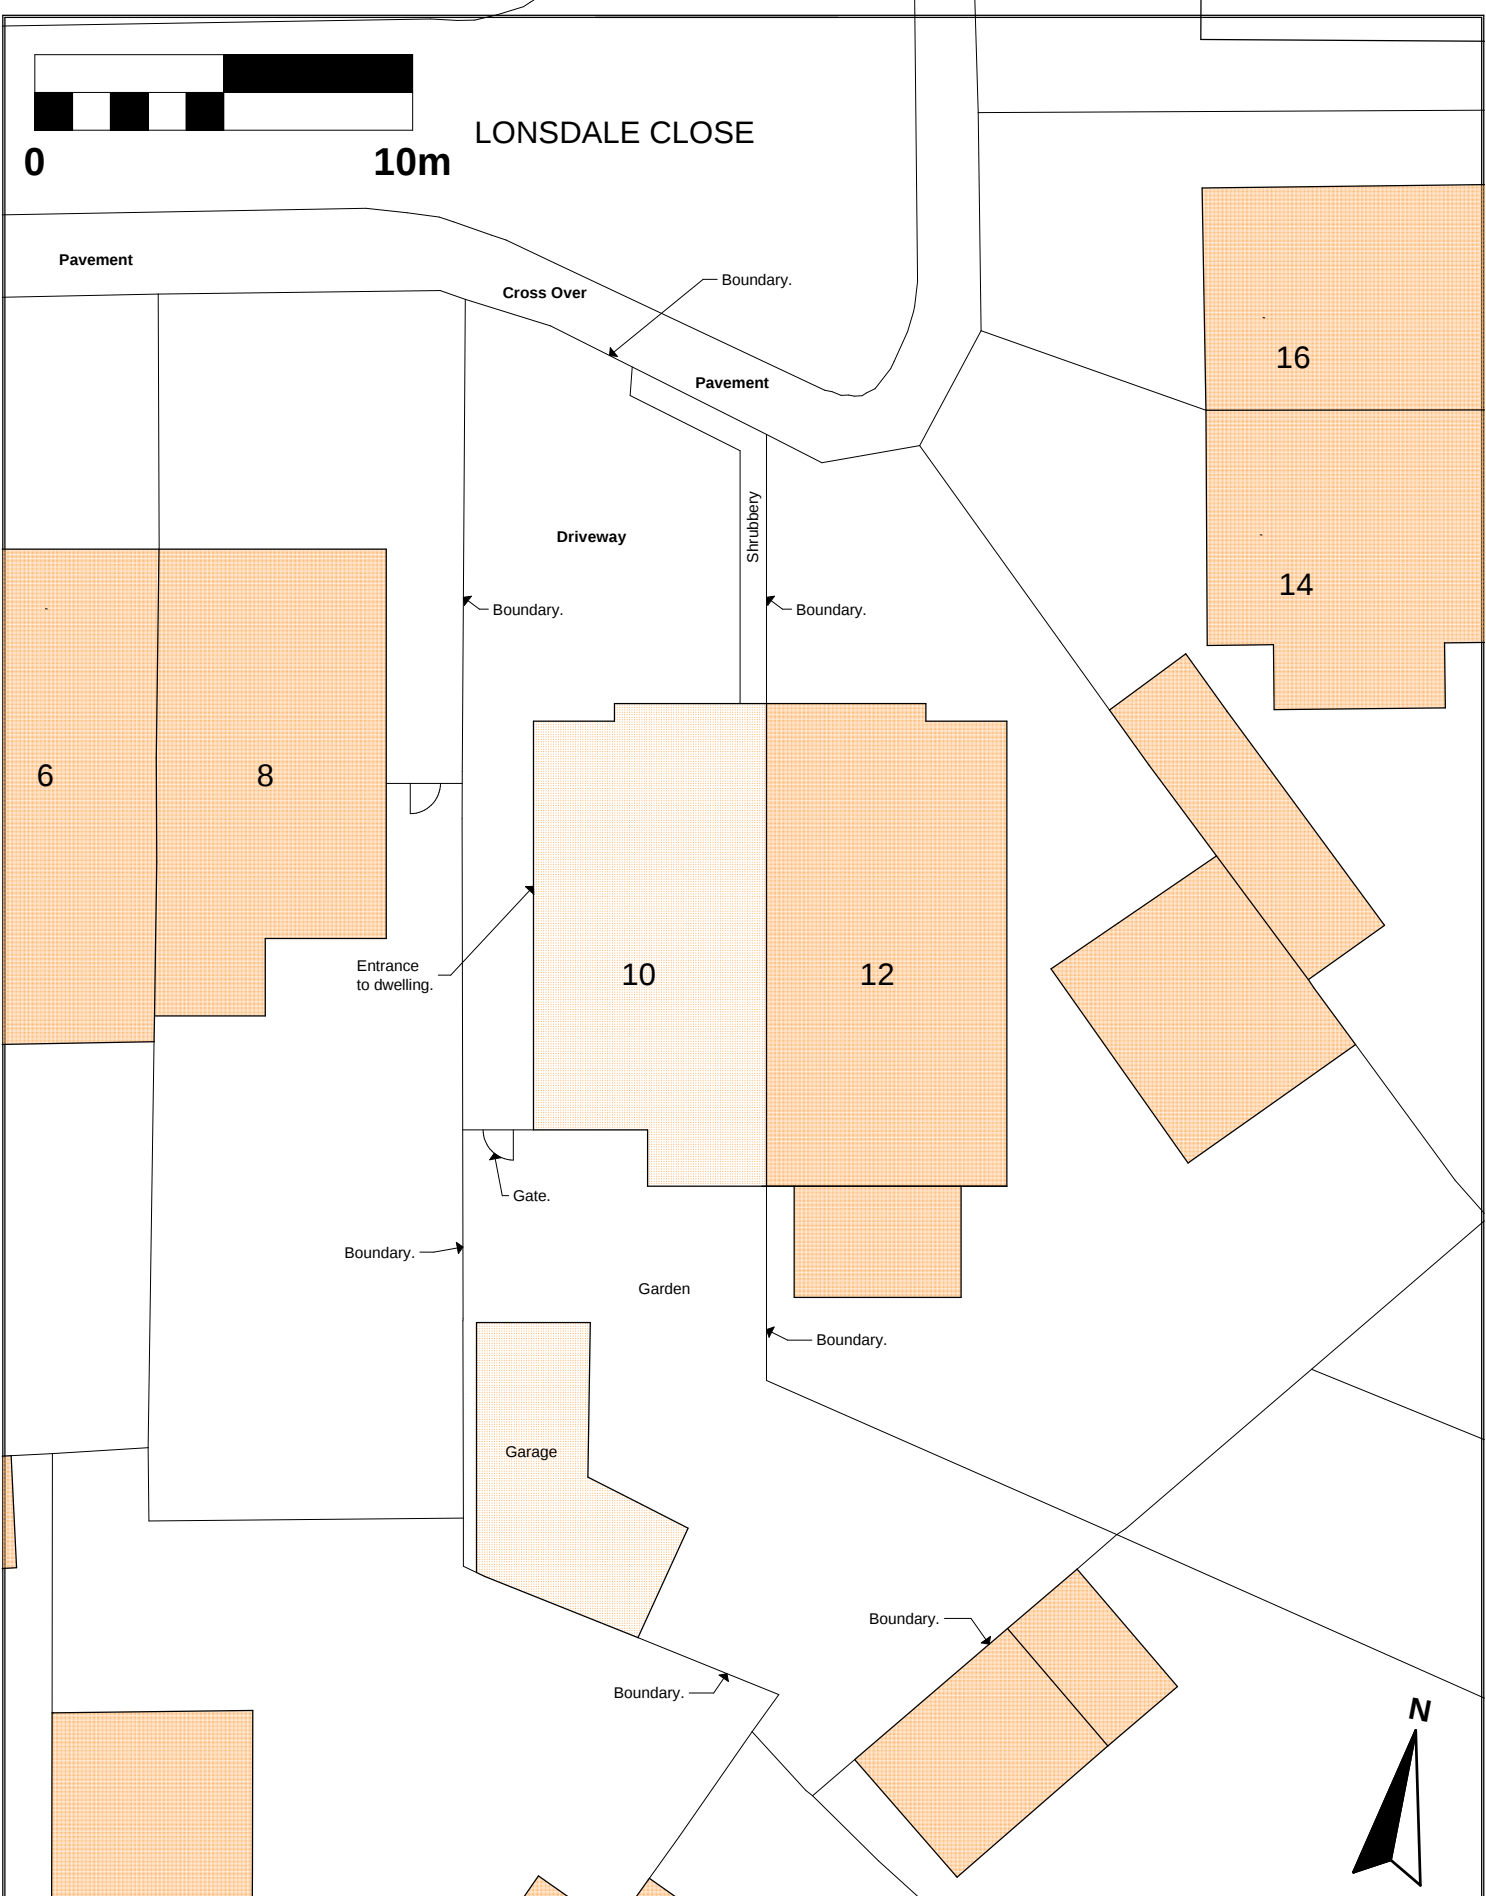

Project 10 Lonsdale Close			Drawing size A4		File ref: 1601 - BA - Plans 4.pln		© Copyright	
Client Mr Naveed Latif	Date June 22	Scale 1:200	Ref:	Preliminary		Rev	Date	DSAL ARCHITECTS DONALD SHEARER CHARTERED ARCHITECTS Scholar's House, Shottery Brook Office Park, Timothy's Bridge Road, Stratford-upon-Avon, Warwickshire, CV37 9NR Tel : 01789 294 560 ds-architects@hotmail.co.uk
				Planning				
				Building Regs				
				Tender				
Drawing Existing Site Plan	Reference Number 1601-BA-112			Construction				
				As Built				