


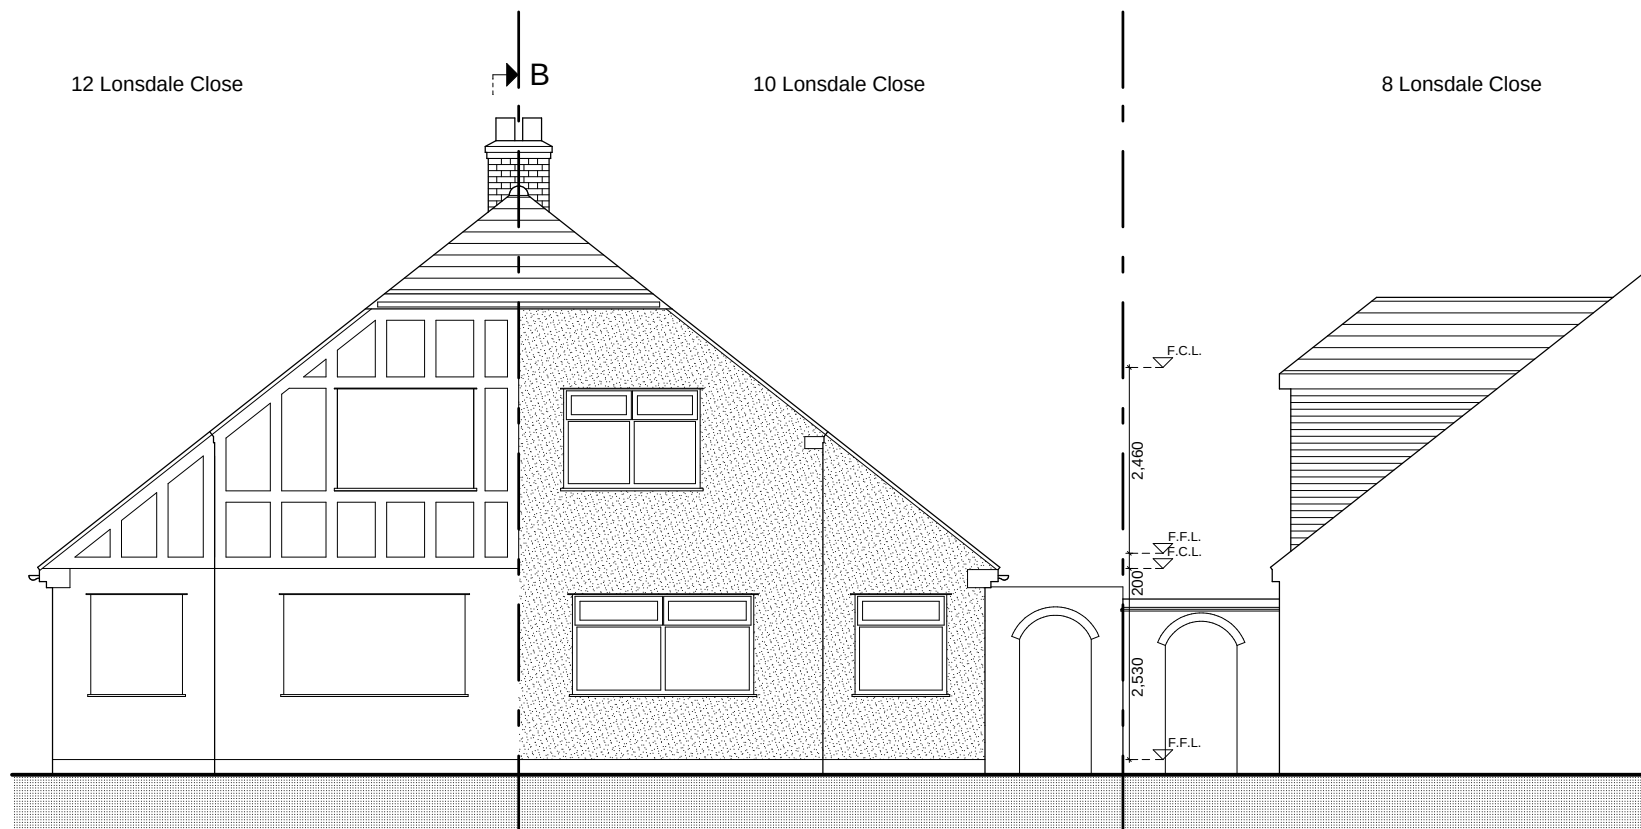

→ B EXISTING NORTH ELEVATION



0 1m 5m

Project10 Lonsdale Close					Drawing sizeA4		File ref: 1601 - BA - Plans 4.pln			© Copyright		
ClientMr Naveed Latif	DateJune 22	Scale1:100	Ref:	Preliminary		Rev	Date	 ARCHITECTS DONALD SHEARER CHARTERED ARCHITECTS Scholar's House, Shotton Brook Office Park, Timothy's Bridge Road, Stratford-upon-Avon, Warwickshire, CV37 9NR Tel : 01789 294 560 ds-architects@hotmail.co.uk				
				Planning								
				Building Regs								
				Tender								
				Construction								
DrawingExisting North Elevation		Reference Number1601-BA-114		As Built								