


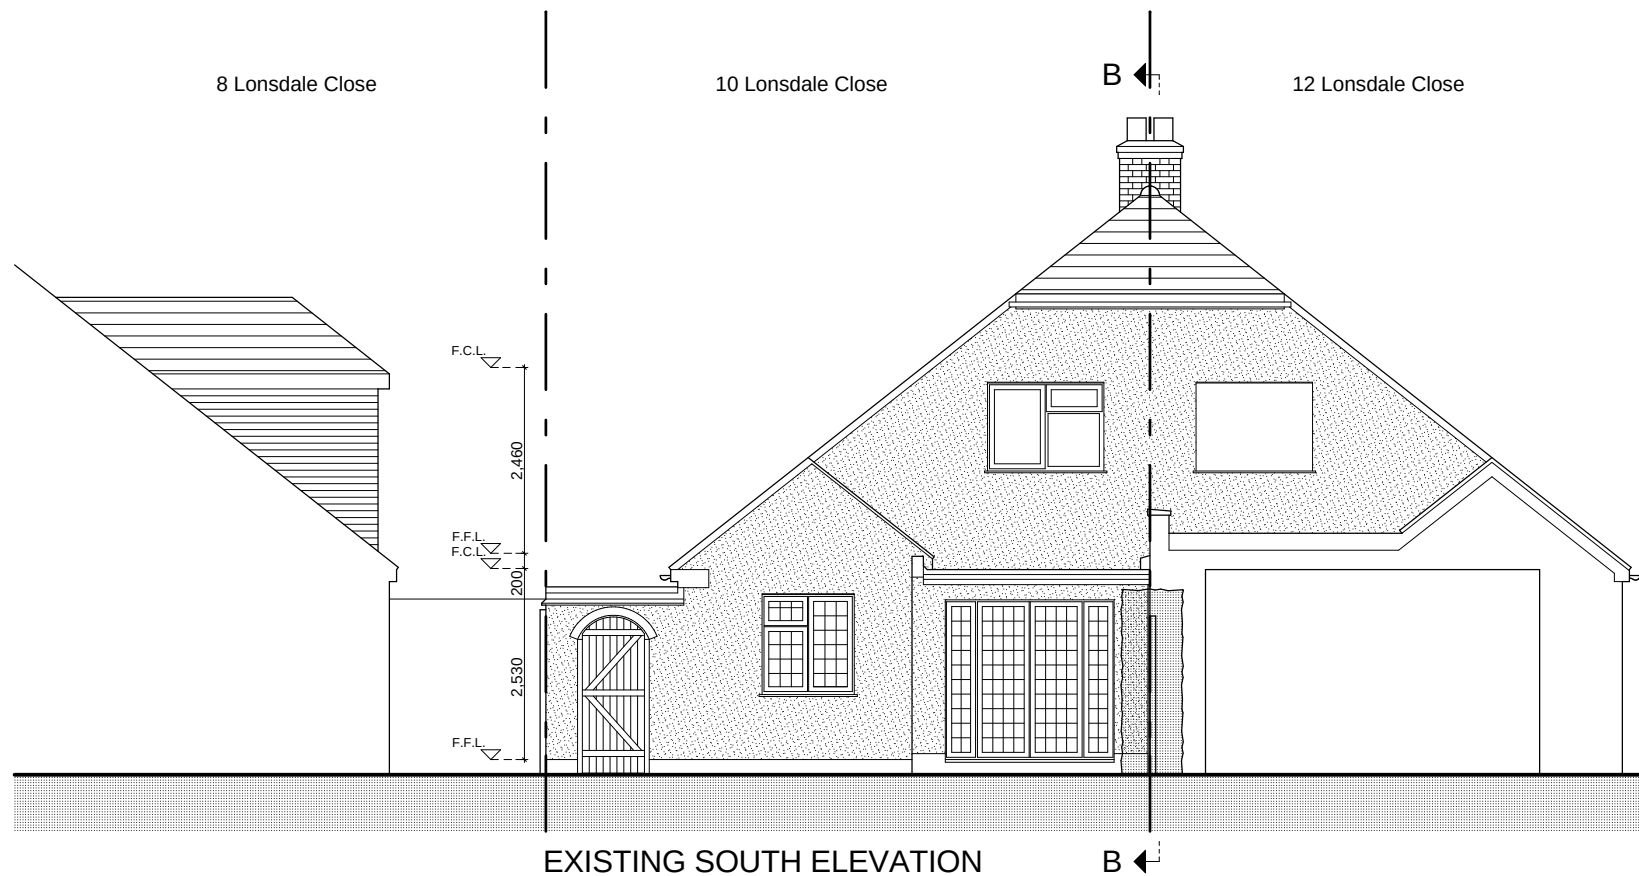

0 1m 5m

Project 10 Lonsdale Close			Drawing size A4		File ref: 1601 - BA - Plans 4.pln		© Copyright	
Client Mr Naveed Latif	Date June 22	Scale 1:100	Ref:	Preliminary	Rev	Date	 DONALD SHEARER CHARTERED ARCHITECTS	
				Planning				
				Building Regs				
				Tender				
Drawing Existing South Elevation	Reference Number 1601-BA-116			Construction			Scholar's House, Shottery Brook Office Park, Tel : 01789 294 560 Timothy's Bridge Road, Stratford-upon-Avon, Warwickshire, CV37 9NR ds-architects@hotmail.co.uk	
				As Built				