


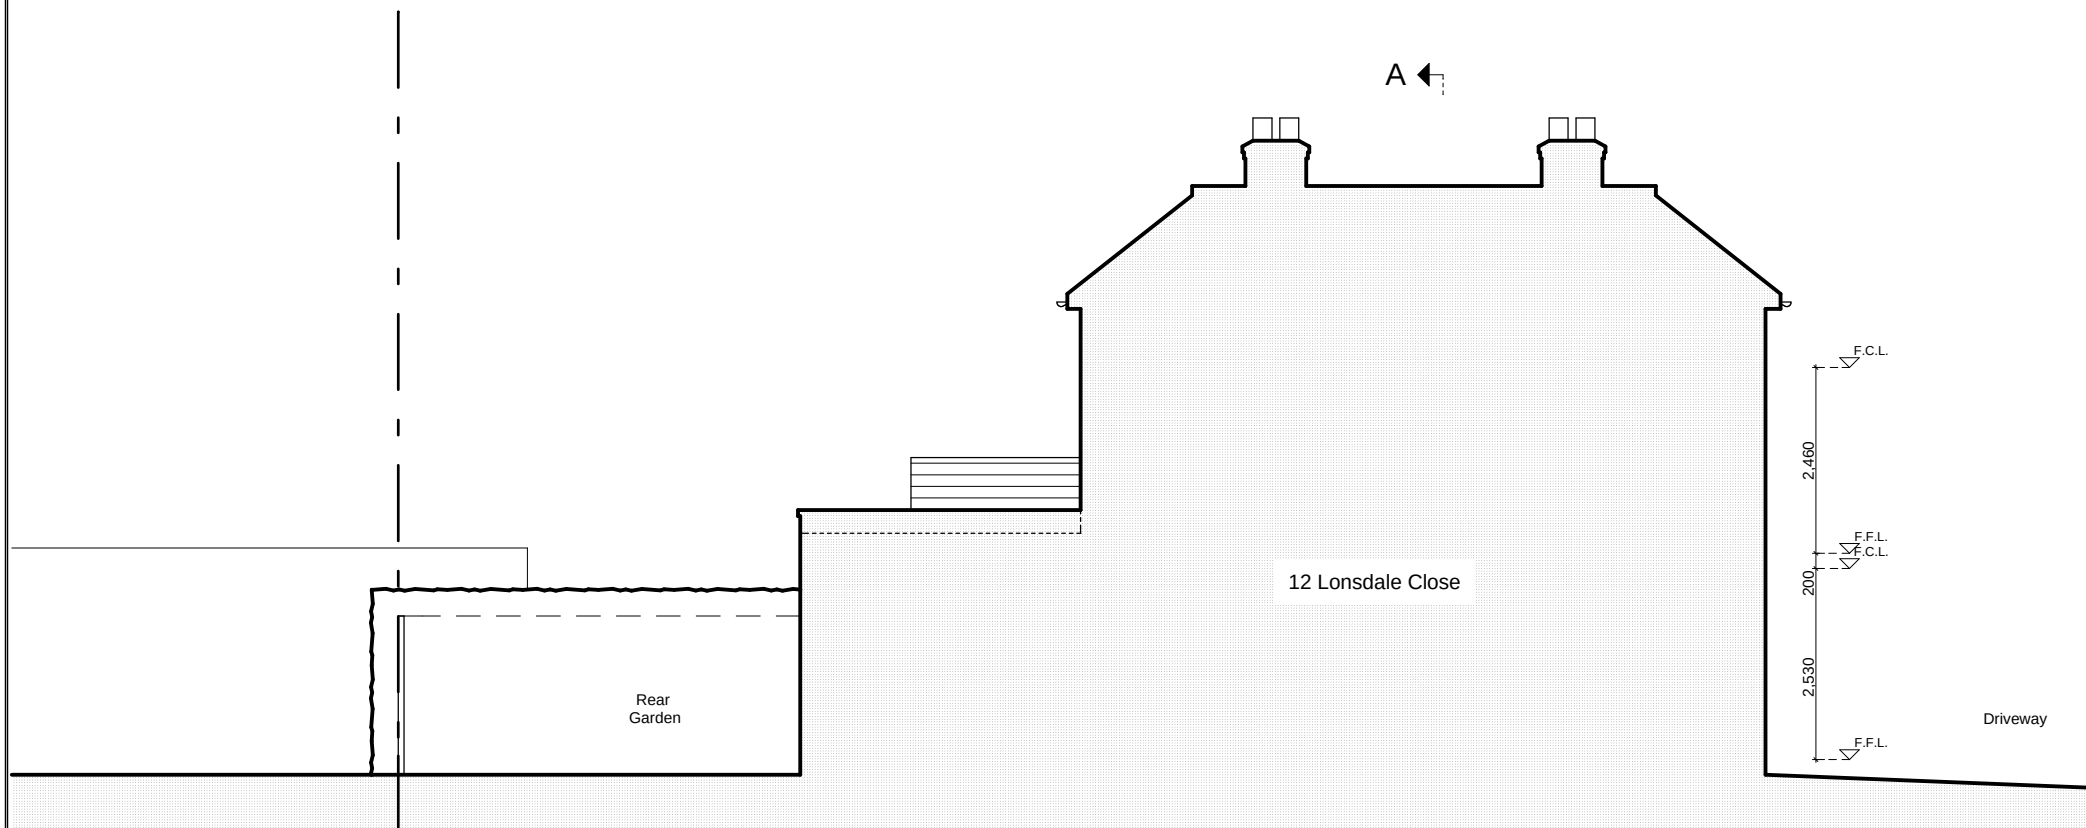

EXISTING EAST ELEVATION / SECTION B-B

A



0 1m 5m

				File ref: 1601 - BA - Plans 4.pln				© Copyright				
Project10 Lonsdale Close			Drawing sizeA4	Preliminary			Rev	Date	 DONALD SHEARER CHARTERED ARCHITECTS Scholar's House, Shottery Brook Office Park, Timothy's Bridge Road, Stratford-upon-Avon, Warwickshire, CV37 9NR Tel : 01789 294 560 ds-architects@hotmail.co.uk			
				Planning								
ClientMr Naveed Latif		DateJune 22	Scale1:100	Building Regs								
				Tender								
DrawingExisting Section B-B		Reference Number1601-BA-118	Ref:	Construction								
				As Built								