


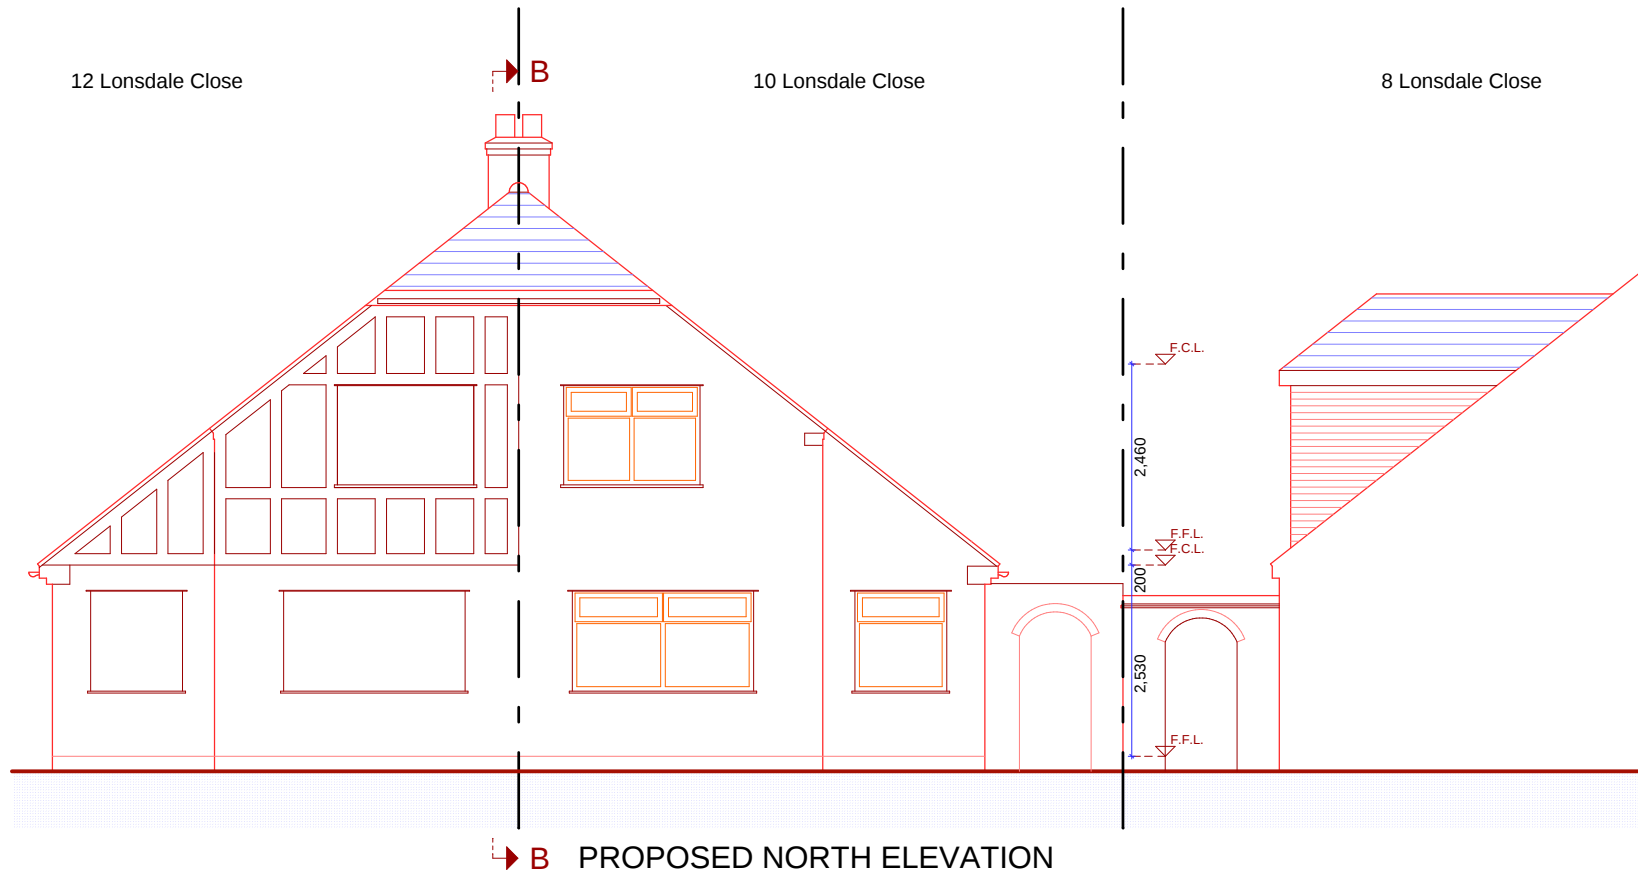

0 1m 5m

Project 10 Lonsdale Close			Drawing size A4		File ref: 1601 - BA - Plans 5.pln		© Copyright	
Client	Mr Naveed Latif	Date June 22	Scale 1:100	Preliminary	Rev	Date	 DONALD SHEARER CHARTERED ARCHITECTS	
				Planning	A	18-08-22		
Drawing	Proposed North Elevation	Reference Number 1601-BA-121	Ref: A	Building Regs			Scholar's House, Shotton Brook Office Park, Timothy's Bridge Road, Stratford-upon-Avon, Warwickshire, CV37 9NR Tel : 01789 294 560 ds-architects@hotmail.co.uk	
				Tender				
				Construction				
				As Built				