


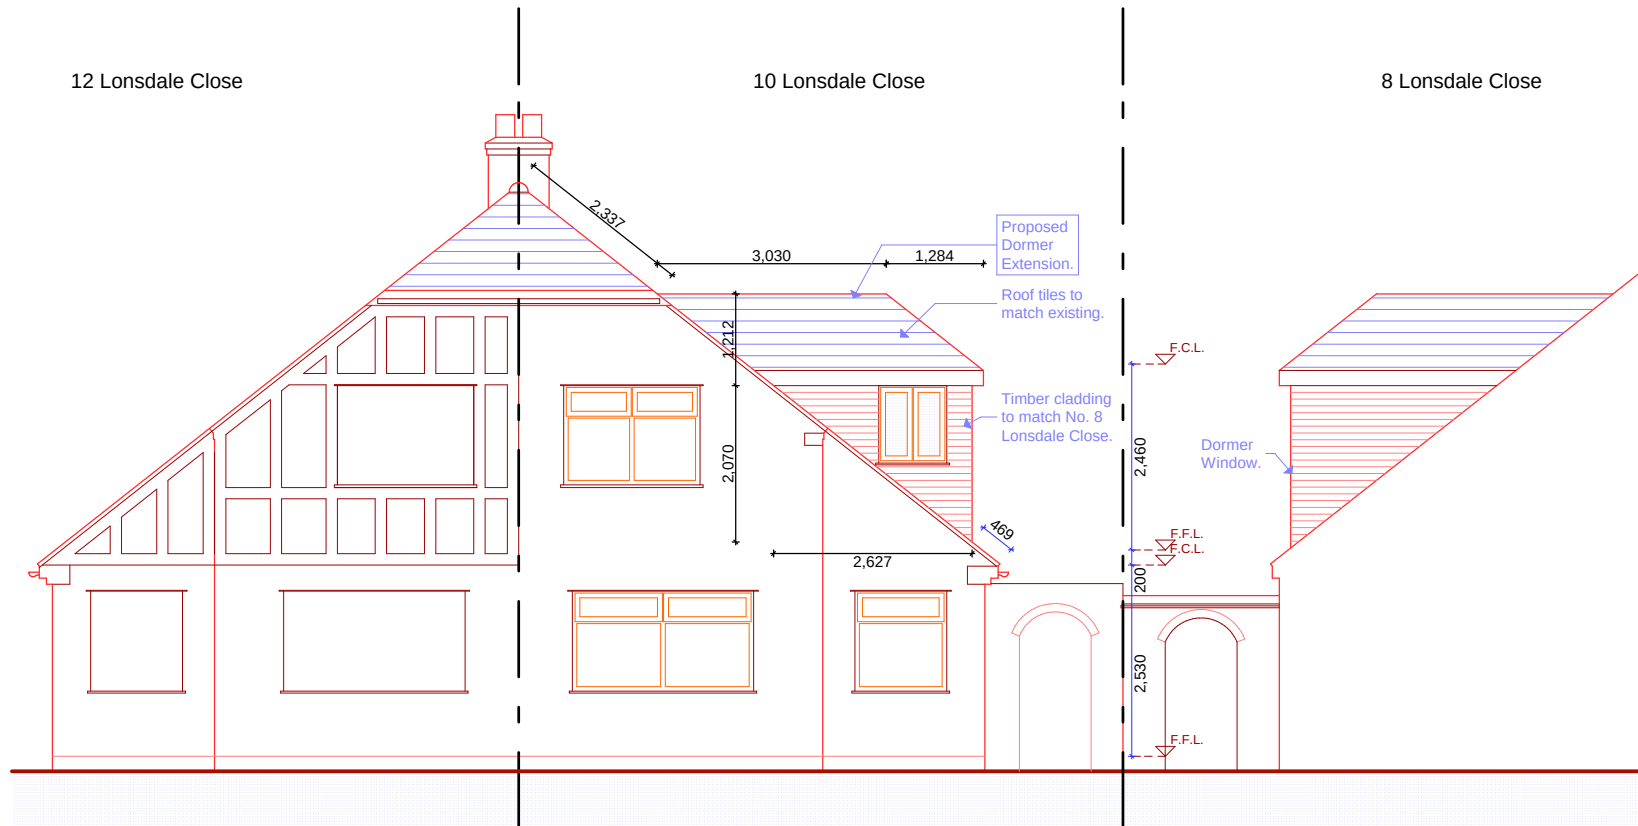

PROPOSED NORTH ELEVATION



0 1m 5m

Project 10 Lonsdale Close			Drawing size A4	File ref: 1610 - BA - Plans 1.pln		© Copyright	
Client Mr Naveed Latif	Date Aug 22	Scale 1:100	Preliminary	Rev	Date	 DONALD SHEARER CHARTERED ARCHITECTS	
			Planning				
			Building Regs				
			Tender				
Drawing Proposed North Elevation	Reference Number 1610-BA-109	Ref:	Construction			Scholar's House, Shottery Brook Office Park, Timothy's Bridge Road, Stratford-upon-Avon, Warwickshire, CV37 9NR Tel : 01789 294 560 ds-architects@hotmail.co.uk	
			As Built				