


Note: The Drawings is for planning purpose and should not be used for construction.
All dimensions should be confirmed on site and any deviation should be reported back to designer.


BW: Brick work

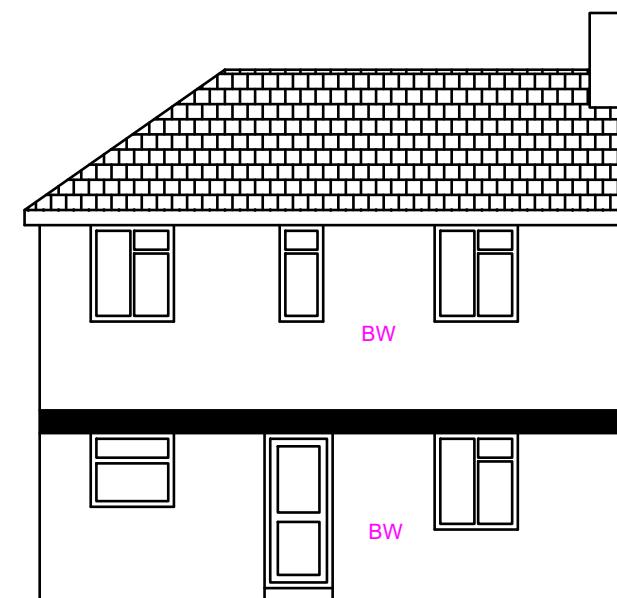


Existing Front Elevation



Existing Rear Elevation

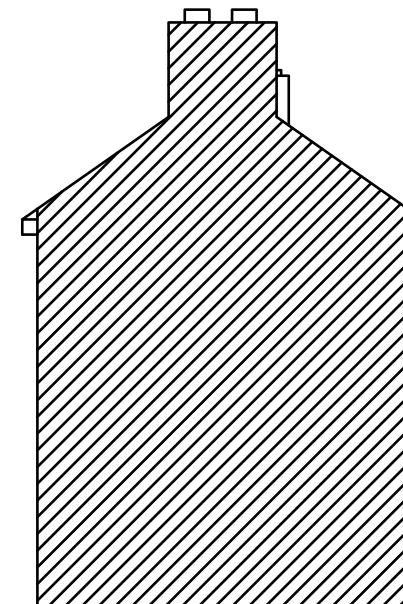

Existing Side Elevation (LHS)

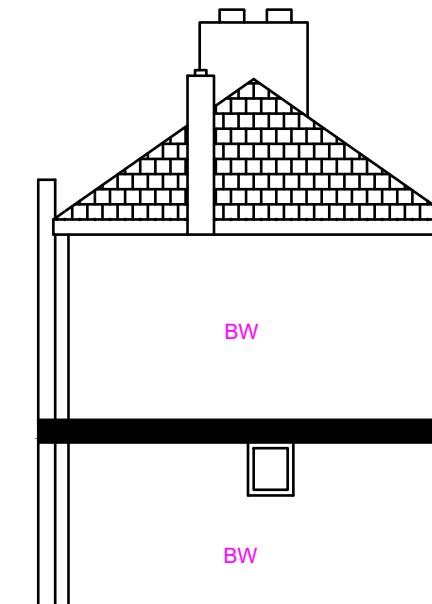

Existing Side Elevation (RHS)

| Proposed Development: Single Storey Rear Extension and Part First Floor Rear Extension | Site Address: 11 Birchway Hayes UB3 3PA | Revisions: <table border="1"> <tr> <th>Rev</th> <th>Date</th> <th>Description</th> </tr> <tr> <td>A</td> <td>23/03/2023</td> <td></td> </tr> <tr> <td></td> <td></td> <td></td> </tr> <tr> <td></td> <td></td> <td></td> </tr> <tr> <td></td> <td></td> <td></td> </tr> </table> | Rev | Date | Description | A | 23/03/2023 | | | | | | | | | | | Drawing Description: Existing Elevations Drawing No: ART/2023/FFRE11BW/EE | Scale: 1:100 Paper Size: A3 Sheet No: 2 of 4 | ART CONSULTANTS (UK) LTD 113 LONG LANE STANWELL TW19 7AL M:07960071377 E: ARTCONSULTANTSUK@GMAIL.COM |
|--|---|--|-----|------|-------------|---|------------|--|--|--|--|--|--|--|--|--|--|--|--|---|
| Rev | Date | Description | | | | | | | | | | | | | | | | | | |
| A | 23/03/2023 | | | | | | | | | | | | | | | | | | | |
| | | | | | | | | | | | | | | | | | | | | |
| | | | | | | | | | | | | | | | | | | | | |
| | | | | | | | | | | | | | | | | | | | | |