


Note: The Drawings is for planning purpose and should not be used for construction.
All dimensions should be confirmed on site and any deviation should be reported back to designer.




Proposed Front Elevation

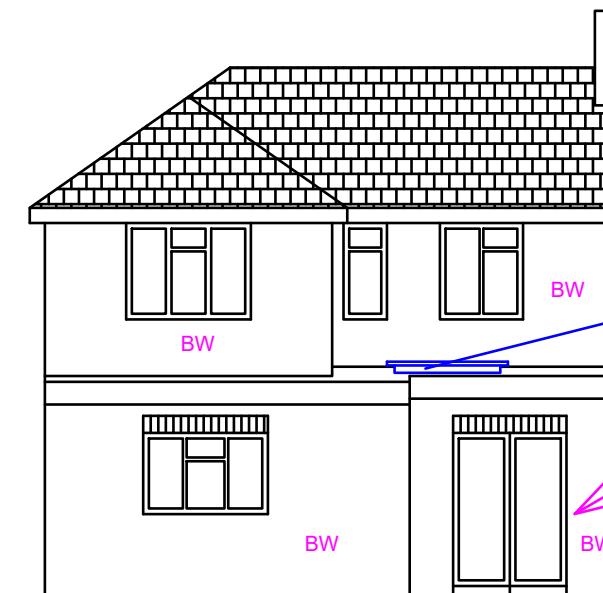


Proposed Rear Elevation

BW: Brick work

- 1) Extension to be built with Colour matching Bricks.
- 2) All External Materials to colour match Existing house.

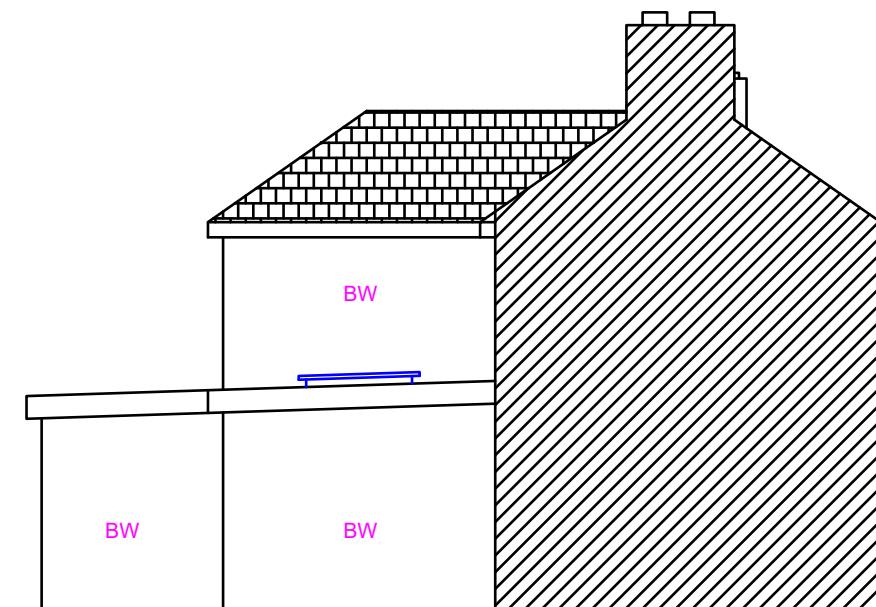

Proposed Side Elevation (LHS)

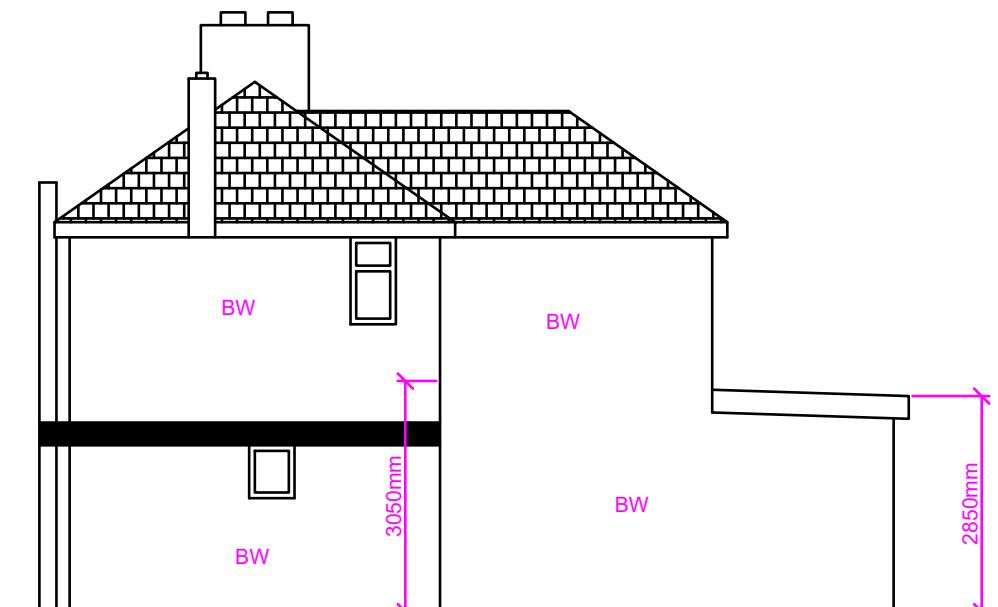

Proposed Side Elevation (RHS)

Proposed Development: Single Storey Rear Extension and Part First Floor Rear Extension	Site Address: 11 Birchway Hayes UB3 3PA	Revisions: <table border="1"> <tr> <th>Rev</th><th>Date</th><th>Description</th></tr> <tr> <td>A</td><td>23/03/2023</td><td></td></tr> <tr> <td></td><td></td><td></td></tr> <tr> <td></td><td></td><td></td></tr> <tr> <td></td><td></td><td></td></tr> </table>	Rev	Date	Description	A	23/03/2023											Drawing Description: Proposed Elevations	Scale: 1:100 Paper Size: A3 Sheet No: 3 of 4	ART CONSULTANTS (UK) LTD 113 LONG LANE STANWELL TW19 7AL M:07960071377 E: ARTCONSULTANTSUK@GMAIL.COM
Rev	Date	Description																		
A	23/03/2023																			