




Ground Floor Plan

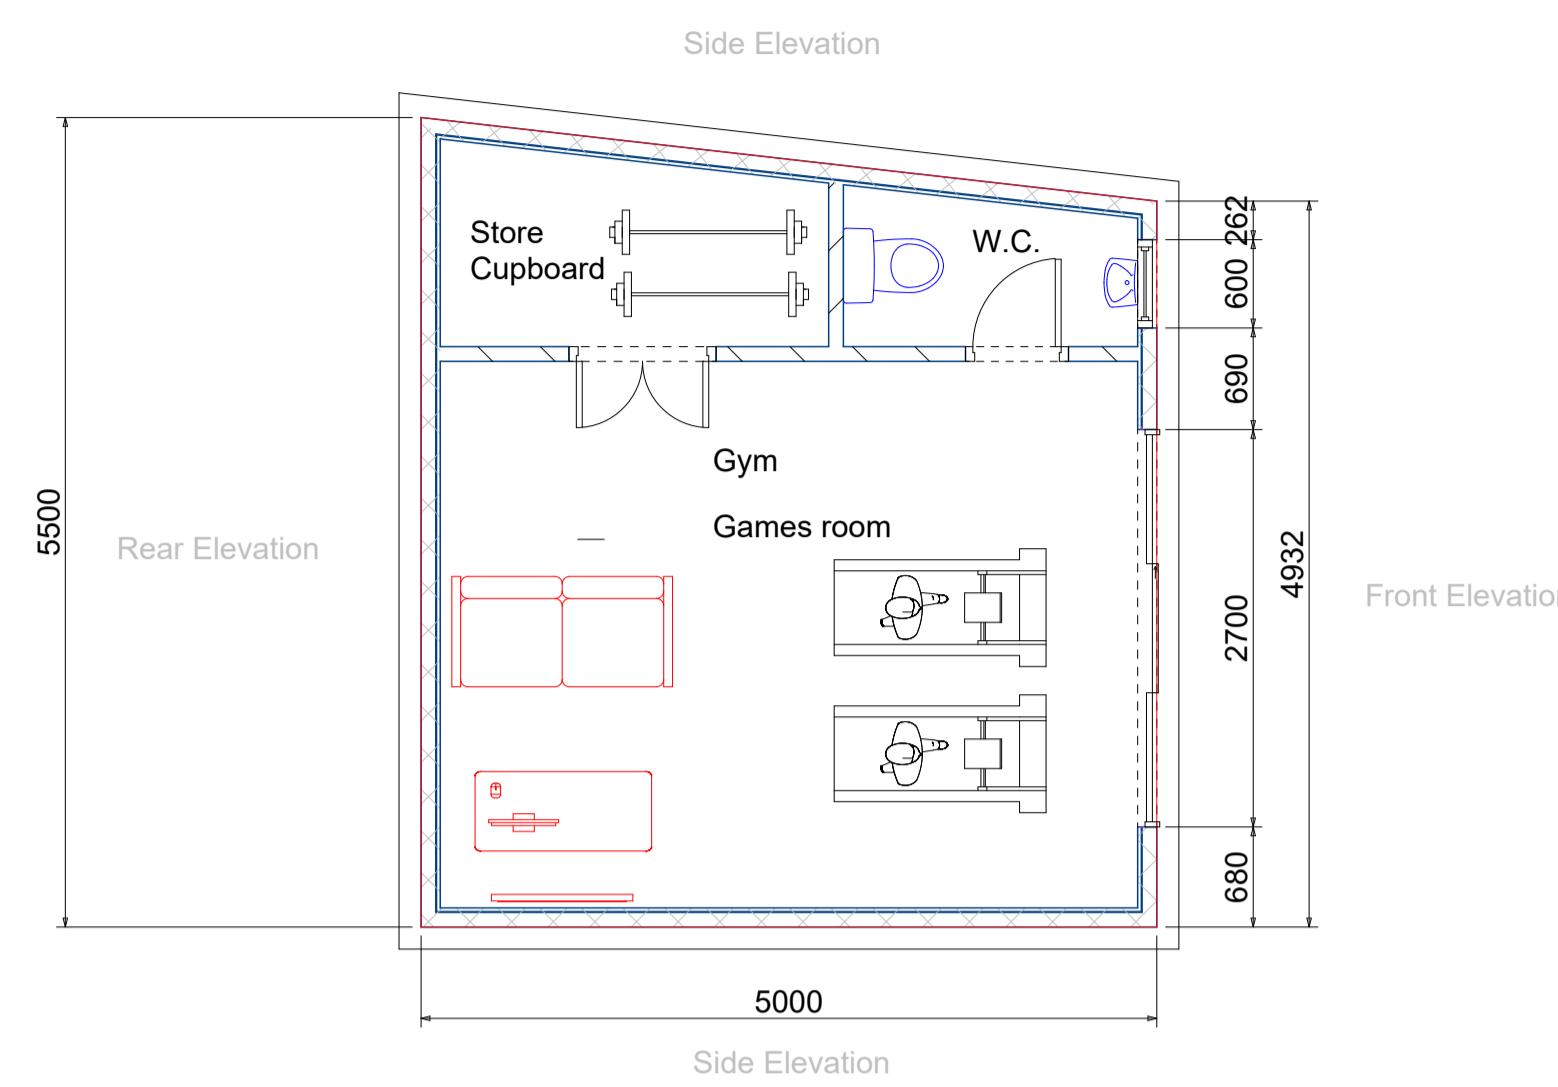

Roof Plan

 


Section

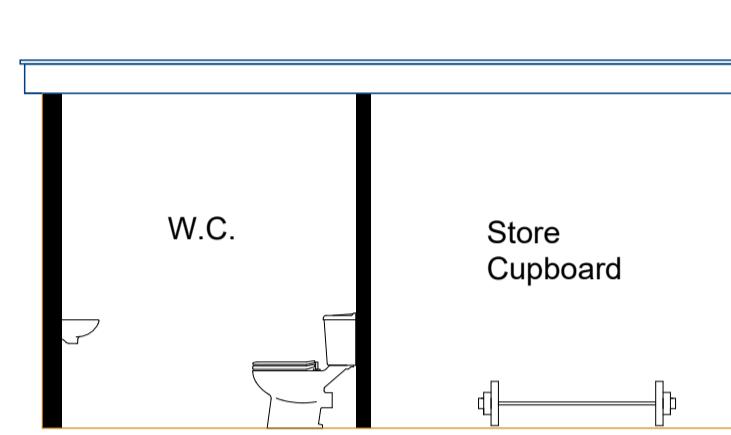


Notes

Area Less than 30m²
maximum height 2.5m


Side Elevation

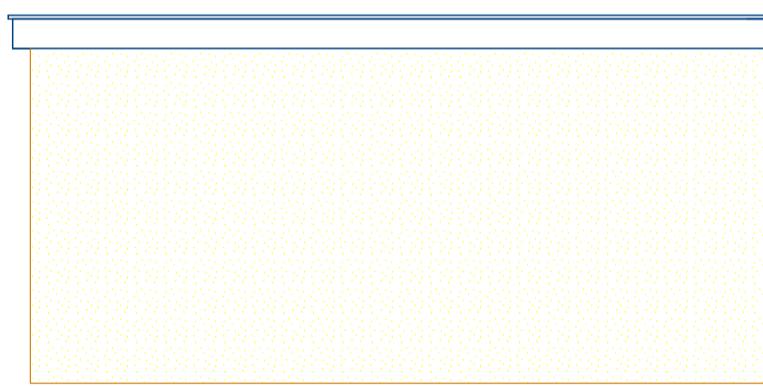


Front Elevation

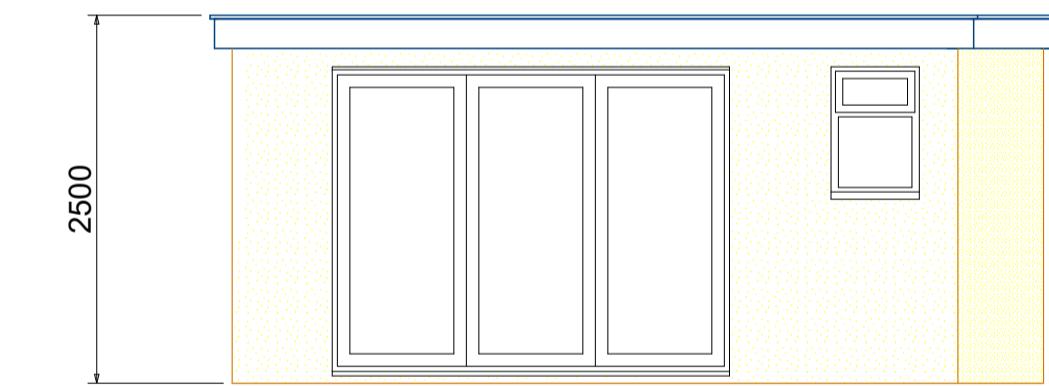

Rear Elevation

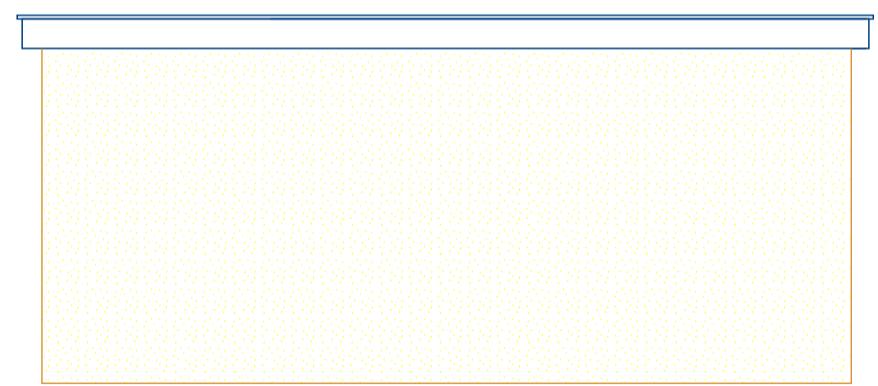

Side Elevation

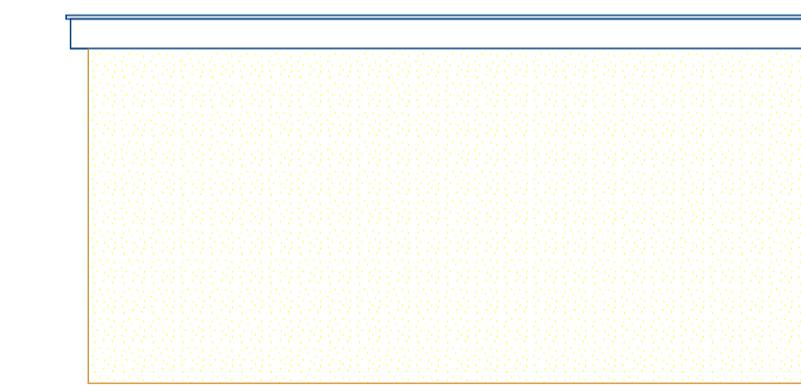

Plans Express

Architectural Planning Services

Project

Project Description Outbuilding, Gym / Games room

2 Woodcroft Crescent
UB10 9JA

Drawing Title

Planning
Proposed

Client

K Kasinathan

Drawing No.
003

Date
May 2022
Drawn by
D Black

Scale
1:50
Checked by
DWB

Page Size - A1 

Plans Express
Tel: 02031314207
Mob: 07986229016
E: plansexpress@yahoo.com