
 


2 WOODCROFT CRESCENT, UXBRIDGE, UB10 9JA

PROPOSE SITE PLAN

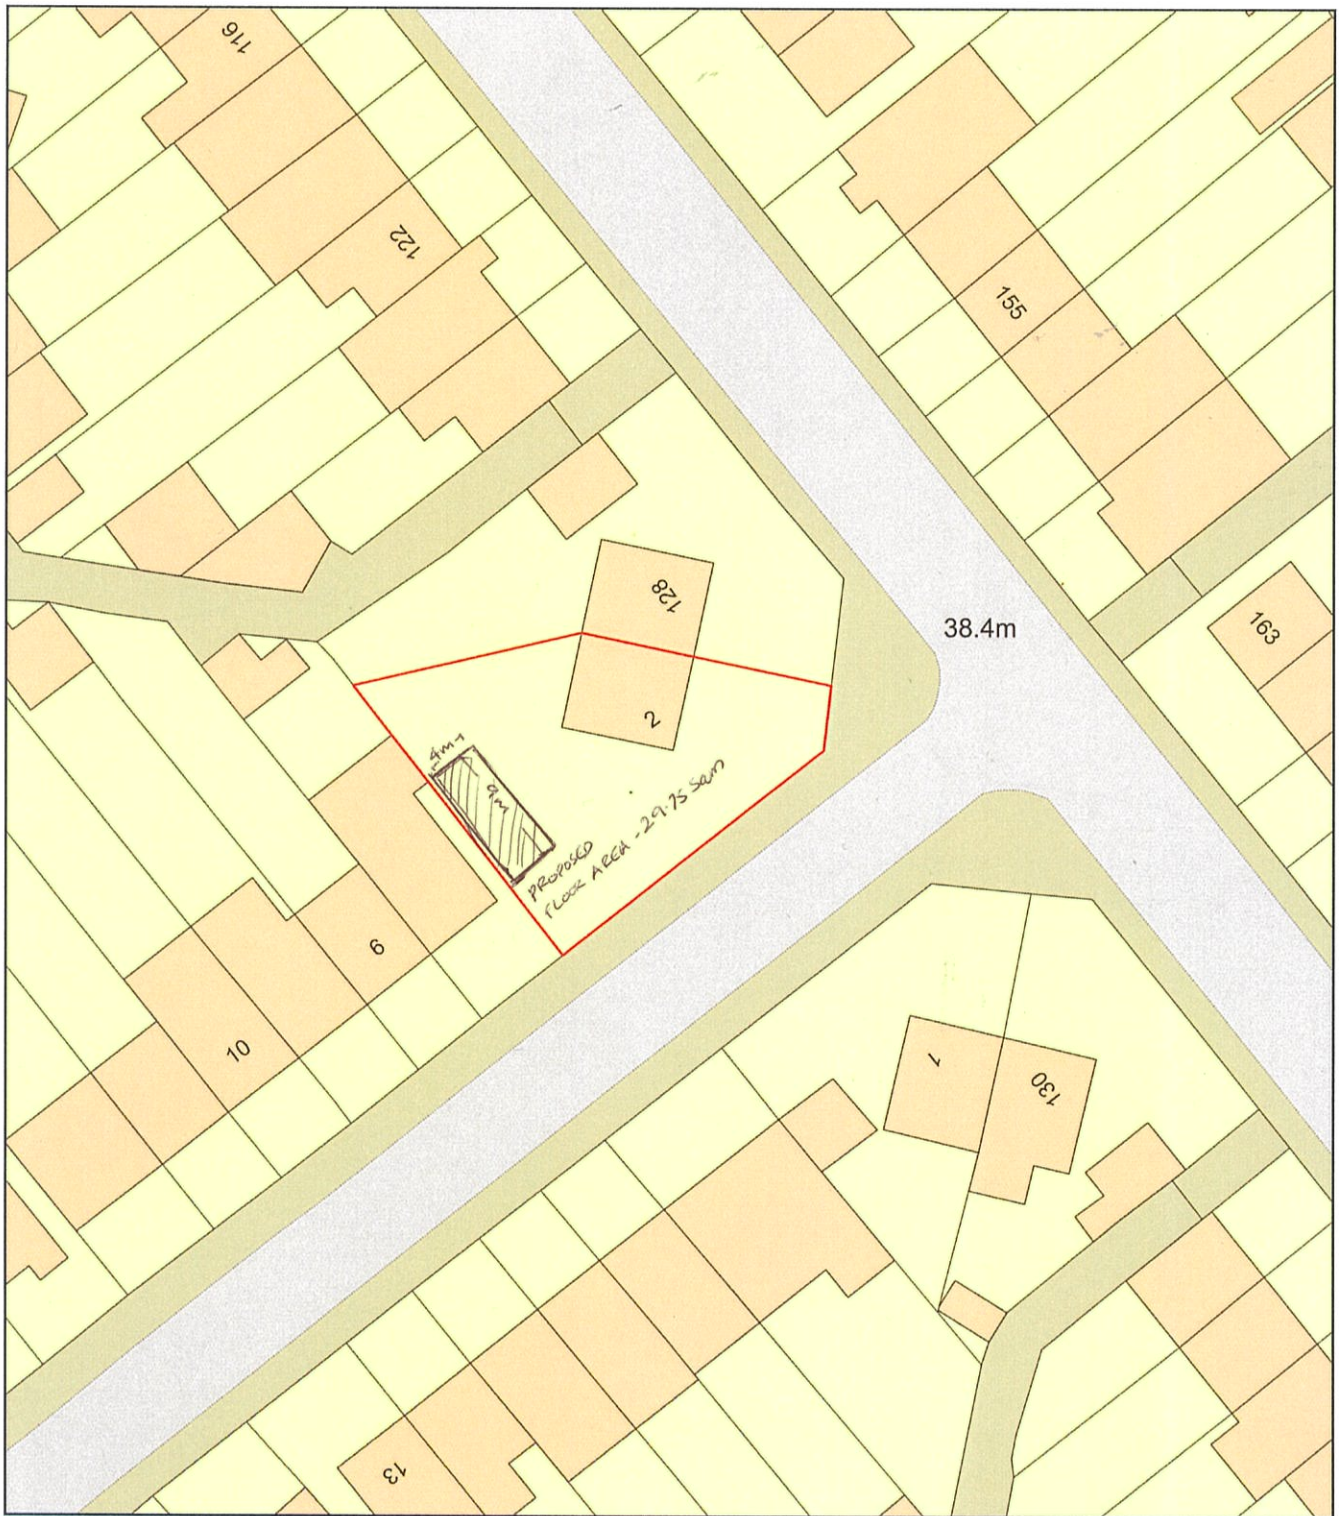

Plan Produced for: AVIM CONSULANCY LTD

Date Produced: 23 Sep 2023

Plan Reference Number: TQRQM23266091429116

Scale: 1:500 @ A4