

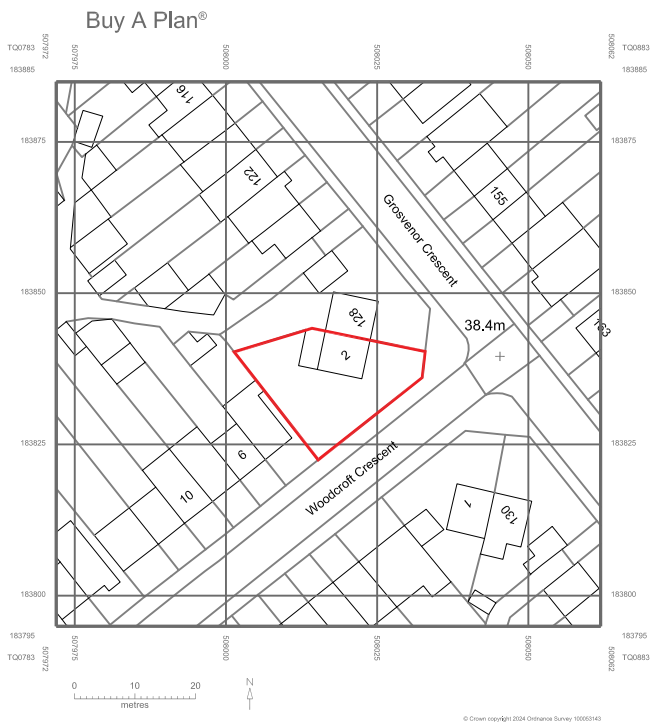


Note
All dimensions to be checked on site prior to commencement of work

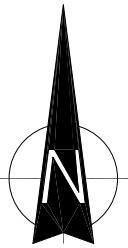


LOCATION PLAN

1:1250

 

SITE PLAN

1:250

 

Revision	Revision Notes	Revision Date	Status	Site Address	Drawing number
B			FOR PLANNING PERMISSION	2 WOODCROFT CRESCENT UXBRIDGE UB10 9JA	1000
				DOUBLE STOREY SIDE/REAR, SINGLE STOREY REAR EXTENSION DETACHED GARAGE/STORE	Date 29.01.25
				LOCATION AND SITE PLANS	Scale As Shown