



Note
All dimensions to be checked on site prior to commencement of work

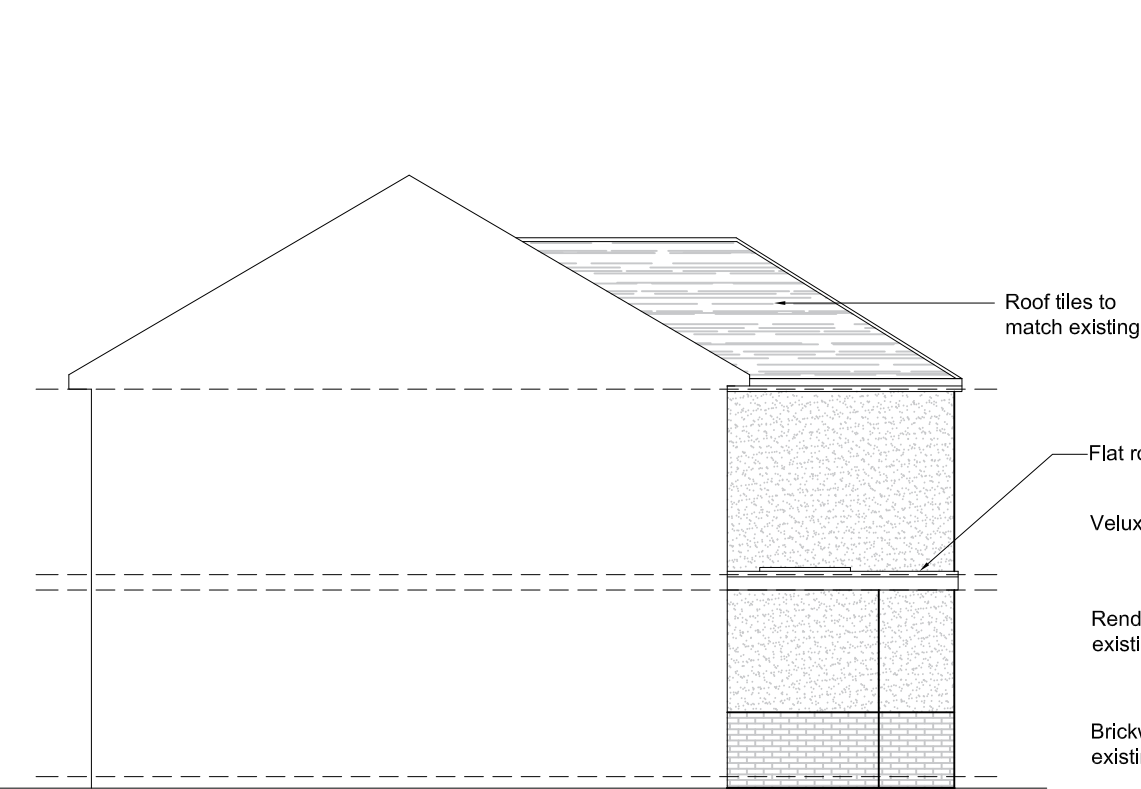


PROPOSED SIDE ELEVATION

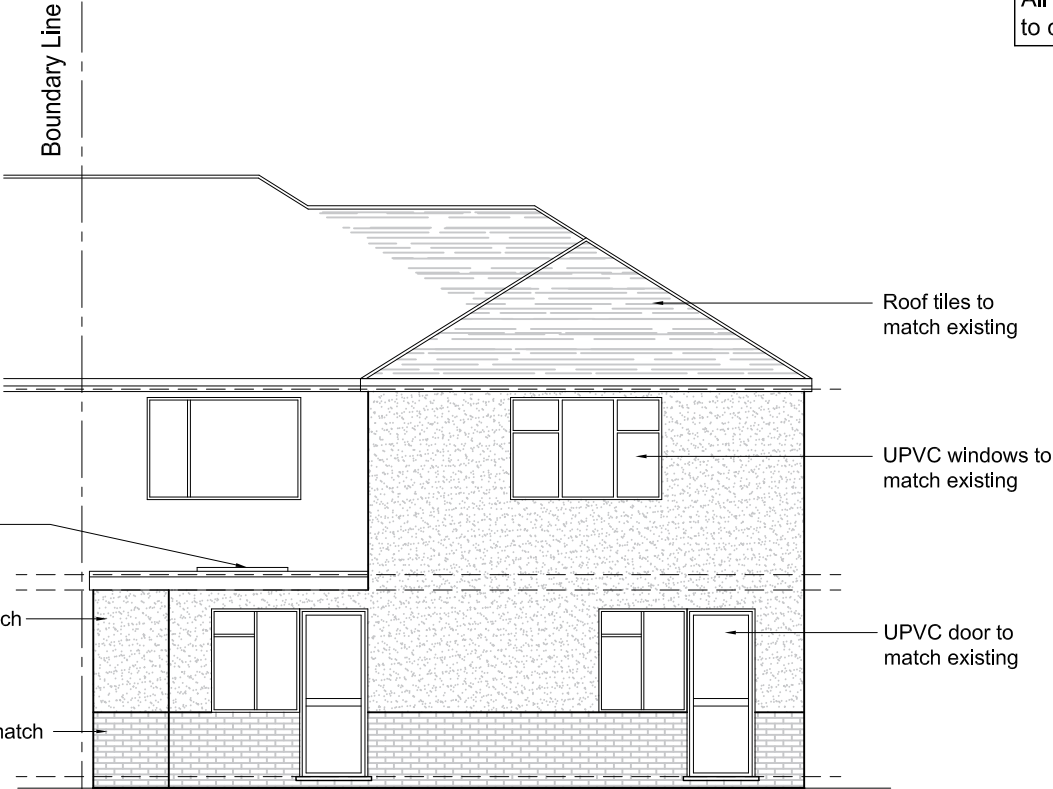


PROPOSED REAR ELEVATION



PROPOSED FRONT ELEVATION

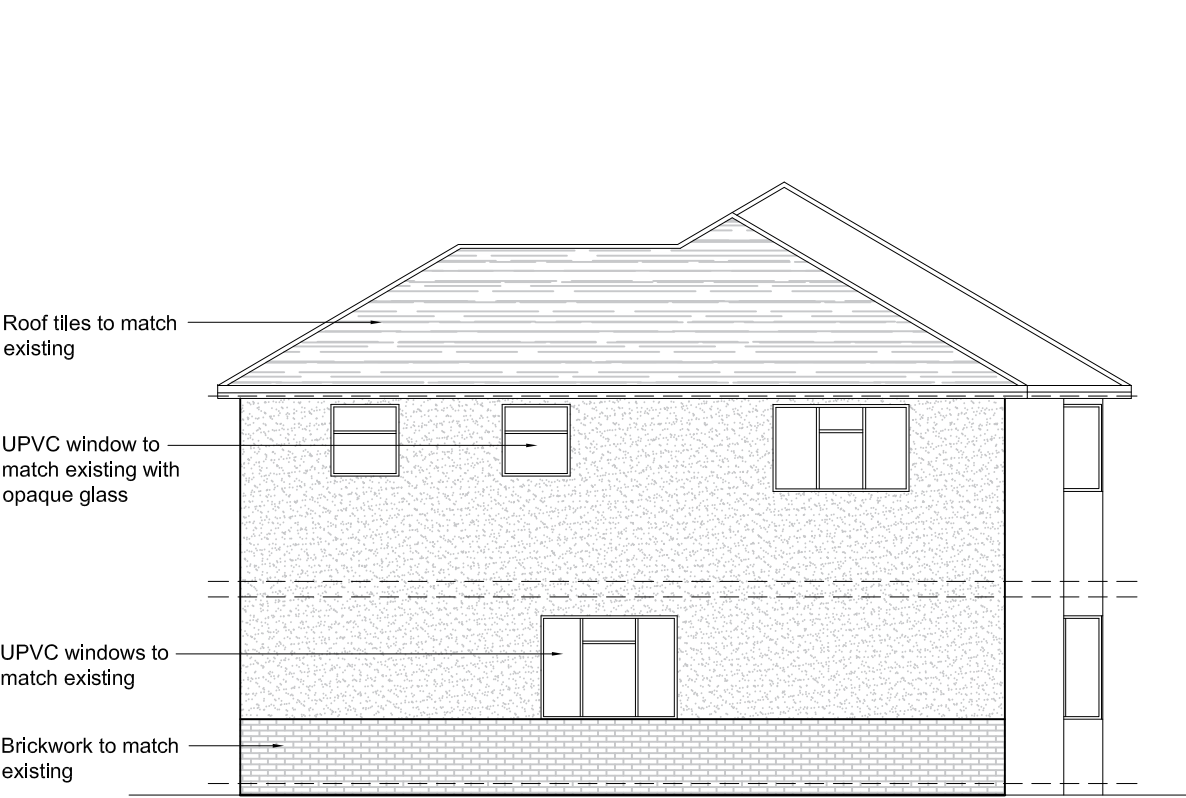

PROPOSED SIDE ELEVATION

 

Revision	Revision Notes	Revision Date	Status	Title		Drawing number
A			FOR PLANNING PERMISSION	2 WOODCROFT CRESCENT UXBRIDGE UB10 9JA DOUBLE STOREY SIDE/REAR, SINGLE STOREY REAR EXTENSION DETACHED GARAGE/STORE PROPOSED ELEVATIONS		1004
						Date 10.12.24
						Scale 1:100

