

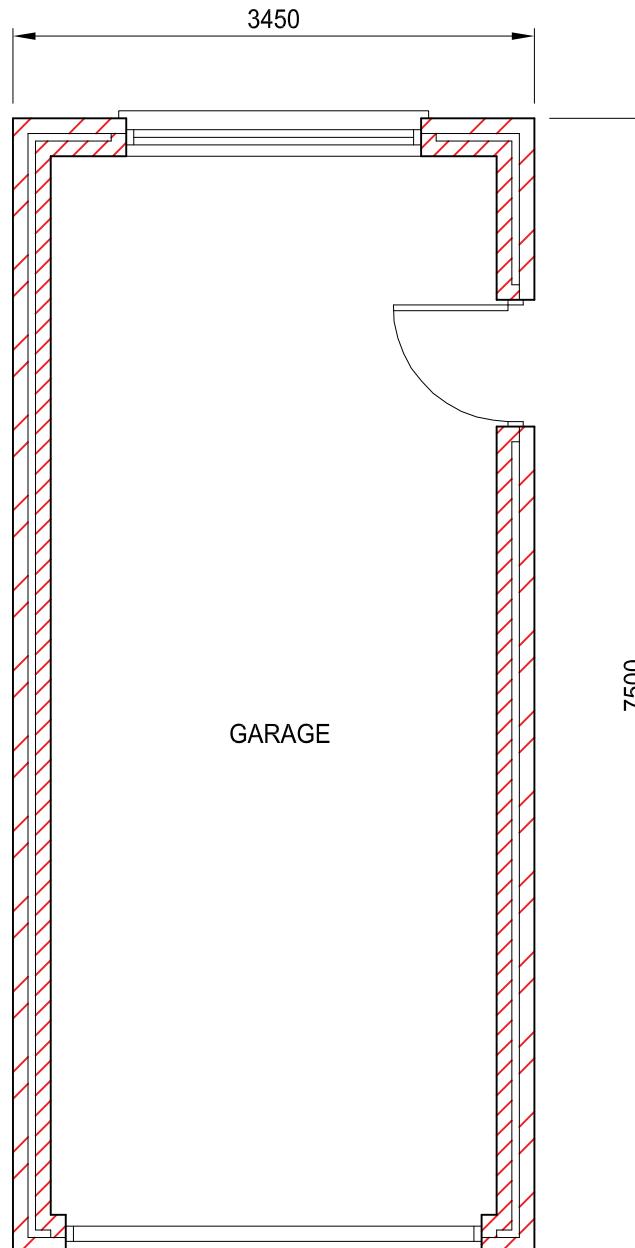



Note  
All dimensions to be checked on site prior  
to commencement of work

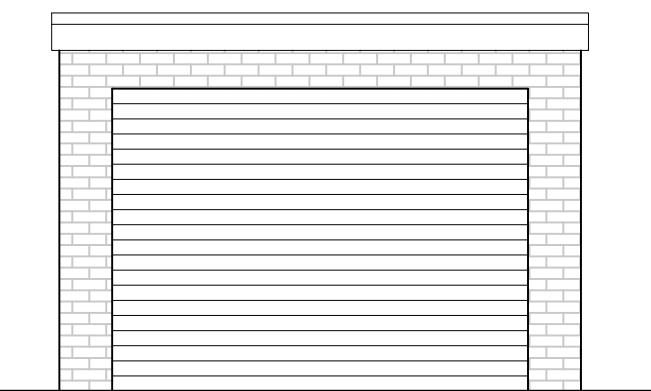


PROPOSED PLAN

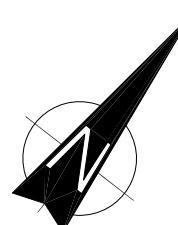


PROPOSED FRONT ELEVATION

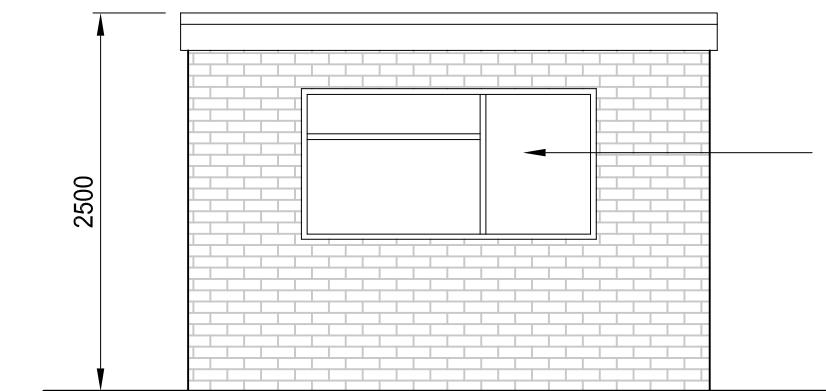


PROPOSED REAR ELEVATION

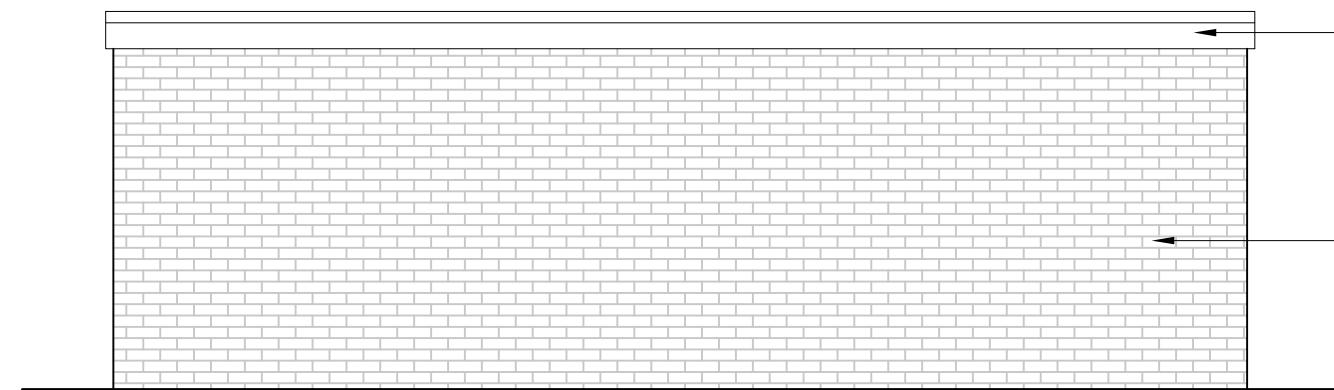

PROPOSED SIDE ELEVATION

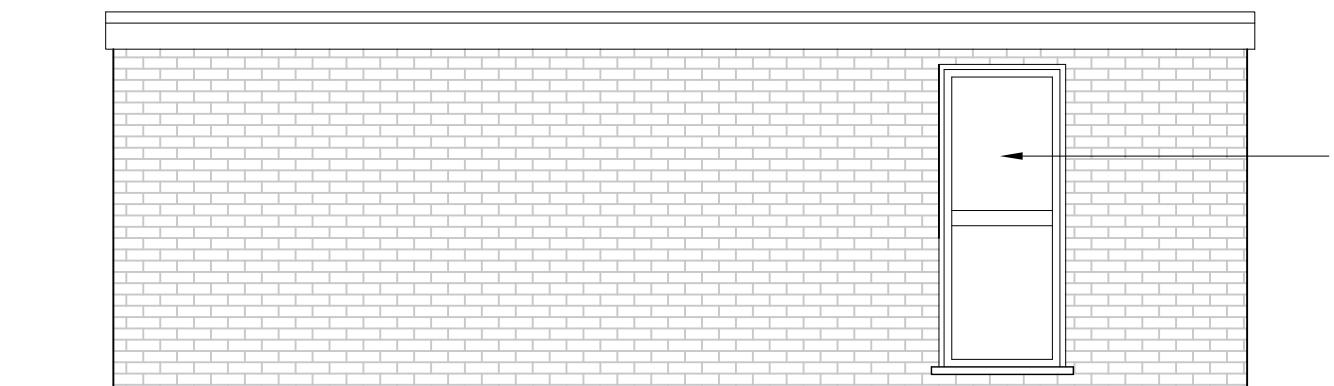

PROPOSED SIDE ELEVATION

 

Revision B Revision Notes

FOR PLANNING PERMISSION

Site Address 2 WOODCROFT CRESCENT UXBRIDGE UB10 9JA		Drawing number 1005
Title DOUBLE STOREY SIDE/REAR, SINGLE STOREY REAR EXTENSION DETACHED GARAGE/STORE		Date 29.01.25
DETACHED GARAGE		Scale 1:50
Revision	Revision Notes	