



Existing Front Elevation

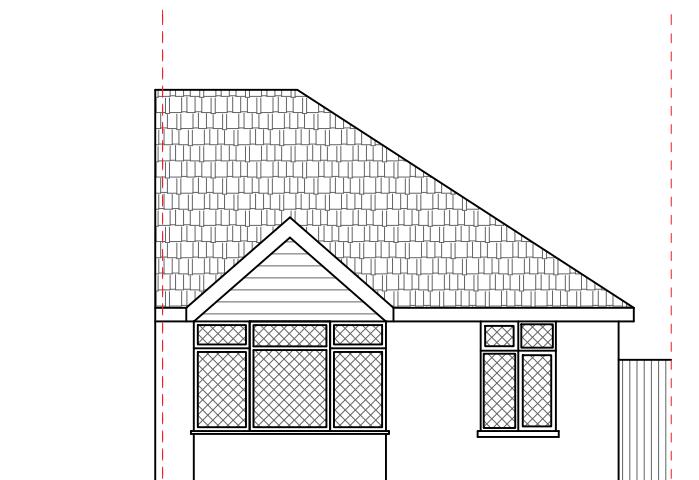

Proposed Front Elevation

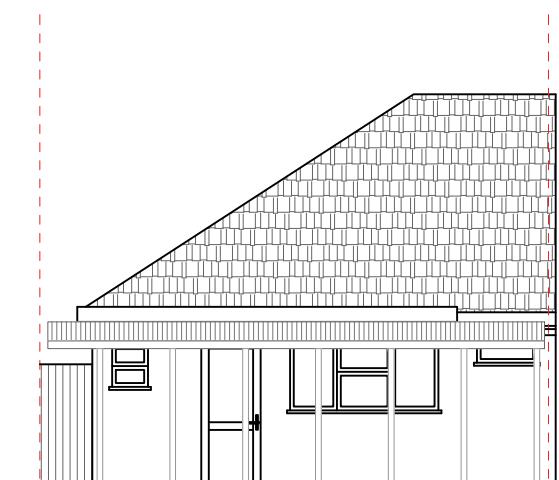

Existing Rear Elevation




Proposed Rear Elevation




Existing Right Elevation



Proposed Right Elevation

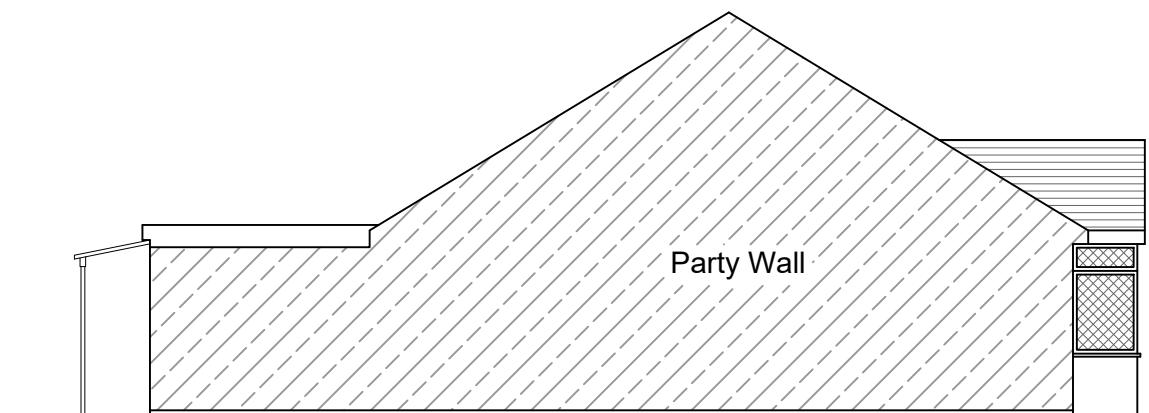

Existing Left Elevation

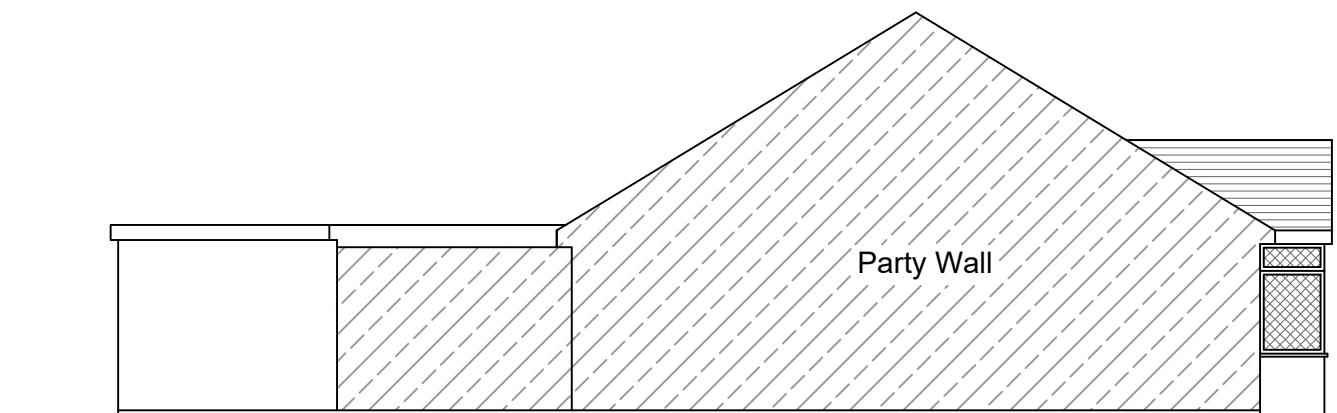

Proposed Left Elevation



ONLINE
ARCHITECTURAL
SERVICES

DRAWING: PLANNING	0 1 2 3 4 5 6 7 8 9 10									
M 1:100										
DISCLAIMER Drawing to be read in conjunction with all other relevant documentation. All written dimensions to be checked on site before work commences. Discrepancies, where identified, must be reported to the designer. The drawing is the property of Arch Studio and must not be reproduced or used in conjunction with any unauthorized person either wholly or in part without valid consent.										

ARCH STUDIO (OAS)	PROJECT :	CLIENT:
Email Address: info@onlinearchitecturalservices.com Contact Number: 07494 500087	23 Pinkwell Avenue, UB3 1NG	Mr Jasbir

DRAWN: SA	DATE: 26/11/2024	
SHEET SIZE: A3	SCALE: 1:100	
PROJECT NO: 23/2024	DRAWING NO: PD02	REV: