


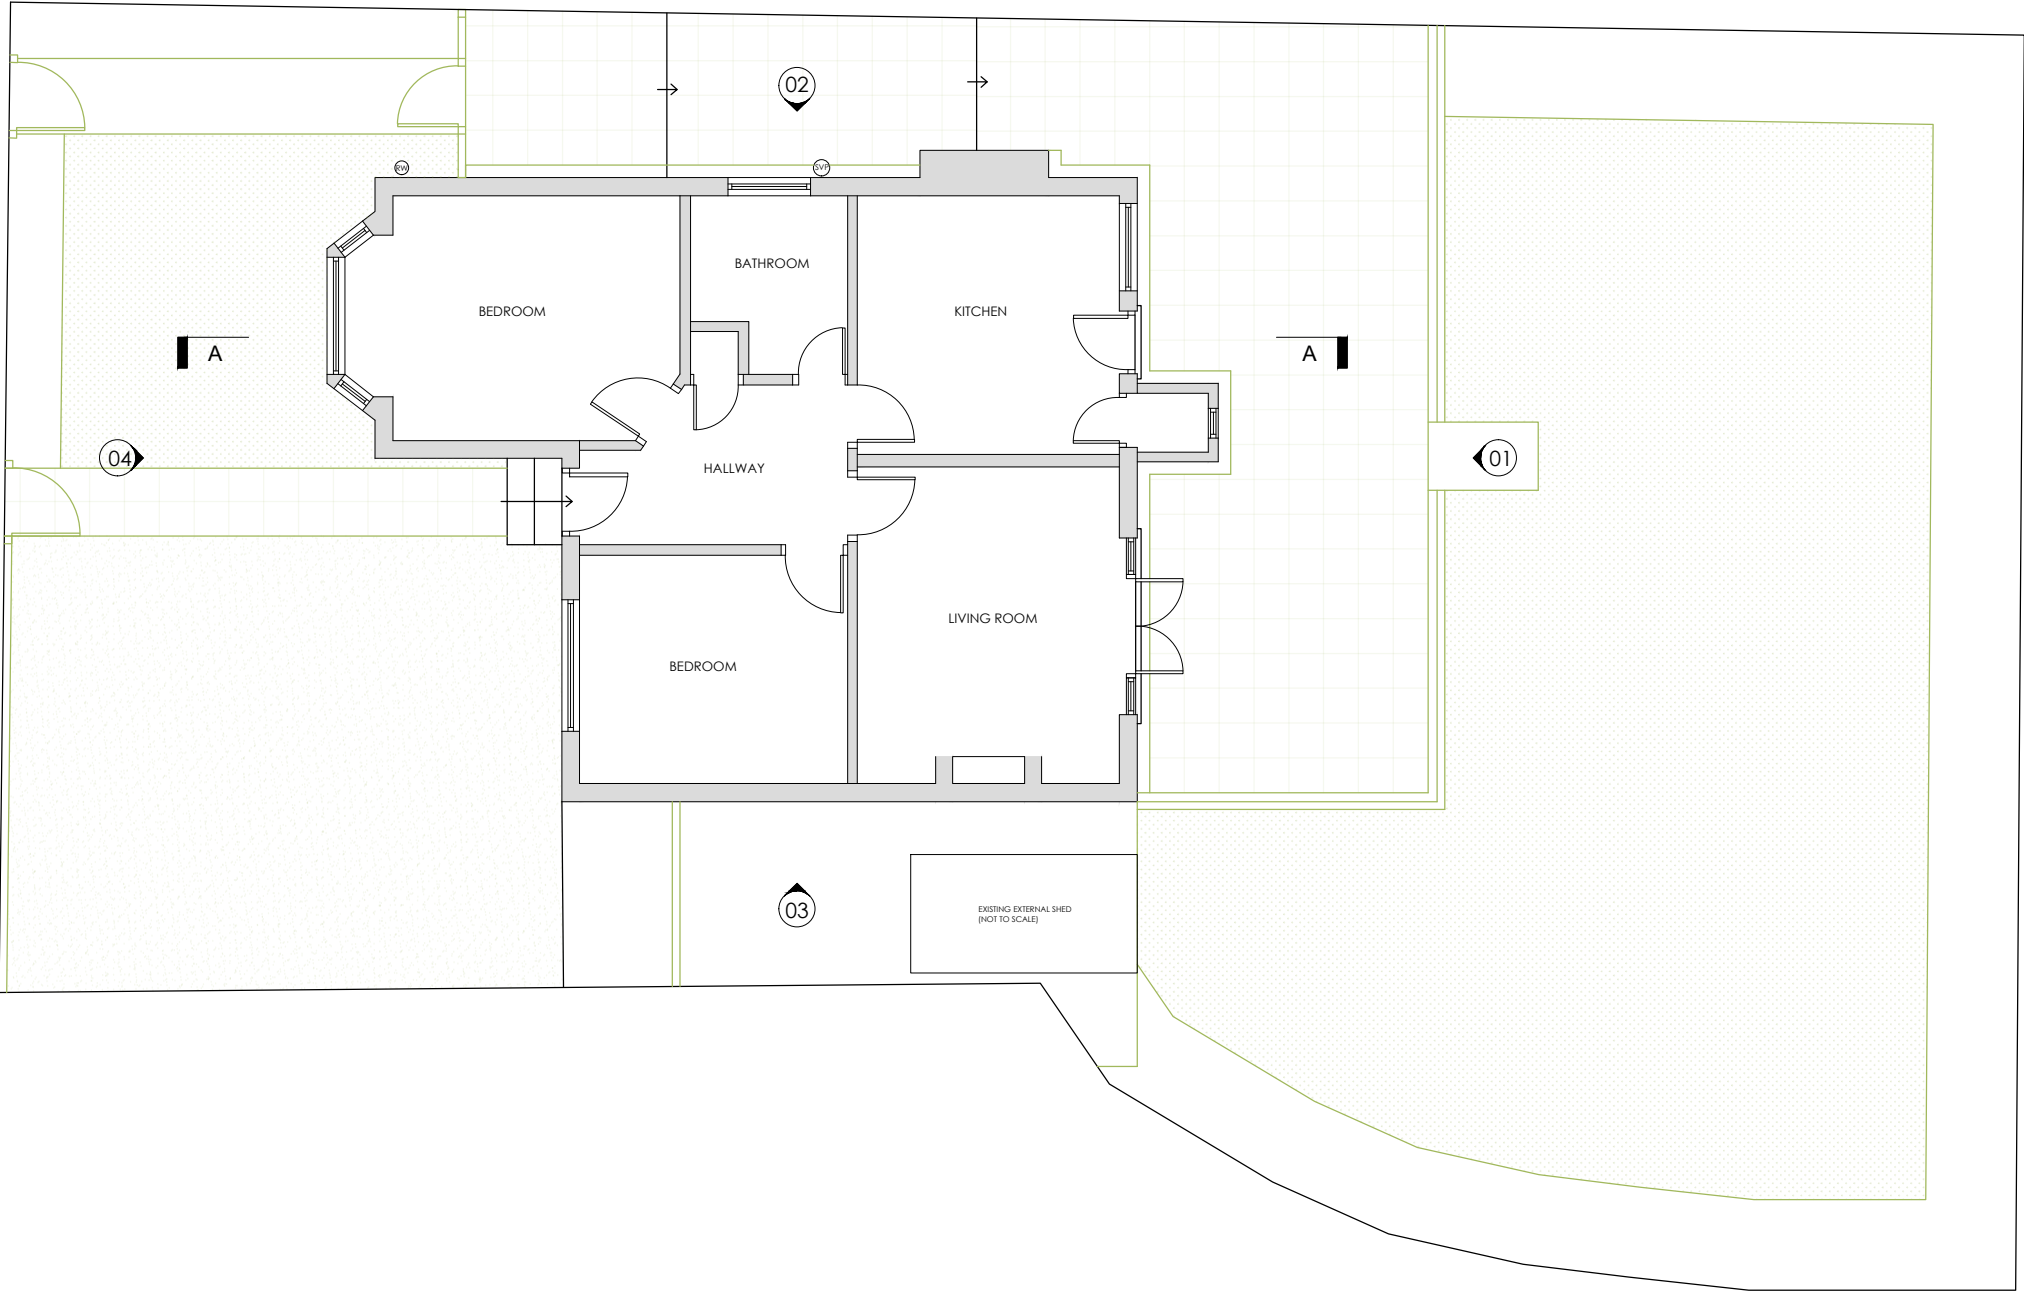

EXISTING - SITE PLAN

1:100


Client:
PAUL WILSON
Date:
SEPTEMBER 2020

Project:
**11 WOODVILLE GARDENS
RUISLIP HA4 7NB**

Drawing Title:
EXISTING SITE PLAN
Scale:
-0.8 0 2.0 1:100 @ A3

Drawing Issue:
DRAFT

Project	Reference	Dwg No	Name	Rev
11WOOD	LW102	001	LW	-
Do not scale drawings. All dimensions to be verified & checked on site. The owner of the copyright is Jeffery & Wilkes Ltd.				

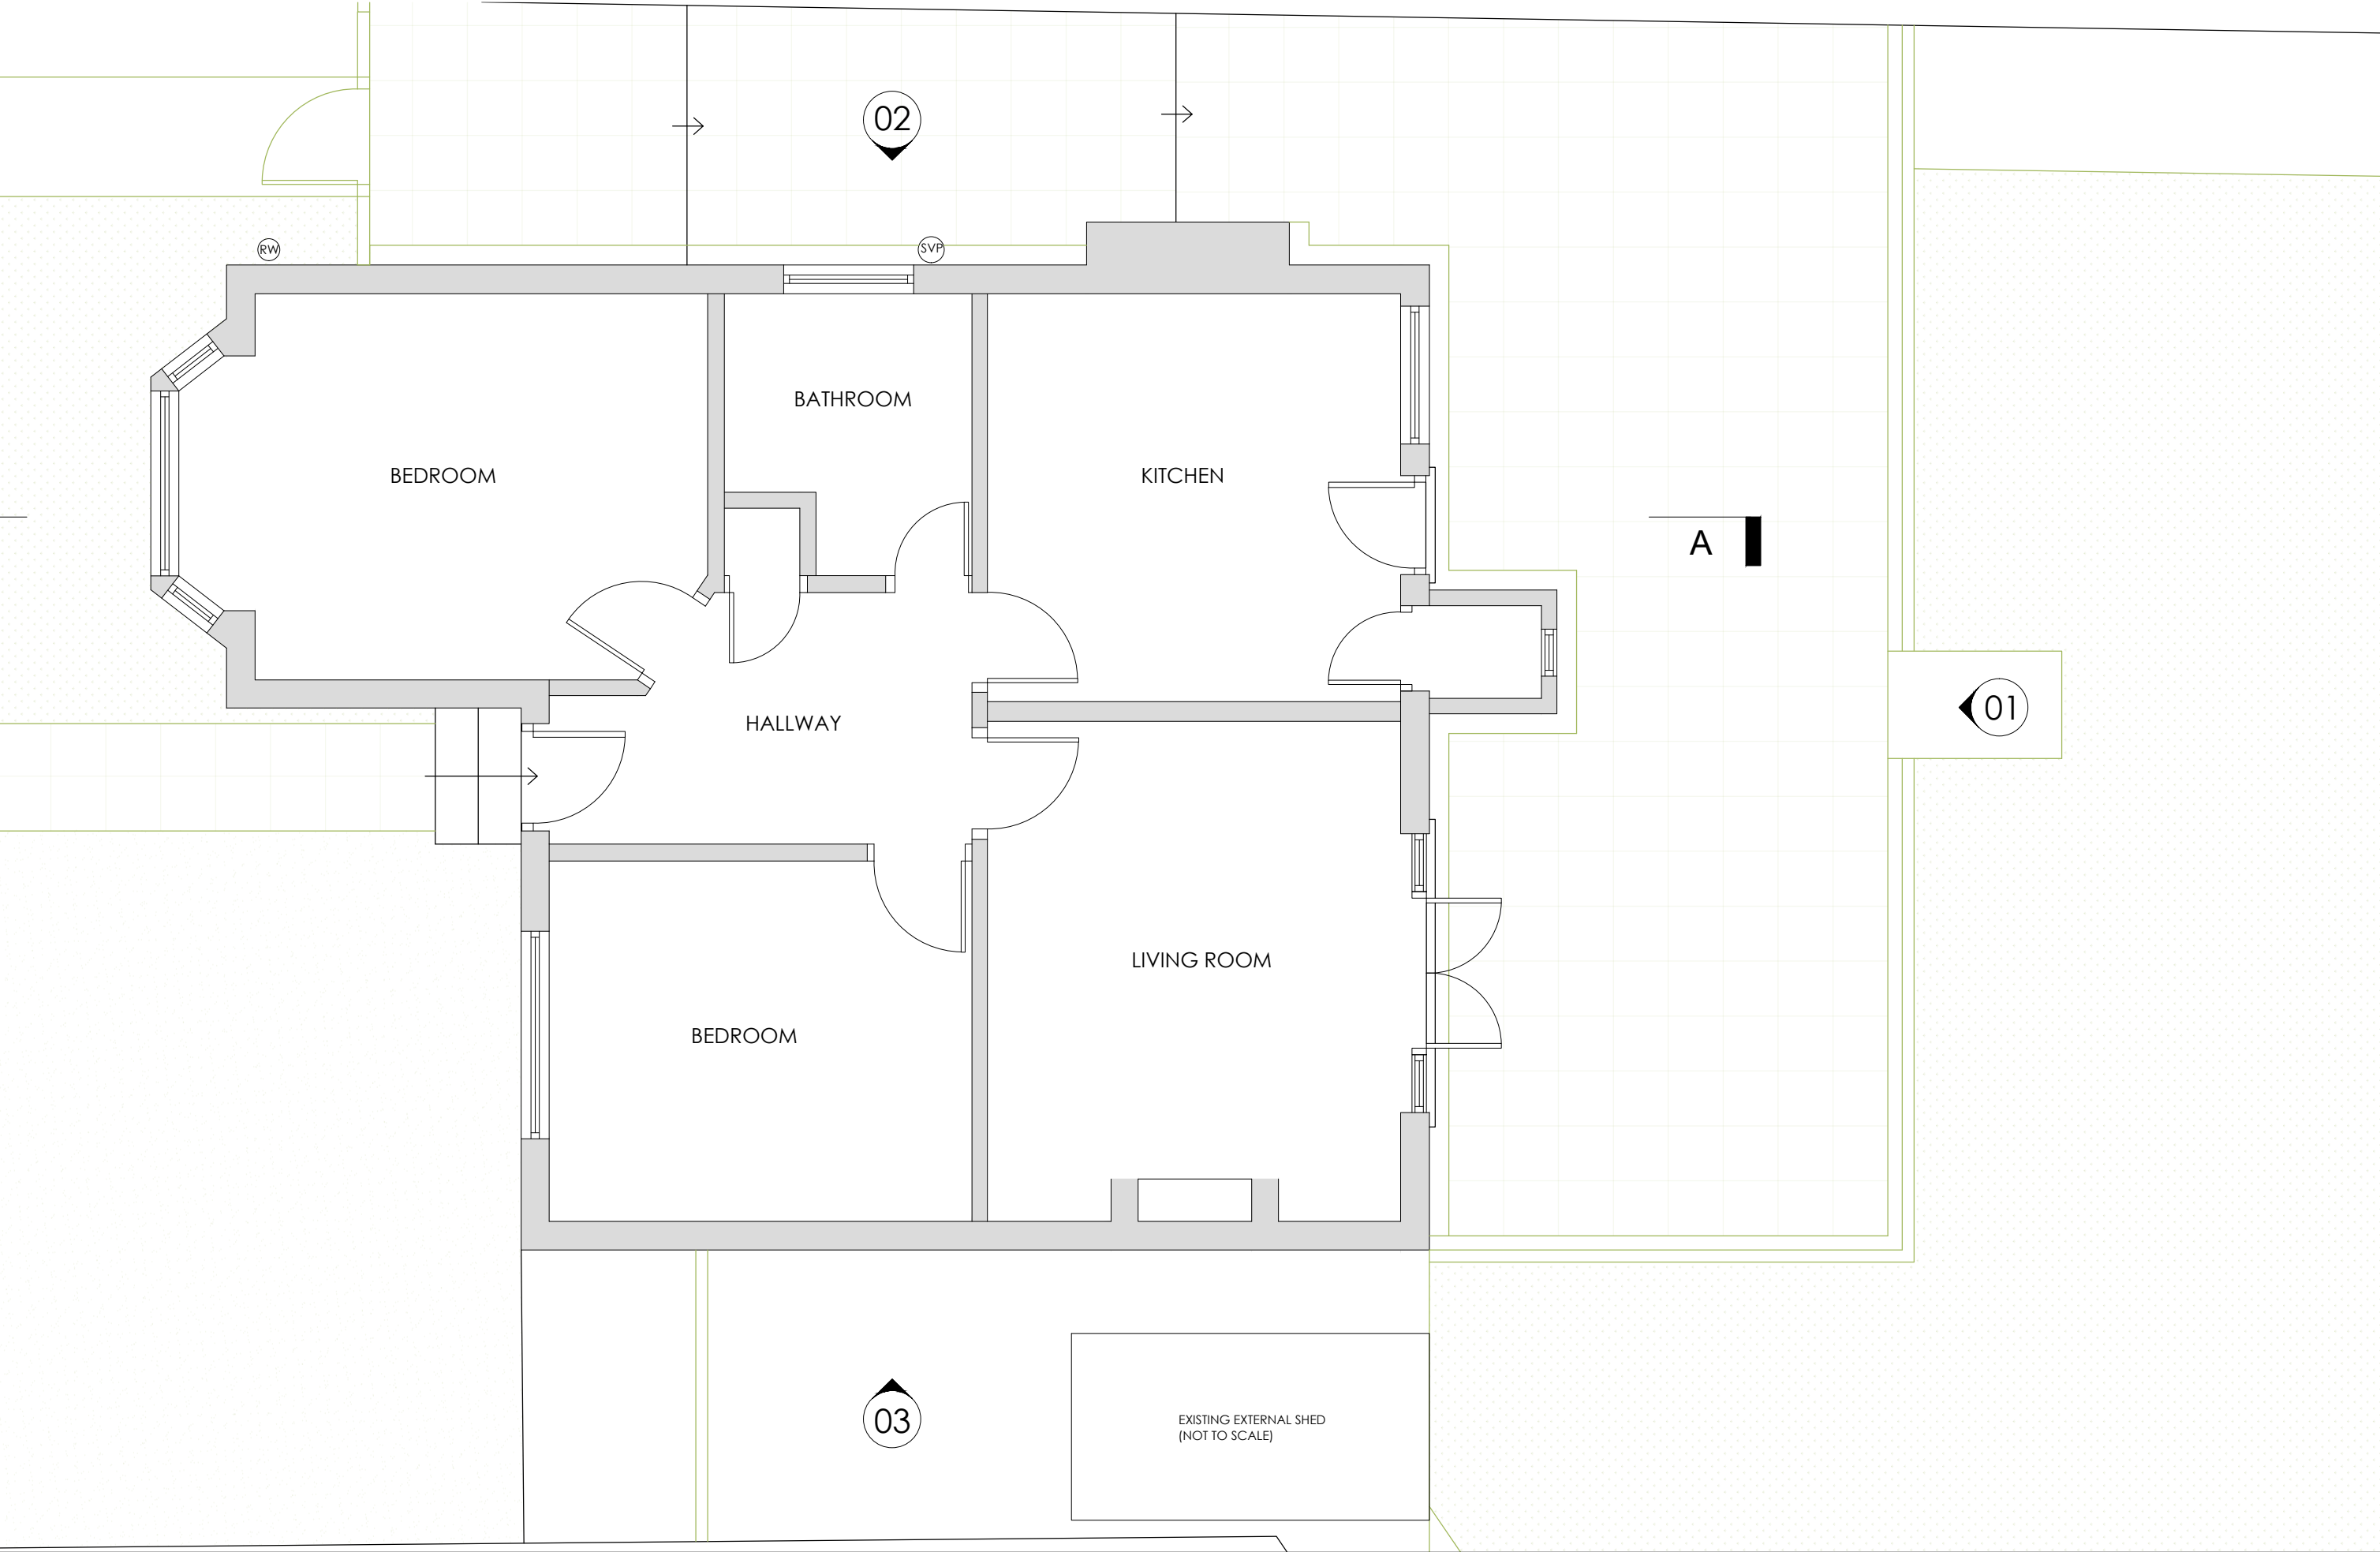

EXISTING - GROUND FLOOR

1:50

Client:
PAUL WILSON
Date:
SEPTEMBER 2020


Project:
**11 WOODVILLE GARDENS
RUISLIP HA4 7NB**

Drawing Title:
EXISTING GF
Scale:
 1:50 @ A3

Drawing Issue:
DRAFT

Project	Reference	Dwg No	Name	Rev
11WOOD	LW102	002	LW	-

Do not scale drawings.
All dimensions to be verified & checked on site.
The owner of the copyright is Jeffery & Wilkes Ltd.

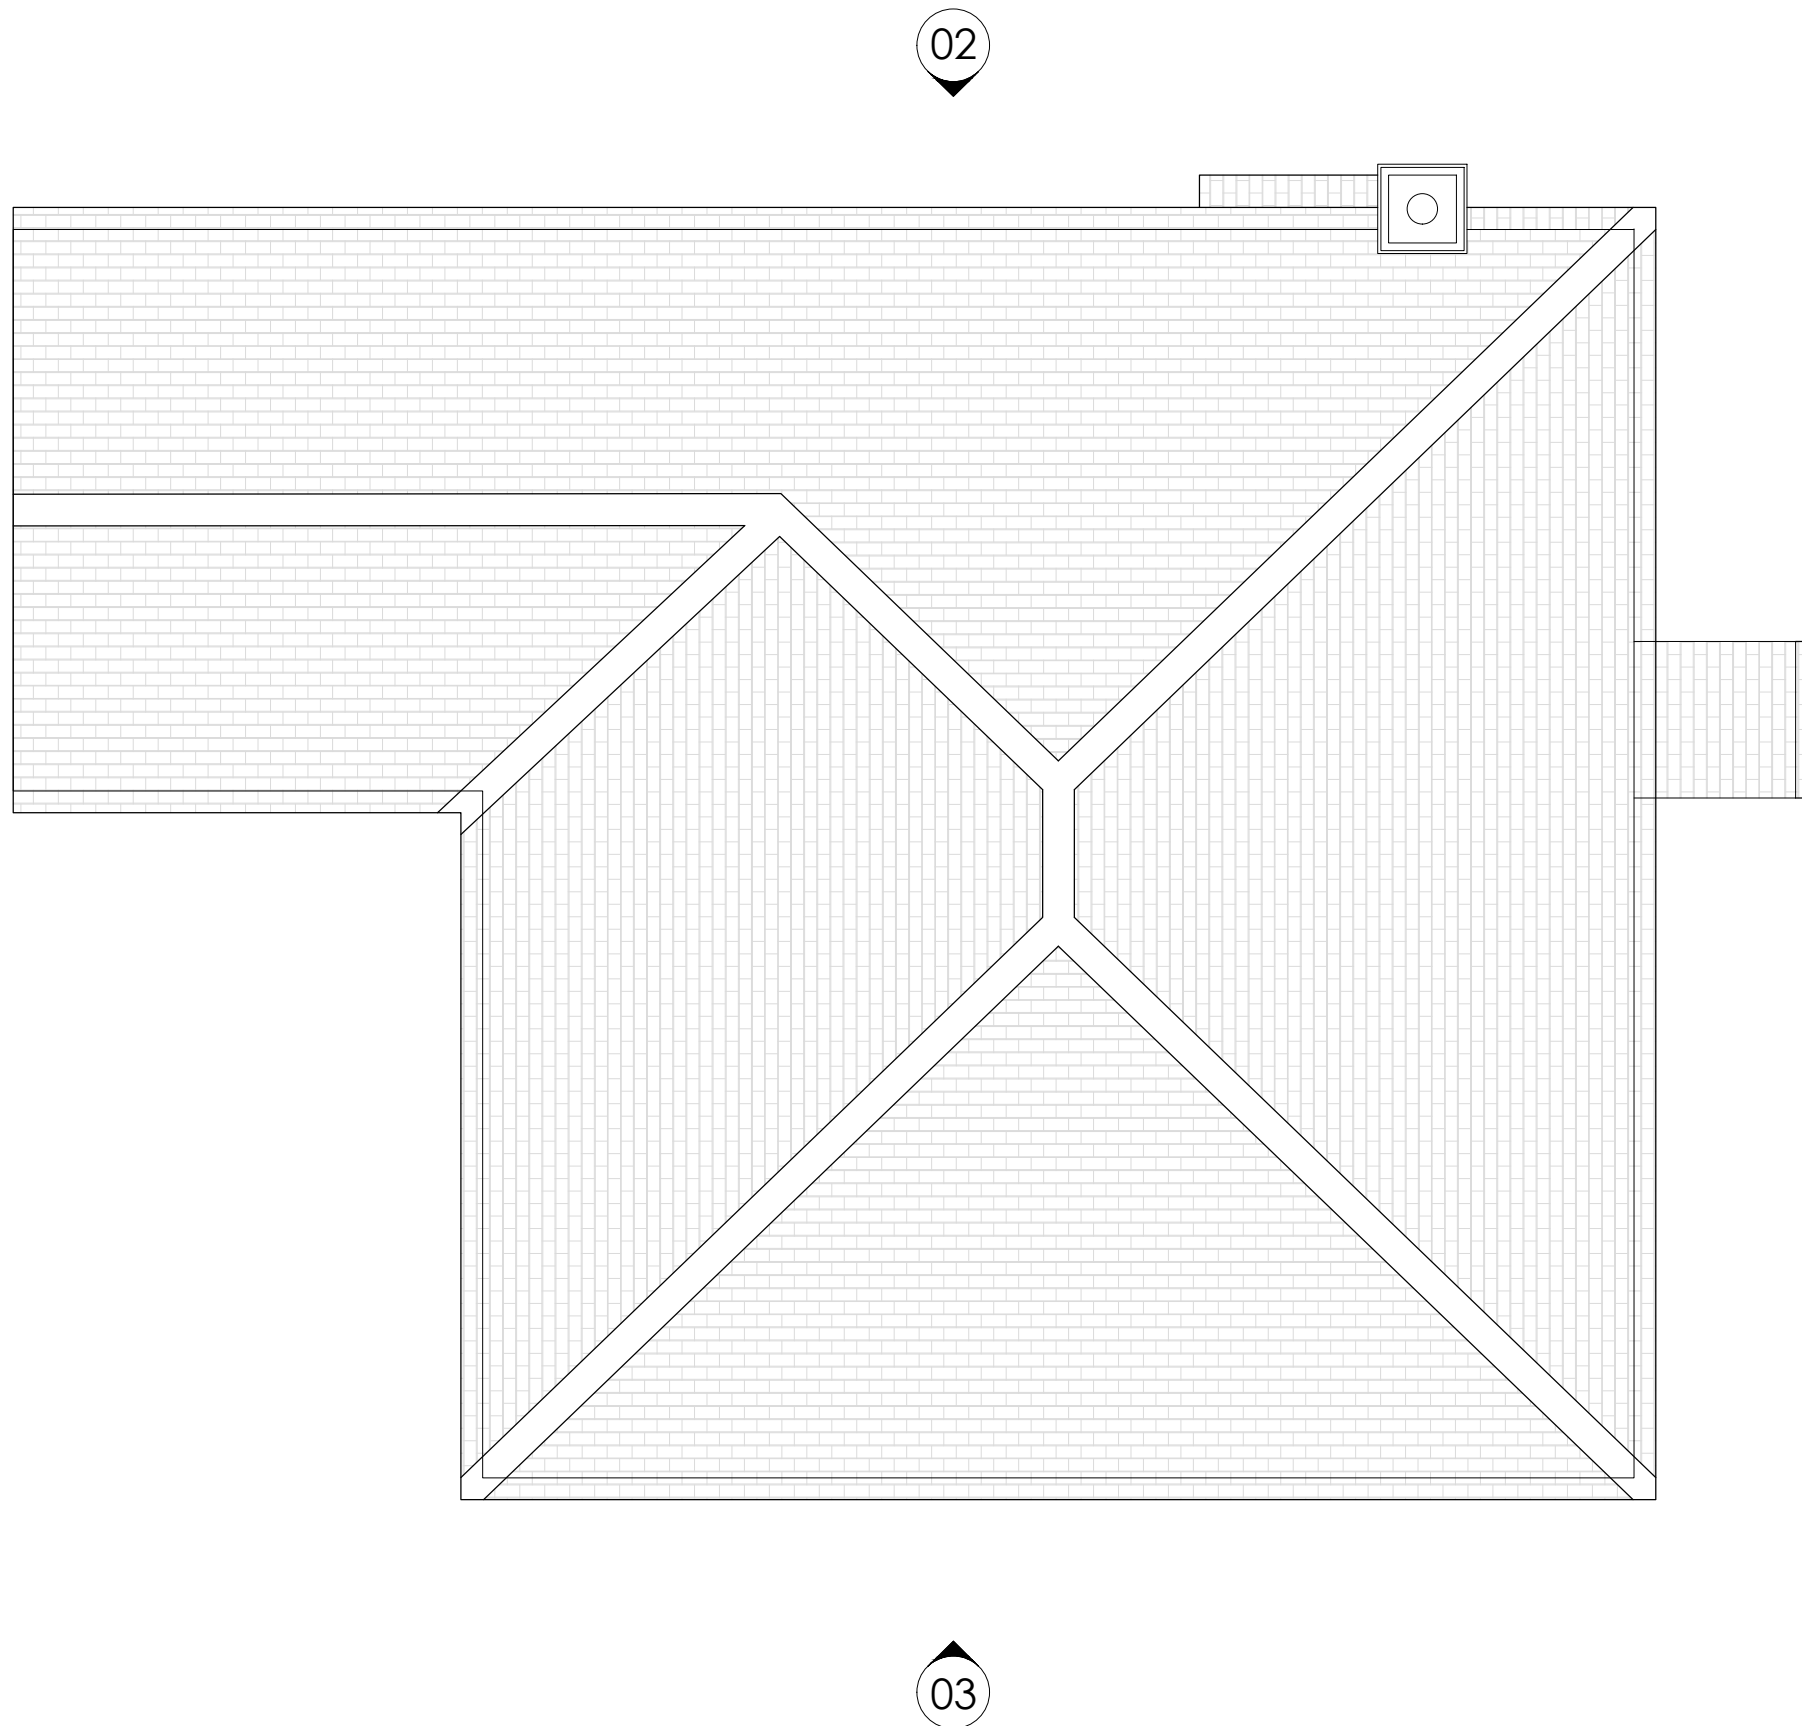

EXISTING - ROOF PLAN

1:50

Client:
PAUL WILSON
Date:
SEPTEMBER 2020

Project:
11 WOODVILLE GARDENS
RUISLIP HA4 7NB

Drawing Title:
EXISTING ROOF PLAN
Scale:
 1:50 @ A3

Drawing Issue:
DRAFT

Project	Reference	Dwg No	Name	Rev
11WOOD	LW102	003	LW	-
Do not scale drawings. All dimensions to be verified & checked on site. The owner of the copyright is Jeffery & Wilkes Ltd.				



01 EXISTING REAR ELEVATION

Client:
PAUL WILSON
Date:
SEPTEMBER 2020

Project:
11 WOODVILLE GARDENS
RUISLIP HA4 7NB

Drawing Title:
EXISTING REAR
Scale:
 1:50 @ A3

Drawing Issue:
DRAFT


1:50

Project	Reference	Dwg No	Name	Rev
11WOOD	LW102	004	LW	-

Do not scale drawings.
All dimensions to be verified & checked on site.
The owner of the copyright is Jeffery & Wilkes Ltd.

△ +2660 INTERNAL CEILING

▽ +0 INTERNAL FLOOR

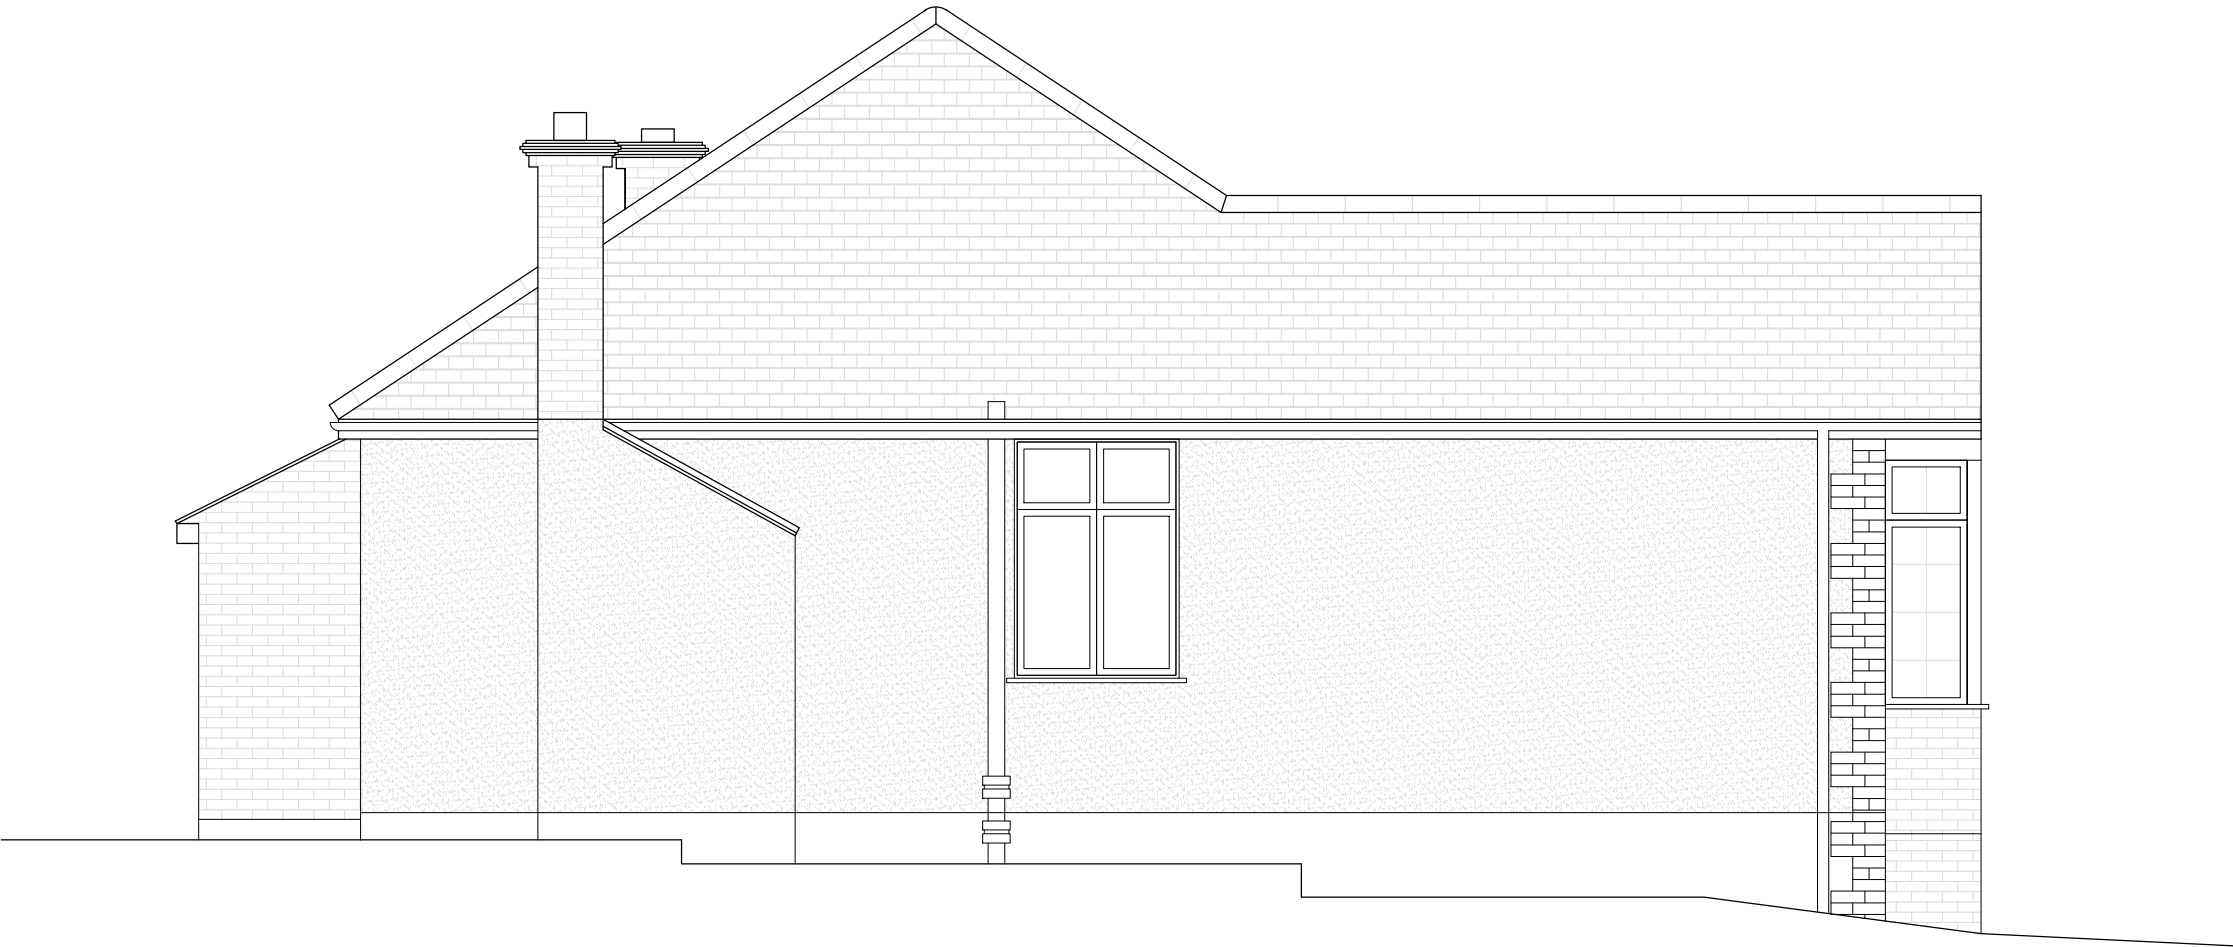

02▶ EXISTING SIDE ELEVATION

Client:
PAUL WILSON
Date:
SEPTEMBER 2020

Project:
11 WOODVILLE GARDENS
RUISLIP HA4 7NB

Drawing Title:
EXISTING SIDE
Scale:
 1:50 @ A3


Drawing Issue:
DRAFT

1:50

Project	Reference	Dwg No	Name	Rev
11WOOD	LW102	005	LW	-
Do not scale drawings. All dimensions to be verified & checked on site. The owner of the copyright is Jeffery & Wilkes Ltd.				

△ +2660 INTERNAL CEILING

▽ +0 INTERNAL FLOOR

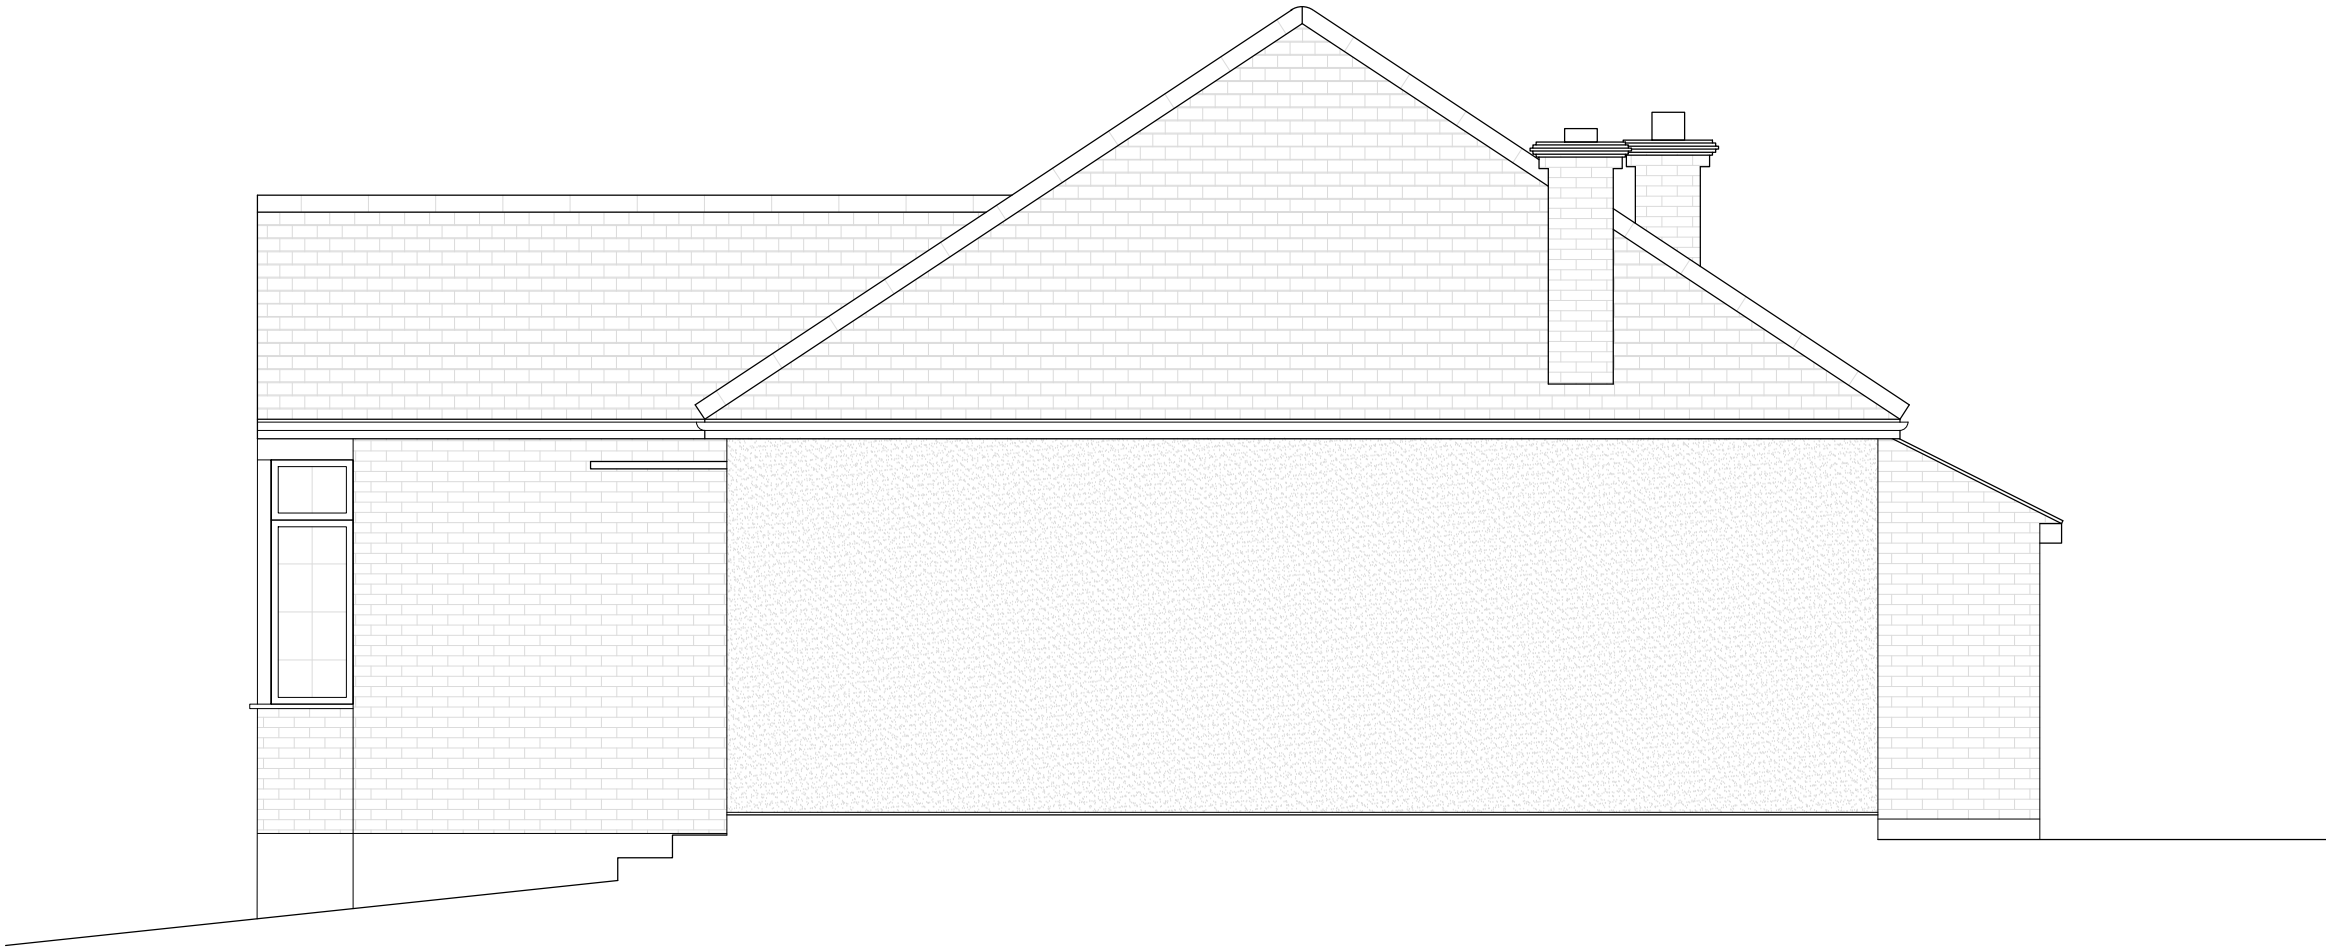

03► EXISTING SIDE ELEVATION

1:50

Client:
PAUL WILSON
Date:
SEPTEMBER 2020

Project:
11 WOODVILLE GARDENS
RUISLIP HA4 7NB

Drawing Title:
EXISTING SIDE
Scale:
-0.4 0 1.0 1:50 @ A3

Drawing Issue:
DRAFT

Project	Reference	Dwg No	Name	Rev
11WOOD	LW102	006	LW	-
Do not scale drawings. All dimensions to be verified & checked on site. The owner of the copyright is Jeffery & Wilkes Ltd.				



04► EXISTING FRONT ELEVATION

1:50


Client:
PAUL WILSON
Date:
SEPTEMBER 2020

Project:
11 WOODVILLE GARDENS
RUISLIP HA4 7NB

Drawing Title:
EXISTING FRONT
Scale:
 1:50 @ A3

Drawing Issue:
DRAFT

Project	Reference	Dwg No	Name	Rev
11WOOD	LW102	007	LW	-
Do not scale drawings. All dimensions to be verified & checked on site. The owner of the copyright is Jeffery & Wilkes Ltd.				

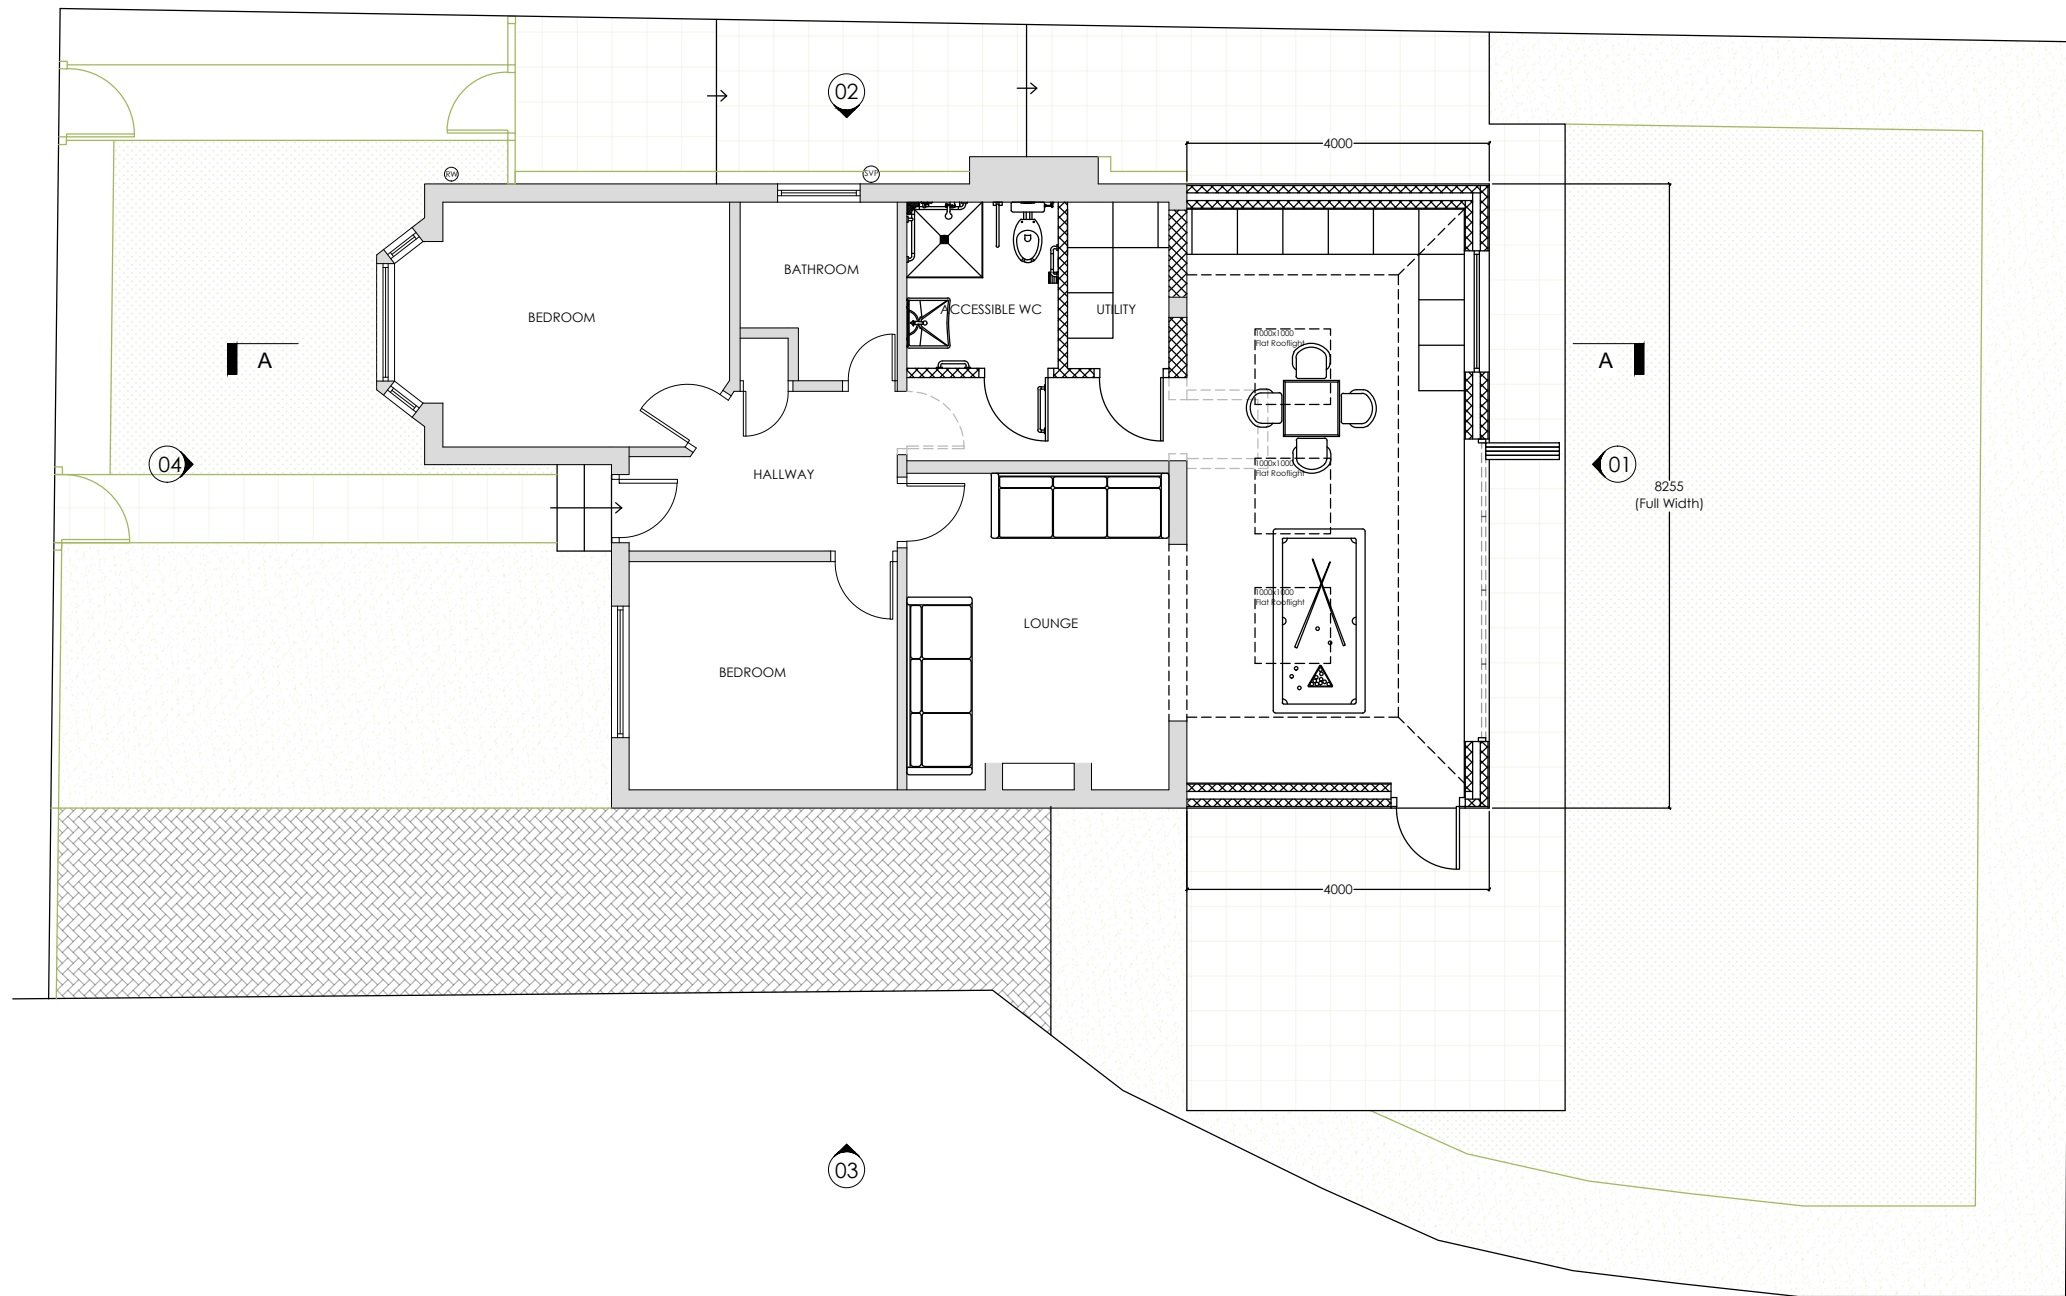

PROPOSED - SITE PLAN

1:100


Client:
PAUL WILSON
Date:
SEPTEMBER 2020

Project:
11 WOODVILLE GARDENS
RUISLIP HA4 7NB

Drawing Title:
PROPOSED SITE PLAN
Scale:
1:100 @ A3

Drawing Issue:
DRAFT

Project	Reference	Dwg No	Name	Rev
11WOOD	LW102	009	LW	2
Do not scale drawings. All dimensions to be verified & checked on site. The owner of the copyright is Jeffery & Wilkes Ltd.				

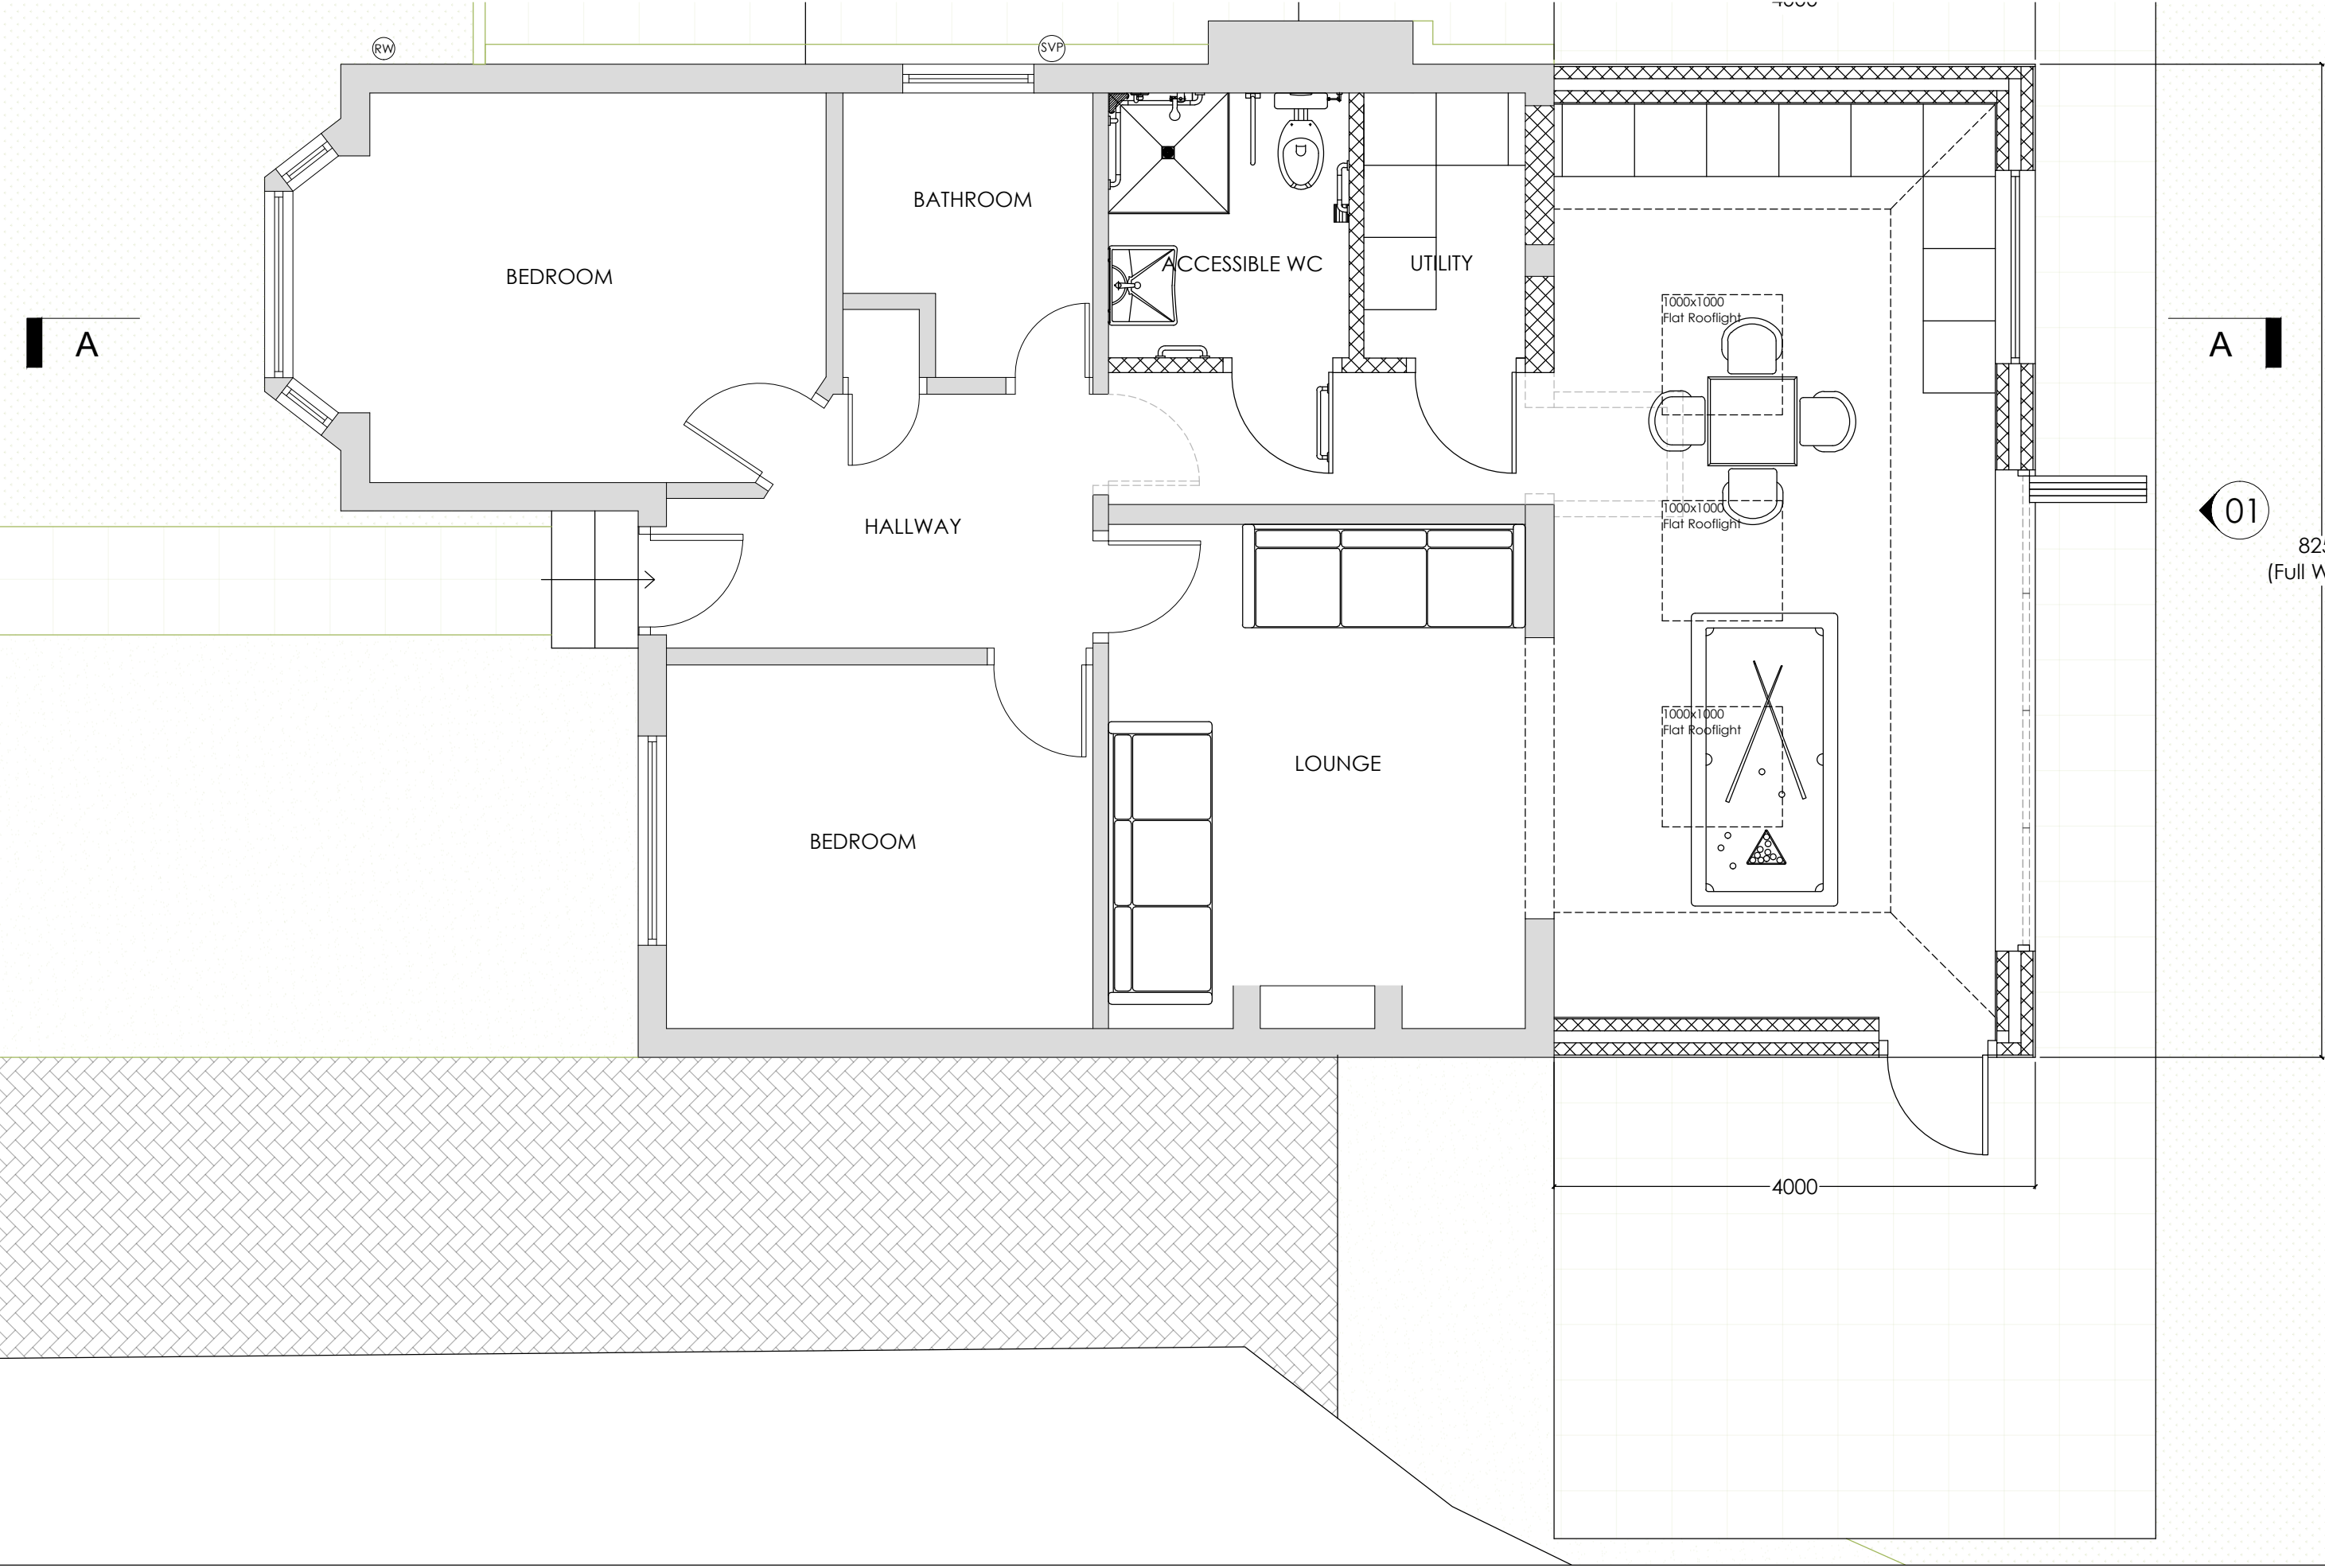

PROPOSED - GROUND FLOOR

1:50

Client:
PAUL WILSON
Date:
SEPTEMBER 2020


Project:
11 WOODVILLE GARDENS
RUISLIP HA4 7NB

Drawing Title:
PROPOSED GF
Scale:
1:50 @ A3

Drawing Issue:
DRAFT

Project	Reference	Dwg No	Name	Rev
11WOOD	LW102	010	LW	2

Do not scale drawings.
All dimensions to be verified & checked on site.
The owner of the copyright is Jeffery & Wilkes Ltd.

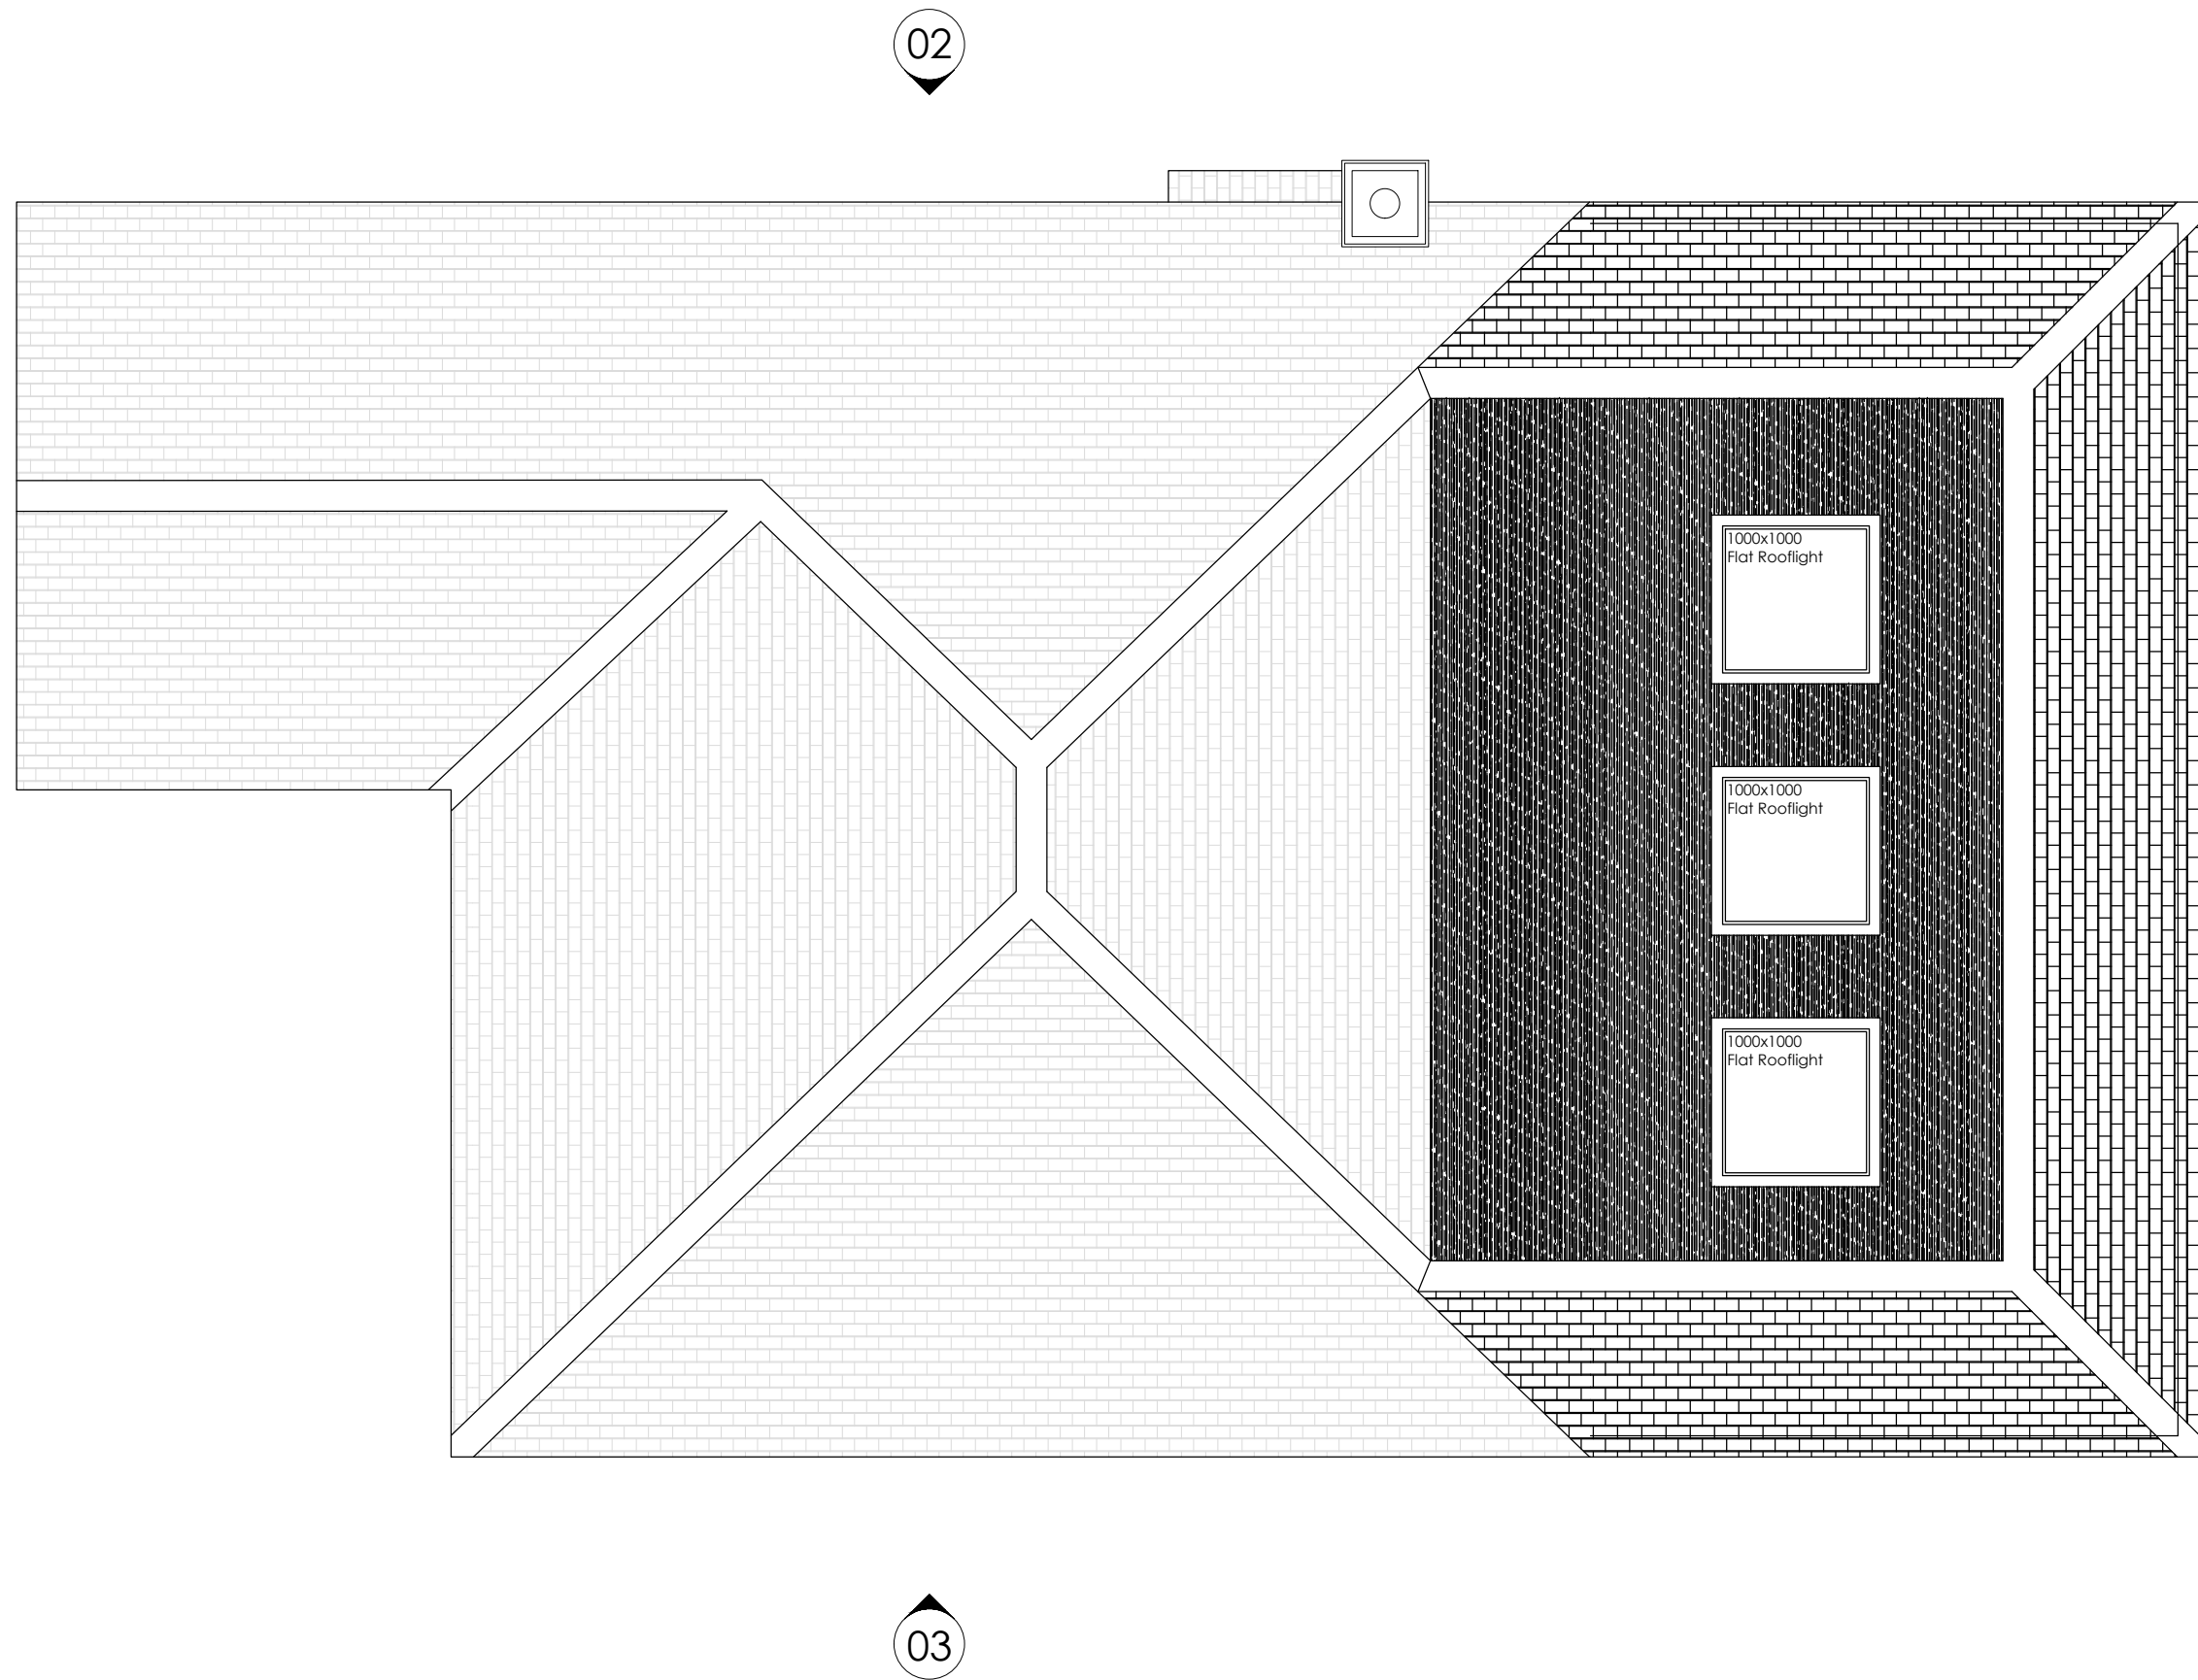

PROPOSED - ROOF PLAN

1:50

Client:
PAUL WILSON
Date:
SEPTEMBER 2020


Project:
11 WOODVILLE GARDENS
RUISLIP HA4 7NB

Drawing Title:
PROPOSED ROOF PLAN
Scale:
-0.4 0 1.0 1:50 @ A3

Drawing Issue:
DRAFT

Project	Reference	Dwg No	Name	Rev
11WOOD	LW102	011	LW	2

Do not scale drawings.
All dimensions to be verified & checked on site.
The owner of the copyright is Jeffery & Wilkes Ltd.

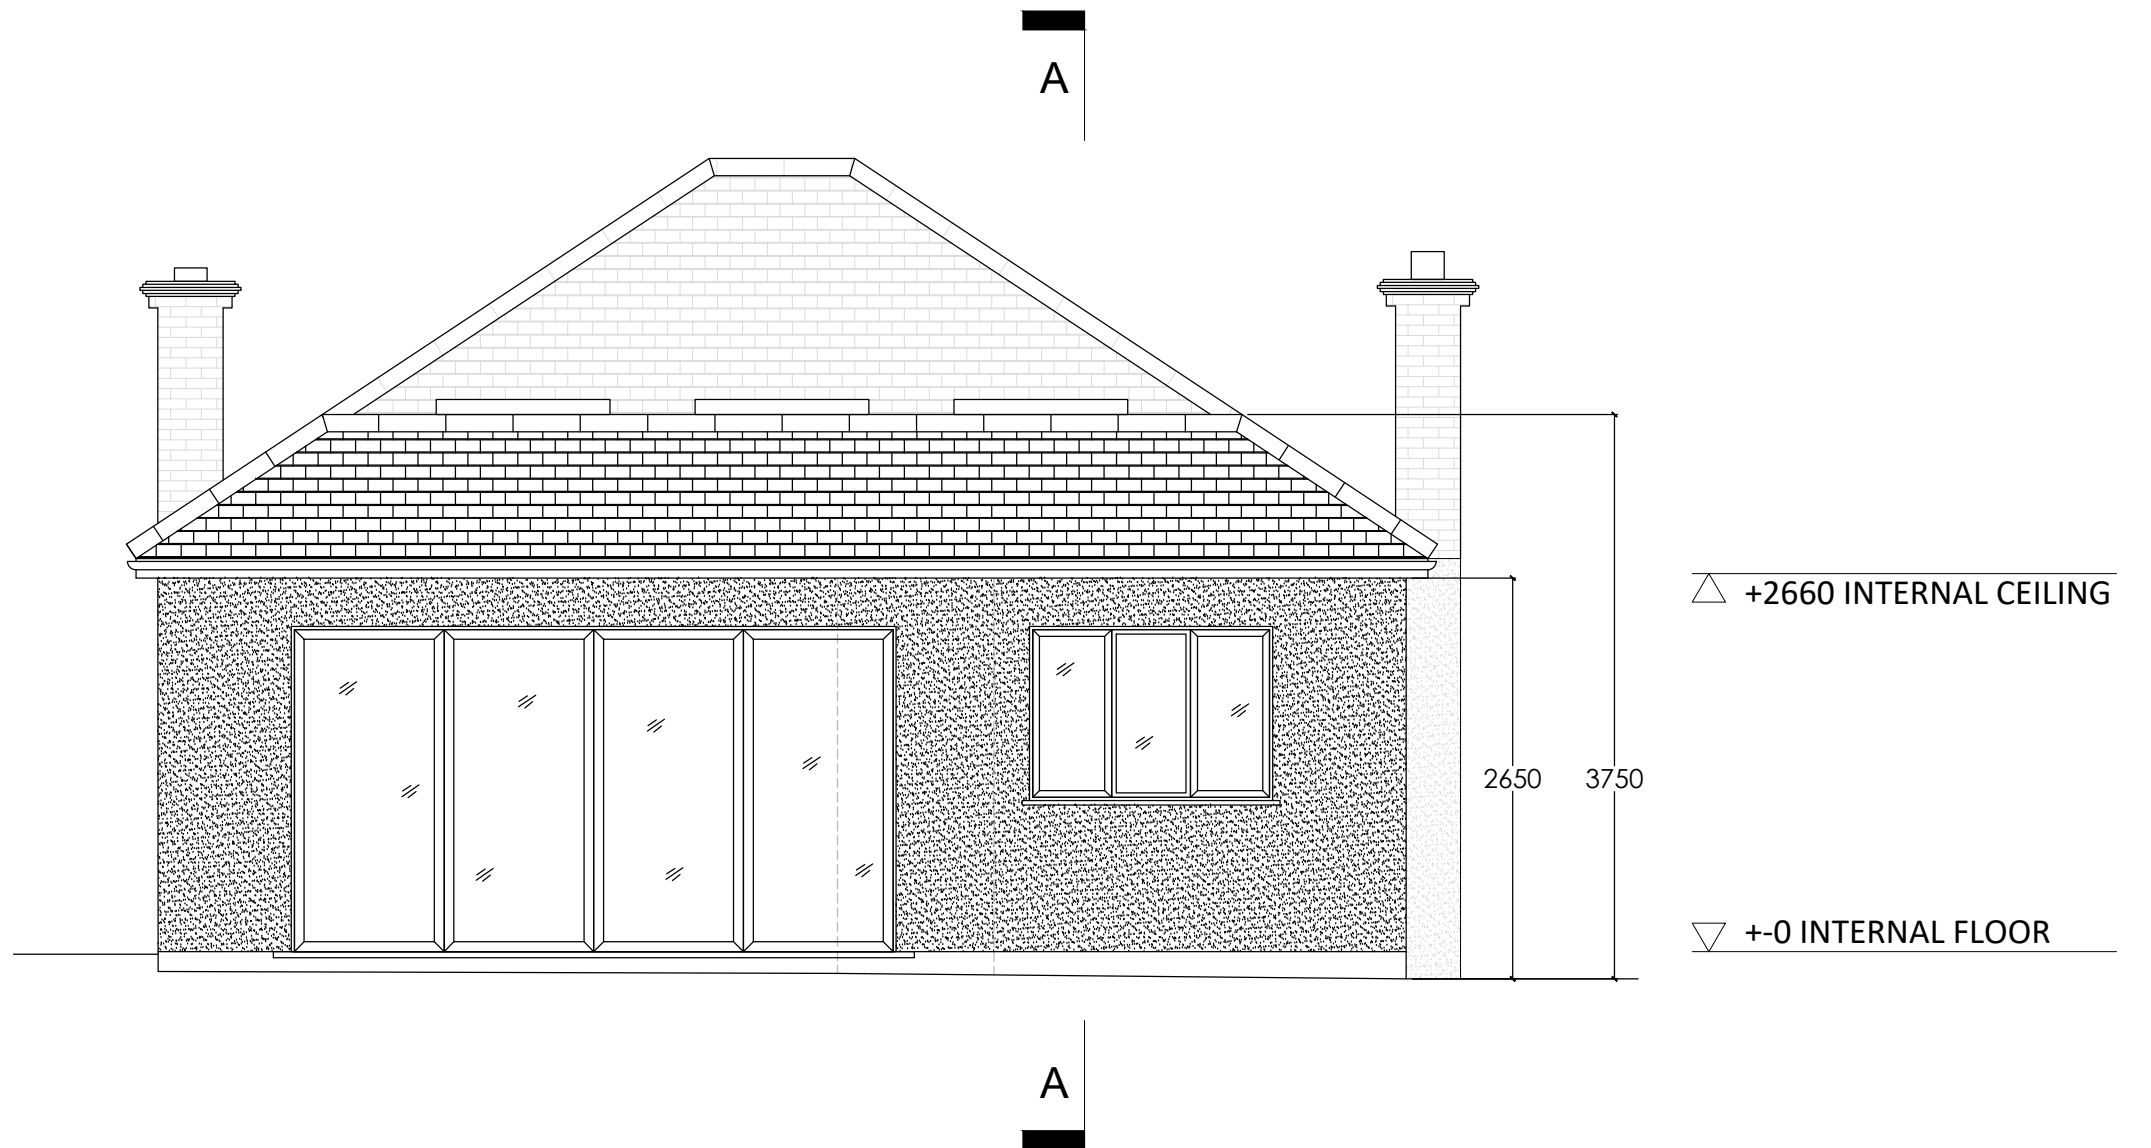

01► PROPOSED REAR ELEVATION

Client:
PAUL WILSON
Date:
SEPTEMBER 2020


Project:
11 WOODVILLE GARDENS
RUISLIP HA4 7NB

Drawing Title:
PROPOSED REAR
Scale:
 1:50 @ A3

Drawing Issue:
DRAFT

1:50

Project	Reference	Dwg No	Name	Rev
11WOOD	LW102	012	LW	2
Do not scale drawings. All dimensions to be verified & checked on site. The owner of the copyright is Jeffery & Wilkes Ltd.				

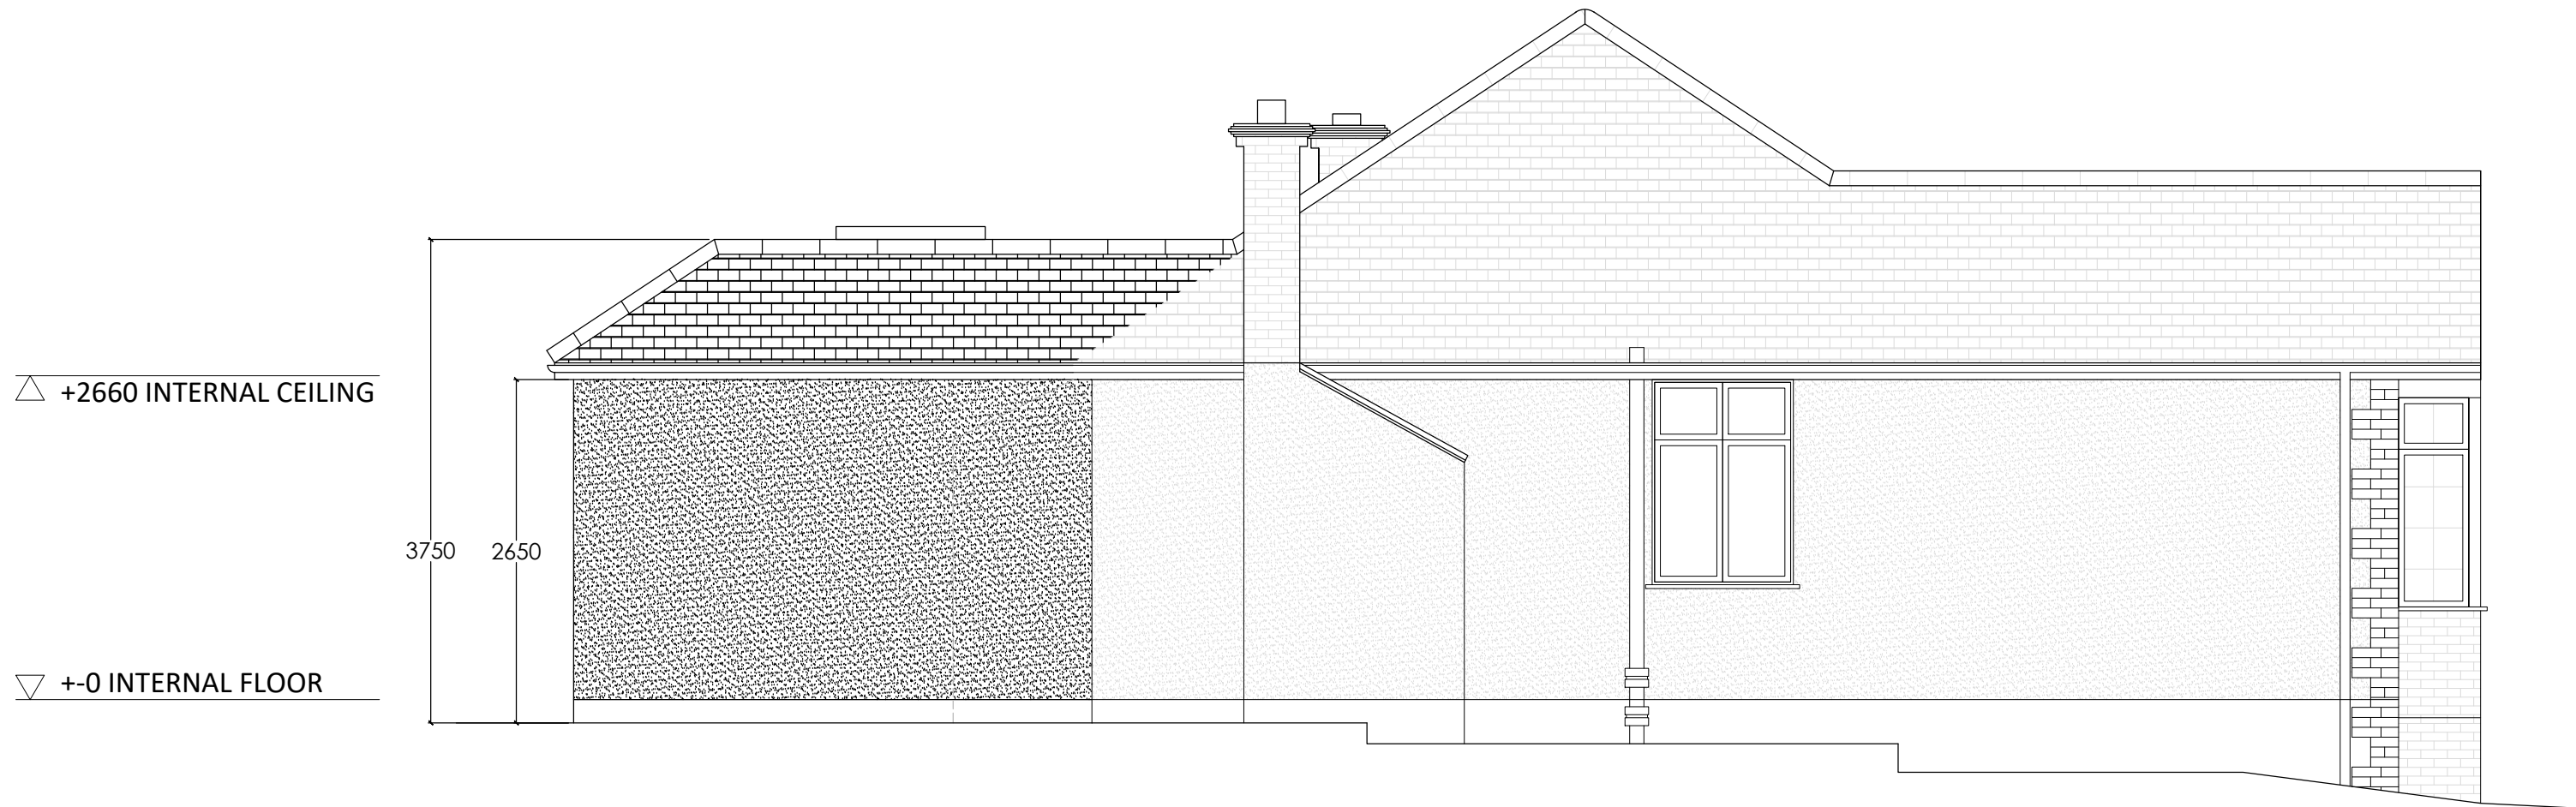

02► PROPOSED SIDE ELEVATION

Client:
PAUL WILSON
Date:
SEPTEMBER 2020


Project:
**11 WOODVILLE GARDENS
RUISLIP HA4 7NB**

Drawing Title:
PROPOSED SIDE
Scale:
 1:50 @ A3

Drawing Issue:
DRAFT

1:50

Project	Reference	Dwg No	Name	Rev
11WOOD	LW102	013	LW	2
Do not scale drawings. All dimensions to be verified & checked on site. The owner of the copyright is Jeffery & Wilkes Ltd.				

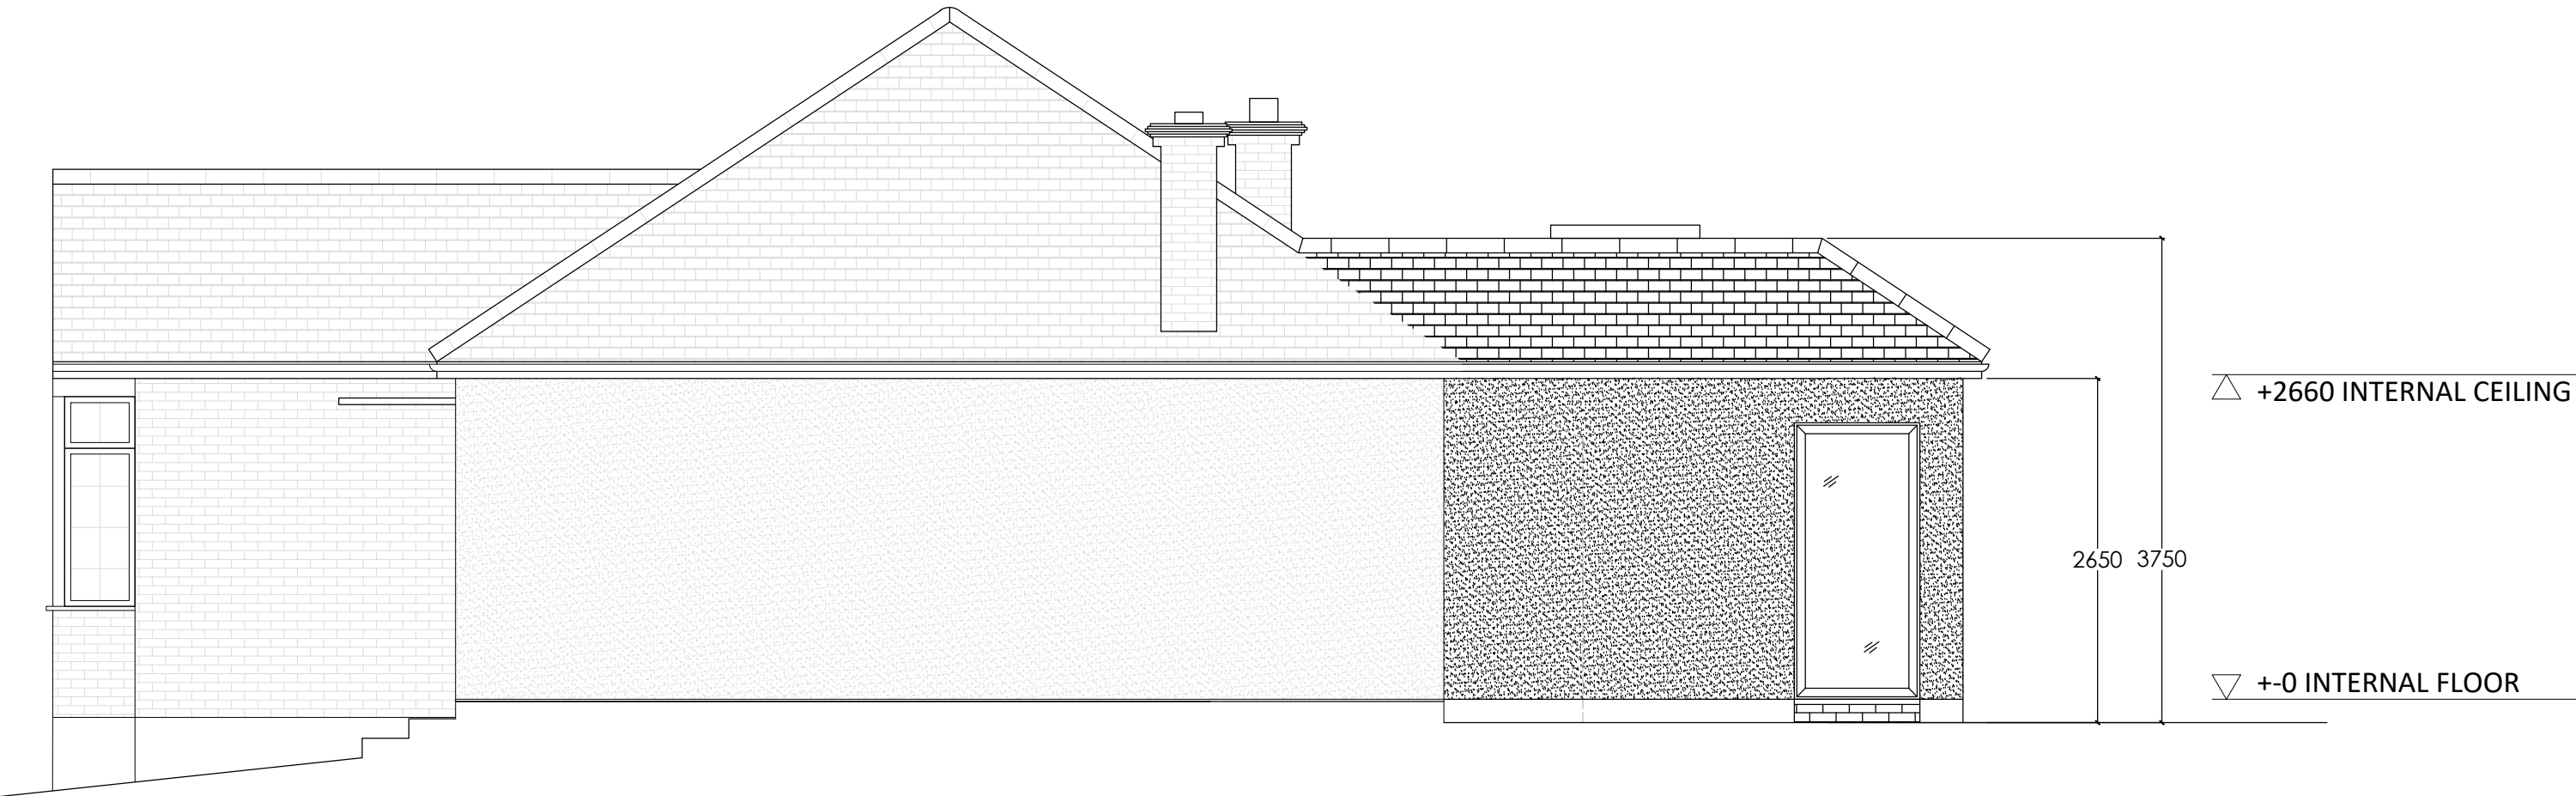

03► PROPOSED SIDE ELEVATION

1:50

Client:
PAUL WILSON
Date:
SEPTEMBER 2020

Project:
11 WOODVILLE GARDENS
RUISLIP HA4 7NB

Drawing Title:
PROPOSED SIDE
Scale:
1:50 @ A3

Drawing Issue:
DRAFT

Project	Reference	Dwg No	Name	Rev
11WOOD	LW102	014	LW	2
Do not scale drawings. All dimensions to be verified & checked on site. The owner of the copyright is Jeffery & Wilkes Ltd.				



04► PROPOSED FRONT ELEVATION

1:50

Client:
PAUL WILSON
Date:
SEPTEMBER 2020

Project:
11 WOODVILLE GARDENS
RUISLIP HA4 7NB

Drawing Title:
PROPOSED FRONT
Scale:
 1:50 @ A3

Drawing Issue:
DRAFT

Project	Reference	Dwg No	Name	Rev
11WOOD	LW102	015	LW	2
Do not scale drawings. All dimensions to be verified & checked on site. The owner of the copyright is Jeffery & Wilkes Ltd.				