

EXISTING - SITE PLAN

1:100

Client:
PAUL WILSON
Date:
NOVEMBER 2020


Project:
11 WOODVILLE GARDENS
RUISLIP HA4 7NB

Drawing Title:
EXISTING SITE PLAN
Scale:
-0.8 0 2.0 1:100 @ A3

Drawing Issue:
DRAFT

Project	Reference	Dwg No	Name	Rev
11WOOD	LW102	001	LW	-

Do not scale drawings.
All dimensions to be verified & checked on site.
The owner of the copyright is Jeffery & Wilkes Ltd.

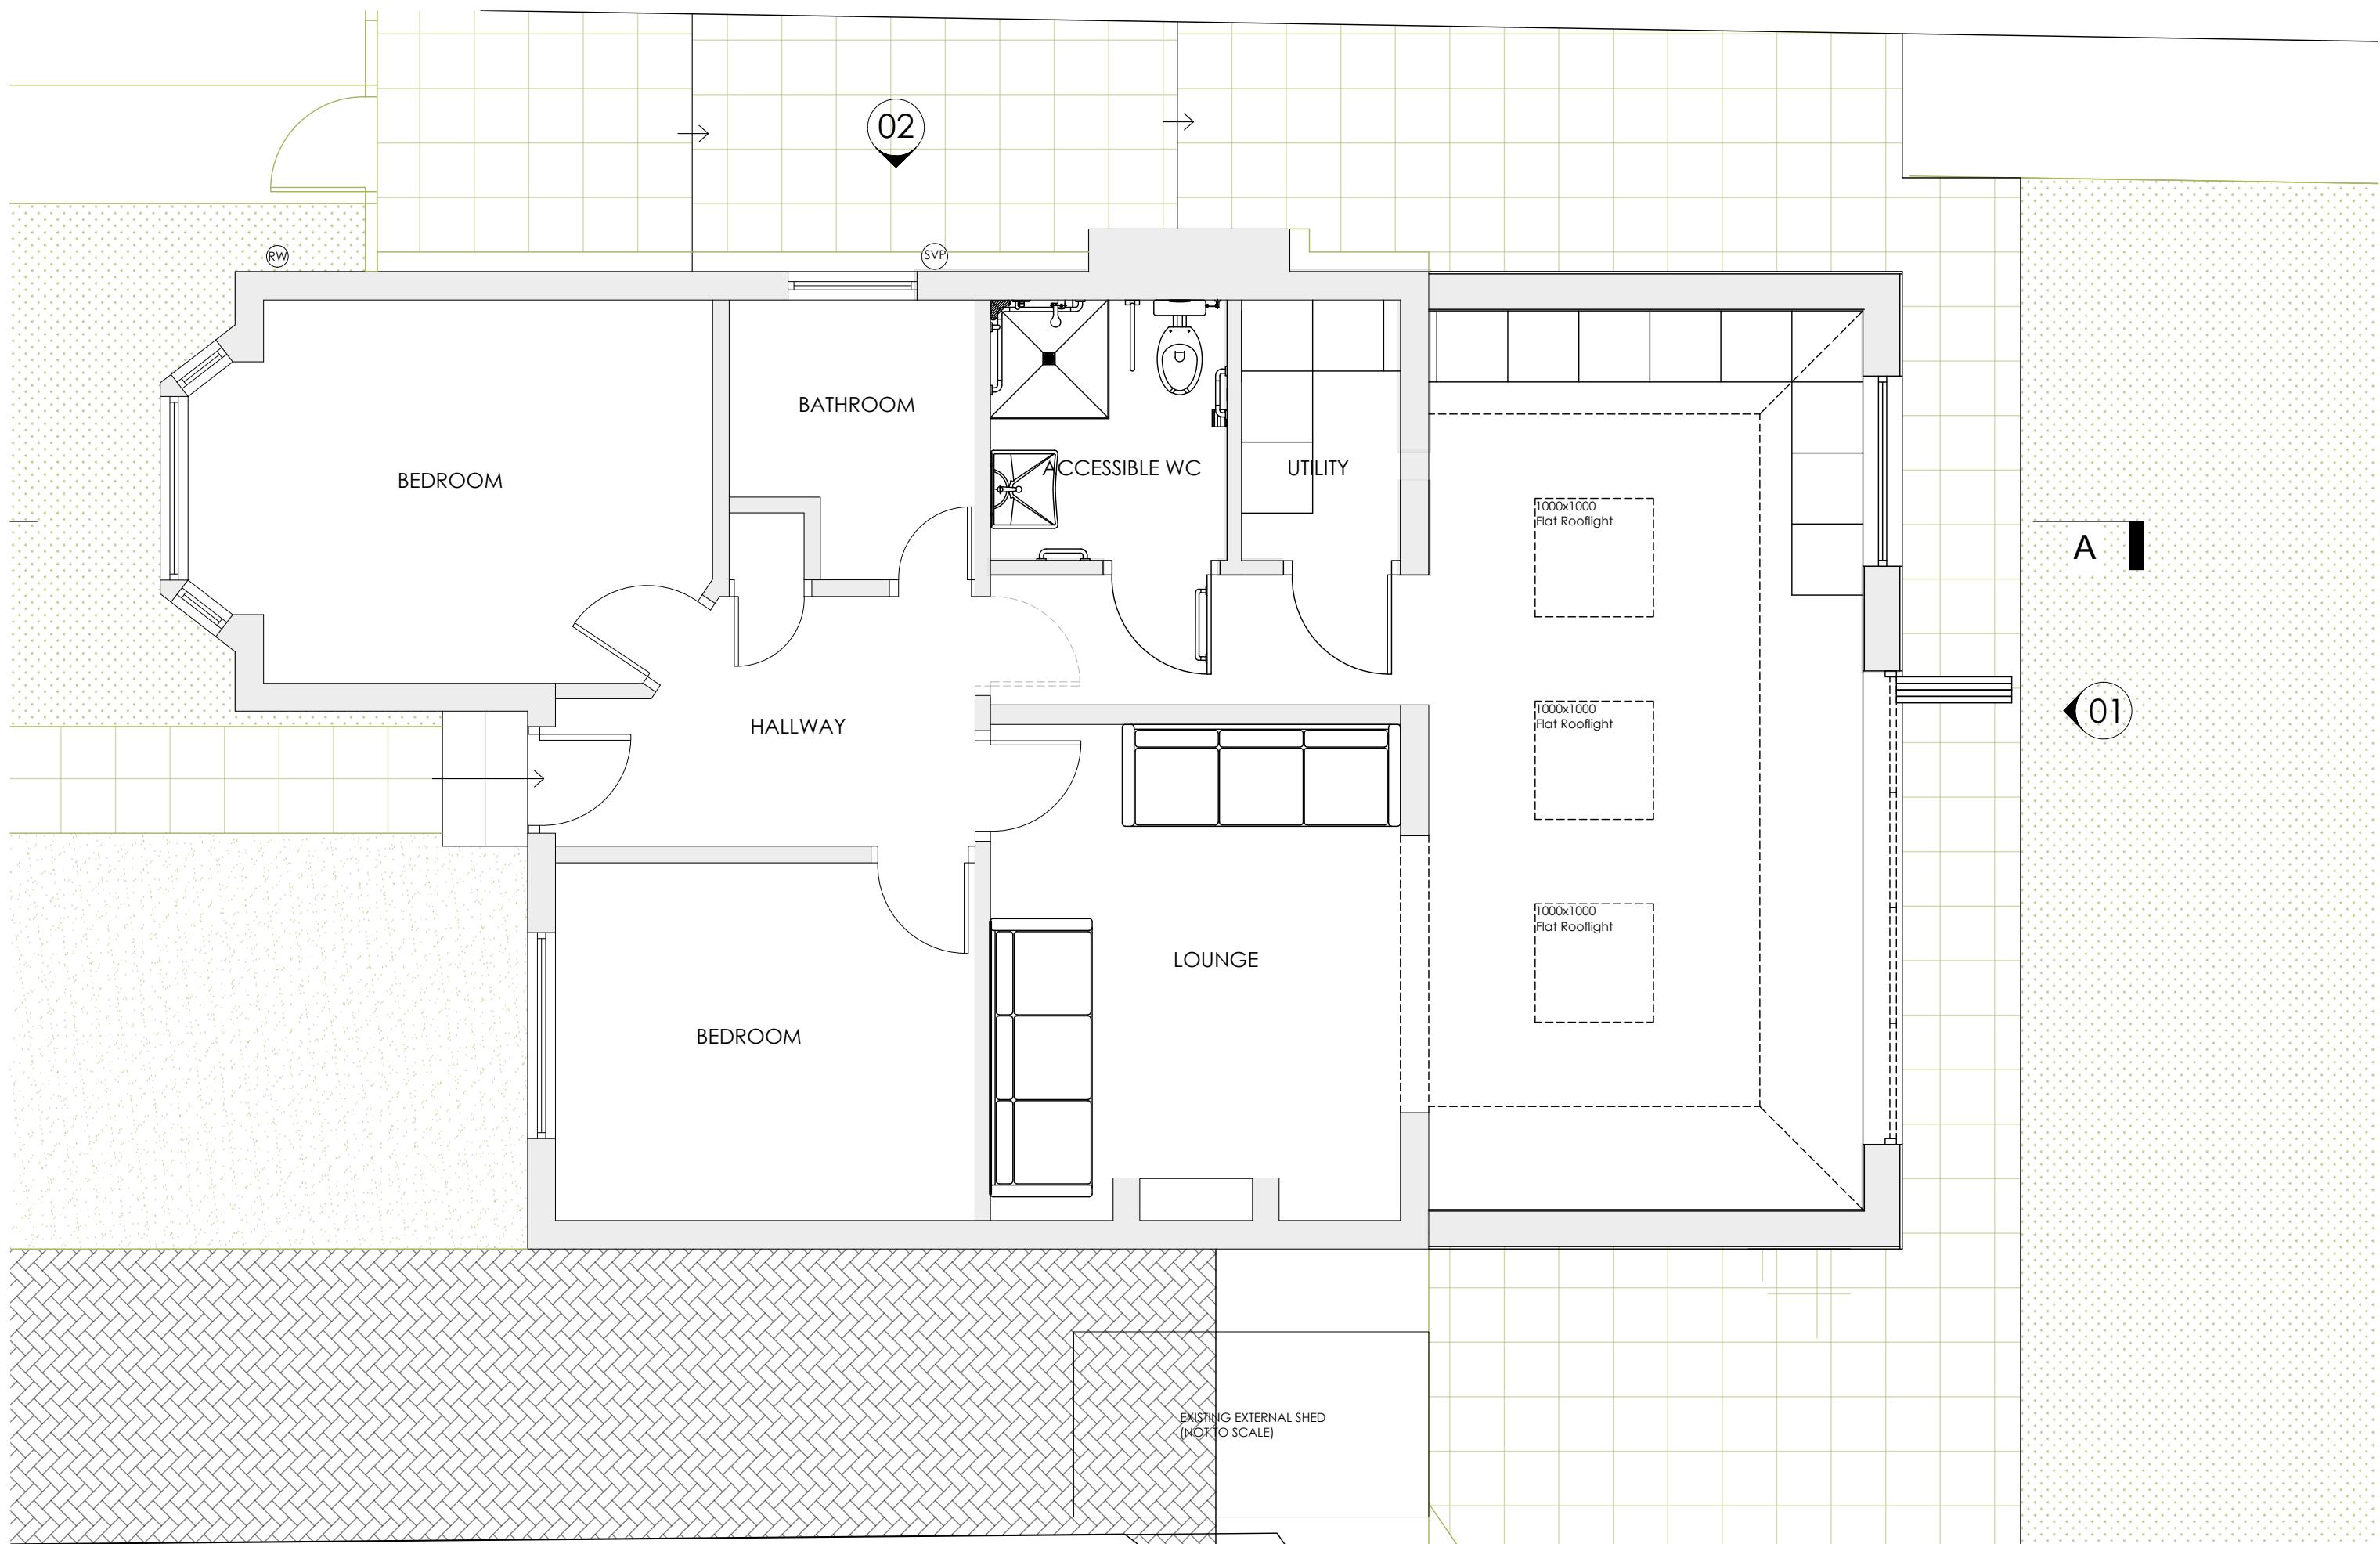

EXISTING - GROUND FLOOR

1:50

Client:
PAUL WILSON
Date:
NOVEMBER 2020

Project:
11 WOODVILLE GARDENS
RUISLIP HA4 7NB

Drawing Title:
EXISTING GF
Scale:
-0.4 0 1.0 1:50 @ A3

Drawing Issue:
DRAFT

Project	11WOOD	Reference	LW102	Dwg No	002	Name	LW	Rev
---------	--------	-----------	-------	--------	-----	------	----	-----


Do not scale drawings.
All dimensions to be verified & checked on site.
The owner of the copyright is Jefferay & Wilkes Ltd.

02

A

A

01

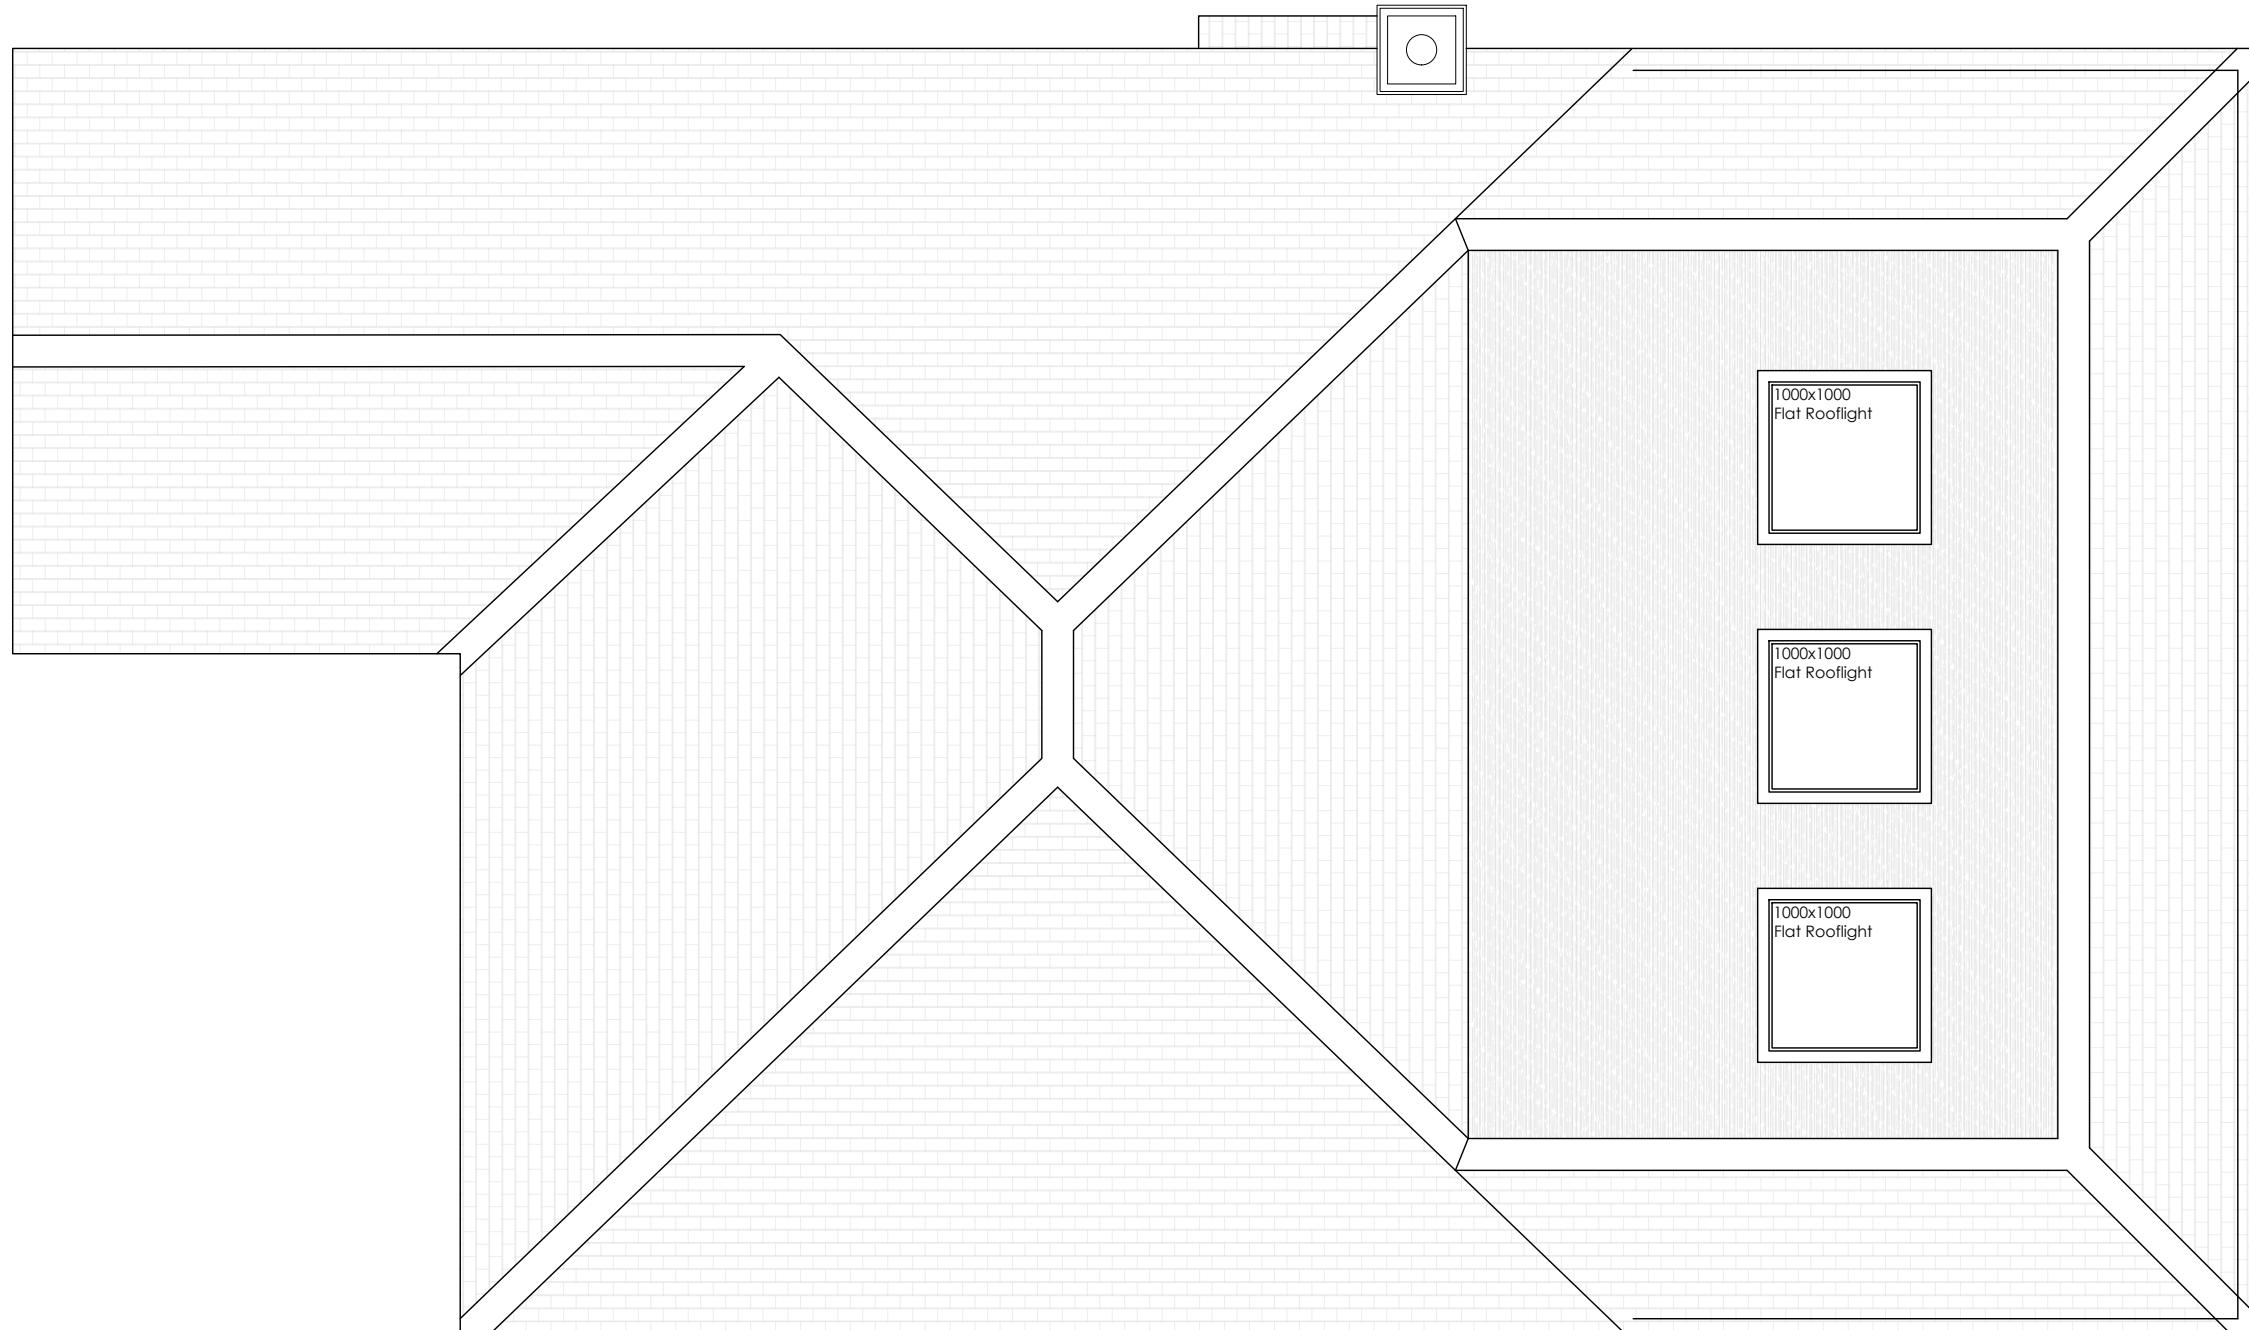

03

EXISTING - ROOF PLAN

1:50

Client:
PAUL WILSON
 Date:
NOVEMBER 2020


Project:
11 WOODVILLE GARDENS
RUISLIP HA4 7NB

Drawing Title:
EXISTING ROOF PLAN
 Scale:
 -0.4 0 1.0 1:50 @ A3

Drawing Issue:
DRAFT

Project	Reference	Dwg No	Name	Rev
11WOOD	LW102	003	LW	-

Do not scale drawings.
 All dimensions to be verified & checked on site.
 The owner of the copyright is Jeffer & Wilkes Ltd.

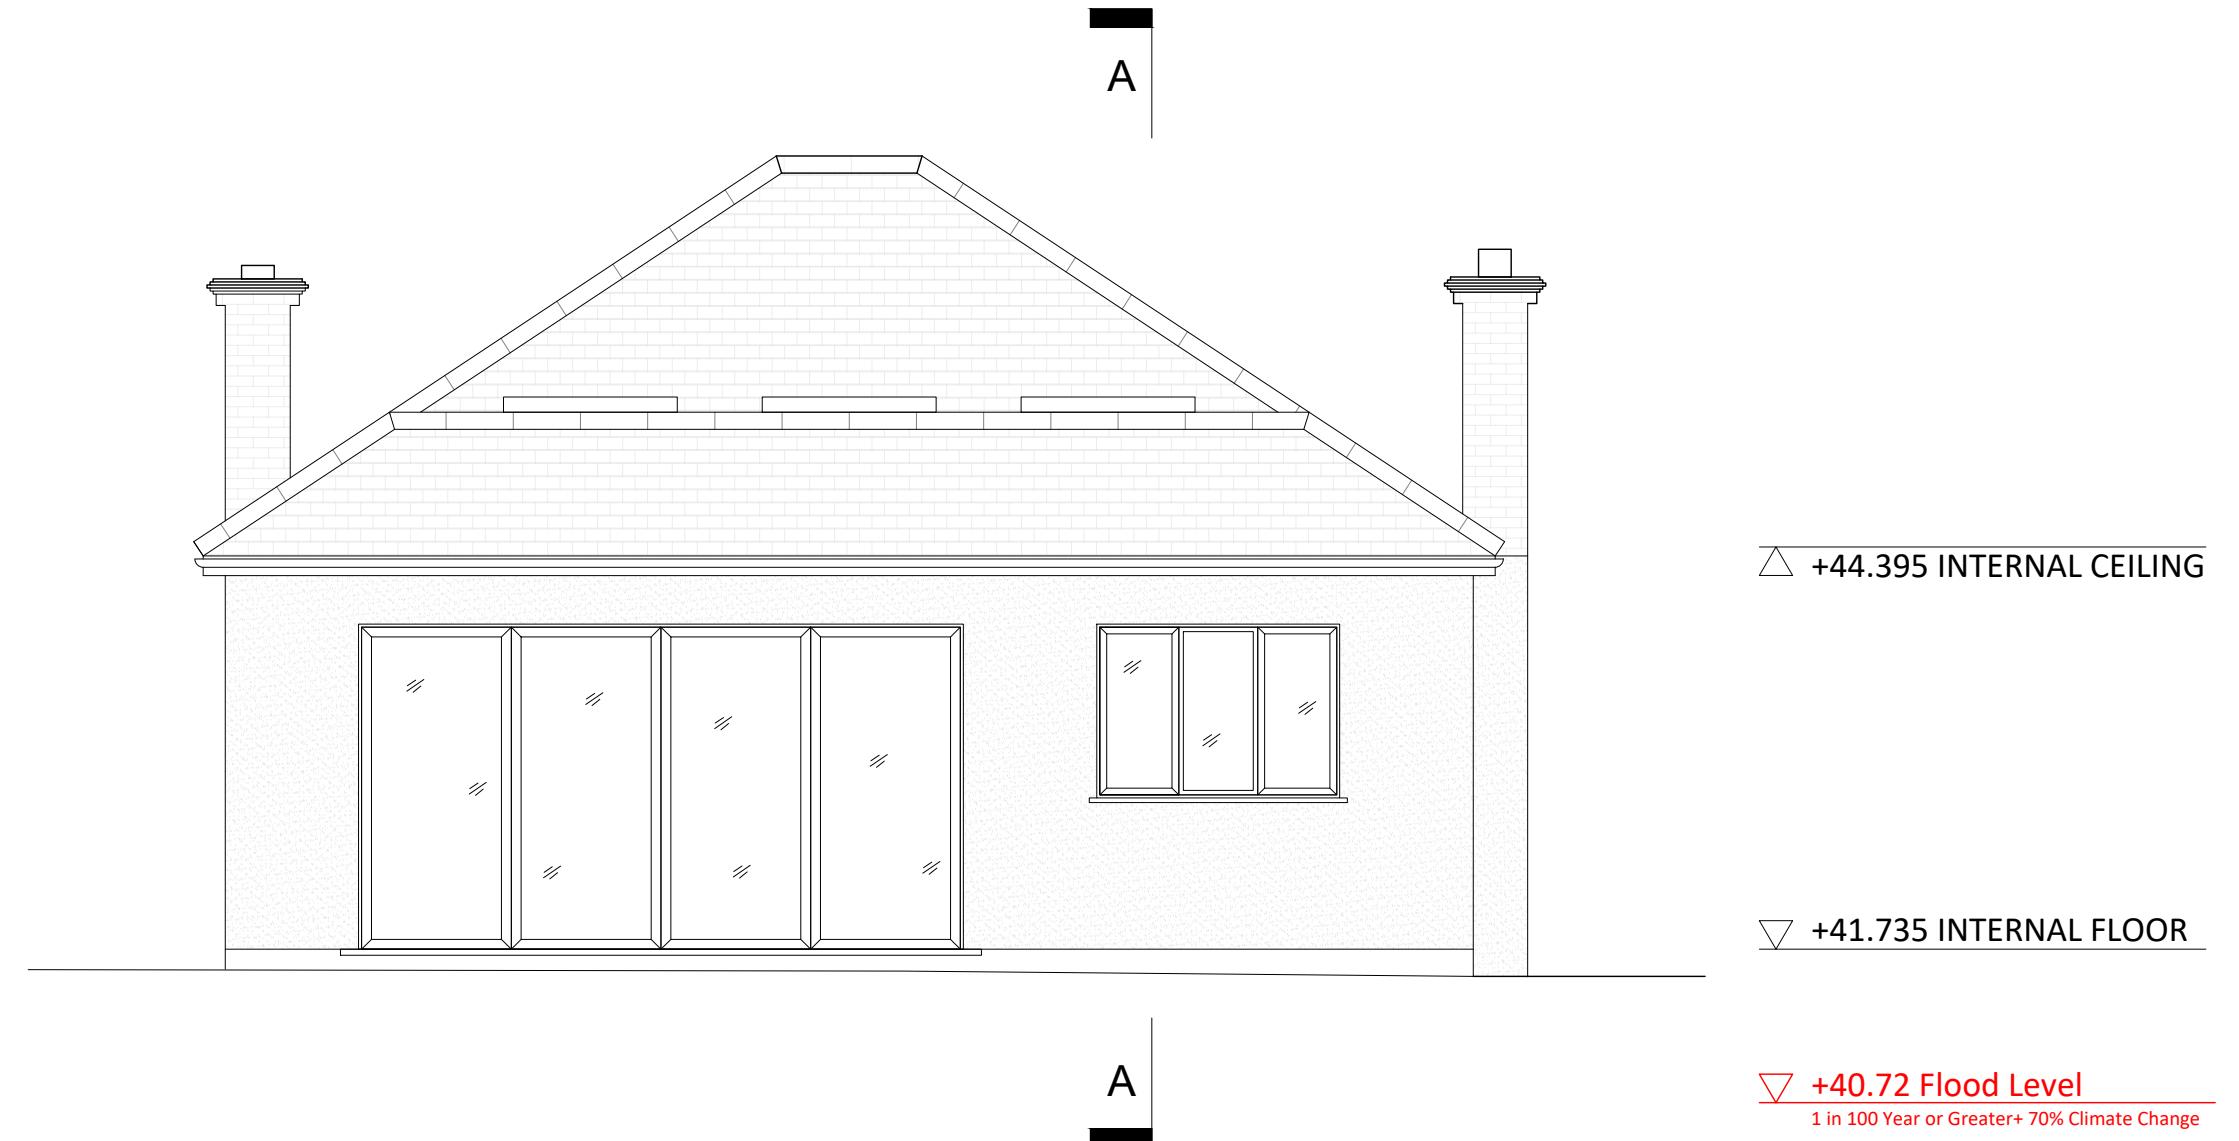

01 EXISTING REAR ELEVATION

Client:
PAUL WILSON
Date:
NOVEMBER 2020

Project:
11 WOODVILLE GARDENS
RUISLIP HA4 7NB

Drawing Title:
EXISTING REAR
Scale:
-0.4 0 1.0 1:50 @ A3

Drawing Issue:
DRAFT

1:50

Project	Reference	Dwg No	Name	Rev
11WOOD	LW102	004	LW	-


Do not scale drawings.
All dimensions to be verified & checked on site.
The owner of the copyright is Jeffery & Wilkes Ltd.

△ +44.395 INTERNAL CEILING

▽ +41.735 INTERNAL FLOOR

▽ +40.72 Flood Level

1 in 100 Year or Greater+ 70% Climate Change

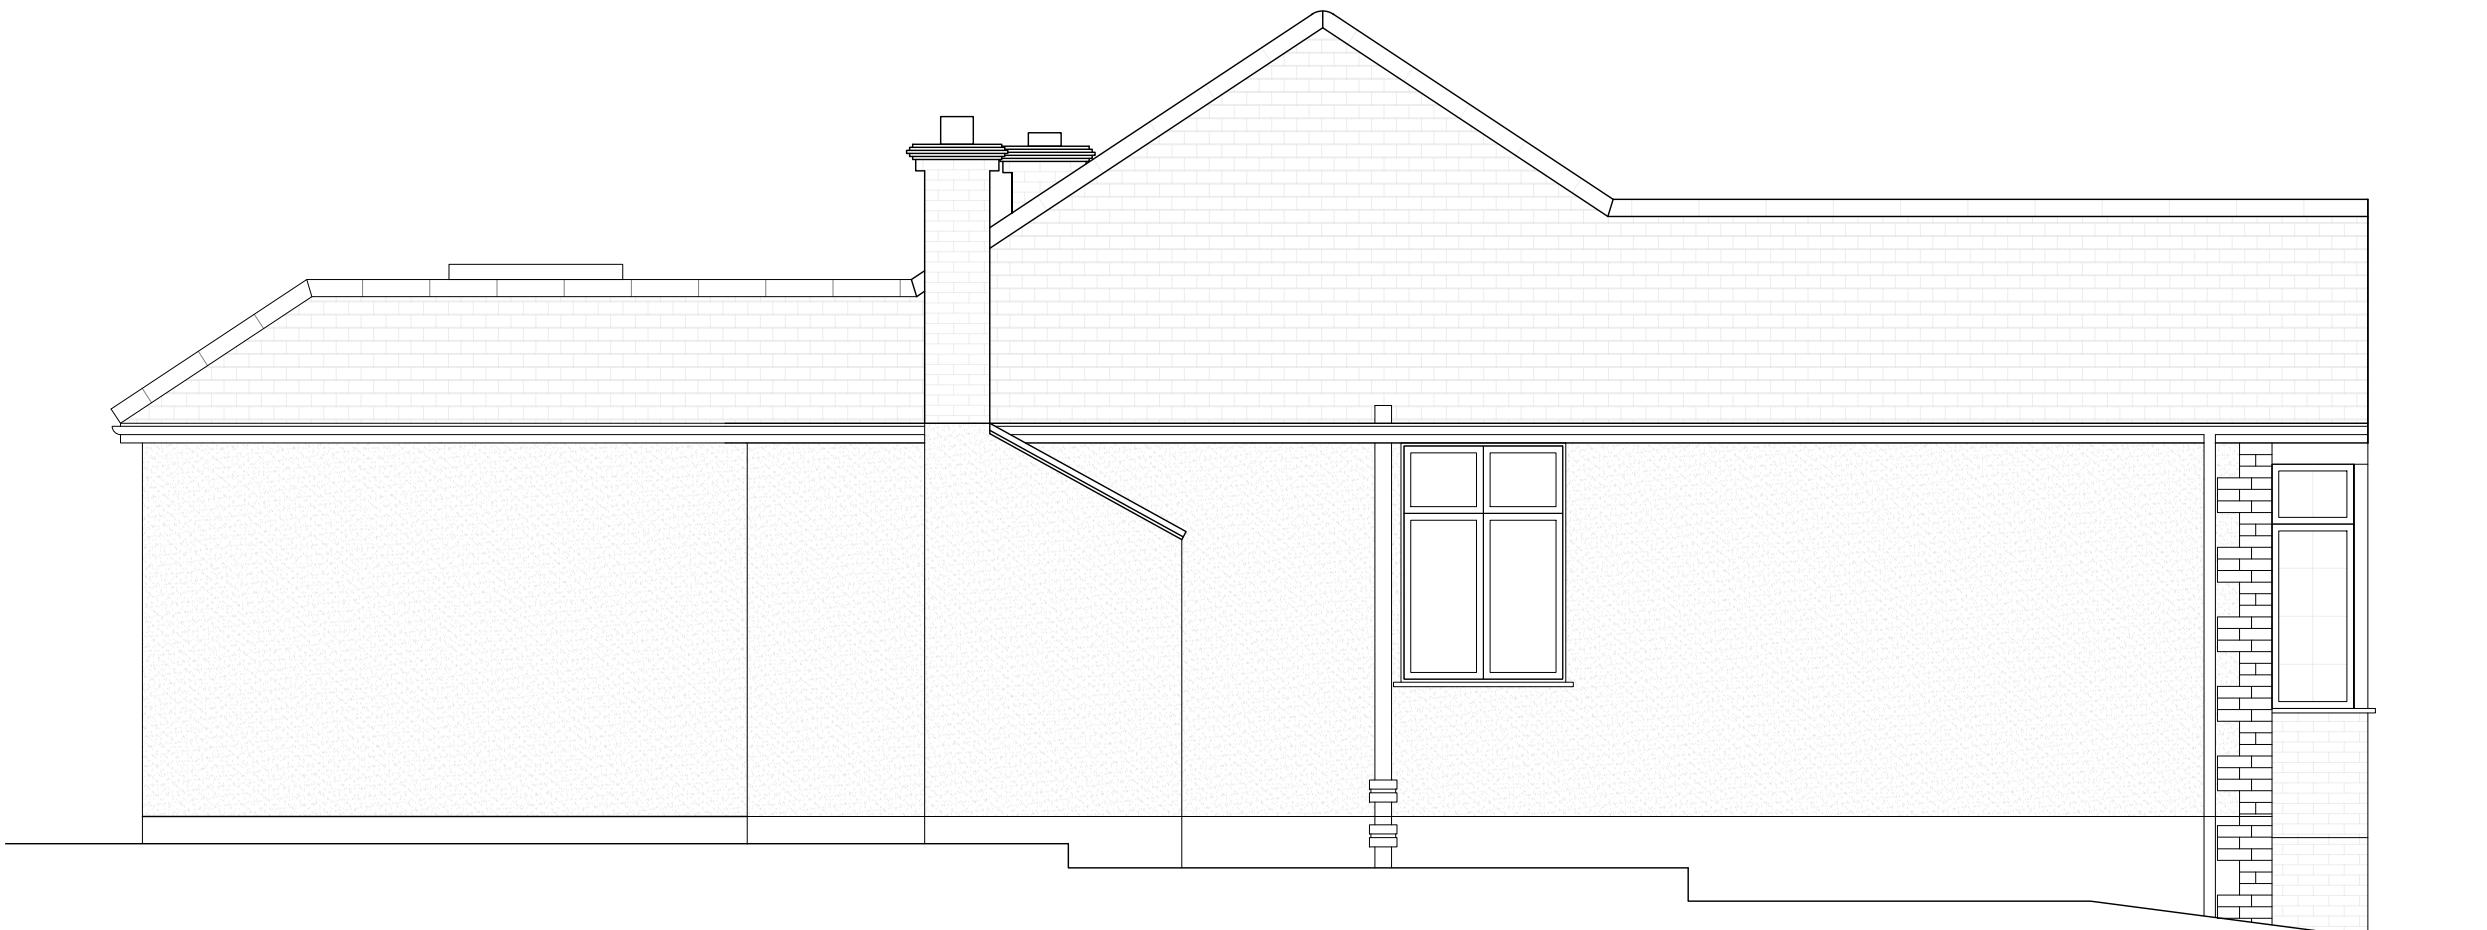

02 EXISTING SIDE ELEVATION

1:50


Client:
PAUL WILSON
Date:
NOVEMBER 2020

Project:
11 WOODVILLE GARDENS
RUISLIP HA4 7NB

Drawing Title:
EXISTING SIDE
Scale:
-0.4 0 1.0 1:50 @ A3

Drawing Issue:
DRAFT

Project Reference Dwg No Name Rev
11WOOD LW102 005 LW -
Do not scale drawings.
All dimensions to be verified & checked on site.
The owner of the copyright is Jeffery & Wilkes Ltd.

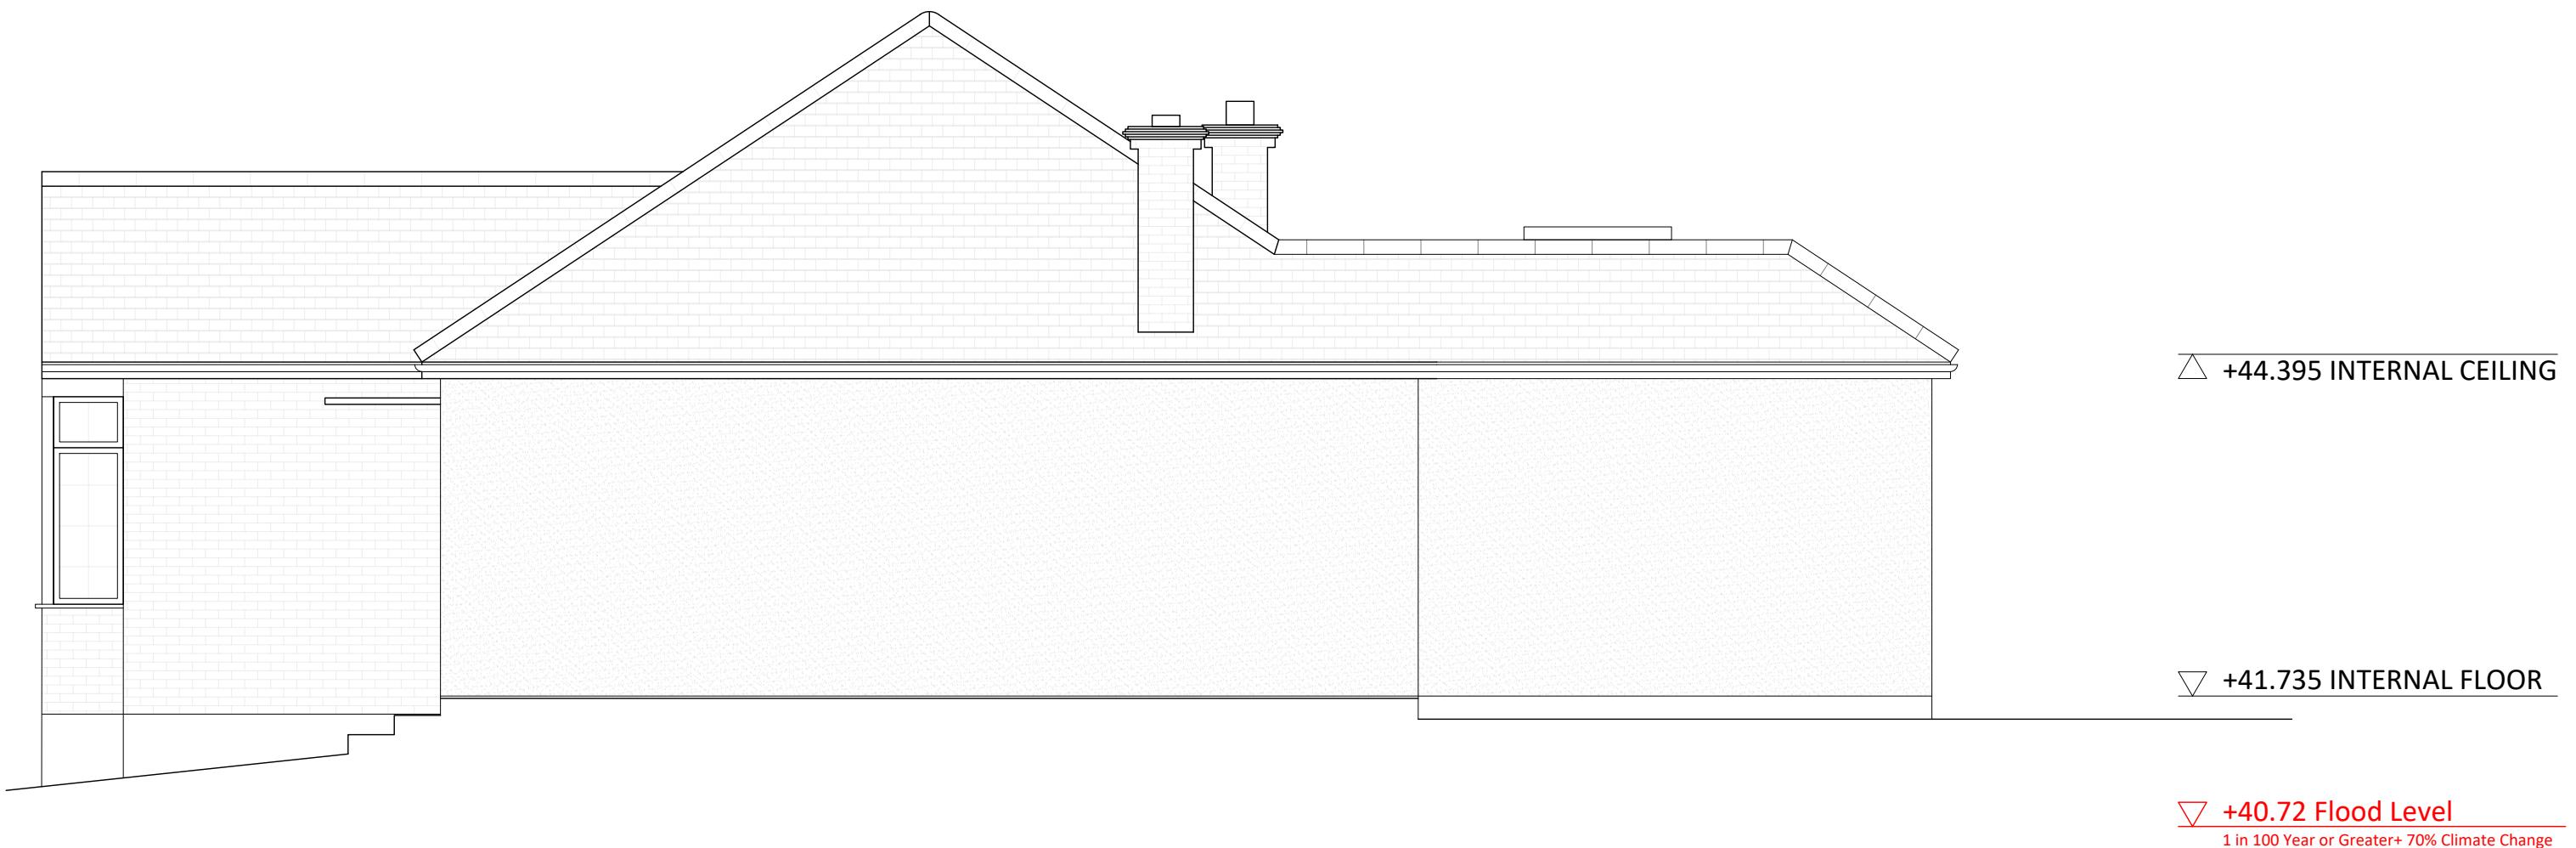

03> EXISTING SIDE ELEVATION

1:50

Client:
PAUL WILSON
Date:
NOVEMBER 2020

Project:
11 WOODVILLE GARDENS
RUISLIP HA4 7NB

Drawing Title:
EXISTING SIDE
Scale:
-0.4 0 1.0 1:50 @ A3

Drawing Issue:
DRAFT

Project	Reference	Dwg No	Name	Rev
11WOOD	LW102	006	LW	-

Do not scale drawings.
All dimensions to be verified & checked on site.
The owner of the copyright is Jeffery & Wilkes Ltd.

△ +44.395 INTERNAL CEILING

▽ +41.735 INTERNAL FLOOR

▽ +40.72 Flood Level

1 in 100 Year or Greater+ 70% Climate Change



A

04 EXISTING FRONT ELEVATION

1:50


Client:
PAUL WILSON
Date:
NOVEMBER 2020

Project:
11 WOODVILLE GARDENS
RUISLIP HA4 7NB

Drawing Title:
EXISTING FRONT
Scale:
-0.4 0 1.0 1:50 @ A3

Drawing Issue:
DRAFT

Project: 11WOOD | Reference: LW102 | Dwg No: 007 | Name: LW | Rev: -
Do not scale drawings.
All dimensions to be verified & checked on site.
The owner of the copyright is Jeffery & Wilkes Ltd.

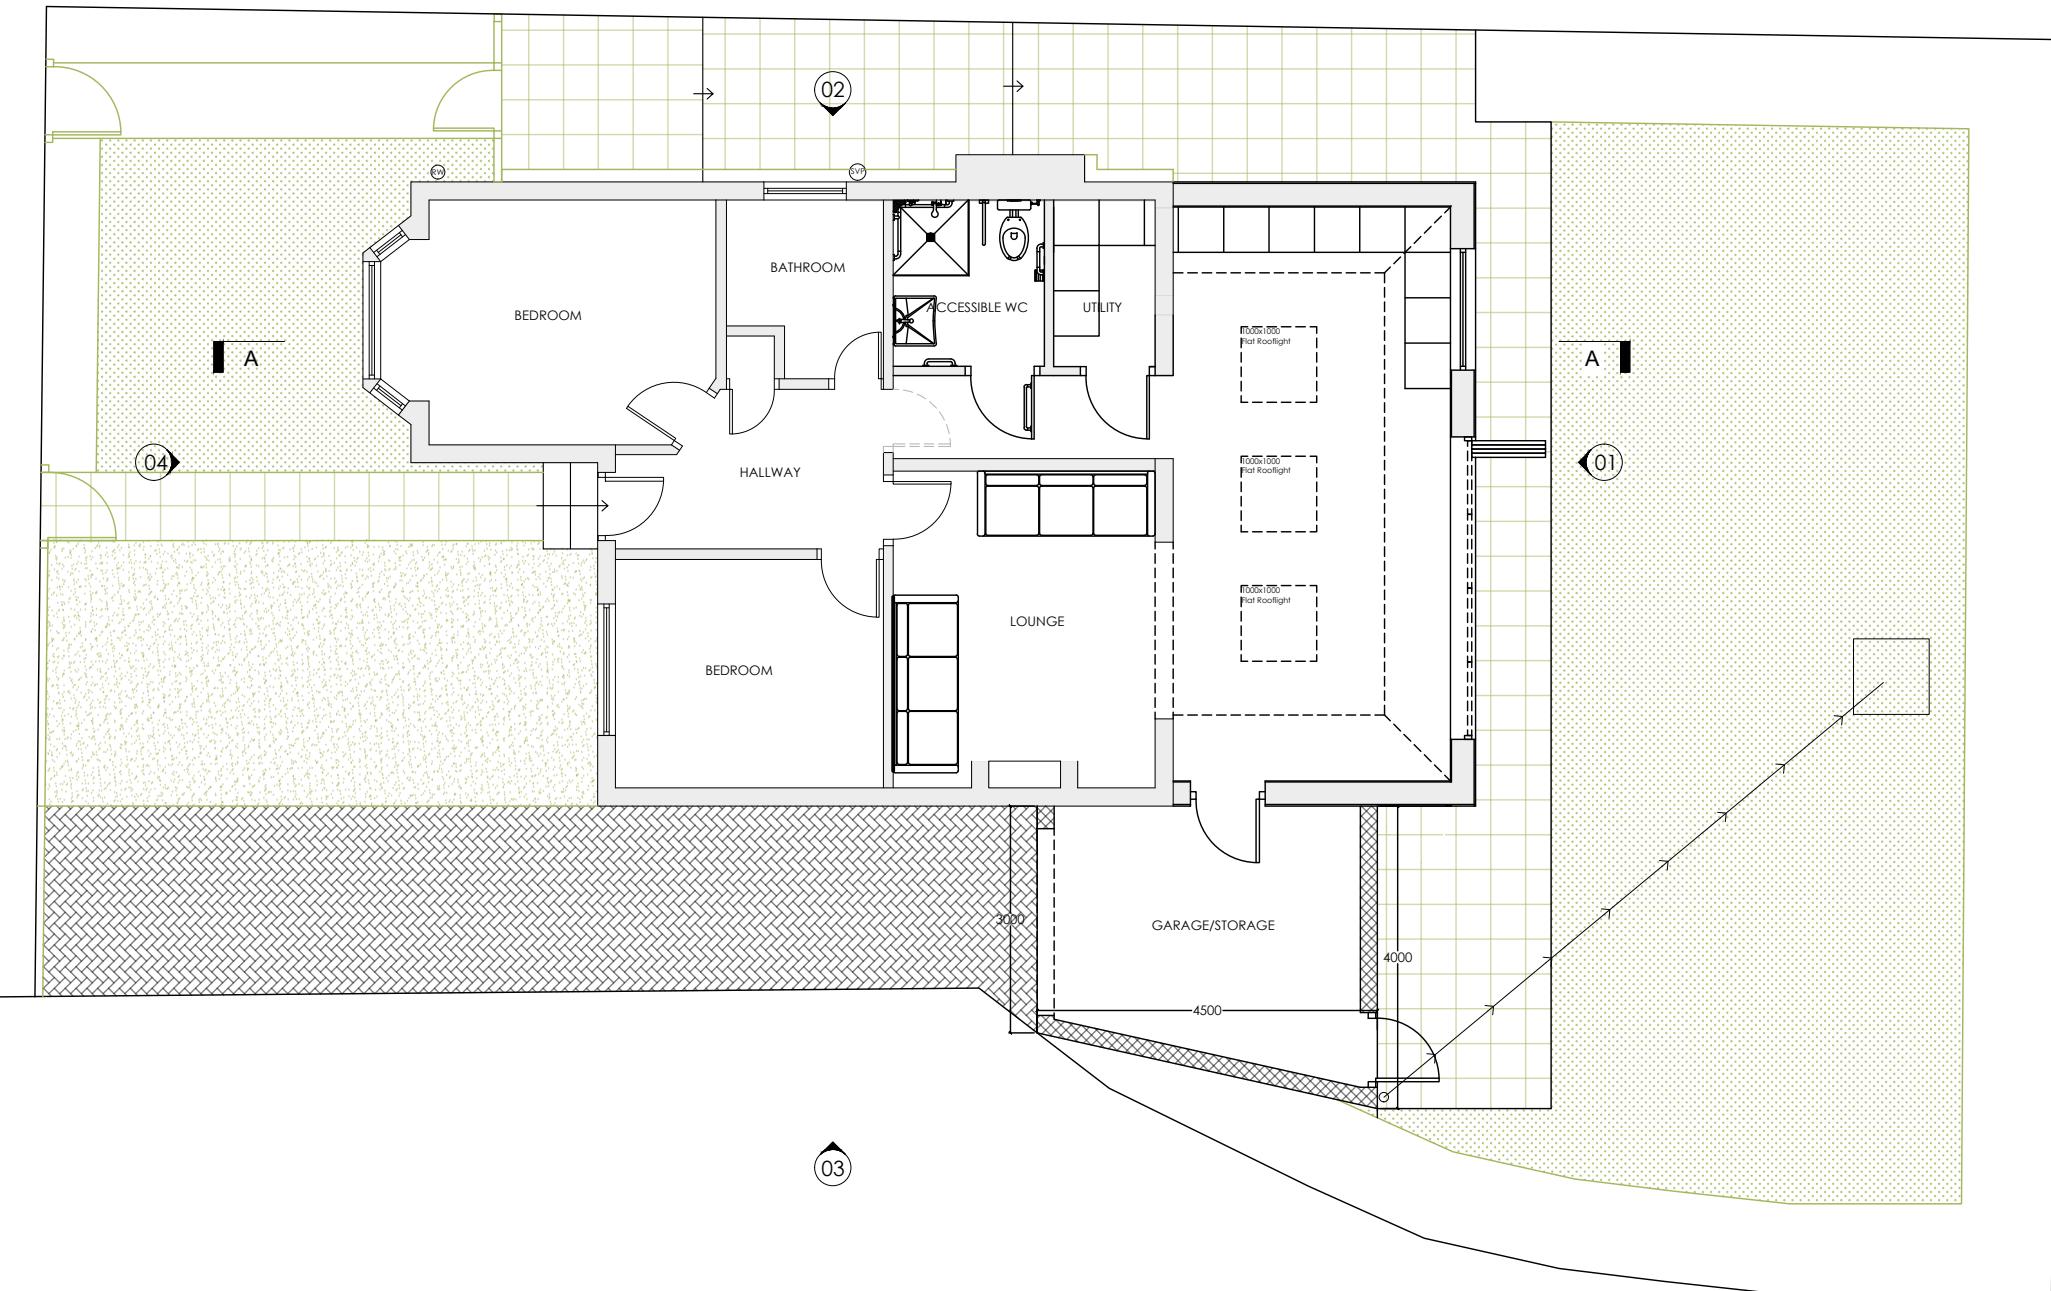

PROPOSED - SITE PLAN

1:100

Client:
PAUL WILSON
Date:
NOVEMBER 2020


Project:
11 WOODVILLE GARDENS
RUISLIP HA4 7NB

Drawing Title:
PROPOSED SITE PLAN
Scale:
-0.8 0 2.0 1:100 @ A3

Drawing Issue:
DRAFT

Project	Reference	Dwg No	Name	Rev
11WOOD	LW102	009	LW	-

Do not scale drawings.
All dimensions to be verified & checked on site.
The owner of the copyright is Jeffery & Wilkes Ltd.

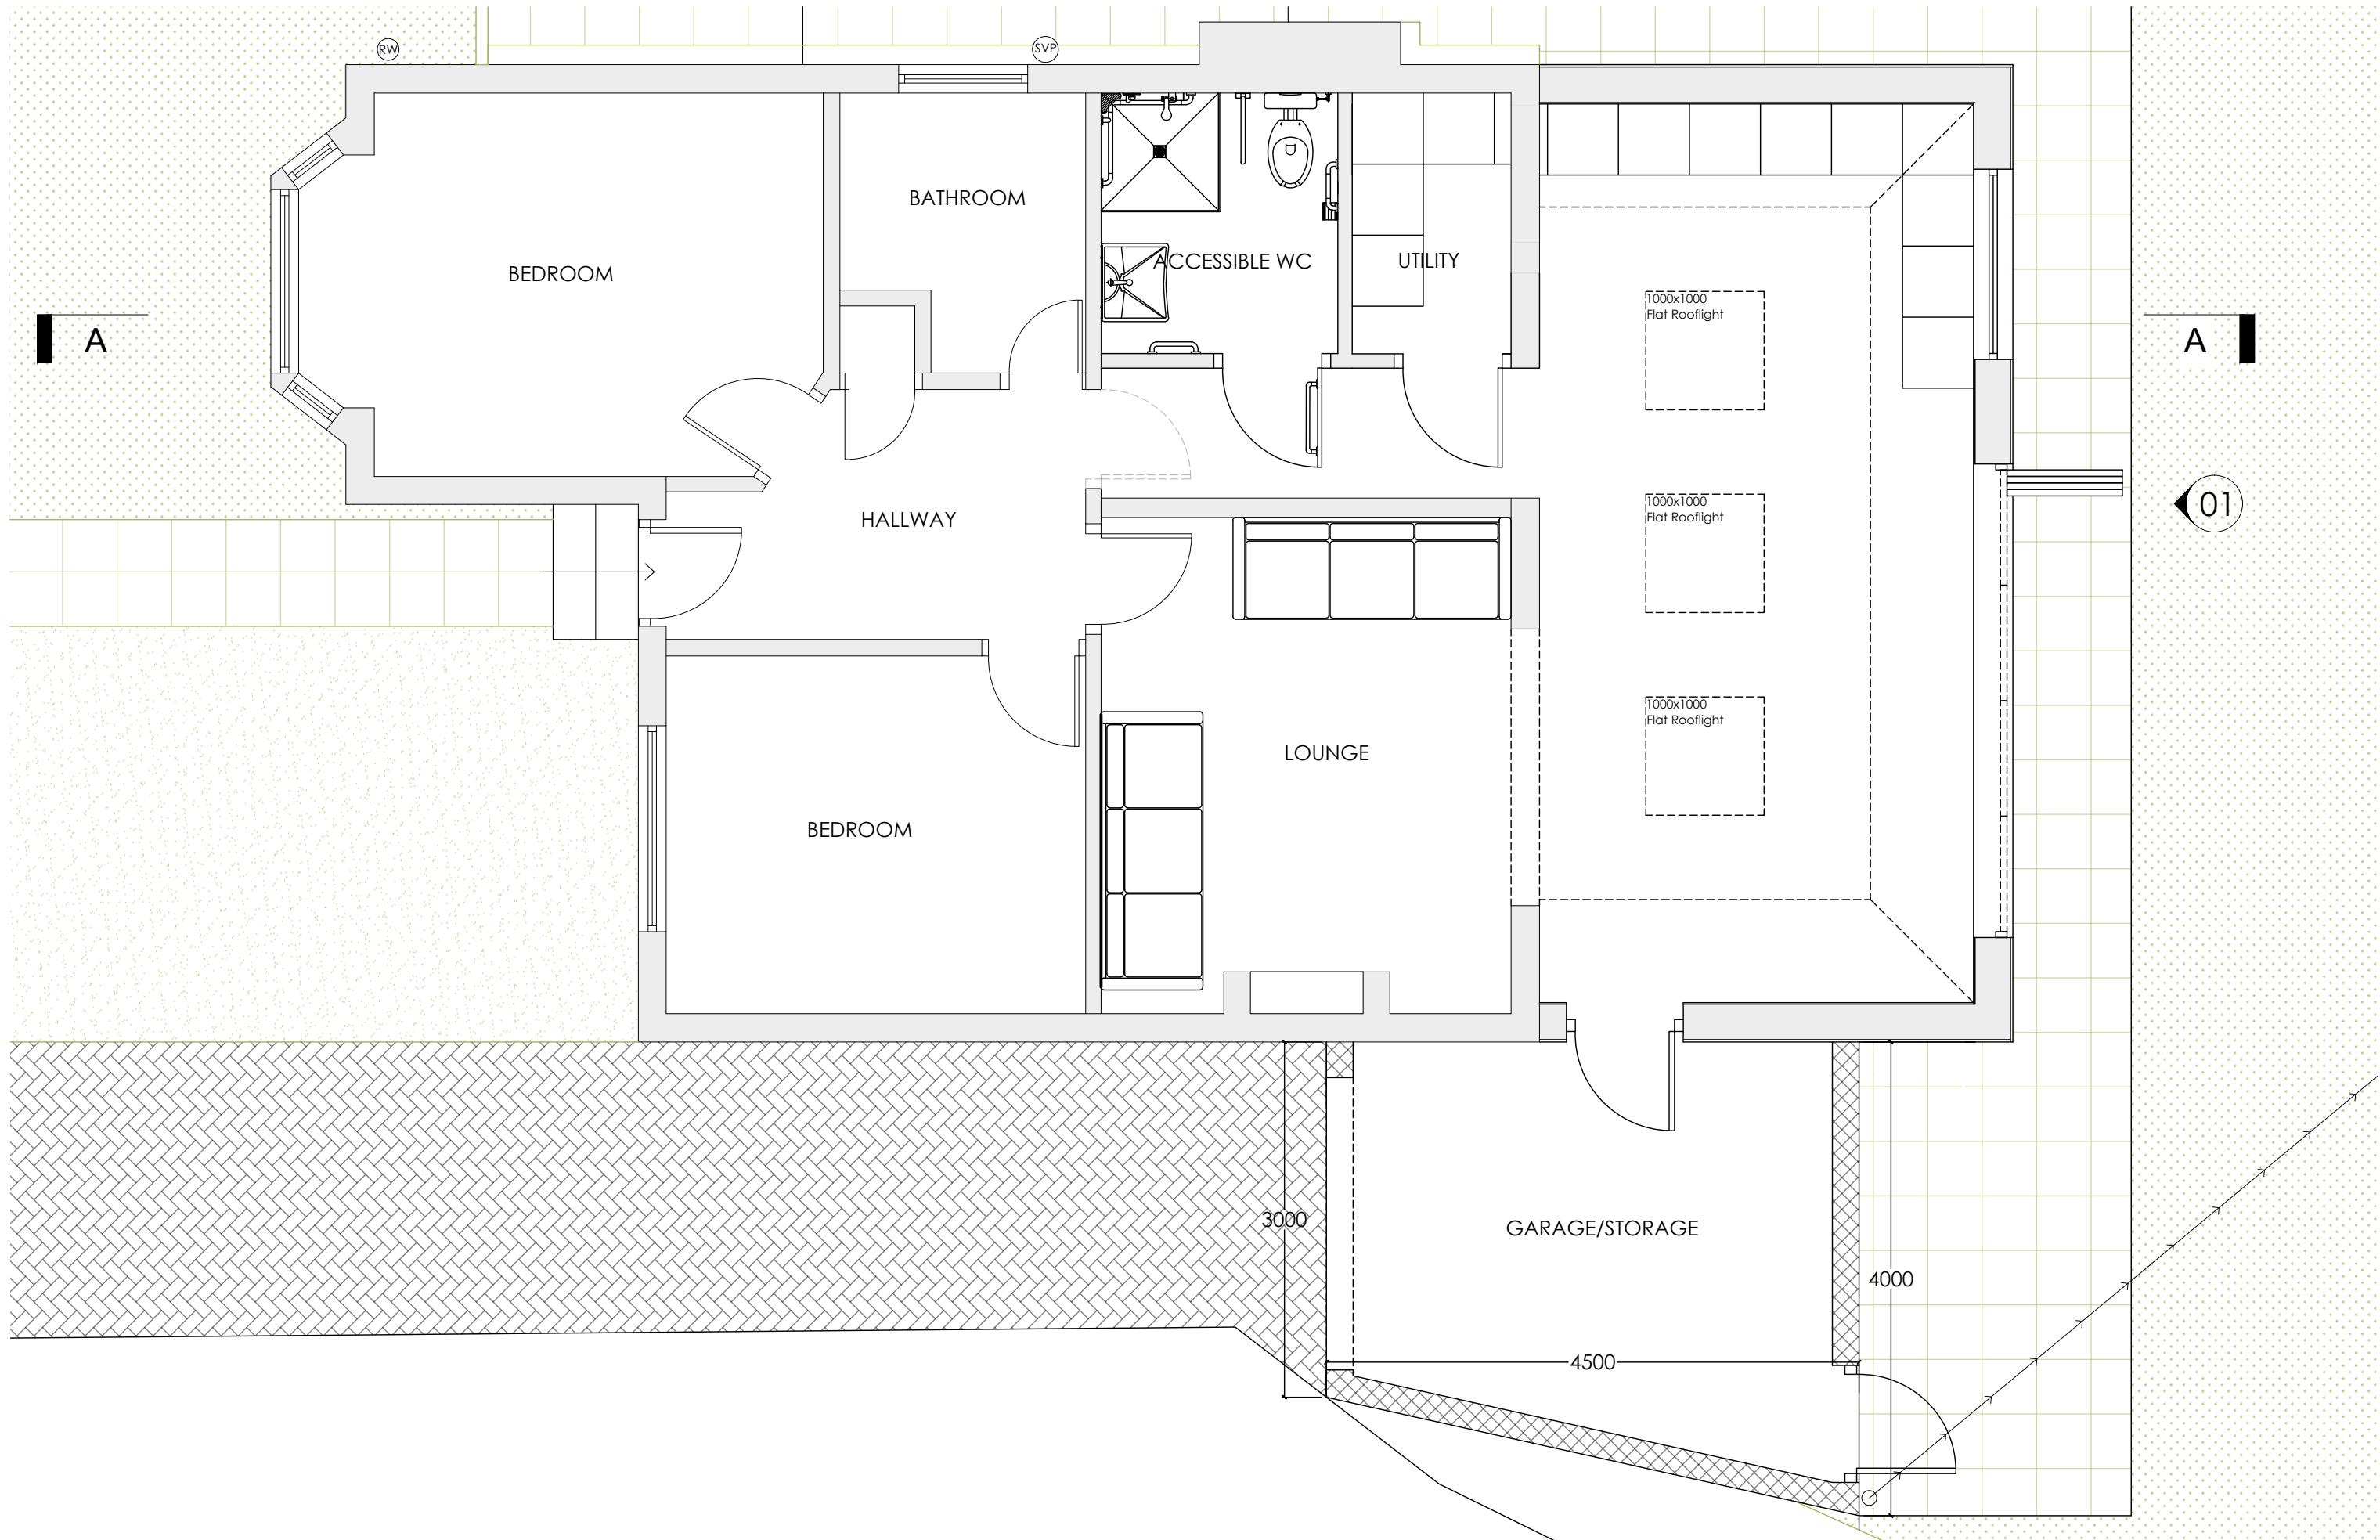

PROPOSED - GROUND FLOOR

1:50

Client:
PAUL WILSON
Date:
NOVEMBER 2020


Project:
11 WOODVILLE GARDENS
RUISLIP HA4 7NB

Drawing Title:
PROPOSED GF
Scale:
-0.4 0 1.0 1:50 @ A3

Drawing Issue:
DRAFT

Project	11WOOD	Reference	LW102	Dwg No	010	Name	LW	Rev
---------	--------	-----------	-------	--------	-----	------	----	-----

Do not scale drawings.
All dimensions to be verified & checked on site.
The owner of the copyright is Jefferay & Wilkes Ltd.

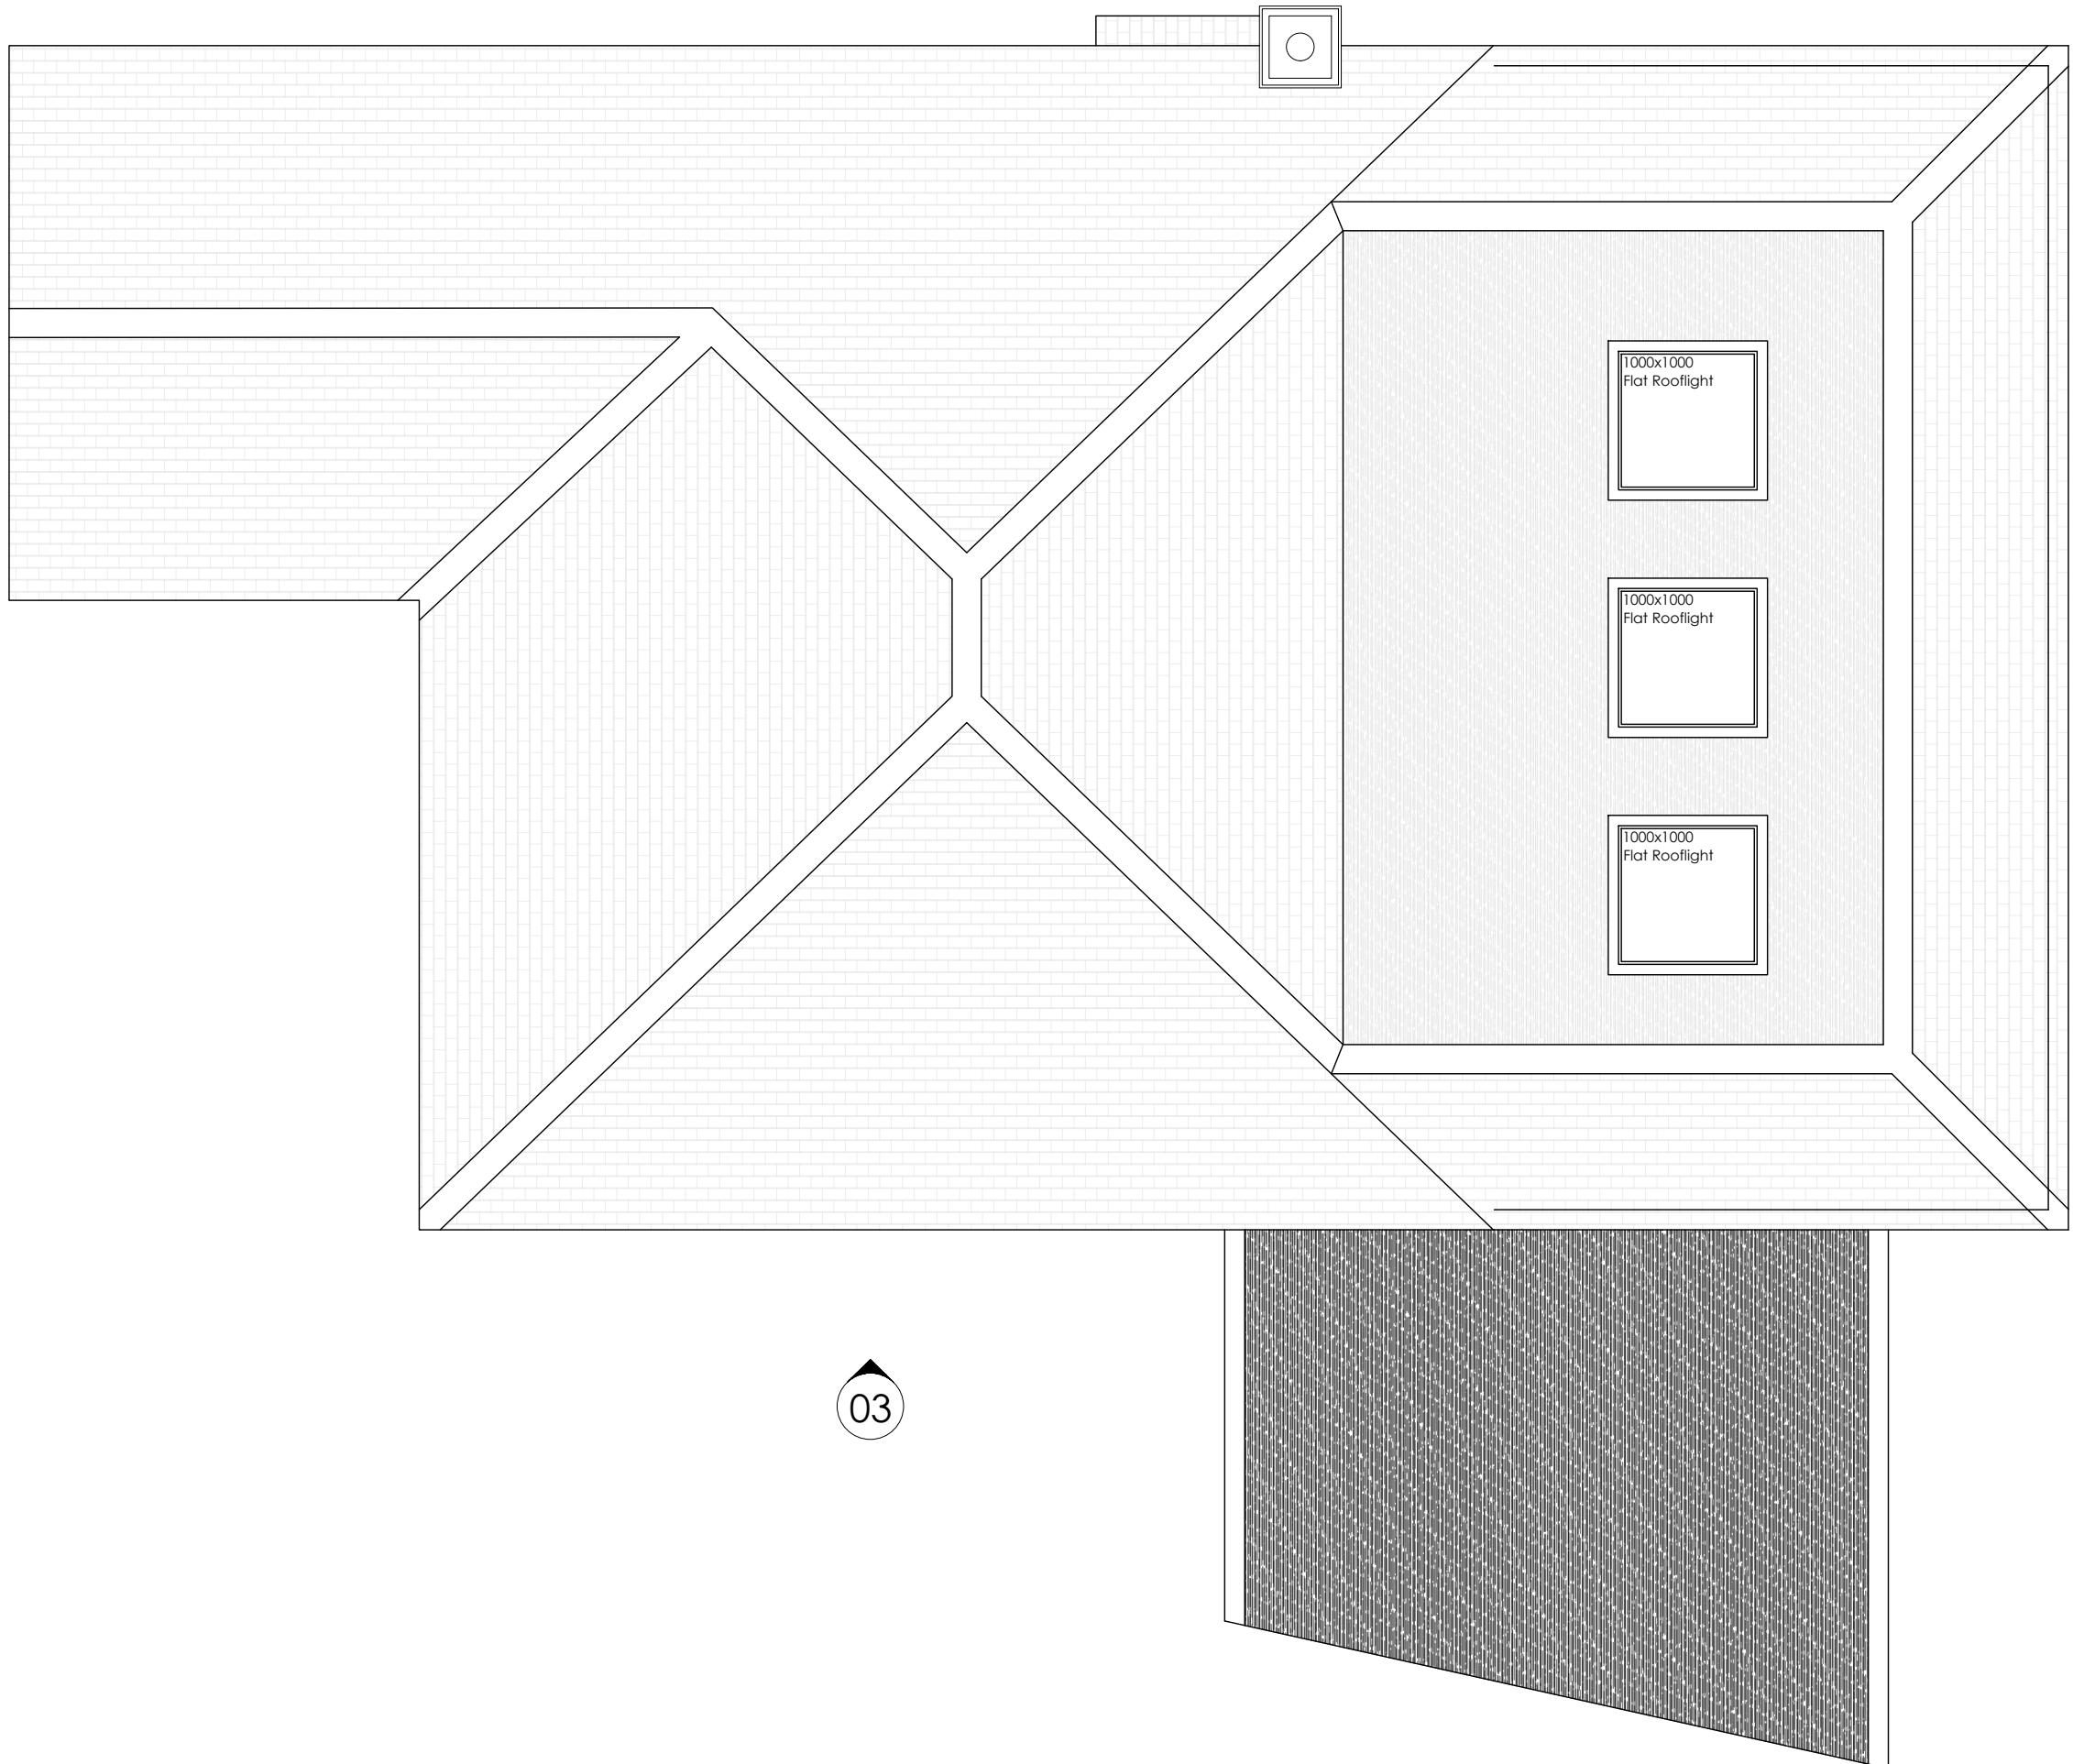

PROPOSED - ROOF PLAN

1:50


Client:
PAUL WILSON
Date:
NOVEMBER 2020

Project:
11 WOODVILLE GARDENS
RUISLIP HA4 7NB

Drawing Title:
PROPOSED ROOF PLAN
Scale:
-0.4 0 1.0 1:50 @ A3

Drawing Issue:
DRAFT

Project 11WOOD | Reference LW102 | Dwg No 011 | Name LW | Rev -
Do not scale drawings.
All dimensions to be verified & checked on site.
The owner of the copyright is Jefferay & Wilkes Ltd.

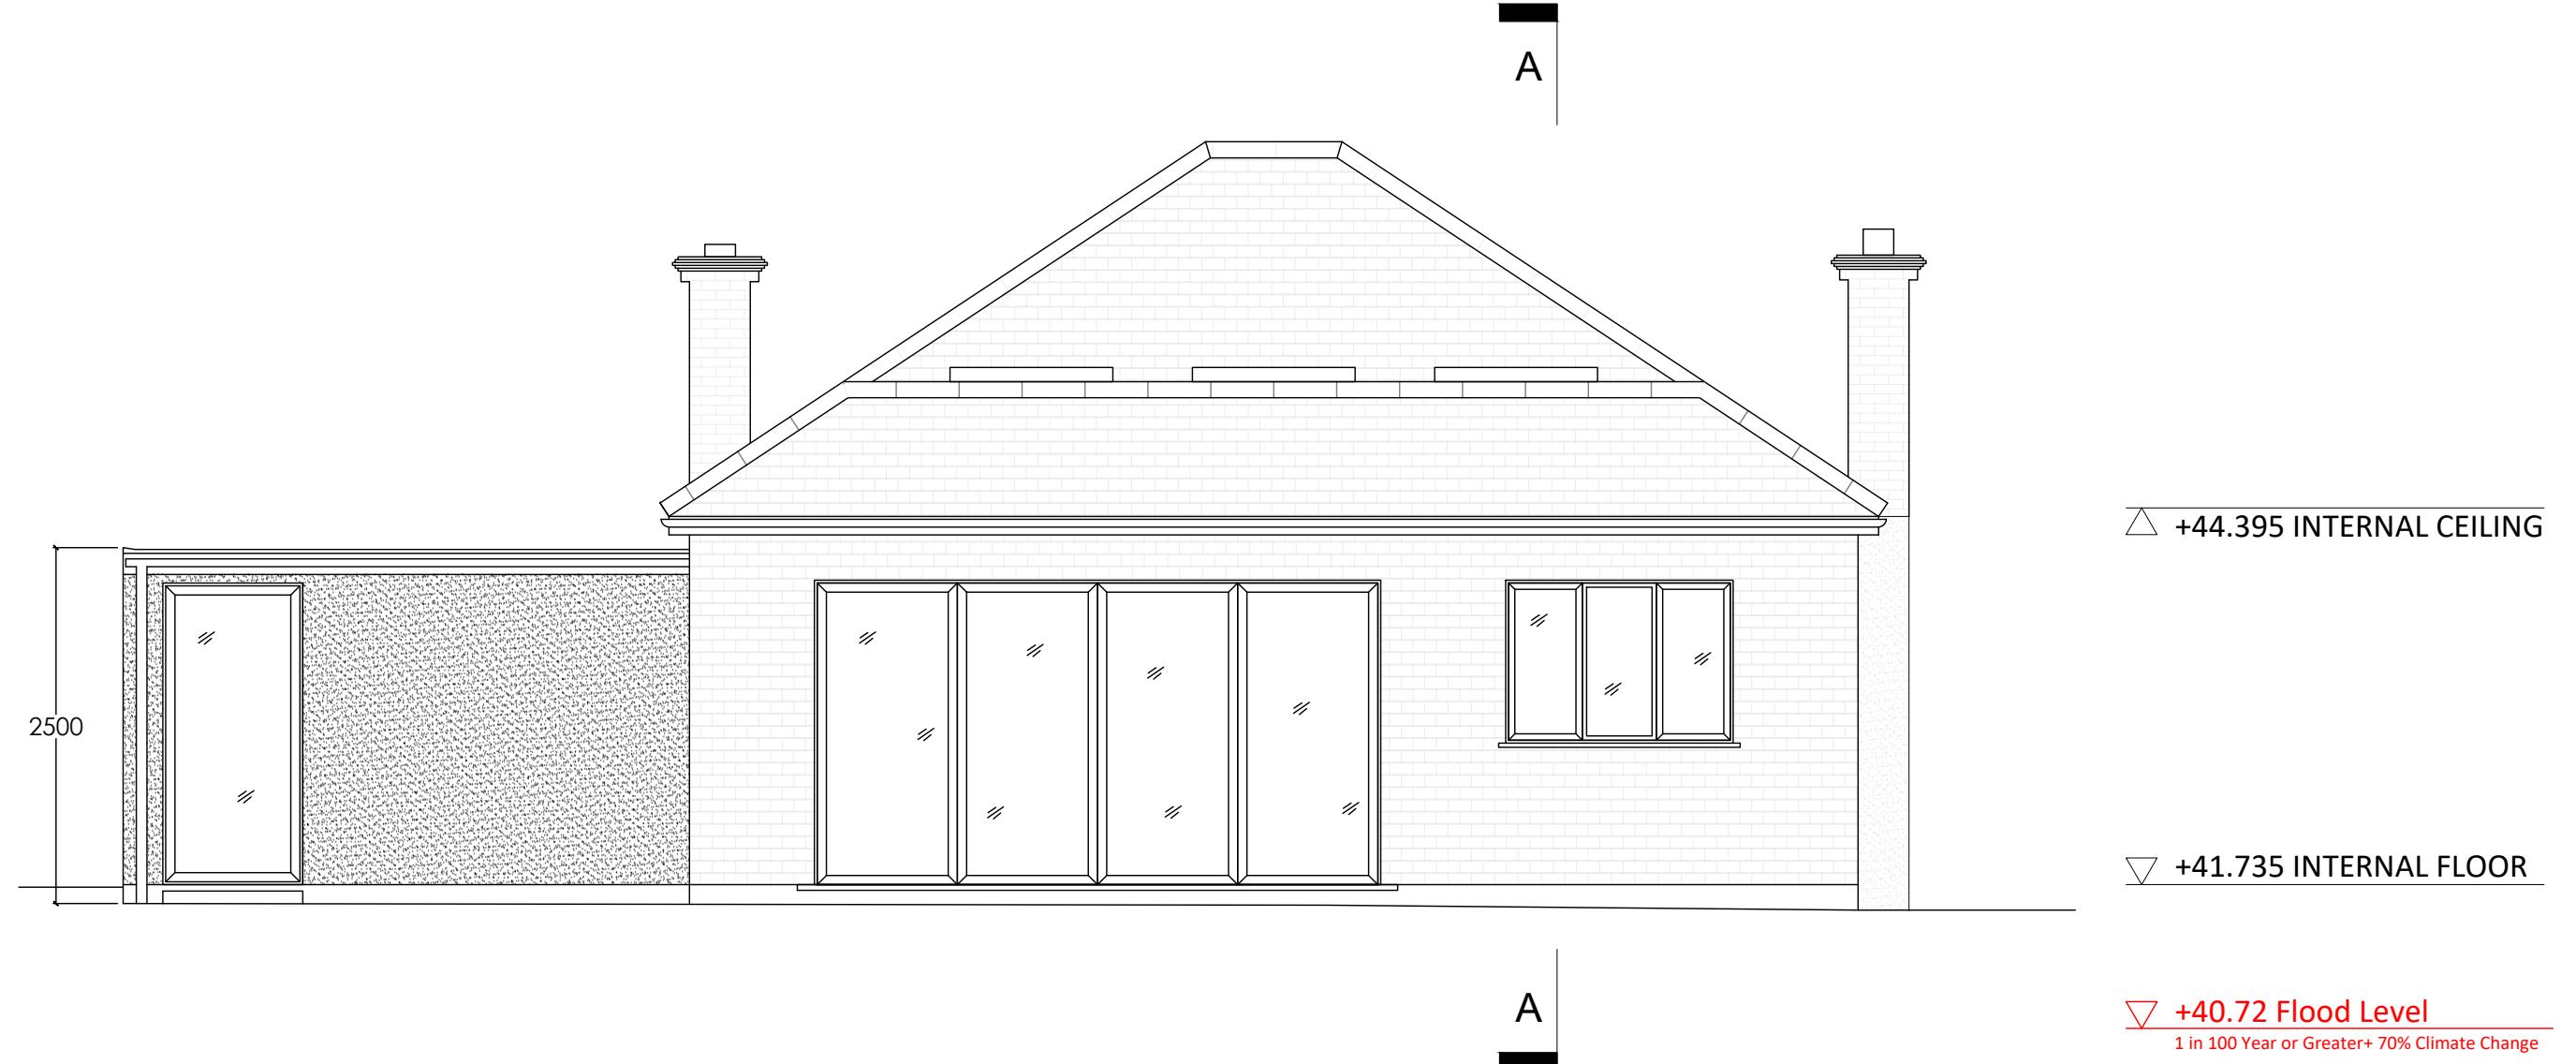

01 PROPOSED REAR ELEVATION

Client:
PAUL WILSON
Date:
NOVEMBER 2020

Project:
11 WOODVILLE GARDENS
RUISLIP HA4 7NB

Drawing Title:
PROPOSED REAR
Scale:
-0.4 0 1.0 1:50 @ A3

Drawing Issue:
DRAFT

1:50

Project	Reference	Dwg No	Name	Rev
11WOOD	LW102	012	LW	-


Do not scale drawings.
All dimensions to be verified & checked on site.
The owner of the copyright is Jeffery & Wilkes Ltd.

△ +44.395 INTERNAL CEILING

▽ +41.735 INTERNAL FLOOR

▽ +40.72 Flood Level

1 in 100 Year or Greater+ 70% Climate Change

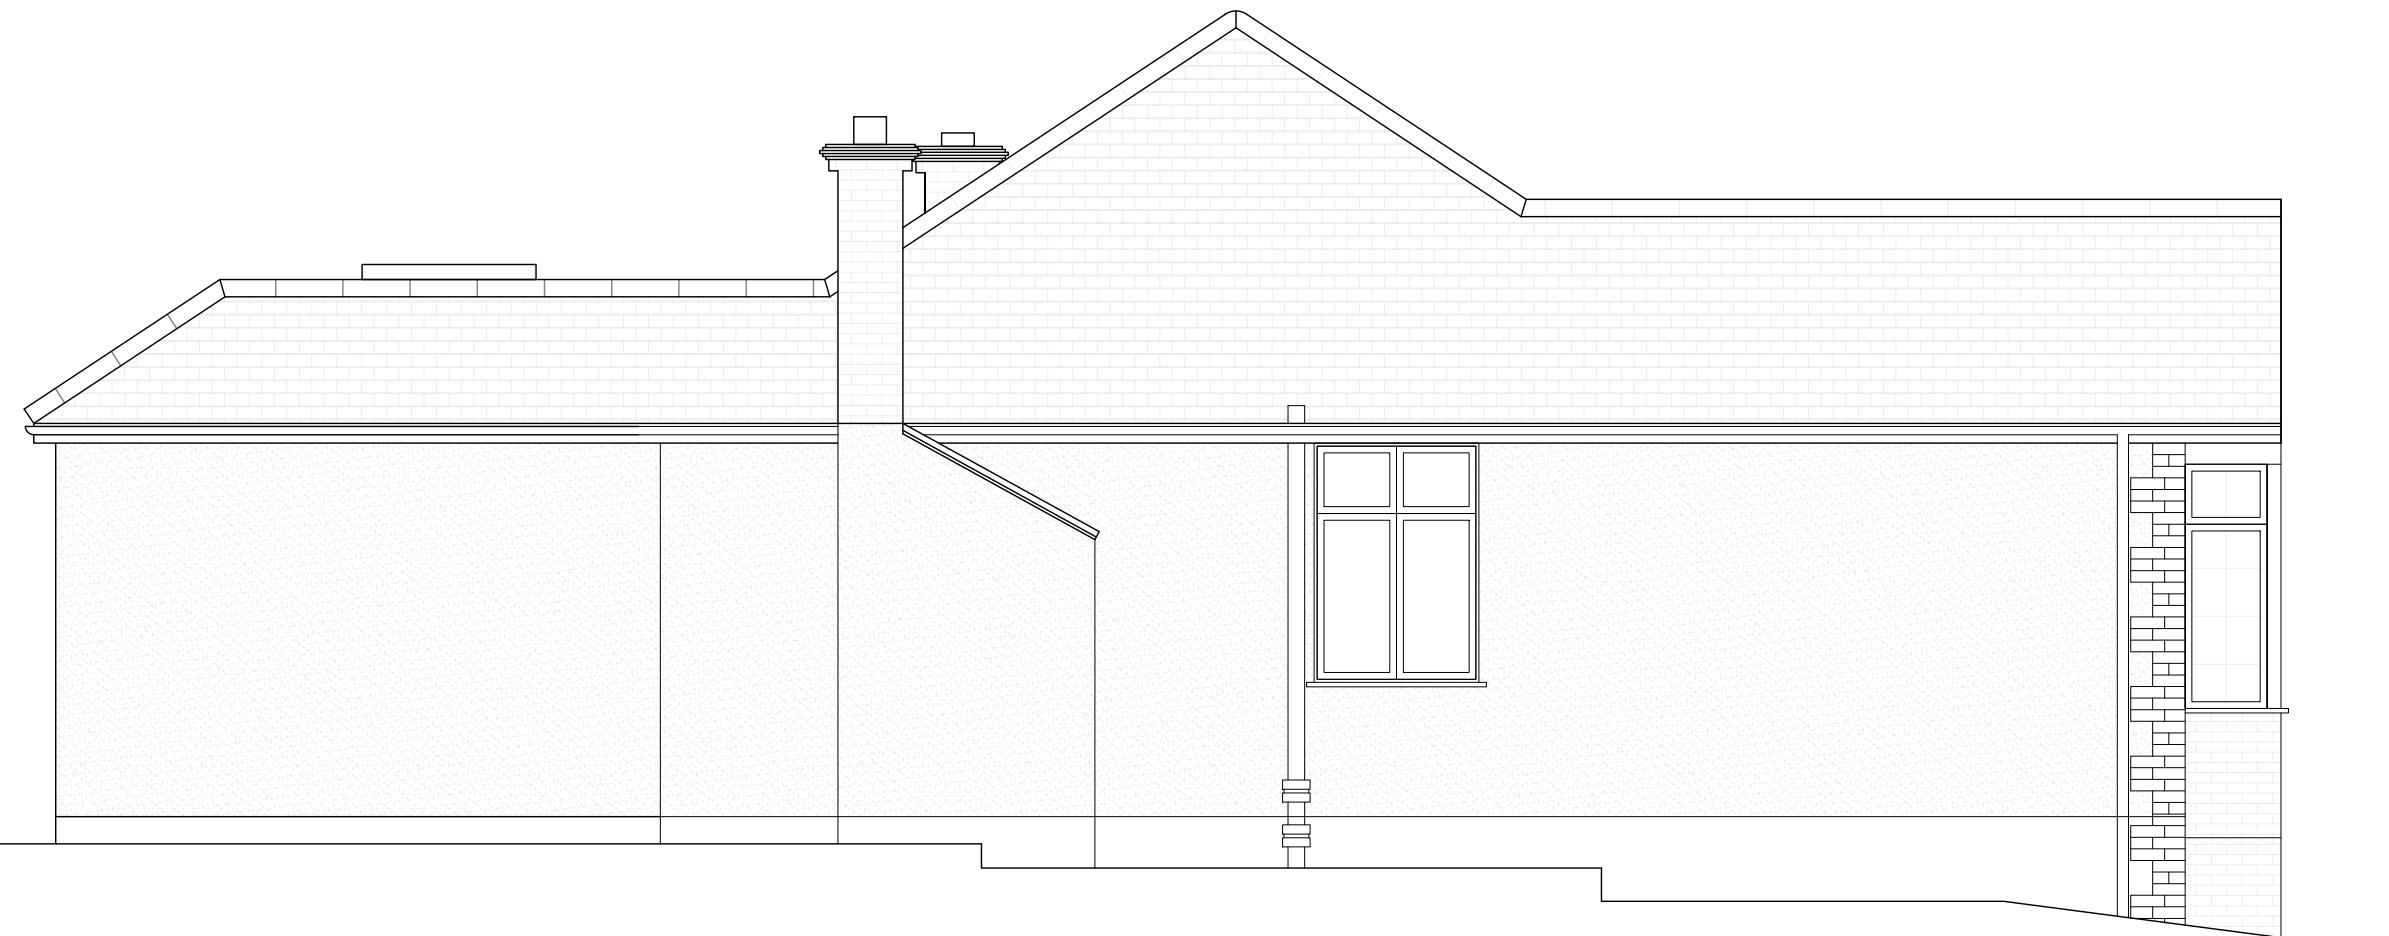

02 PROPOSED SIDE ELEVATION

1:50


Client:
PAUL WILSON
Date:
NOVEMBER 2020

Project:
11 WOODVILLE GARDENS
RUISLIP HA4 7NB

Drawing Title:
PROPOSED SIDE
Scale:
-0.4 0 1.0 1:50 @ A3

Drawing Issue:
DRAFT

Project: 11WOOD | Reference: LW102 | Dwg No: 013 | Name: LW | Rev: -
Do not scale drawings.
All dimensions to be verified & checked on site.
The owner of the copyright is Jeffery & Wilkes Ltd.

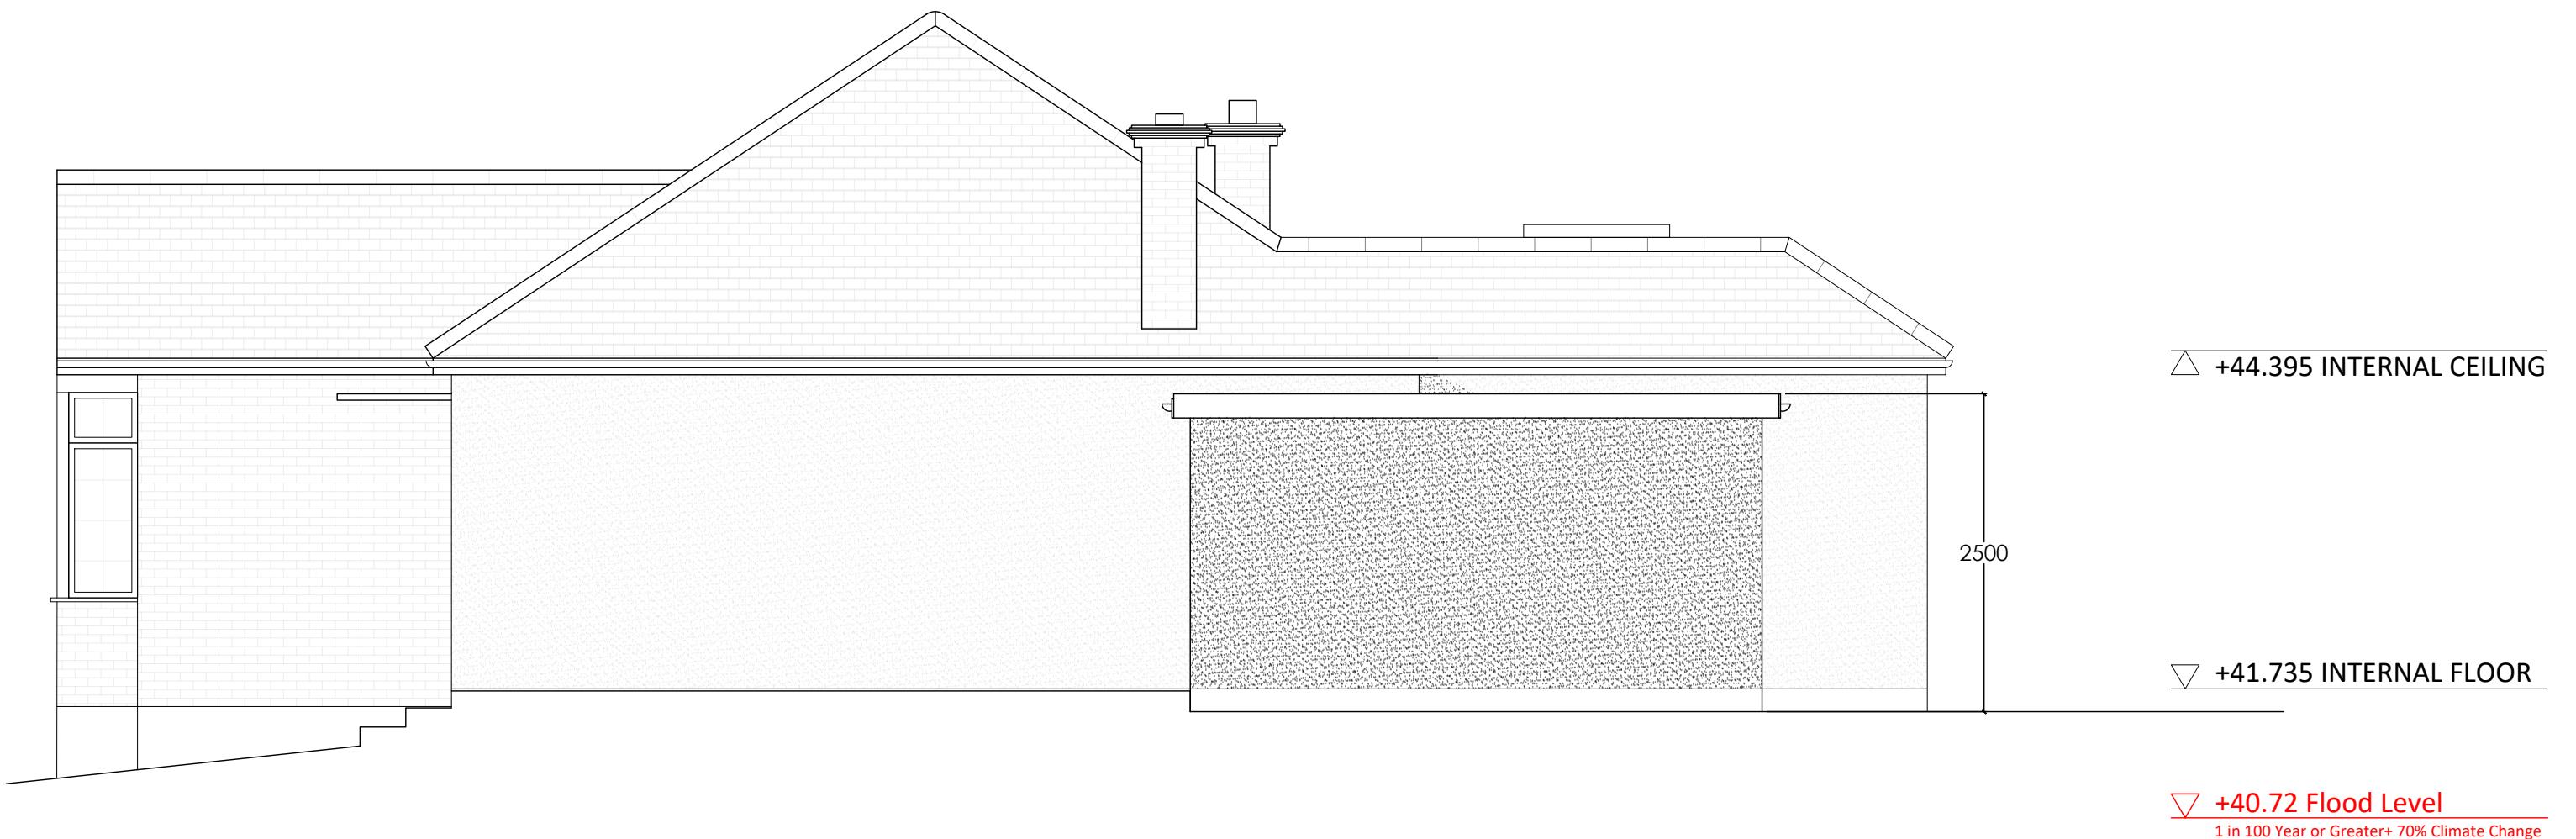

03 PROPOSED SIDE ELEVATION

1:50

Client:
PAUL WILSON
Date:
NOVEMBER 2020

Project:
11 WOODVILLE GARDENS
RUISLIP HA4 7NB

Drawing Title:
PROPOSED SIDE
Scale:
-0.4 0 1.0 1:50 @ A3

Drawing Issue:
DRAFT

Project	Reference	Dwg No	Name	Rev
11WOOD	LW102	014	LW	-

Do not scale drawings.
All dimensions to be verified & checked on site.
The owner of the copyright is Jeffery & Wilkes Ltd.

△ +44.395 INTERNAL CEILING

▽ +41.735 INTERNAL FLOOR

▽ +40.72 Flood Level

1 in 100 Year or Greater+ 70% Climate Change



04 PROPOSED FRONT ELEVATION

Client:
PAUL WILSON
Date:
NOVEMBER 2020

Project:
11 WOODVILLE GARDENS
RUISLIP HA4 7NB

Drawing Title:
PROPOSED FRONT
Scale:
-0.4 0 1.0 1:50 @ A3

Drawing Issue:
DRAFT

1:50

Project: 11WOOD | Reference: LW102 | Dwg No: 015 | Name: LW | Rev: -
Do not scale drawings.
All dimensions to be verified & checked on site.
The owner of the copyright is Jeffery & Wilkes Ltd.