



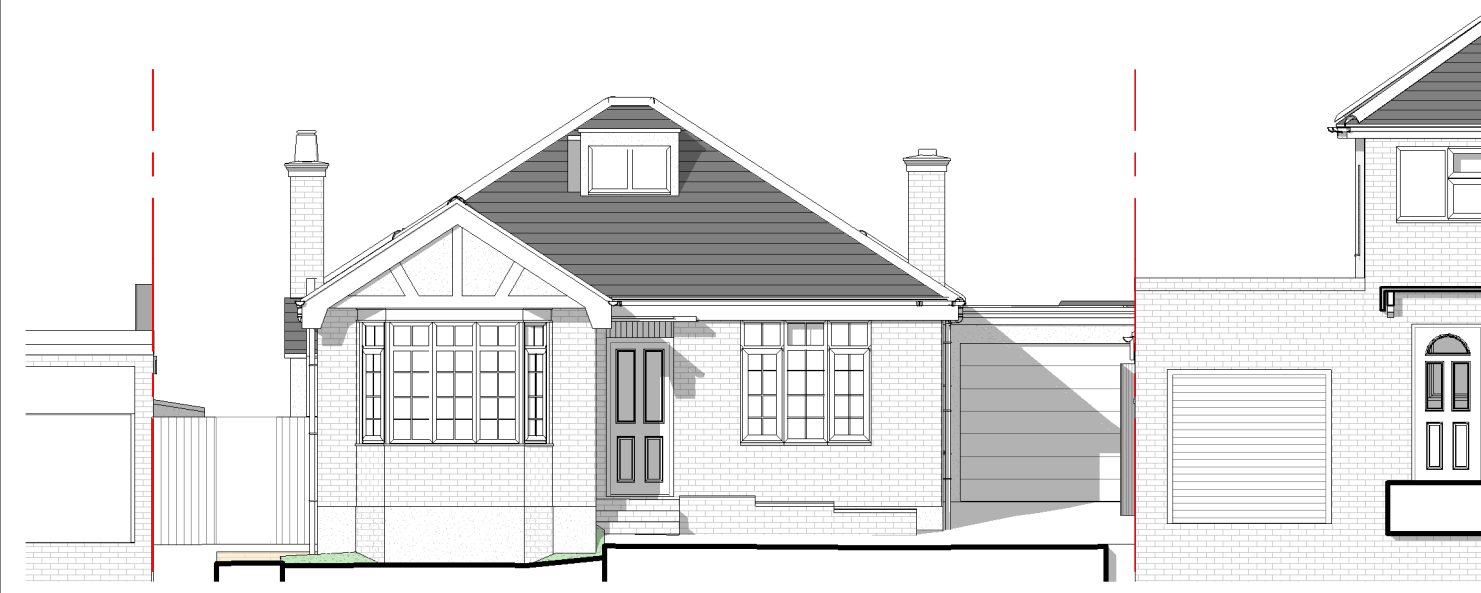


1 Existing Front Elevation
1 : 100




2 Existing Rear Elevation
1 : 100

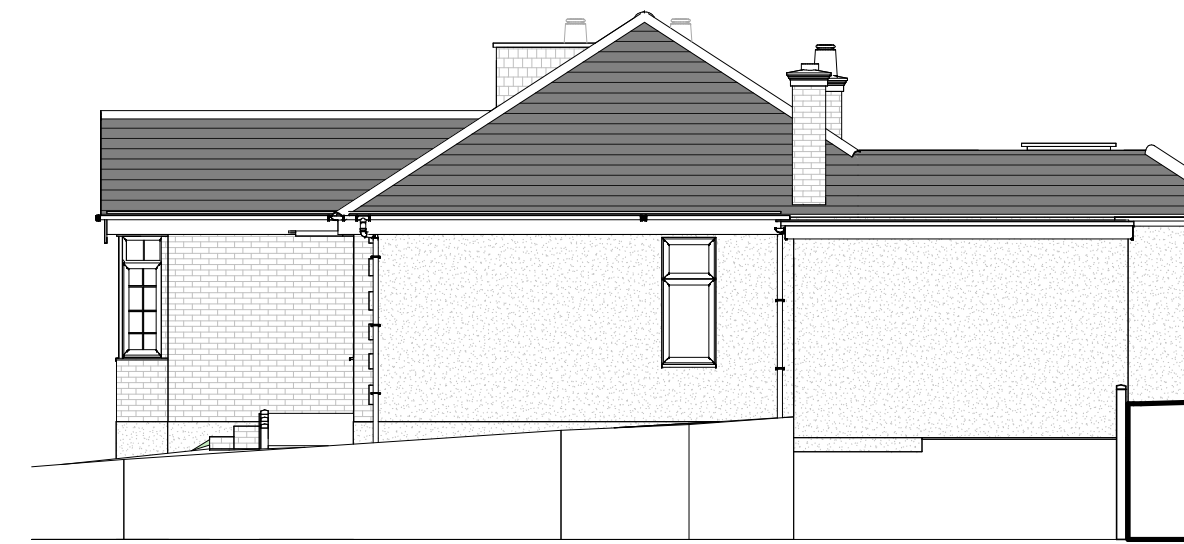


3 Existing Right Side Elevation
1 : 100

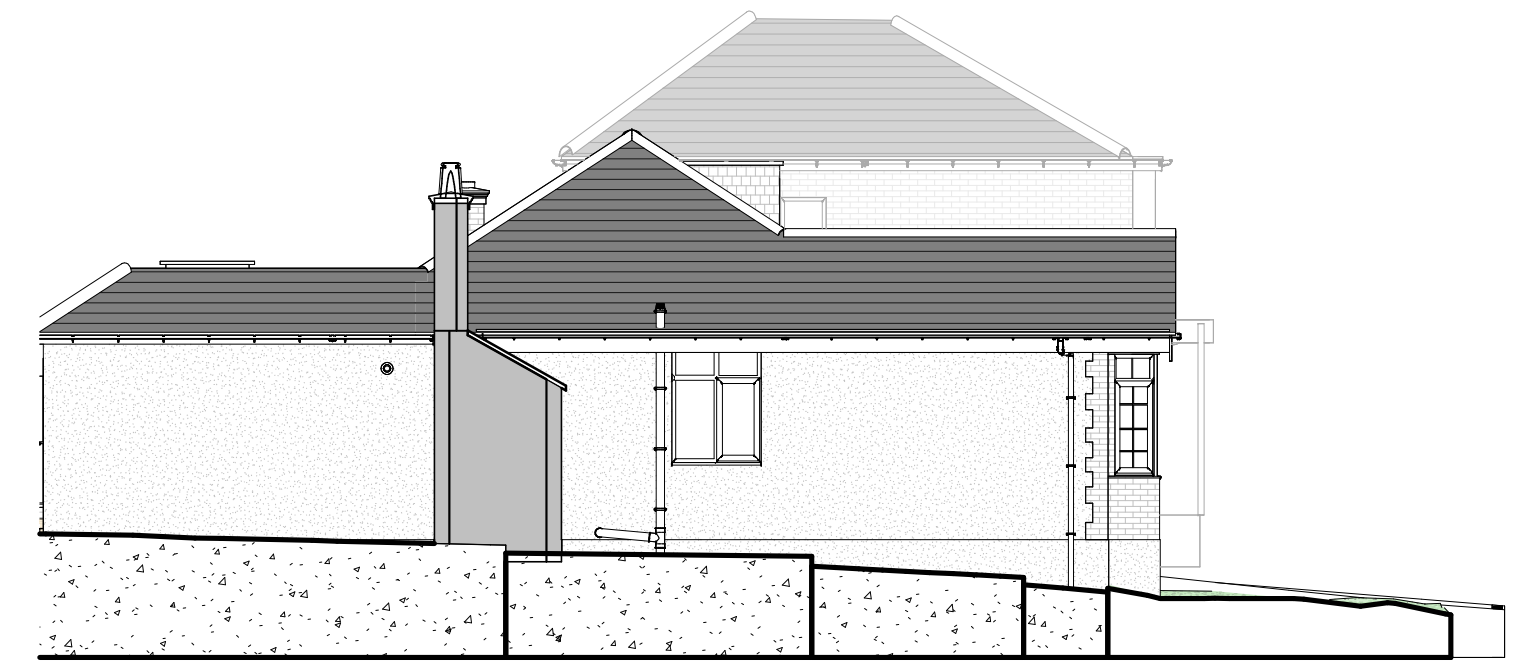


4 Existing Left Side Elevation
1 : 100

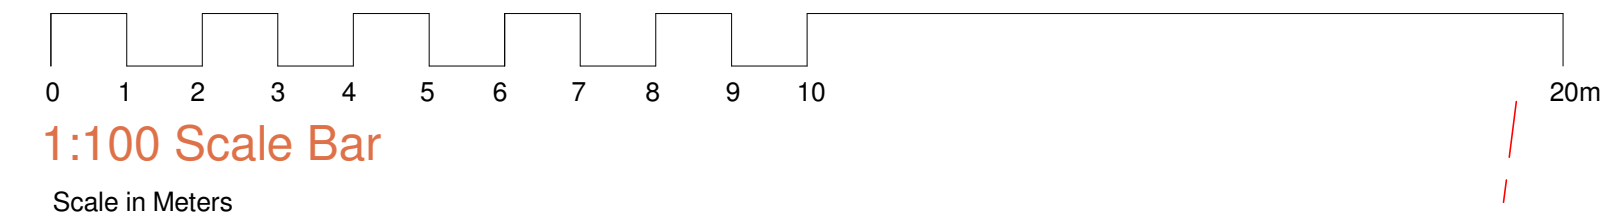


1:100 Scale Bar
Scale in Meters

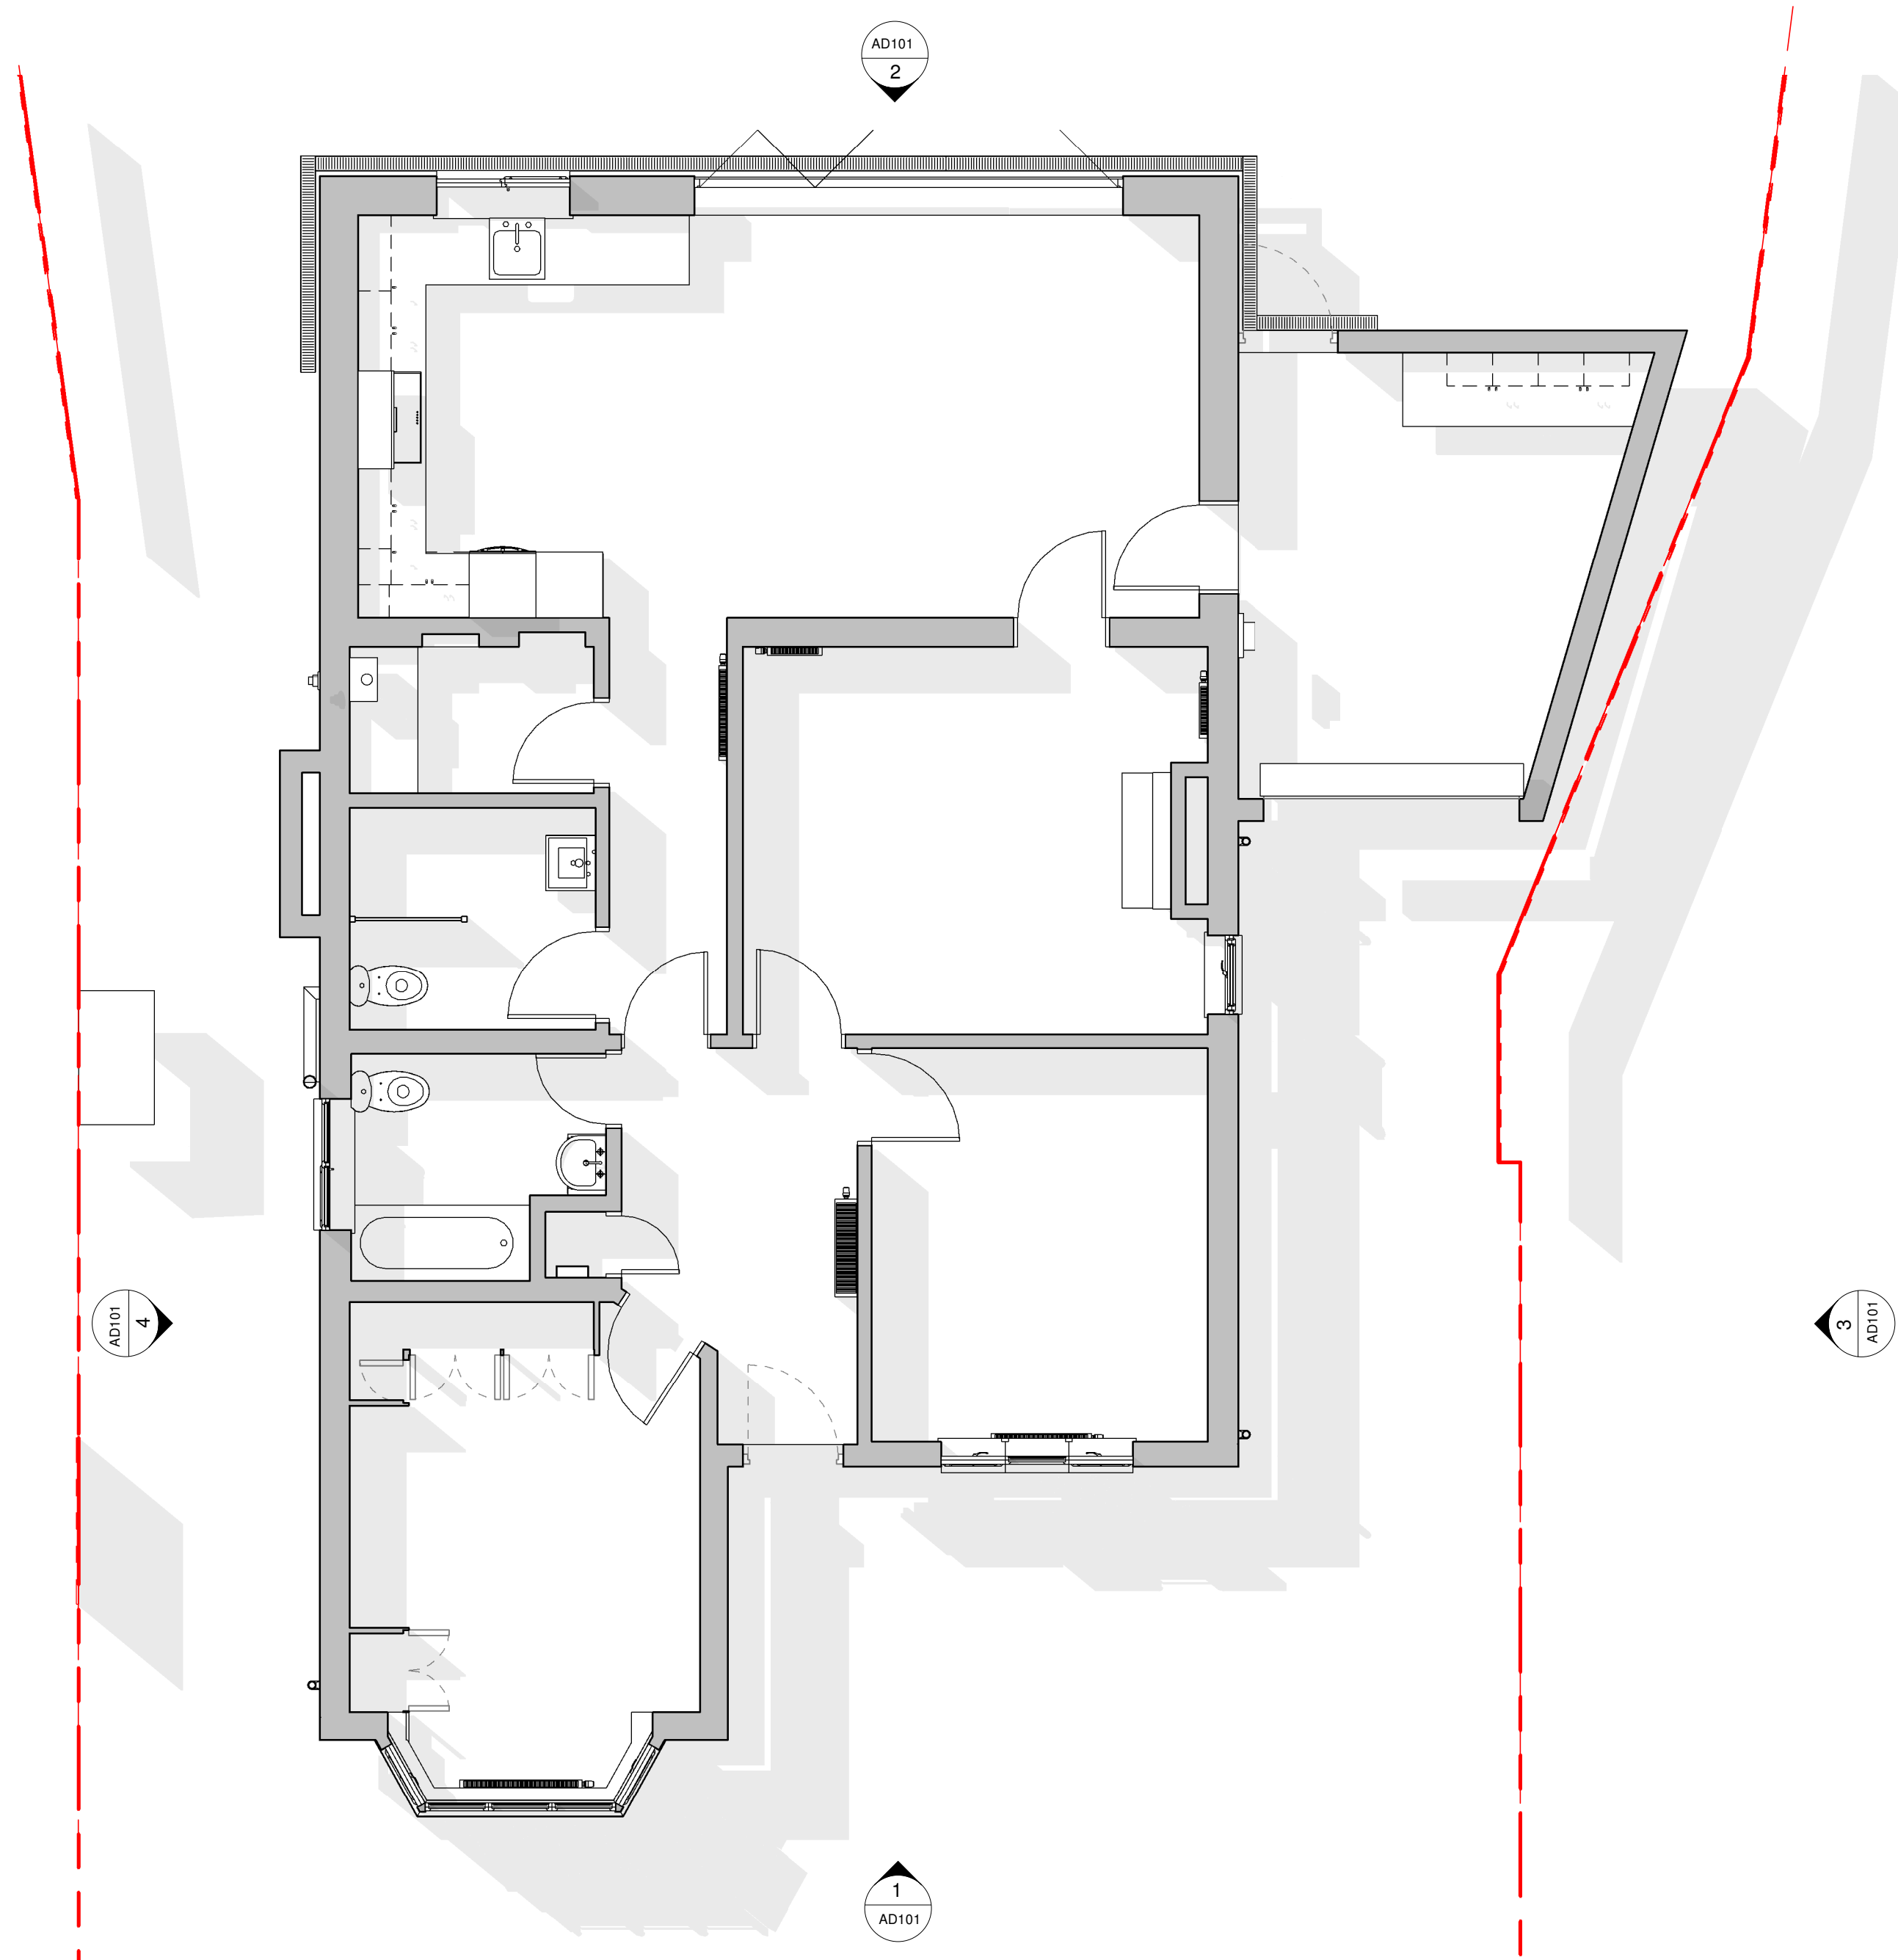

Existing Ground Floor Plan
1 : 50

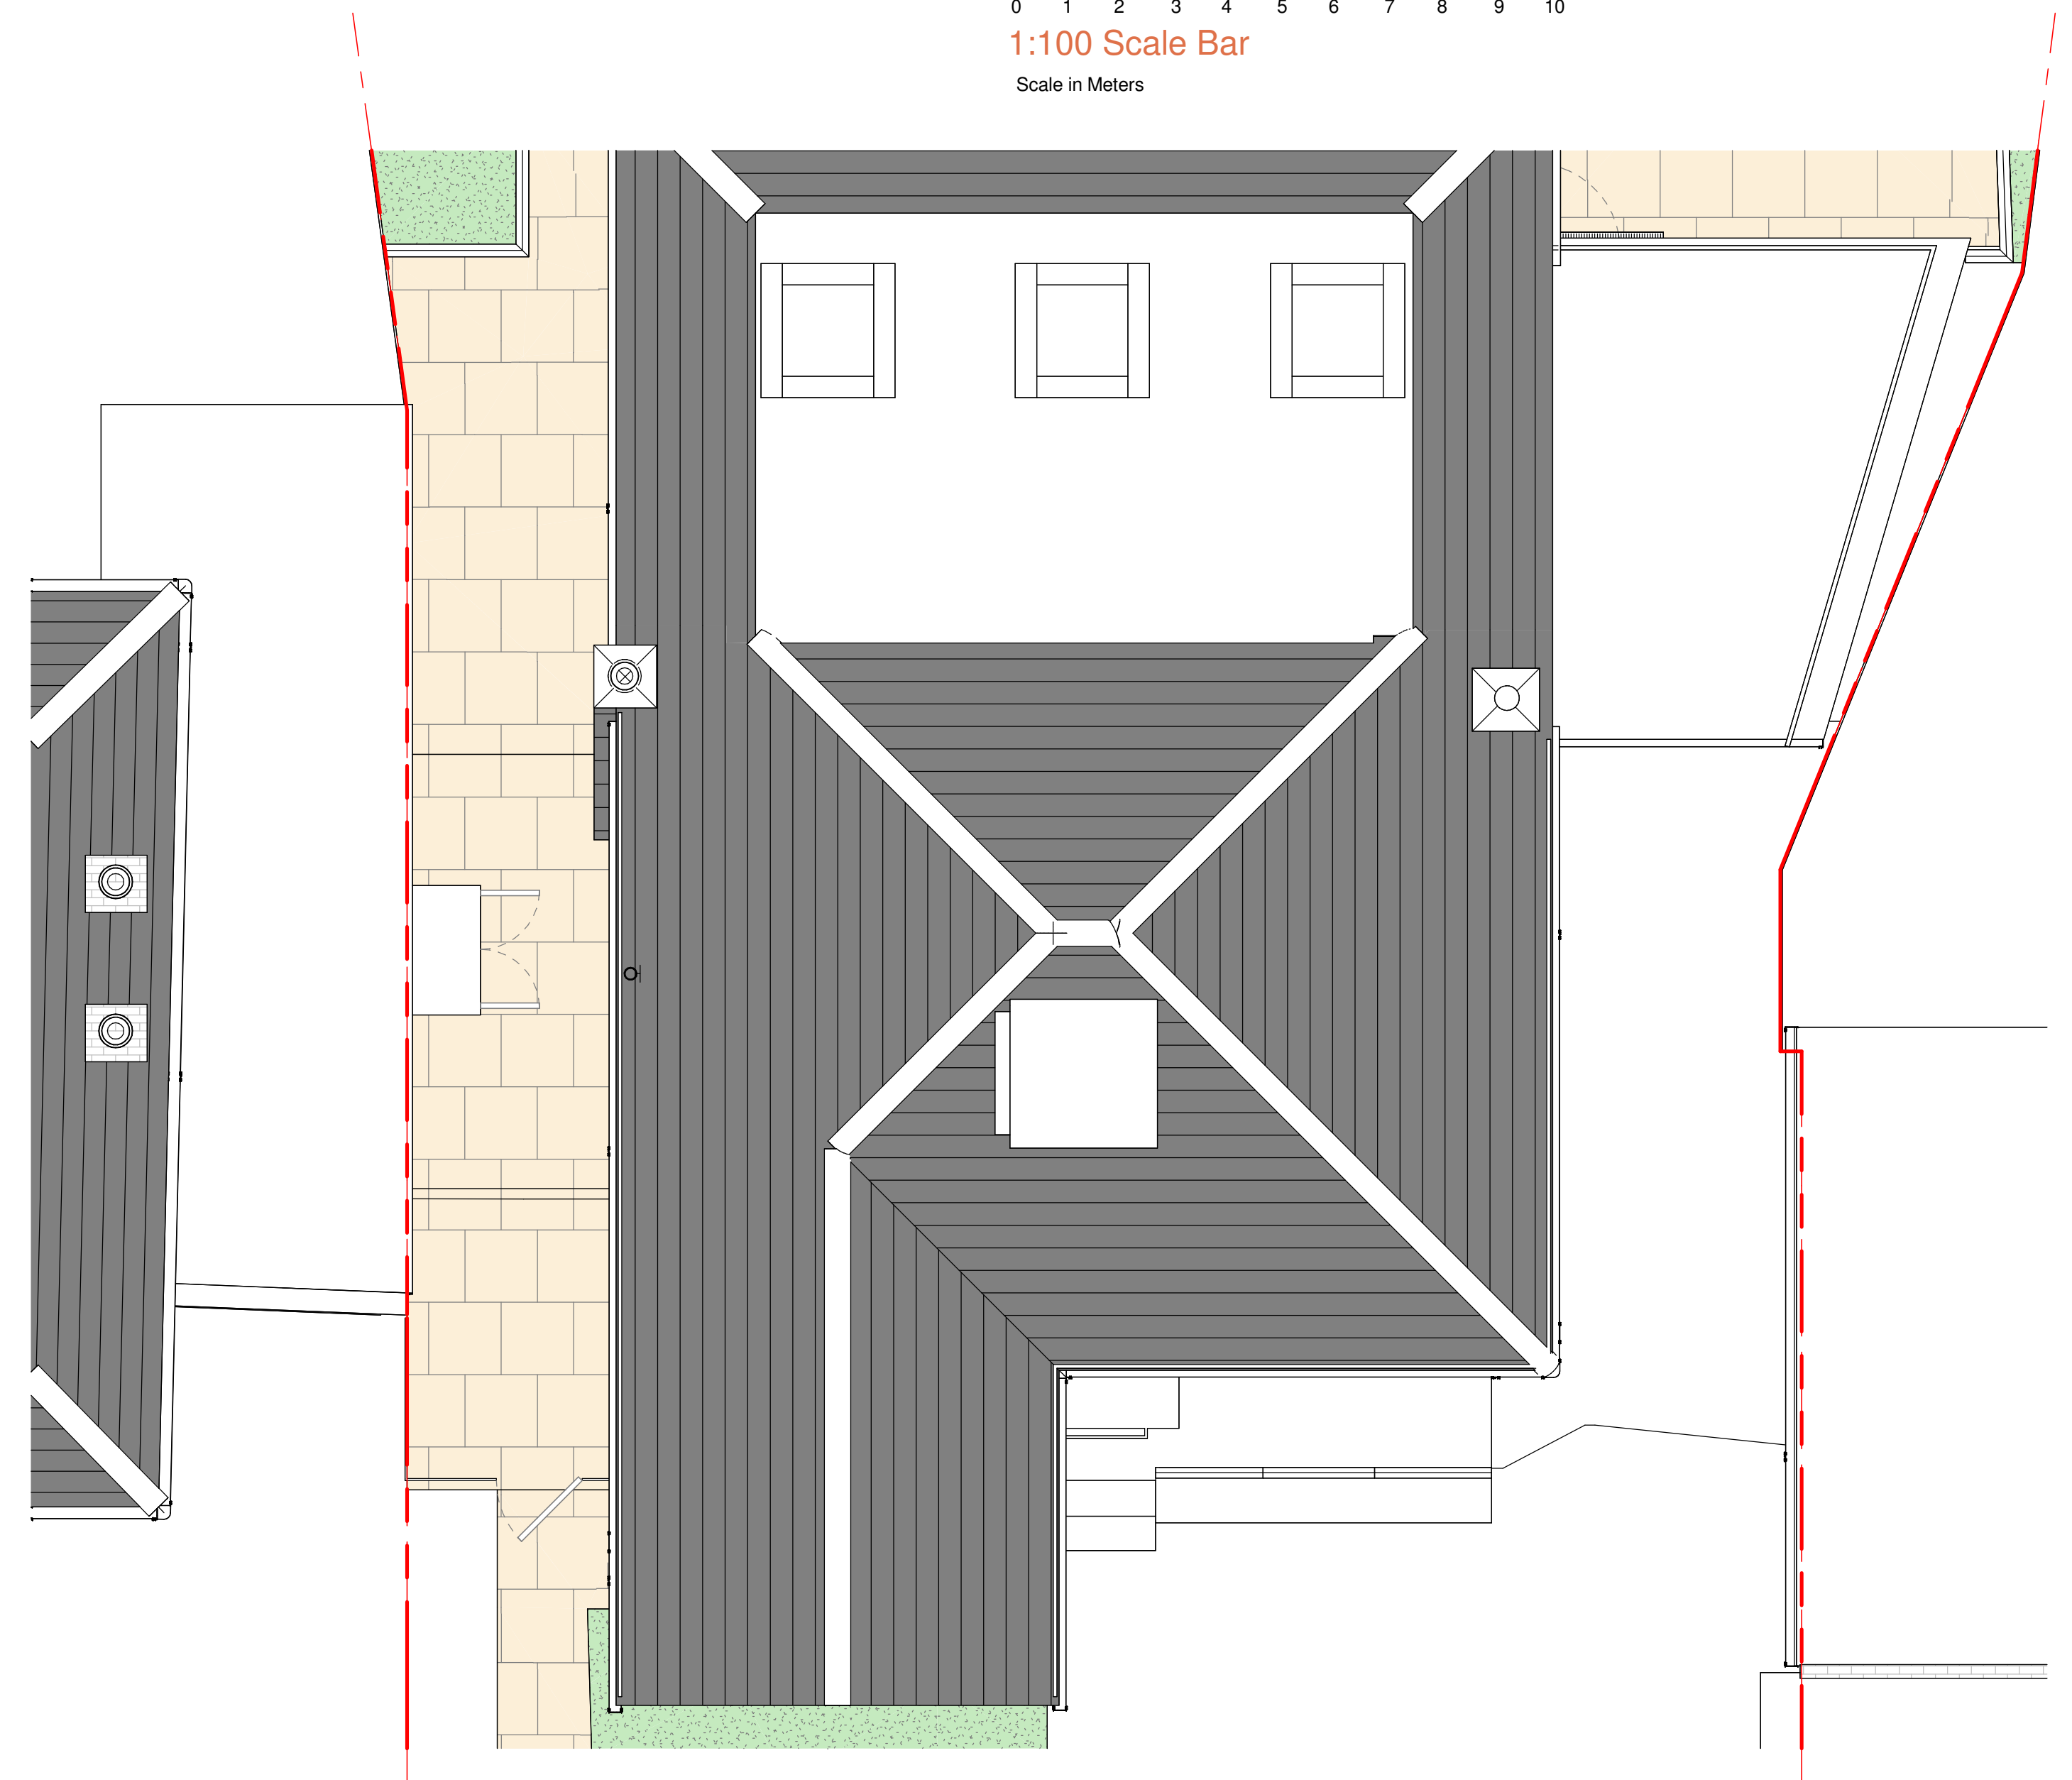

Existing Roof Plan
1 : 50

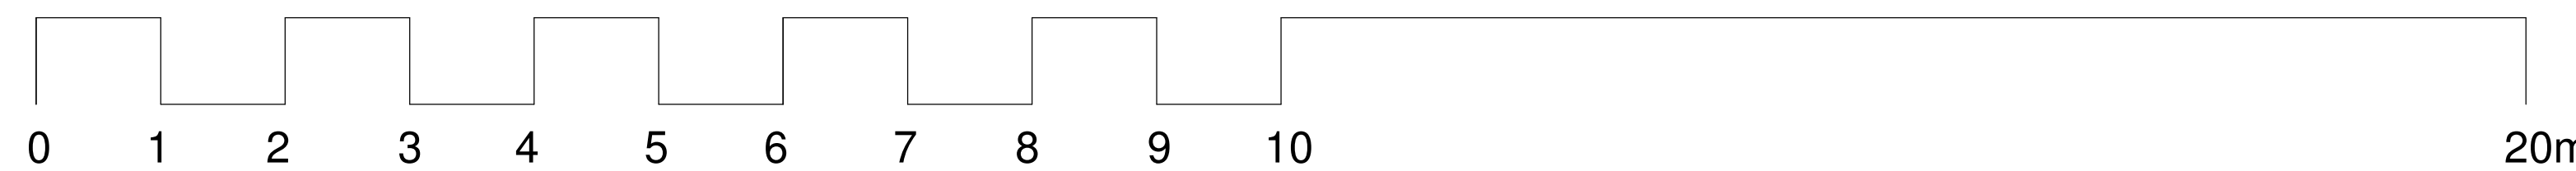

1:50 Scale Bar
Scale in Meters

excela
ARCHITECTURE

Stef &
Philips

Check all dimensions and report any omissions or errors

Manchester Office
Office 249, Peel House, 30 The Downs,
Cheshire, Altrincham WA14 2PX
Tel: 0161 710 4160
email: Studio@ExcelaArchitecture.co.uk
web: www.ExcelaArchitecture.co.uk

© Copyright. This drawing is copyright of Excela Architecture and shall not be loaned, copied or disclosed to any third party without prior written consent of Excela Architecture.

London Office
Office 211, 405 King's Rd, Chelsea,
London SW10 0BB
Tel: 020 8064 4098
email: London@ExcelaArchitecture.co.uk
web: www.ExcelaArchitectureLondon.co.uk

Client
Stef & Philips

Project Address
11 Woodville Gardens,
Hillingdon, HA4 7NB

Drawing No.
2523 _ Stef & Philips _ AD101

Drawing Title:
Existing Information

Project Title:
Permitted Development HMO Conversion

DRAWING FOR PERMITTED
DEVELOPMENT ONLY
NOT FOR PLANING

Scale at A1
As Shown

Date:
08/10/25

Revision No.:
Initial Issue

Drawn By
MJ