




NORTH ELEVATION
1:100 6




SOUTH ELEVATION
1:100 5

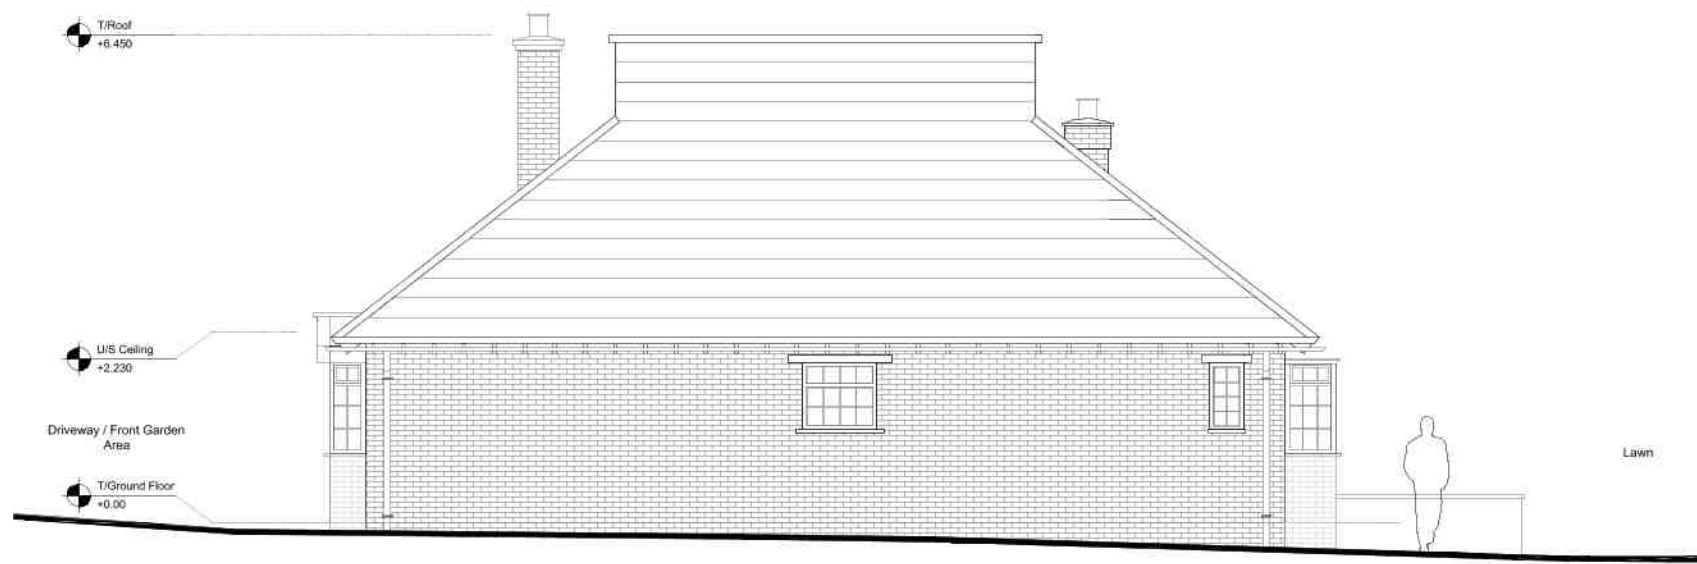


EAST ELEVATION
1:100 4



WEST ELEVATION
1:100 3

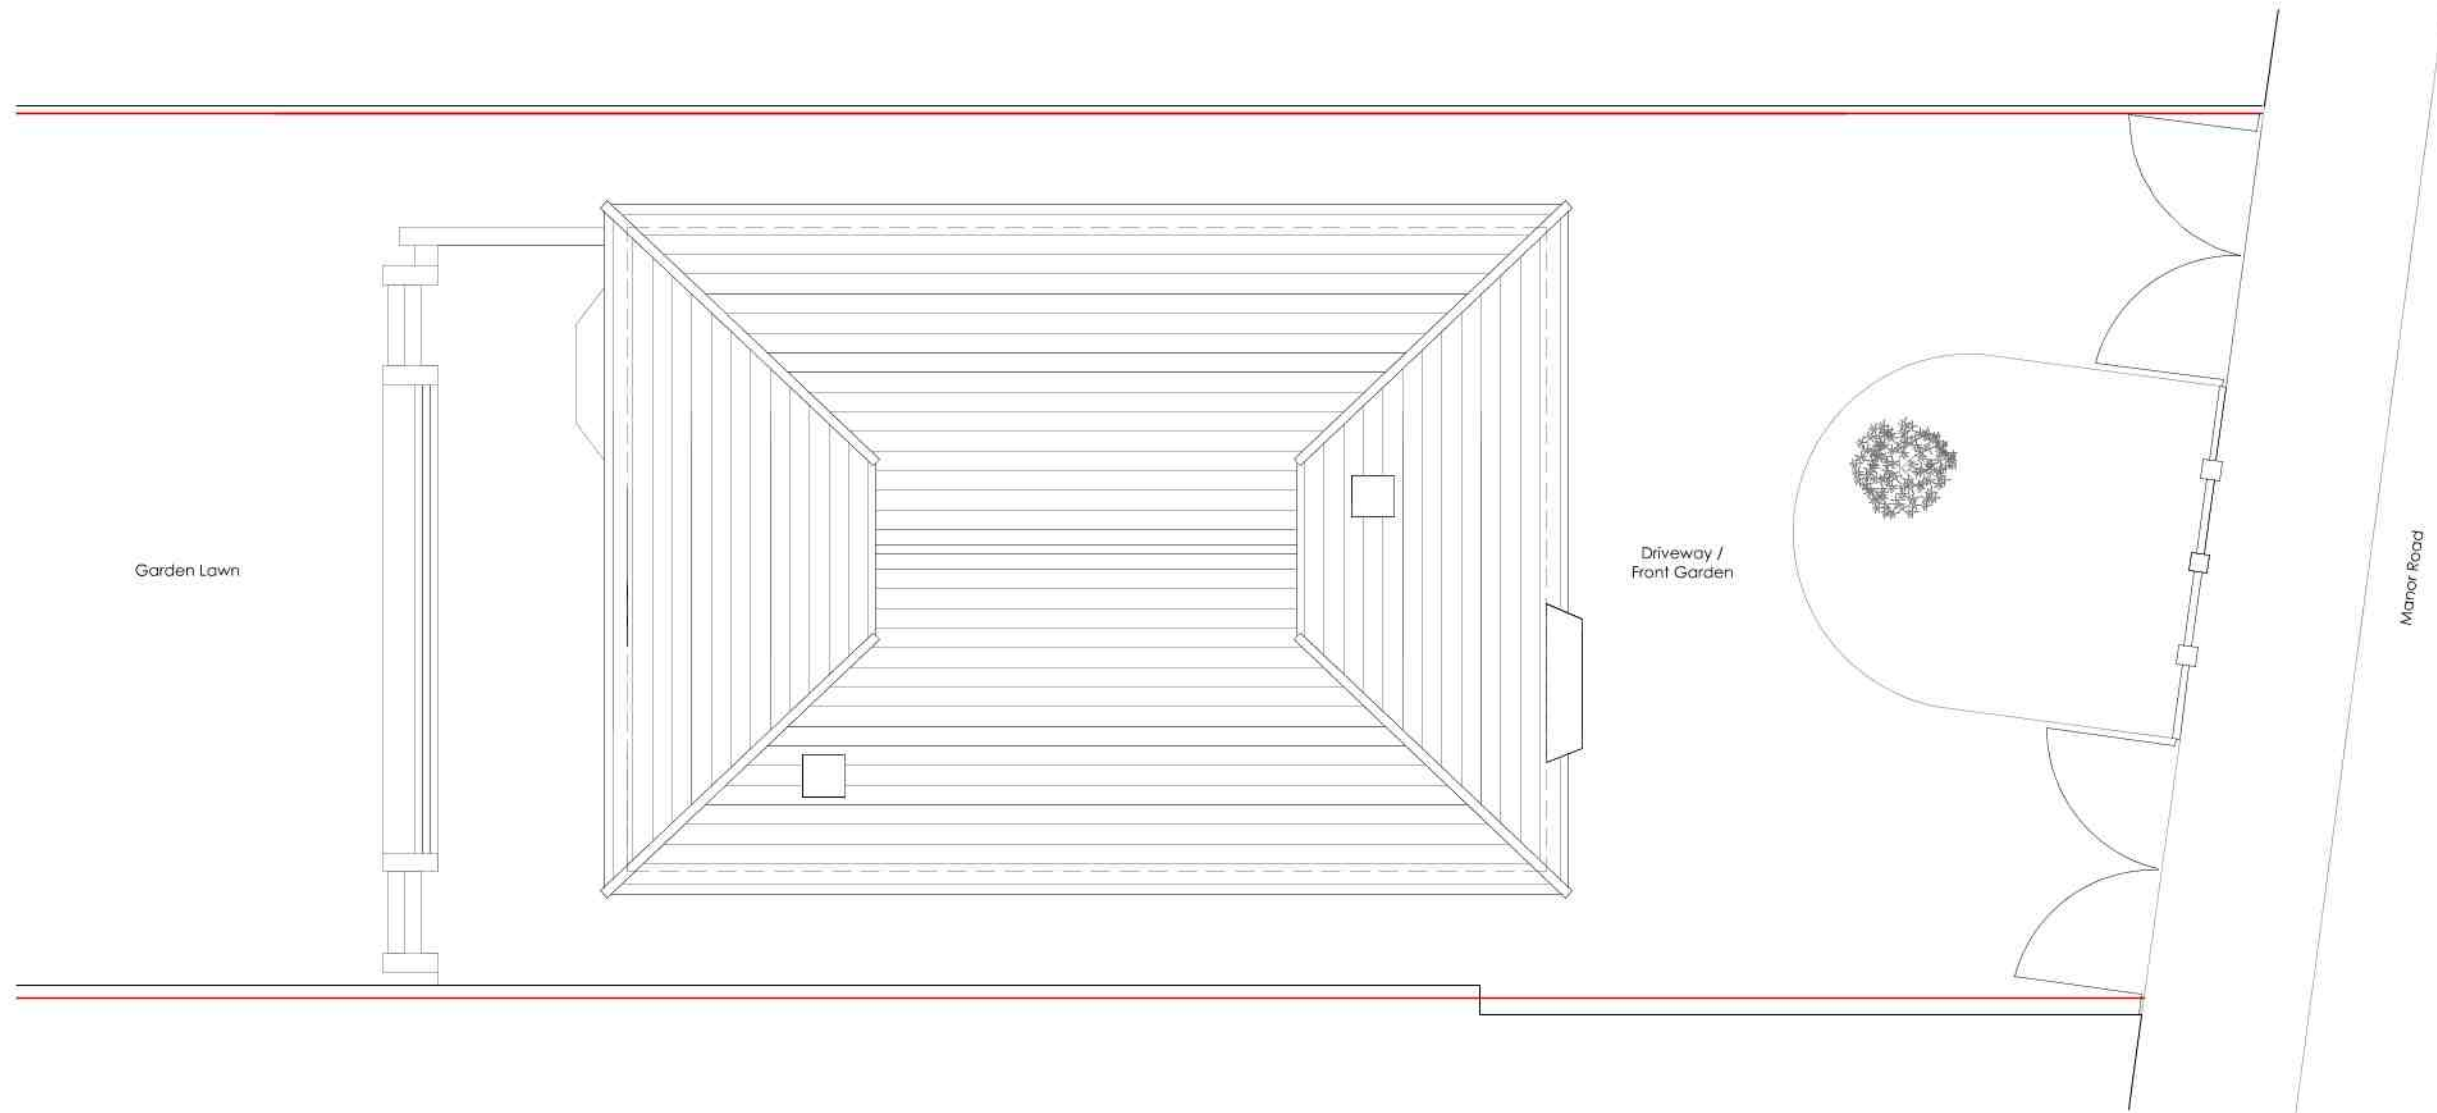

ROOF PLAN
1:100 2

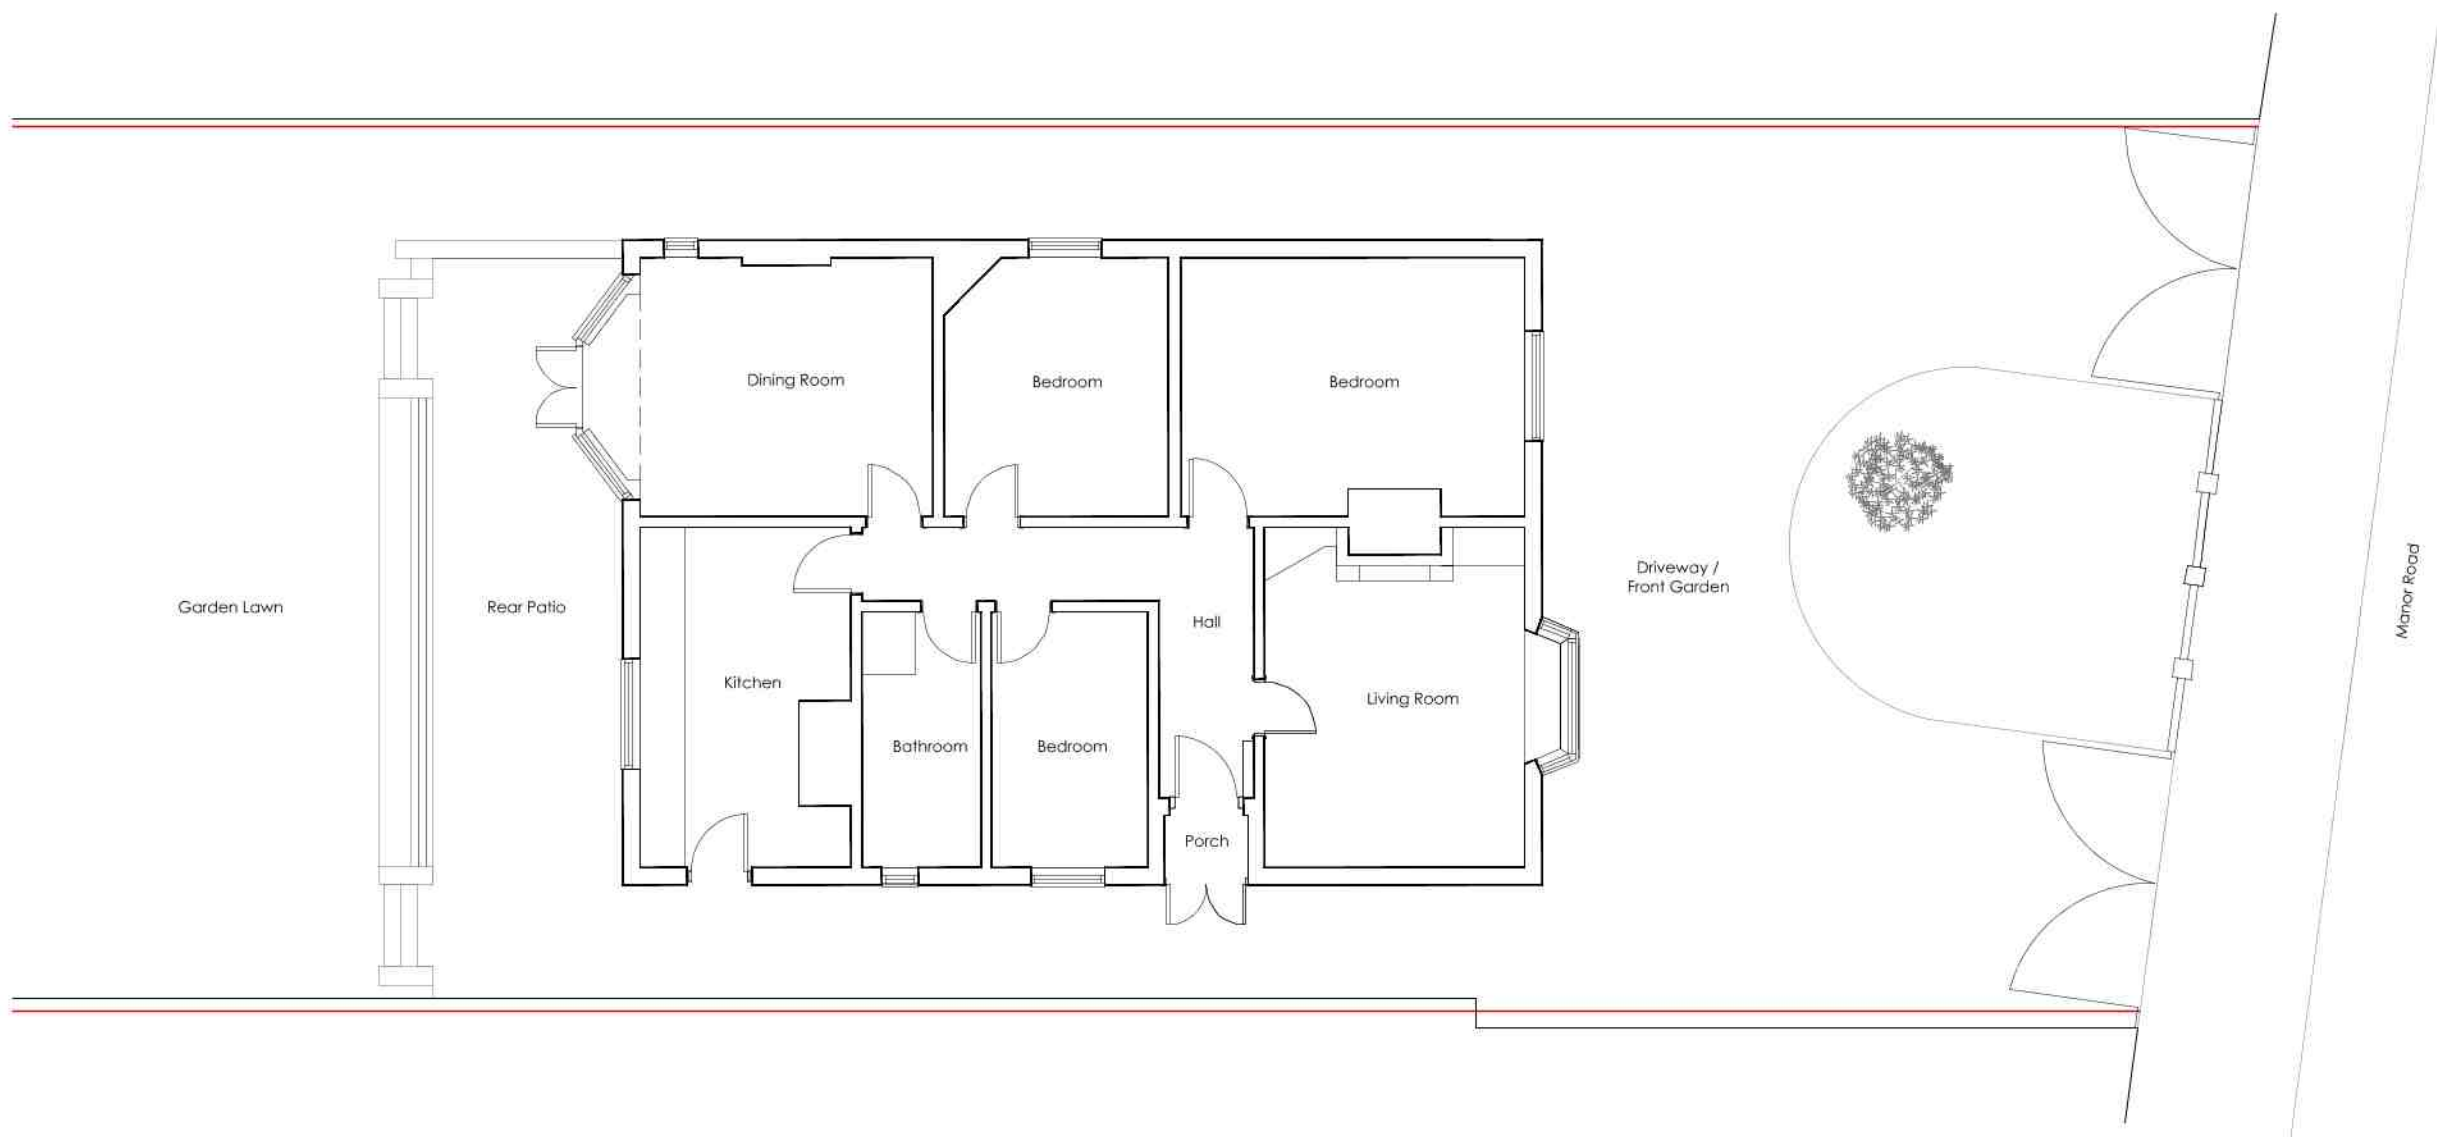

GROUND FLOOR PLAN
1:100 1


ARCHITECT

COLEMAN
ANDERSON
ARCHITECTS

T +44 (0) 1892 537124
E info@colemananderson.co.uk
4 Western Road - Royal Tunbridge Wells - TN4 0HG

GENERAL NOTES
1. Do not scale drawing for construction purposes.
2. All dimensions are in millimetres unless noted otherwise.
3. All dimensions shall be verified on site before proceeding.
4. The author shall be notified in writing of any discrepancies.
5. This drawing is protected by copyright.

NORTH

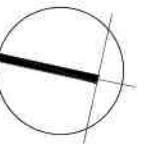

PURPOSE OF ISSUE
PLANNING APPROVAL

Rev No.	Description	Date
00	ISSUED FOR PLANNING APPROVAL	18.09.20

PROJECT NAME
28 Manor Road
Hillingdon
Ruislip
HA4 7LB

DRAWING TITLE
Existing Plans
& Elevations

CLIENT
Mr & Mrs Sadler

SCALE @ A1
1:100

DATE
18.09.20

PROJECT NO.
2035

DRAWING NO.
A-0100

REVISION NO.
00