


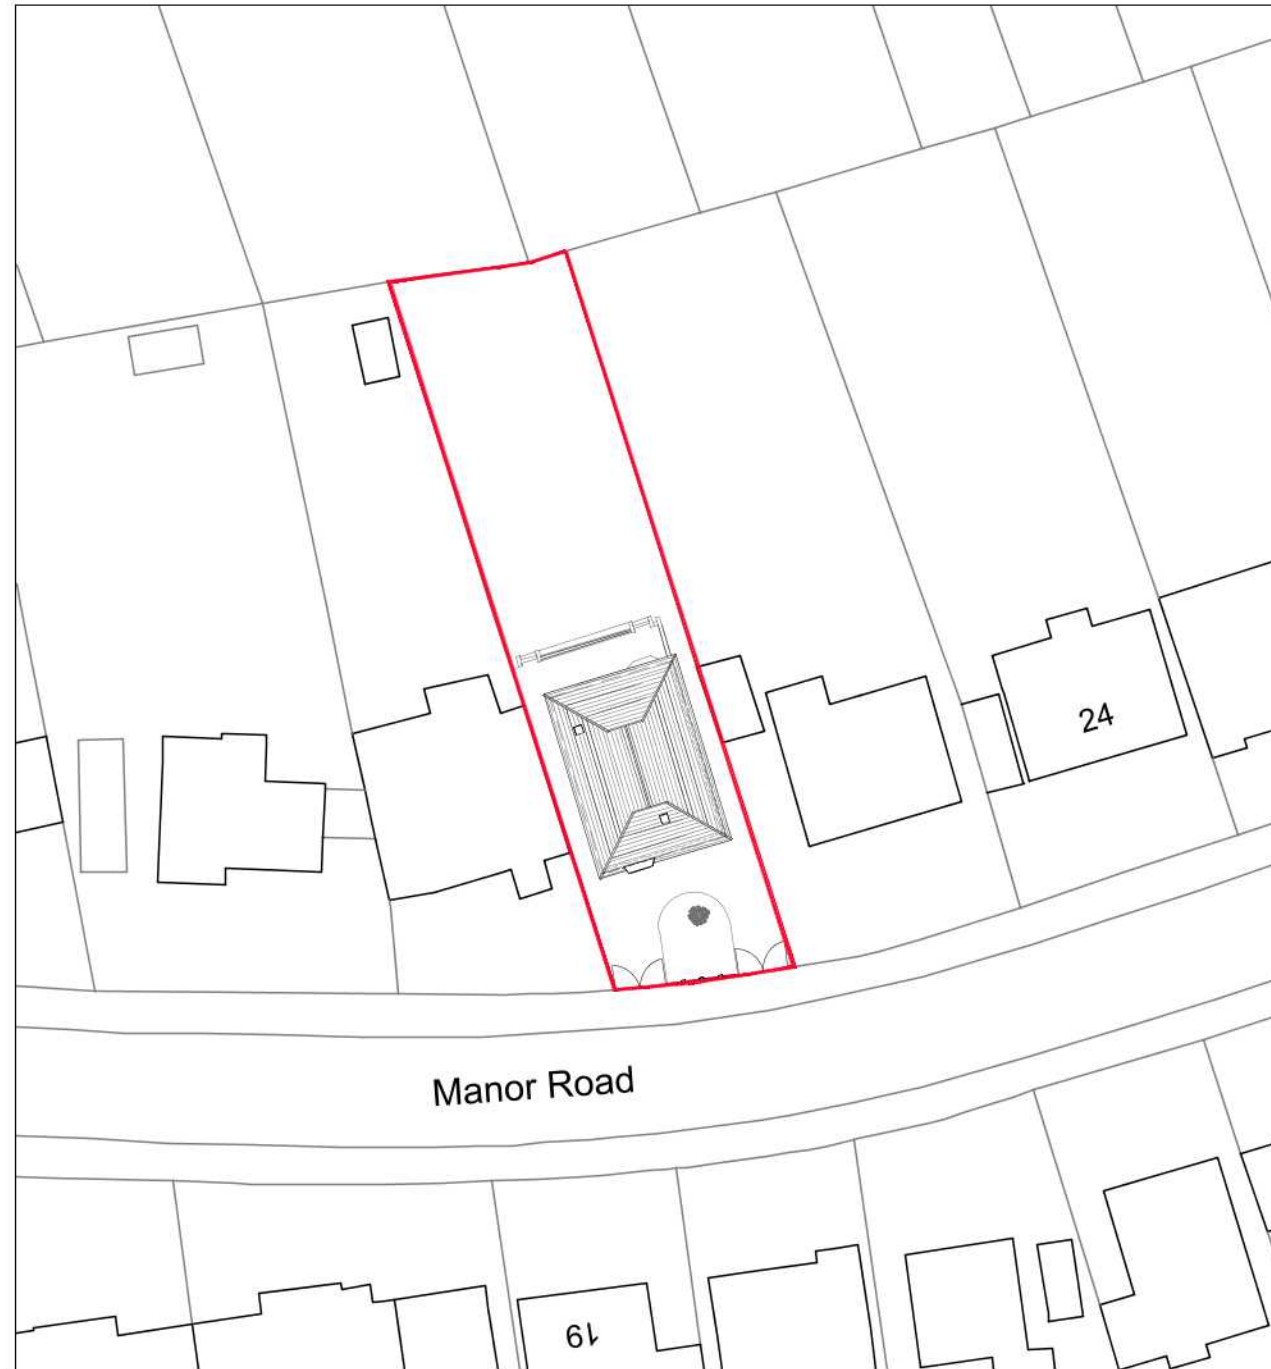

SITE PLAN

1:500

2




LOCATION PLAN


1:1250

1

SCALE 1:1250

 

SCALE 1:500

 

ARCHITECT

COLEMAN
ANDERSON
ARCHITECTS

T+44 (0) 1892 537124
E info@colemananderson.co.uk
4 Western Road - Royal Tunbridge Wells - TN4 9HG

GENERAL NOTES

1. Do not scale drawing for construction purposes.
2. All dimensions are in millimetres unless noted otherwise.
3. All dimensions shall be verified on site before proceeding.
4. The author shall be notified in writing of any discrepancies.
5. This drawing is protected by copyright.

NORTH



PURPOSE OF ISSUE

PLANNING APPROVAL

Rev No. Description Date

1: ISSUED FOR PLANNING APPROVAL 18.09.20

PROJECT NAME

28 Manor Road
Hillingdon, Ruislip
HA4 7LB

DRAWING TITLE

Existing Site &
Location Plan

CLIENT Mr & Mrs Sadler

SCALE @ A3 1:1250 / 1:500 DATE 18.09.20

PROJECT NO. 2035 DRAWN BY TT CHECKED

DRAWING NO. A-0001 REVISION NO. 00