

00	ISSUED FOR PLANNING APPROVAL	17.03.21
Rev No.	Description	Date

PROJECT NAME

28 Manor Road
Hillingdon, Ruislip
HA4 7LB

DRAWING TITLE

Existing Ground
Floor Plan

CLIENT
Mr & Mrs Sadler

SCALE @ A3
1:100

DATE
17.03.21


PROJECT NO.
2035

DRAWN BY
TT

CHECKED

DRAWING NO.
A-0200

REVISION NO.
00

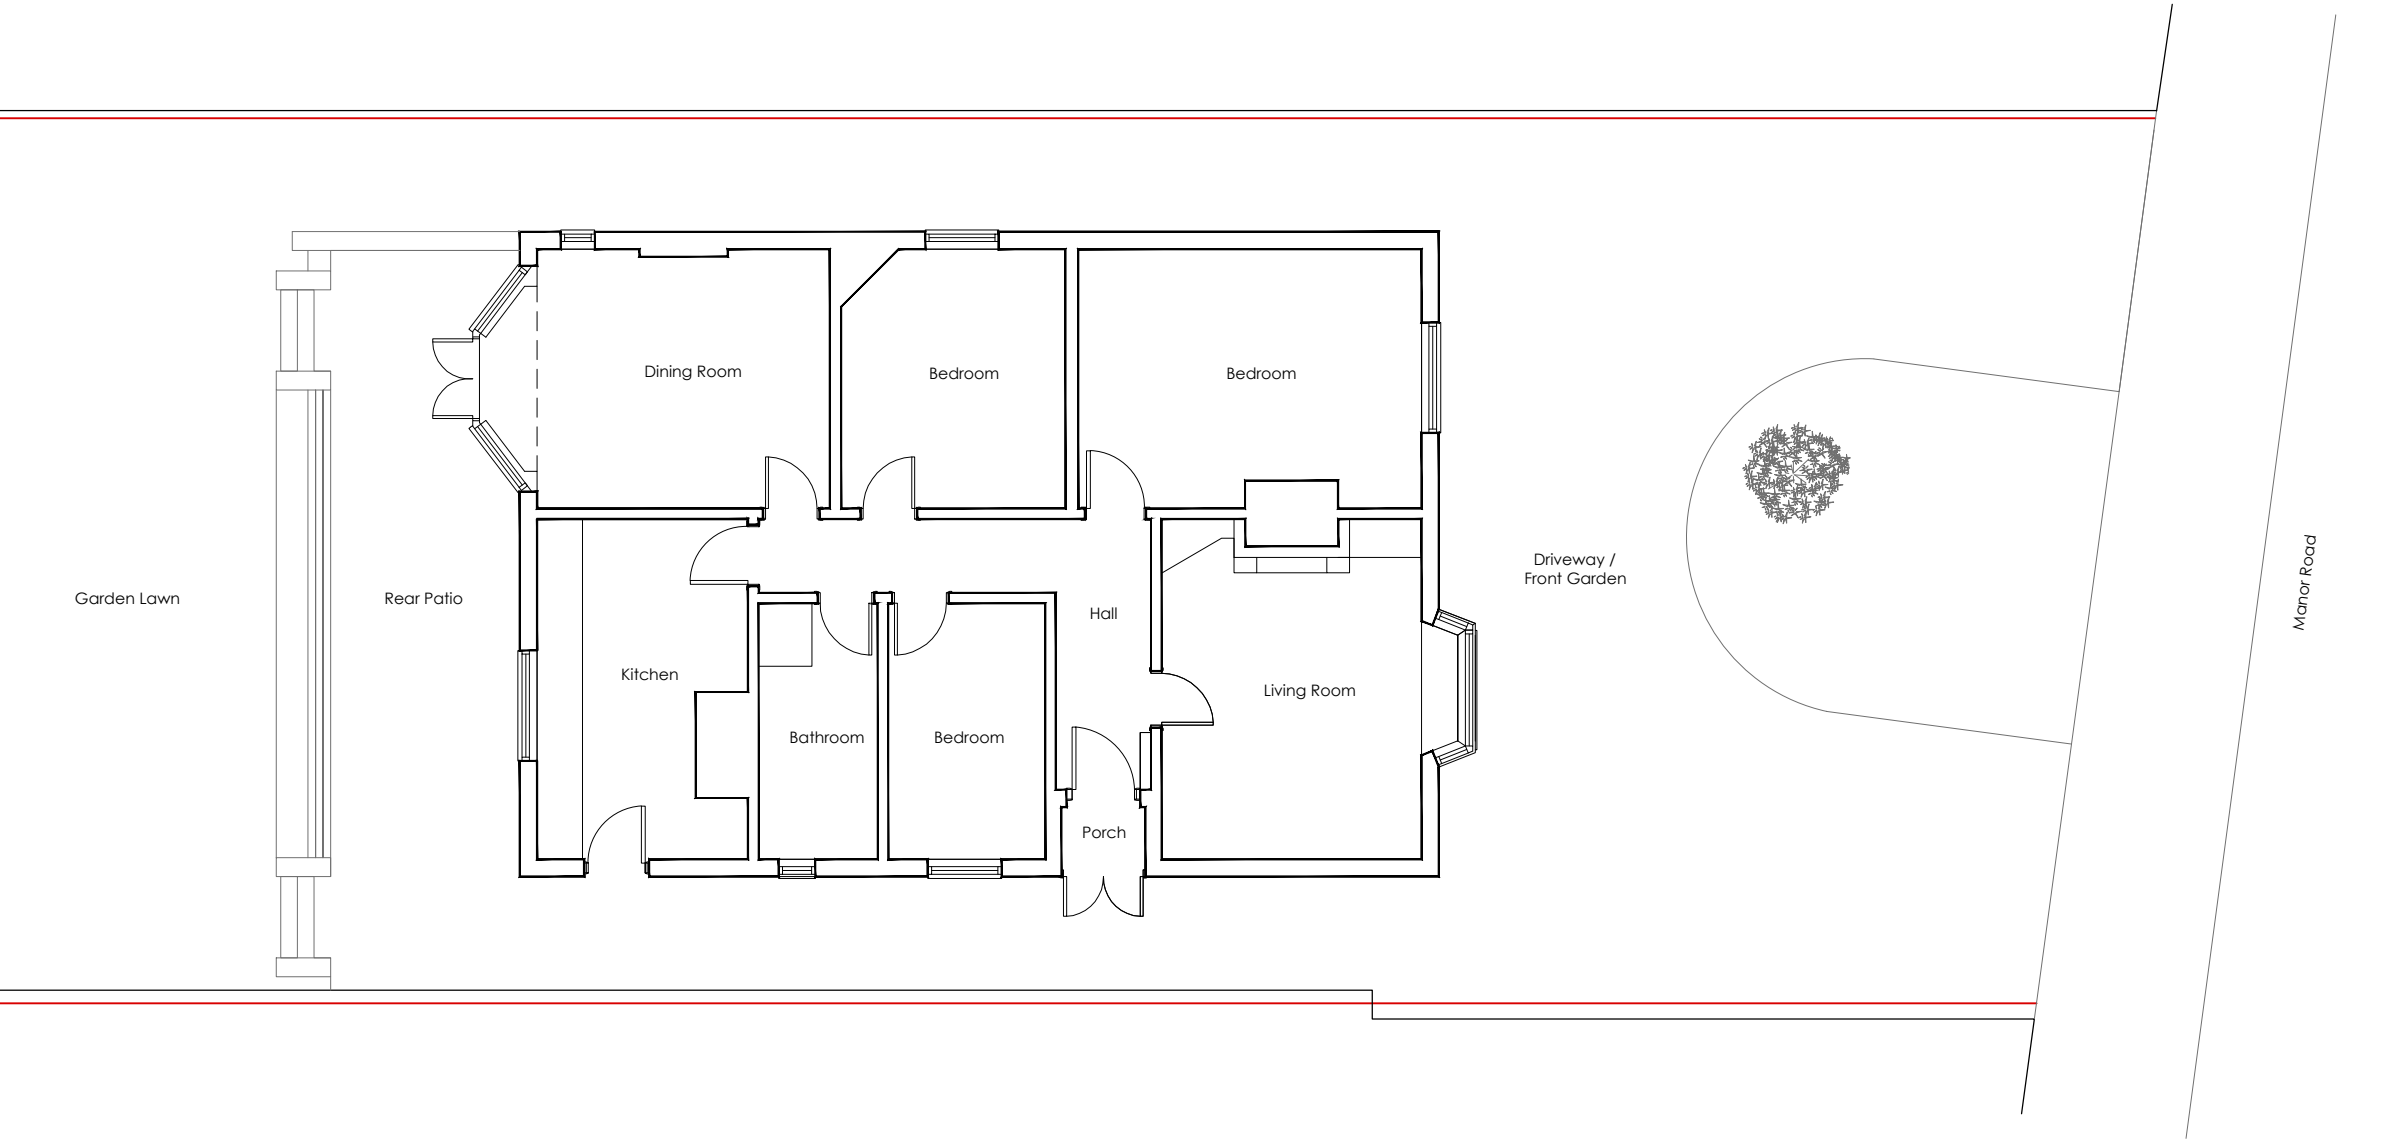

GROUND FLOOR PLAN

1:100

1

SCALE 1:100

