



00	ISSUED FOR PLANNING APPROVAL	17.03.21
Rev No.	Description	Date

PROJECT NAME

28 Manor Road
Hillingdon, Ruislip
HA4 7LB

DRAWING TITLE


Existing
Roof Plan

CLIENT	Mr & Mrs Sadler
SCALE @ A3	DATE
1:100	17.03.21
PROJECT NO.	DRAWN BY
2035	TT
DRAWING NO.	CHECKED
A-0201	00

ROOF PLAN

1

1:100

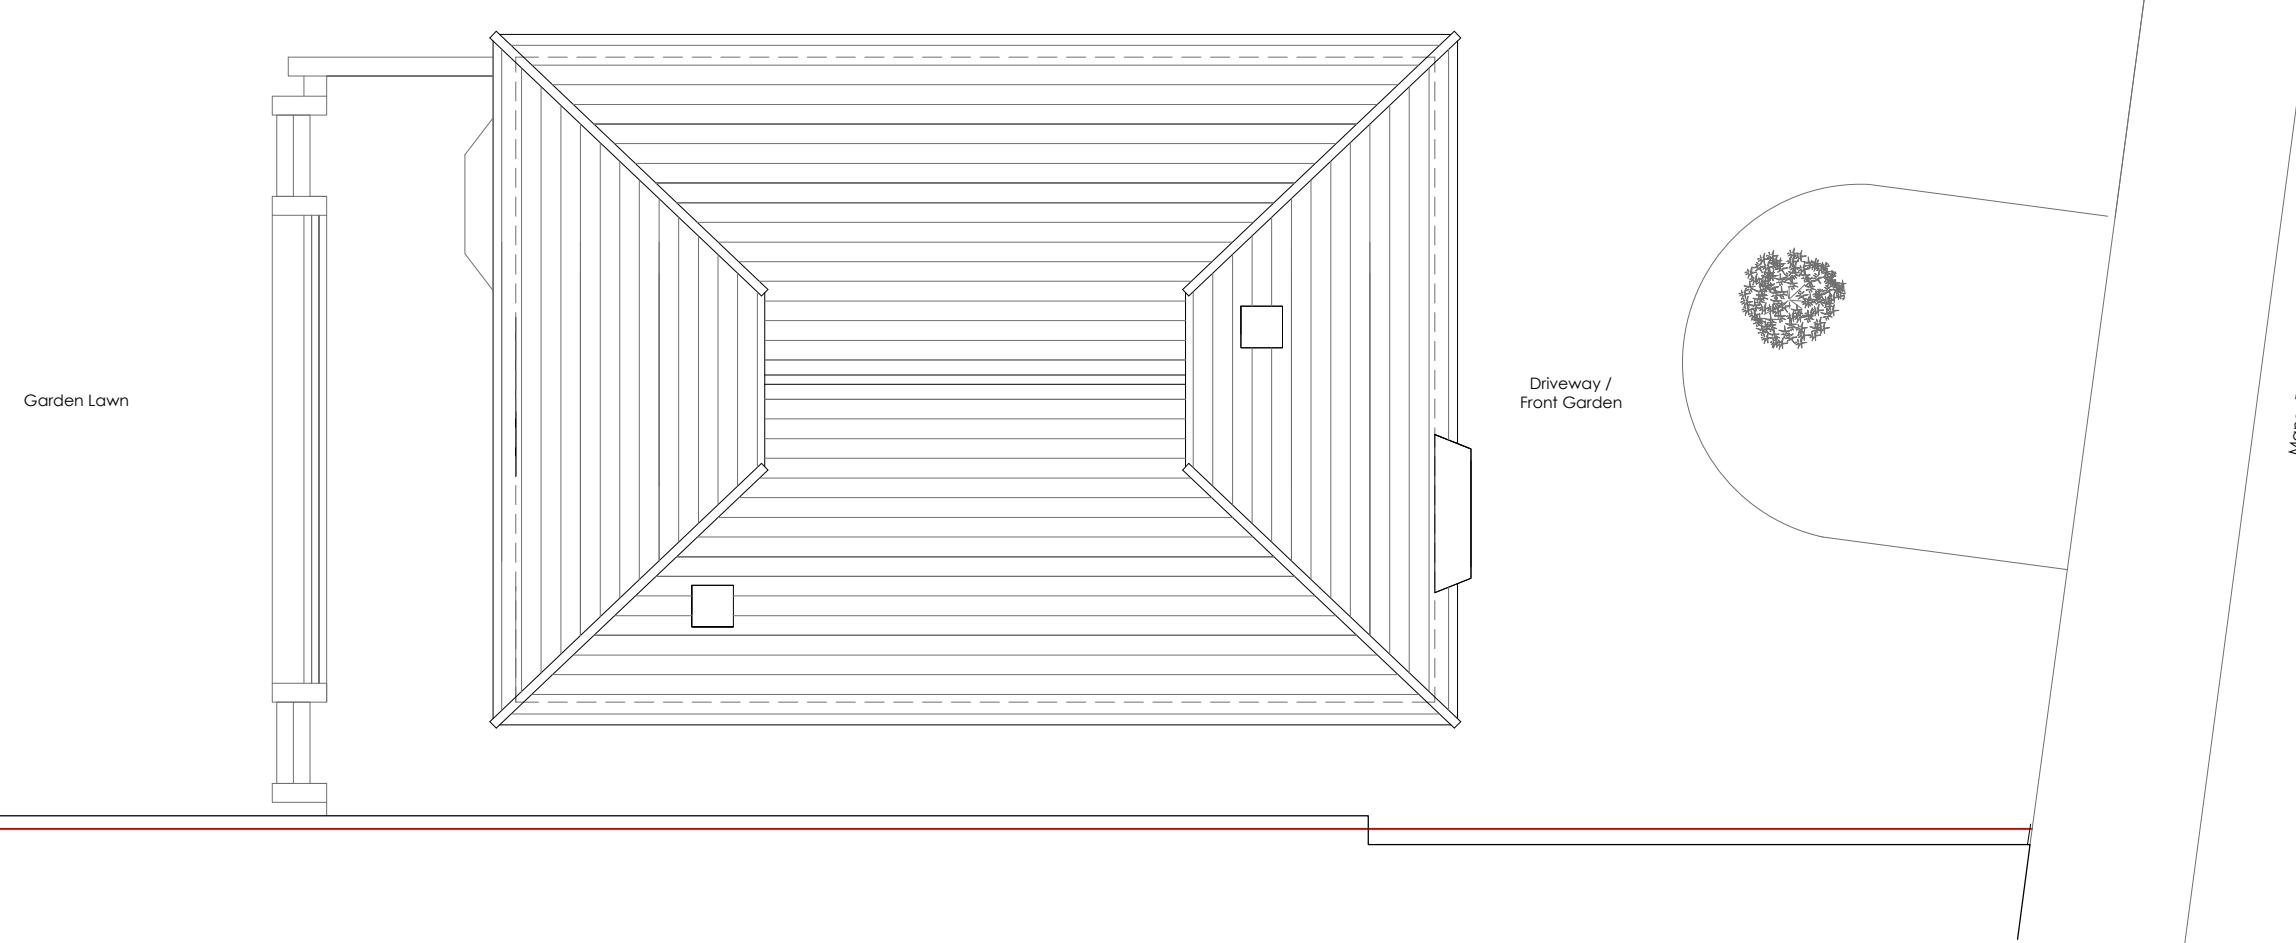

SCALE 1:100

