



Ref No.	ISSUED FOR PLANNING APPROVAL	Date
00	Description	17.03.21

PROJECT NAME

28 Manor Road
Hillingdon, Ruislip
HA4 7LB

DRAWING TITLE

Proposed
Roof Plan

CLIENT

Mr & Mrs Sadler

SCALE @ A3

1:100 DATE

17.03.21

PROJECT NO.

DRAWN BY

TT

CHECKED

DRAWING NO.

REVISION NO.


00

A-0302

ROOF PLAN

1

1:100

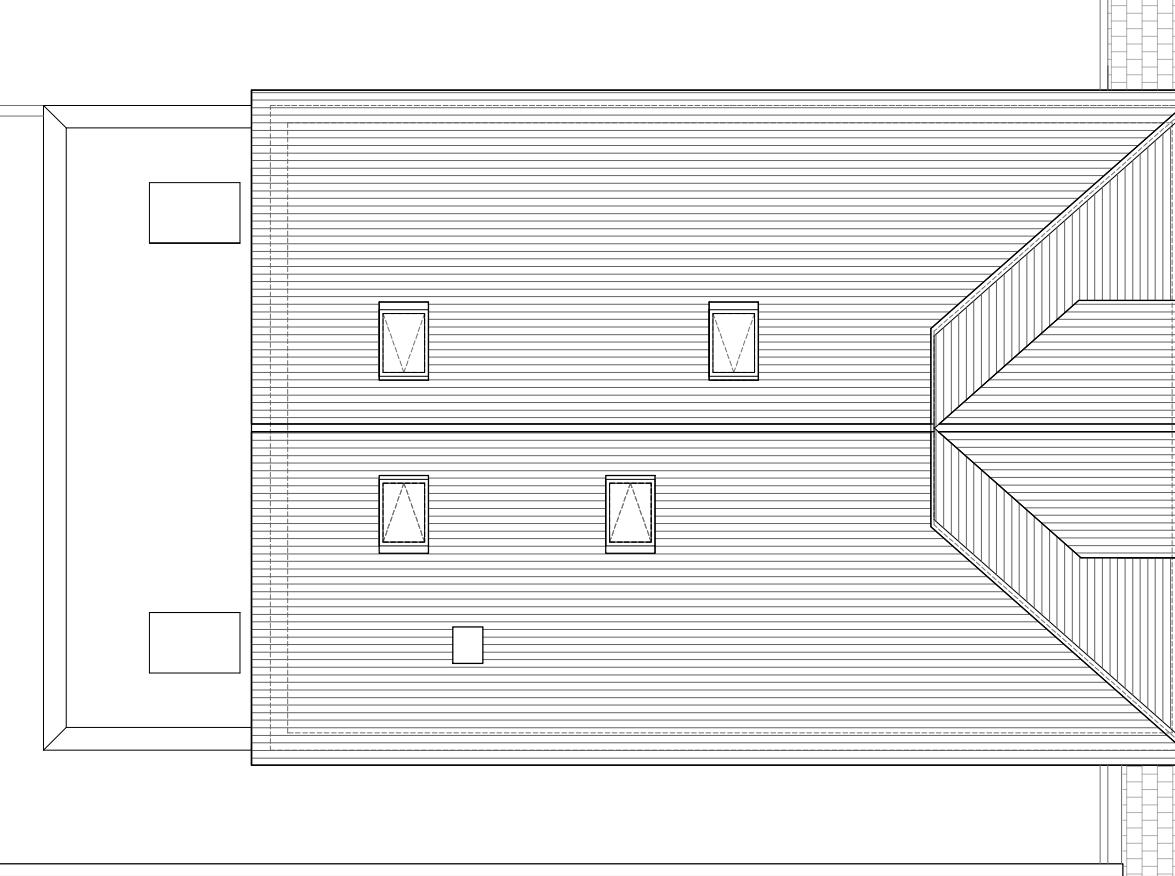

SCALE 1:100

