


WEST ELEVATION

2

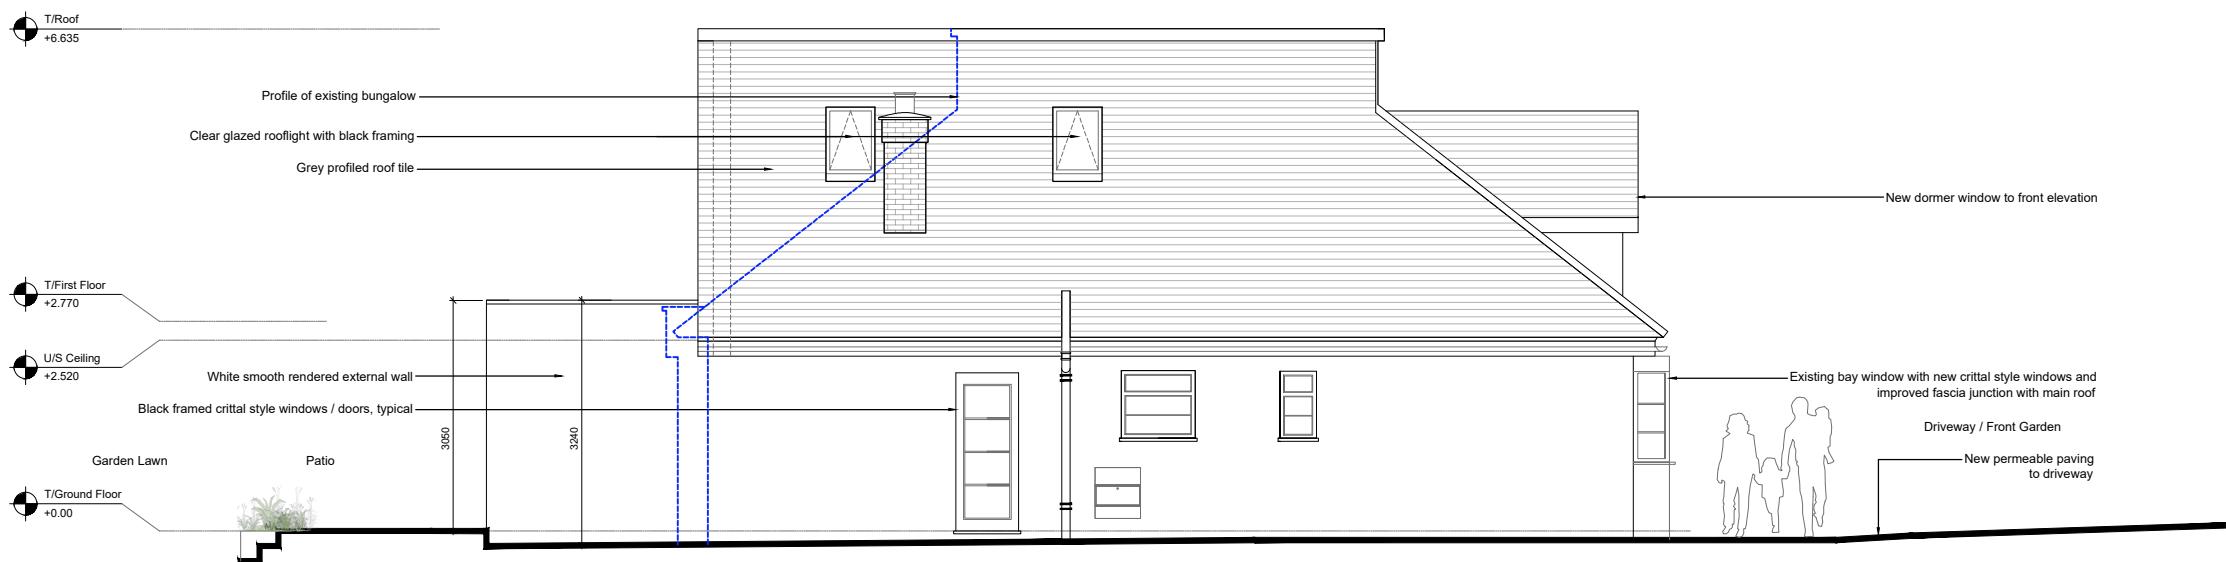

EAST ELEVATION

1

00	ISSUED FOR PLANNING APPROVAL	17.03.21
Rev No.	Description	Date
PROJECT NAME		
28 Manor Road Hillingdon, Ruislip HA4 7LB		

DRAWING TITLE

Proposed
East & West Elevations

CLIENT
Mr & Mrs Sadler

SCALE @ A3
1:100

DATE
17.03.21

PROJECT NO.
2035

DRAWN BY
TT

CHECKED
REVISION NO.

DRAWING NO.
A-0303

00

SCALE 1:100

