


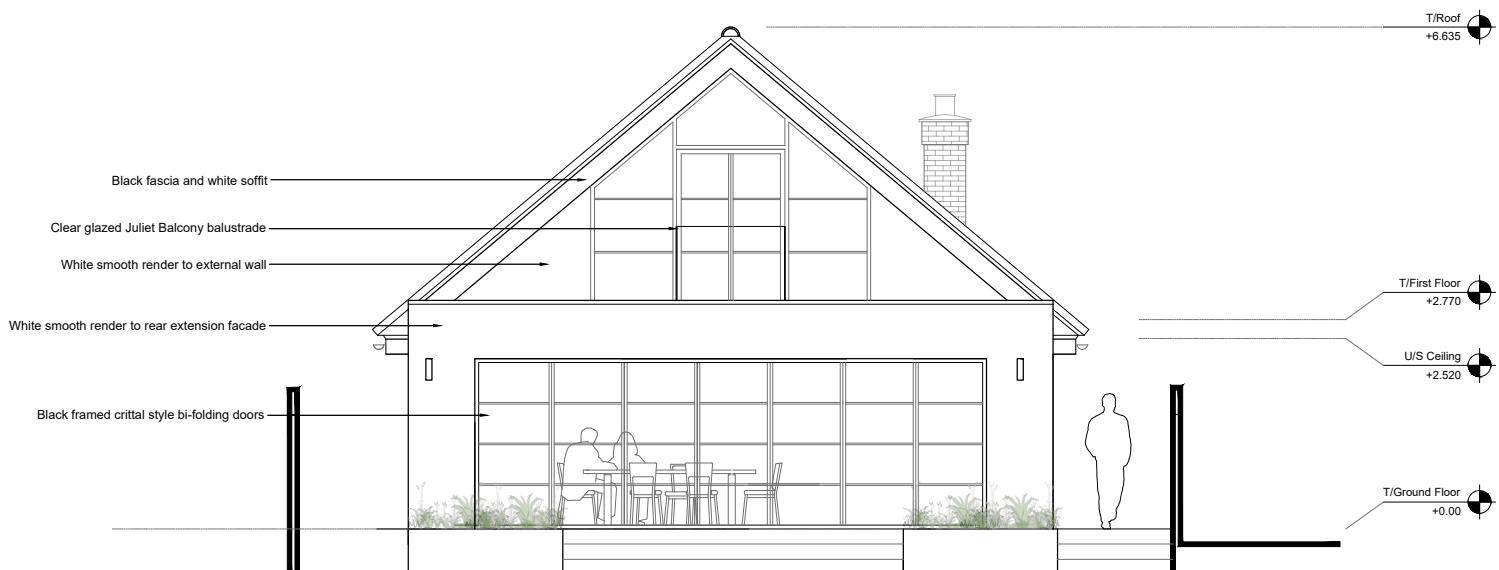

SOUTH ELEVATION

1:100



NORTH ELEVATION

1:100

Ref No	ISSUED FOR PLANNING APPROVAL	Date	17.03.21
PROJECT NAME			

28 Manor Road
Hillingdon, Ruislip
HA4 7LB

DRAWING TITLE	
Proposed	North & South Elevations

CLIENT	Mr & Mrs Sadler	
SCALE @ A3	DATE	
1:100	17.03.21	
PROJECT NO.	DRAWN BY	CHECKED
2035	TT	
DRAWING NO.	REVISION NO.	
A-0304	00	

SCALE 1:100

