


Appendix B Existing Site and Proposed Plans

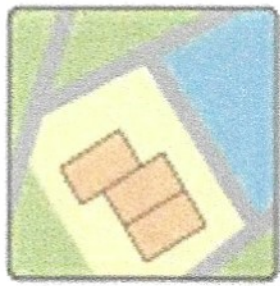

**UK
Planning
Maps**

62 Hillside Road, Northwood, HA6 1QB





© Crown copyright and database rights 2023 OS 100054135. Map area bounded by: 510511,190947
510653,191089. Produced on 15 February 2023 from the OS National Geographic Database. Supplied by
UKPlanningMaps.com. Unique plan reference: p2c/uk/909381/1227198



DO NOT SCALE THIS DRAWING. USE FINISHED DIMENSIONS ONLY.
CONTRACTORS ARE RESPONSIBLE FOR ANY AND ALL DIMENSIONS
NOTED ON THIS DRAWING. DIMENSIONS SHOWN ON THIS DRAWING
CONSENT MUST BE OBTAINED FOR COPYING OR REPRODUCING THIS DRAWING

NOTES AND SCHEDULES

This drawing is to be read in conjunction with
the CHES3 & D Drawing nos: 2216/102-PA,
103-FL,104-FL,105-FL,106-FL and 107-FL.
This drawing is to be read in conjunction with
(N/D) Surveys as existing Topographical Survey
drawing no.J3522-11.

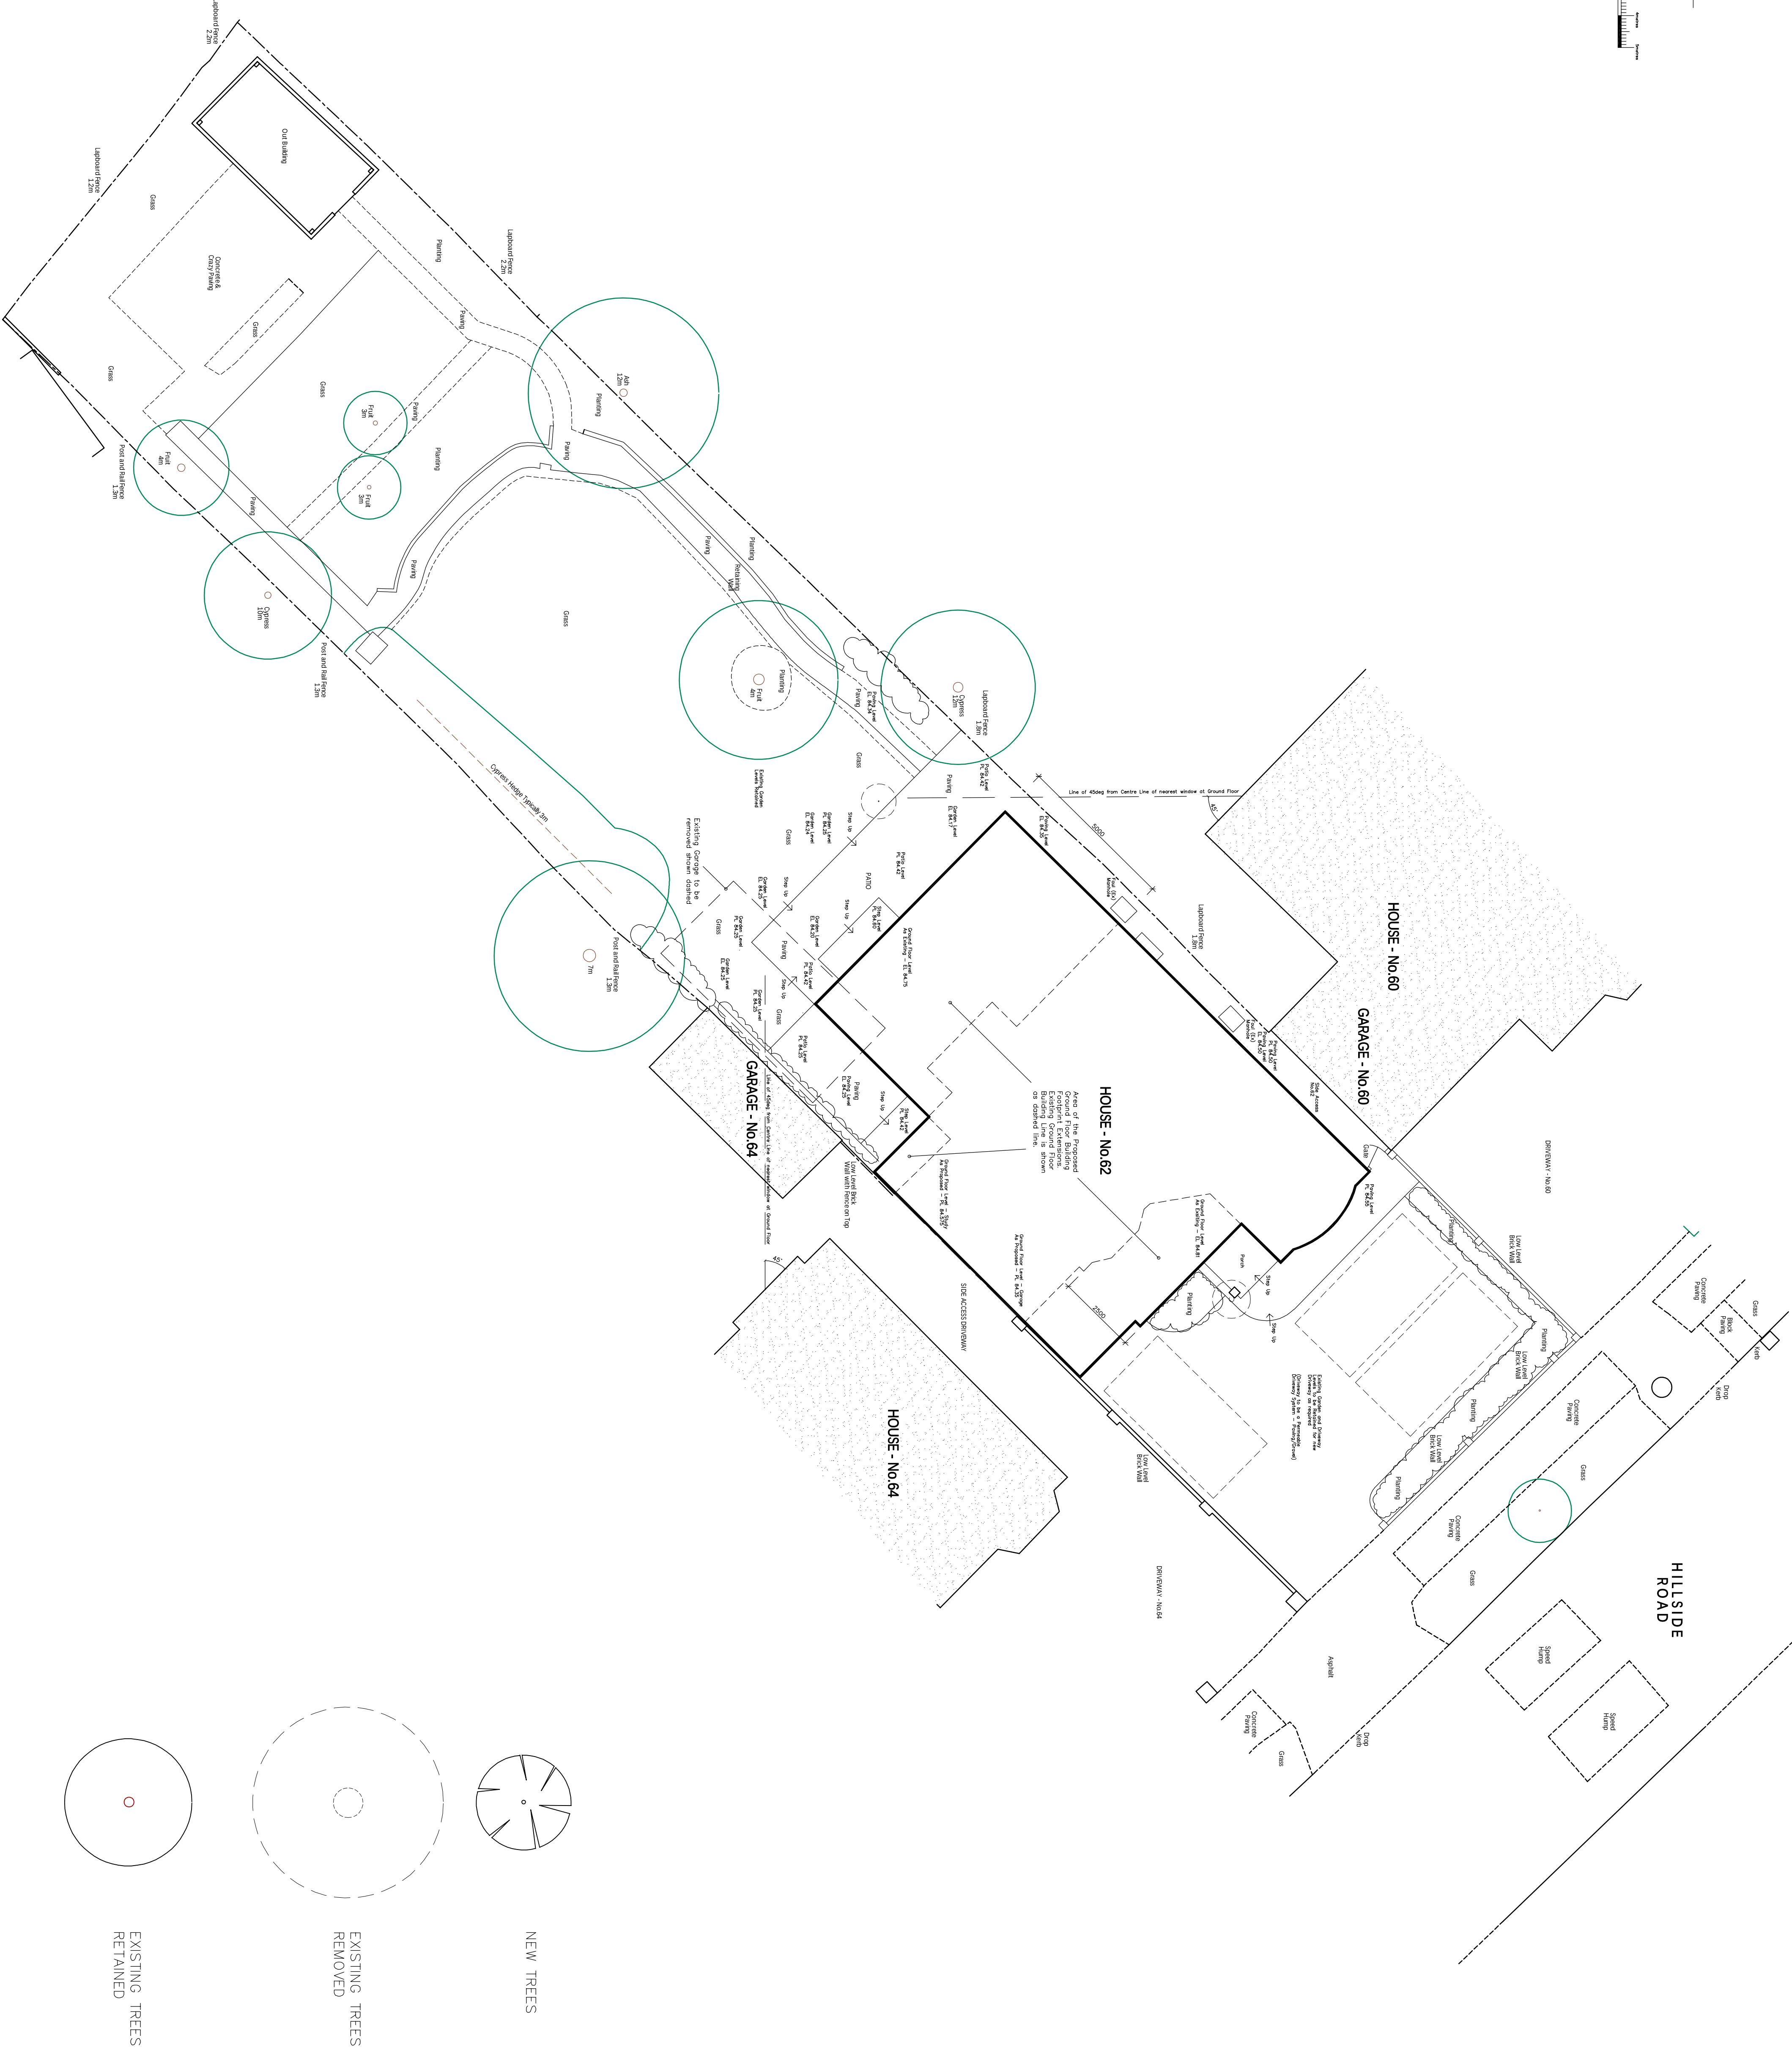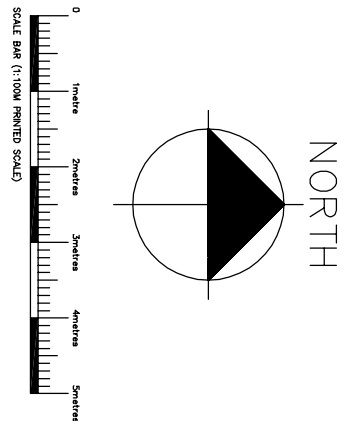

B		Ratio Amended: Driveway Amendment added.	13/03/23
A		Drawing Issue - Planning Application.	20/03/23
Author	Revisions	Date	

CHES3
Architecture
&
Development
L I M I T E D

PIA House, 4 Norfolk Court Norfolk Road
Richmansworth Hemtordshire WD3 1LA
T. 01923 718665 F. 01923 712255
E. info@chesad.com W. www.chesad.com

Mr. and Mrs. Campos

62 Hillside Road
Northwood
Middlesex
HA6 1QB

Title
Proposed Extensions at
62 Hillside Road - HA6 1QB
Proposed Site Plan

Scale
1:100

Date
February '23

Drawn
MM

Checked



Job No.
2216

Street No.
101-PL-B

DO NOT SCALE THIS DRAWING. USE FINISHED DIMENSIONS ONLY.
CONTRACTORS ARE RESPONSIBLE FOR MEASURING AND CHECKING THE DIMENSIONS
OF THE PROPOSED WORK. THE DIMENSIONS OF THE PROPOSED WORK
CONSENT MUST BE OBTAINED FOR COPYING OR REPRODUCING THIS DRAWING


NOTES AND SCHEDULES

This drawing is to be read in conjunction with
the CHES3-ABD Drawing nos. 2216/107-PL,
103-PL,104-PL,105-PL,106-PL and 107-PL.
This drawing is to be read in conjunction with
KND Surveys ex. existing Topographical Survey
drawing no.J3522-1.

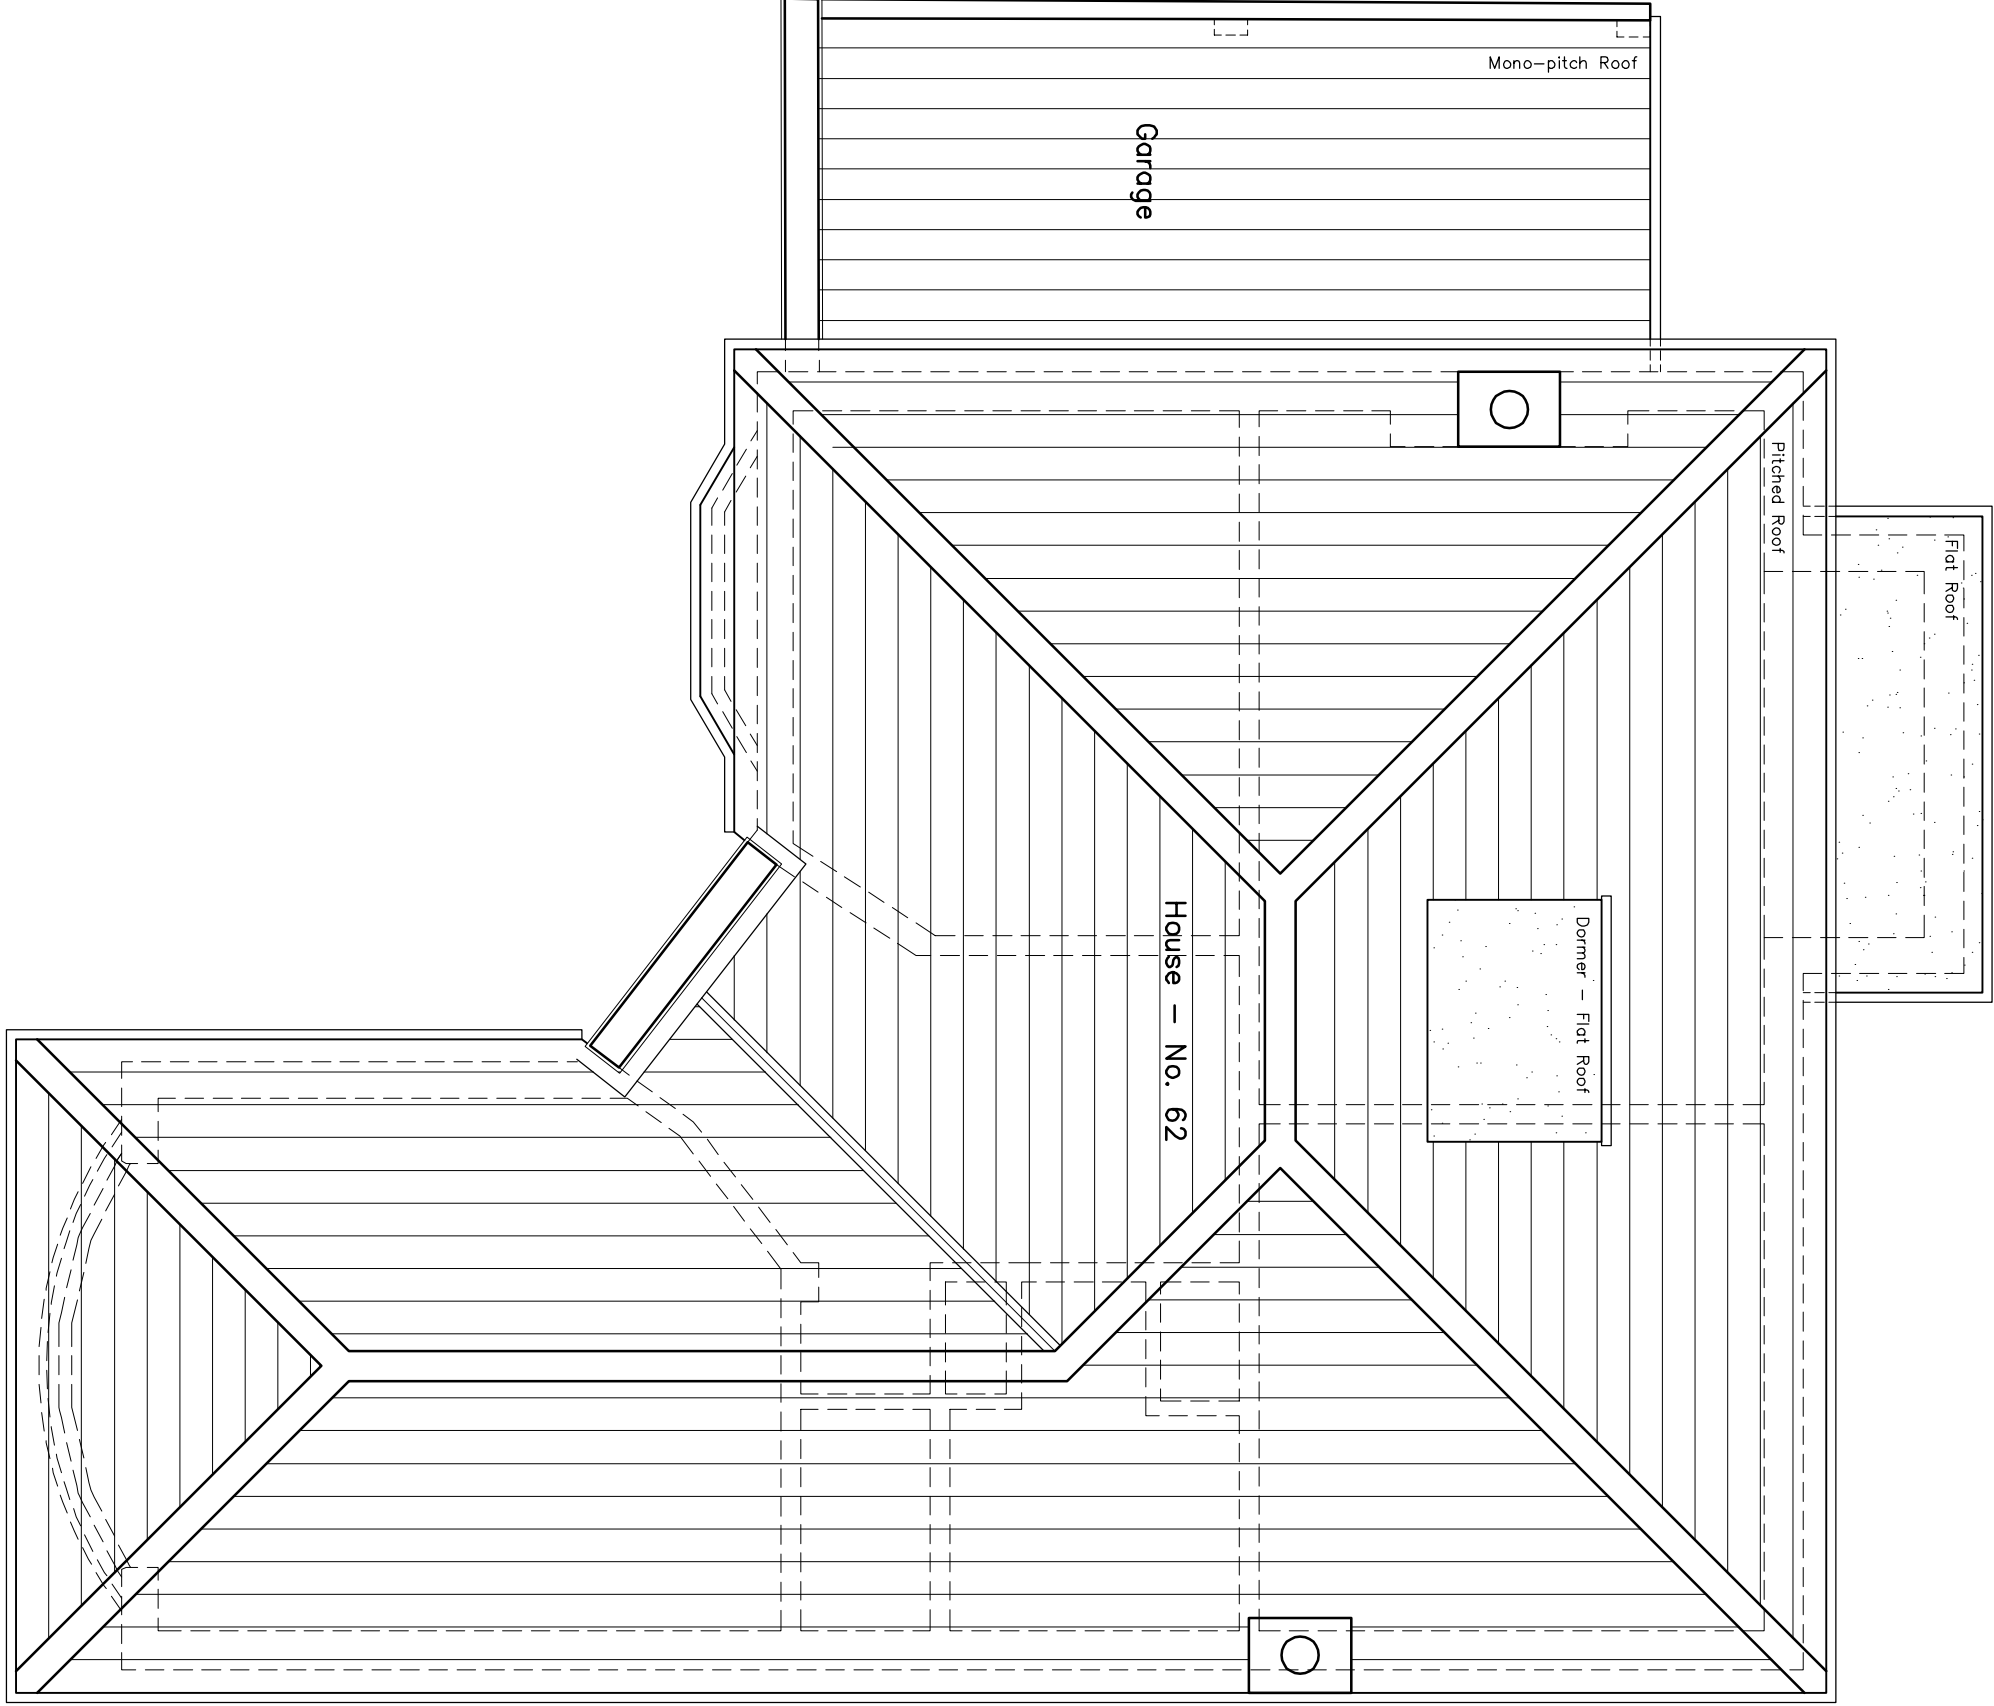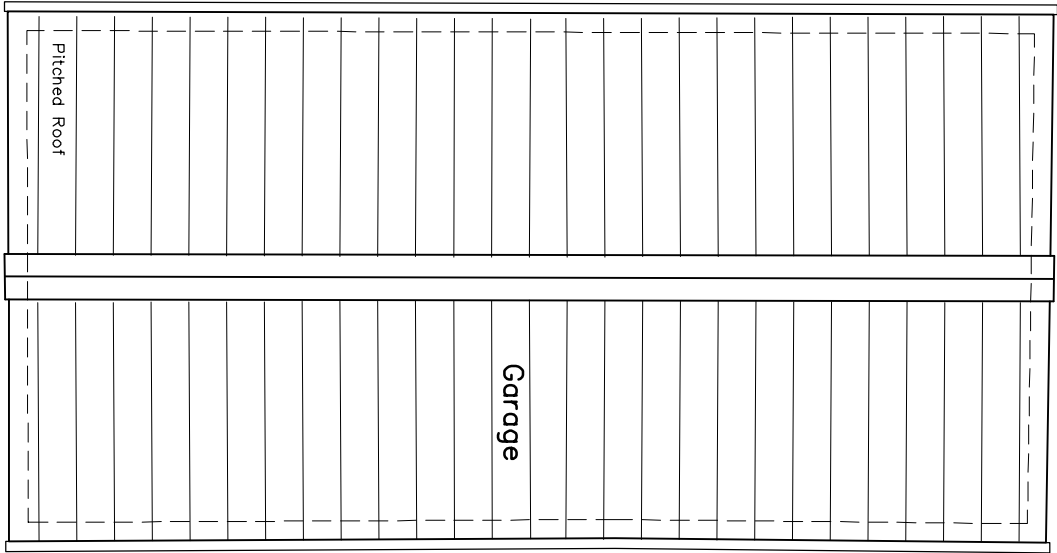

Existing Roof Plan

Existing Ground Floor Plan

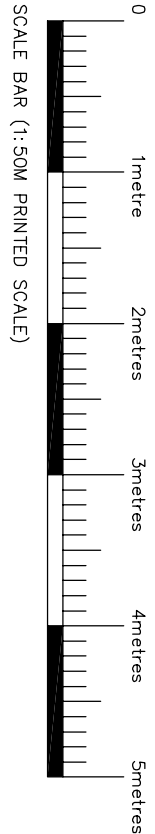

SCALE BAR (1:50M PRINTED SCALE)

A Drawing Issue - Planning Application		20/02/23
Letter	Revisions	Date

CHES3
Architecture
&
Development
Limited
PIA House, 4 Norfolk Court Norfolk Road
Richmansworth Hemetshire WD3 1LA
T. 01923 718665 F. 01923 712255
E. info@ches3ad.com W. www.ches3ad.com

Mr. and Mrs. Campos

62 Hillside Road
Northwood
Middlesex
HA6 1QB

Title
Proposed Extensions at
62 Hillside Road - HA6 1QB
Existing Plans

Scale 1:50 Date February '23

Drawn MM Checked

CAD FILE:- m:\drawings\2216\2216-102-PL.dwg

Job No. Street No.


2216 102-PL-A

DO NOT SCALE THIS DRAWING. USE FACED DIMENSIONS ONLY.
CONTRACTOR'S ARE RESPONSIBLE FOR ANY AND ALL DIMENSIONS
NOT SHOWN OR INCONCLUSIVE. DIMENSIONS SHOWN ON THIS DRAWING
CONSENT MUST BE OBTAINED FROM COMPANY OR REPRESENTING THIS DRAWING

NOTES AND SCHEDULES

This drawing is to be read in conjunction with
the CHES3-ABD drawing nos. 2216/107-PL,
102-PL,104-PL,105-PL,106-PL and 107-PL.


This drawing is to be read in conjunction with
KND Surveys as existing Topographical Survey
drawing no.J3522-1.

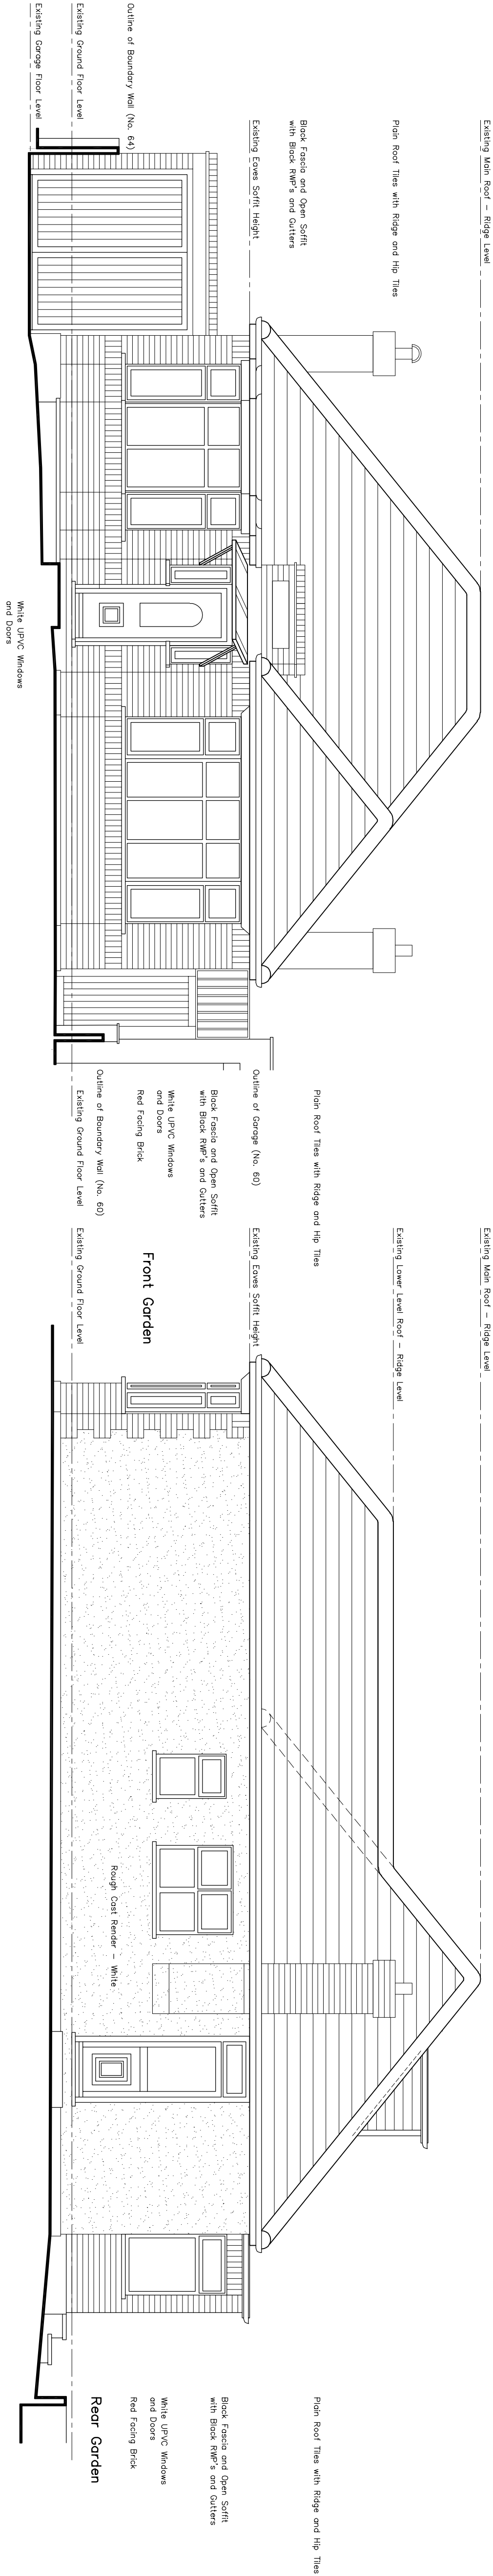

– Existing Front Elevation – North East Elevation

– Existing Side Elevation – North West Elevation


Facing 60 Hillside Road

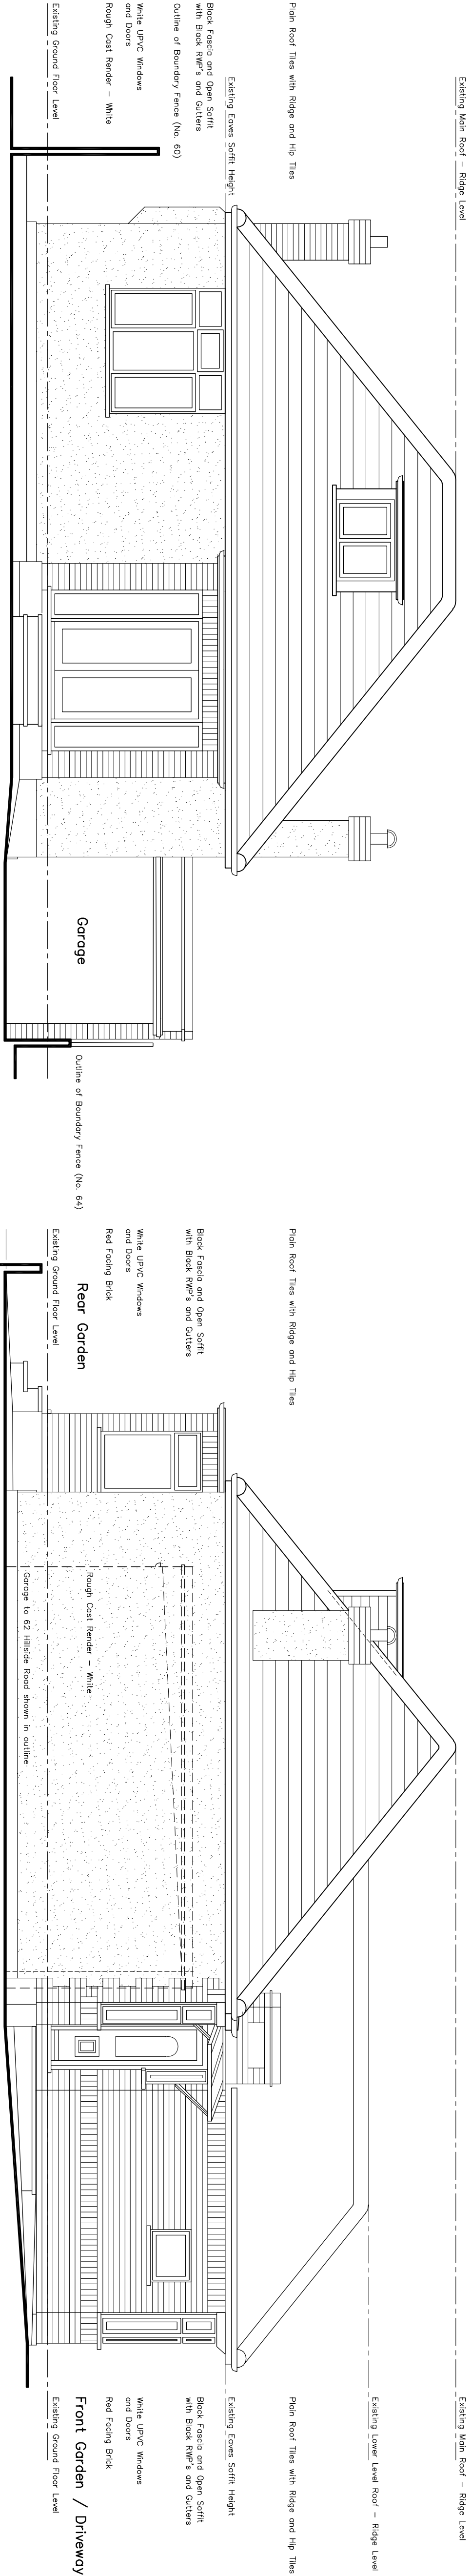

– Existing Rear Elevation – South West Elevation

– Existing Side Elevation – South East Elevation

Facing 64 Hillside Road

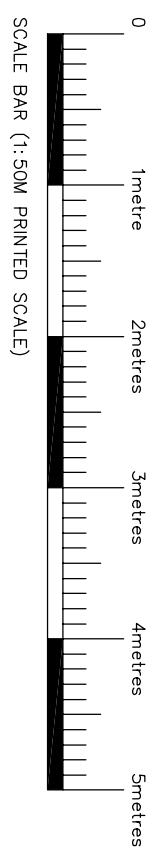

Title	
Proposed Extensions at 62 Hillside Road – HA6 1QB Existing Elevations	
Scale	Date
1:50	February '23
Drawn	Checked
MM	
CAD FILE:- m:\drawings\2216\2216-103-PL.dwg	Street No.
Job No.	
2216	103-PL-A

A		Drawing Issued – Planning Application.	20/02/23
Letter	Revisions	Date	
CHES3 Architecture & Development Limited PIA House, 4 Norfolk Court Norfolk Road Richmansworth Hemmestree WD3 1LA T. 01923 718665 F. 01923 712255 E. info@chessad.com W. www.chessad.com			

Mr. and Mrs. Campos

62 Hillside Road
Northwood
Middlesex
HA6 1QB

NOTES AND SCHEDULES

This drawing is to be read in conjunction with the CHES3-PL-BD Planning nos. 2216/104-PL, 102-PL, 103-PL, 105-PL, 106-PL and 107-PL.
This drawing is to be read in conjunction with the CHES3-PL-BD Planning nos. 2216/104-PL, 102-PL, 103-PL, 105-PL, 106-PL and 107-PL.
This drawing is to be read in conjunction with the CHES3-PL-BD Planning nos. 2216/104-PL, 102-PL, 103-PL, 105-PL, 106-PL and 107-PL.


CHES3

Architecture & Development Limited


PIA House 4 Norfolk Court Norfolk Road
Richmansworth Hertfordshire WD3 1LA
T. 01923 718665 F. 01923 712255
E. info@ches3ad.com W. www.ches3ad.com

Mr. and Mrs. Campos
62 Hillside Road
Northwood
Middlesex
HA6 1QB


Title	
Proposed Extensions at 62 Hillside Road – HA6 1QB Proposed Floor Plans	
Scale	Date
1:50	February '23
Drawn	Checked
MM	
CAD FILE:- m:\drawings\2216\2216-104-PL.dwg	Street No.
2216	104-PL-B

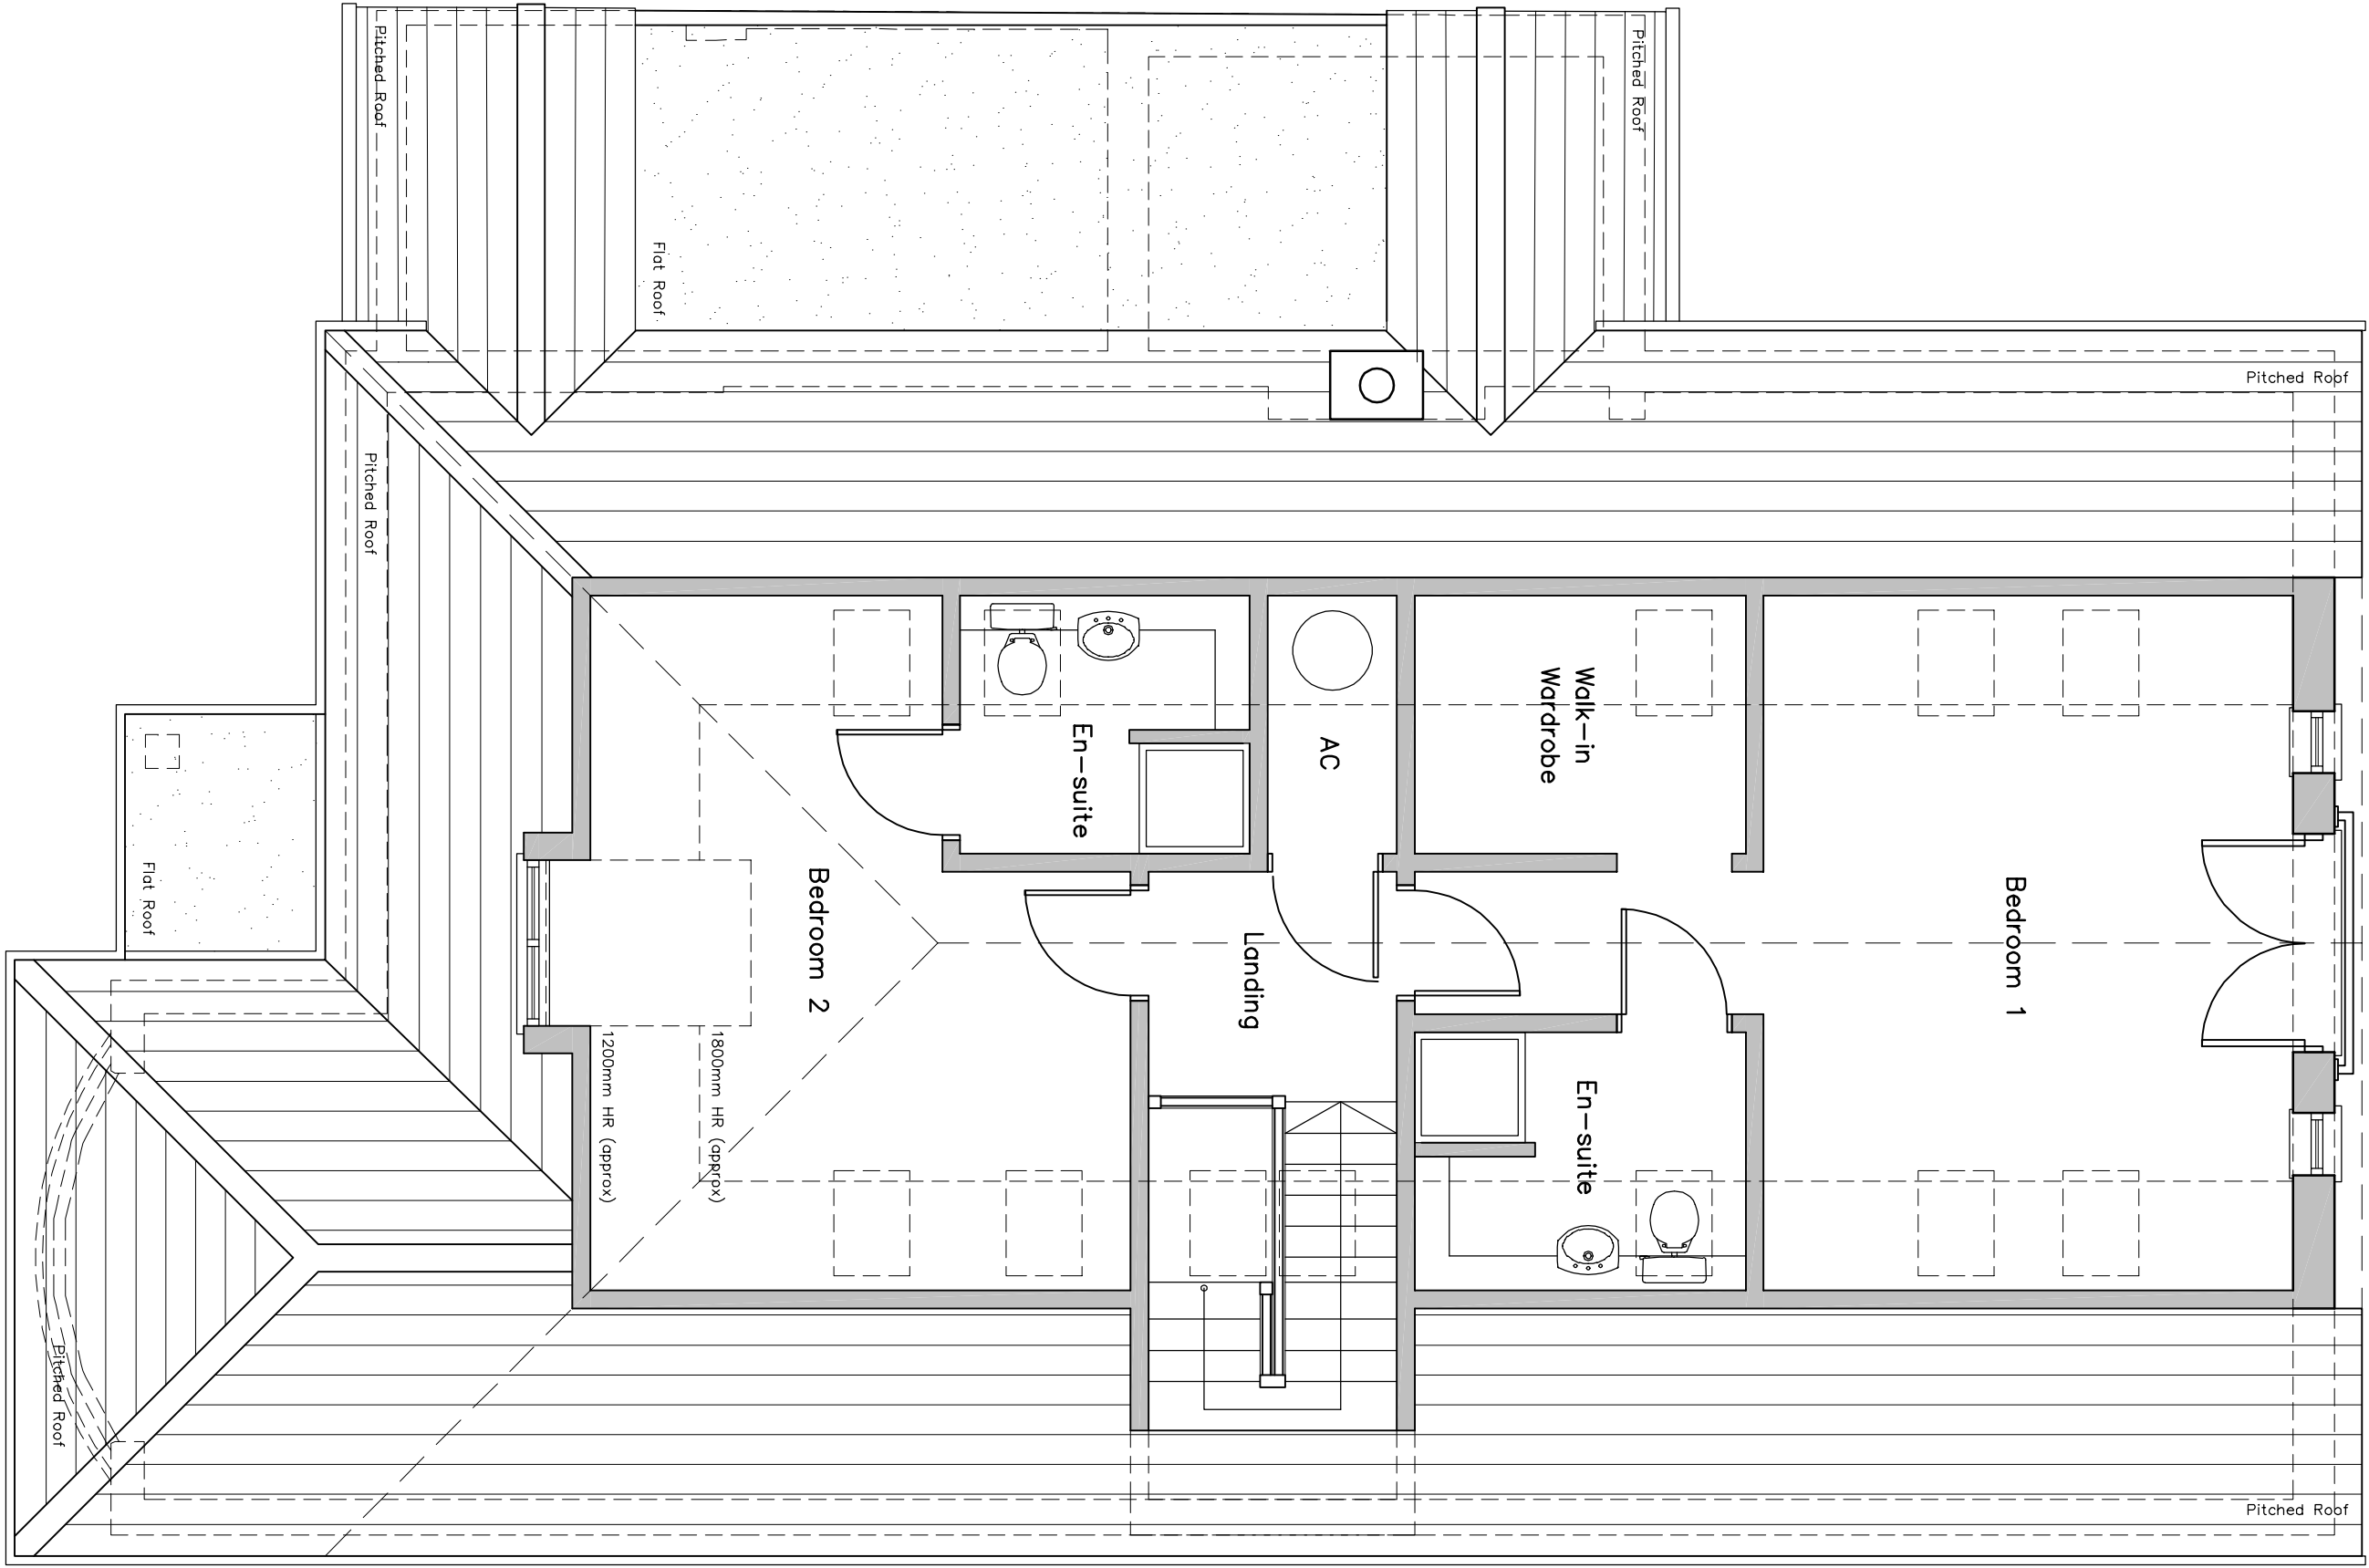

– Proposed Loft Floor Plan –

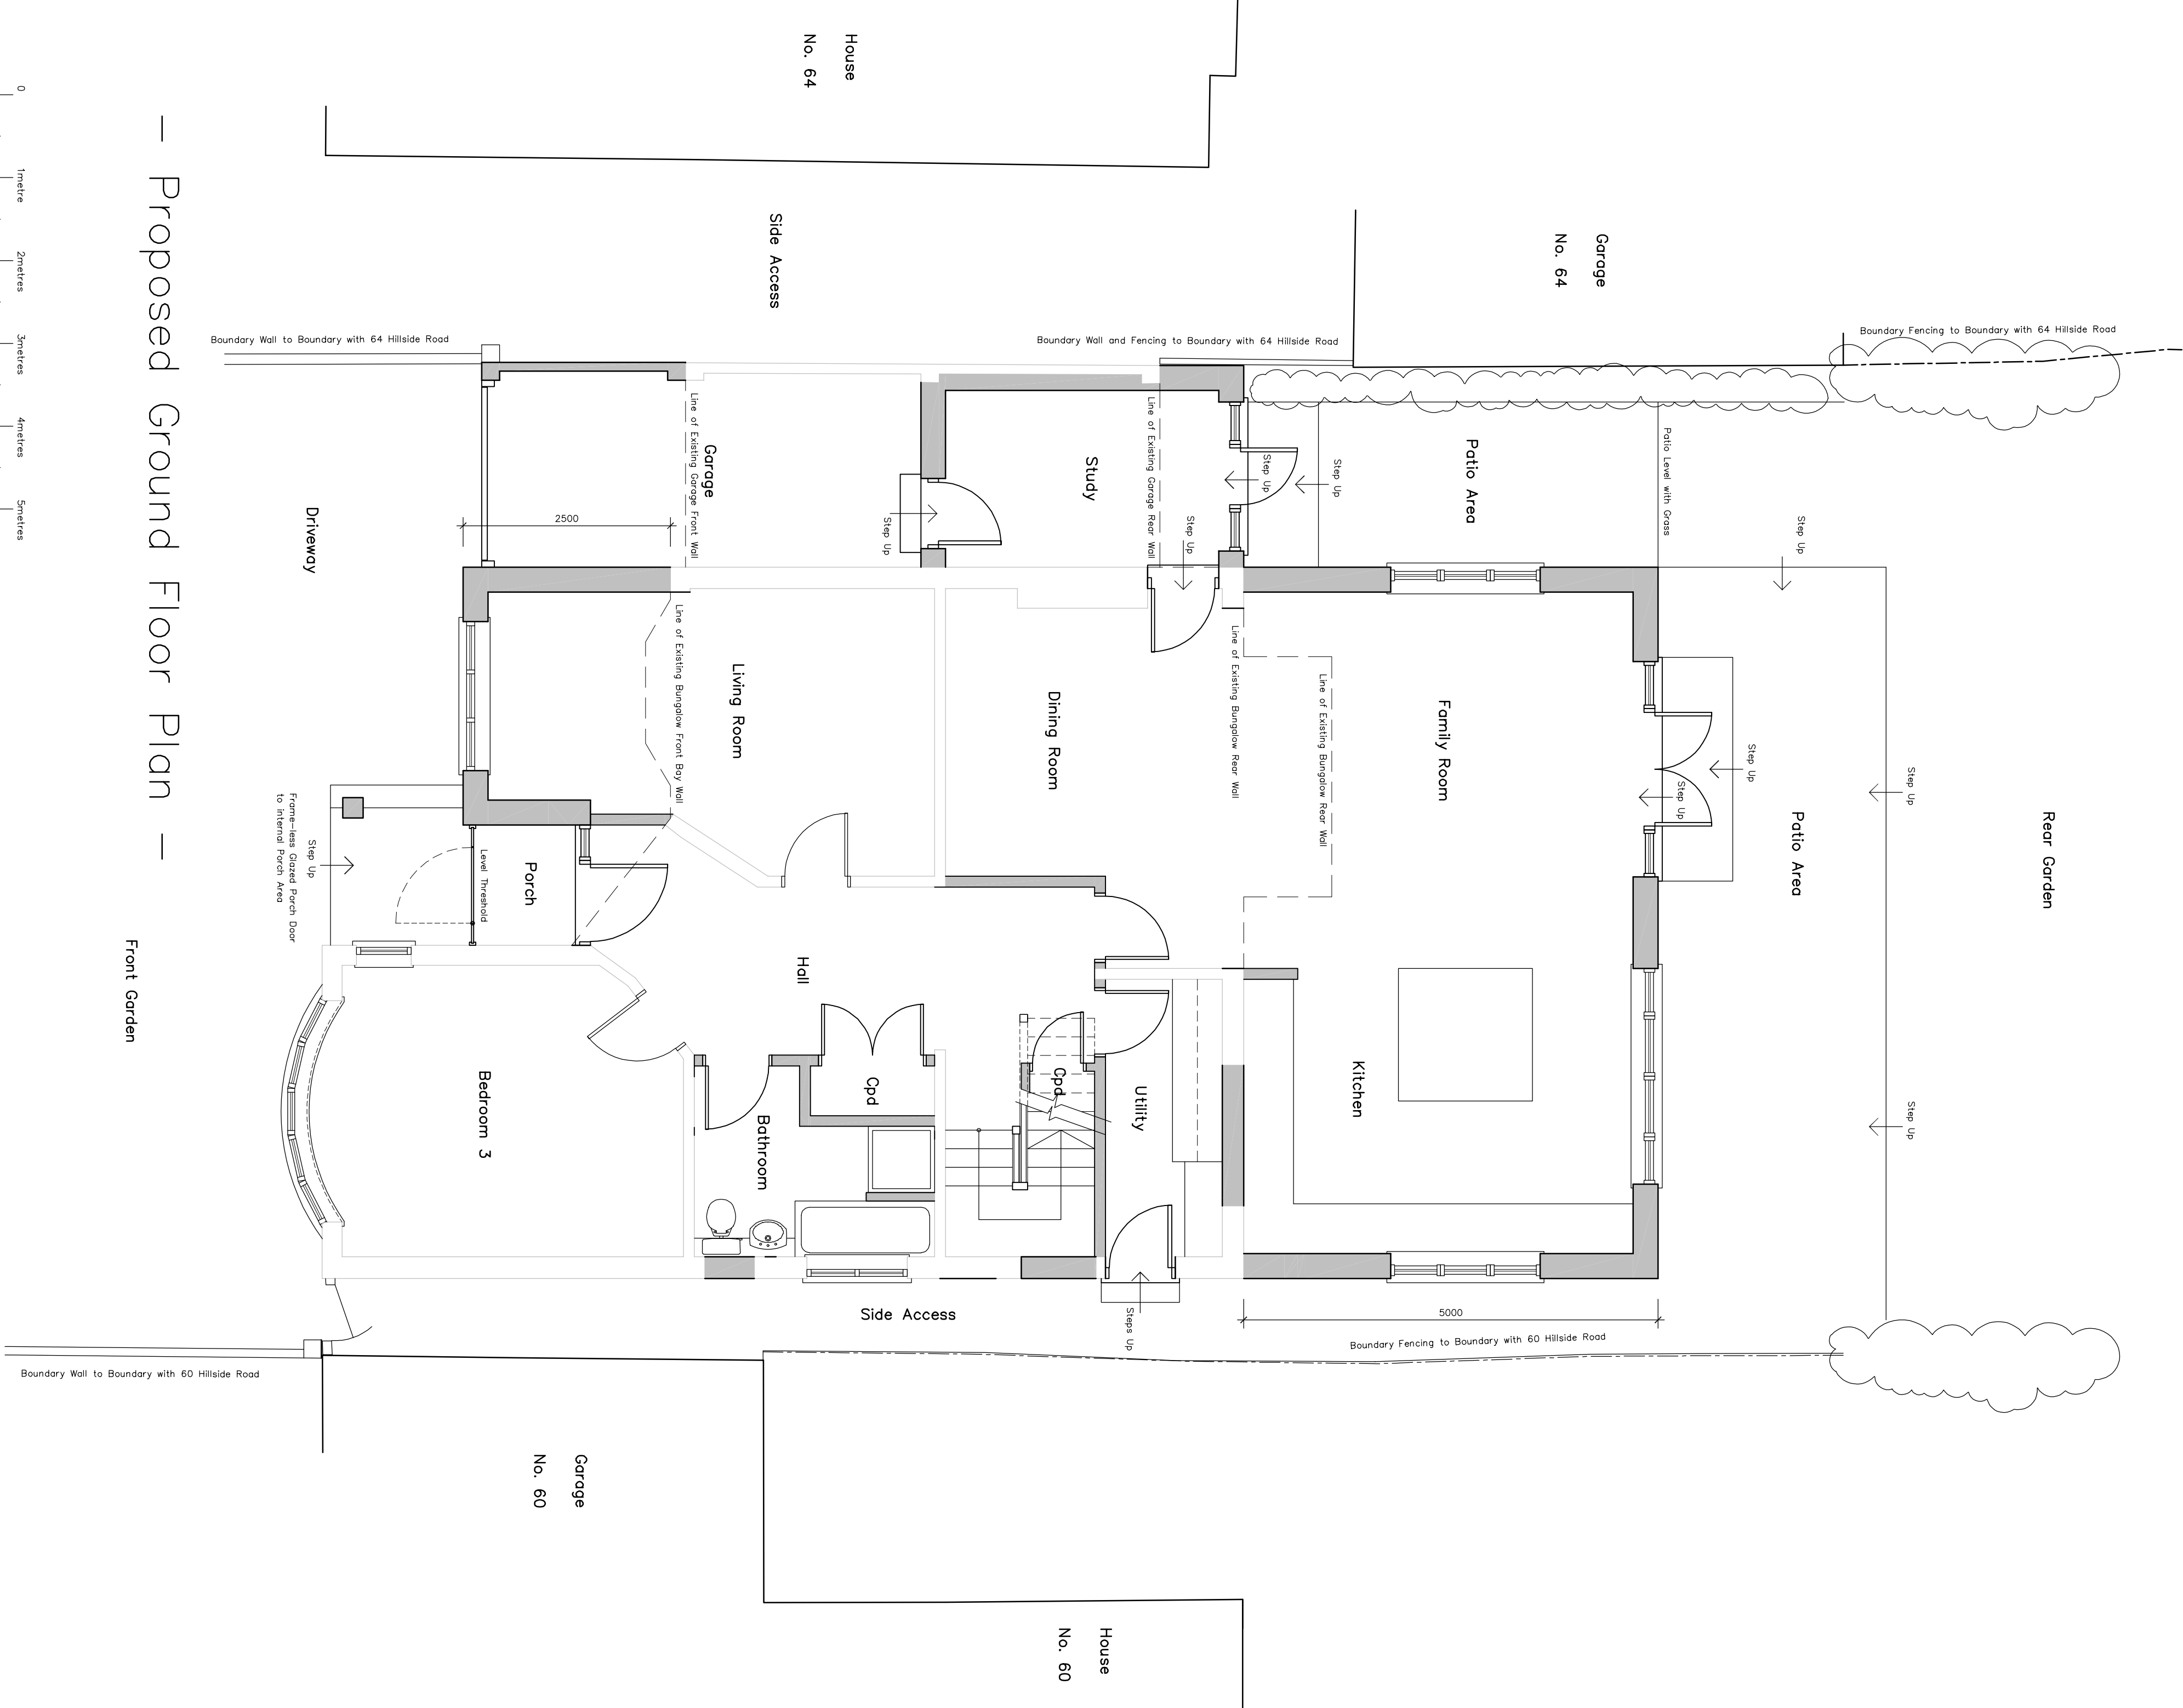


– Proposed Ground Floor Plan –

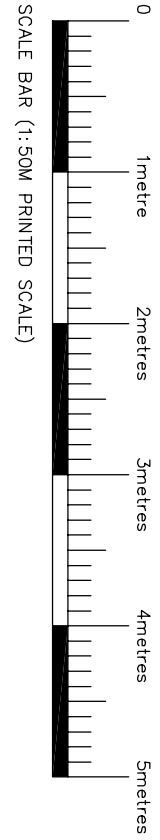

DO NOT SCALE THIS DRAWING. USE FINISHED DIMENSIONS ONLY.
CONTRACTOR'S ARE RESPONSIBLE FOR ALL MEASUREMENTS AND CHECKING THE DIMENSIONS
OF THE PROPOSED DEVELOPMENT. THE CONTRACTOR SHALL BE RESPONSIBLE FOR OBTAINING THE
NECESSARY CONSENT MUST BE OBTAINED FOR COPYING OR REPRODUCING THIS DRAWING


NOTES AND SCHEDULES

This drawing is to be read in conjunction with the CHES3-ABD drawing nos. 2216/105-PL, 102-PL,103-PL,104-PL,106-PL and 107-PL.
This drawing is to be read in conjunction with KND Surveys' as existing Topographical Survey drawing no.J3522-1.


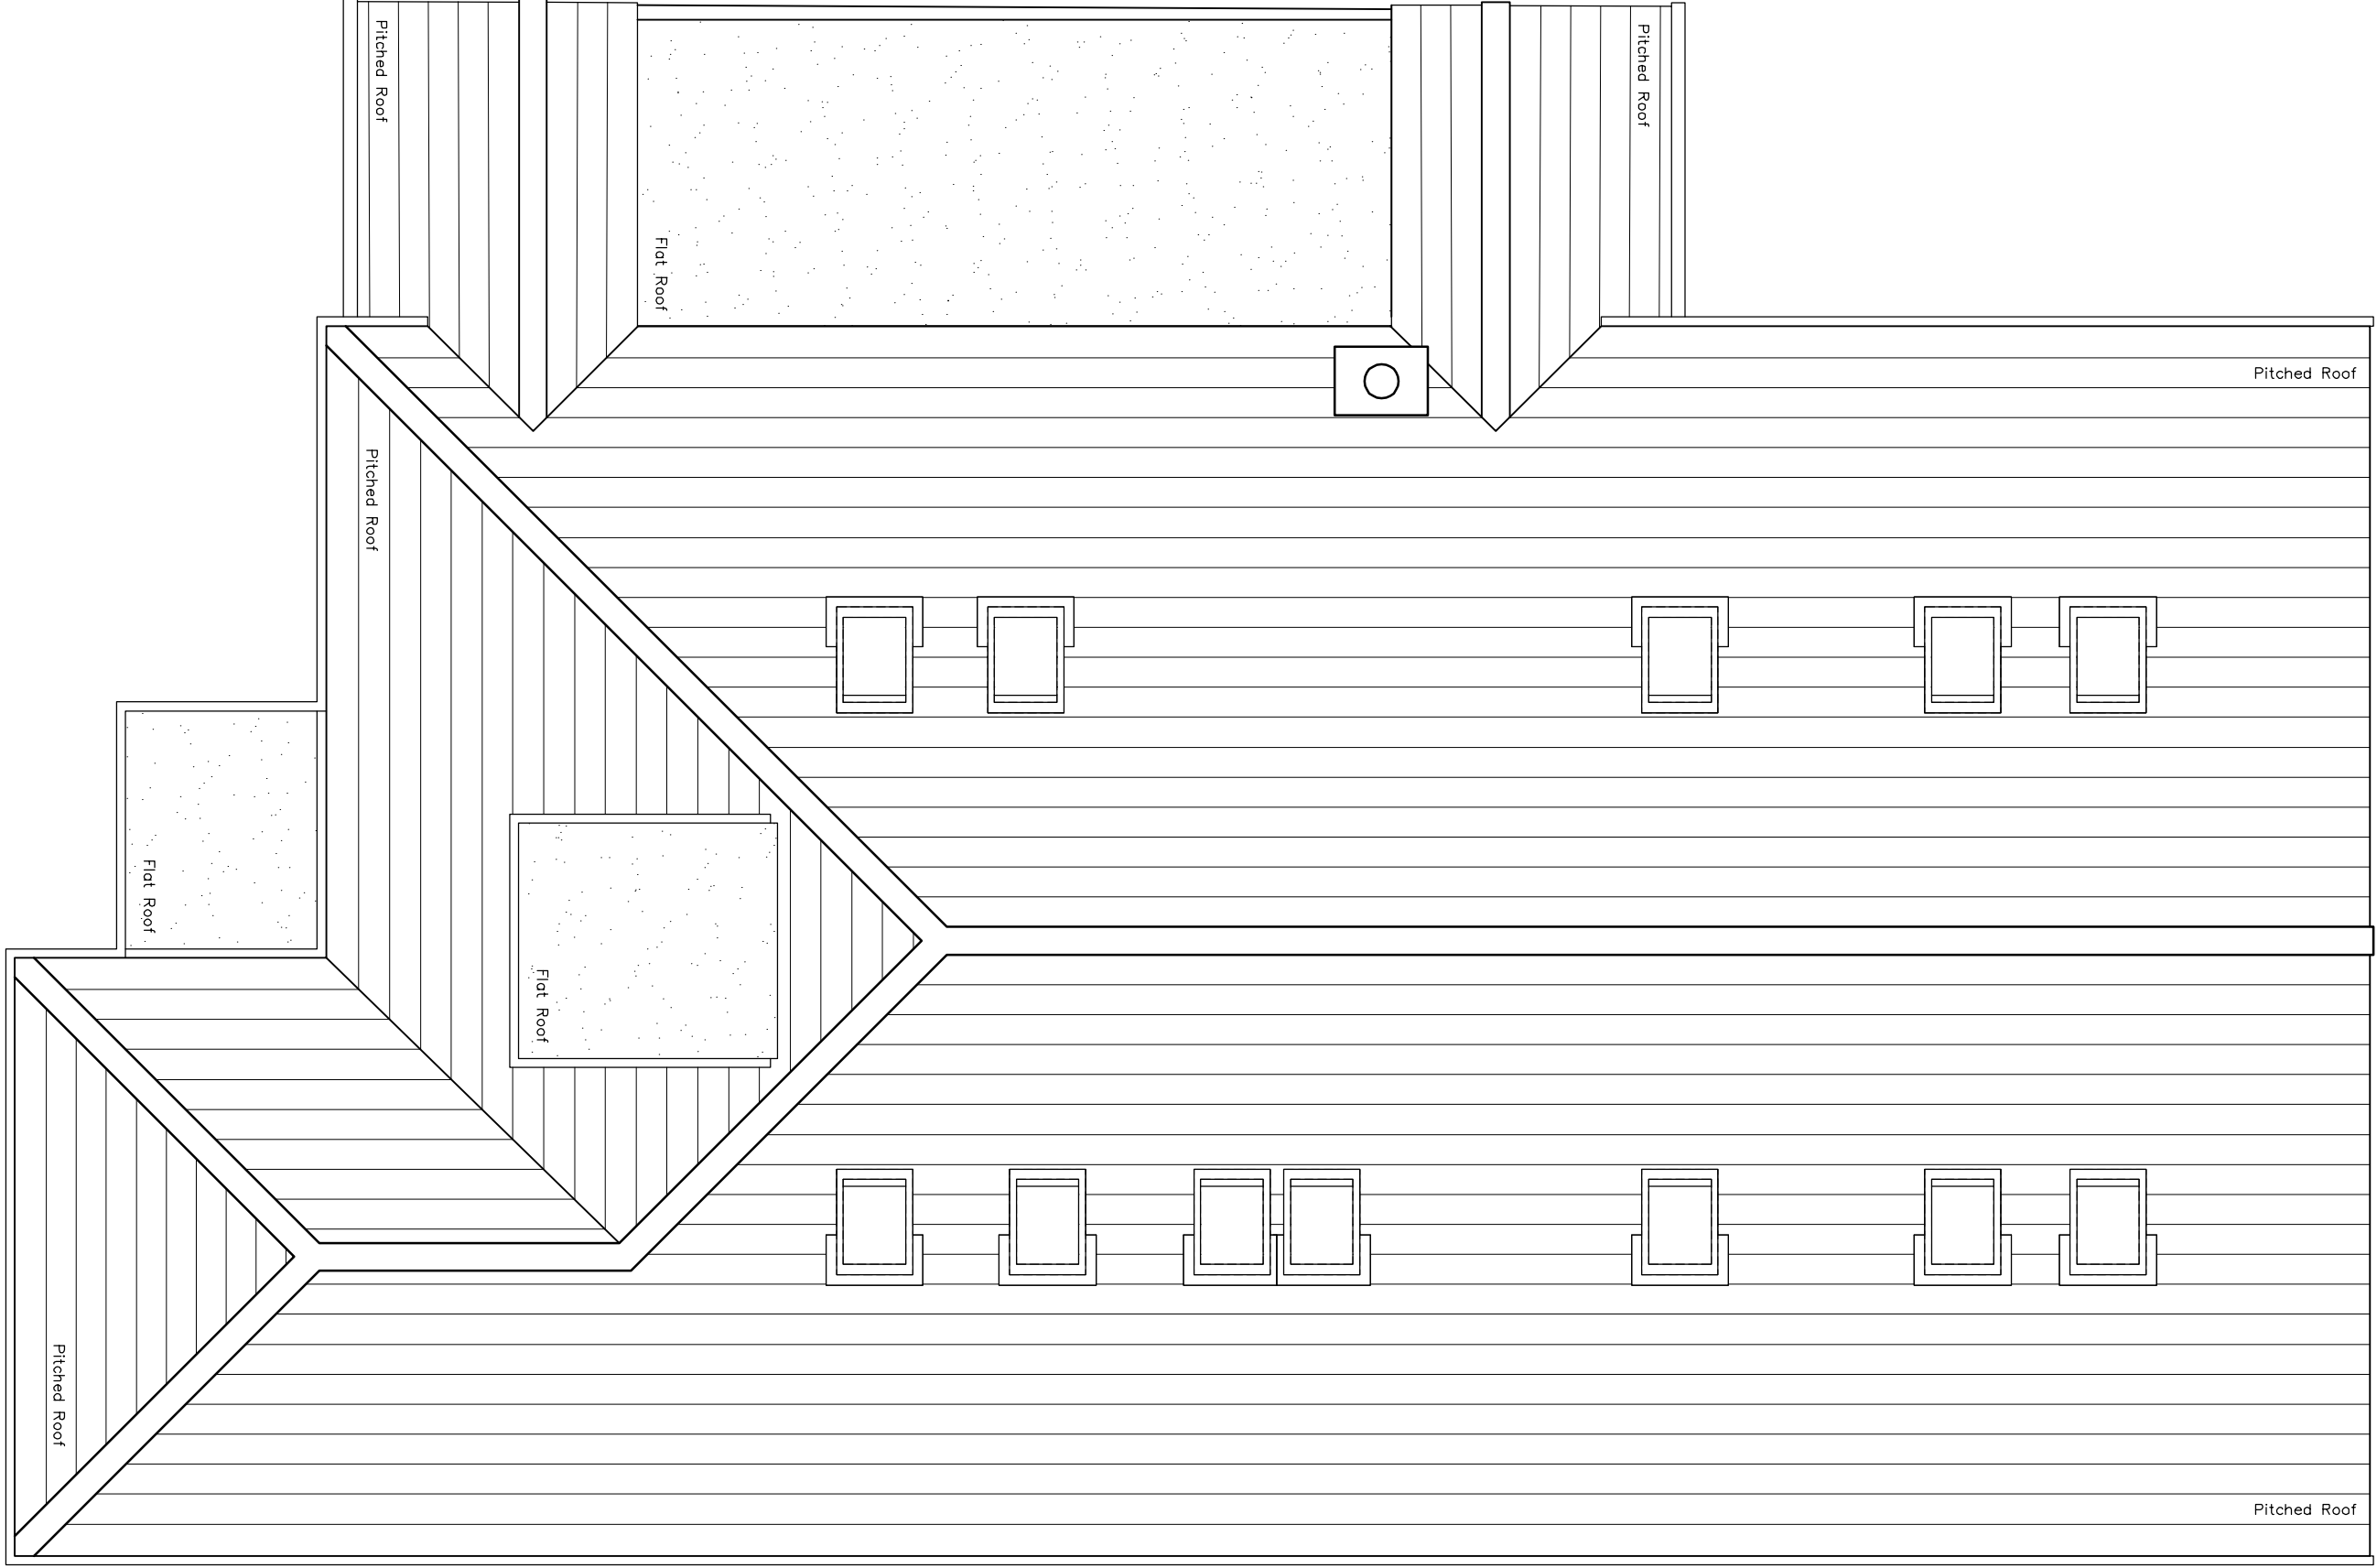


— Proposed Roof Plan —

— Proposed Rear Elevation — South West Elevation

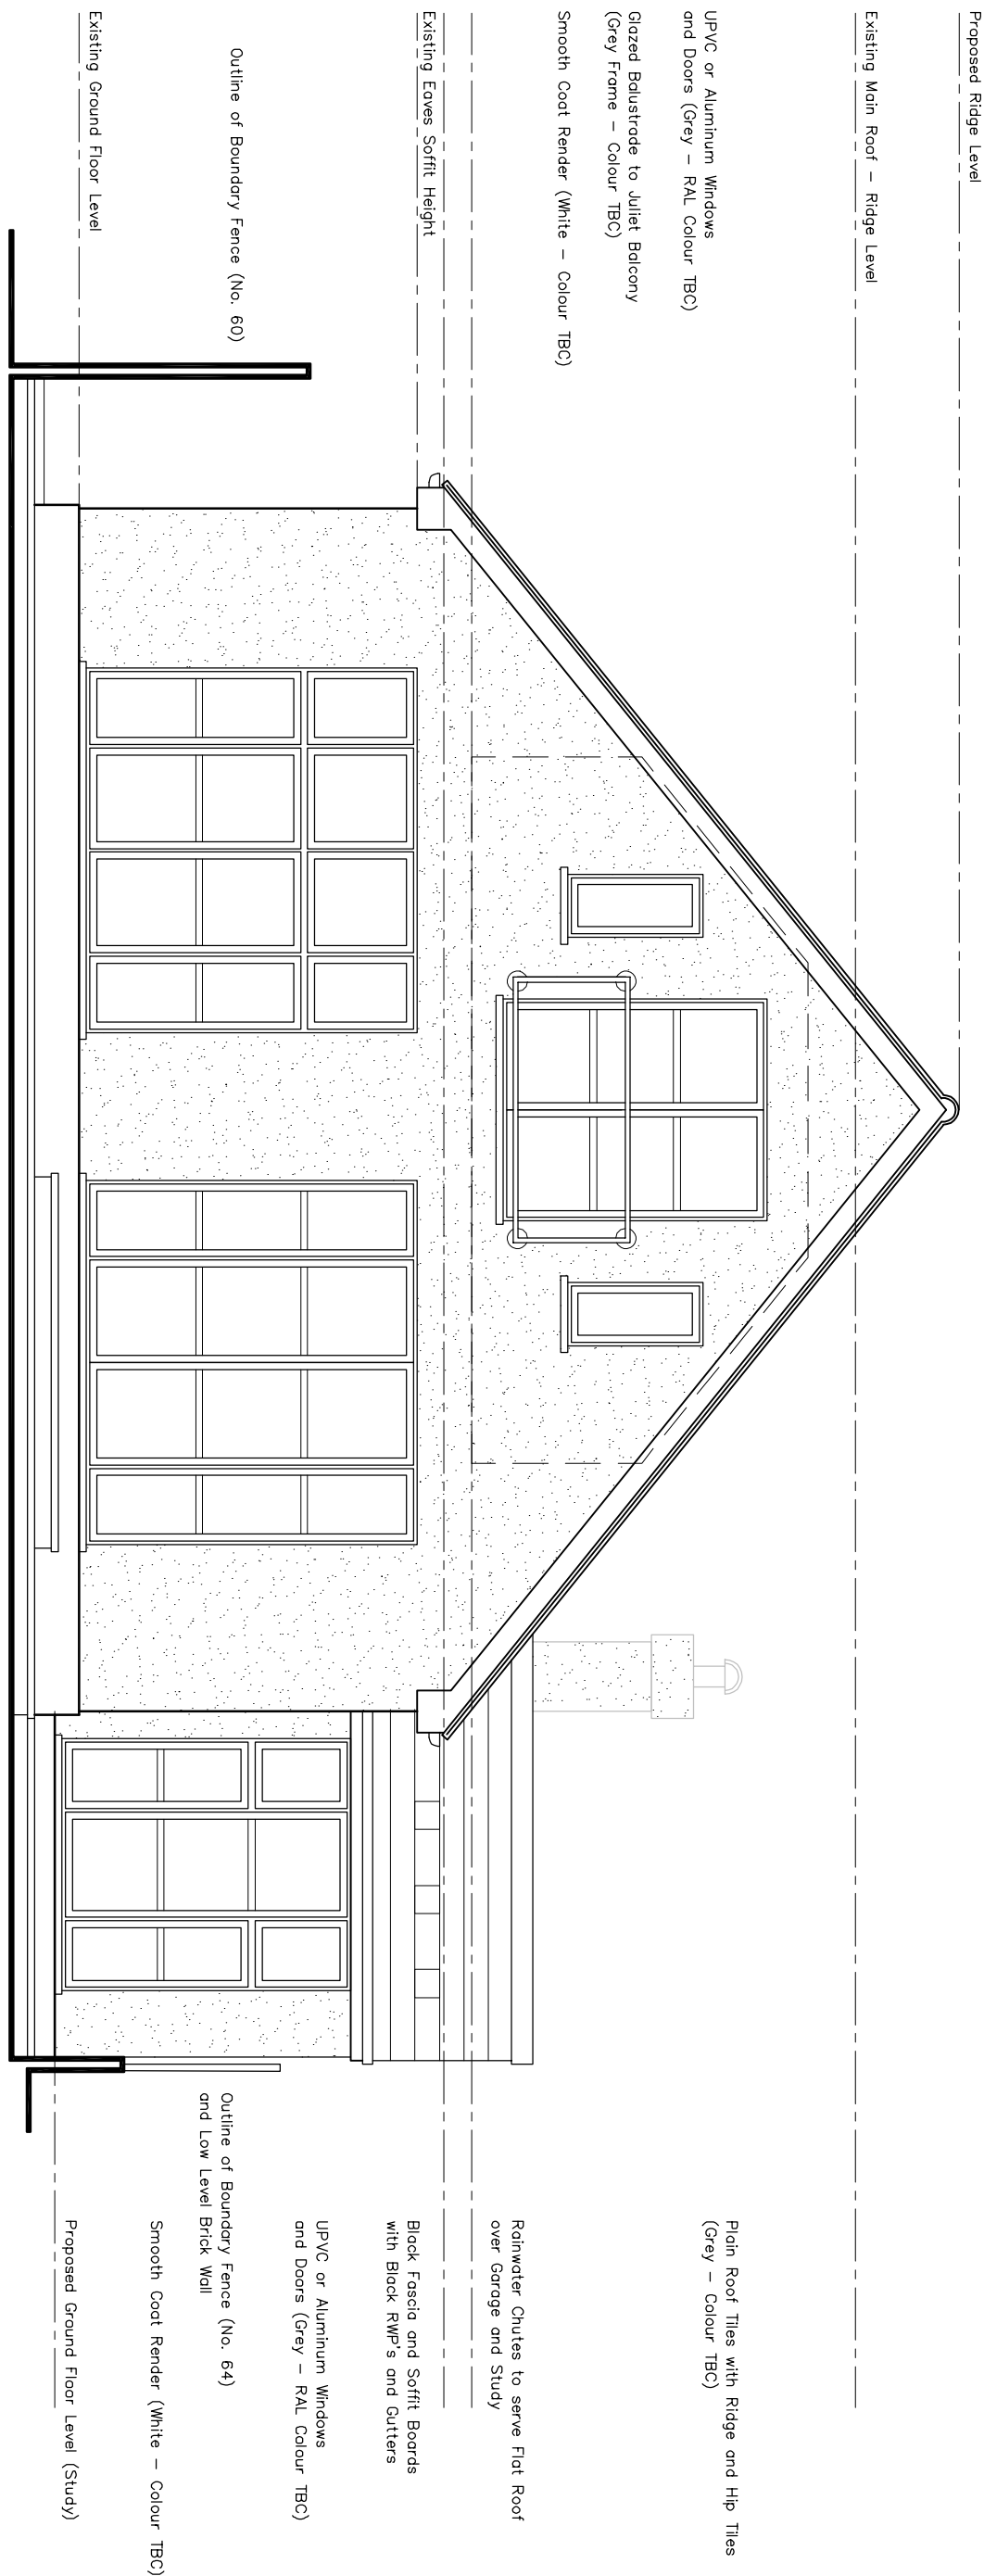

— Proposed Front Elevation — North East Elevation

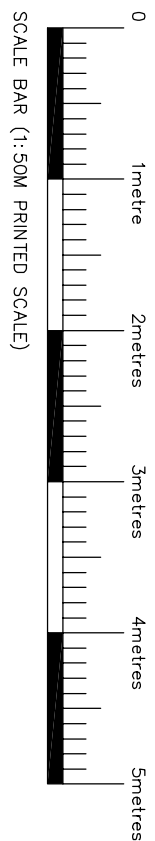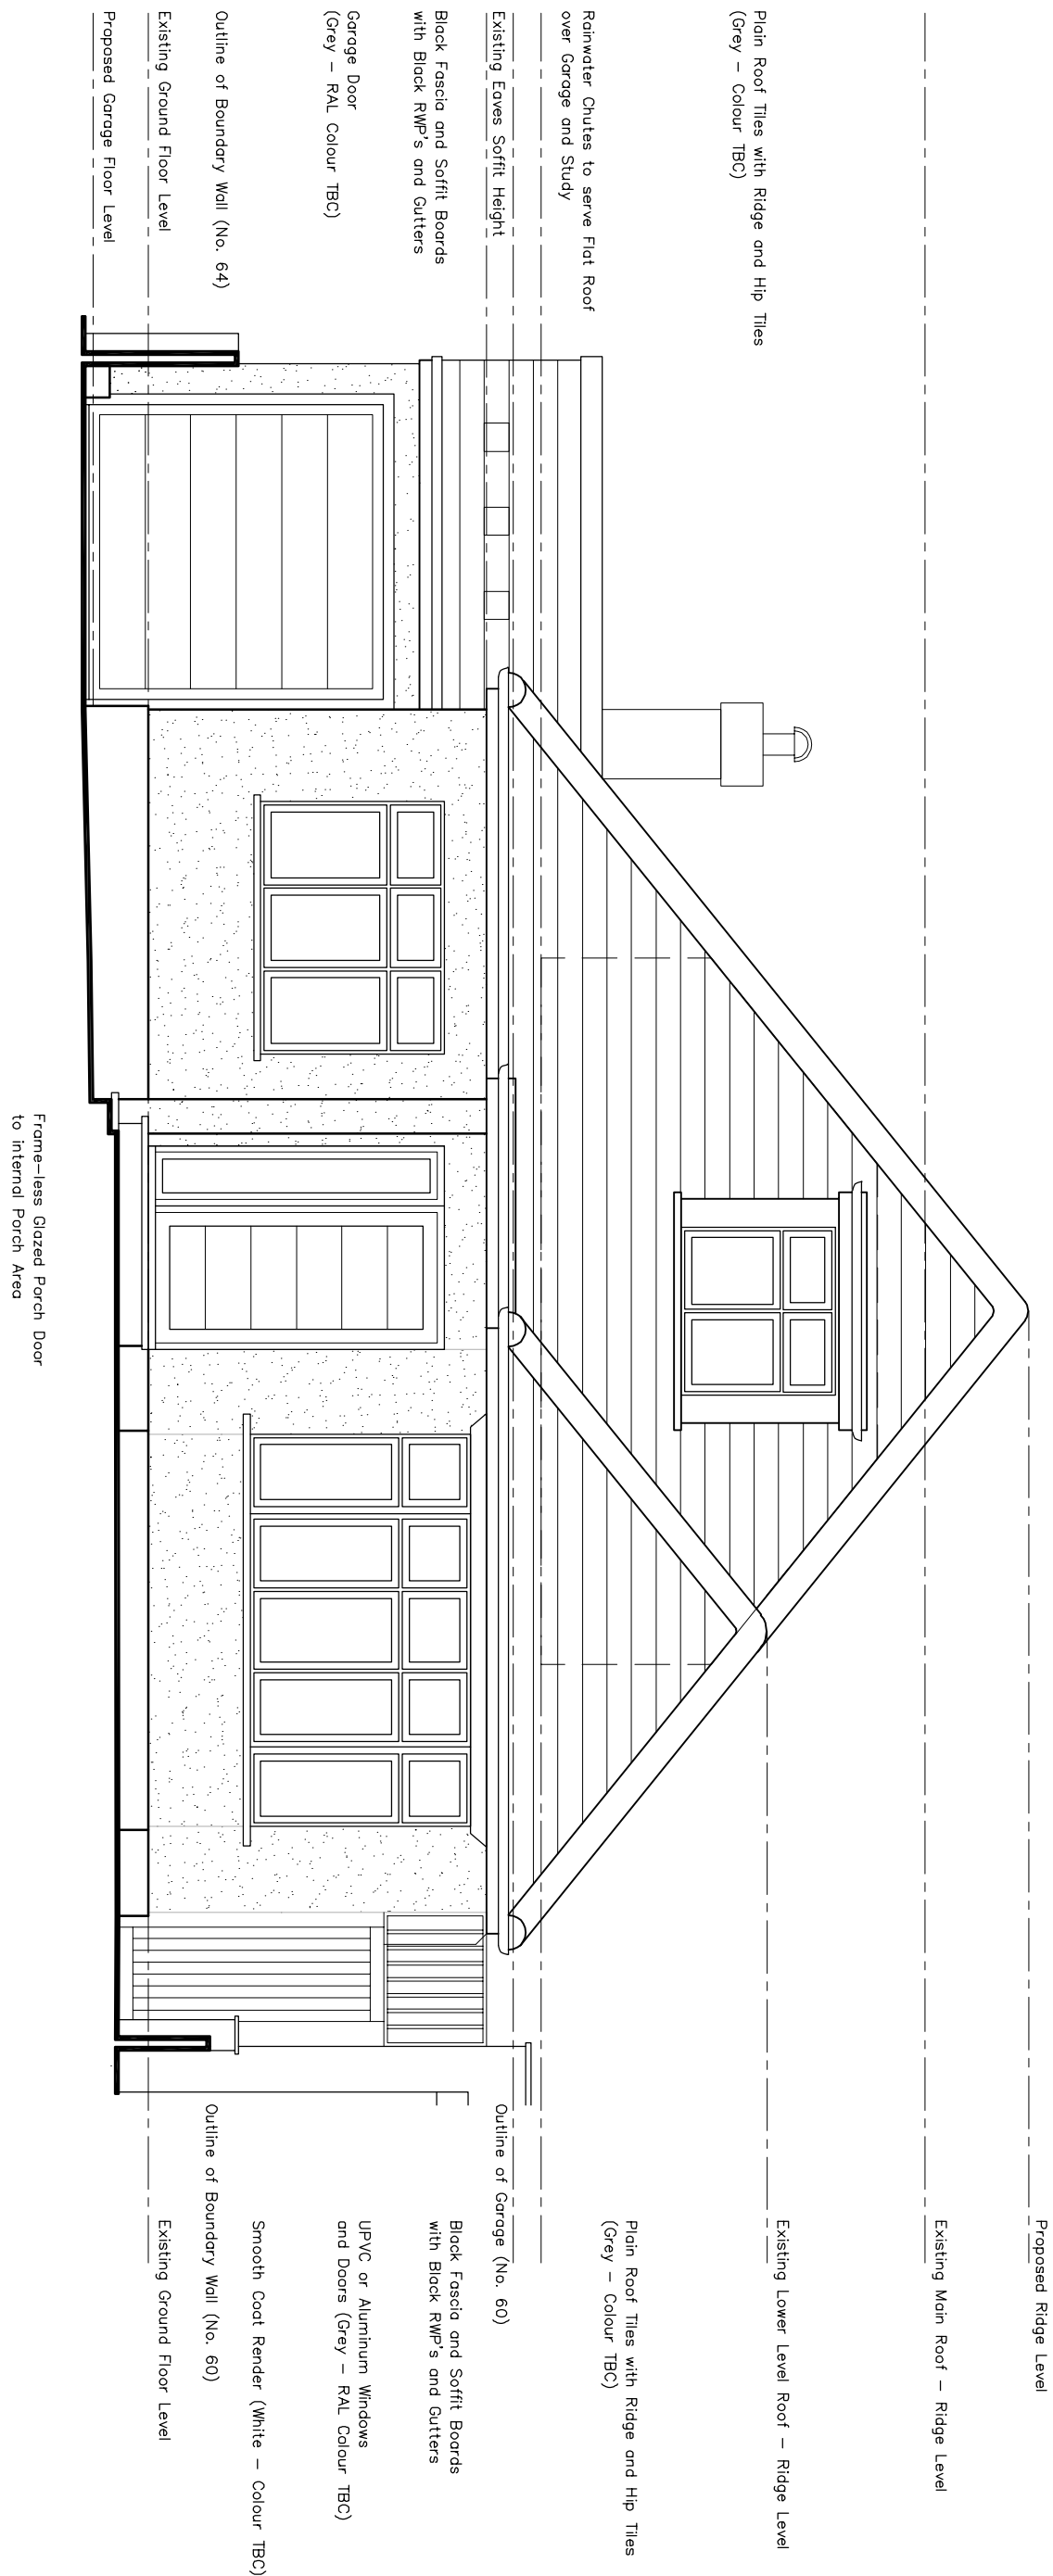


Title	
Proposed Extensions at 62 Hillside Road – HA6 1QB Proposed Elevations / Plans	
Scale	Date
1:50	February '23
Drawn	Checked
MM	
CAD FILE:- m:\drawings\2216\2216-105-PL.dwg	Street No.
Job No.	
2216	105-PL-B

CHES3 Architecture & Development l i m i t e d PIA House, 4 Norfolk Court, Norfolk Road Richmansworth, Hemetshire WD3 1LA T. 01923 718665 F. 01923 712255 E. info@chessad.com W. www.chessad.com	
Mr. and Mrs. Campos	
62 Hillside Road Northwood Middlesex HA6 1QB	
B Ratio amended: Updated title with Ground Floor Plan. A Drawing Issue – Planning Application.	
Letter	Date
Revisions	
	13/03/23
	20/02/23


DO NOT SCALE THIS DRAWING. USE FINISHED DIMENSIONS ONLY.
CONTRACTOR'S ARE RESPONSIBLE FOR MAKING AND CHECKING THE DIMENSIONS
OF THE PROPOSED DEVELOPMENT. THE CONTRACTOR SHALL BE RESPONSIBLE FOR OBTAINING ALL NECESSARY
CONSENT MUST BE OBTAINED FOR COPYING OR REPRODUCING THIS DRAWING

NOTES AND SCHEDULES


This drawing is to be read in conjunction with the CHES3-ABD drawing nos. 2216/107-PL, 102-PL,103-PL,104-PL,105-PL and 107-PL.
This drawing is to be read in conjunction with the CHES3-ABD drawing nos. 2216/107-PL, 102-PL,103-PL,104-PL,105-PL and 107-PL.
(KND Surveys) as existing Topographical Survey drawing no.J3522-1.

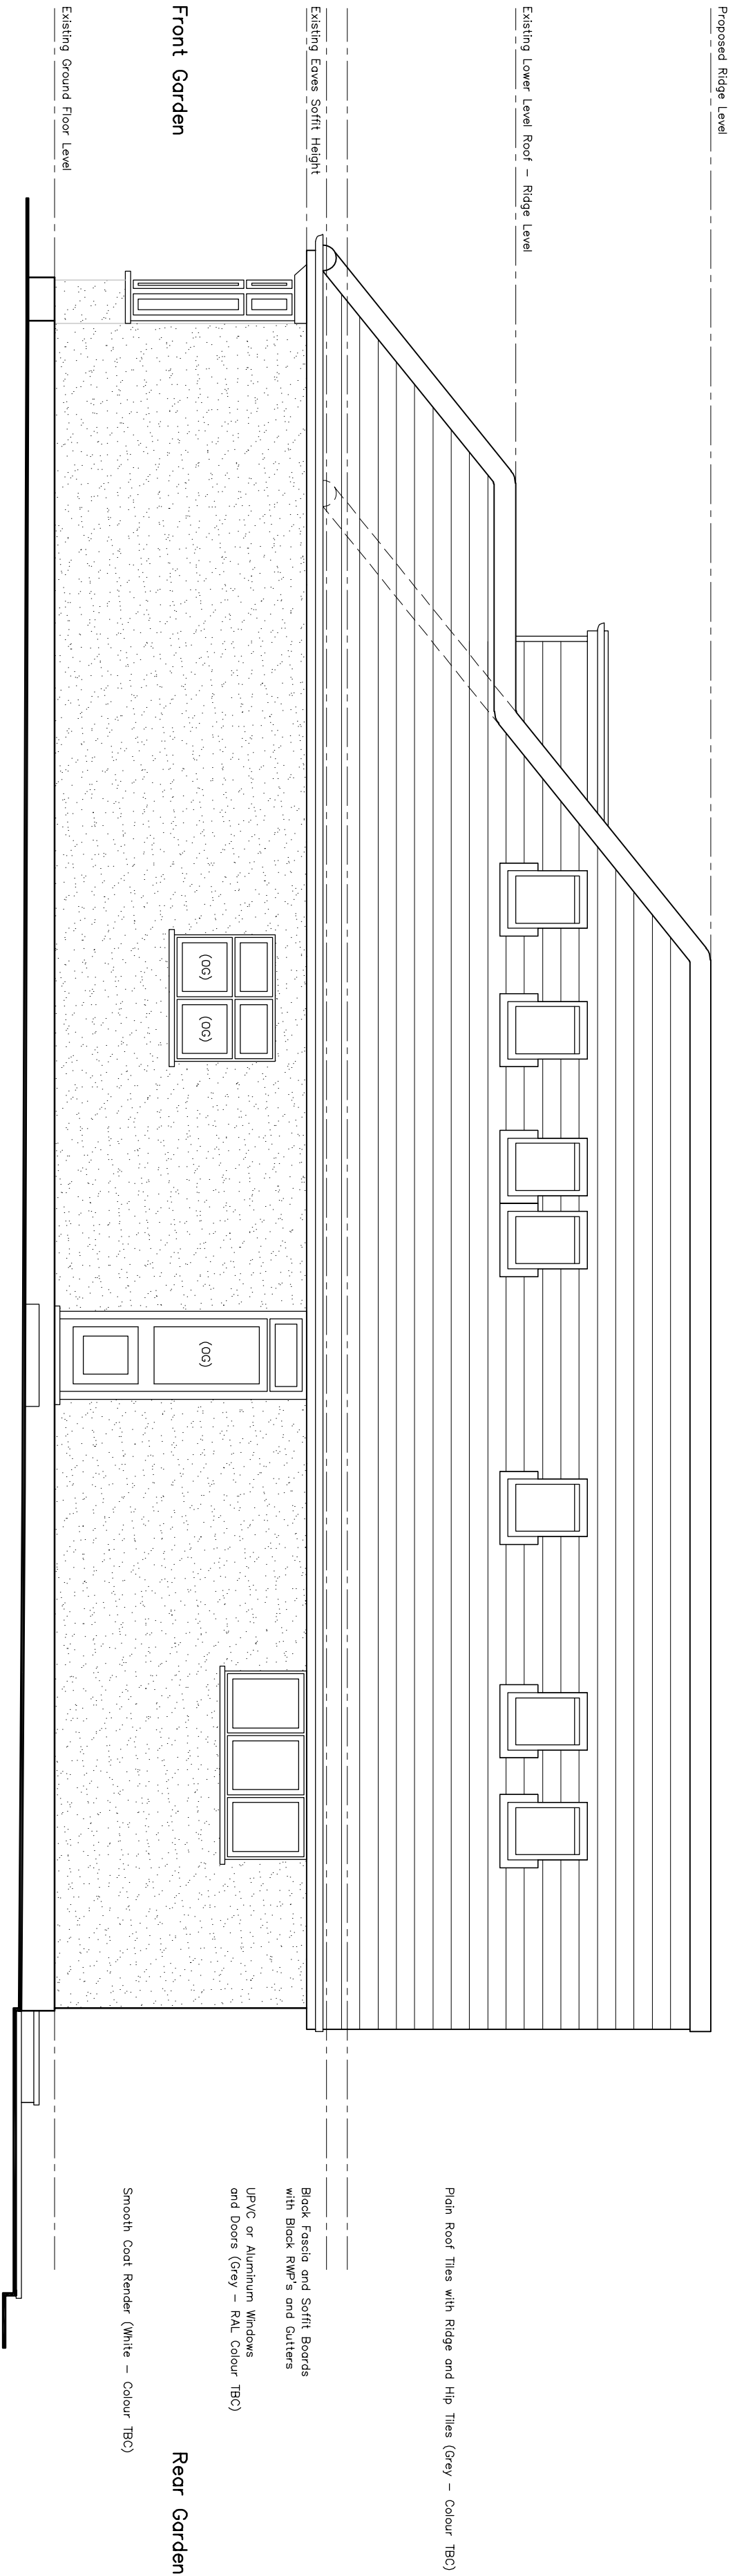

Proposed Side Elevation – North West Elevation
Facing 60 Hillside Road

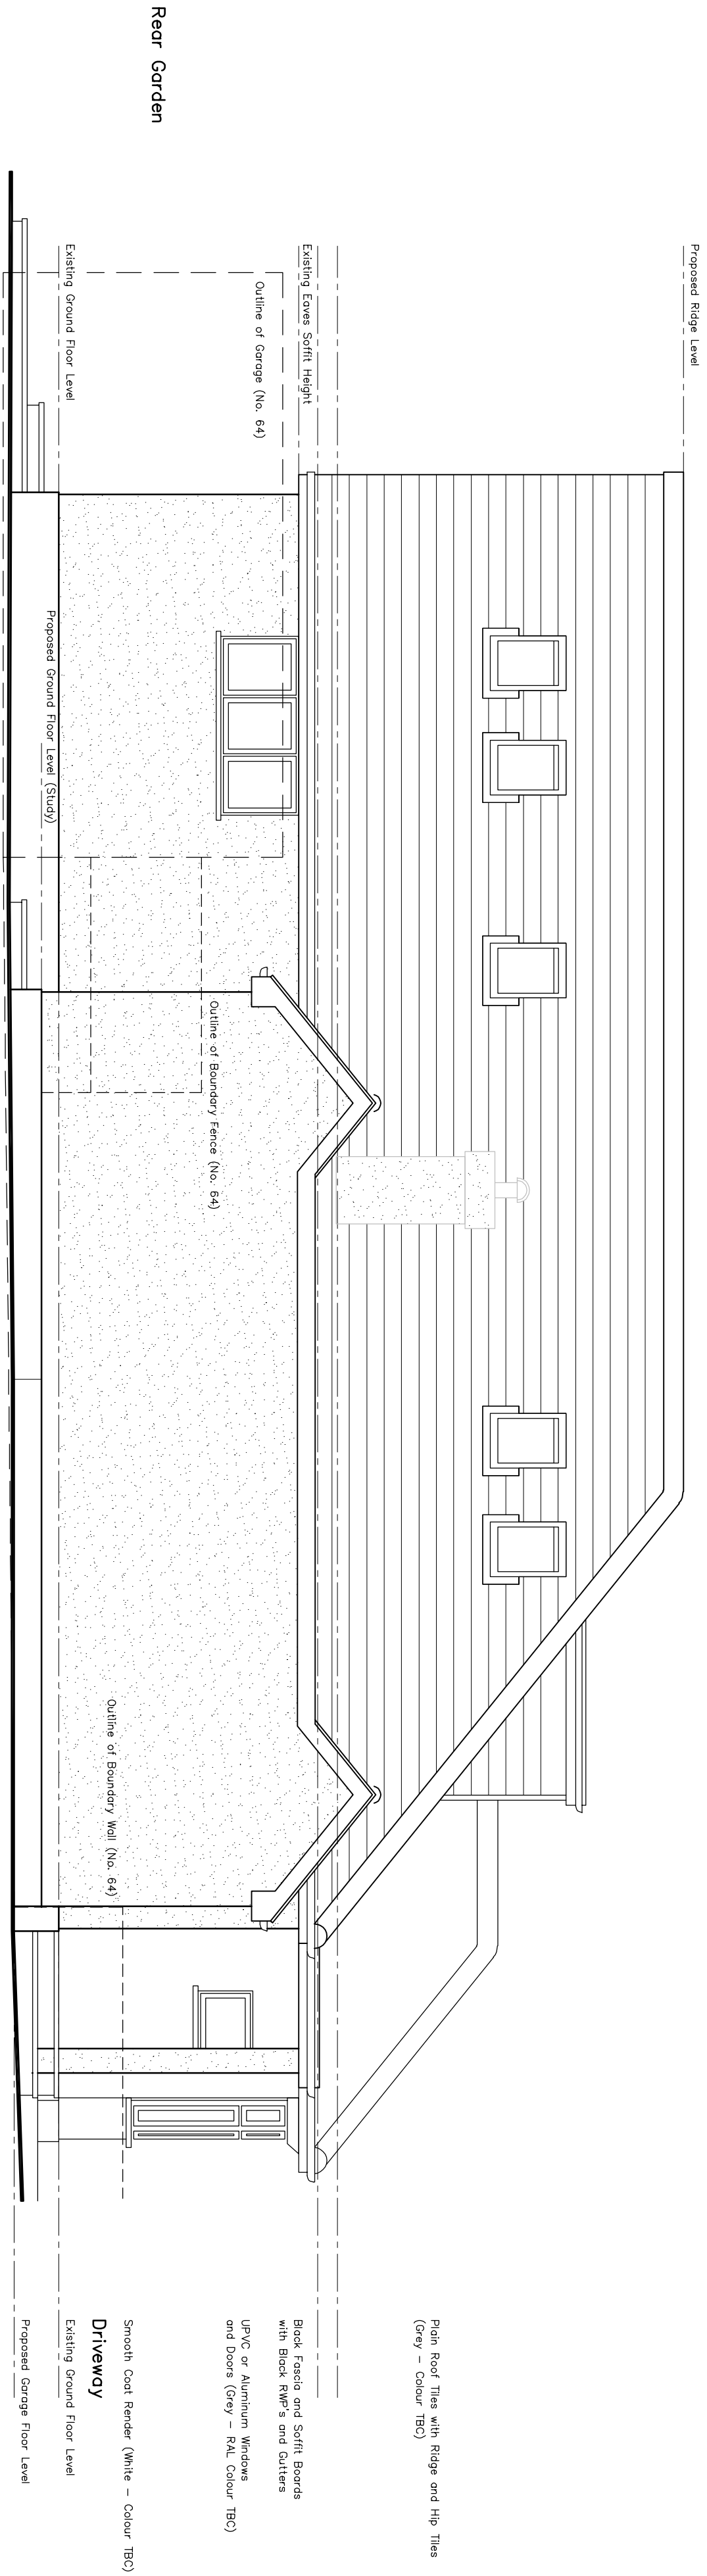


Proposed Side Elevation – South East Elevation
Facing 64 Hillside Road

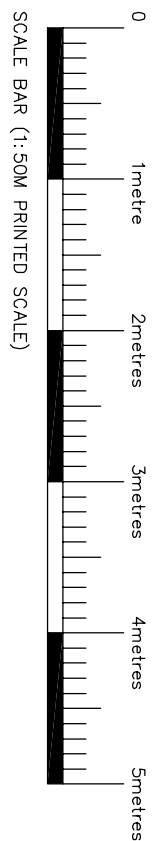

Title	
Proposed Extensions at 62 Hillside Road – HA6 1QB Proposed Elevations	
Scale	Date
1:50	February '23
Drawn	Checked
MM	
CAD FILE:- m:\drawings\2216\2216-106-PL.dwg	Street No.
Job No.	2216
	106-PL-B


CHES3 Architecture & Development L I M I T E D	
PIA House, 4 Norfolk Court, Norfolk Road Richmansworth, Hemetshire WD3 1LA T. 01923 718665 F. 01923 712255 E. info@chessad.com W. www.chessad.com	
Mr. and Mrs. Campos	
62 Hillside Road Northwood Middlesex HA6 1QB	

B Ratio Amended: Updated inline with Ground Floor Plan.	
A Drawing Issue – Planning Application.	
Letter	Date
	13/03/23
	20/02/23

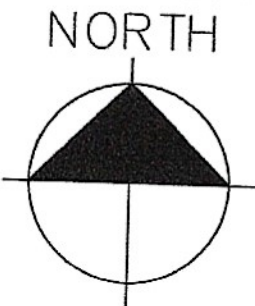

EXISTING BLOCK PLAN

PROPOSED BLOCK PLAN

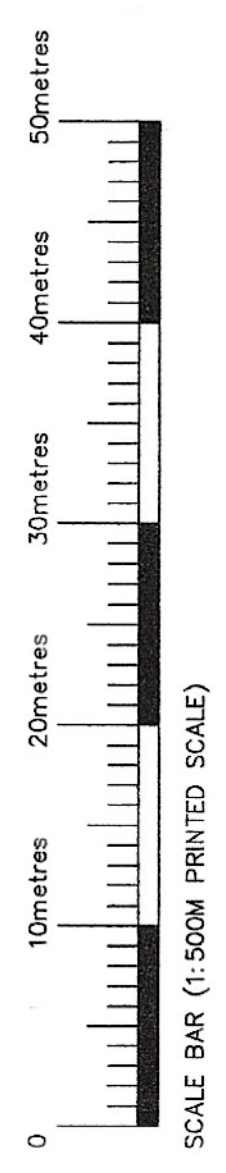

Denotes Extent of Extended
Ground Floor Building Footprint





**62 Hillside Road
Northwood
Middlesex HA6 1QB**

BLOCK PLANS

Drawing No: 2216-107-PL

Scale: 1:500 (Approx)@A3 Date: February '23

Design Copyright is vested in the Architect from whom
Consent must be obtained for copying or reproducing this drawing

 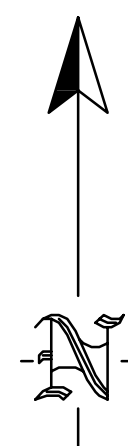


- 1 LEVELS ARE RELATED TO ORDINANCE SURVEY BY GPS OBSERVATION.
- 2 SURVEY ORIENTATED NORTH BY GPS OBSERVATION.
- 3 GIRTH, SPREADS, HEIGHTS AND SPECIES OF TRESS ARE INDICATIVE ONLY.
- 4 SURVEY HAS BEEN CARRIED OUT TO AN ACCURACY COMMENSURATE WITH A 1:100 SCALE DRAWING.
- 5 DETAILS IN ADJACENT PROPERTIES ARE APPROXIMATE WHERE WE HAVE NO ACCESS.
- 6 LEVELS SHOWN ON KERB LINES ARE ROAD (CHANNEL) LEVELS.
- 7 ALL CRITICAL DIMENSIONS AND LEVELS SHOULD BE CHECKED PRIOR TO DESIGN AND/OR CONSTRUCTION

ABBREVIATION LIST

[illegible]

STATION CO-ORDINATES

NO.	EASTING	NORTHING	LEVEL
1	510604.935	191036.330	84.968
2	510605.964	191040.386	85.195
3	510601.866	191044.470	85.187
4	510595.851	191040.784	84.553
5	510593.642	191024.487	84.256
6	510586.394	191030.760	84.392
7	510580.091	191023.522	84.374
8	510587.822	191025.041	84.066

 

$\odot_{122.11}^2$ SURVEY STATION

STATIONS IN HARD SURFACES ARE CROSS HEAD

STATIONS IN SOFT GROUND ARE PEGS AT GROUND
LEVEL WITH CROSS HEAD GALVANIZED SCREWS.

NO.	DATE	DETAILS

REVISIONS



Tel: 01494 718453
Fax: 01494 717576
e-mail: admin.office@kndsveys.com

CUENT

GUALTER & KATERINA CAMPOS
62 HILLSIDE ROAD
NORTHWOOD
HA6 1QB

JOB TITLE

62 HILLSIDE ROAD
NORTHWOOD
HA6 1QB

DRAWING TITLE

SITE SURVEY

DRAWING No. J3522 - T	DRAWN BY MF	DATE 25 OCT 2022
SURVEYED BY MF / ML		SCALE 1:100 A0 Sheet