

NORTH

Scale 1:1000 metres 2000

HOUSE - No.60

GARAGE - No.60

HOUSE - No.62

HOUSE - No.64

HOUSE - No.64

HILLSIDE
ROAD



DO NOT SCALE THIS DRAWING. USE FIGURED DIMENSIONS ONLY
CONTRACTORS ARE RESPONSIBLE FOR TAKING AND CHECKING SITE DIMENSIONS
DESIGN COPYRIGHT IS HELD IN THE ARCHITECT FROM WHOM
CONSENT MUST BE OBTAINED FOR COPYING OR REPRODUCING THIS DRAWING


This drawing is to be read in conjunction with
the CHeSS A&D drawing nos. 2216-102-PL,
103-PL, 104-PL, 105-PL, 106-PL and 107-PL.
This drawing is to be read in conjunction with
KND Survey's as existing Topographical Survey
drawing no.J3522-X1.

NOTES AND SCHEDULES

EXISTING TREES
REMOVED



NEW TREES

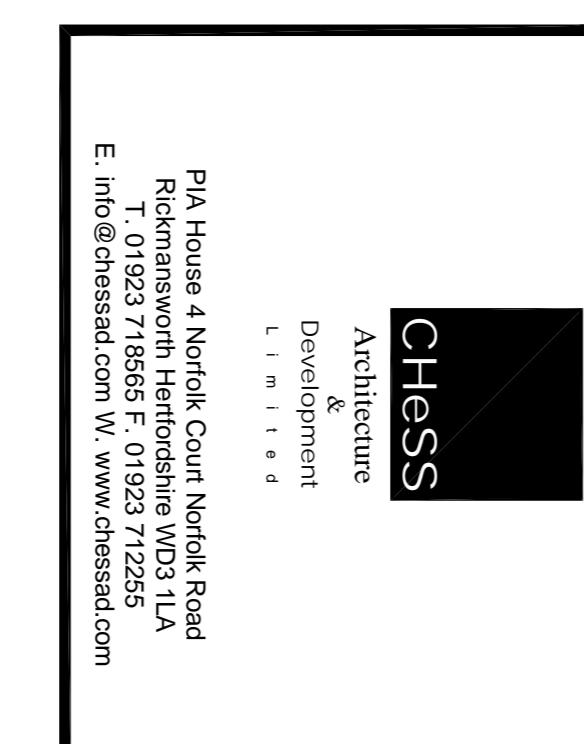

Mr. and Mrs. Campos

62 Hillside Road
Northwood
Middlesex
HA6 1QB

Title
Proposed Extensions at
62 Hillside Road - HA6 1QB
Proposed Site Plan

RETIAINED TREES

A	Drawing Issue - Planning Application.		20/03/23
Letter	Revisions	Date	Drawn
		February '23	MM

Scale
1:100
Drawn
MM
CAD FILE: m:\drawings\2216\2216-101-PL.dwg
Job No.
2216
101-PL-A