
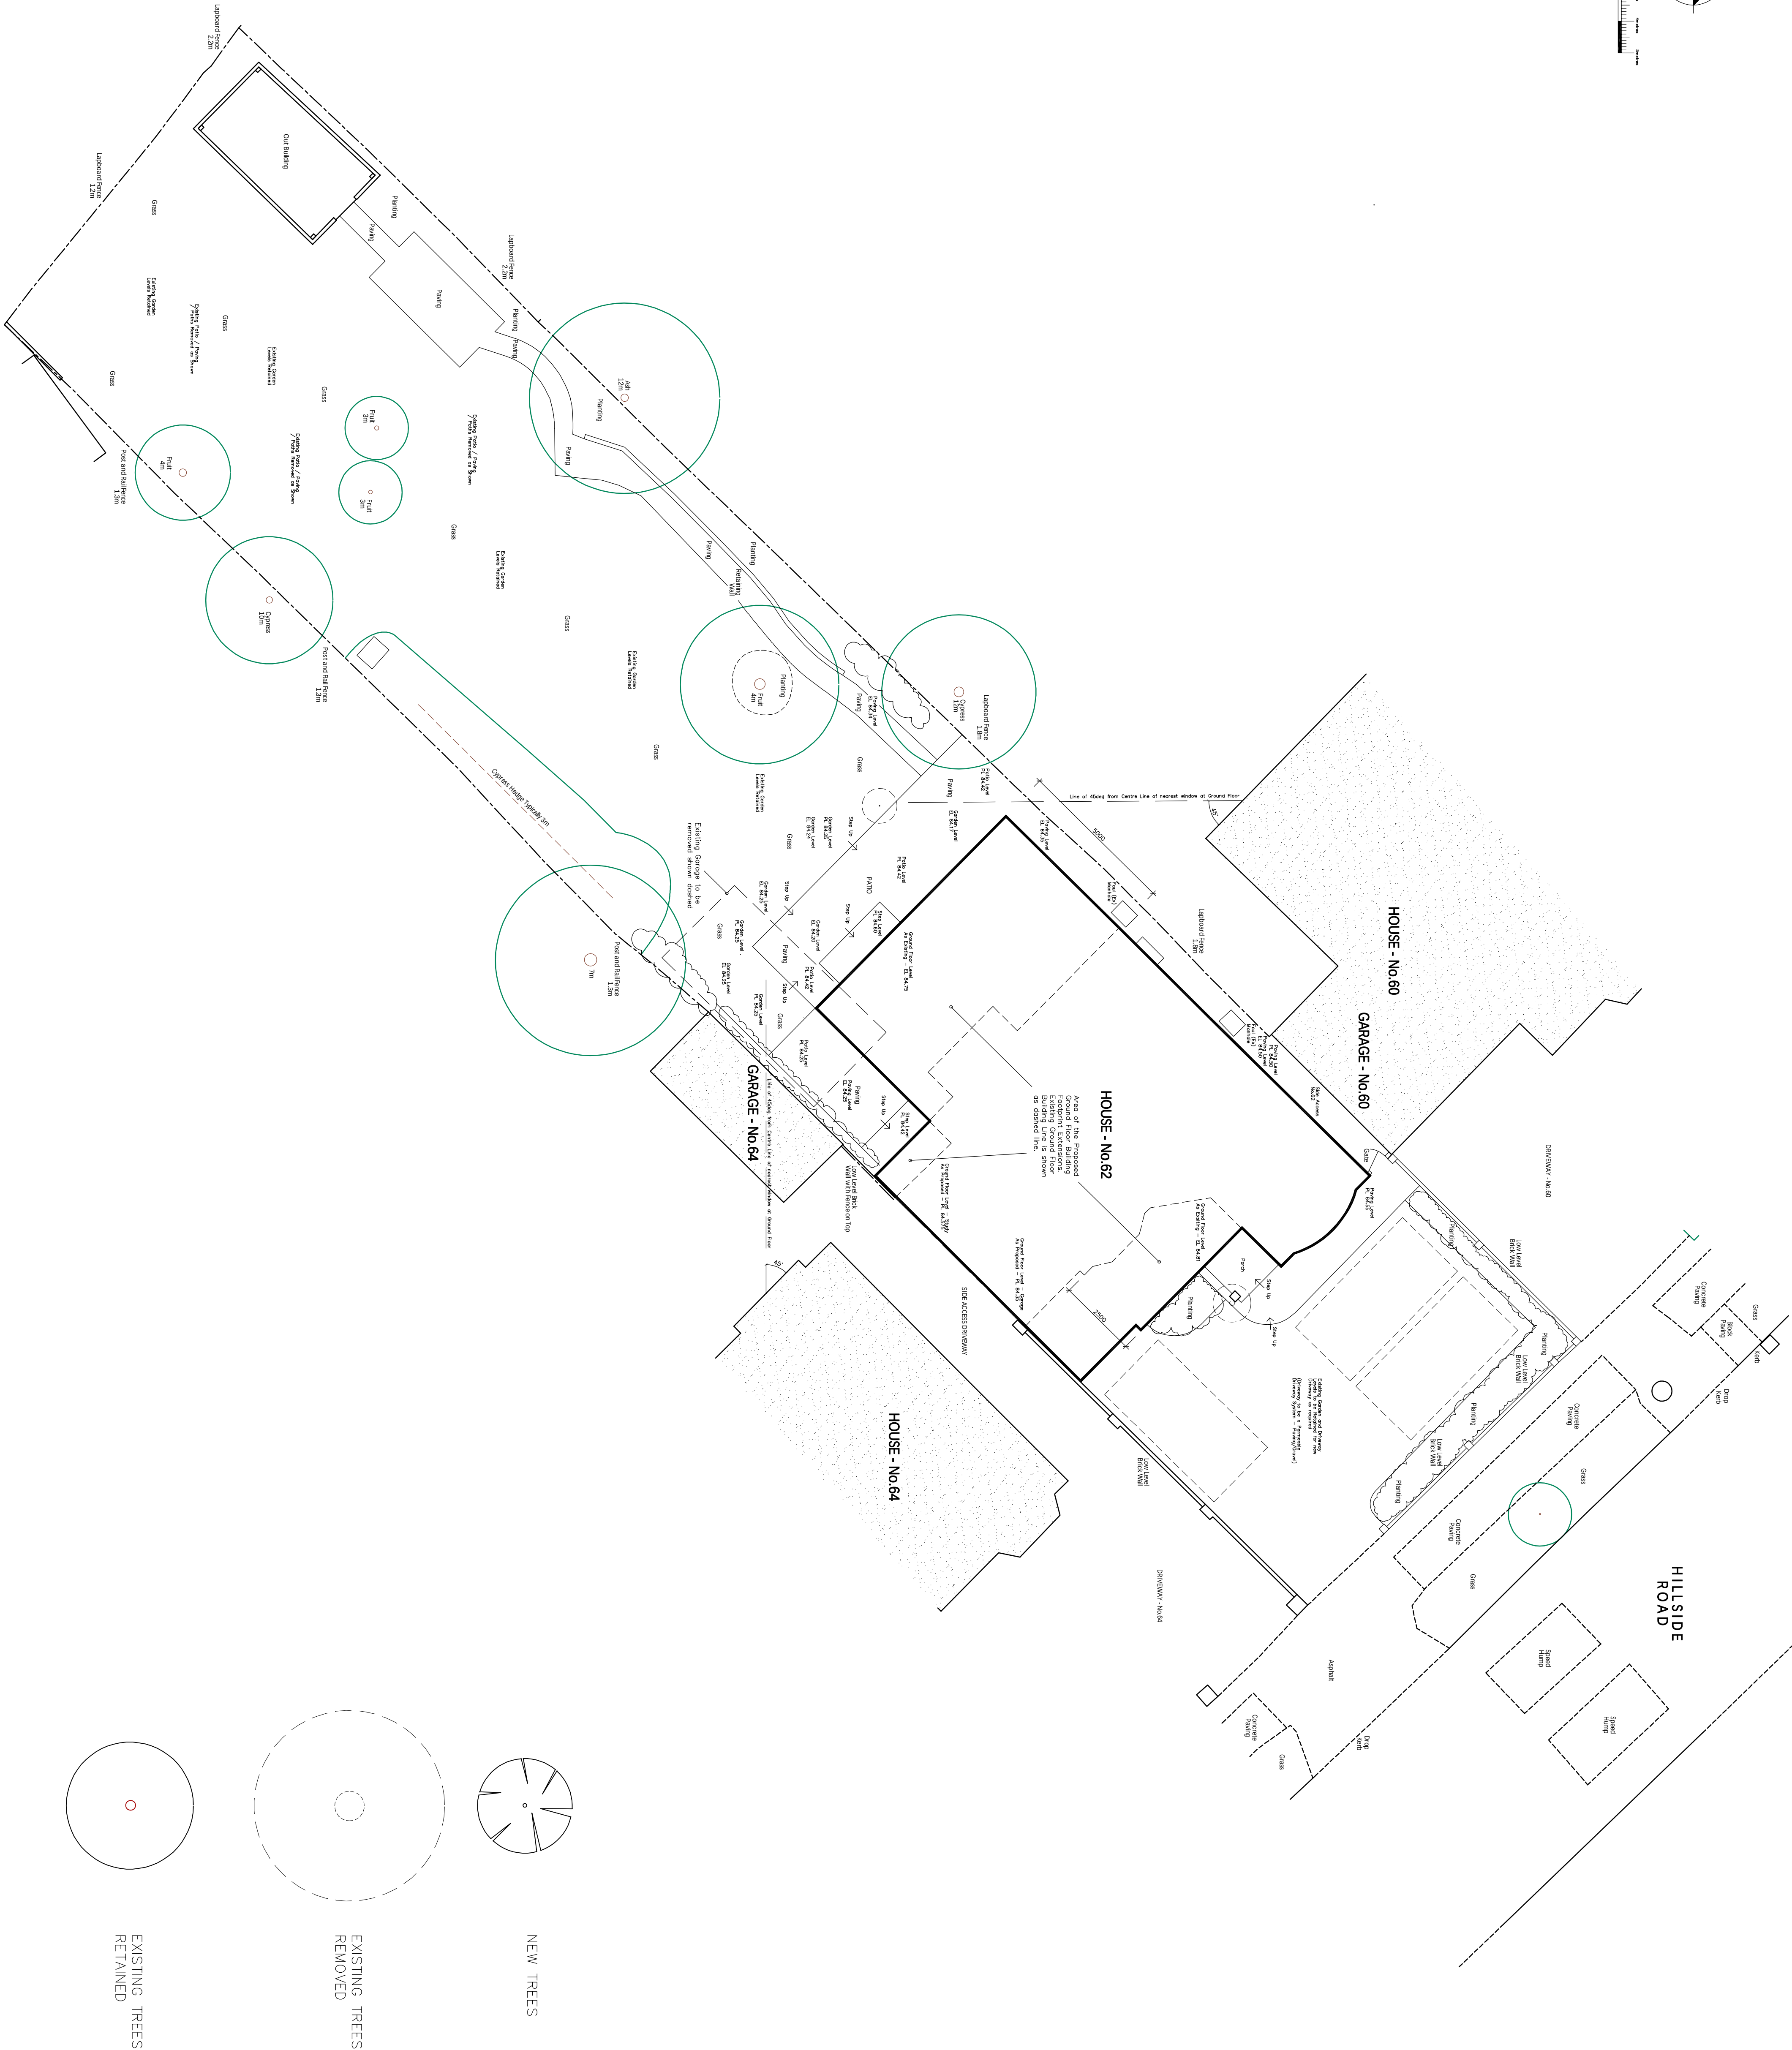


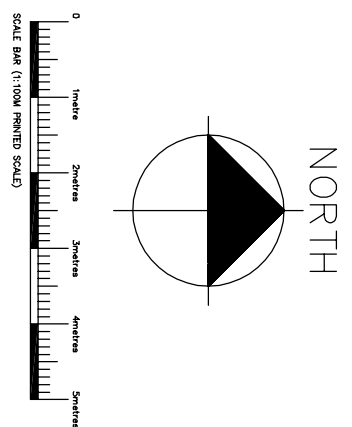

DO NOT SCALE THIS DRAWING. USE FIGURED DIMENSIONS ONLY.  
CONTRACTORS ARE RESPONSIBLE FOR ANY AND ALL DIMENSIONS  
AND ARE ADVISED THAT THE DIMENSIONS SHOWN ON THIS DRAWING  
CONSENT MUST BE OBTAINED FROM COWI OR REPRODUCING THIS DRAWING

#### NOTES AND SCHEDULES

This drawing is to be read in conjunction with  
the CHES3 & D Drawing nos. 2216/102-PL,  
103-PL,104-PL,105-PL,106-PL and 107-PL.  
This drawing is to be read in conjunction with  
(N/D) Surveys as existing Topographical Survey  
drawing no.J3522-1.

|        |                                                    |          |
|--------|----------------------------------------------------|----------|
| C      | Plotting and Photo Aerials adjacent to Outbuilding | 19/03/23 |
| B      | Plotting Aerials, Driveway Aerials added.          | 13/03/23 |
| A      | Plotting Issue - Plotting Aerials.                 | 20/03/23 |
| Letter | Revisions                                          | Date     |

**CHES3**  
Architecture  
&  
Development  
Limited

PIA House, 4 Norfolk Court, Norfolk Road  
Richmansworth, Hemetshire WD3 1LA  
T. 01923 718665 F. 01923 712255  
E. info@chesad.com W. www.chesad.com

Mr. and Mrs. Campos

62 Hillside Road  
Northwood  
Middlesex  
HA6 1QB

Title  
Proposed Extensions at  
62 Hillside Road – HA6 1QB  
Proposed Site Plan

Scale  
1:100  
Date  
February '23

Drawn  
MM  
Checked

CAD FILE:- m:\drawings\2216\2216-101-PL.dwg

Job No.  
2216  
Street No.  
101-PL-C