
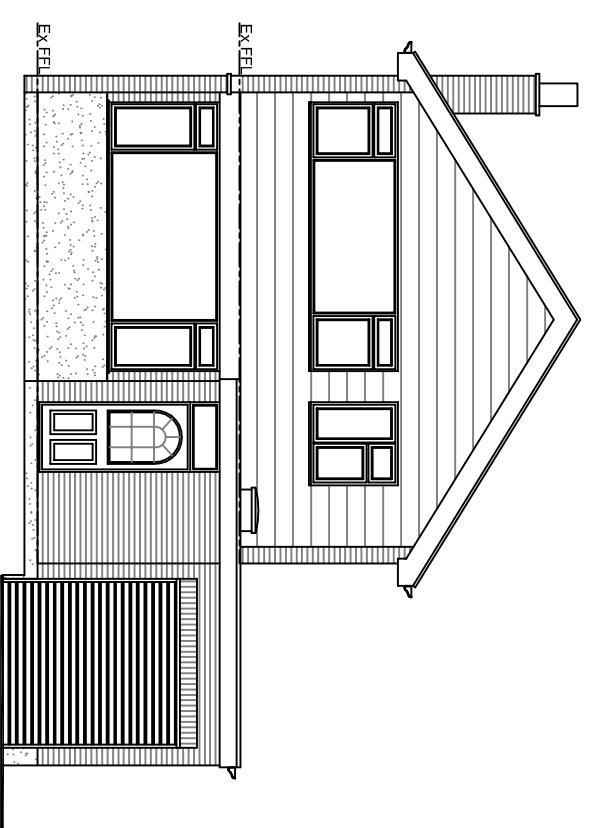
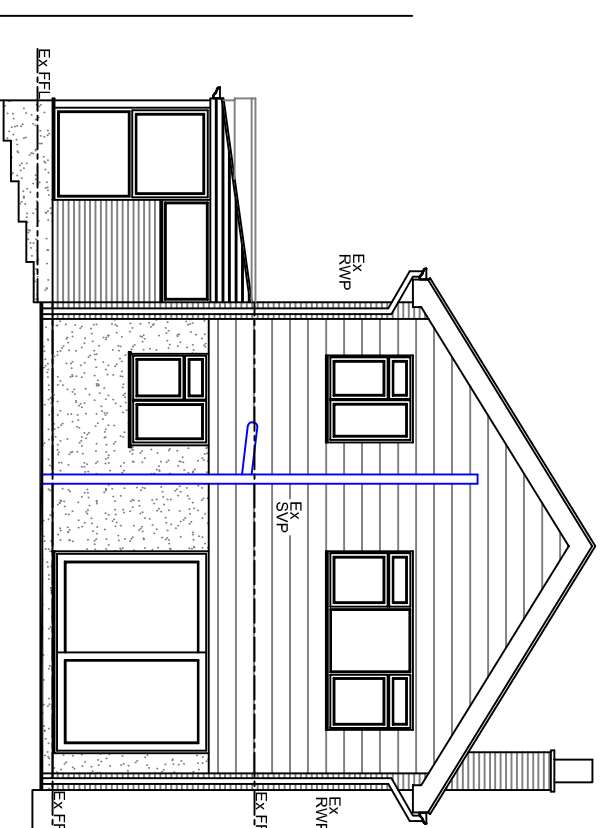
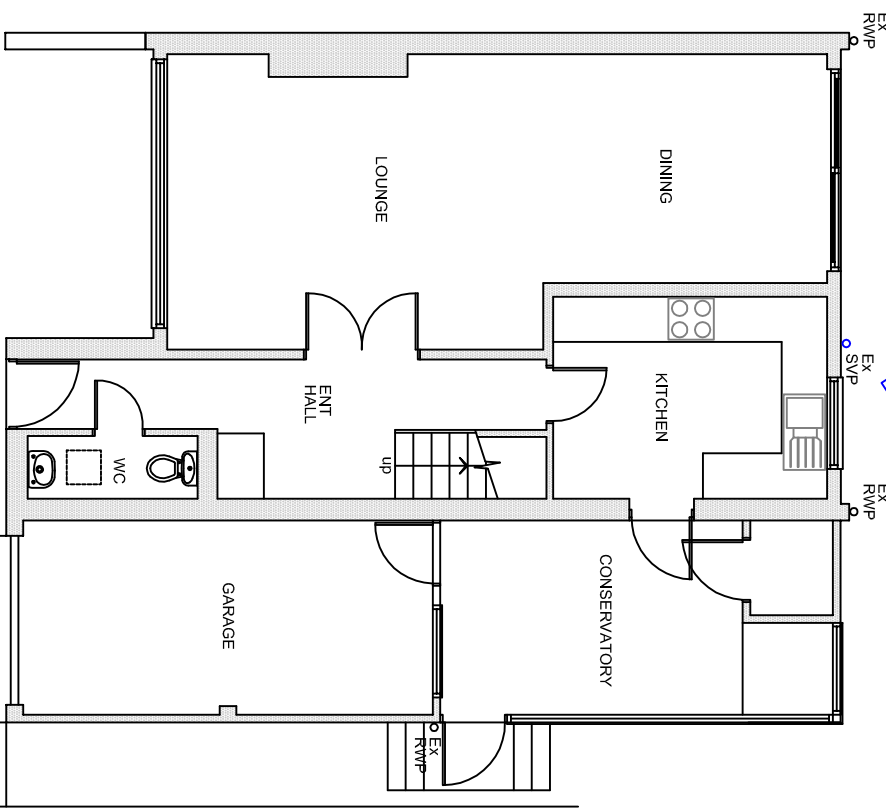
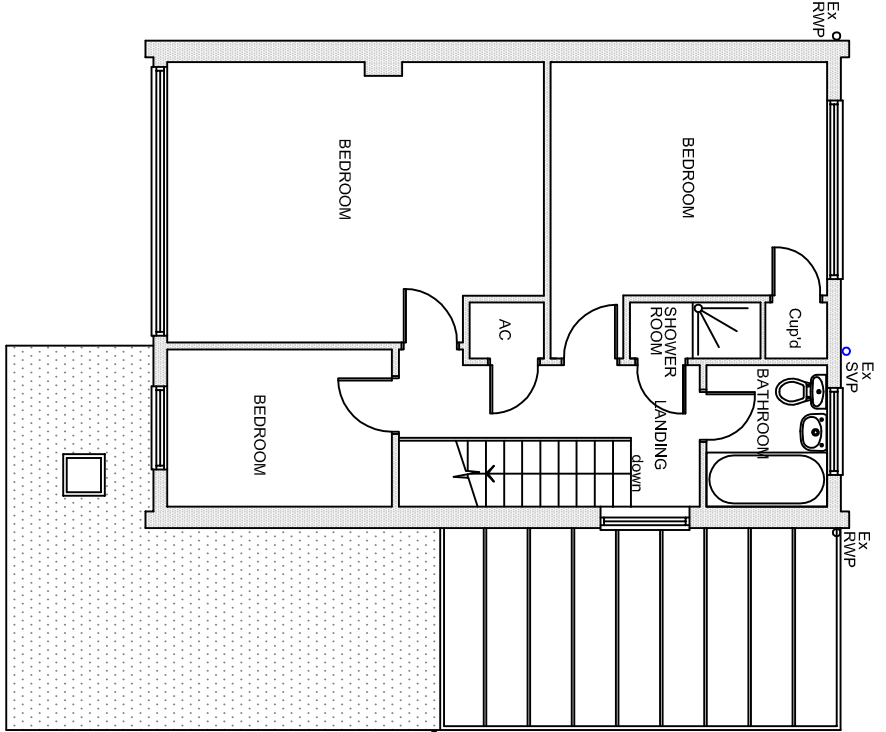


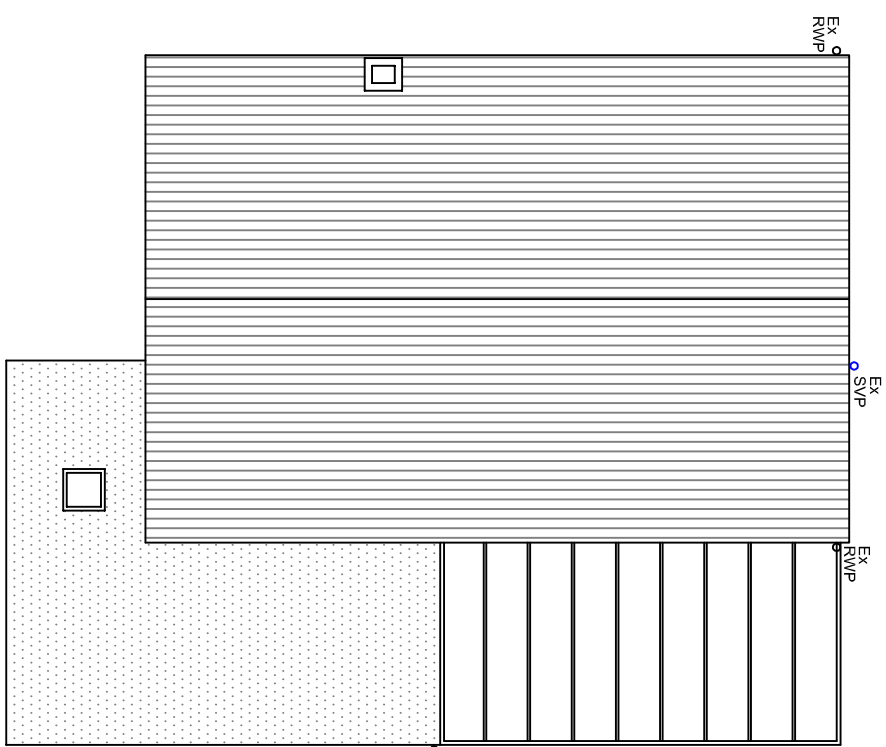





EXISTING ROOF PLAN

EXISTING FIRST FLOOR PLAN

EXISTING GROUND FLOOR PLAN


EXISTING SOUTH ELEVATION

EXISTING NORTH ELEVATION

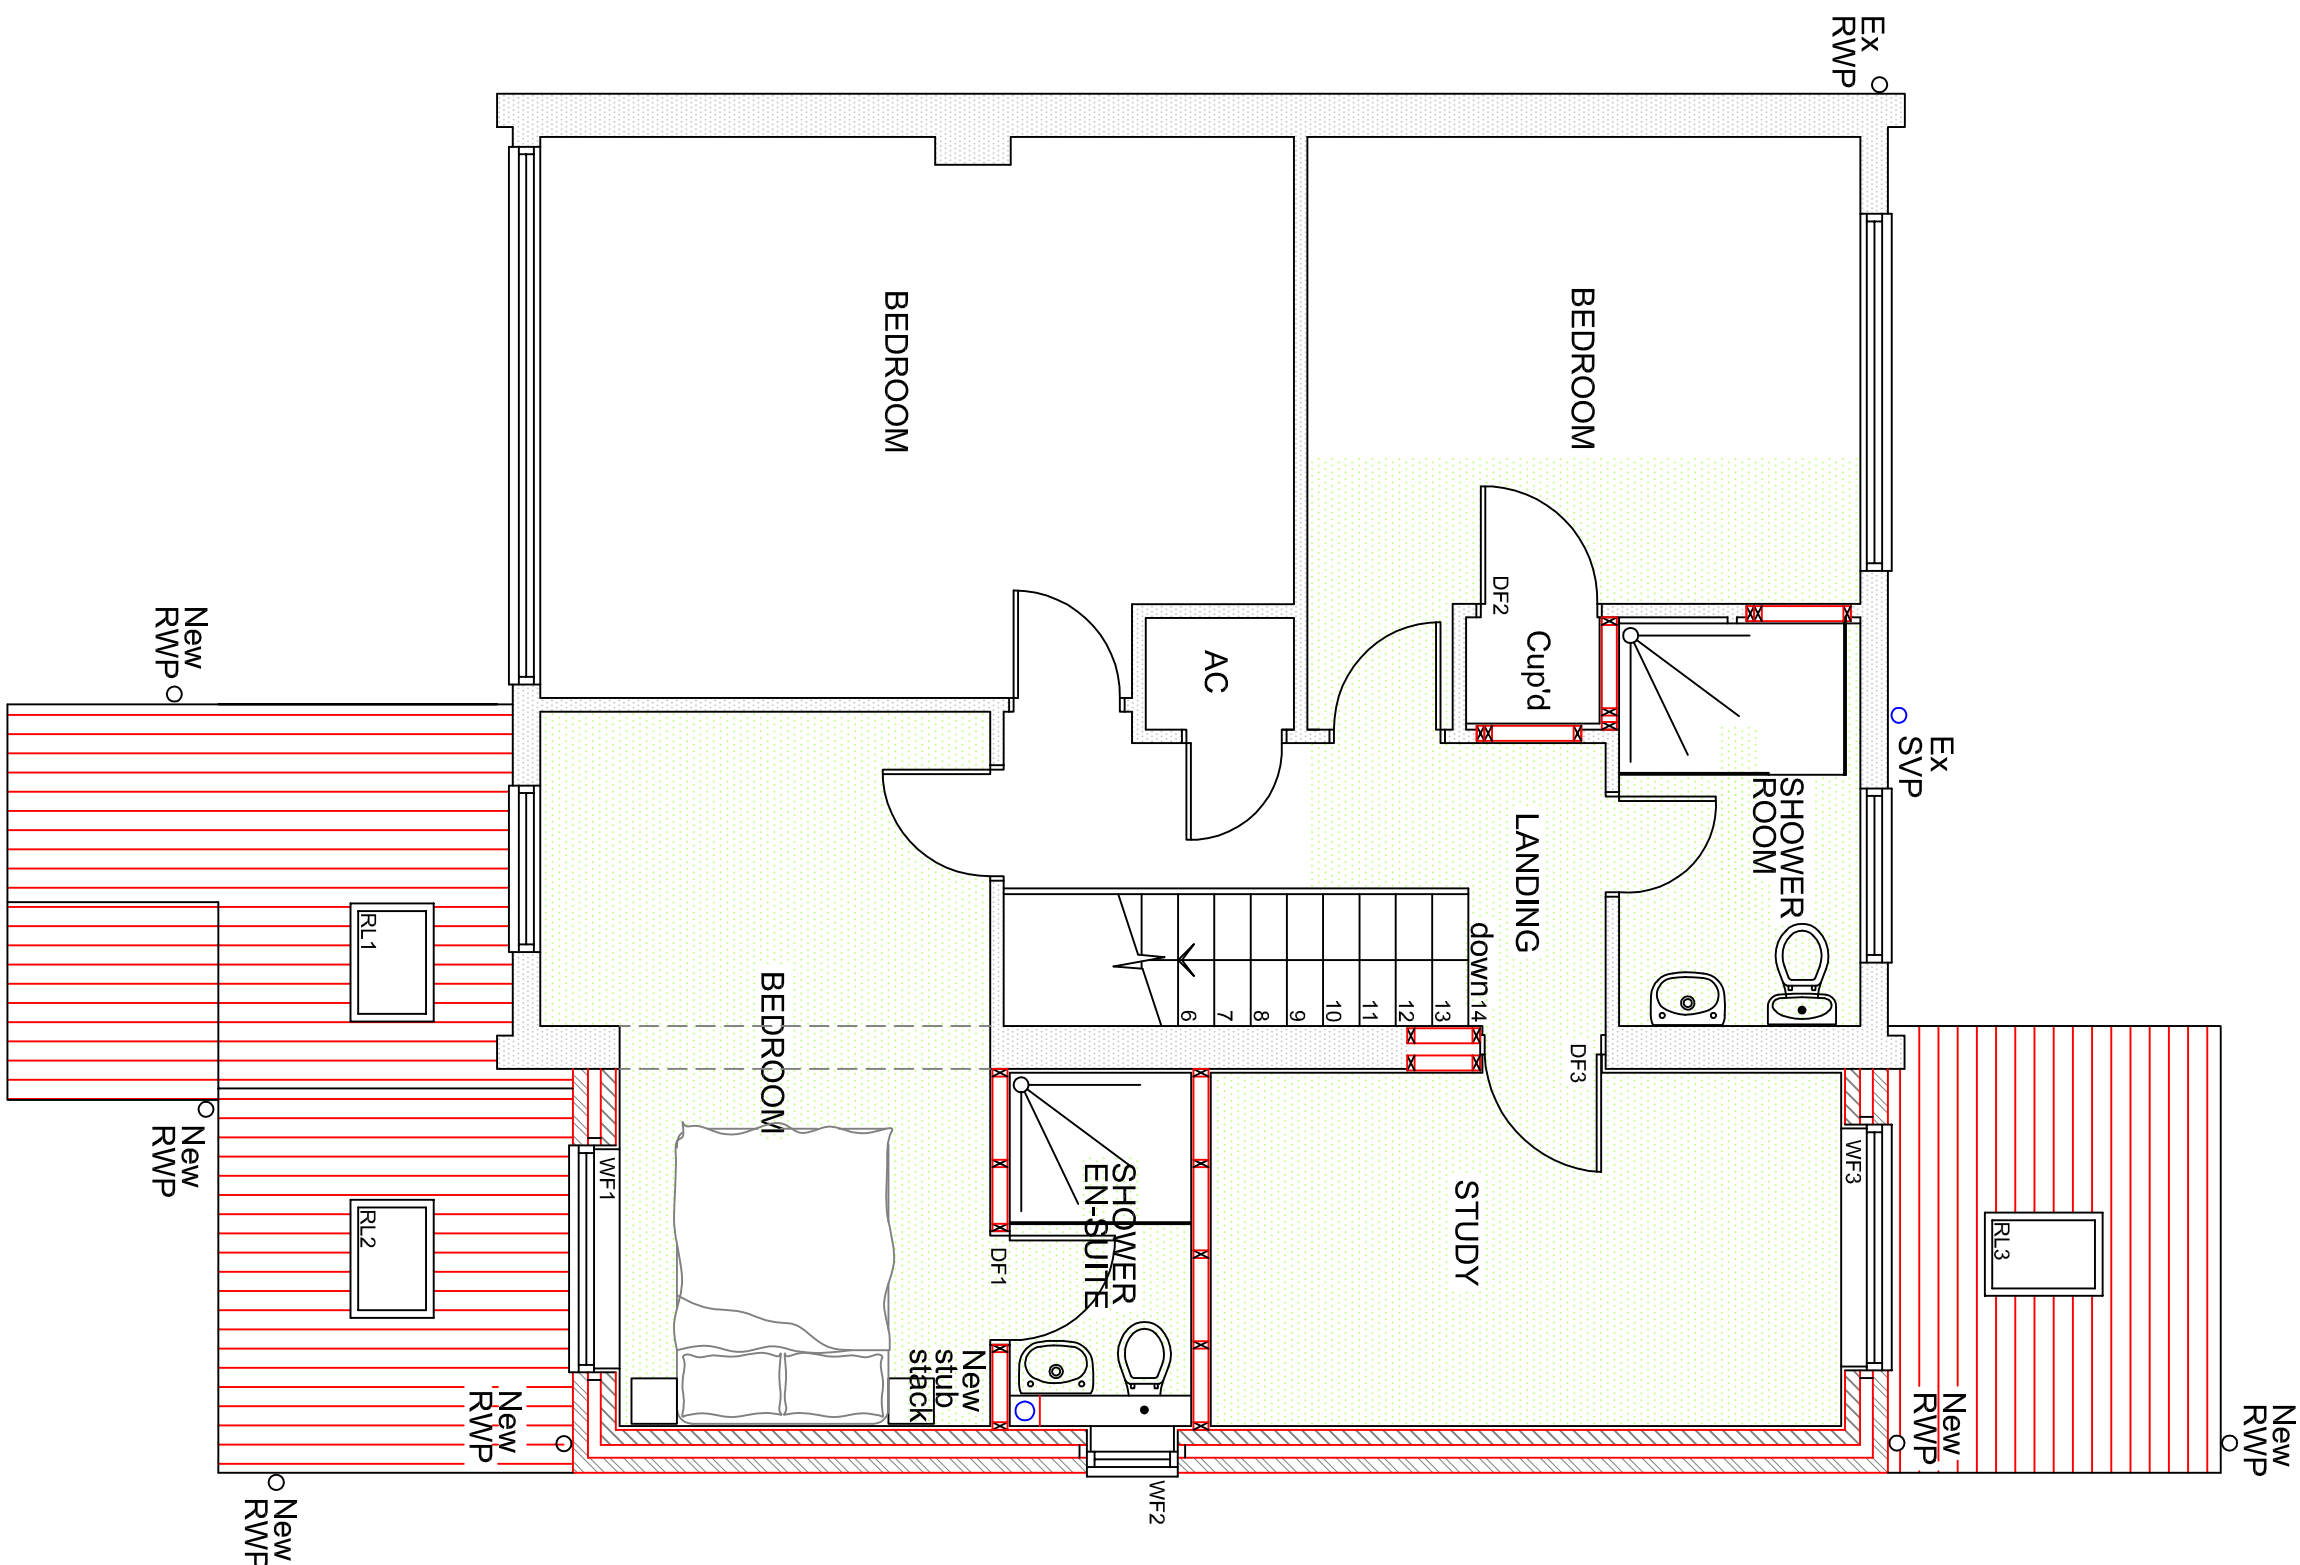 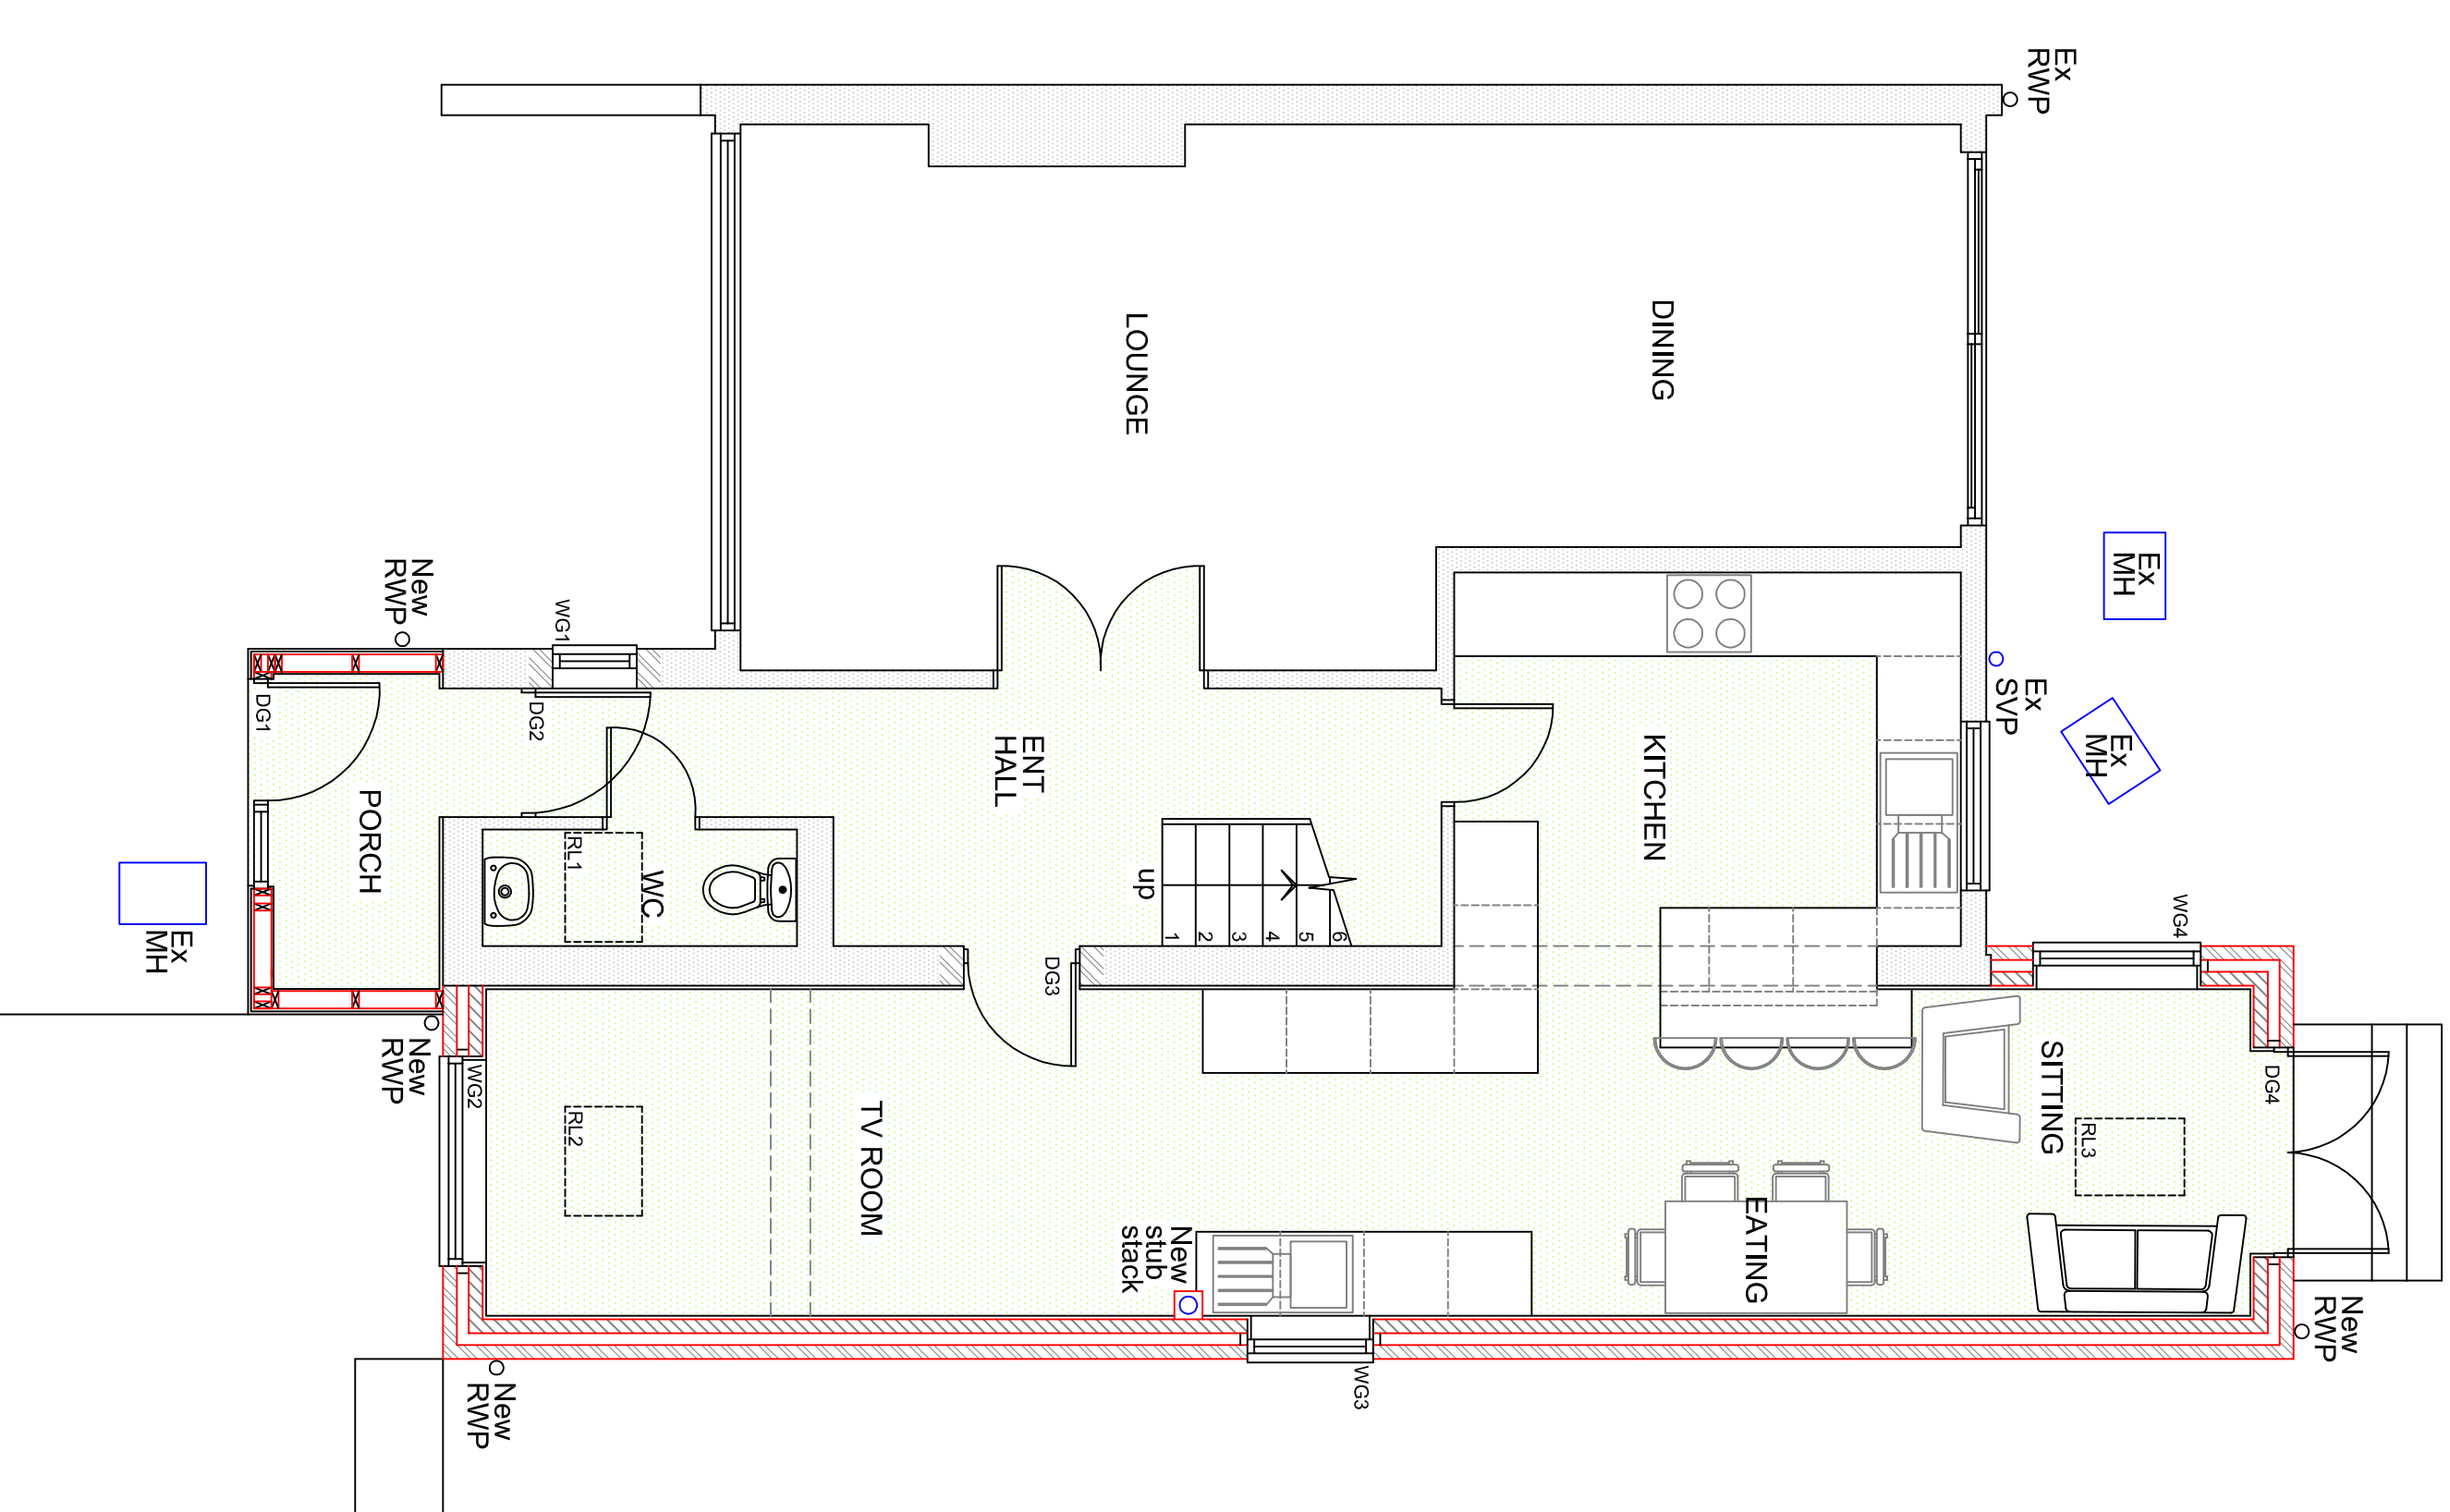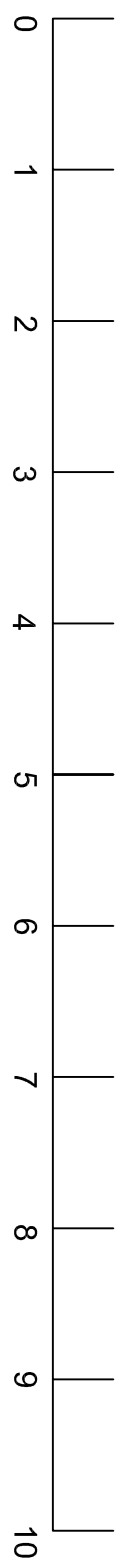

PROPOSED FIRST FLOOR PLAN

PROPOSED ROOF PLAN

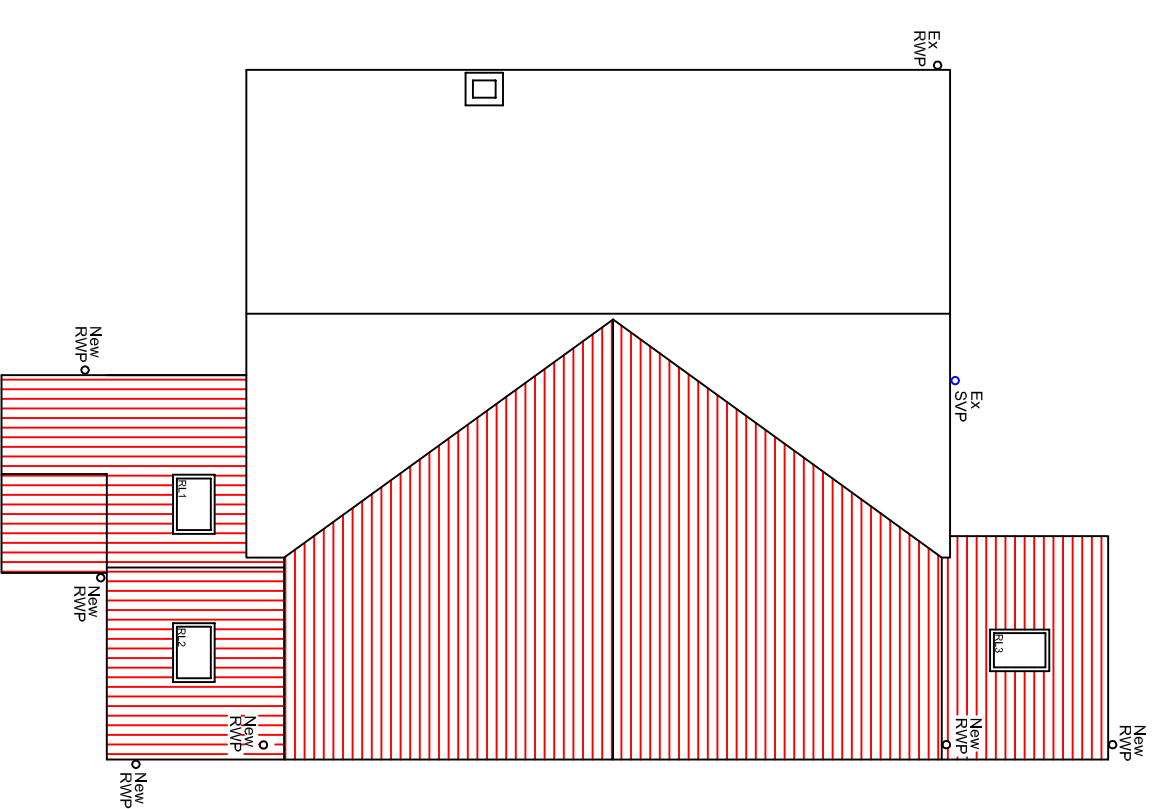

Materials

- Walls**
 - Existing facing brickwork, smooth render & tile hung
 - New facing brickwork to match existing & smooth colourfast render
- Roof**
 - Existing concrete interlocking roof tiles and felt roof
 - New concrete interlocking roof tiles to match existing
- Windows**
 - Existing white UPVC windows
 - New white UPVC windows to match existing
- Doors**
 - Existing white UPVC doors
 - New white UPVC doors to match existing
- Boundary**
 - N/A



HOME EXTENSION TEAM

2 Holwell Hill, St Albans, Herts, AL1 1BZ
Tel: (01727) 745845 Email: sales@het.co.uk

Client
Mr Banerjee

Project
34 Ravenswood Park
Northwood
Middlesex
HA6 3PS

Drawing Title
Proposed Planning Application,
proposed garage conversion into
habitable with new front window,
part side/rear extension, front
porch and first floor side extension.
Existing plans, elevations &
proposed plans

Scale A1 dwg
1:100
1:50

Date
27-05-2022

Drawn by
MD

Dwg. No.
HET 1704/01

Rev.
A