




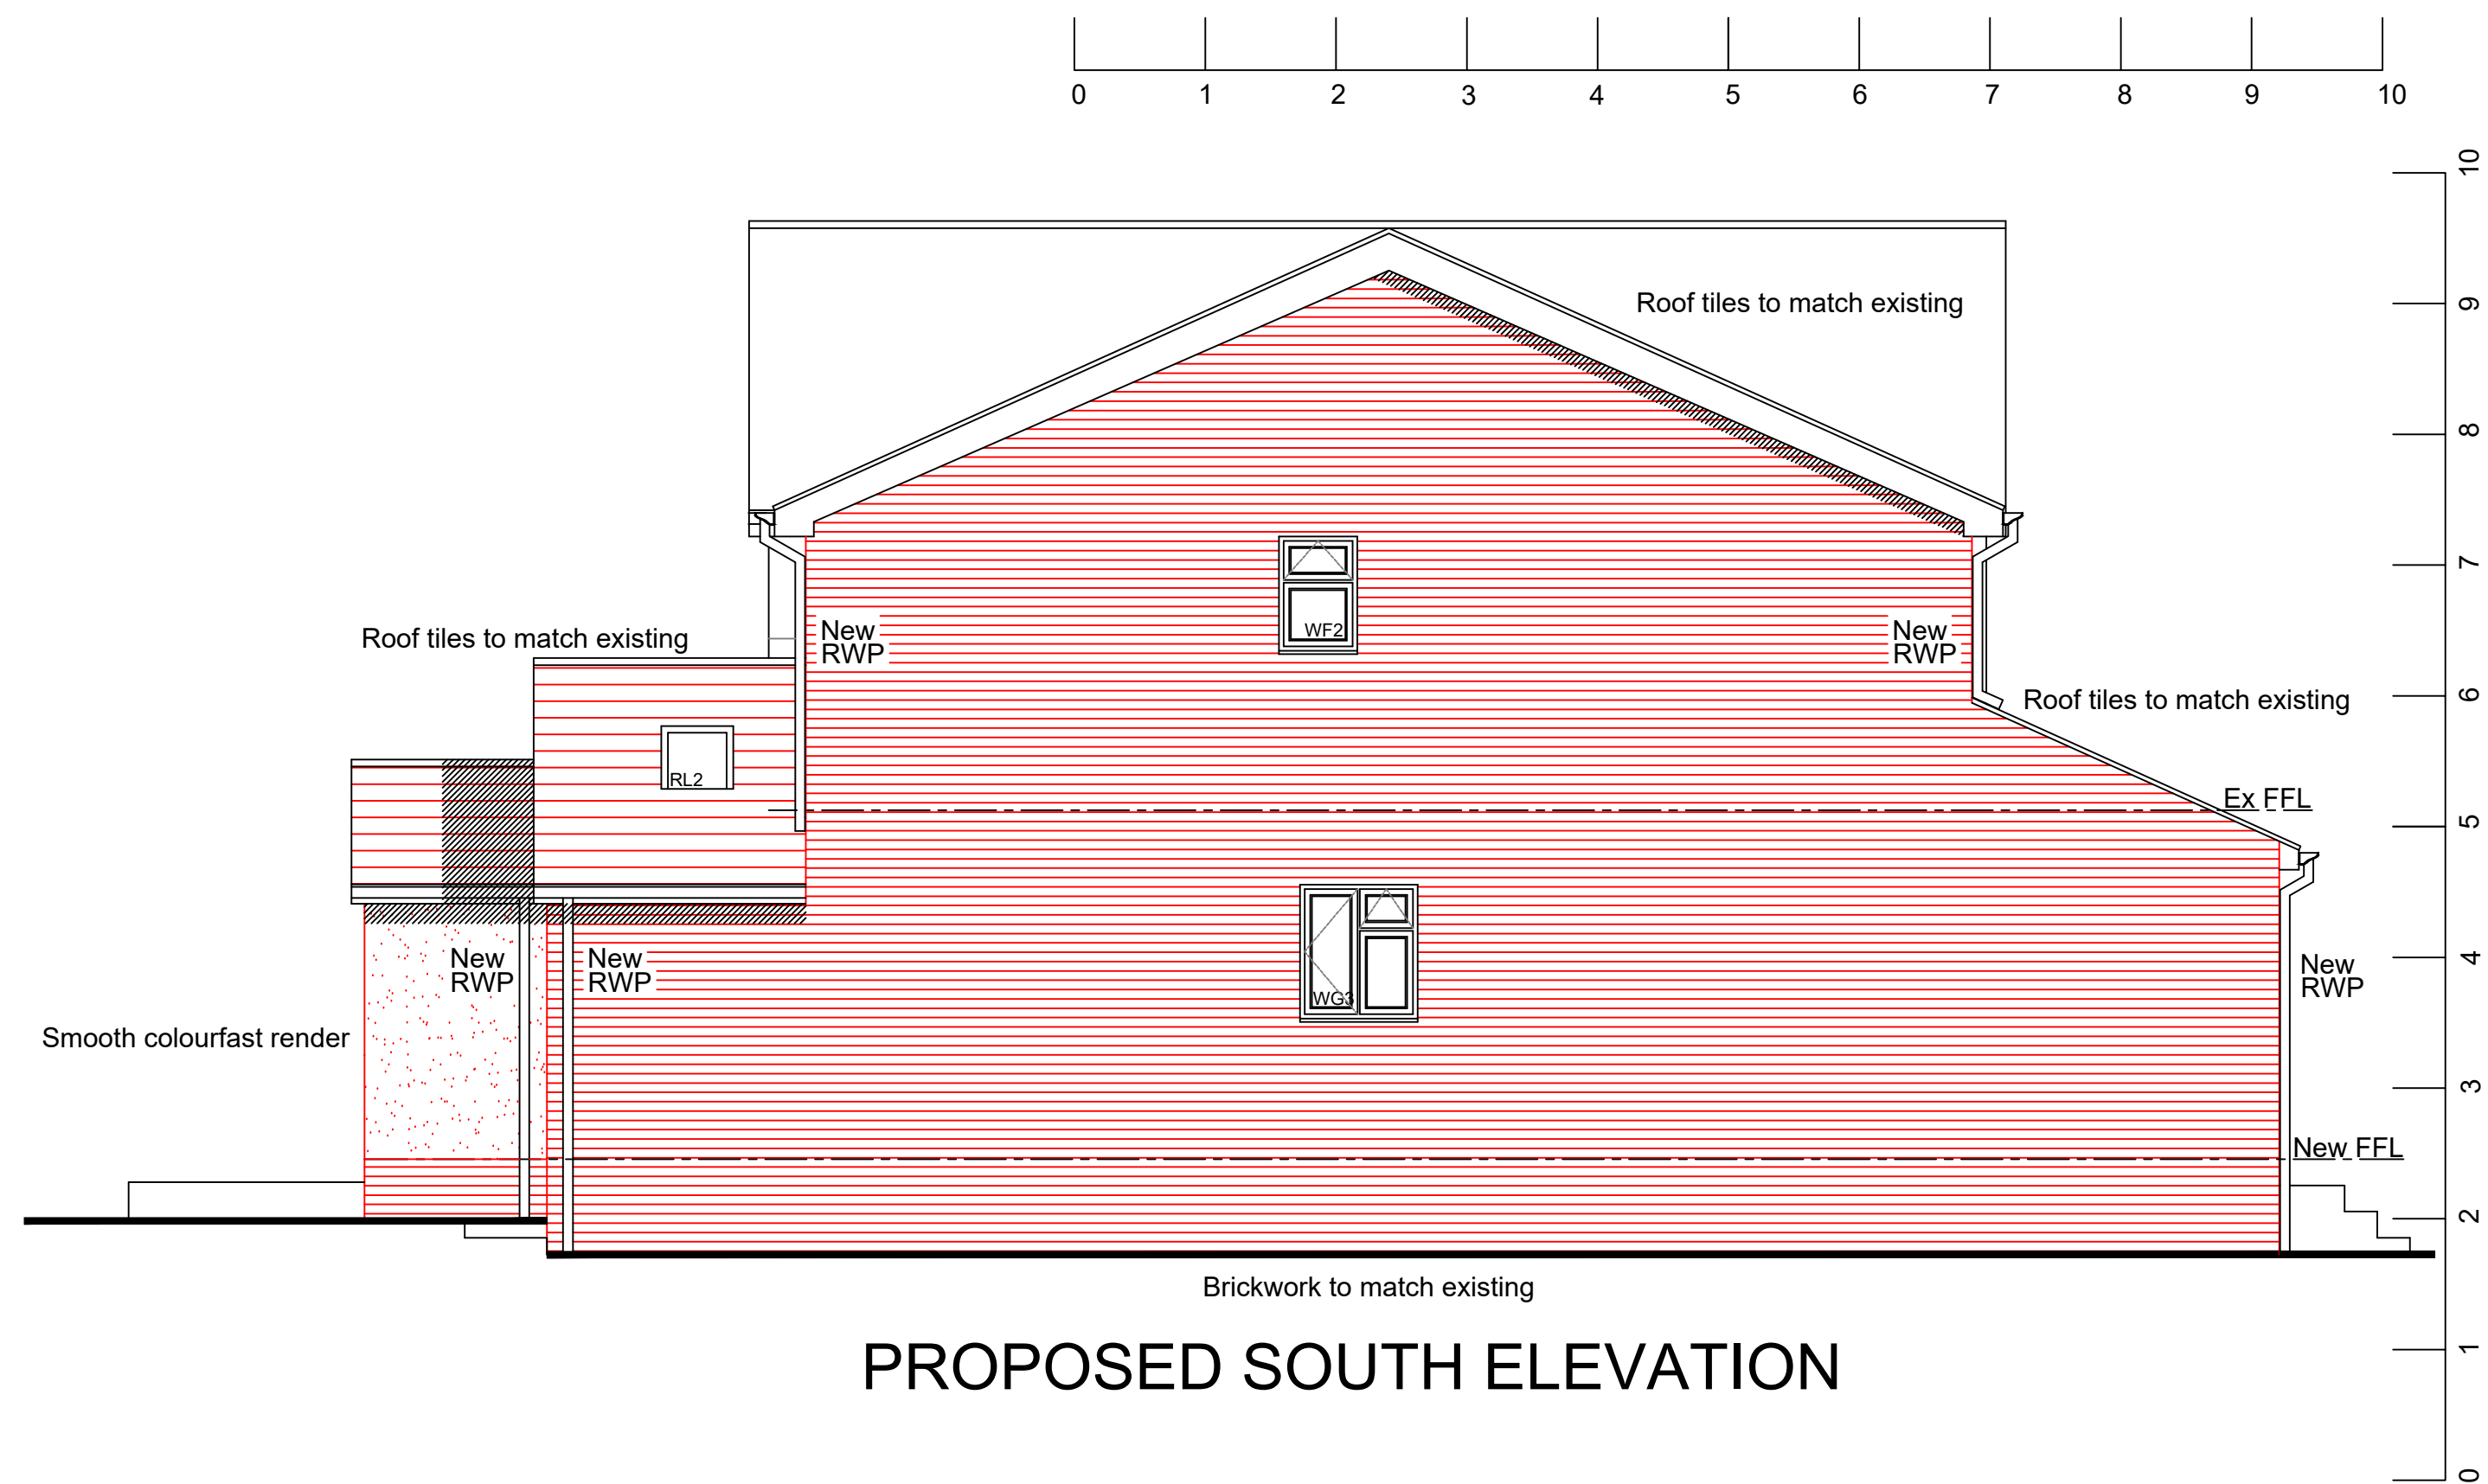


PROPOSED SOUTH ELEVATION

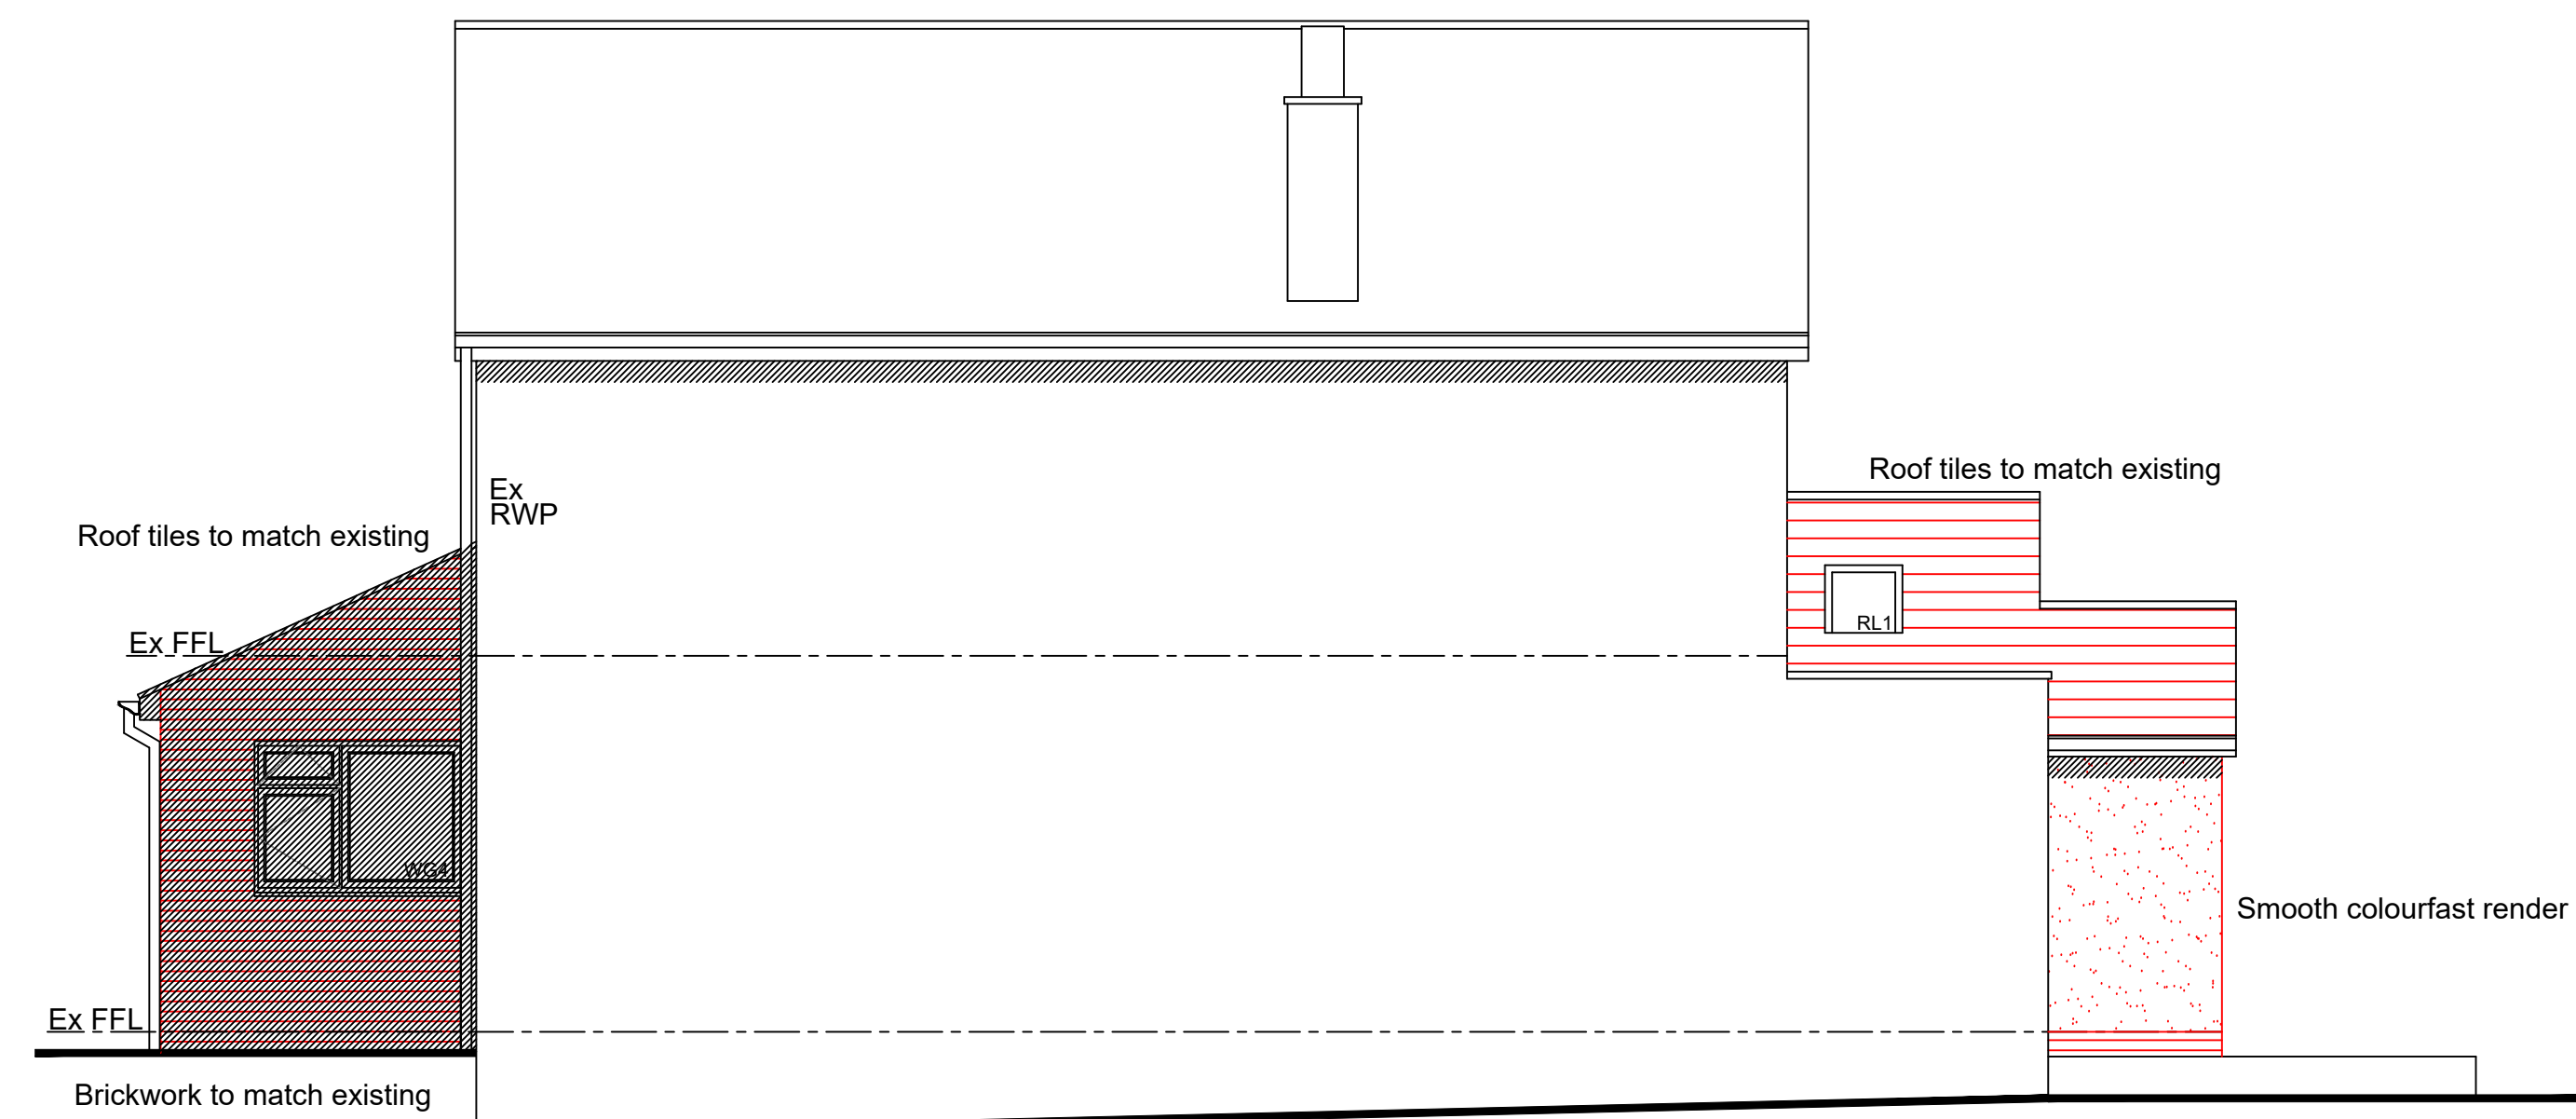


PROPOSED NORTH ELEVATION

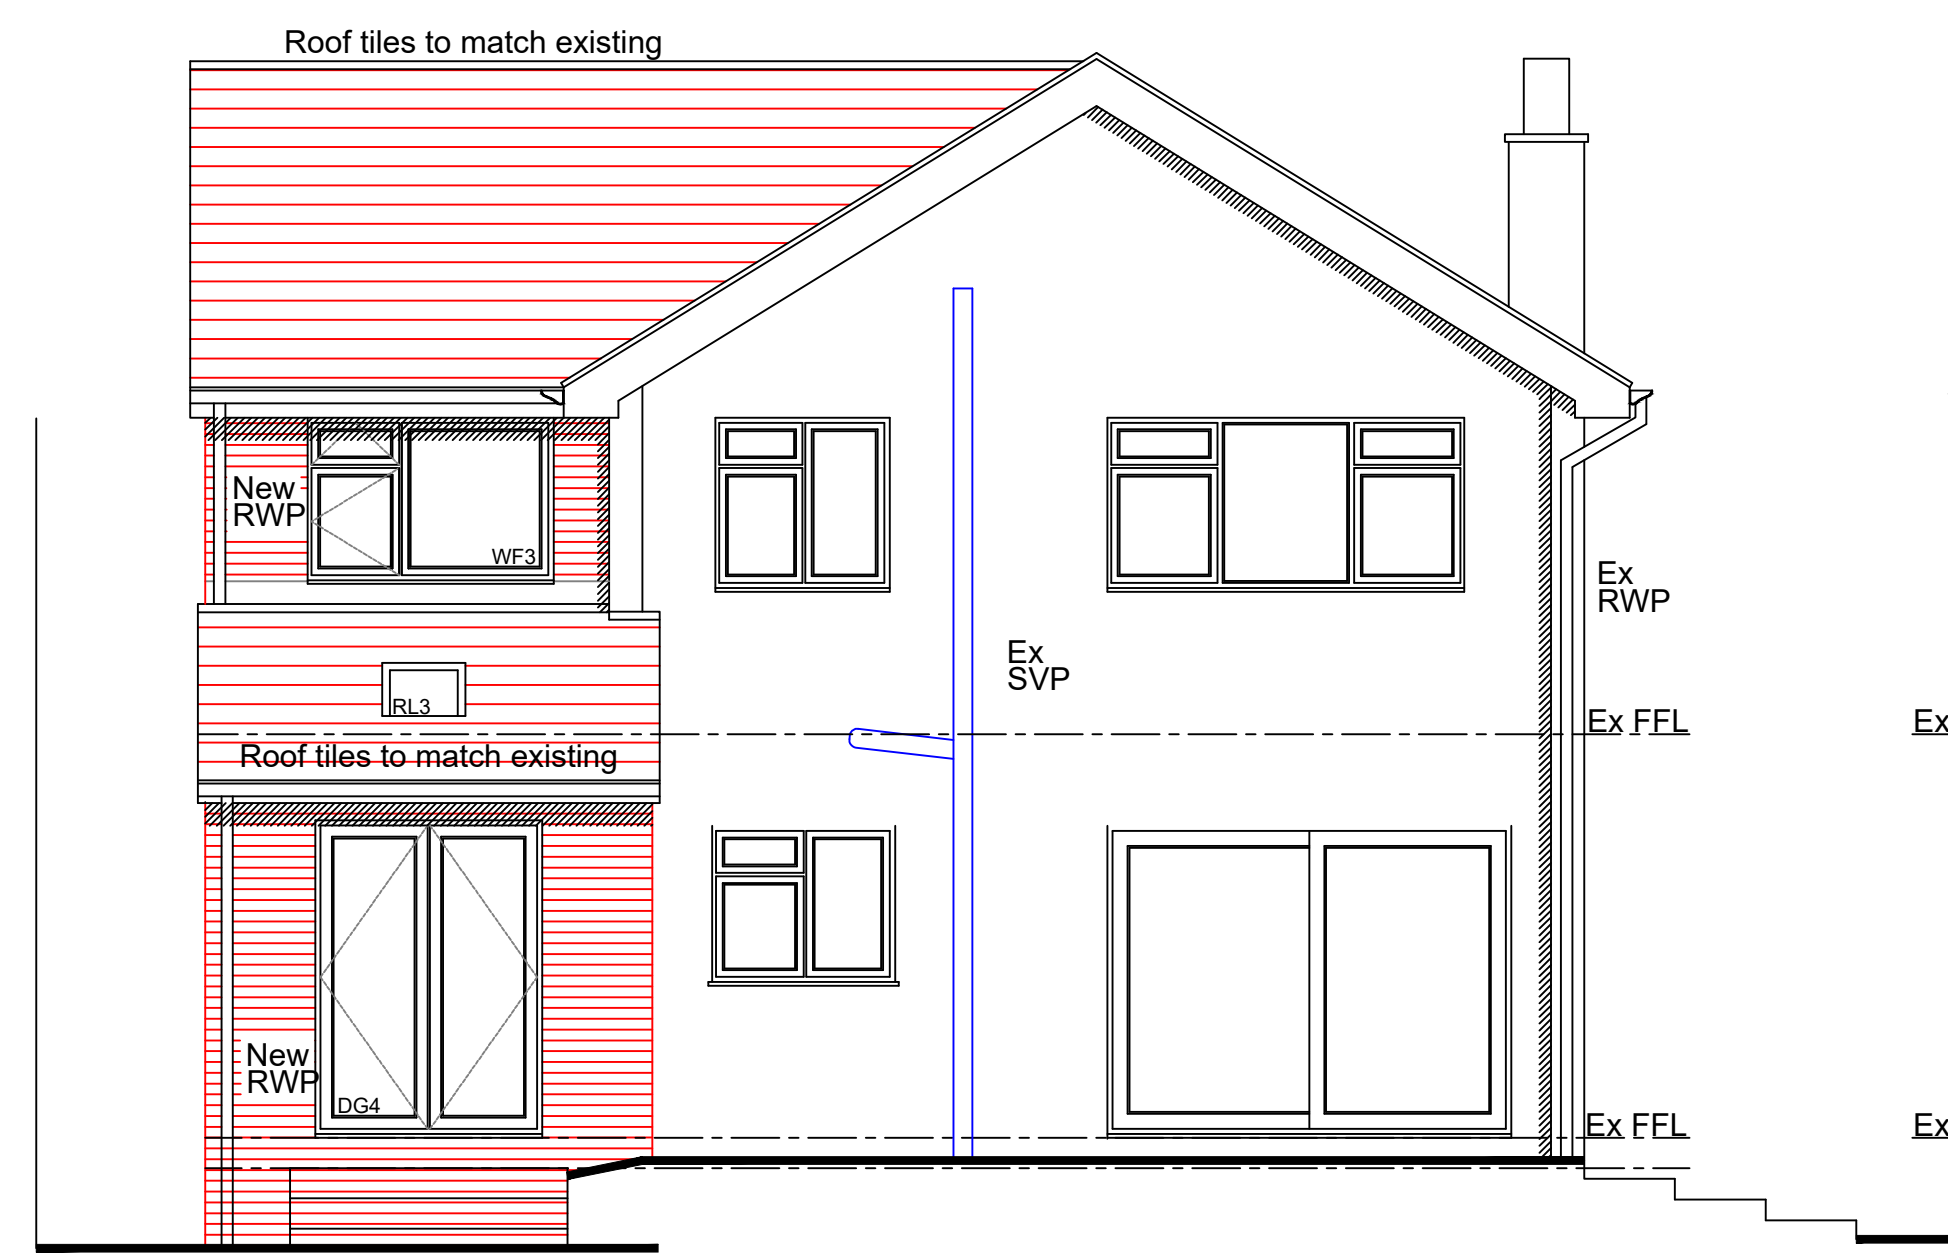

PROPOSED EAST ELEVATION

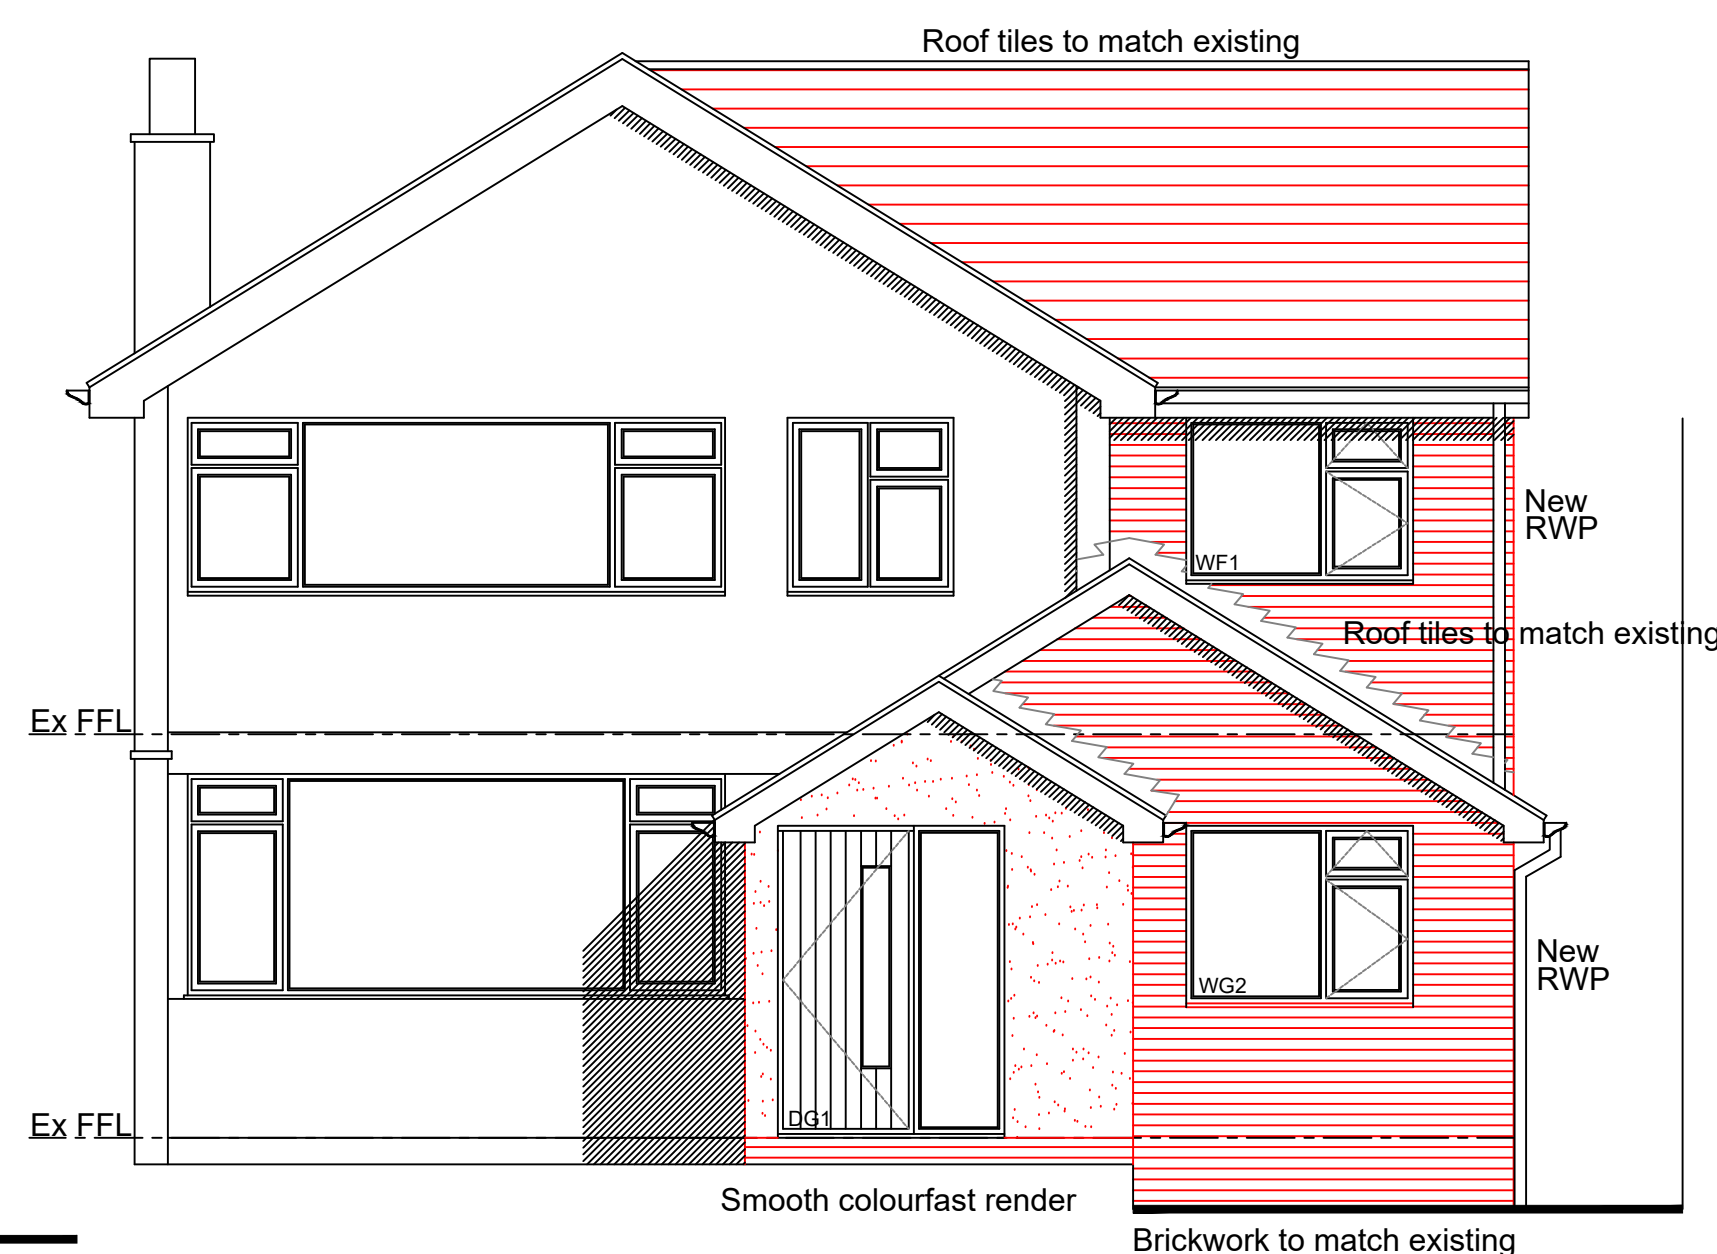

PROPOSED WEST ELEVATION

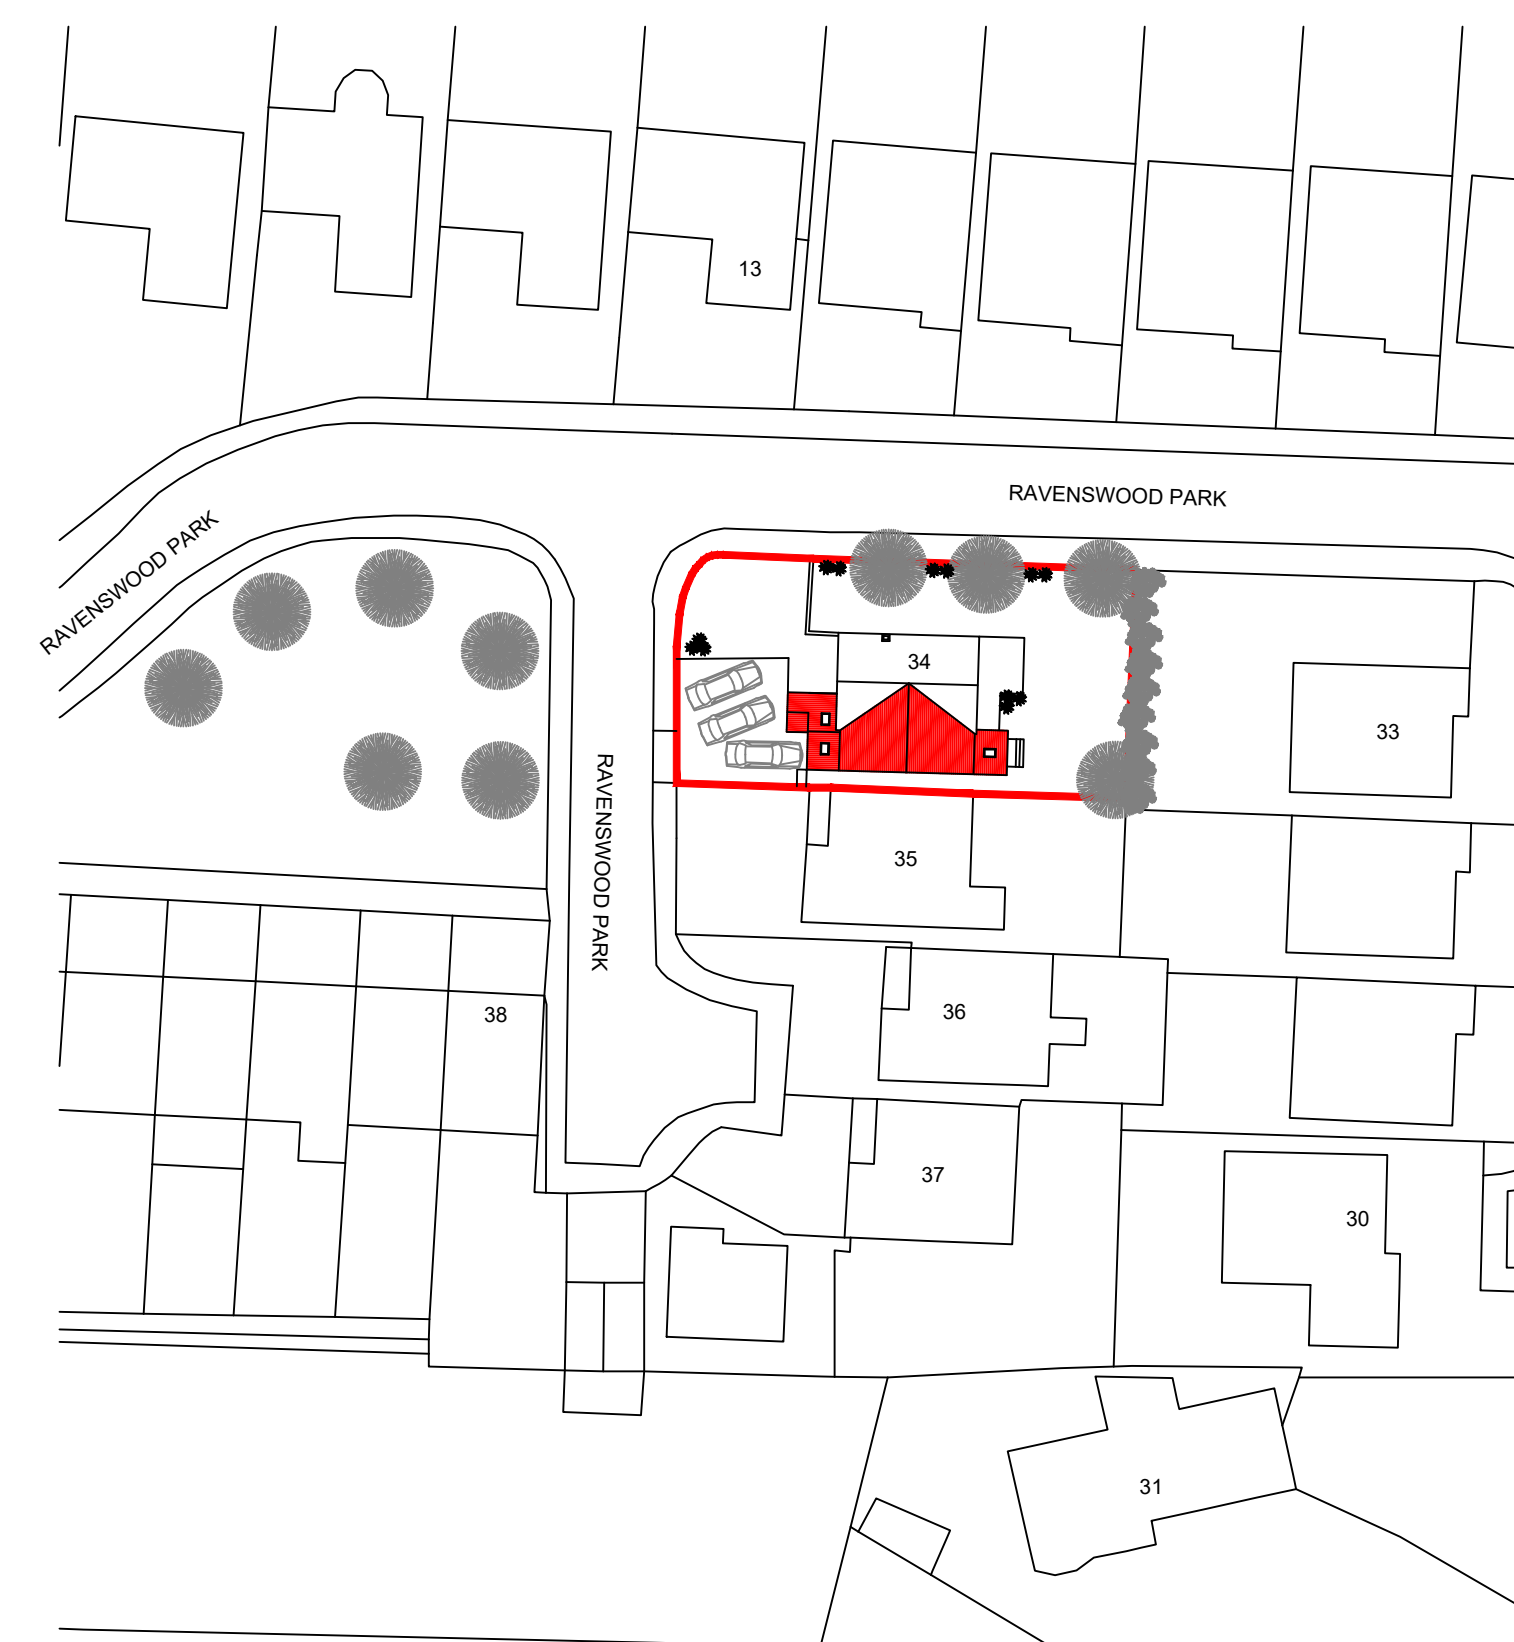

Ordnance Survey, (c) Crown Copyright 2022. All rights reserved. Licence number 100022432

BLOCK PLAN 1:500



LOCATION PLAN 1:1250



Client
Mr Banerjee

Project
34 Ravenswood Park
Northwood
Middlesex
HA6 3PS

Drawing Title
Proposed Planning Application,
proposed garage conversion into
habitable with new front window,
part side/rear extension, front
porch and first floor side extension.
Proposed elevations, block & site
plans

Scale A1 dwg 1:50	Date 27-05-2022	Drawn by MD
----------------------	--------------------	----------------

Dwg. No. HET 1704/02	Rev. A
-------------------------	-----------