




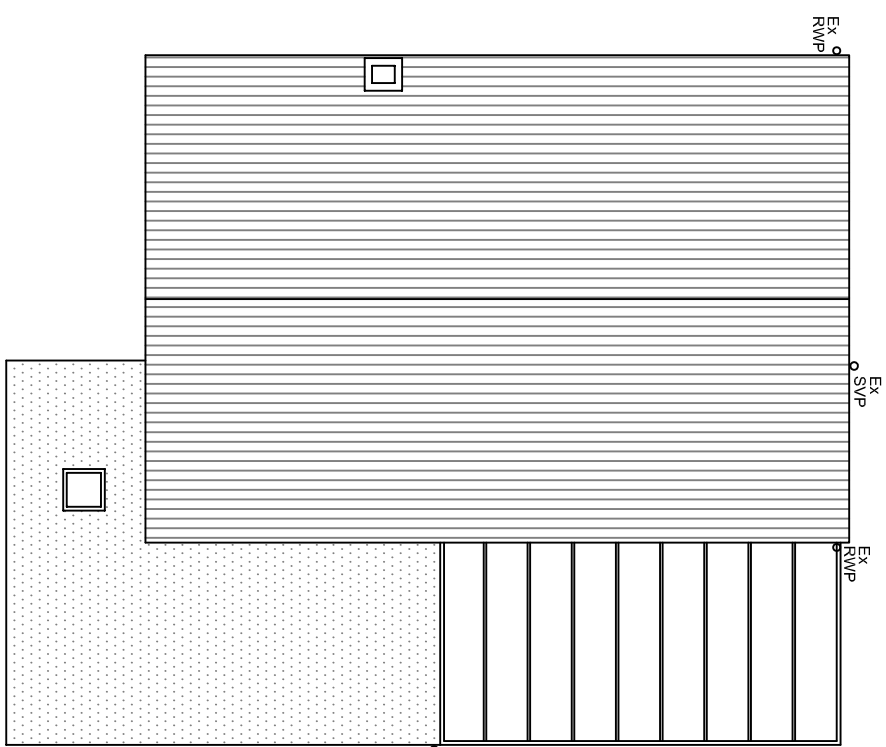


EXISTING ROOF PLAN

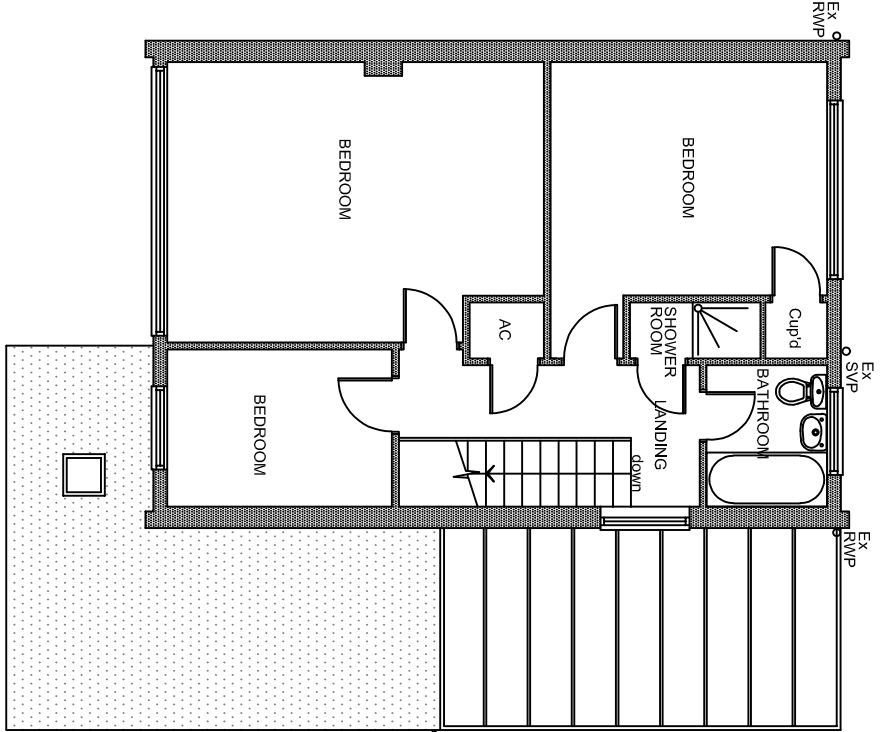


EXISTING FIRST FLOOR PLAN

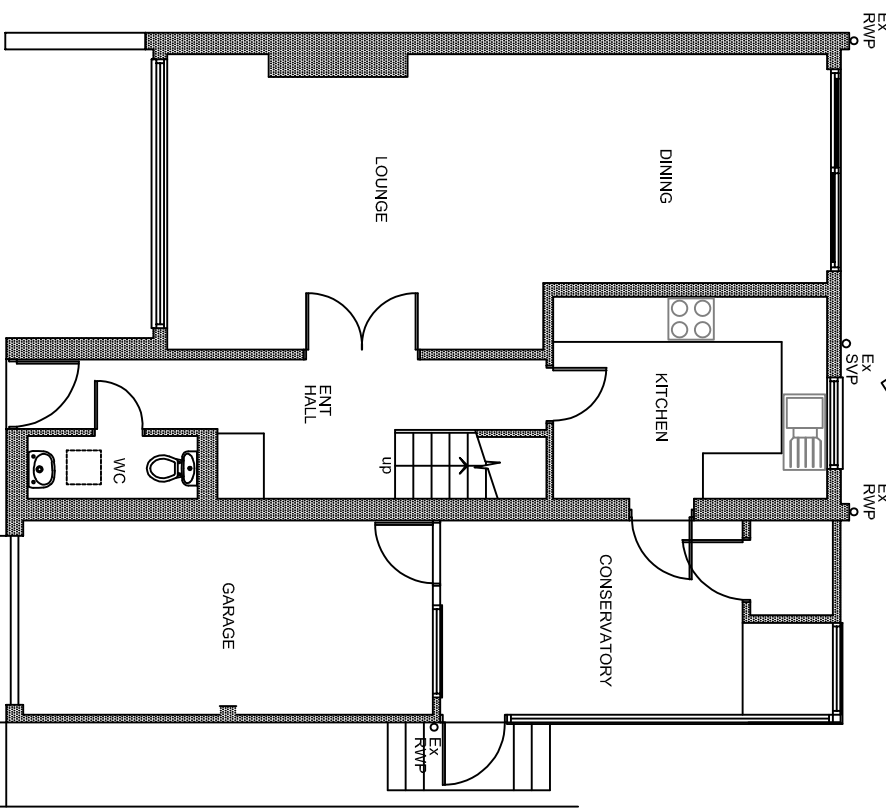


EXISTING GROUND FLOOR PLAN

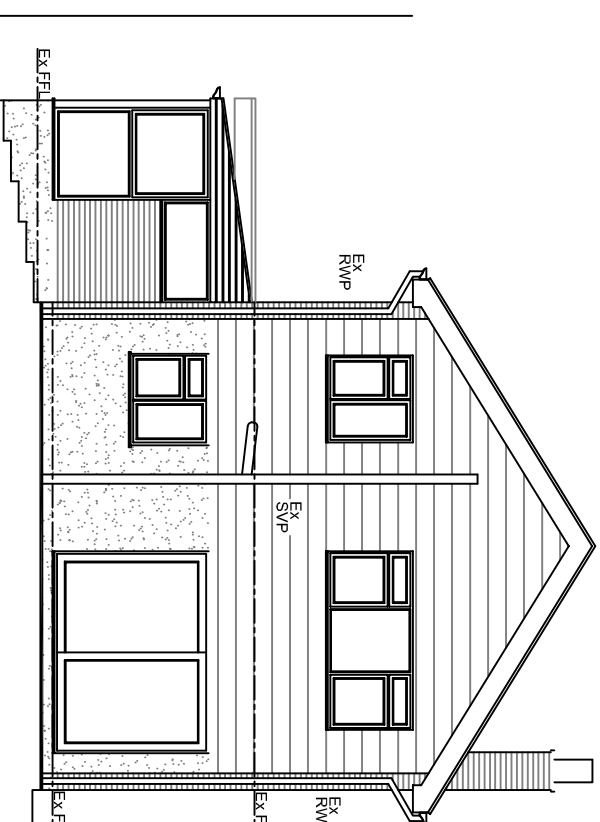


EXISTING EAST ELEVATION

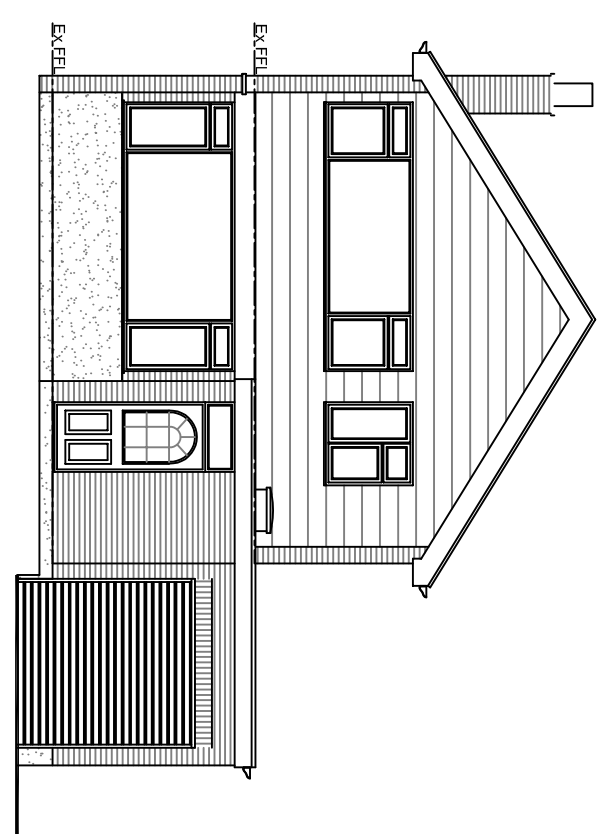





EXISTING WEST ELEVATION

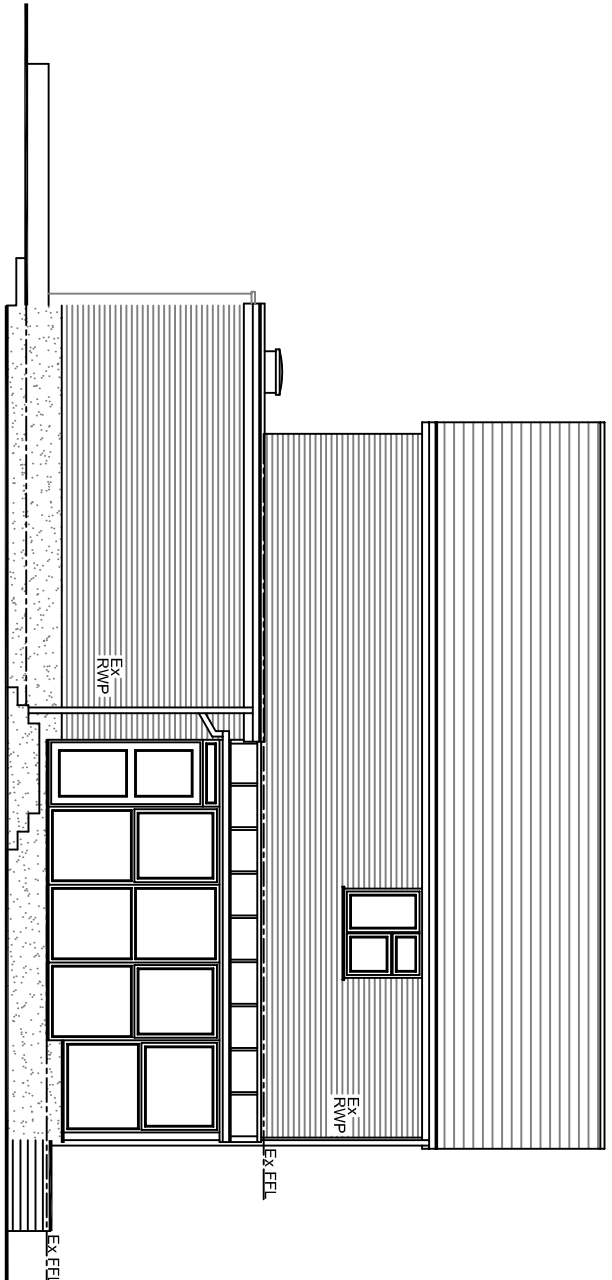


EXISTING SOUTH ELEVATION

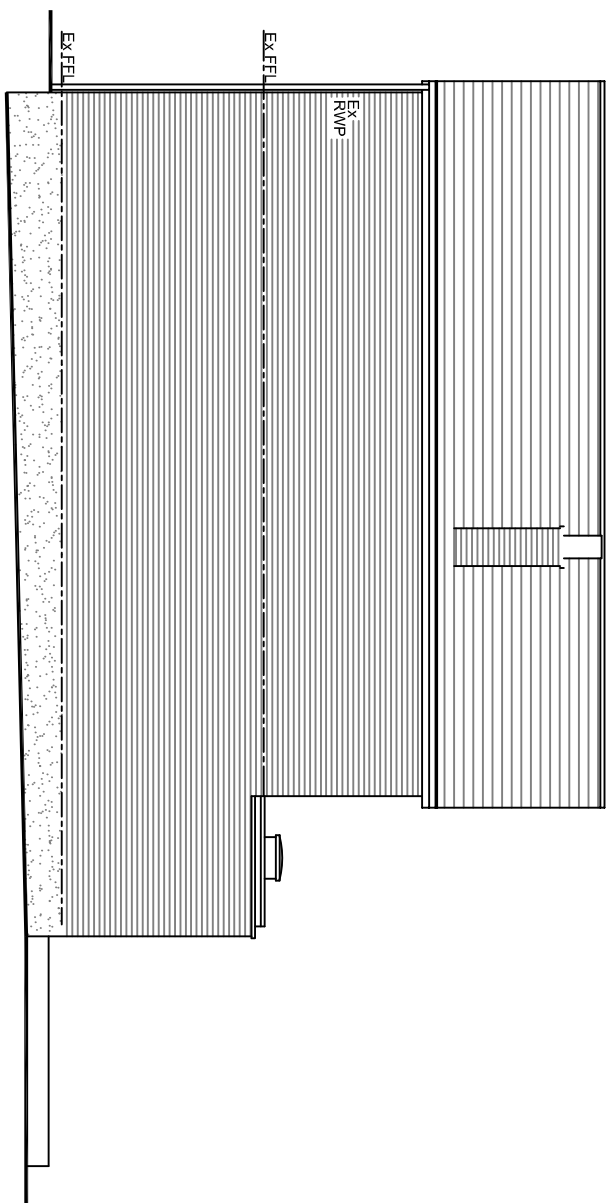

EXISTING NORTH ELEVATION

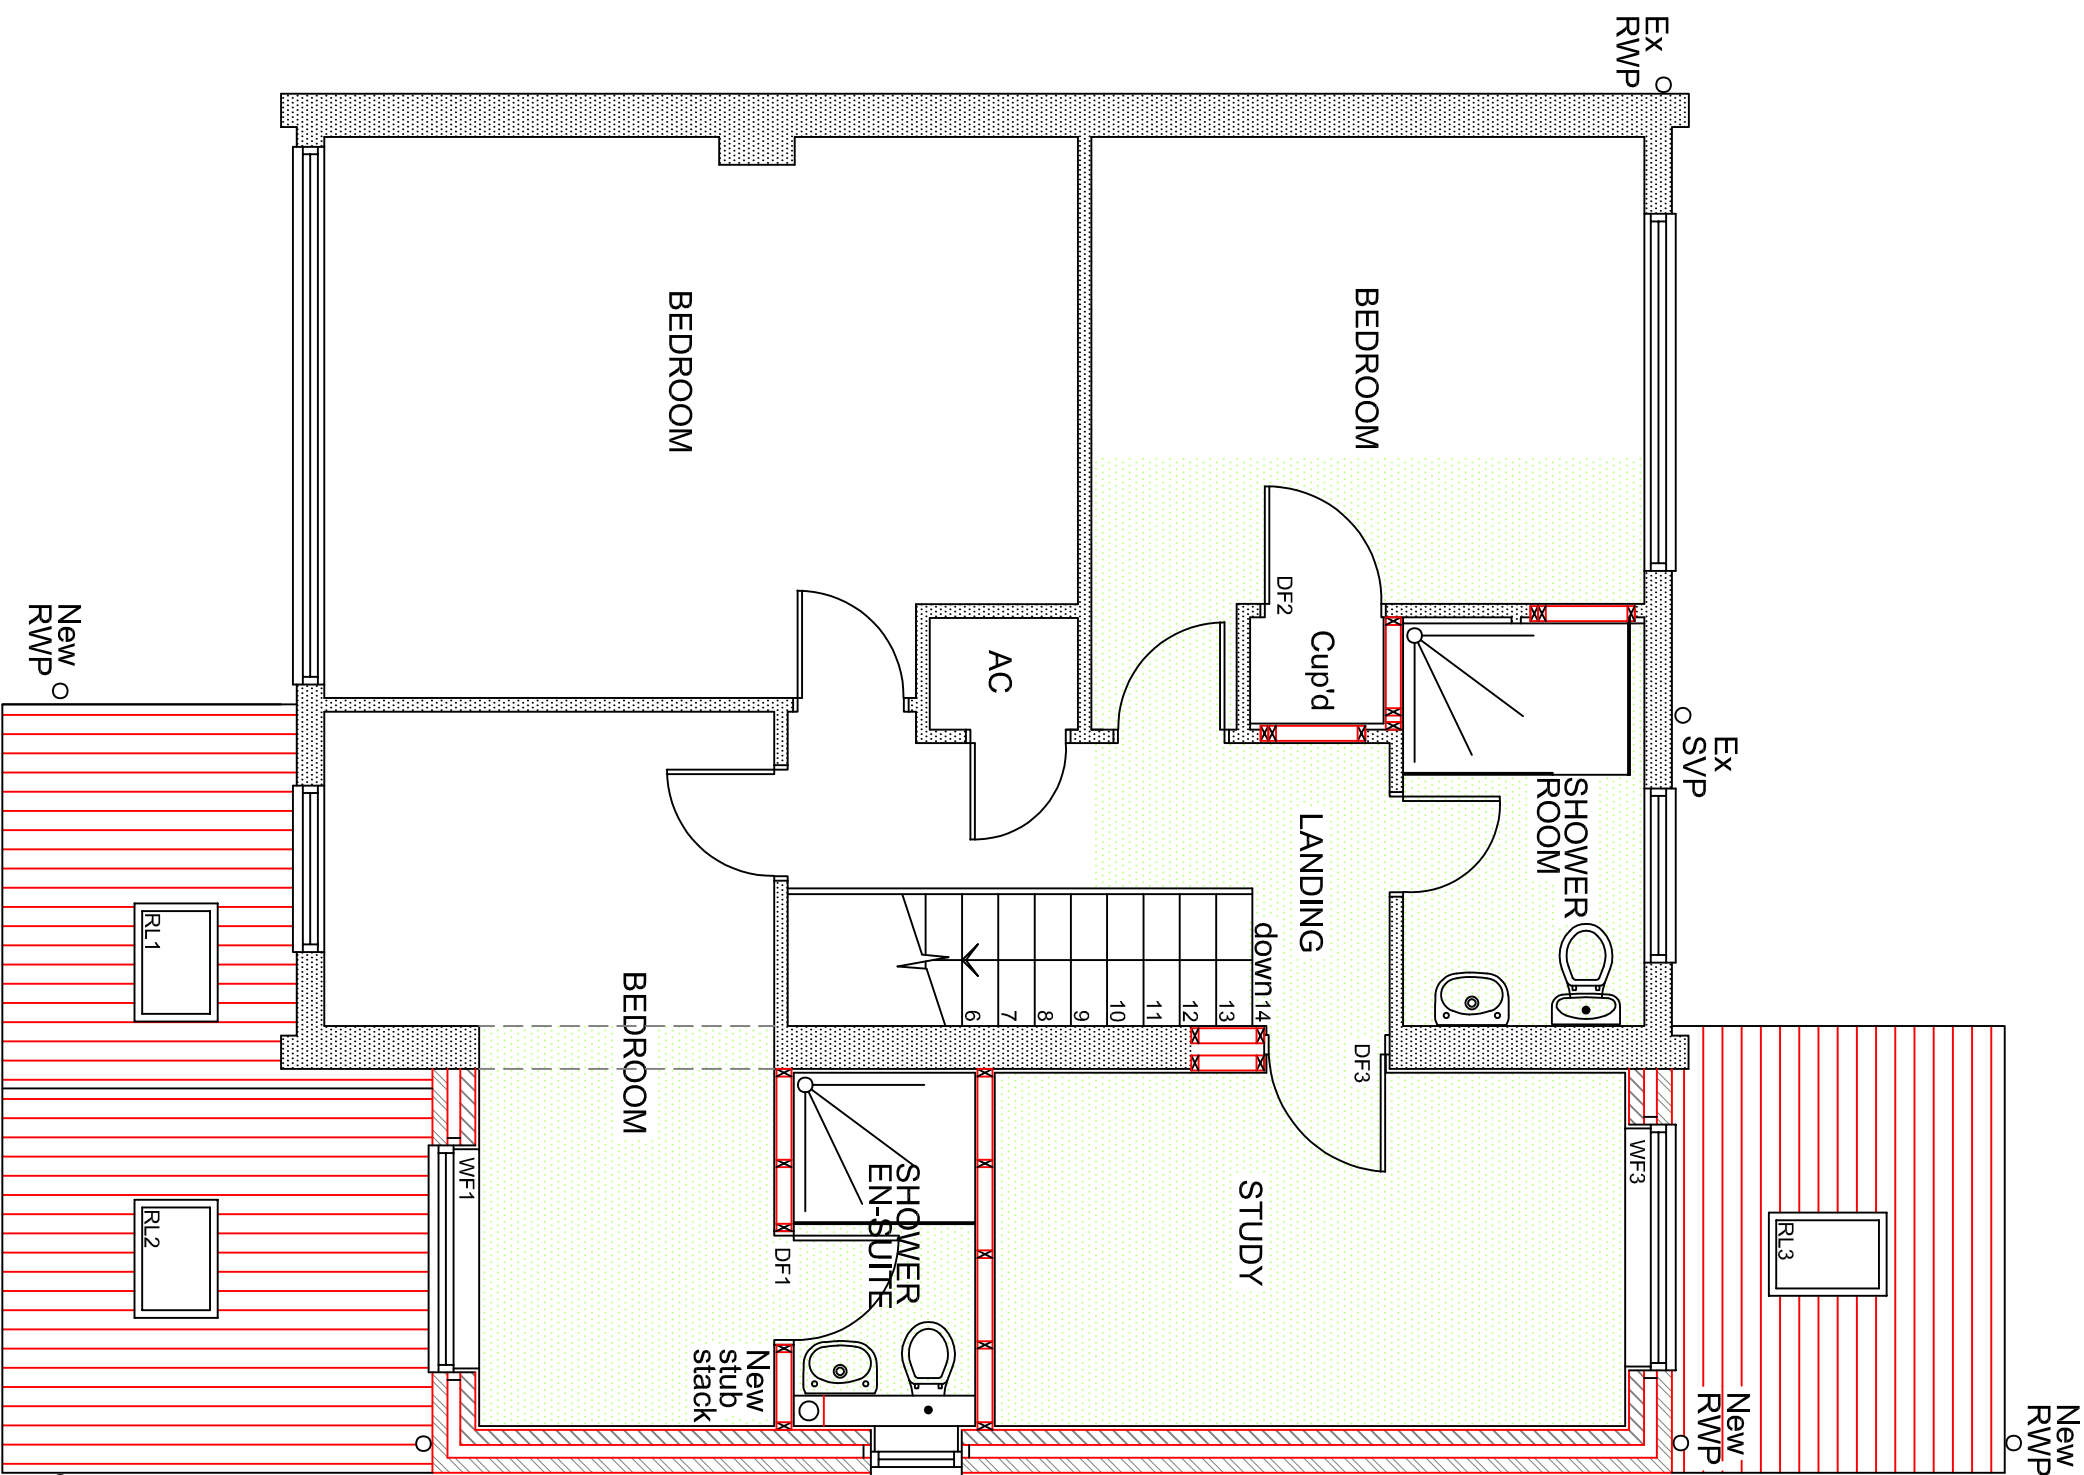 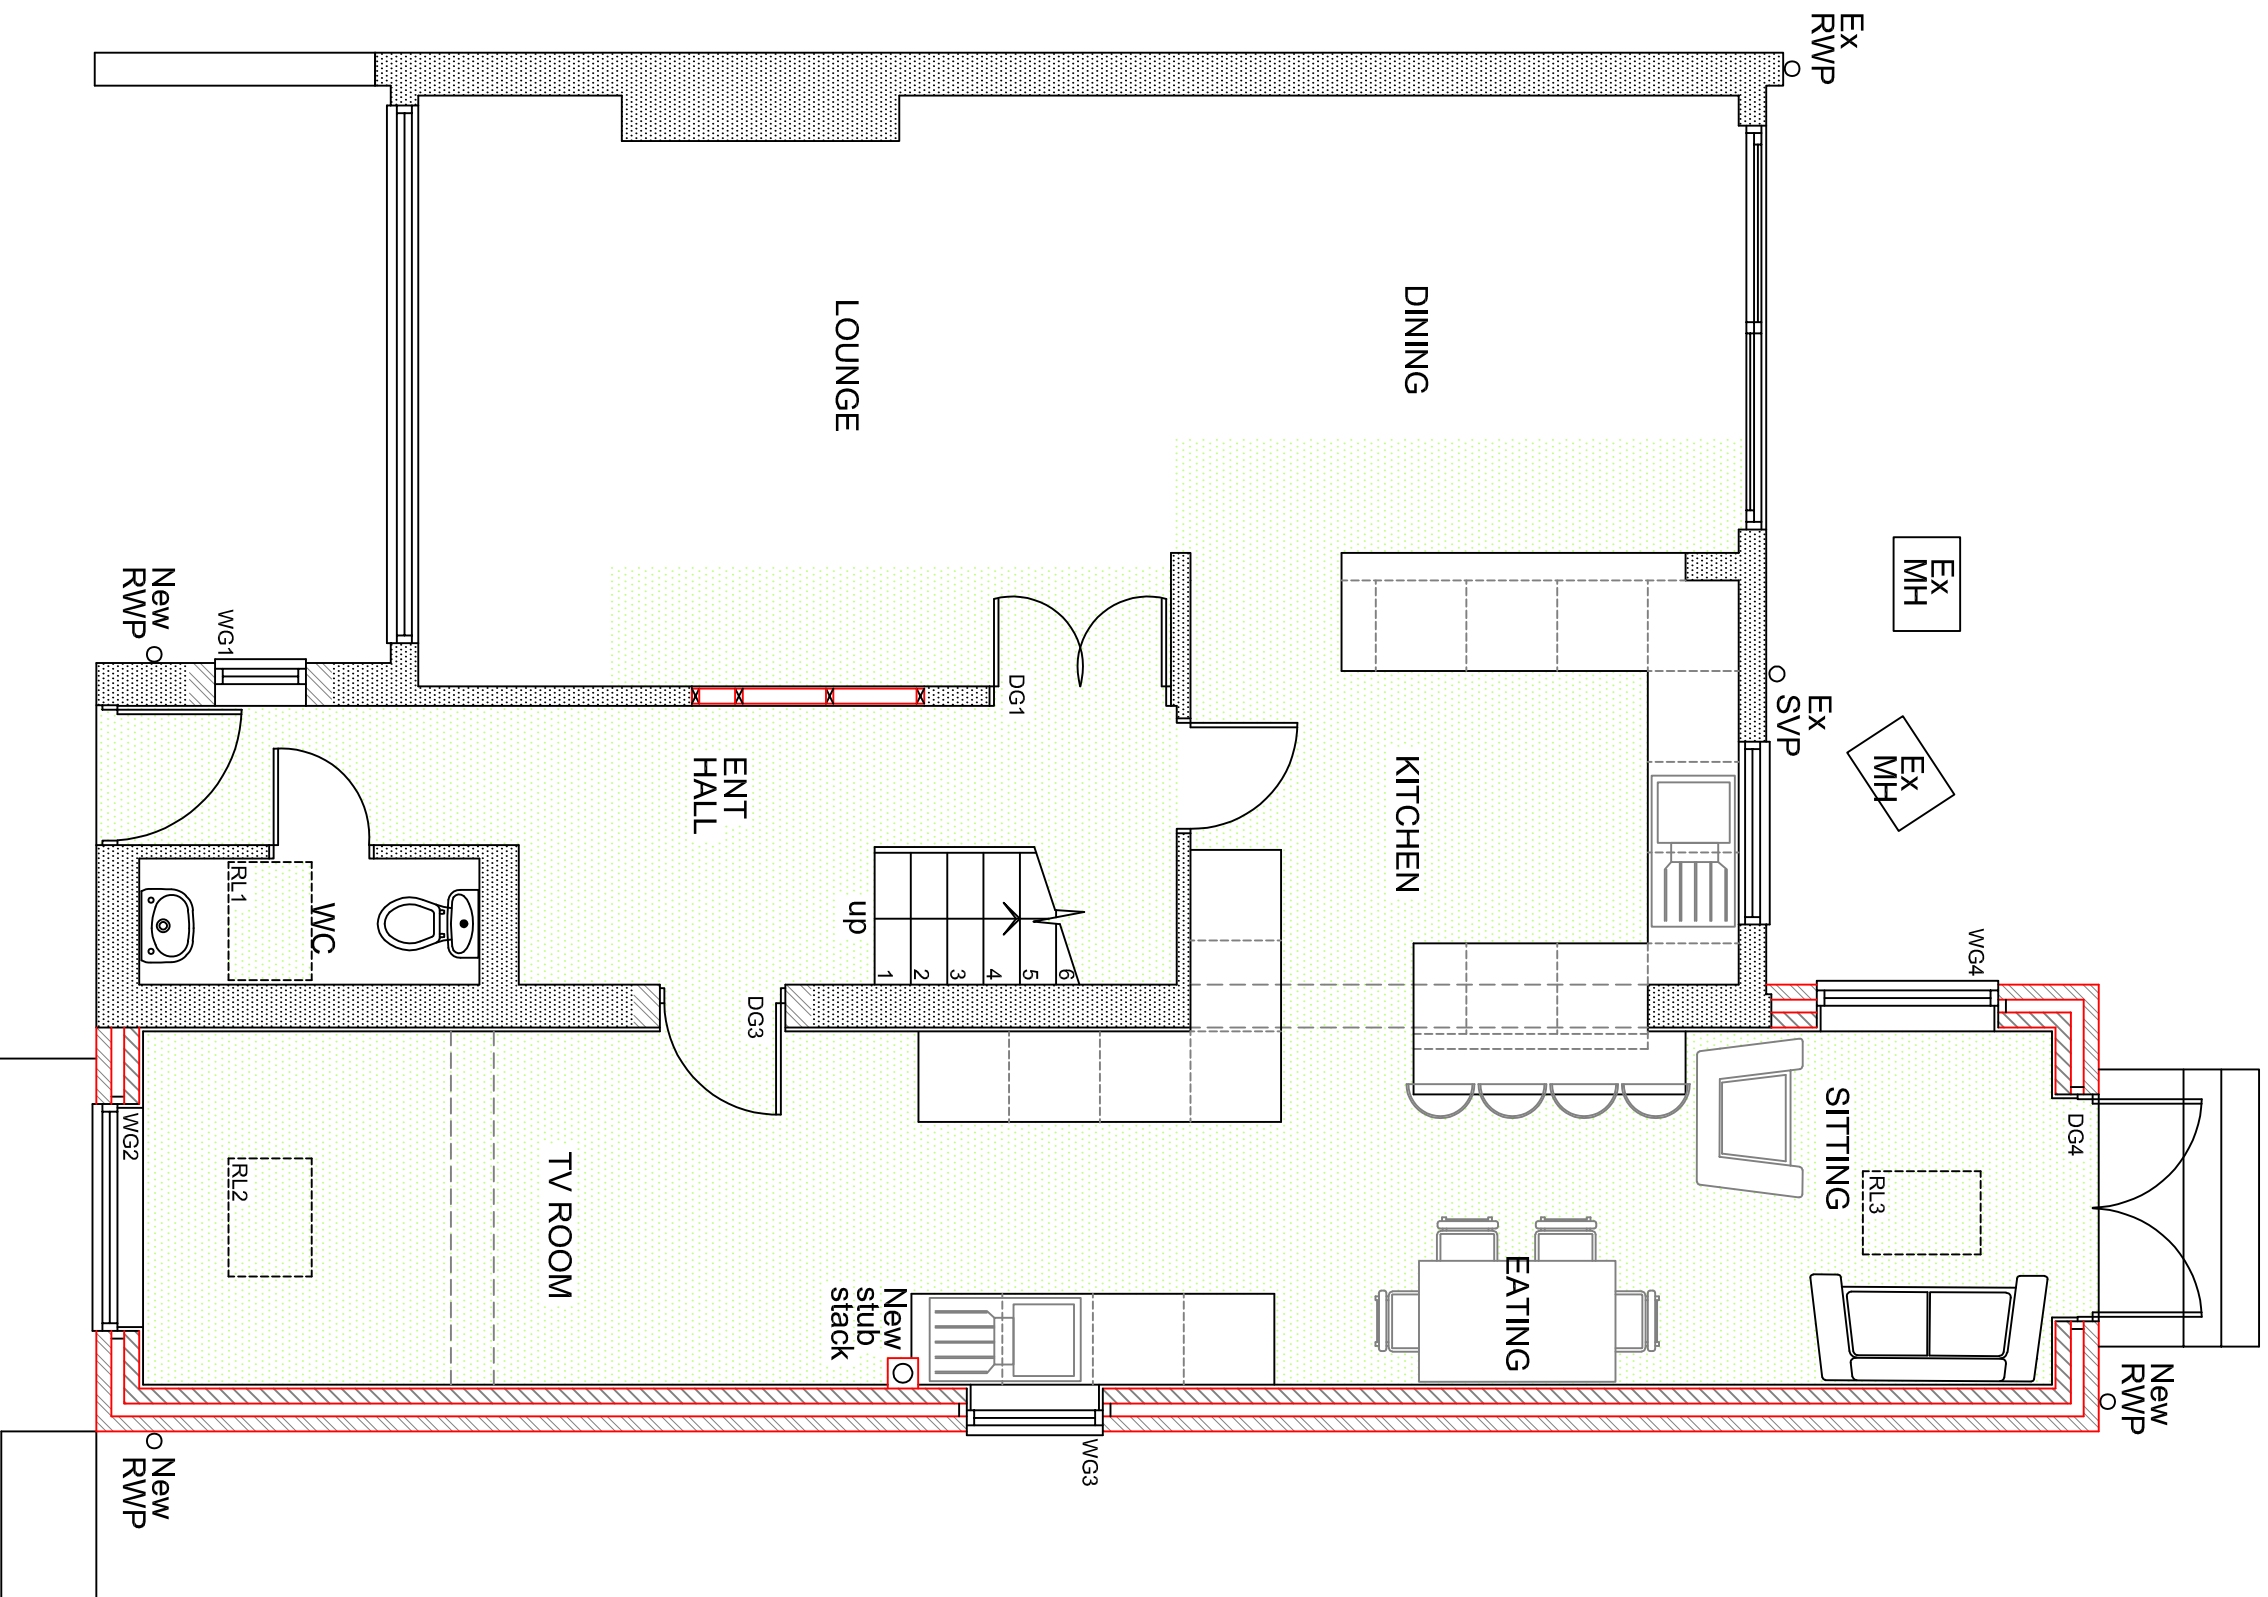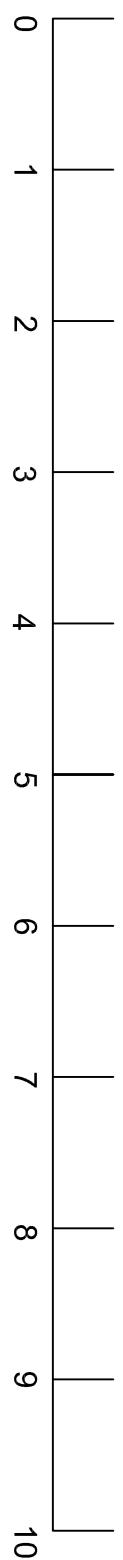

PROPOSED FIRST FLOOR PLAN

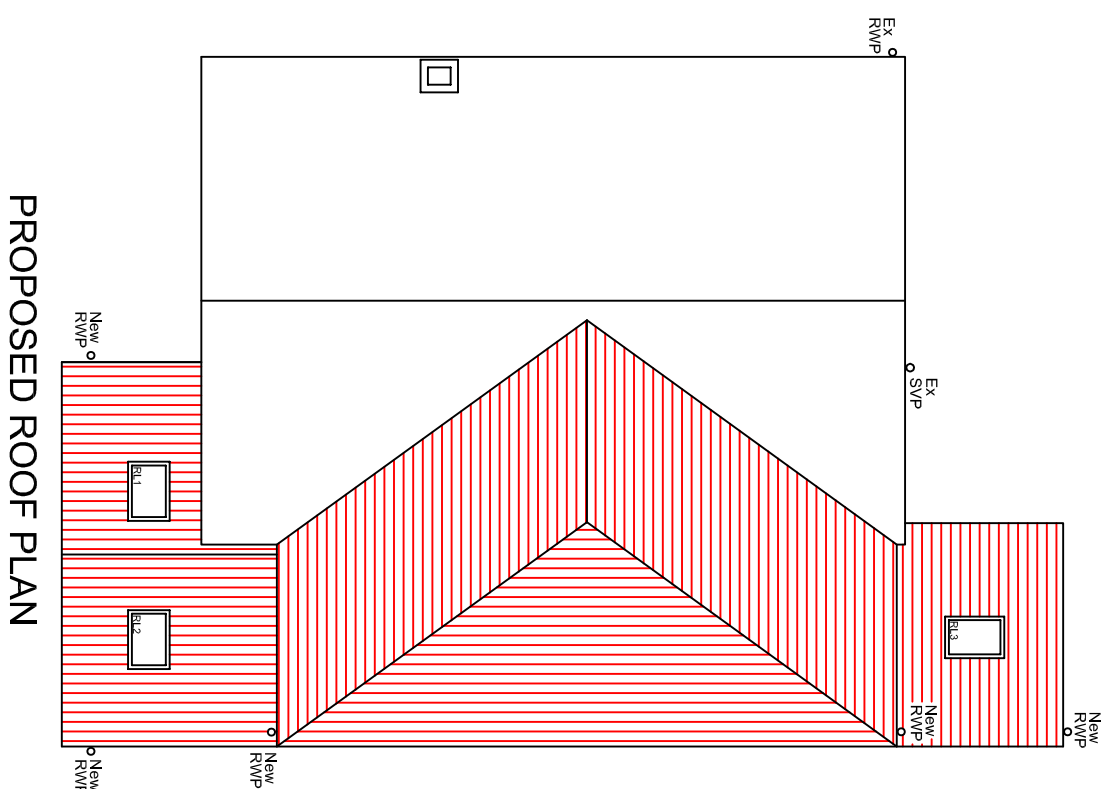

PROPOSED ROOF PLAN

Materials

- Walls**
 - Existing facing brickwork, smooth render & tile hung
 - New facing brickwork to match existing & smooth colourfast render
- Roof**
 - Existing concrete interlocking roof tiles and felt roof
 - New concrete interlocking roof tiles to match existing
- Windows**
 - Existing white UPVC windows
 - New white UPVC windows to match existing
- Doors**
 - Existing white UPVC doors
 - New white UPVC doors to match existing
- Boundary**
 - N/A



HOME EXTENSION TEAM

2 Holwell Hill, St Albans, Herts, AL1 1BZ
Tel: (01727) 745453 Email: sales@het.co.uk

Client
Mr Banerjee

Project
**34 Ravenswood Park
Northwood
Middlesex
HA6 3PS**

Drawing Title
**Proposed Planning Application
re-submission, proposed garage
conversion into habitable with new
front window, part side/rear
extension, front porch and first
floor side extension. Existing plans,
elevations & proposed plans**

Scale A1 dwg
1:100
Date
03-10-2022
Drawn by
MD

Dwg. No.
HET 1704/03

Rev.
-

PROPOSED GROUND FLOOR PLAN