





NORTH-WEST ELEVATION

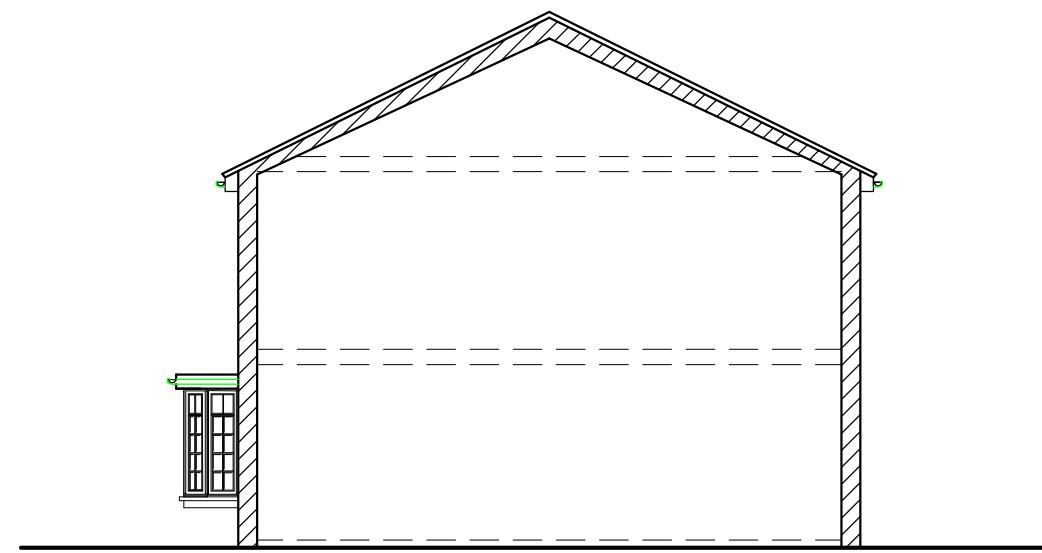

PARTY WALL  
SOUTH-WEST ELEVATION



SOUTH-EAST ELEVATION

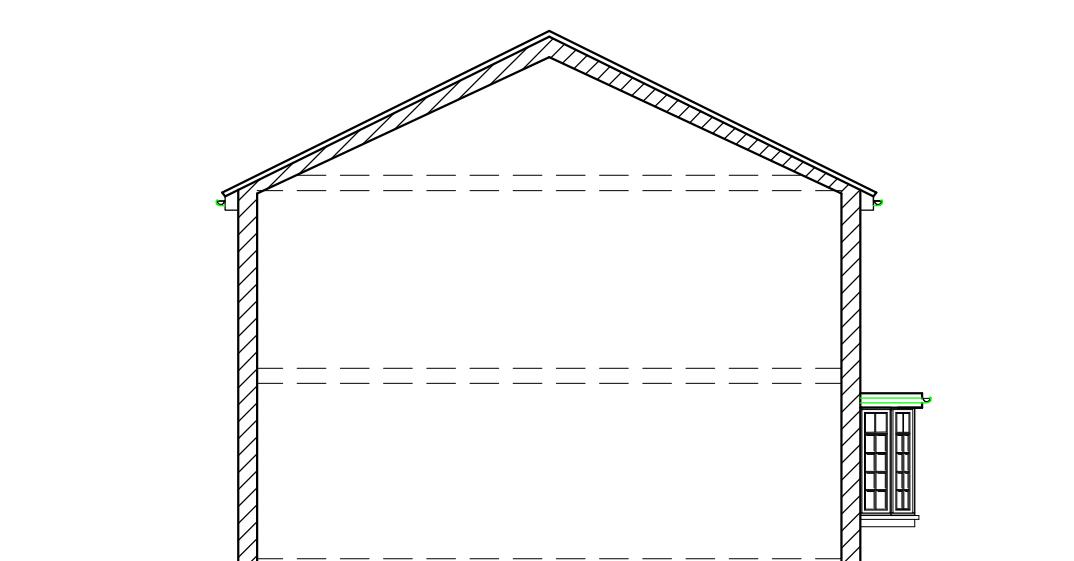

PARTY WALL  
NORTH-EAST ELEVATION

EXISTING ELEVATIONS

11 Silver Birch Close, Uxbridge, UB10 8AP

Scale Bar



THE GILLETT MACLEOD PARTNERSHIP  
Chartered Architects & Town Planning Consultants  
1 High Road Old Eastcote Pinner Middlesex HA5 2EW tel. 0208 868 1333

Drg. No. 20/3362/3  
Scale 1:100@A3  
Date 28/09/20  
Drawn by V.Kolomytkina

REVISION  
C  
drawer