




NORTH-WEST ELEVATION



SOUTH-EAST ELEVATION



PARTY WALL
SOUTH-WEST ELEVATION

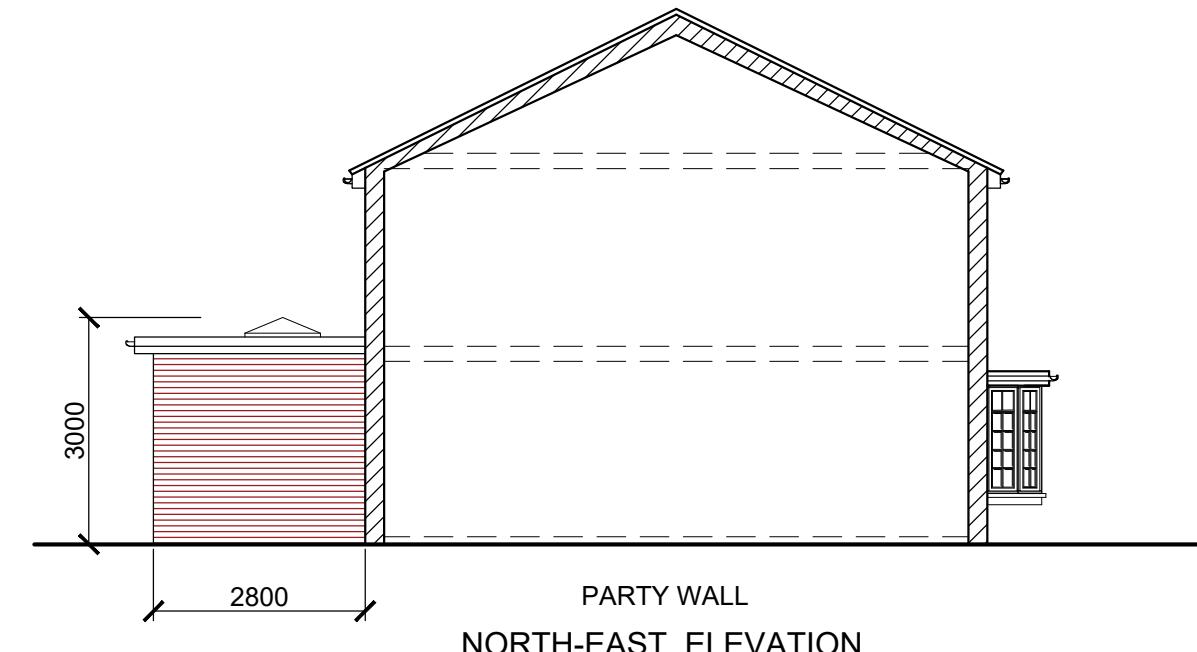

PARTY WALL
NORTH-EAST ELEVATION

PROPOSED ELEVATIONS

11 Silver Birch Close, Uxbridge, UB10 8AP

Scale Bar

1:100 @ A3
Metres

0 1 2 3 4 5 6 7 8 9 10



THE GILLETT MACLEOD PARTNERSHIP
Chartered Architects & Town Planning Consultants
1 High Road Old Eastcote Pinner Middlesex HA5 2EW tel. 0208 868 1333

Drg. No. 20/3362/15
Scale 1:100@A3
Date 28/09/20
Drawn by V.Kolomytkina

REVISION
C
drawer