




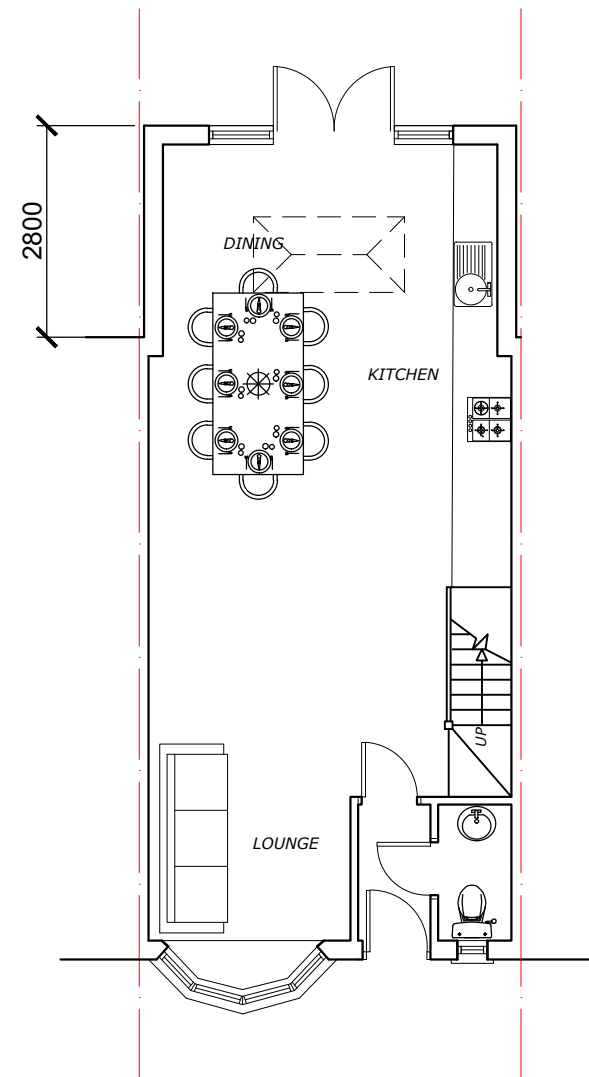

GROUND FLOOR PLAN

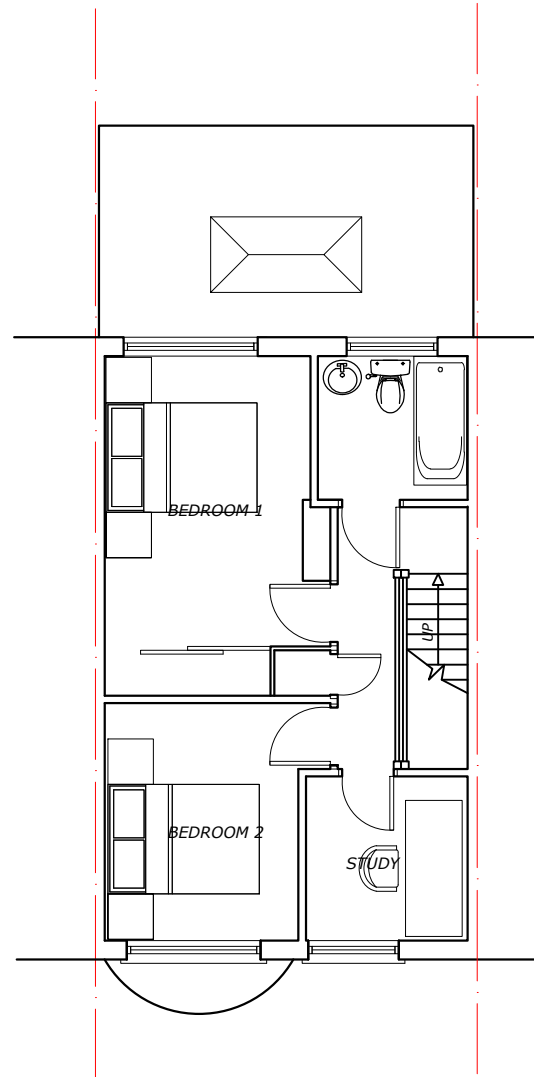


FIRST FLOOR PLAN

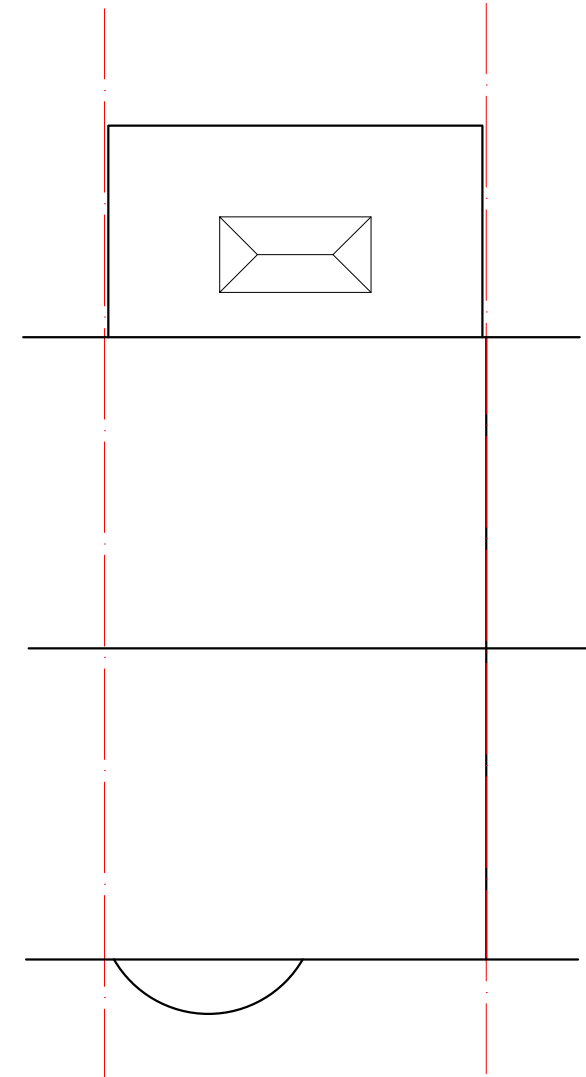

ROOF PLAN

PROPOSED PLANS

11 Silver Birch Close, Uxbridge, UB10 8AP

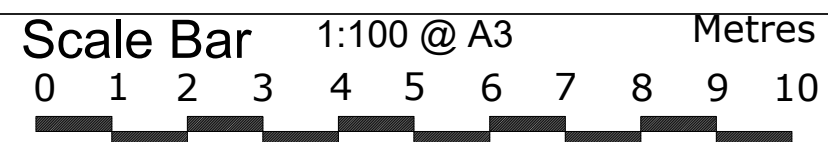

THE GILLETT MACLEOD PARTNERSHIP
Chartered Architects & Town Planning Consultants
1 High Road Old Eastcote Pinner Middlesex HA5 2EW tel. 0208 868 1333

Drg. No. 20/3362/14
Scale 1:100@A3
Date 28/09/20
Drawn by V.Kolomytkina

REVISION
drawn