

Scale 1:500 at A3



hamiltonking.


NOTES: Do not scale from this drawing. All dimensions in millimeters. All dimensions to be checked on site. All omissions and discrepancies to be reported to the designers immediately. This drawing is © Hamilton_King Ltd Use of these drawings must be authorised by HK LTD

Site Plan 1:500




Client: Sathushen and Priya	hamiltonking.	111 Dover Road, London SE1 2JY T: 020 761 5050 A: info@hk-drawing.com
Project: 129 Evelyn Avenue	Drawing Title: Site Plan	
Scale: as stated	Drawn By: AM	Checked By:
Date: 30.11.20	Job No: K055	DWG No: 001 Rev:

© Hamilton_King Ltd

 

Scale 1:100 at A3

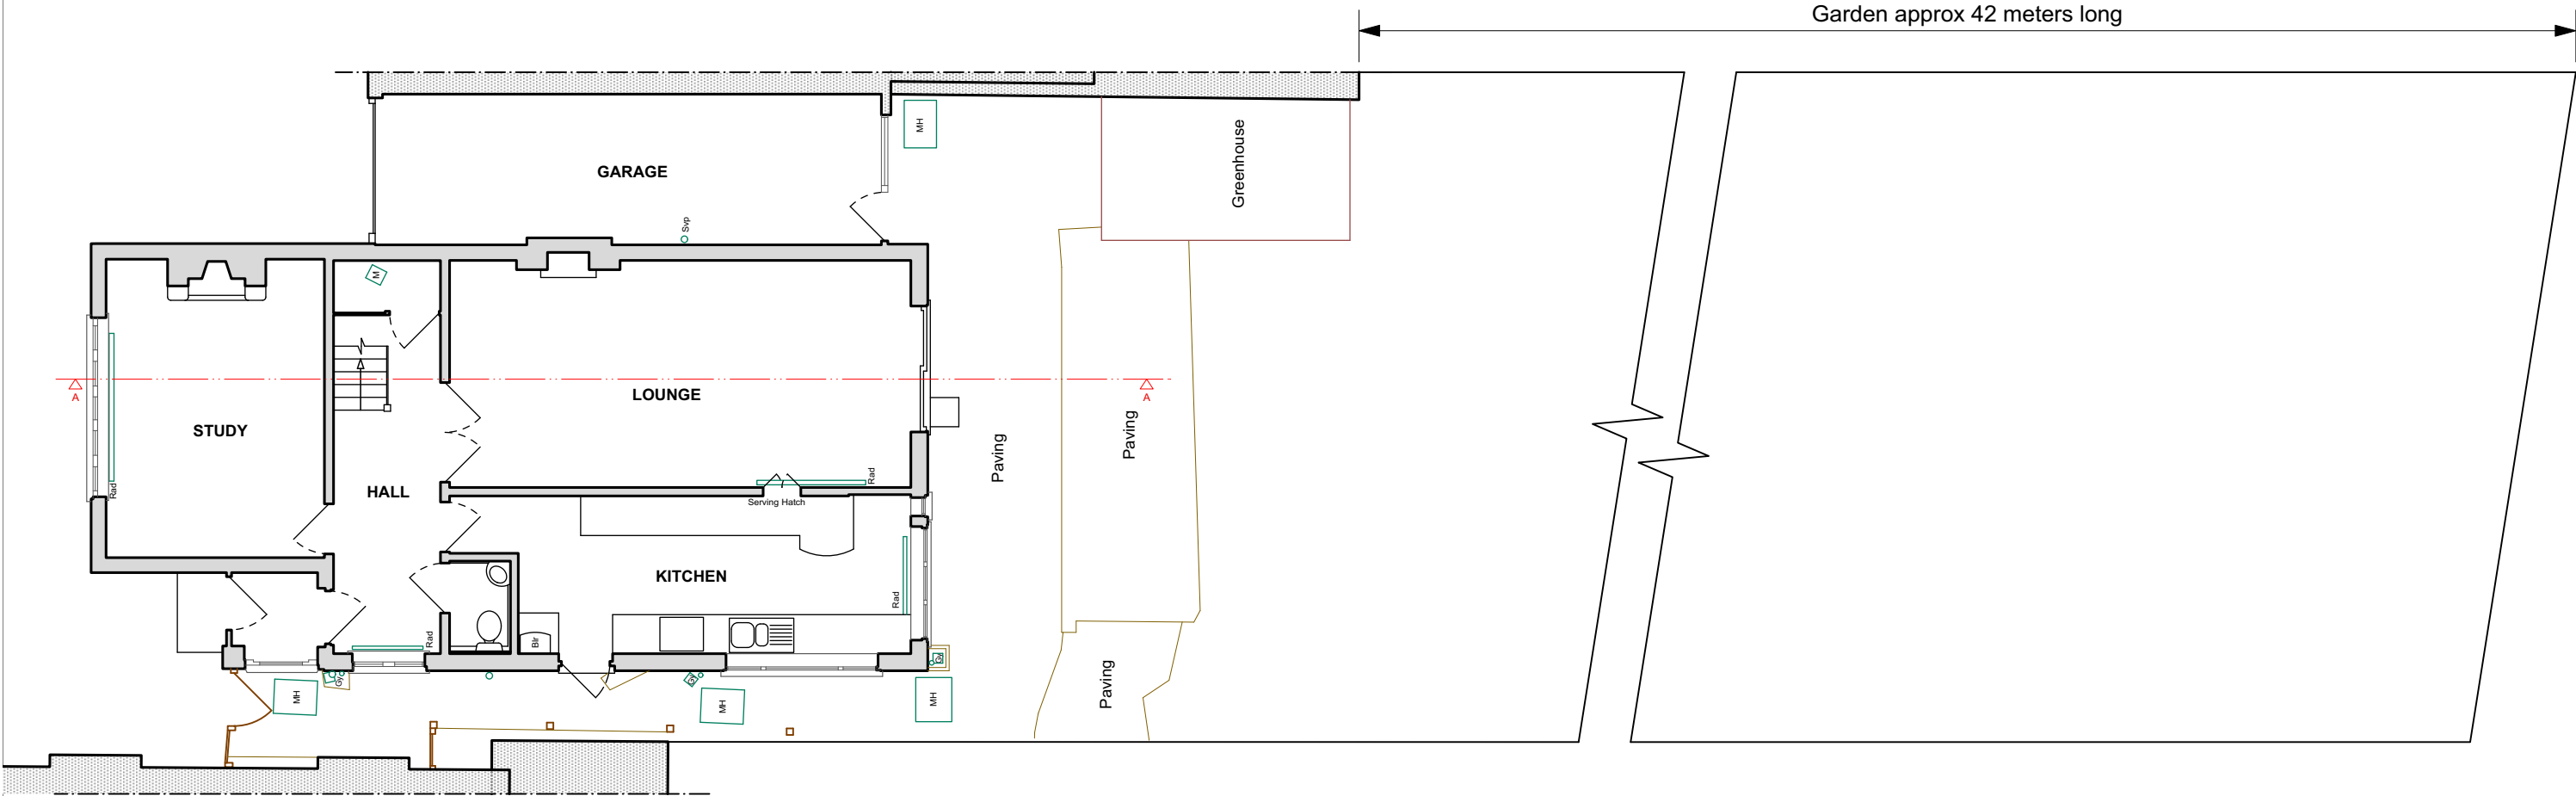

hamiltonking.


NOTES: Do not scale from this drawing. All dimensions in millimeters. All dimensions to be checked on site.
All omissions and discrepancies to be reported to the designers immediately. This drawing is ©
Hamilton_King Ltd Use of these drawings must be authorised by HK LTD

Existing Ground Floor Plan + Garden




Client: Sathushen and Priya	hamiltonking.	111 Queen Road, London E1 2JF 020 7348 4444 www.hamiltonking.com
Project: 129 Evelyn Avenue	Drawing Title: Ground Floor Plan + Garden	
Scale: as stated	Drawn By: AM	Checked By:
Date: 30.11.20	Job No: K055	DWG No: 002

© Hamilton_King Ltd

 

Scale 1:100 at A3

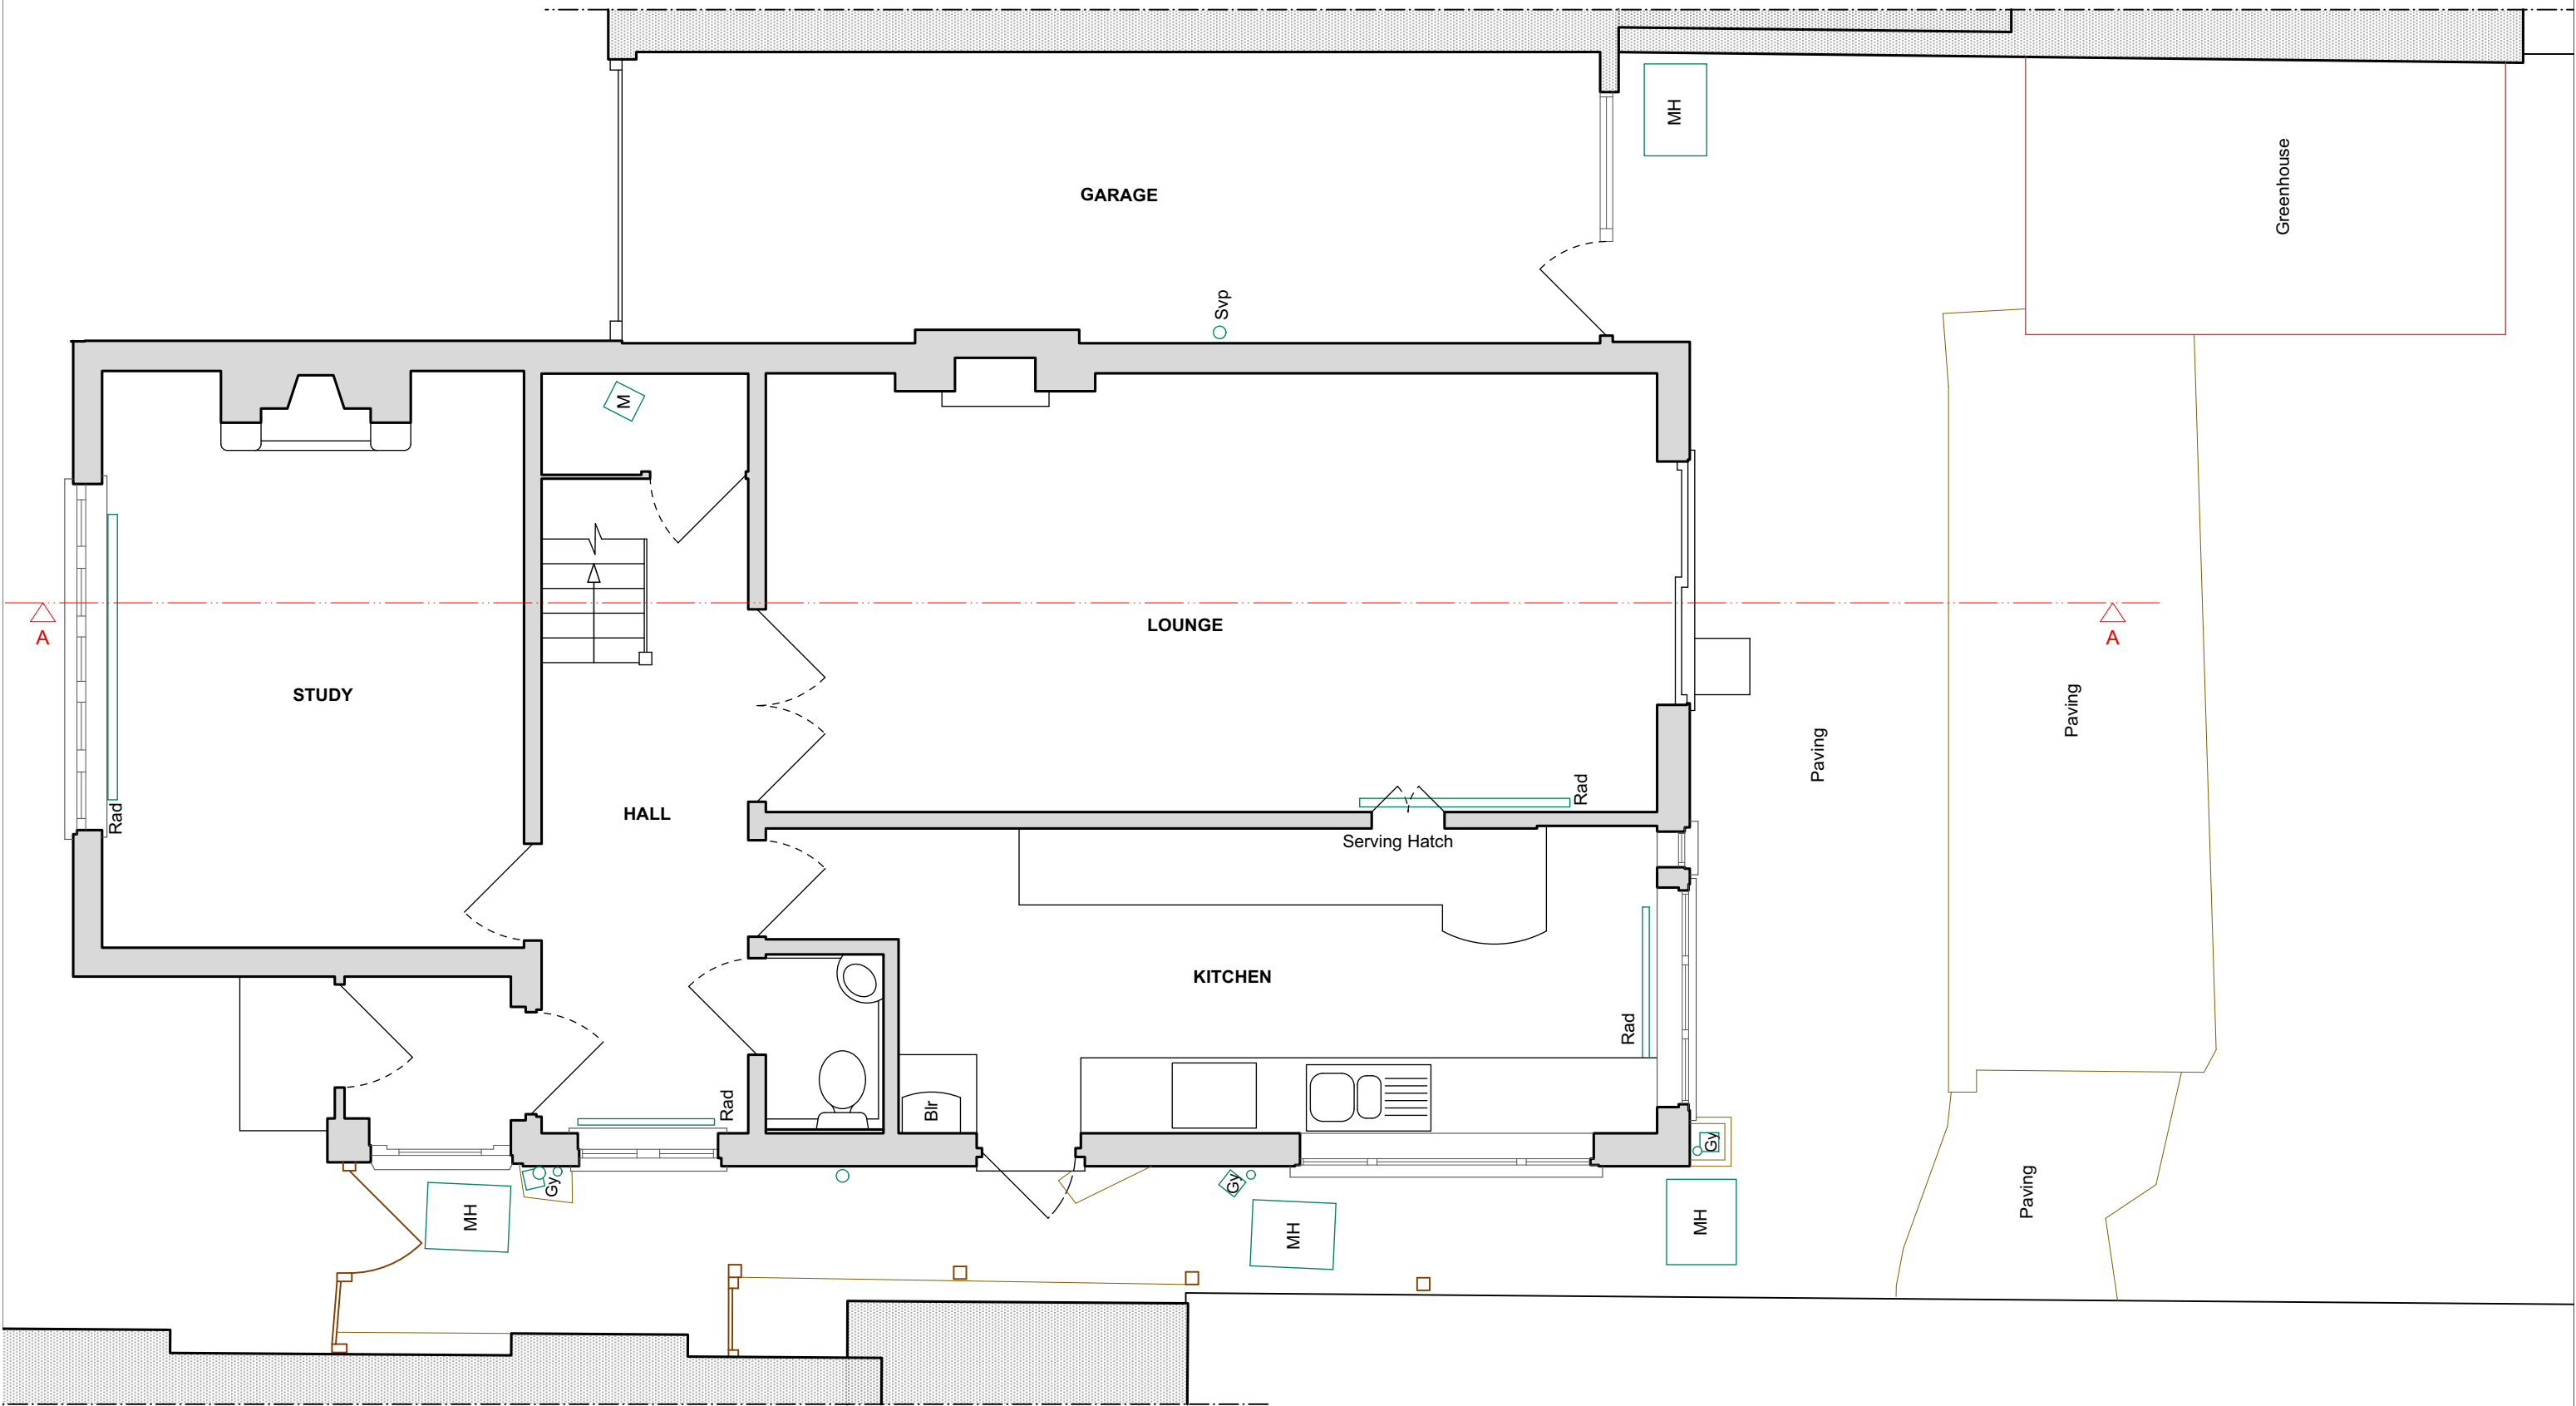

hamiltonking.


NOTES: Do not scale from this drawing. All dimensions in millimeters. All dimensions to be checked on site. All omissions and discrepancies to be reported to the designers immediately. This drawing is © Hamilton_King Ltd Use of these drawings must be authorised by HK LTD

Existing Ground Floor Plan




Client: Sathushen and Priya		hamiltonking. 111 Power Road, London W8 2PY t: 020 896 2026 e: info@hamiltonking.com	
Project: 129 Evelyn Avenue		Drawing Title: Ground Floor Plan	
Scale: as stated		Drawn By: AM	Checked By:
Date: 30.11.20	Job No: K055	DWG No: 003	Rev:

© hamilton_king ltd

 

Scale 1:100 at A3

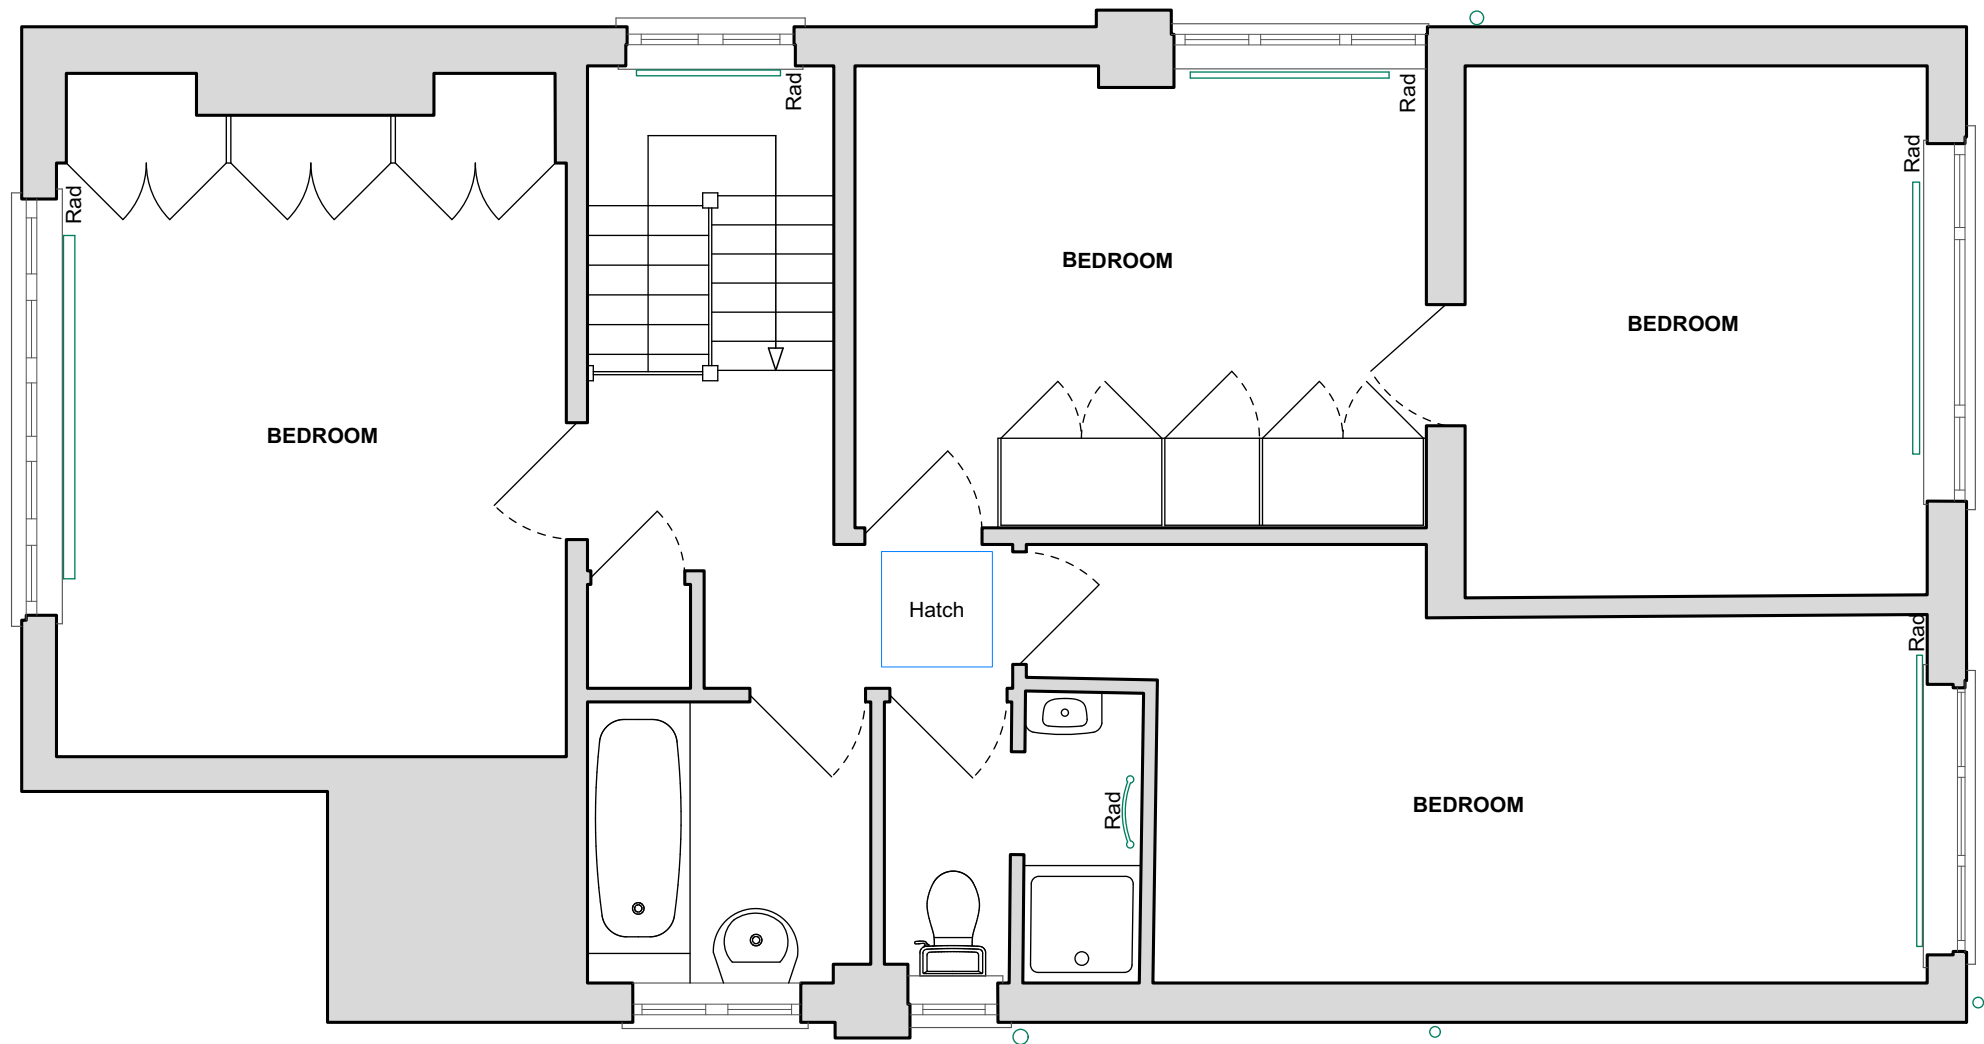

hamiltonking.


NOTES: Do not scale from this drawing. All dimensions in millimeters. All dimensions to be checked on site.
All omissions and discrepancies to be reported to the designers immediately. This drawing is ©
Hamilton_King Ltd Use of these drawings must be authorised by HK LTD

Existing First Floor Plan




Client: Sathushen and Priya		hamiltonking.	
Project: 129 Evelyn Avenue		Drawing Title: First Floor Plan	
Scale: as stated		Drawn By: AM	Checked By:
Date: 30.11.20	Job No: K055	DWG No: 004	Rev:

111 Queen Road, London
W8 2PP
t: 020 899 3008
e: info@hamiltonking.com
© hamilton_king ltd

 

Scale 1:100 at A3

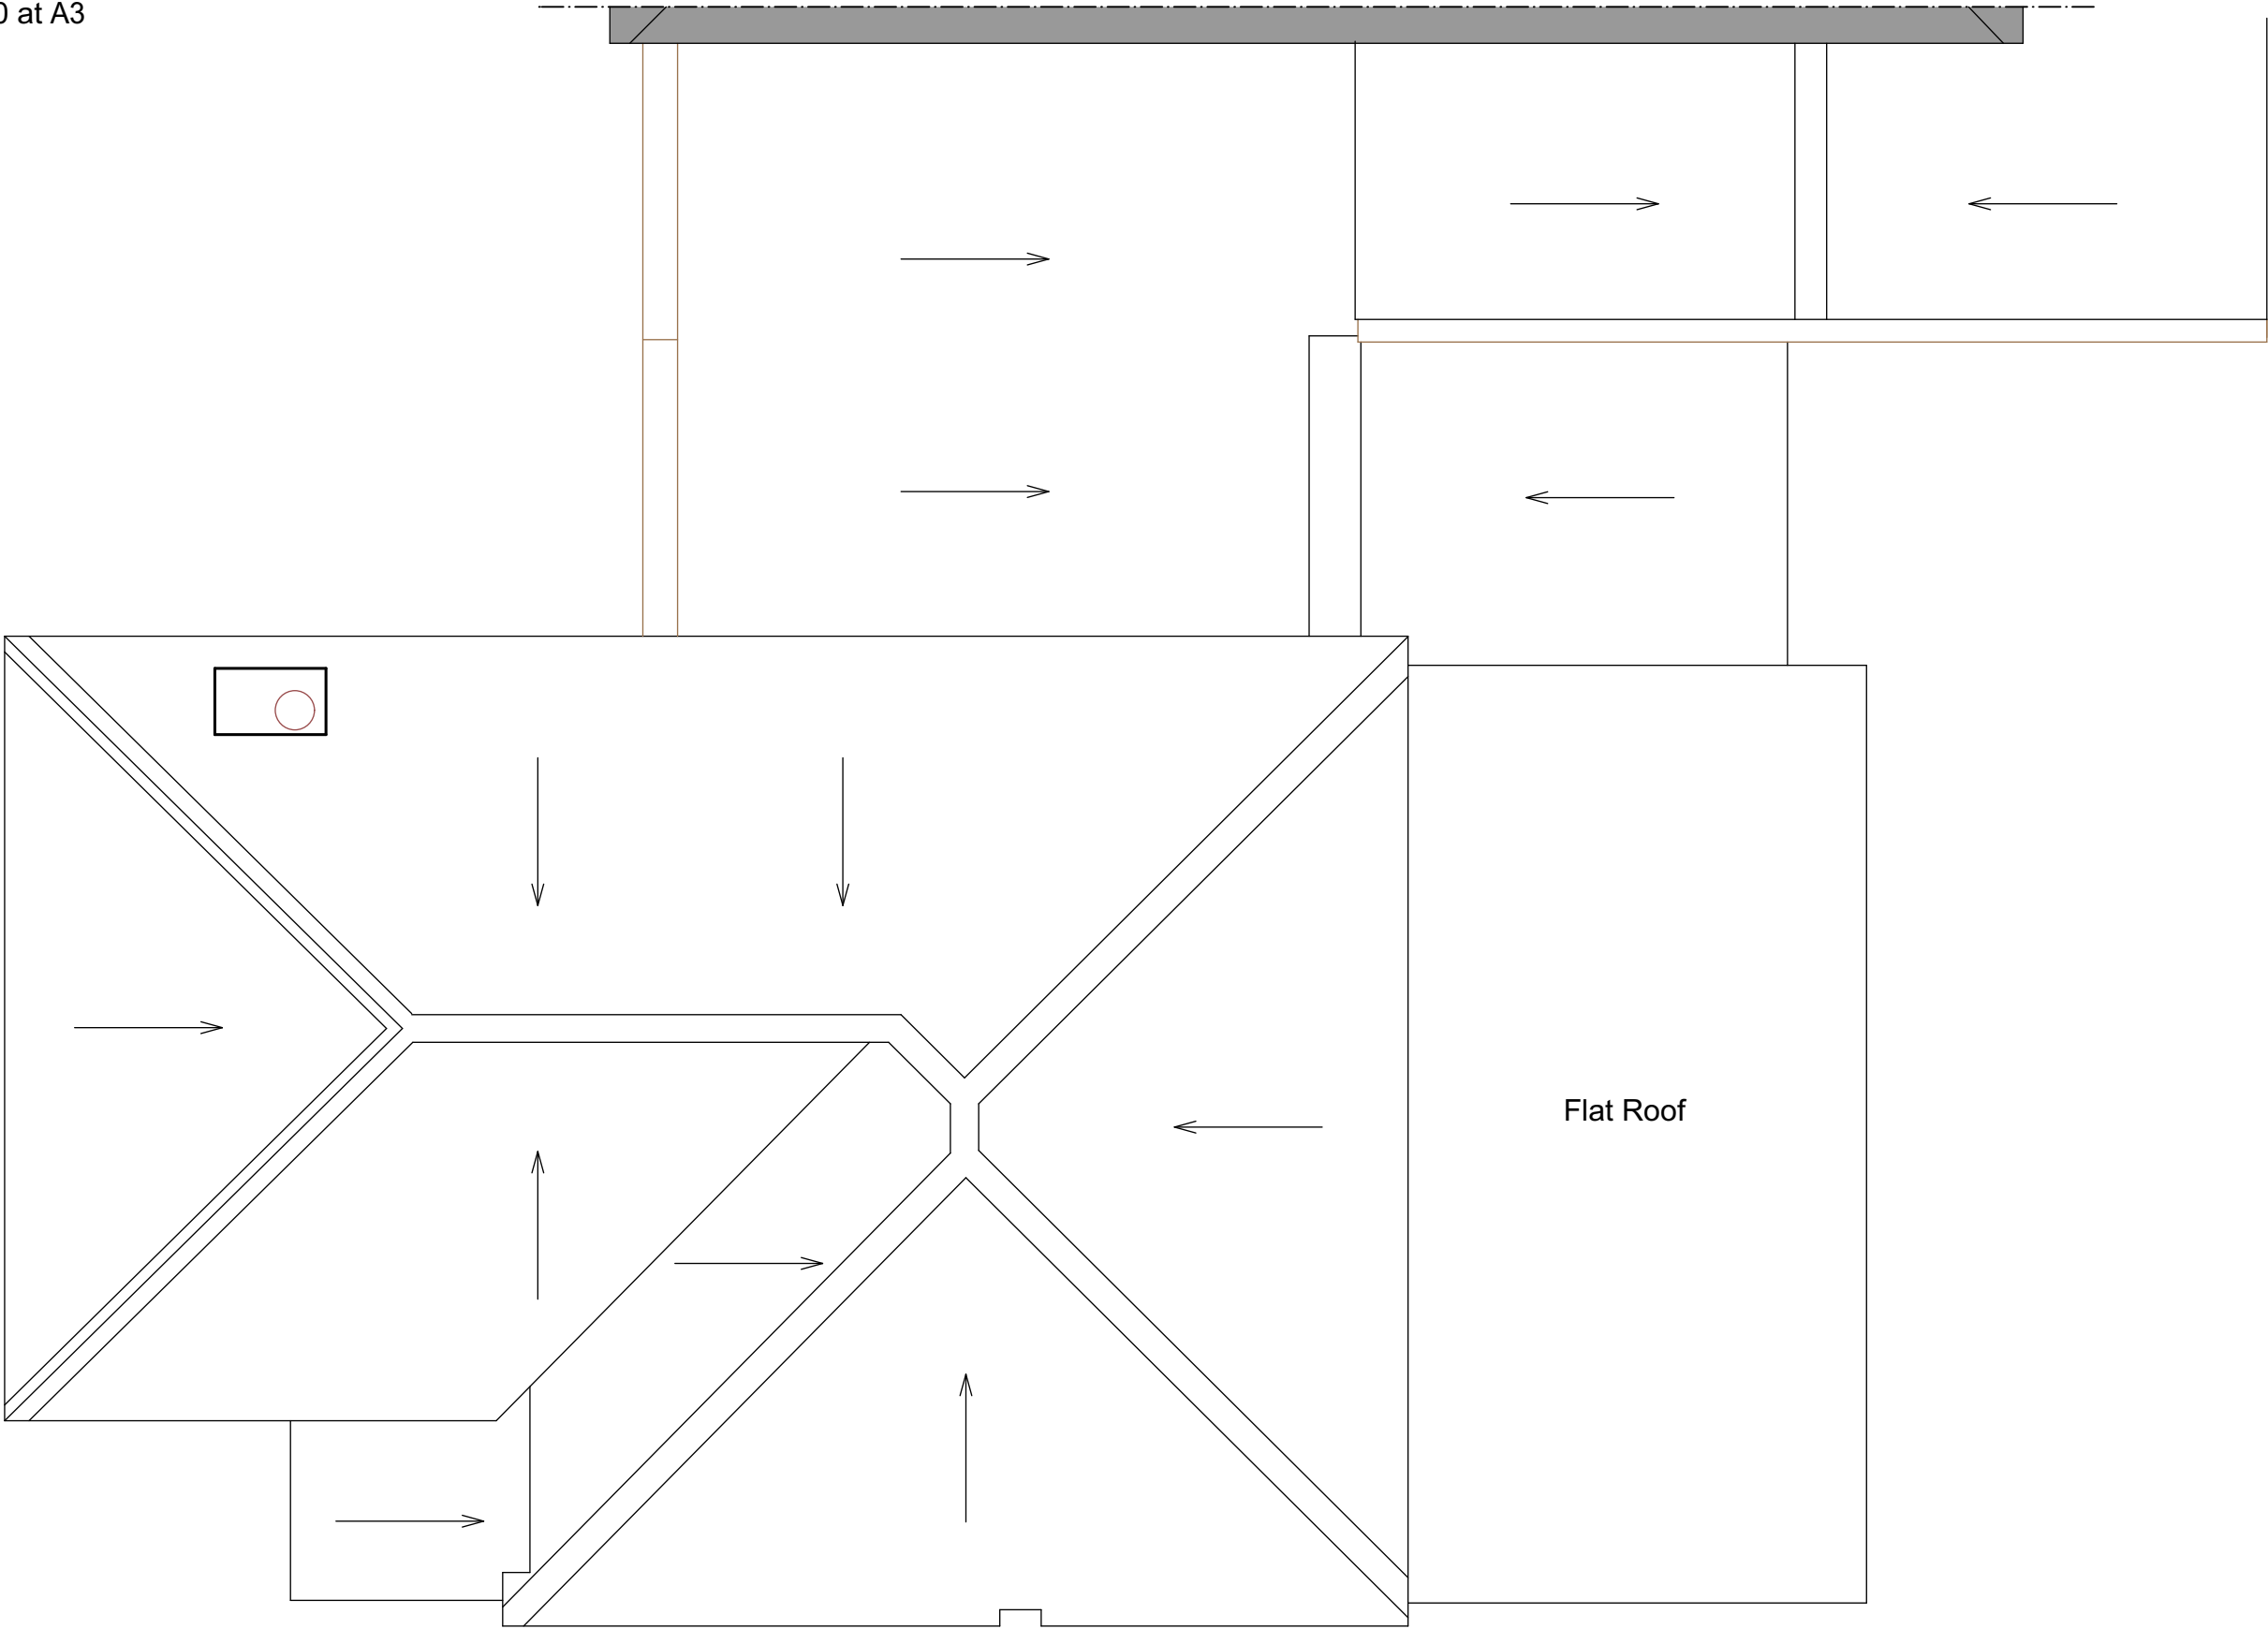

hamiltonking.


NOTES: Do not scale from this drawing. All dimensions in millimeters. All dimensions to be checked on site. All omissions and discrepancies to be reported to the designers immediately. This drawing is © Hamilton_King Ltd Use of these drawings must be authorised by HK LTD

Existing Roof Plan



Client: Sathushen and Priya		hamiltonking.	
Project: 129 Evelyn Avenue		Drawing Title: Roof Plan	
Scale: as stated		Drawn By: AM	Checked By:
Date: 30.11.20	Job No: K055	DWG No: 005	Rev:

111 Essex Road, London
E9 6DT
t: 020 8350 2000
e: info@hamiltonking.com
© hamilton_king ltd

 

Scale 1:100 at A3




hamiltonking.

NOTES: Do not scale from this drawing. All dimensions in millimeters. All dimensions to be checked on site.
All omissions and discrepancies to be reported to the designers immediately. This drawing is ©
Hamilton_King Ltd Use of these drawings must be authorised by HK LTD


Existing Front Elevation

Client: Sathushen and Priya	hamiltonking.	111 Queen Road, London W8 2PP t: 0207 618 3038 e: info@hamiltonking.com
Project: 129 Evelyn Avenue	Drawing Title: Front Elevation	
Scale: as stated	Drawn By: AM	Checked By:
Date: 30.11.20	Job No: K055	DWG No: 006

© Hamilton_King Ltd

 

Scale 1:100 at A3

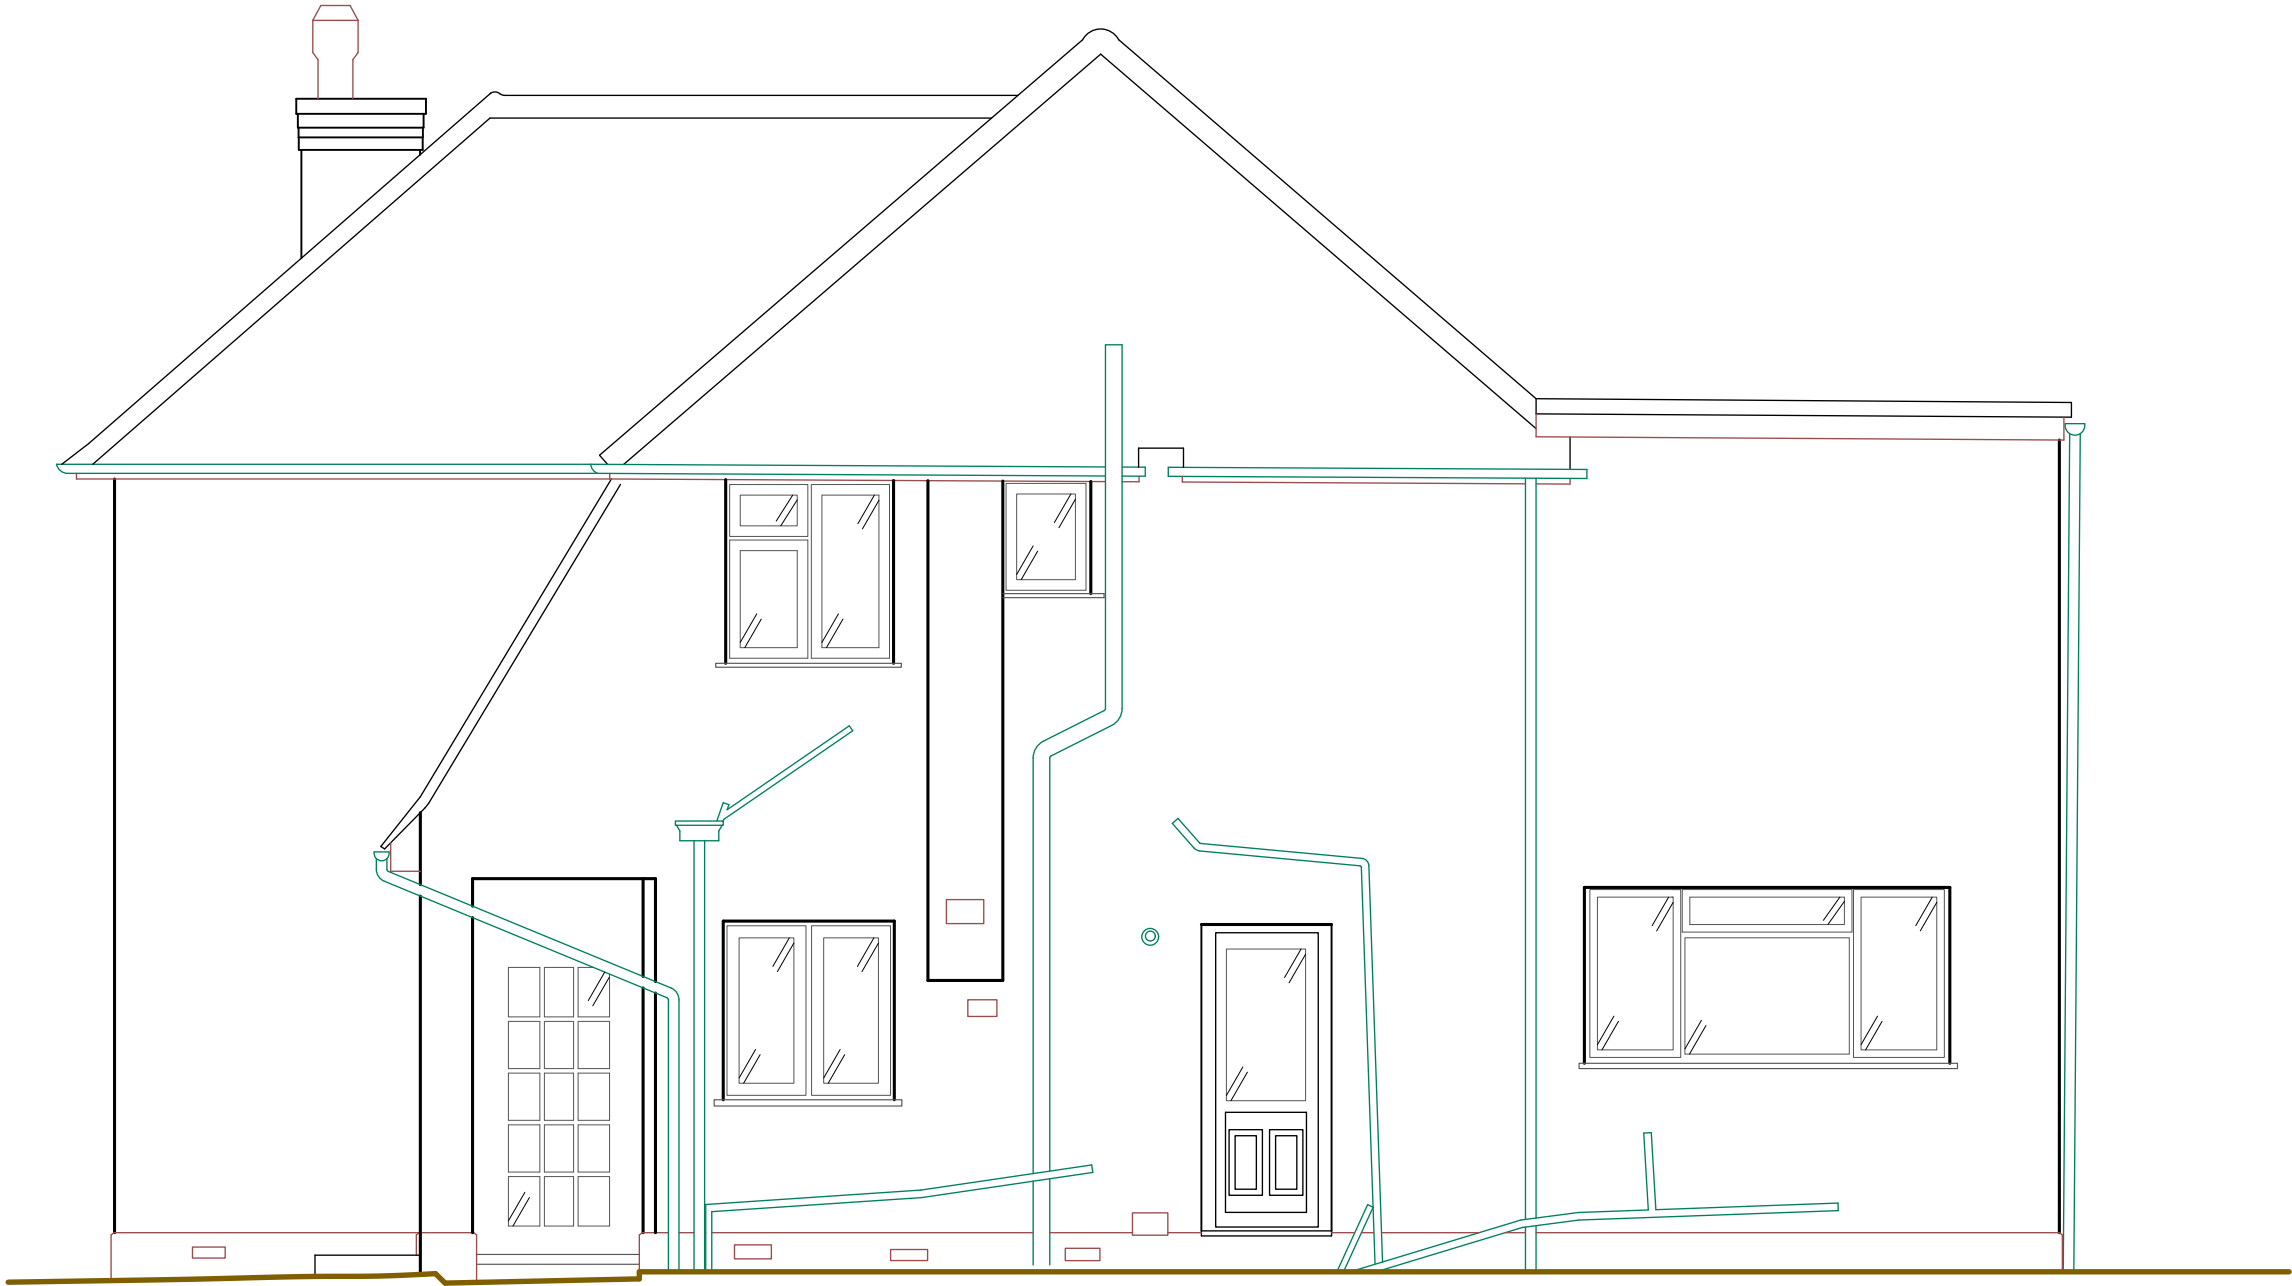


hamiltonking.

NOTES: Do not scale from this drawing. All dimensions in millimeters. All dimensions to be checked on site.
All omissions and discrepancies to be reported to the designers immediately. This drawing is ©
Hamilton_King Ltd Use of these drawings must be authorised by HK LTD


Existing Side Elevation

Client: Sathushen and Priya		hamiltonking. 111 Essex Road, London N1 2JY T 0203 893 2020 A 0203 893 2020	
Project: 129 Evelyn Avenue		Drawing Title: Side Elevation	
Scale: as stated		Drawn By: AM	Checked By:
Date: 30.11.20	Job No: K055	DWG No: 007	Rev:

© hamilton_king ltd

 

Scale 1:100 at A3

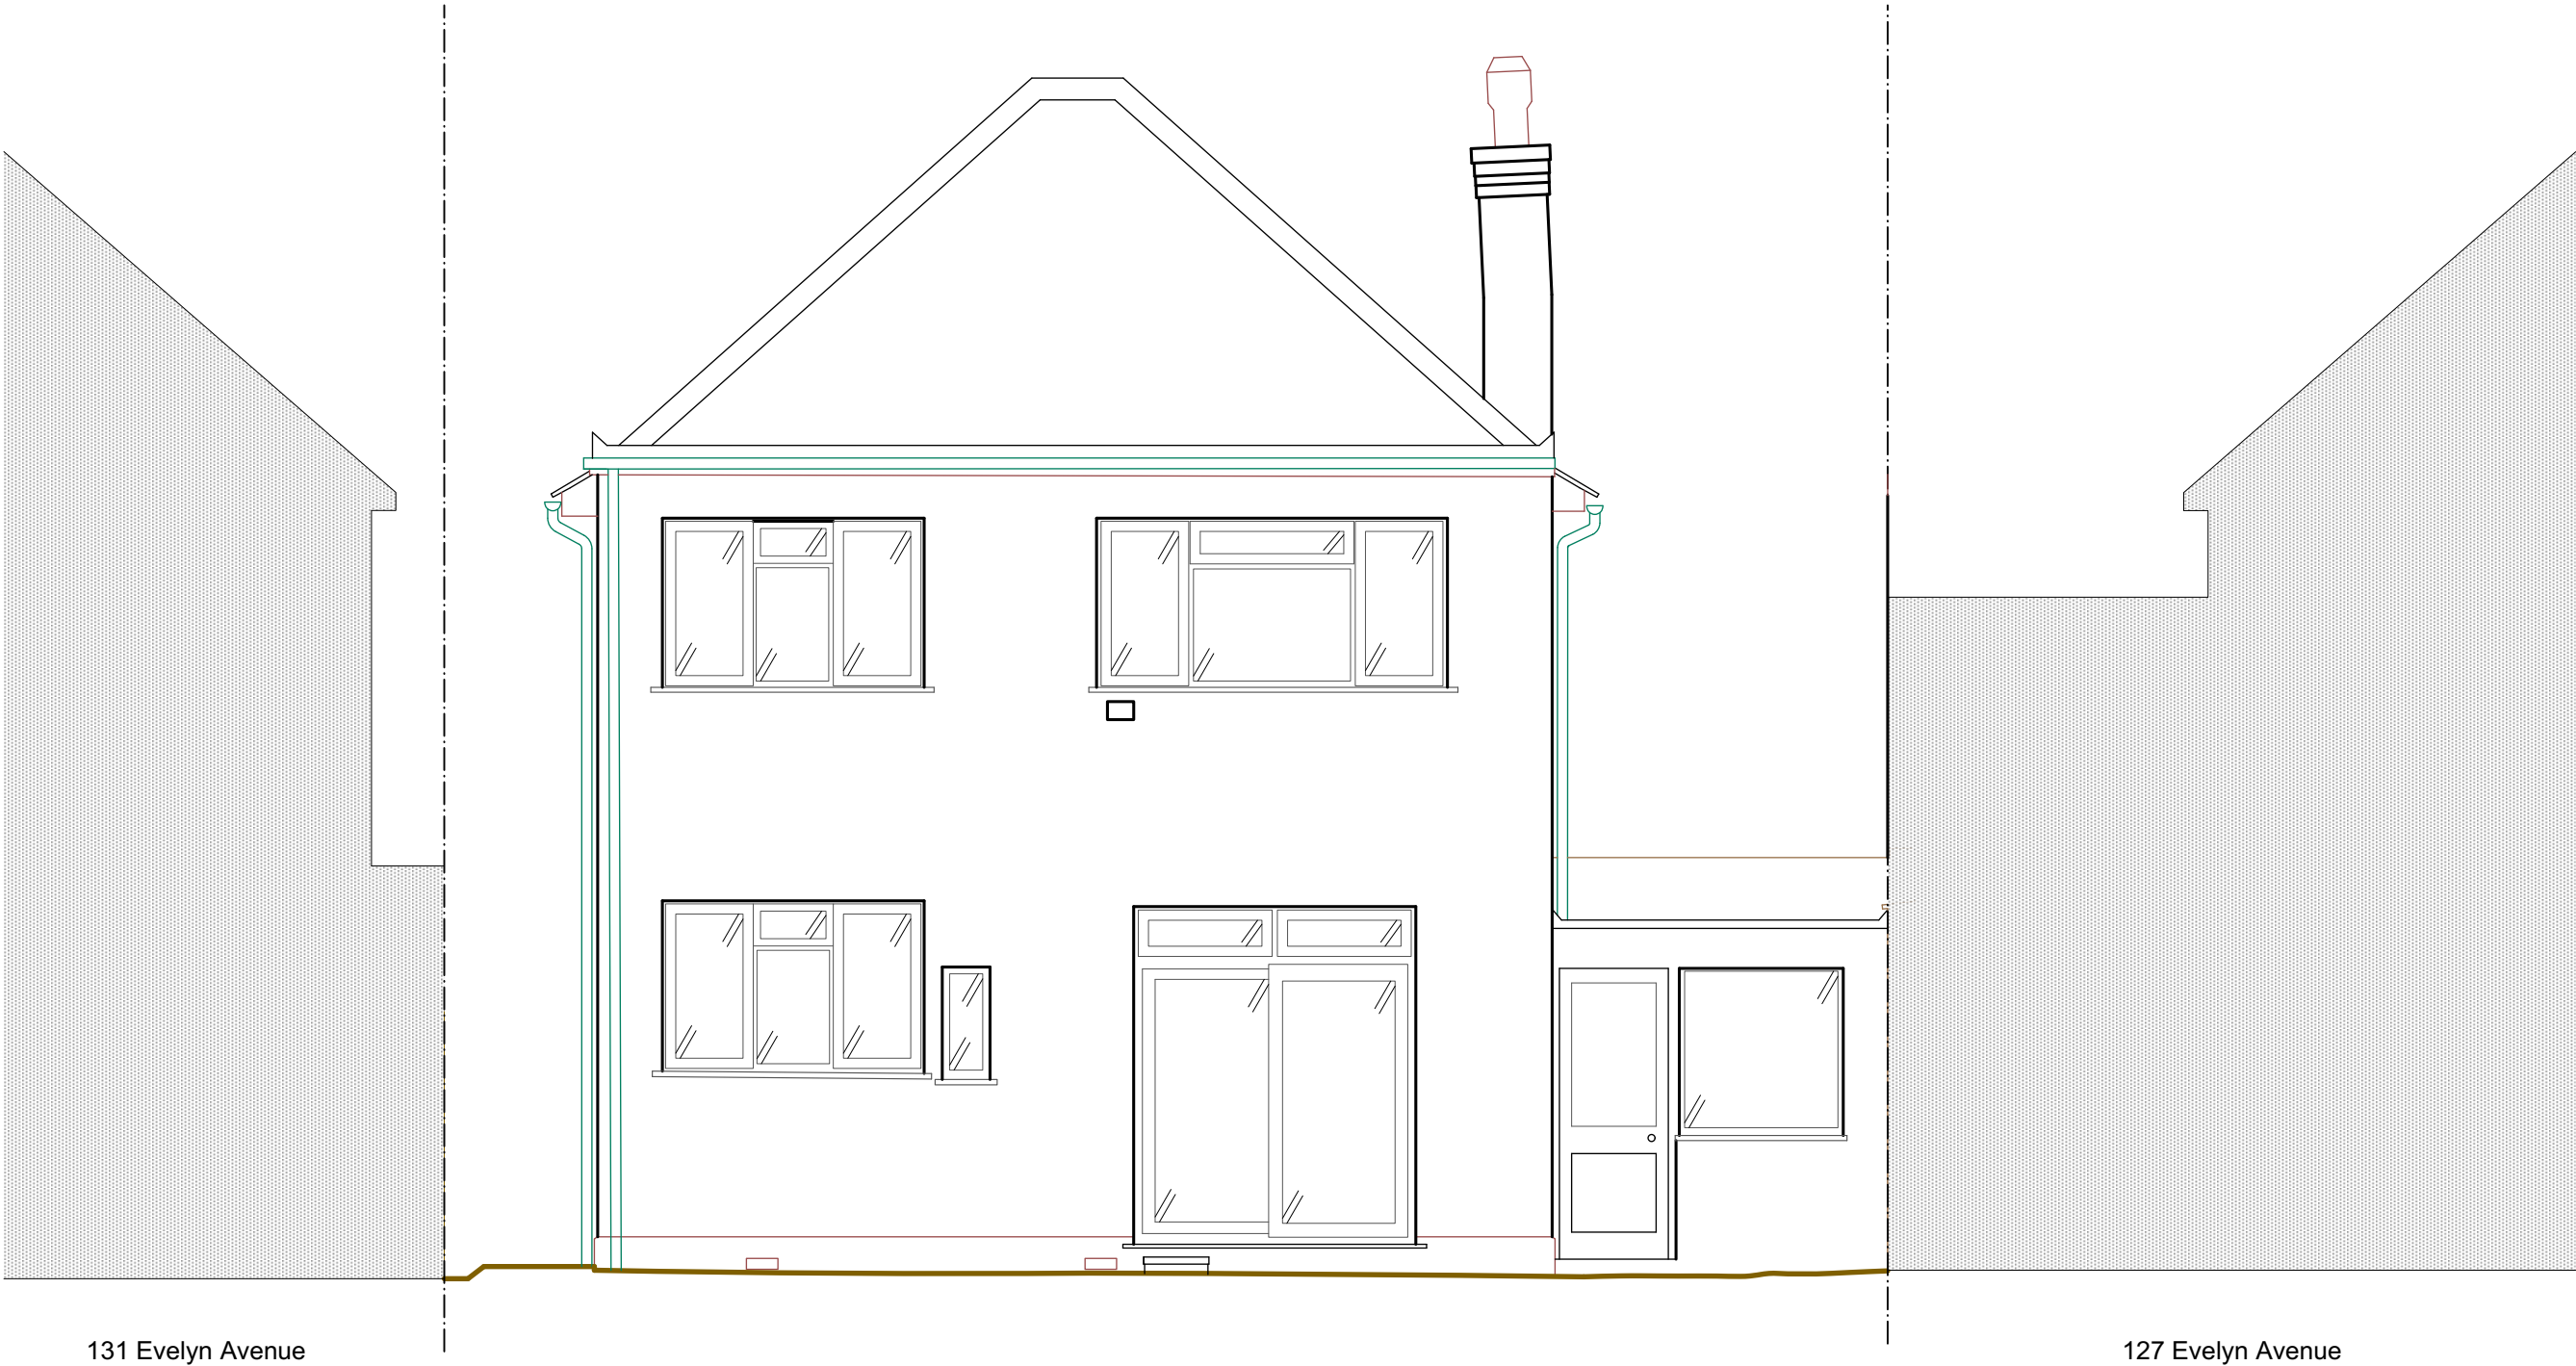


hamilton**king.**

NOTES: Do not scale from this drawing. All dimensions in millimeters. All dimensions to be checked on site.
All omissions and discrepancies to be reported to the designers immediately. This drawing is ©
Hamilton_King Ltd Use of these drawings must be authorised by HK LTD


Existing Rear Elevation

Client: Sathushen and Priya	hamilton king.	111 Essex Road, London E8 3PF T: 0203 488 2028 A: info@hamiltonking.com
Project: 129 Evelyn Avenue	Drawing Title: Rear Elevation	
Scale: as stated	Drawn By: AM	Checked By:
Date: 30.11.20	Job No: K055	DWG No: 008

© hamilton_king ltd

 

Scale 1:100 at A3

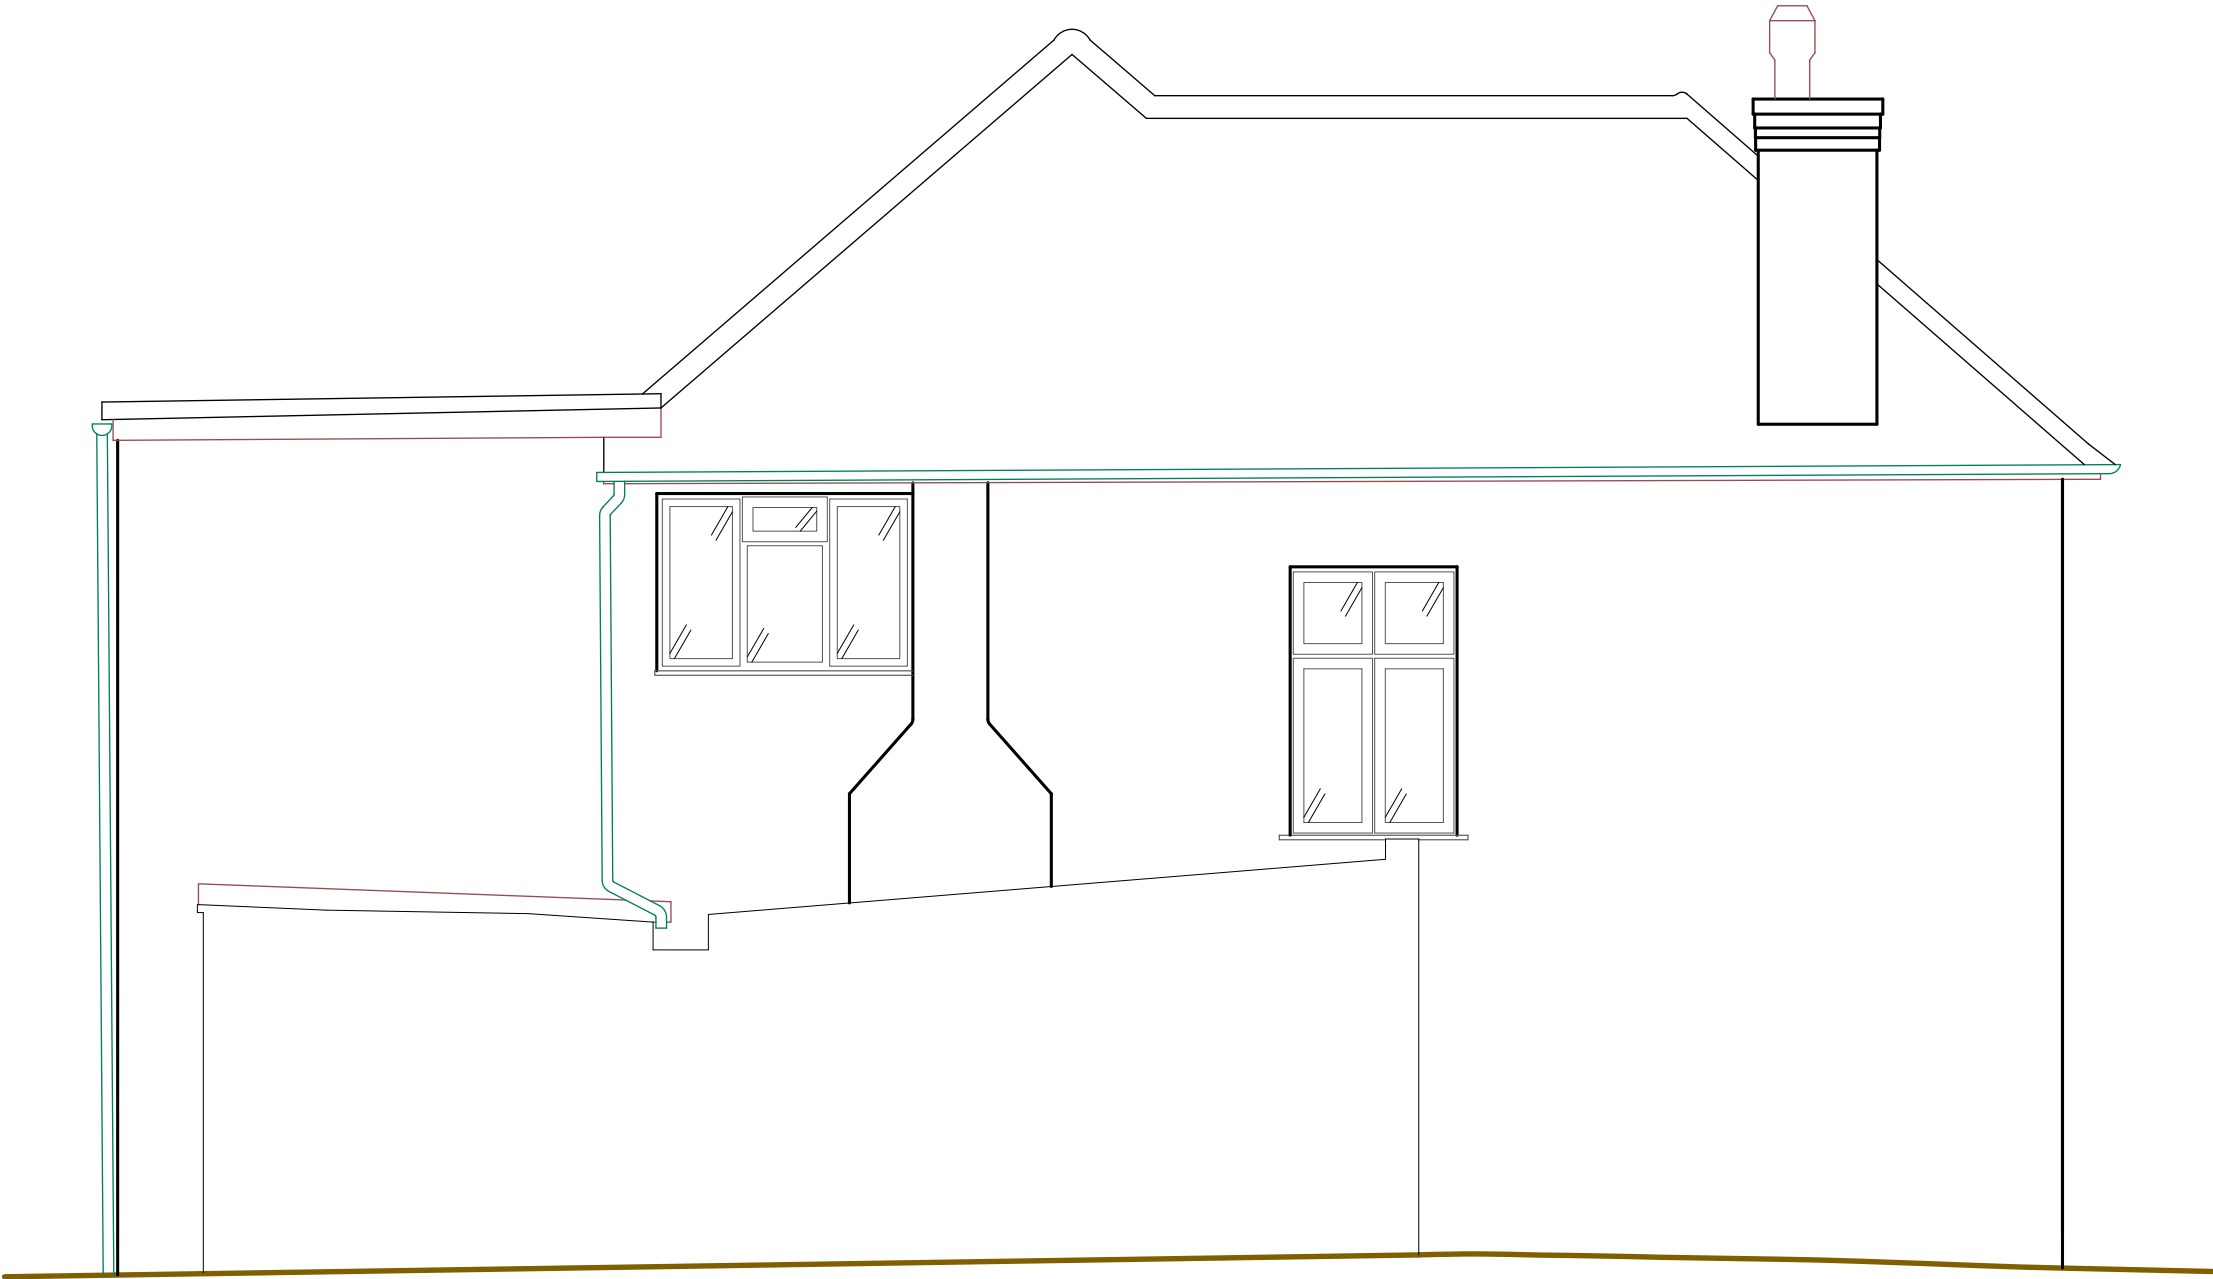


hamiltonking.

NOTES: Do not scale from this drawing. All dimensions in millimeters. All dimensions to be checked on site.
All omissions and discrepancies to be reported to the designers immediately. This drawing is ©
Hamilton_King Ltd Use of these drawings must be authorised by HK LTD


Existing Side Elevation

Client: Sathushen and Priya		hamiltonking.		111 River Road, London E16 2TP T: 0203 889 2028 A: info@hamiltonking.com
Project: 129 Evelyn Avenue		Drawing Title: Side Elevation		
Scale: as stated		Drawn By: AM	Checked By:	
Date: 30.11.20	Job No: K055	DWG No: 009	Rev:	

© hamilton_king ltd

 

Scale 1:100 at A3

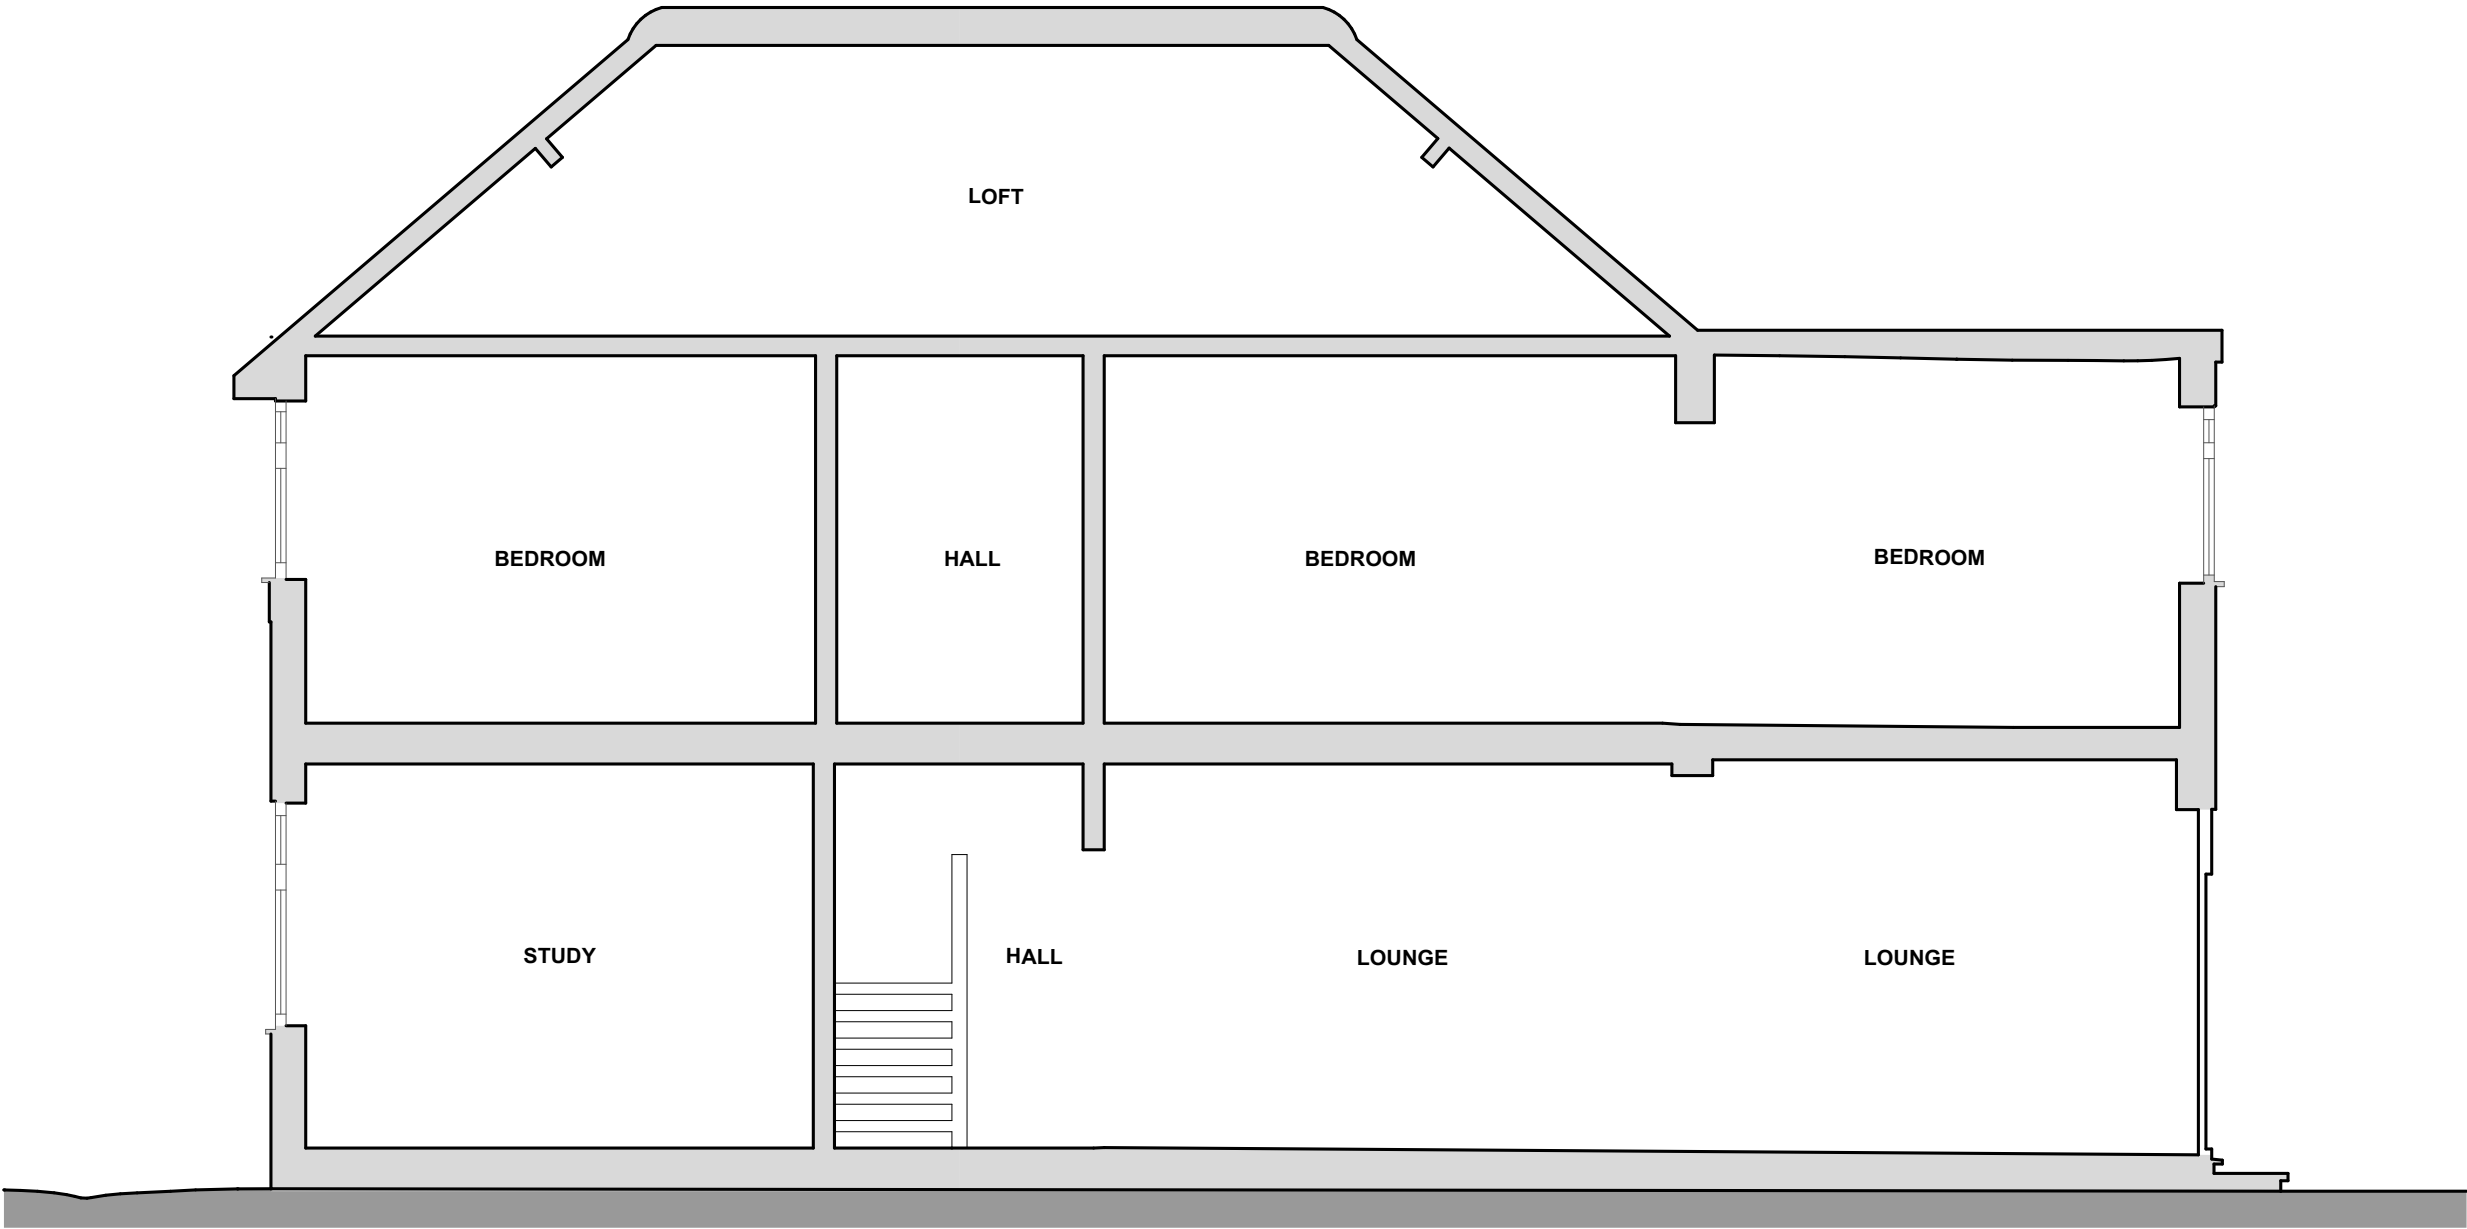


hamiltonking.

NOTES: Do not scale from this drawing. All dimensions in millimeters. All dimensions to be checked on site. All omissions and discrepancies to be reported to the designers immediately. This drawing is © Hamilton_King Ltd Use of these drawings must be authorised by HK LTD

Existing Section A-A

Client: Sathushen and Priya		hamiltonking. 111 Dover Road, London SE1 2PT t 020 460 3038 a info@hamiltonking.com	
Project: 129 Evelyn Avenue		Drawing Title: Side Elevation	
Scale: as stated		Drawn By: AM	Checked By:
Date: 30.11.20	Job No: K055	DWG No: 010	Rev:

© hamilton_king ltd

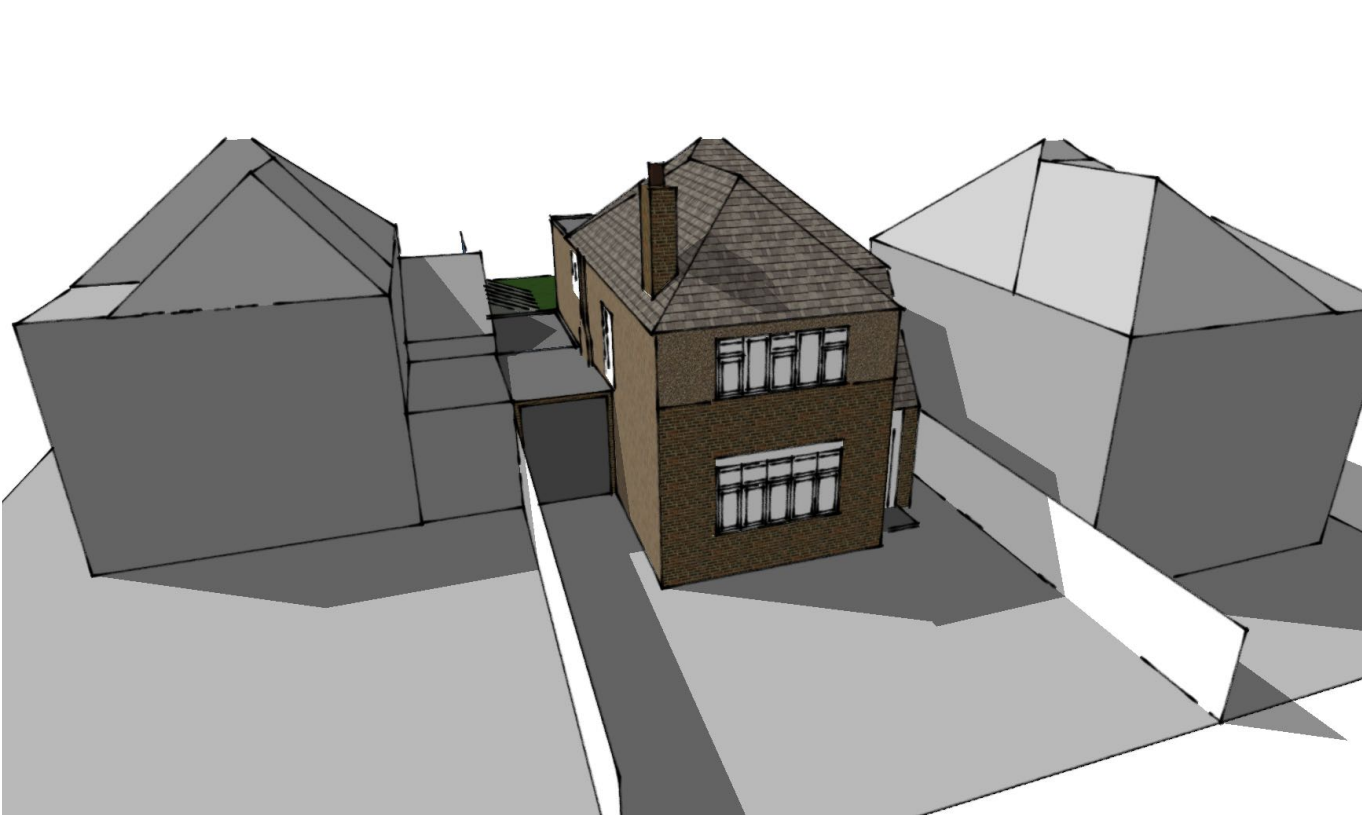

Bird's eye view towards the front of the property



Bird's eye view towards the rear of the property

Client: Sathushen and Priya		hamilton king.	
Project: 129 Evelyn Avenue		Drawing Title: 3D view	
Scale: as stated		Drawn By: AM	Checked By:
Date: 30.11.20	Job No: K055	DWG No: 011	Rev: