



Scale 1:500 at A3




hamiltonking.

NOTES: Do not scale from this drawing. All dimensions in millimeters. All dimensions to be checked on site.
All omissions and discrepancies to be reported to the design engineers immediately. This drawing is ©
Hamilton_King Ltd Use of these drawings must be authorised by HK LTD


Site Plan 1:500



Client: Sathushen and Priya	hamiltonking.	111 Brewer Road, London E1 8QH, United Kingdom +44 203 800 3400 www.hamiltonking.com
Project: 129 Evelyn Avenue	Drawing Title: Site Plan	
Scale: as stated	Drawn By: AM	Checked By:
Date: 30.11.20	Job No: K055	DWG No: 001 Rev: REV A

 

Scale 1:100 at A3

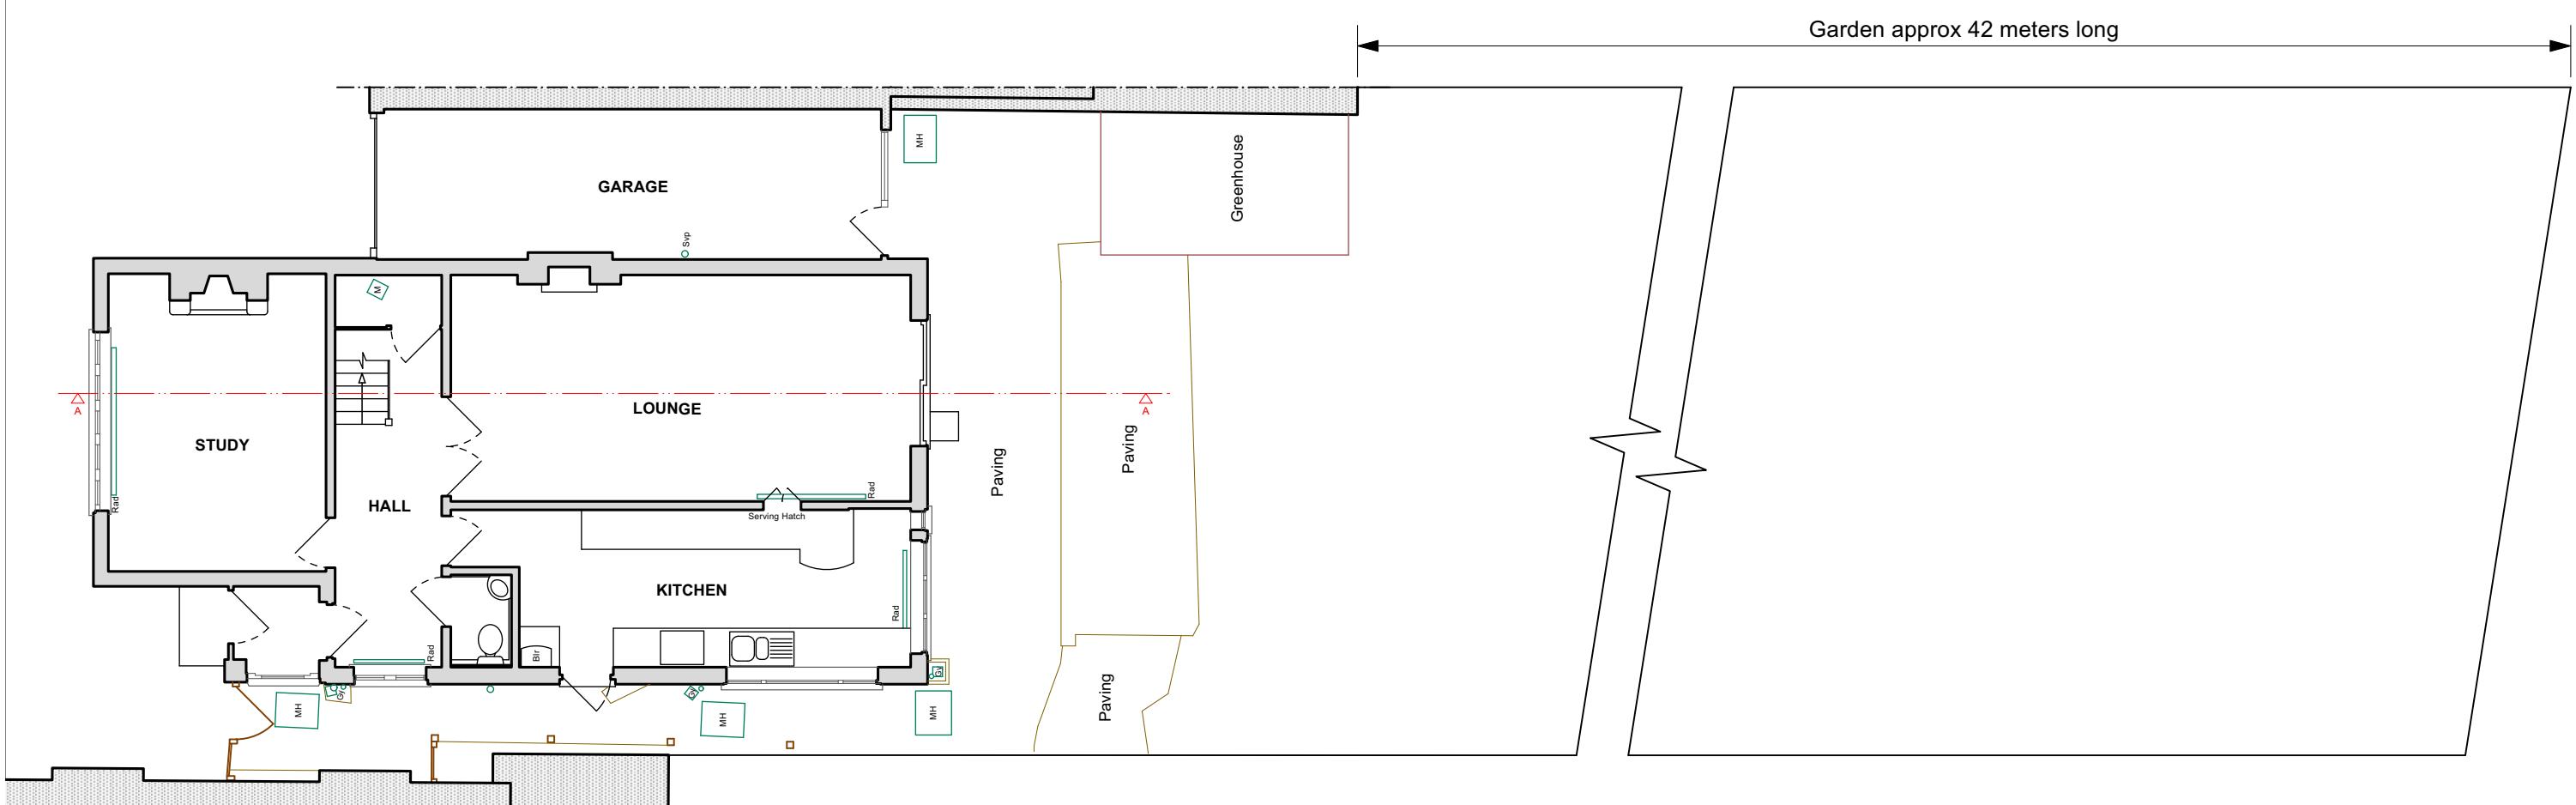

hamiltonking.

NOTES: Do not scale from this drawing. All dimensions in millimeters. All dimensions to be checked on site.
All omissions and discrepancies to be reported to the designer immediately. This drawing is ©
Hamilton_King Ltd Use of these drawings must be authorised by HK LTD


Proposed Ground Floor Plan + Garden



Client: Sathushen and Priya	hamiltonking.
Project: 129 Evelyn Avenue	Drawing Title: Ground Floor Plan + Garden
Scale: as stated	Drawn By: AM
Date: 30.11.20	Checked By:
Job No: K055	DWG No: 002
Rev: REV A	© hamilton_king Ltd

0 1 2 3 4 5


Scale 1:50 at A3

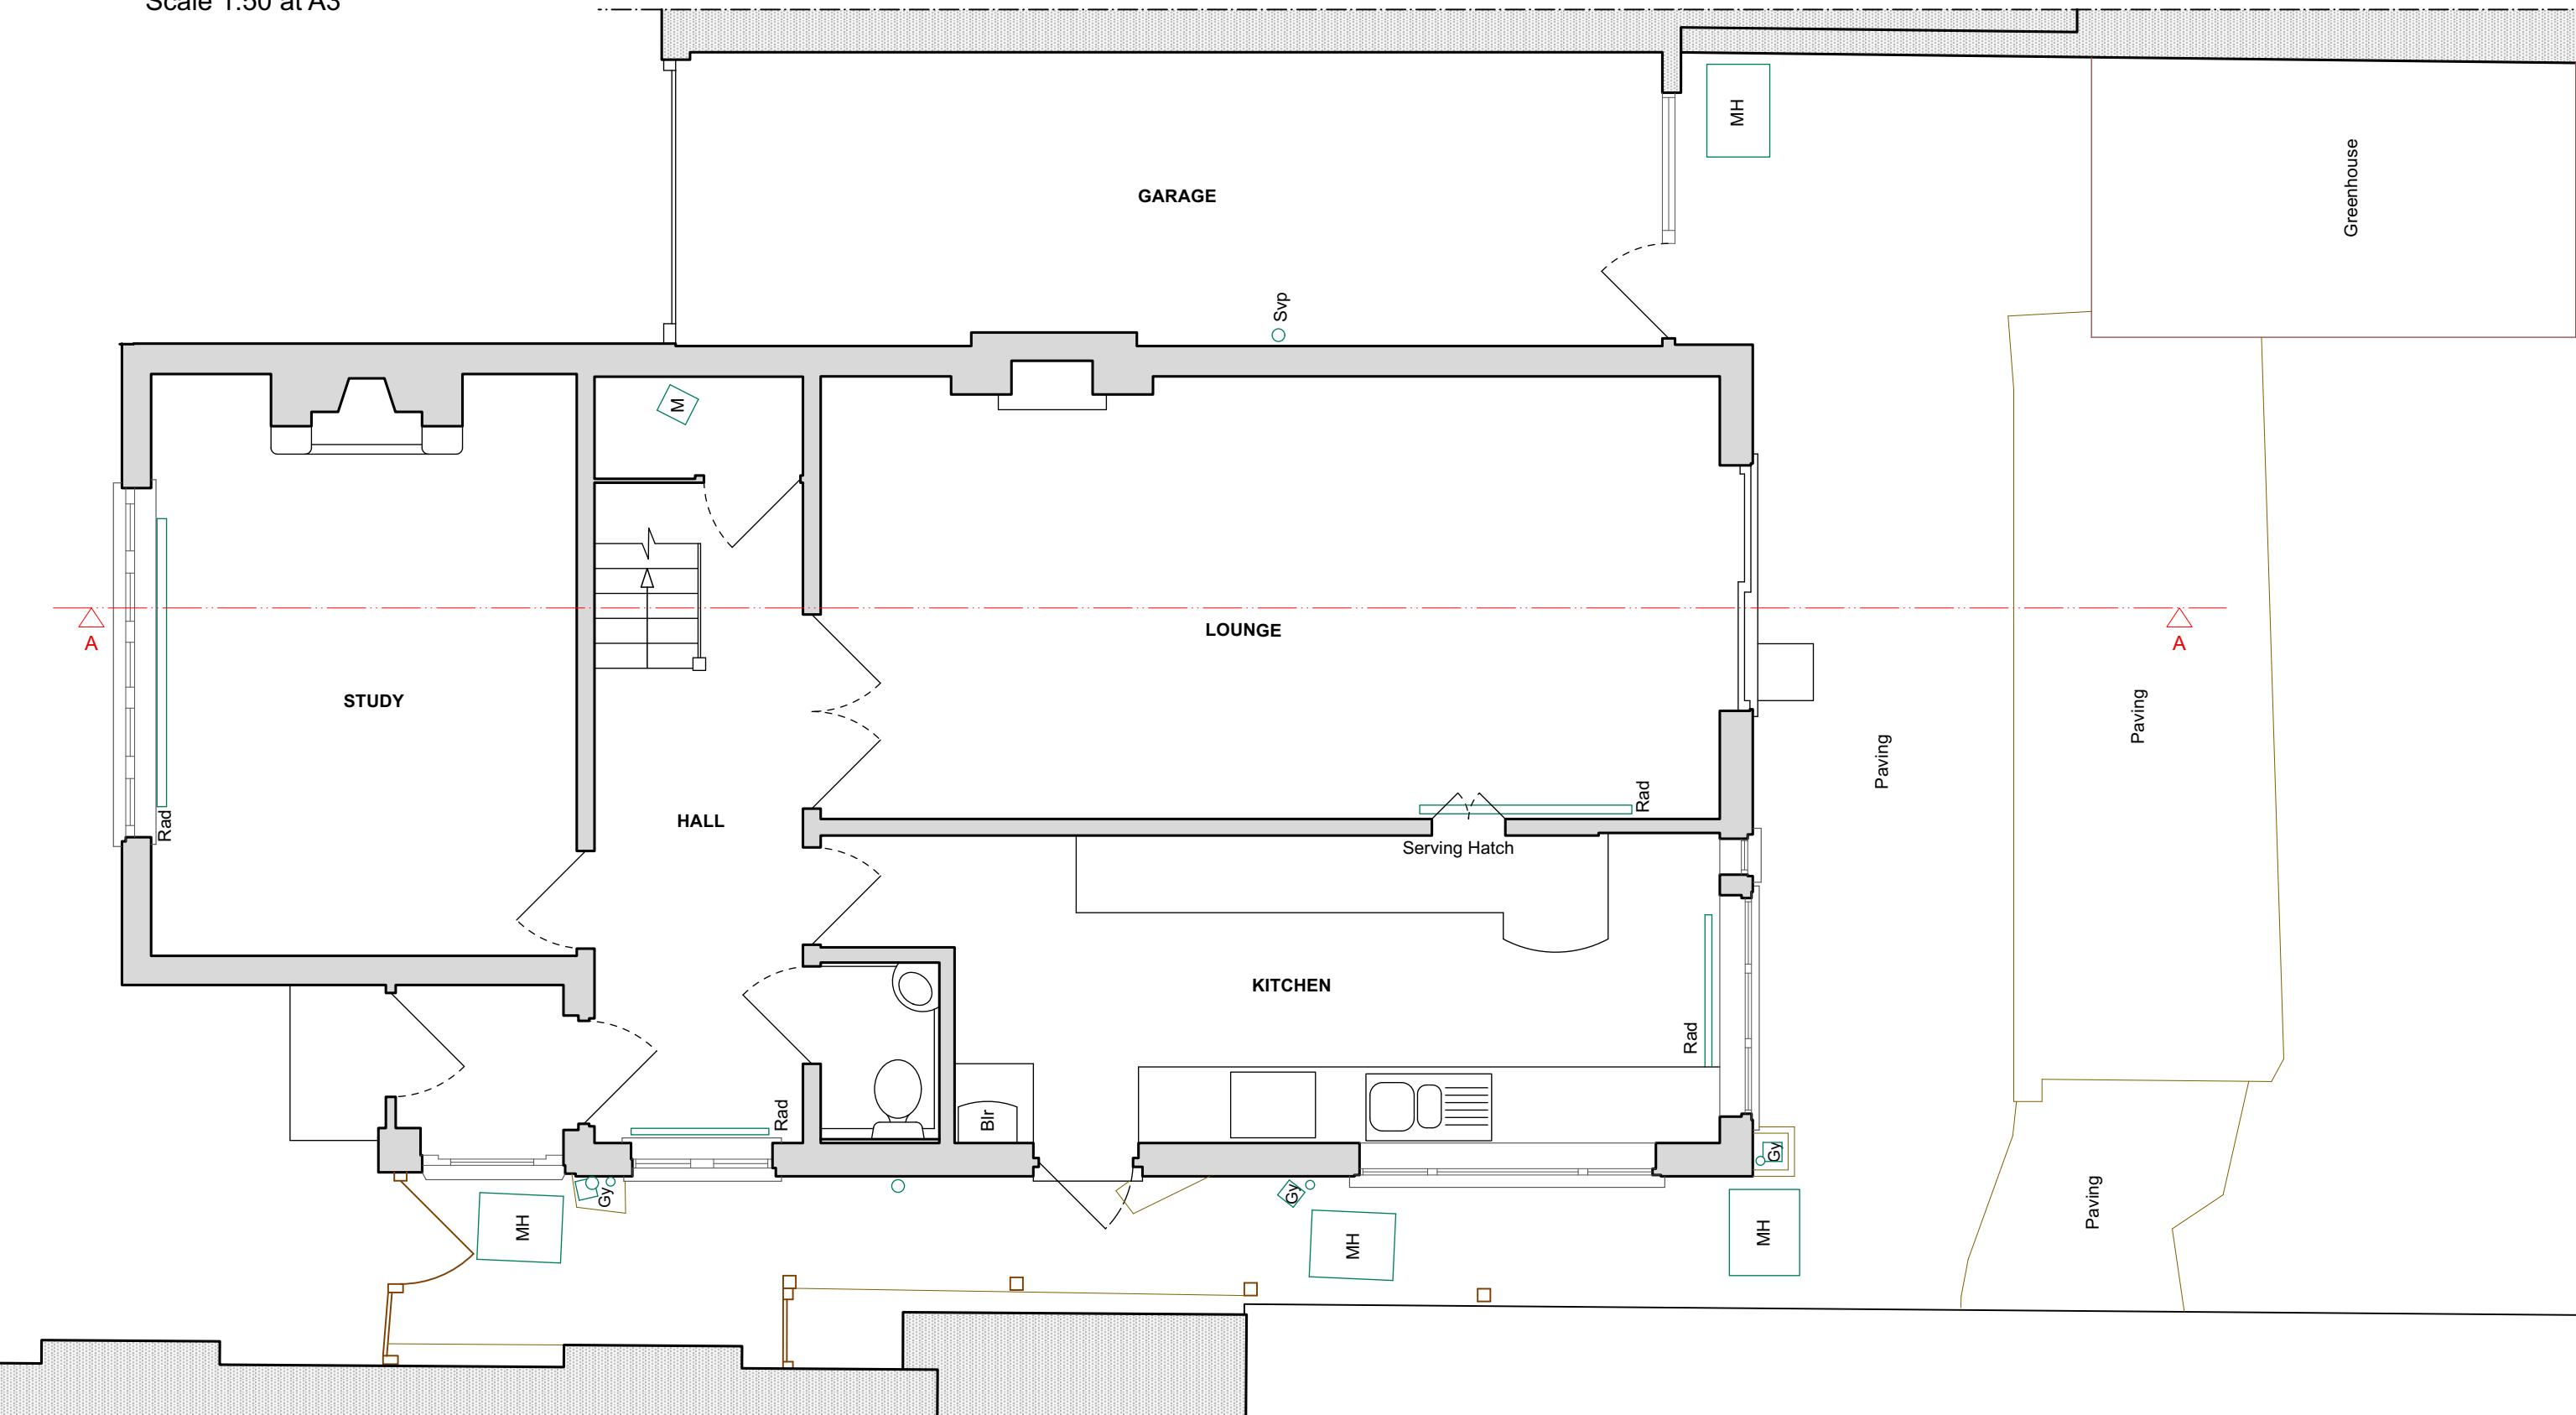

hamiltonking.


NOTES: Do not scale from this drawing. All dimensions in millimeters. All dimensions to be checked on site.
All omissions and discrepancies to be reported to the design engineers immediately. This drawing is ©
Hamilton_King Ltd Use of these drawings must be authorised by HK LTD

Proposed Ground Floor Plan

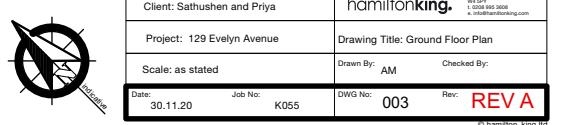



Scale 1:100 at A3

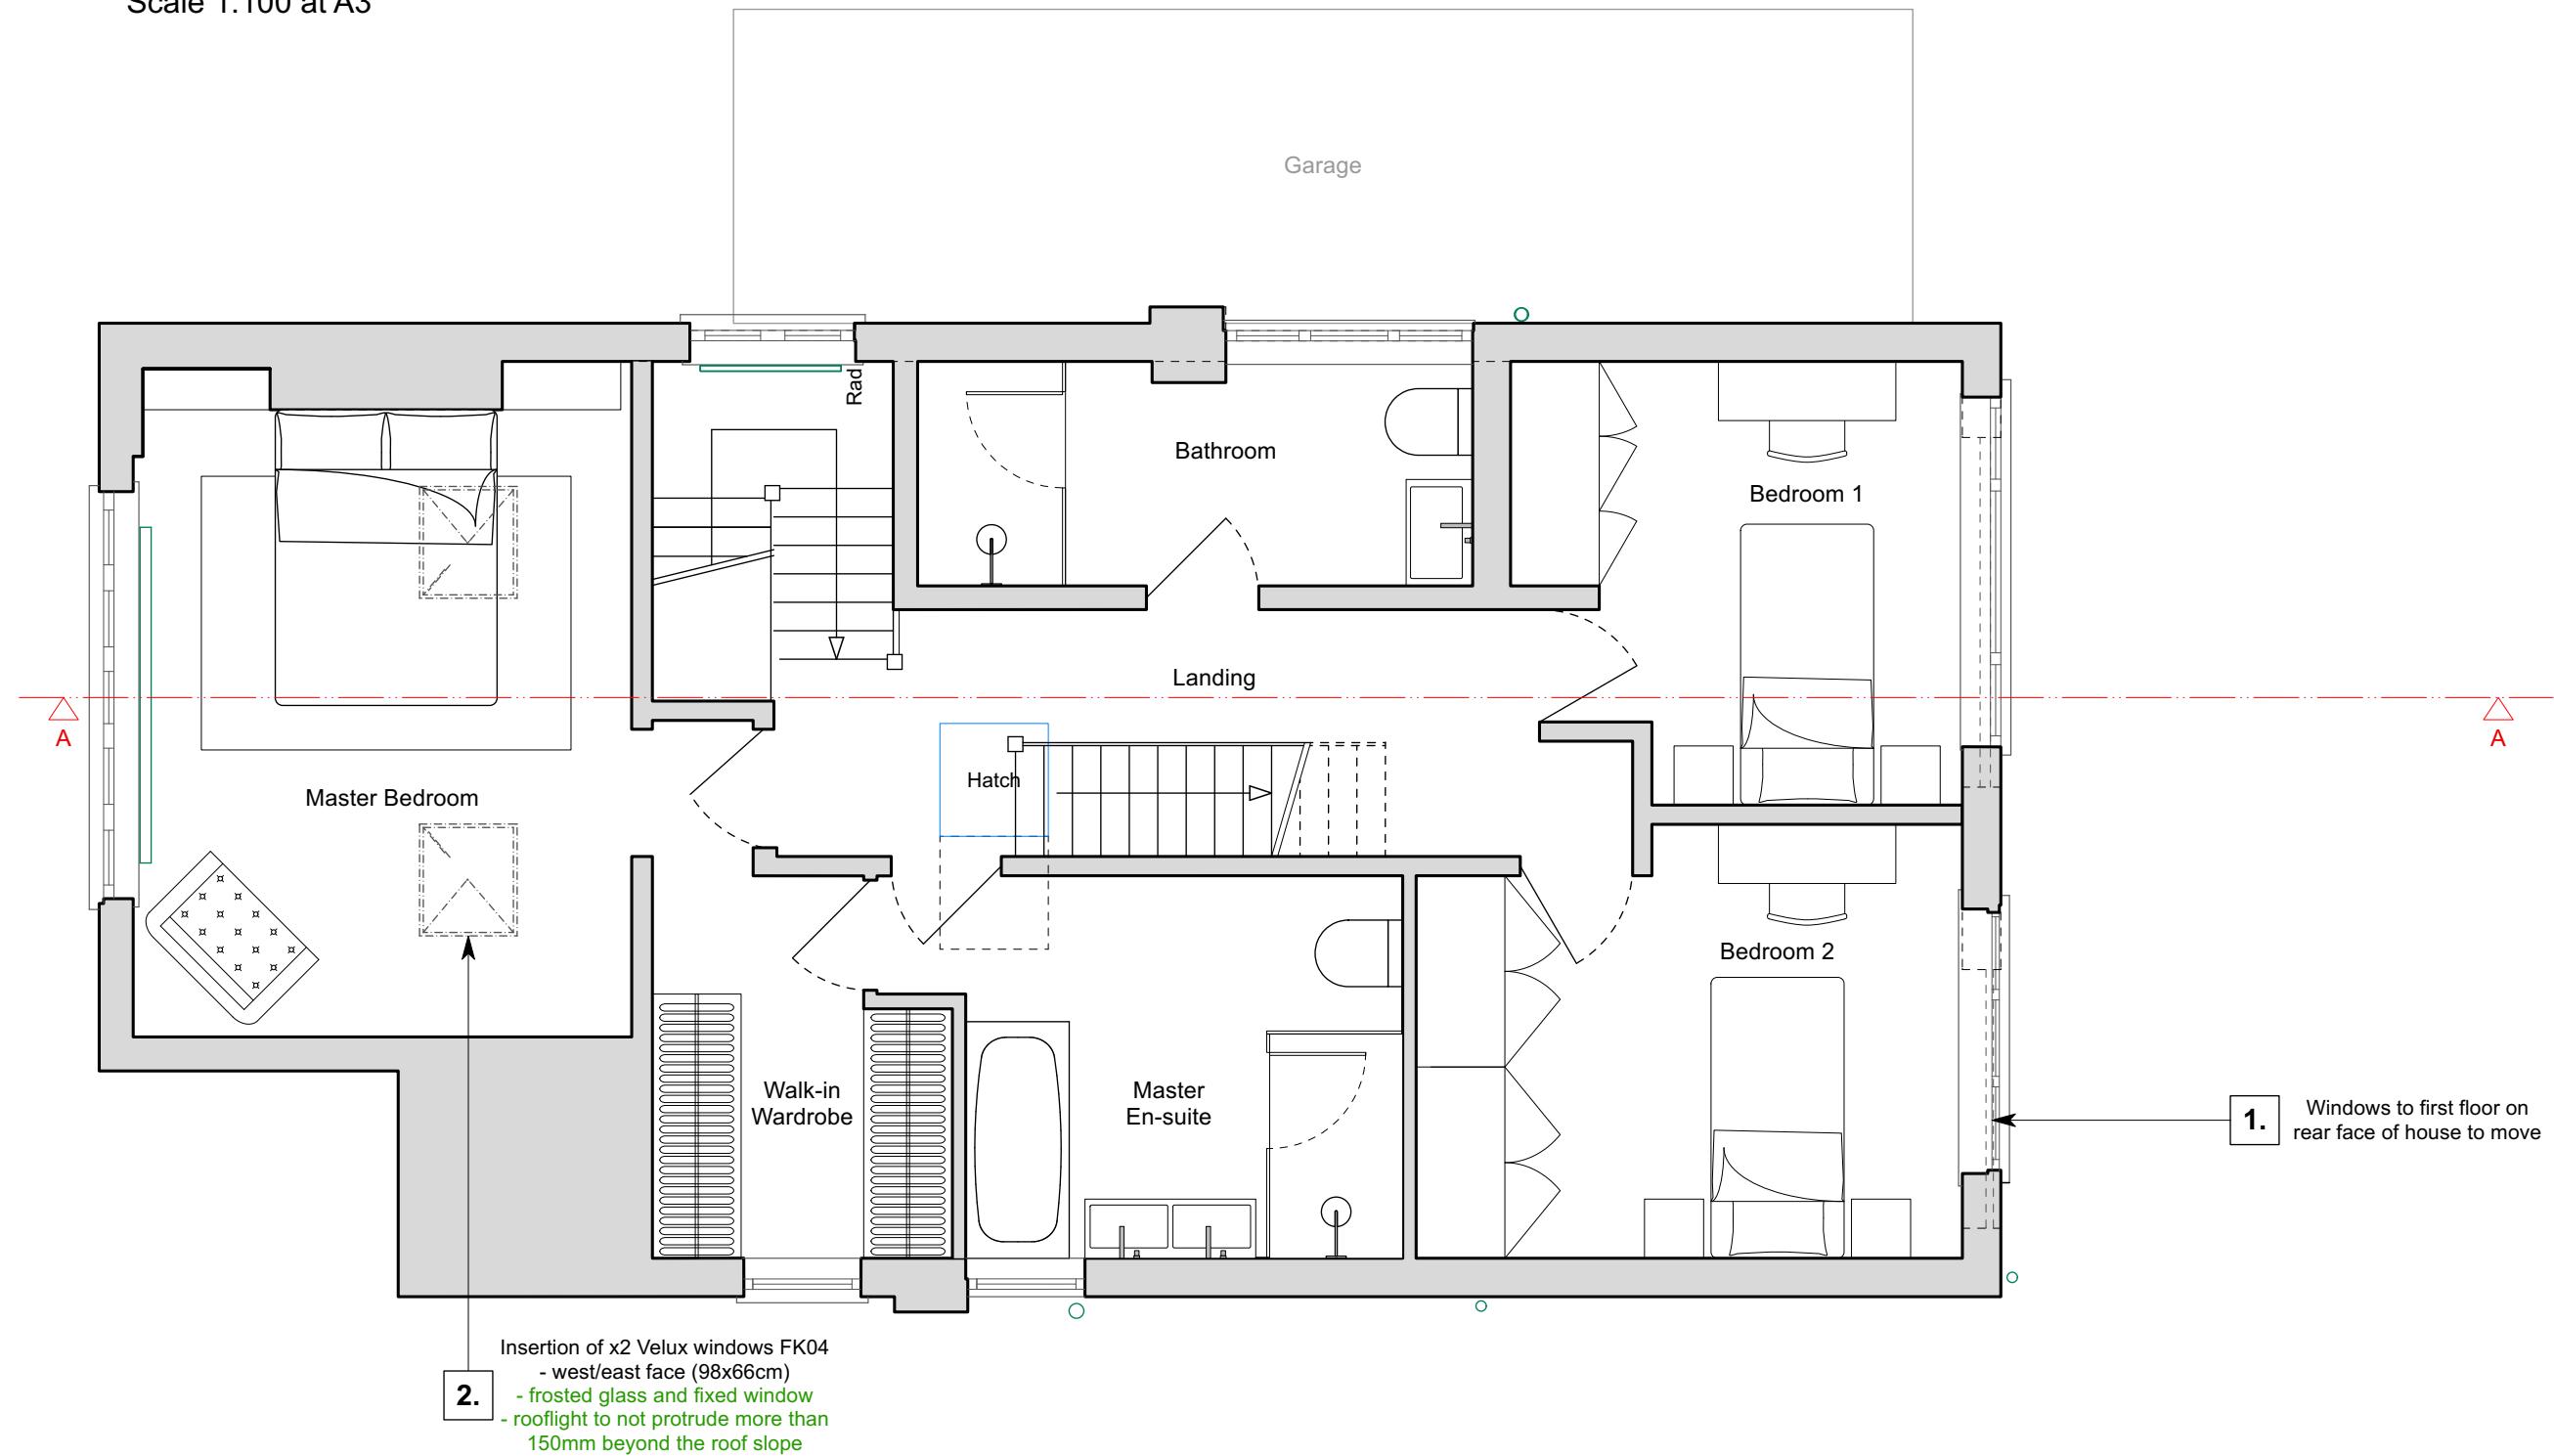


hamiltonking.


NOTES: Do not scale from this drawing. All dimensions in millimeters. All dimensions to be checked on site.
All omissions and discrepancies to be reported to the designees immediately. This drawing is ©
Hamilton_King Ltd Use of these drawings must be authorised by HK LTD

Proposed First Floor Plan

Client: Sathushen and Priya		hamiltonking.
Project: 129 Evelyn Avenue	Drawing Title: First Floor Plan	
Scale: as stated	Drawn By: AM	Checked By:
Date: 30.11.20	Job No: K055	DWG No: 004
Rev: REV A		© hamilton_king Ltd

 

Scale 1:100 at A3

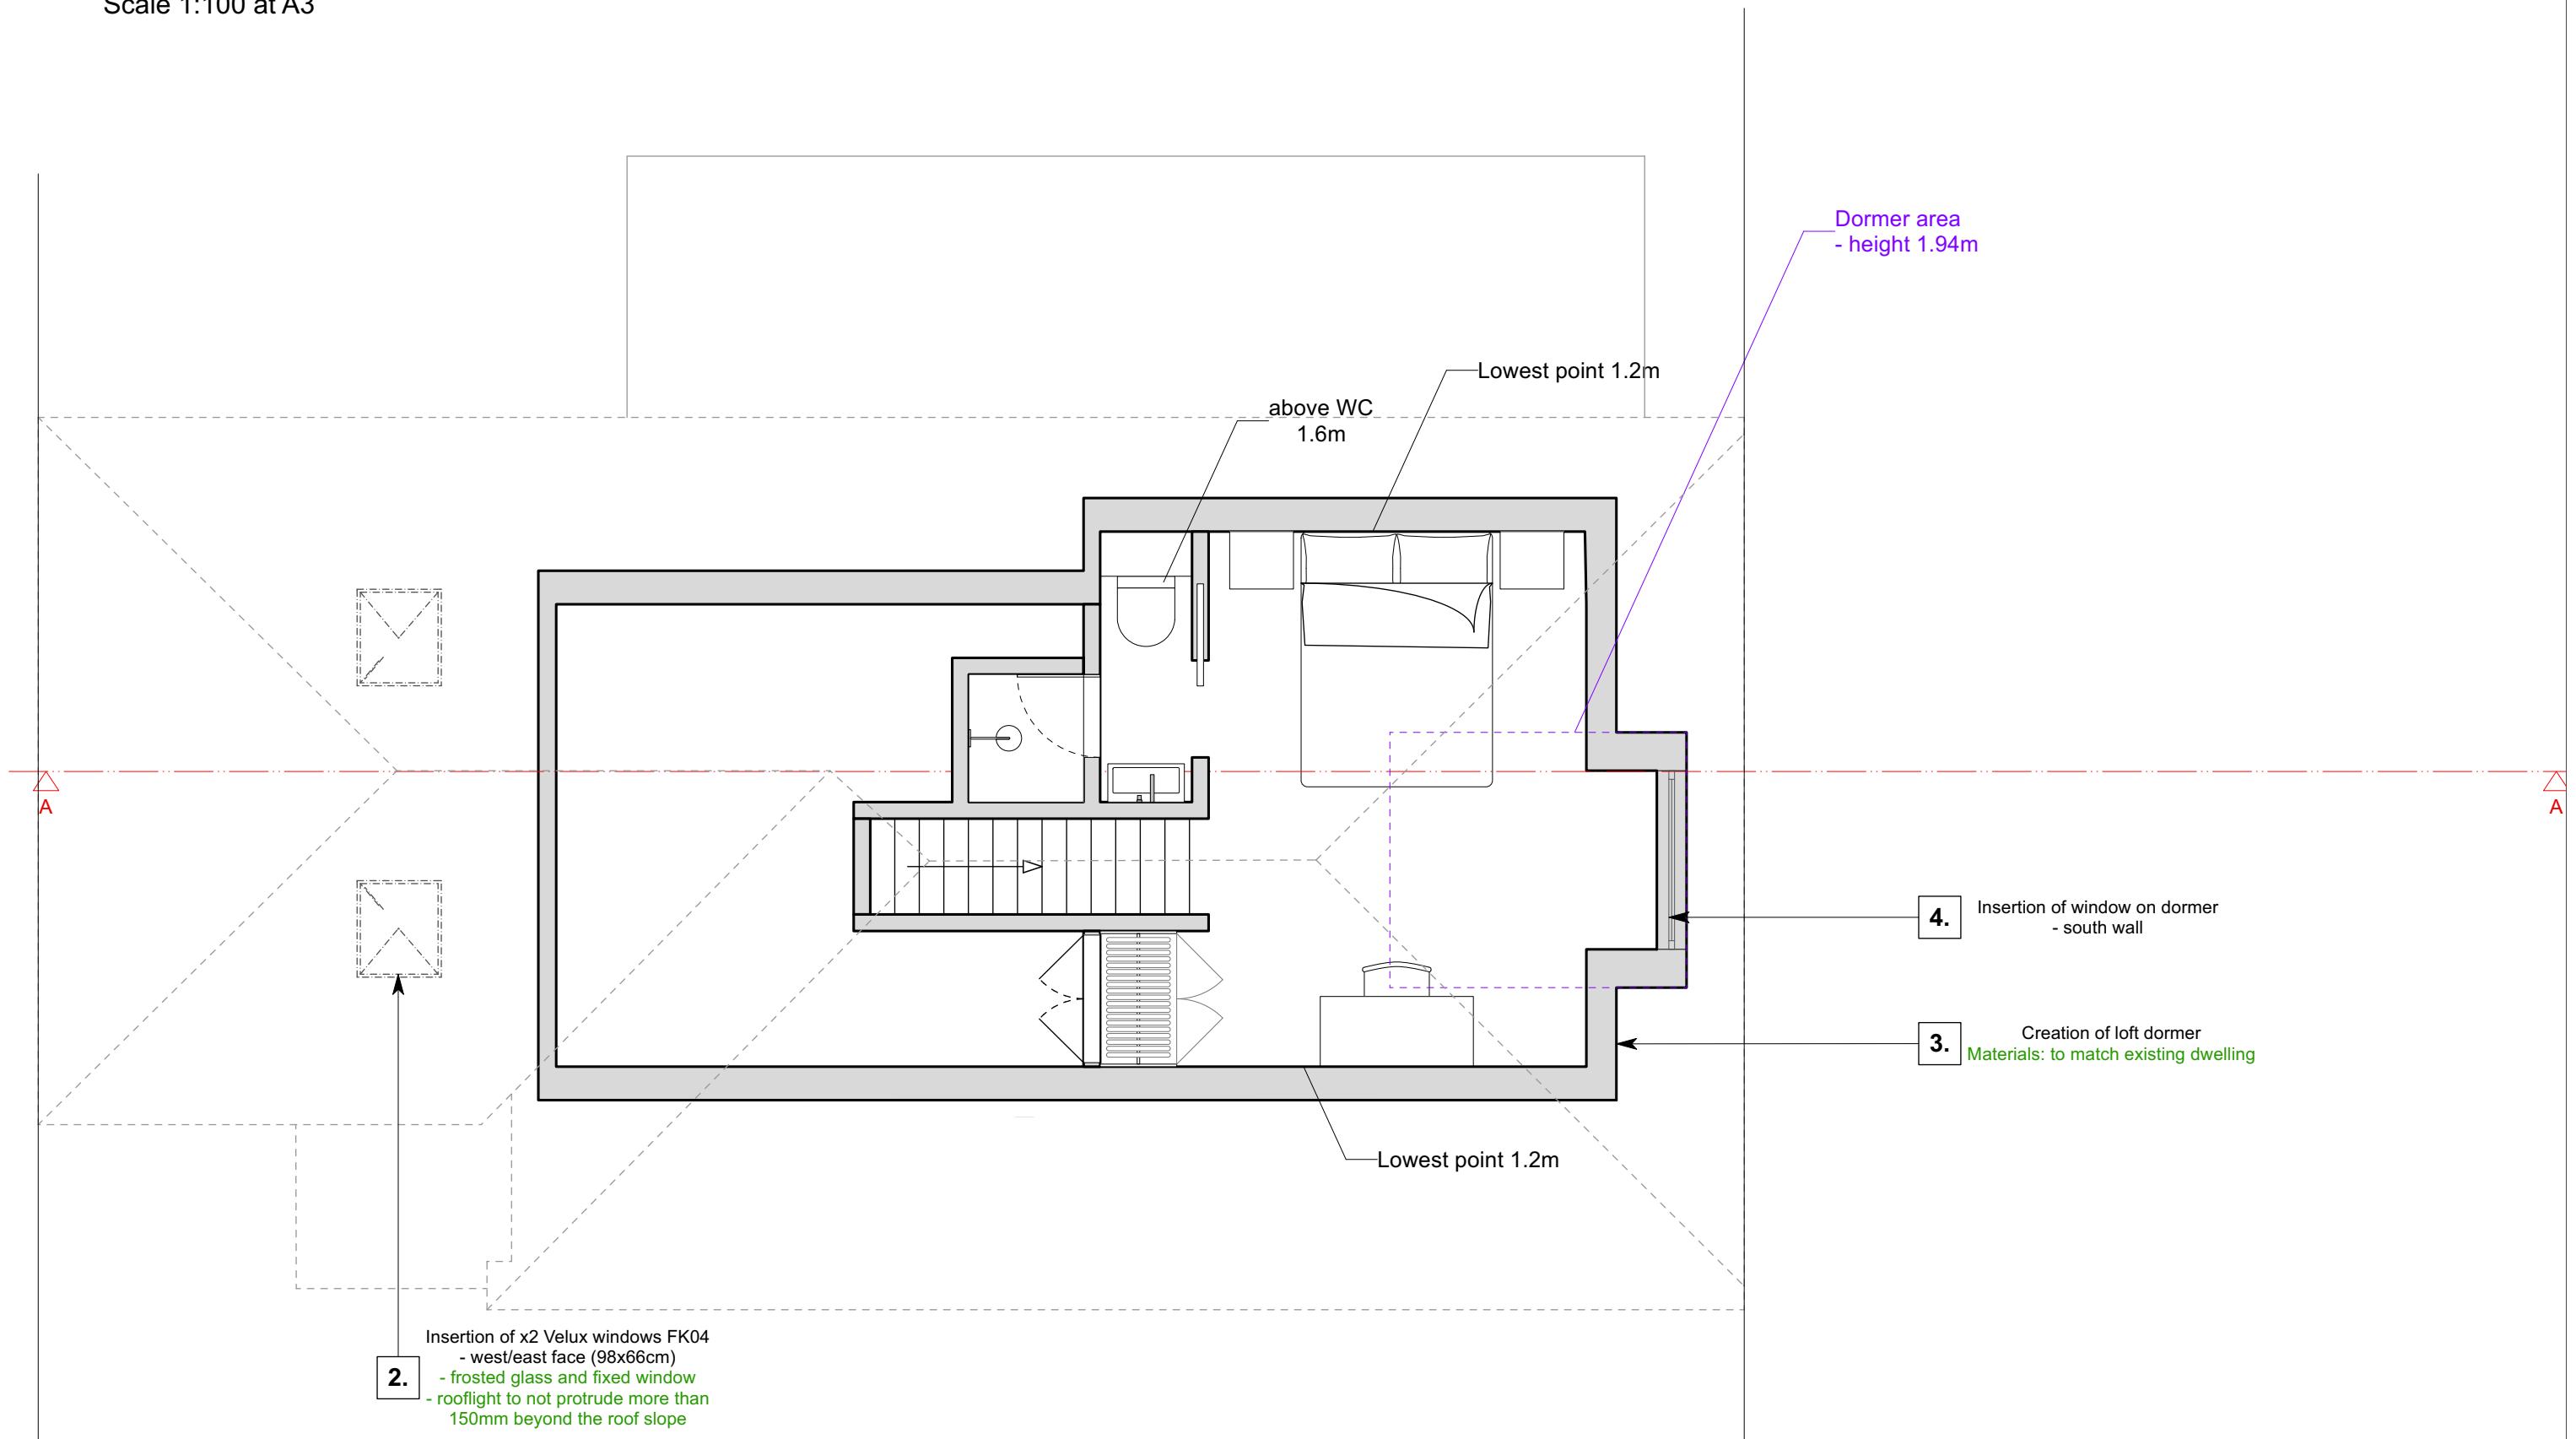


hamiltonking.


Proposed Second Floor Plan

NOTES: Do not scale from this drawing. All dimensions in millimeters. All dimensions to be checked on site. All omissions and discrepancies to be reported to the design engineers immediately. This drawing is © Hamilton_King Ltd Use of these drawings must be authorised by HK LTD

Client: Sathushen and Priya	hamiltonking.
Project: 129 Evelyn Avenue	Drawing Title: Roof Plan
Scale: as stated	Drawn By: AM Checked By:
Date: 30.11.20	Job No: K055 DWG No: 005 Rev: REV A

 

Scale 1:50 at A3

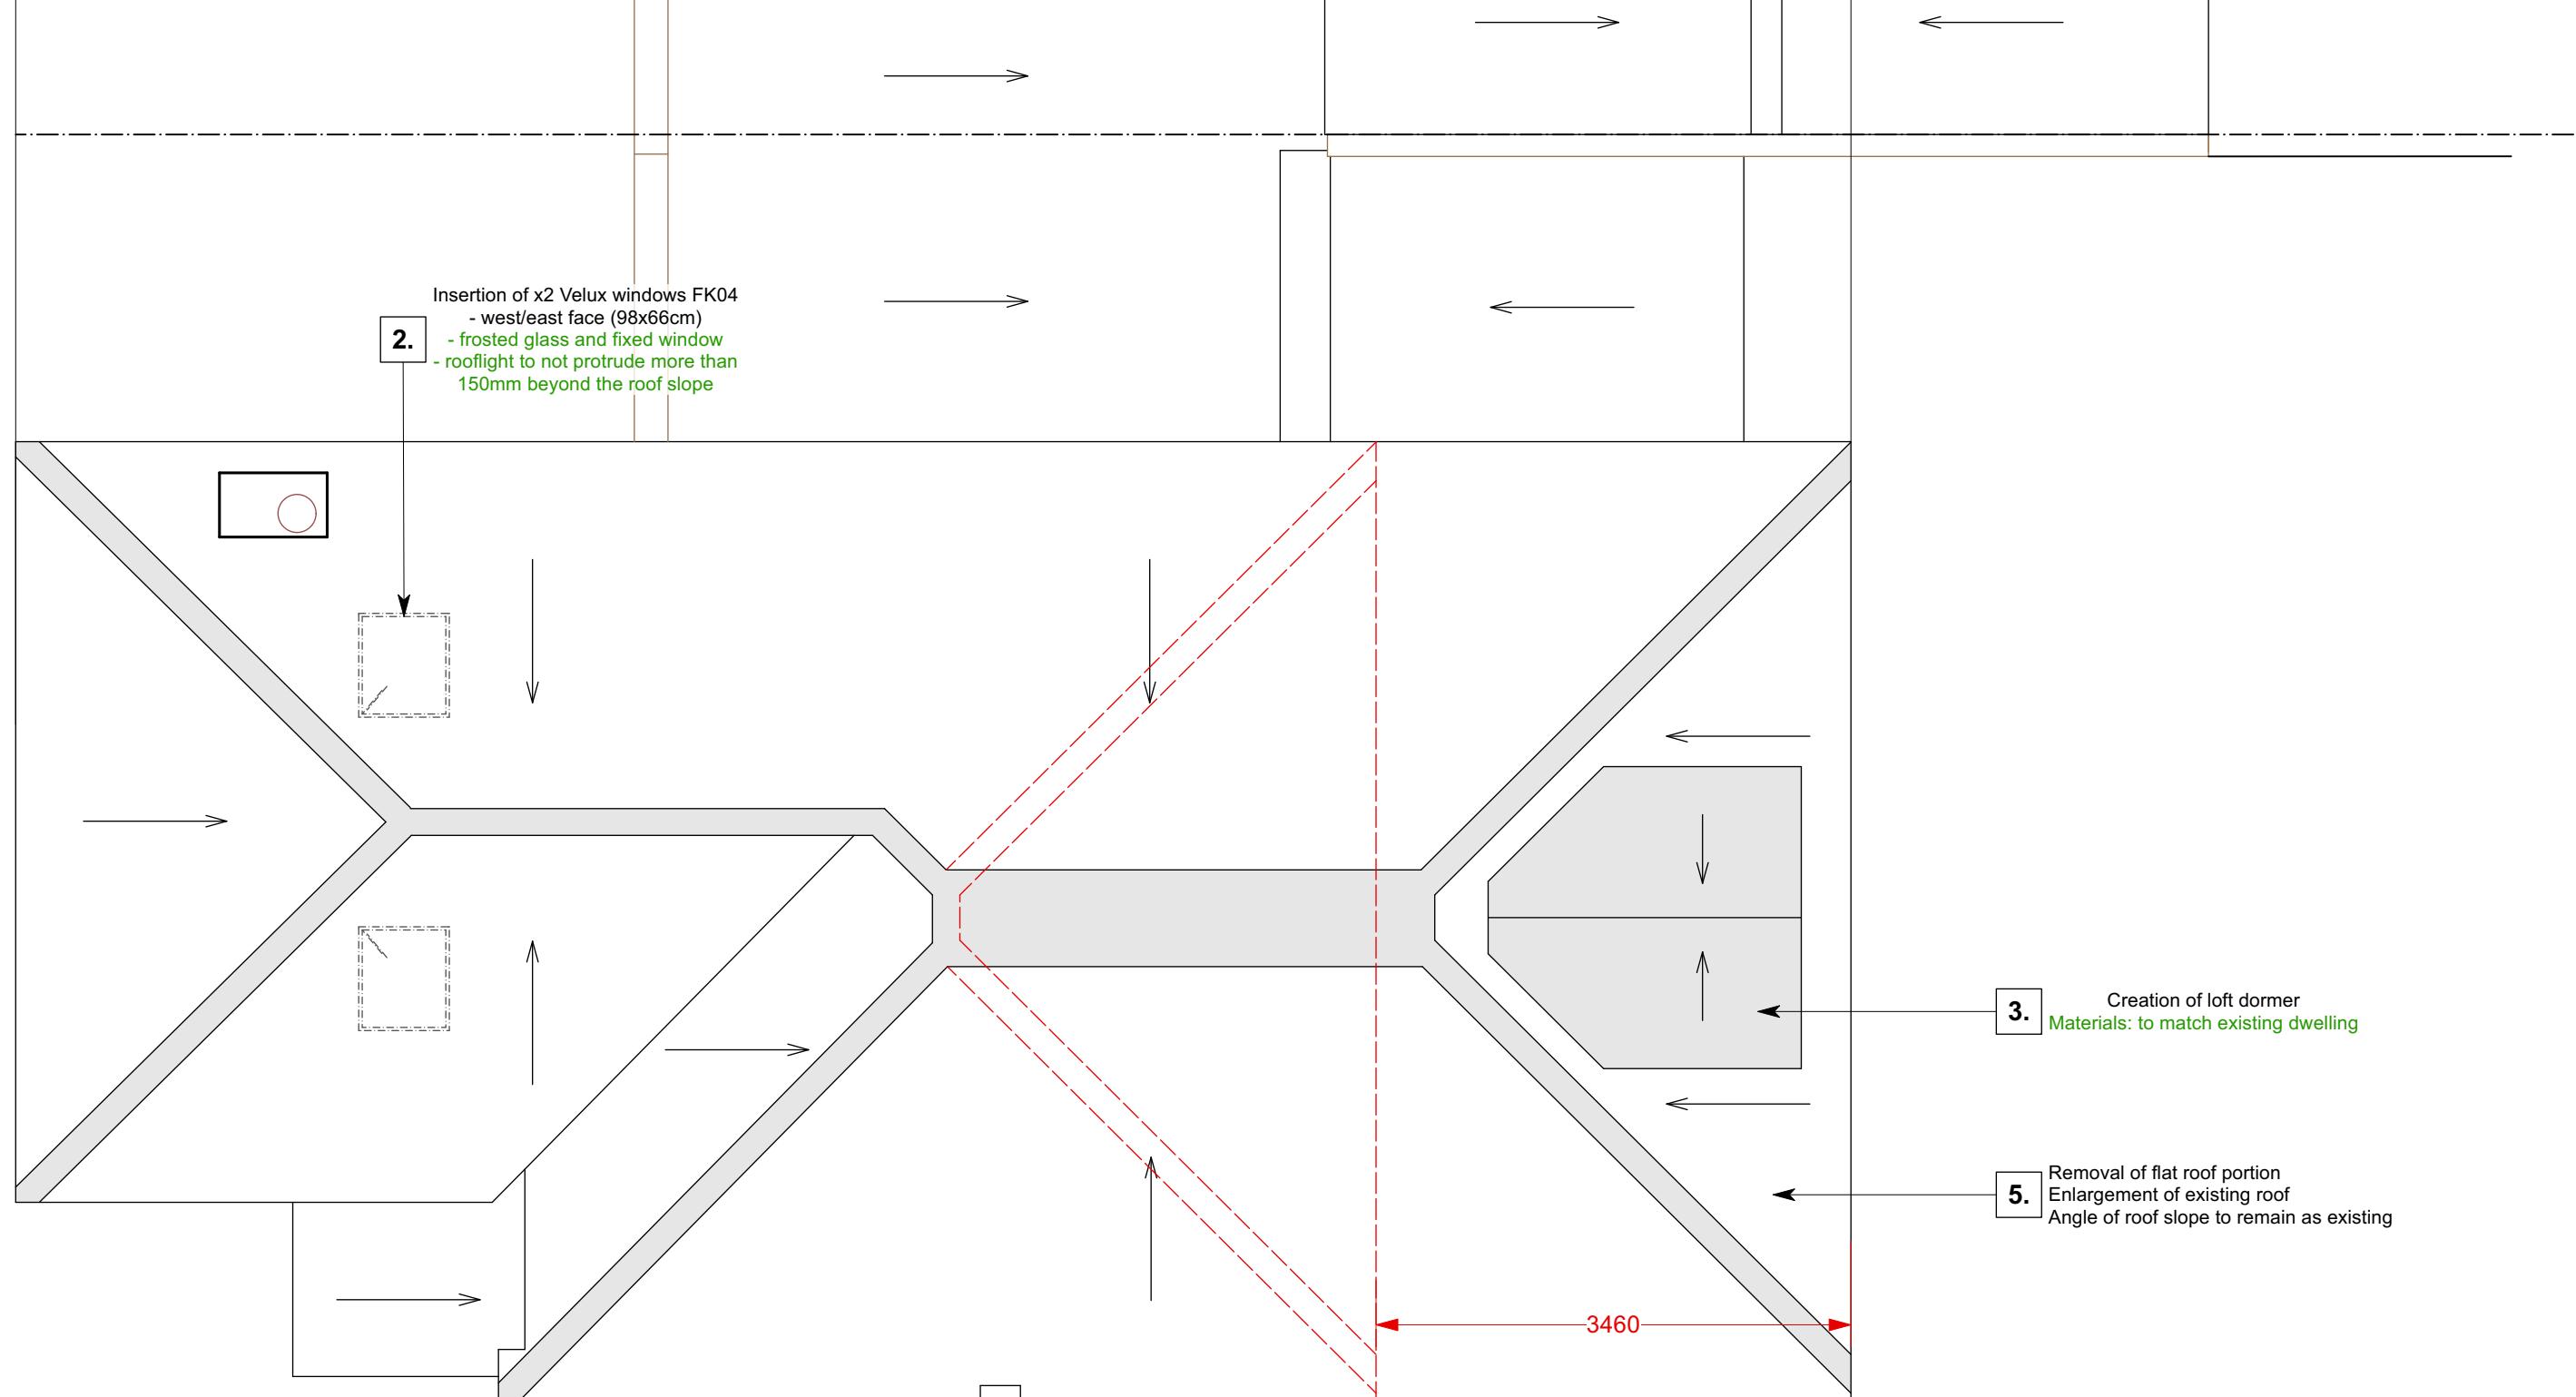


hamiltonking.

NOTES: Do not scale from this drawing. All dimensions in millimeters. All dimensions to be checked on site.
All omissions and discrepancies to be reported to the designers immediately. This drawing is ©
Hamilton_King Ltd Use of these drawings must be authorised by HK LTD

Proposed Roof Plan

Client: Sathushen and Priya	hamiltonking.
Project: 129 Evelyn Avenue	Drawing Title: Front Elevation
Scale: as stated	Drawn By: AM
Date: 30.11.20	Job No: K055
	DWG No: 006
	Rev: REV A

 

Scale 1:50 at A3



hamiltonking.


NOTES: Do not scale from this drawing. All dimensions in millimeters. All dimensions to be checked on site.
 All omissions and discrepancies to be reported to the designers immediately. This drawing is ©
 Hamilton_King Ltd Use of these drawings must be authorised by HK LTD

Proposed Front Elevation

Client: Sathushen and Priya	hamiltonking.
Project: 129 Evelyn Avenue	Drawing Title: Side Elevation
Scale: as stated	Drawn By: AM Checked By:
Date: 30.11.20	Job No: K055 DWG No: 007 Rev: REV A

0 1 2 3 4 5

Scale 1:50 at A3

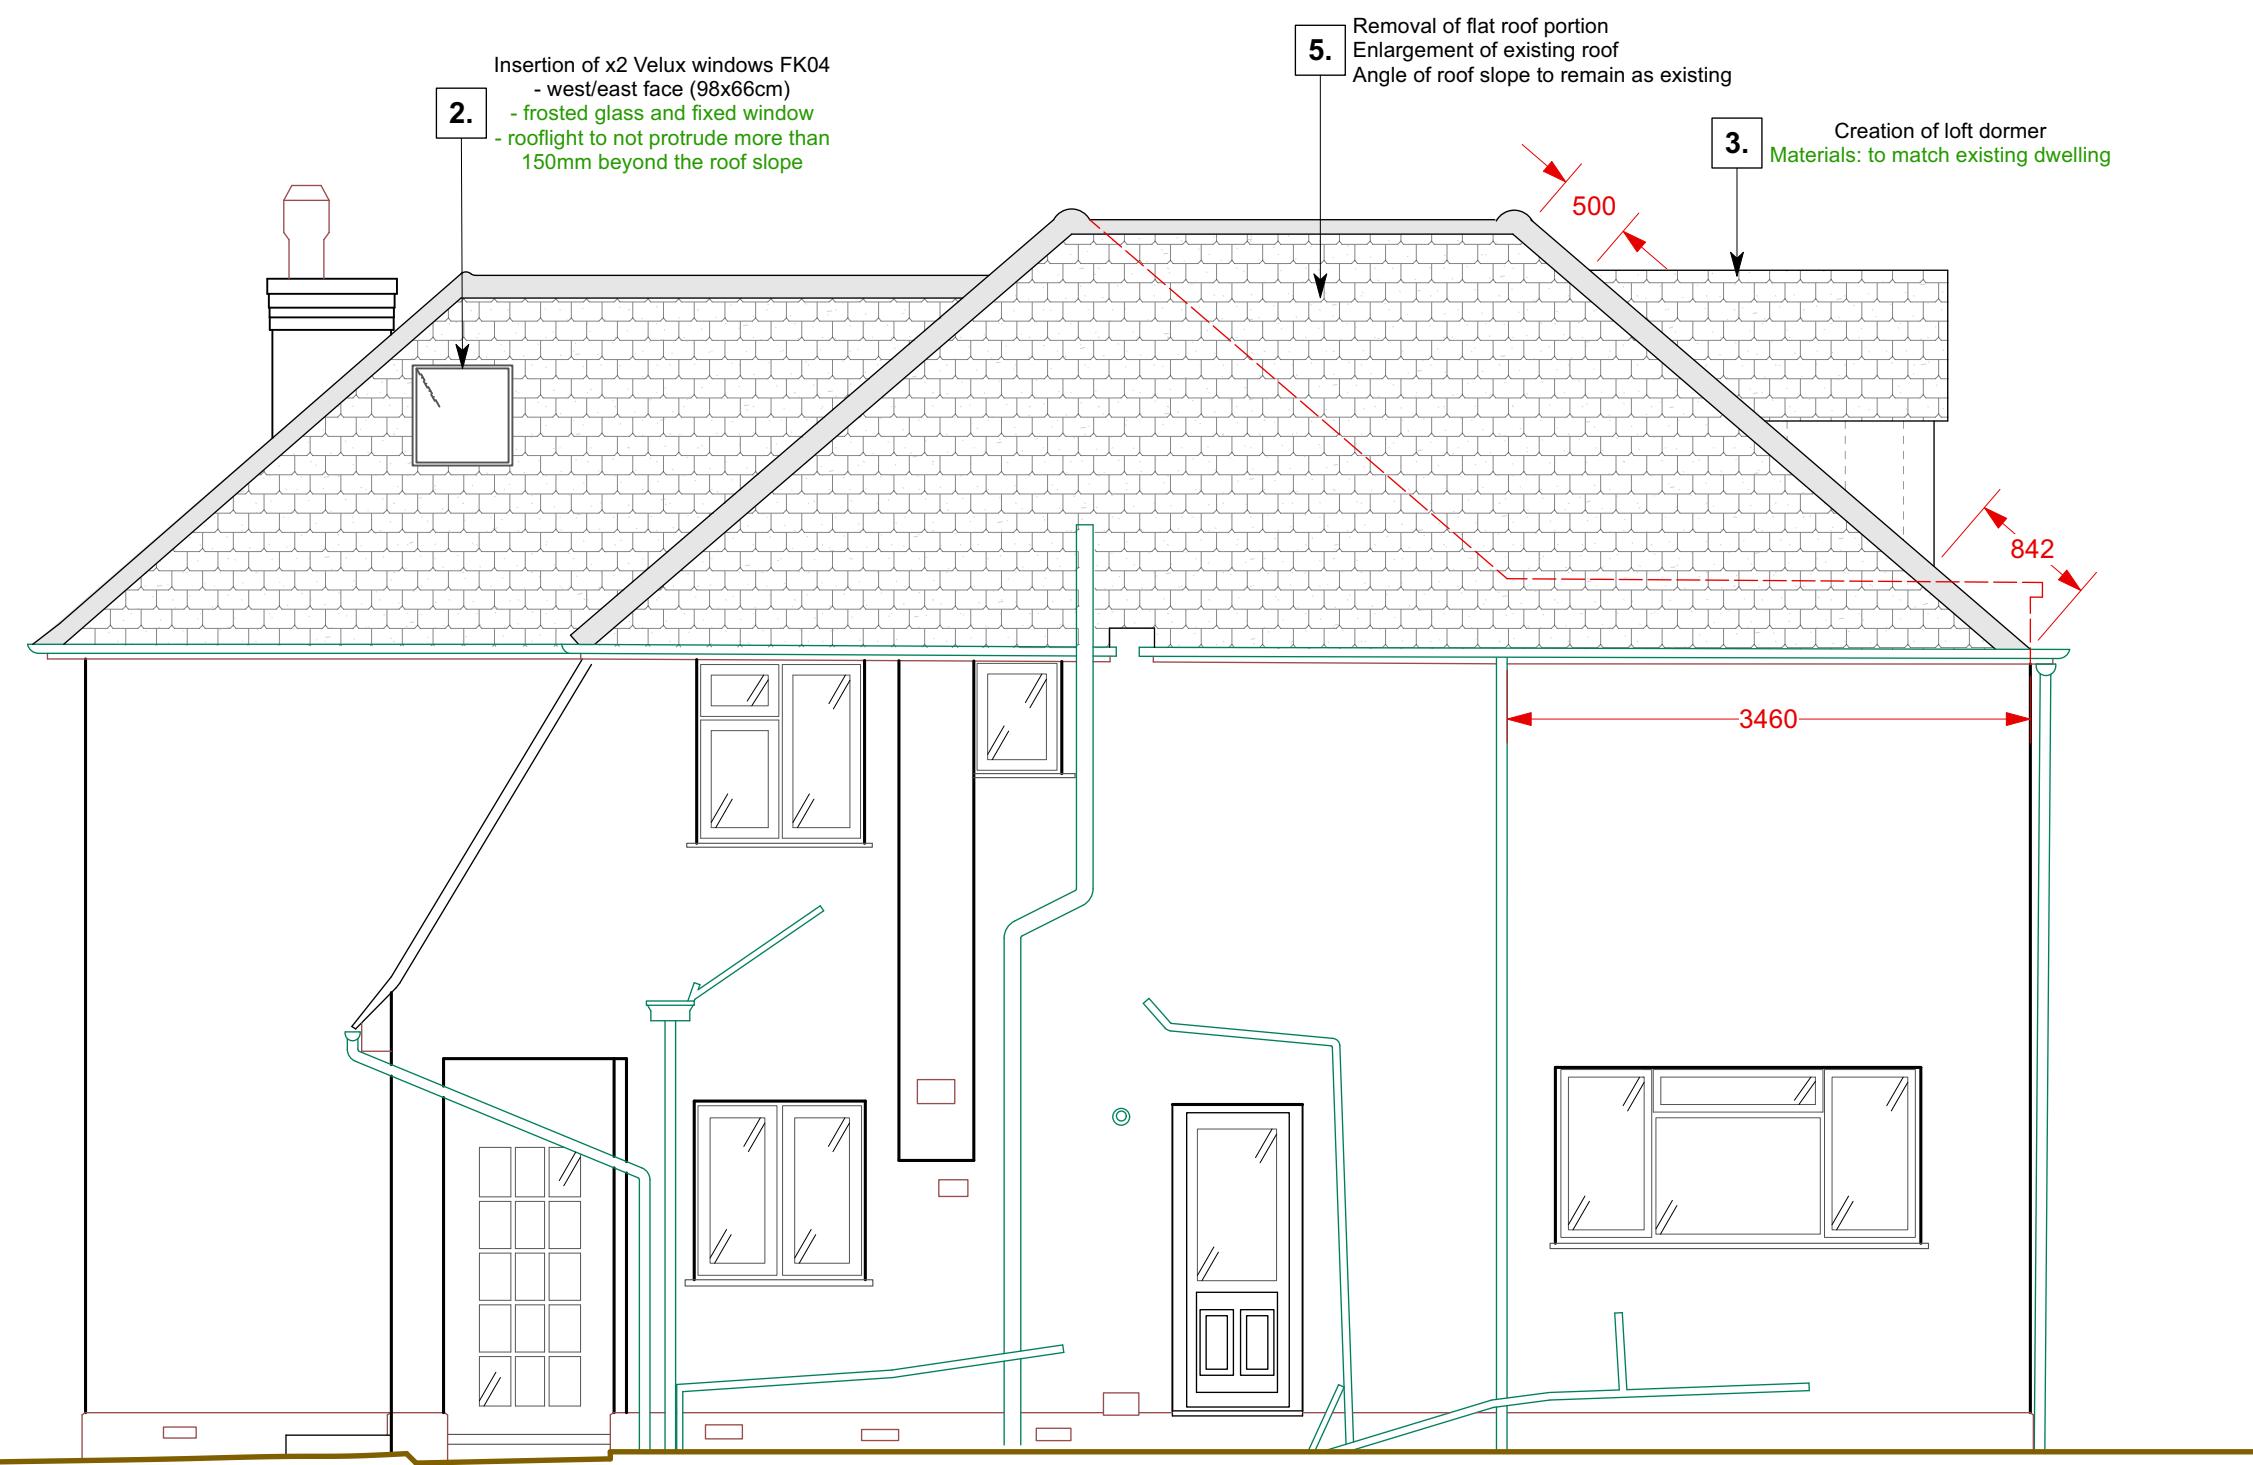


hamiltonking.


NOTES: Do not scale from this drawing. All dimensions in millimeters. All dimensions to be checked on site.
All omissions and discrepancies to be reported to the designers immediately. This drawing is ©
Hamilton_King Ltd Use of these drawings must be authorised by HK LTD

Proposed Side Elevation

Client: Sathushen and Priya	hamiltonking.
Project: 129 Evelyn Avenue	Drawing Title: Rear Elevation
Scale: as stated	Drawn By: AM Checked By:
Date: 30.11.20 Job No: K055	DWG No: 008 Rev: REV A

 

Scale 1:50 at A3

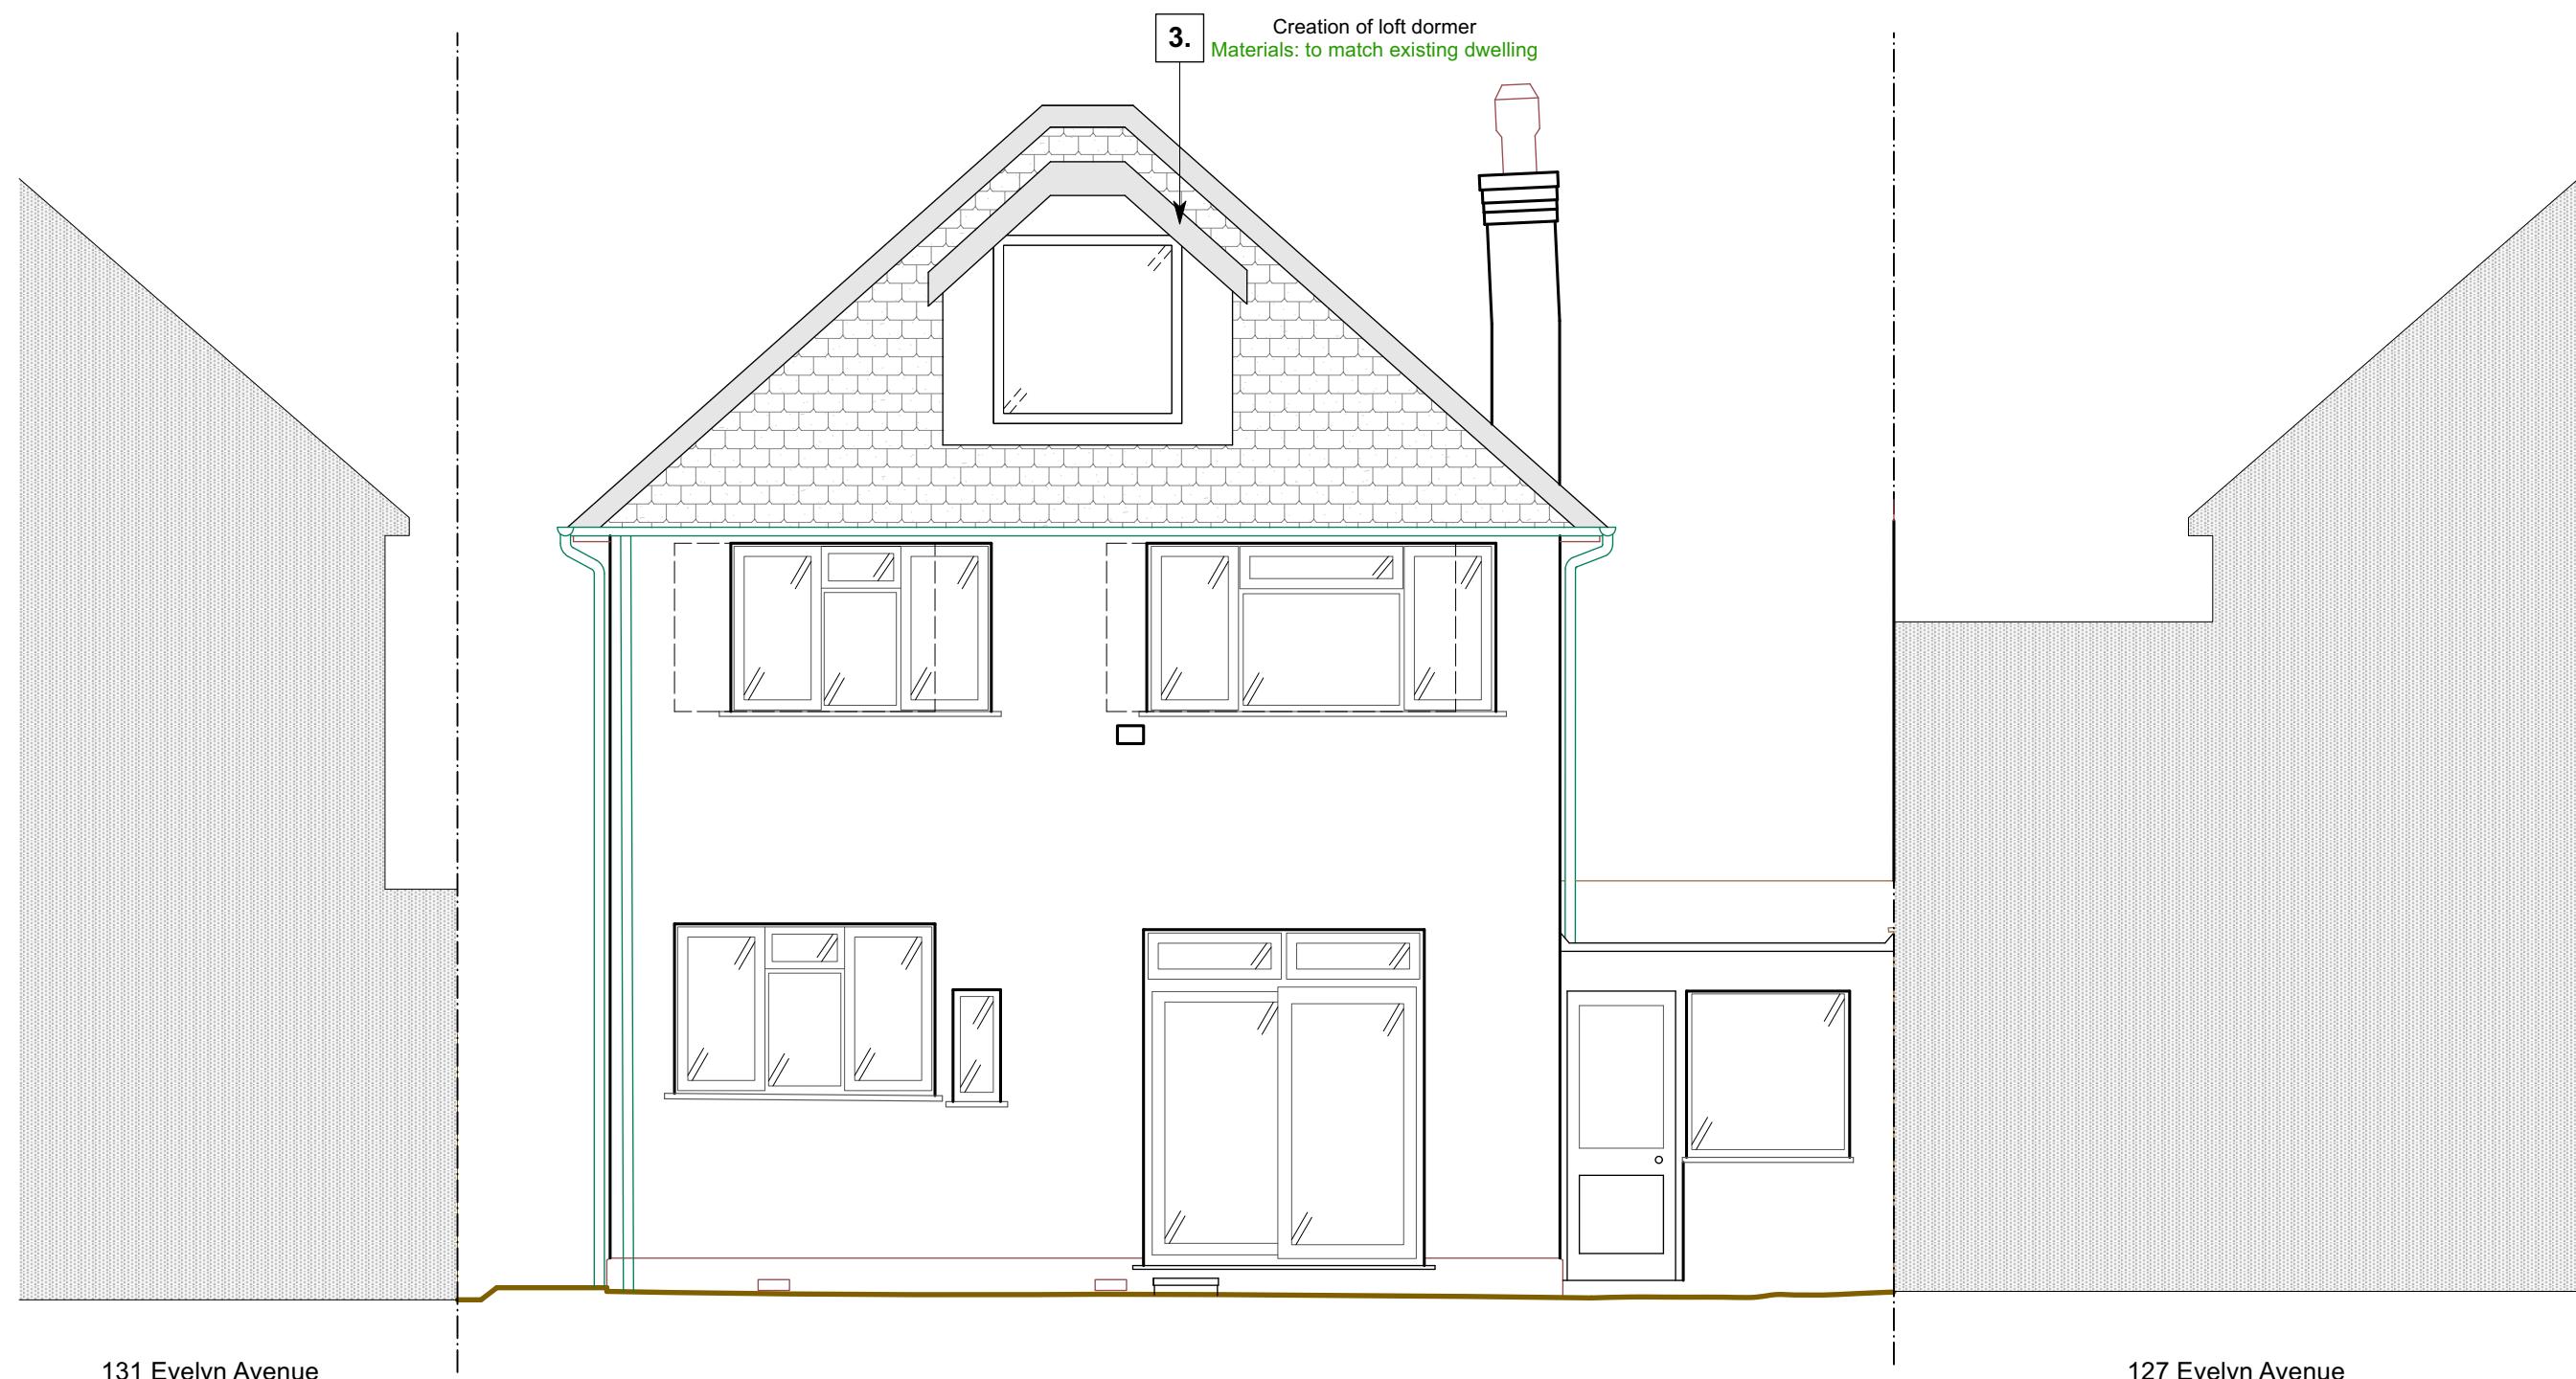

hamiltonking.


NOTES: Do not scale from this drawing. All dimensions in millimeters. All dimensions to be checked on site.
All omissions and discrepancies to be reported to the designers immediately. This drawing is ©
Hamilton_King Ltd Use of these drawings must be authorised by HK LTD

Proposed Rear Elevation


Client: Sathushen and Priya	hamiltonking.
Project: 129 Evelyn Avenue	Drawing Title: Side Elevation
Scale: as stated	Drawn By: AM Checked By:
Date: 30.11.20	DWG No: 009 Rev: REV A

111 Piccadilly, London
W1J 0EE, United Kingdom
T: +44 (0) 20 7505 3606
E: info@hamiltonking.com

© hamilton_king Ltd

 

Scale 1:50 at A3

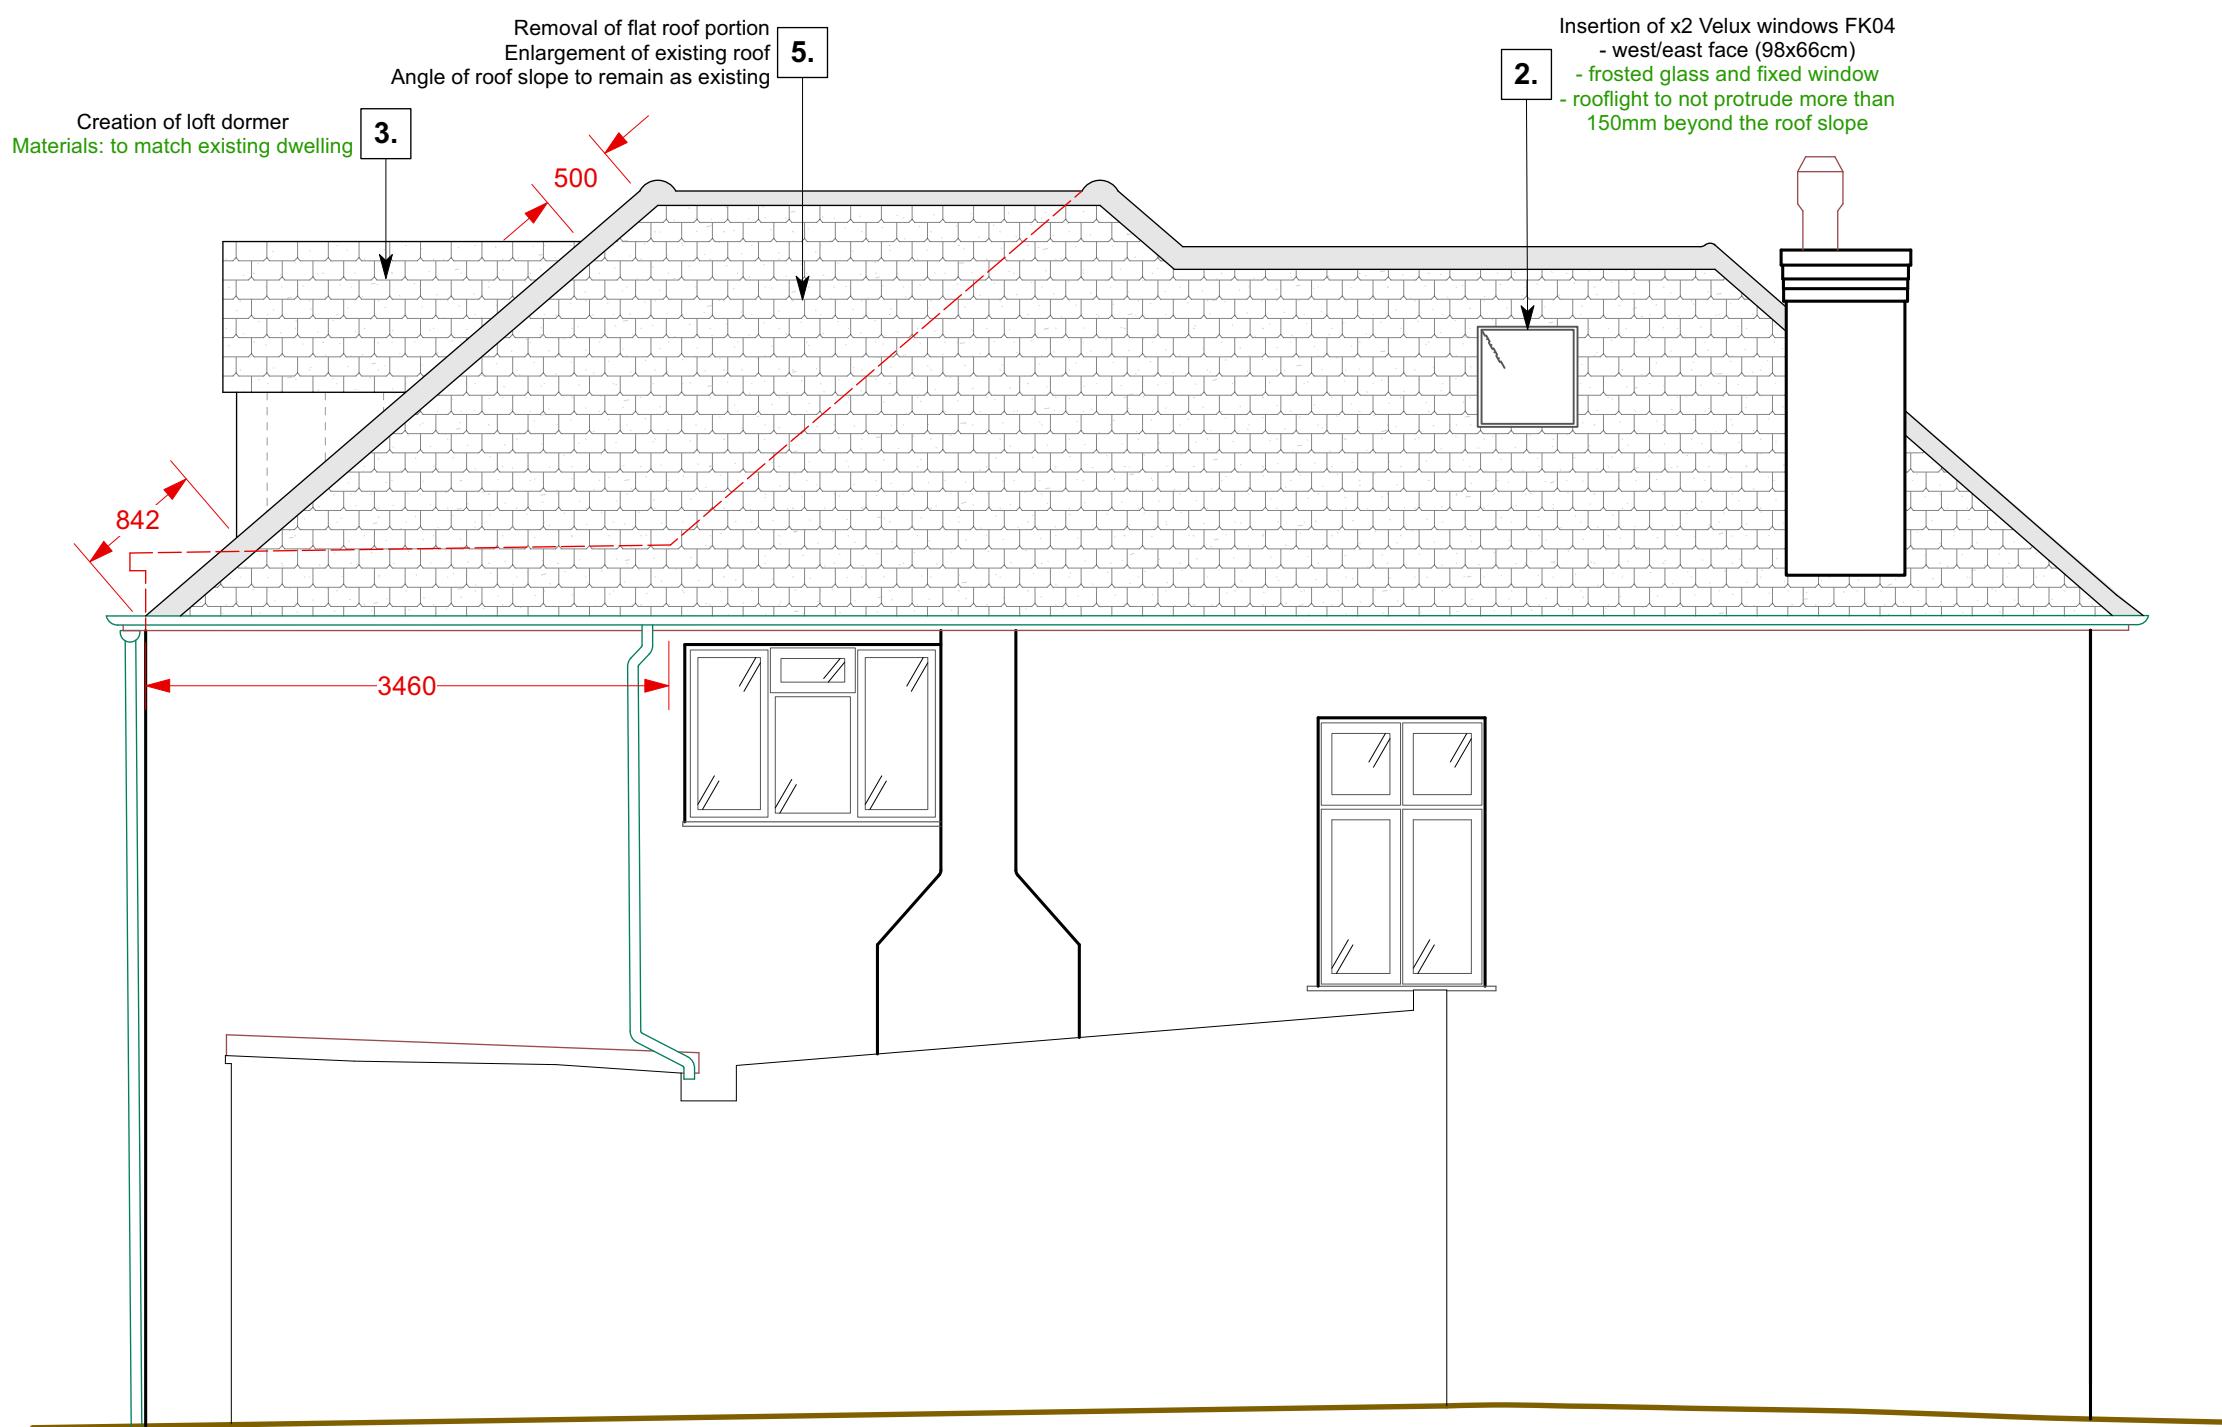


hamiltonking.

NOTES: Do not scale from this drawing. All dimensions in millimeters. All dimensions to be checked on site.
All omissions and discrepancies to be reported to the design engineers immediately. This drawing is ©
Hamilton_King Ltd Use of these drawings must be authorised by HK LTD

Proposed Side Elevation

Client: Sathushen and Priya	hamiltonking.
Project: 129 Evelyn Avenue	Drawing Title: Side Elevation
Scale: as stated	Drawn By: AM Checked By:
Date: 30.11.20	DWG No: 010 Rev: REV A

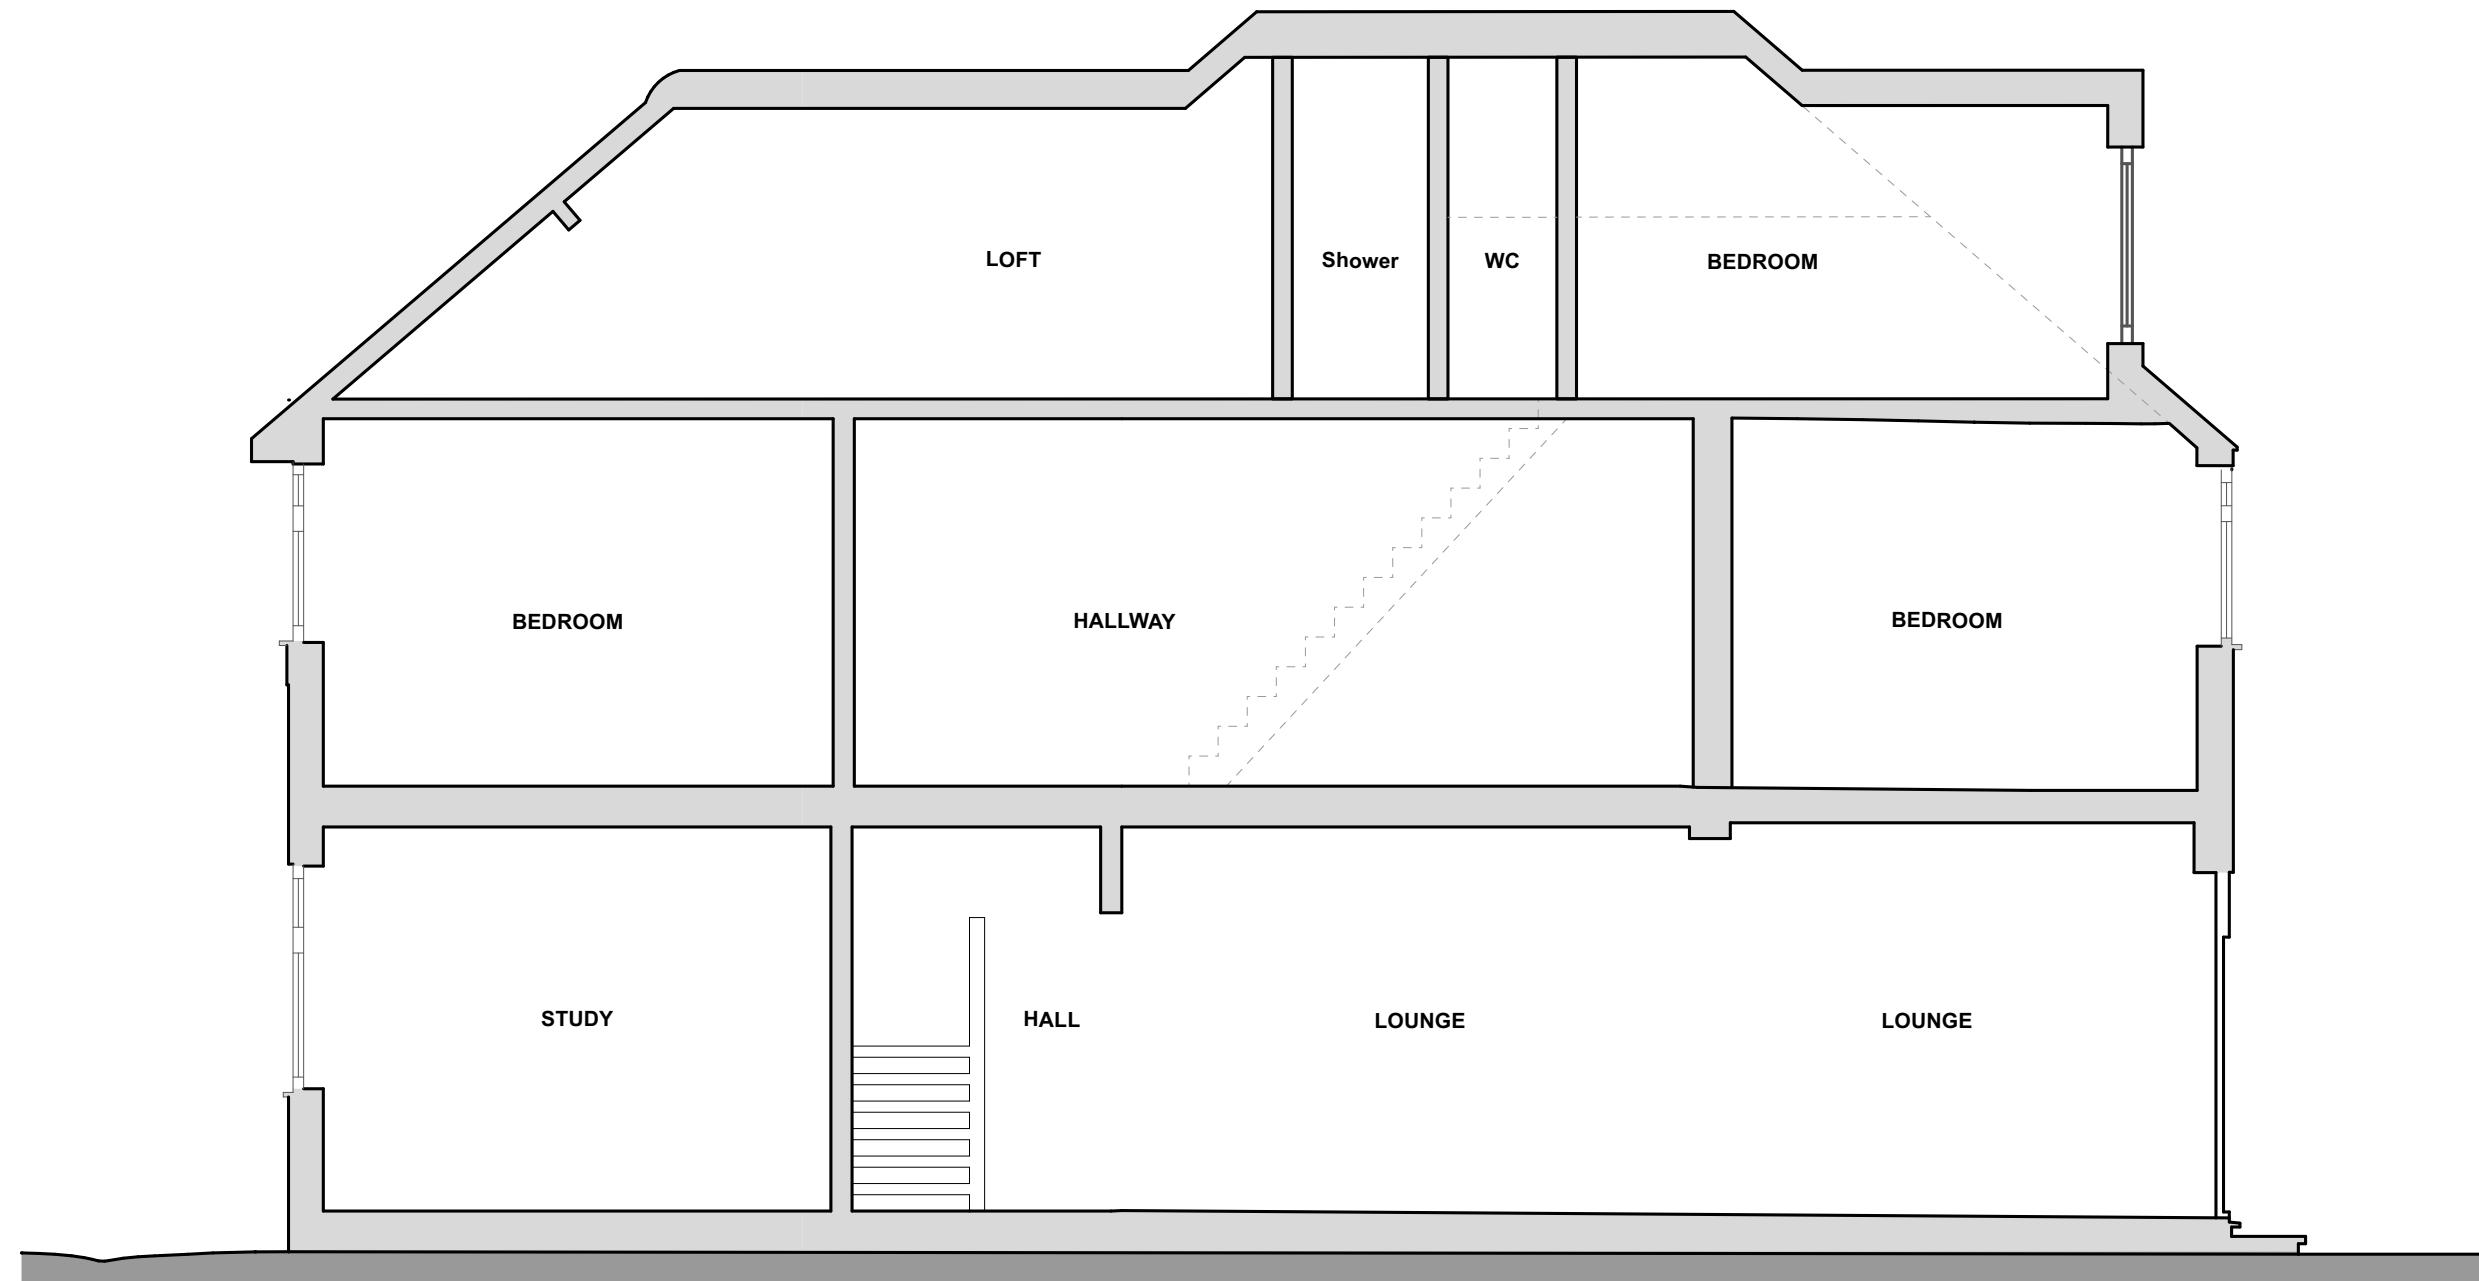

hamiltonking.

NOTES: Do not scale from this drawing. All dimensions in millimeters. All dimensions to be checked on site.
All omissions and discrepancies to be reported to the design engineers immediately. This drawing is ©
Hamilton_King Ltd Use of these drawings must be authorised by HK LTD

Proposed Section A-A

Client: Sathushen and Priya	hamiltonking.
Project: 129 Evelyn Avenue	Drawing Title: 3D view
Scale: as stated	Drawn By: AM Checked By:
Date: 30.11.20 Job No: K055	DWG No: 011 Rev: REV A