





SCALE - 1 : 100.

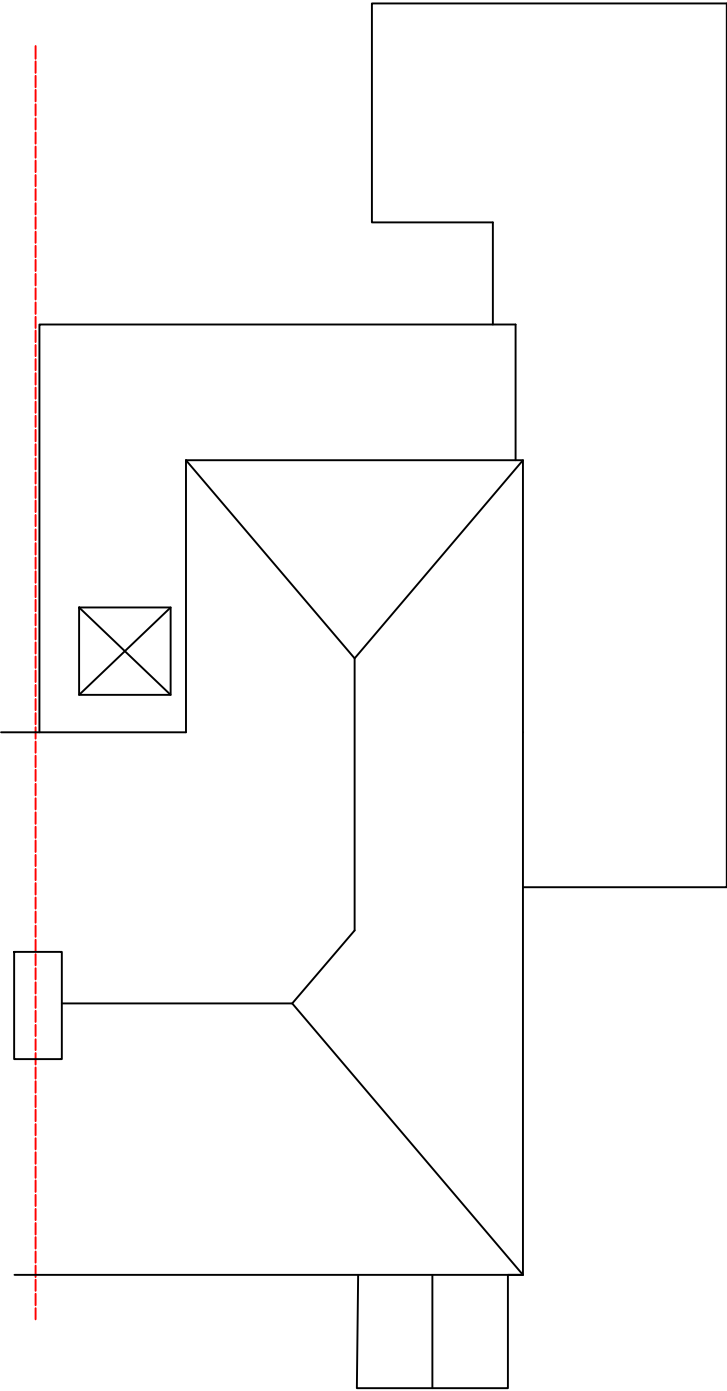

EXISTING ROOF PLAN

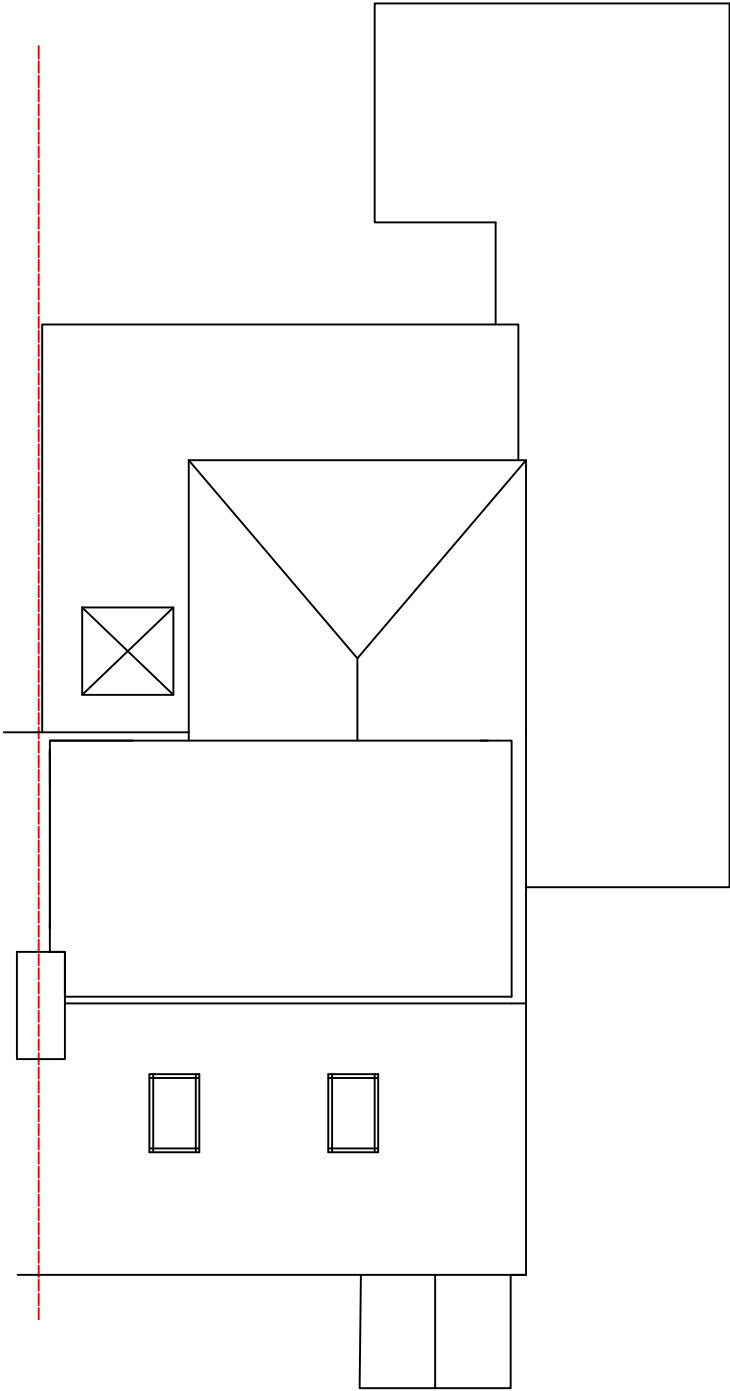

PROPOSED ROOF PLAN

M C S DESIGN Architectural Services Millennium Creative Services Design Rivendell, 8A PRIORY Lane, Bracknell, RG42 2JU	mob: 07989319224 tel: 0333 006 5529 fax: 0333 006 5529 www: mcsdesignservices.co.uk email: info@mcsdesignservices.co.uk	client MR. KAMALPREET SINGH	site 70 APPLE TREE AVENUE, WEST DRAYTON, UB7 8BZ	project CONVERSION OF HIP TO GABLE WITH REAR DORMER AND ROOF-LIGHTS TO FRONT	title EXISTING AND PROPOSED ROOF PLANS	status: CERTIFICATE OF LAWFUL USE APPLICATION	scale: 1:100 @ A3	drawn: Kaleem Janjua B.Arch.
						drawing number: SINGH/PLAN/004	date: 16th March 2024	revision: