




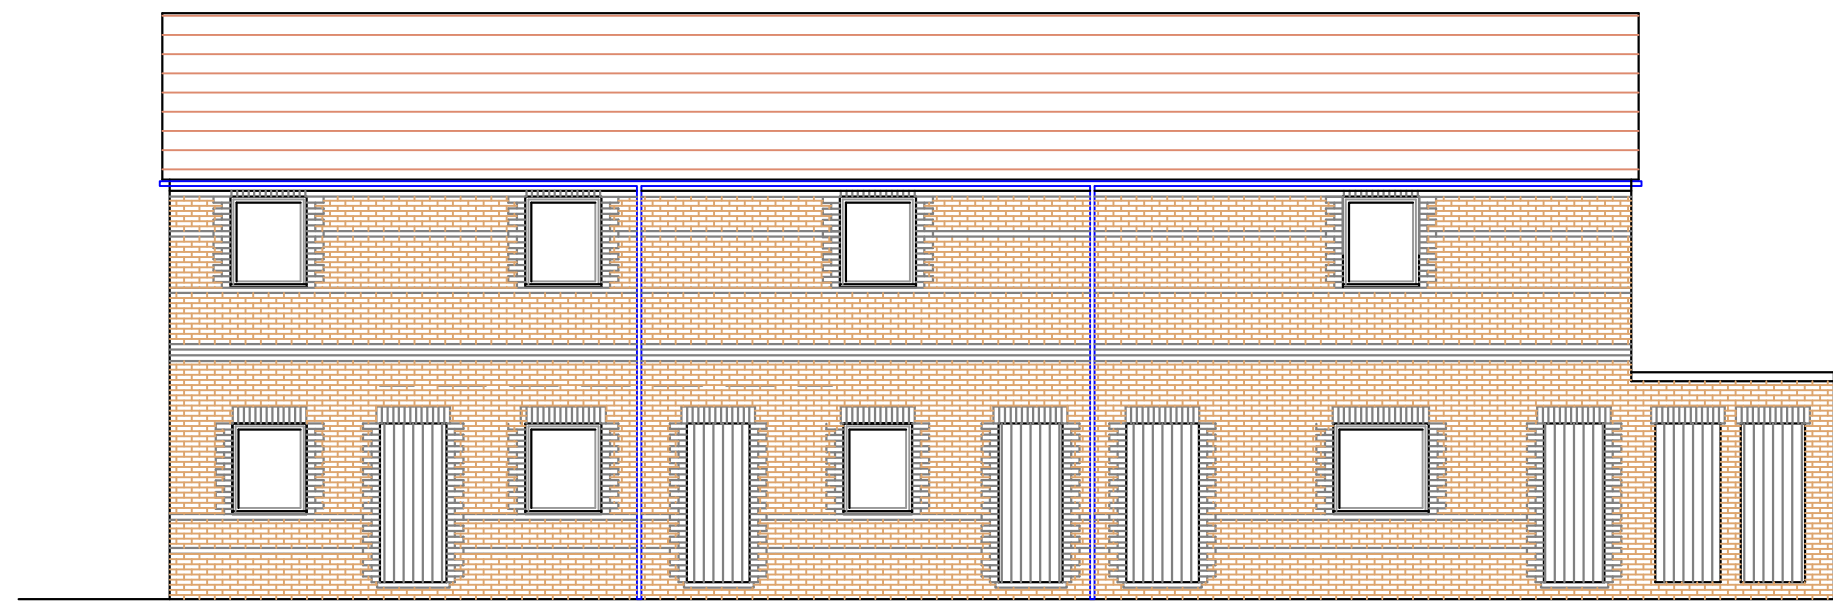


FRONT ELEVATION

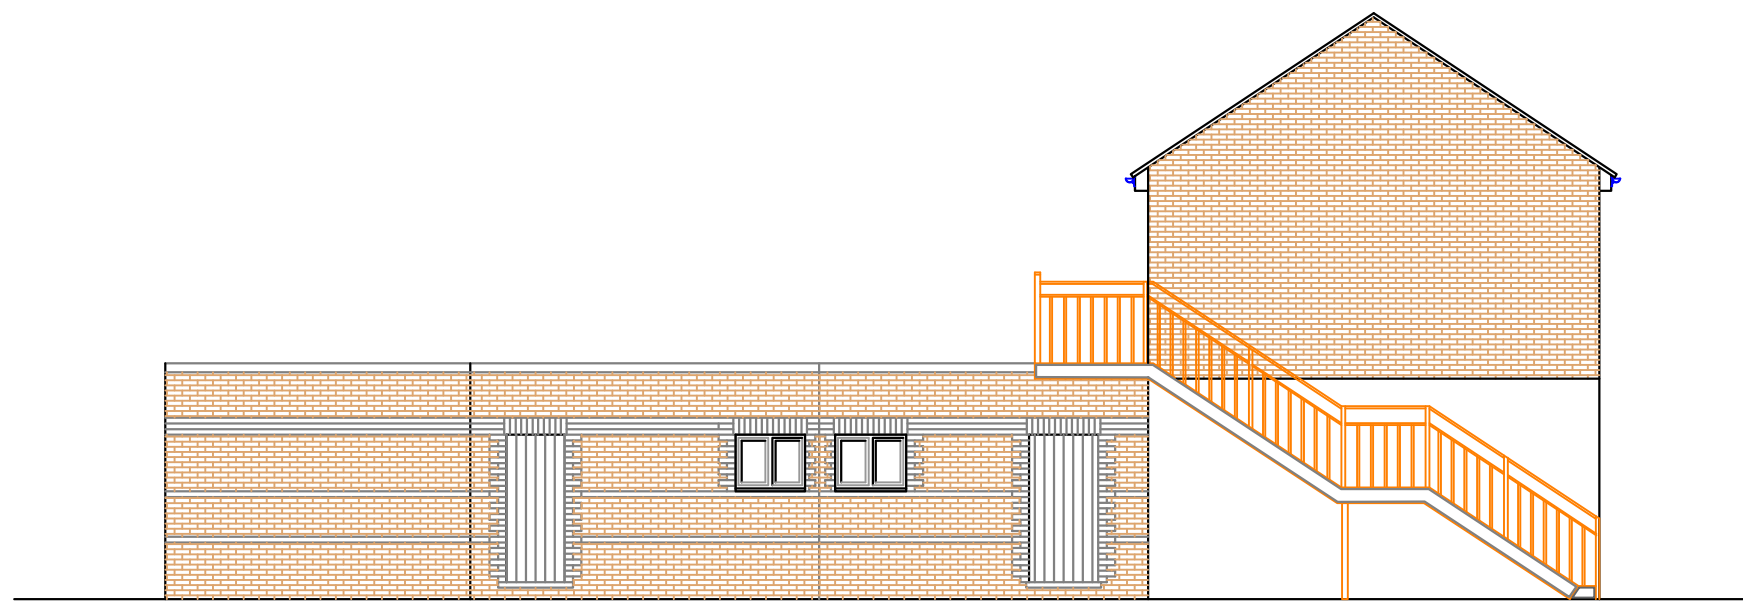


SIDE ELEVATION

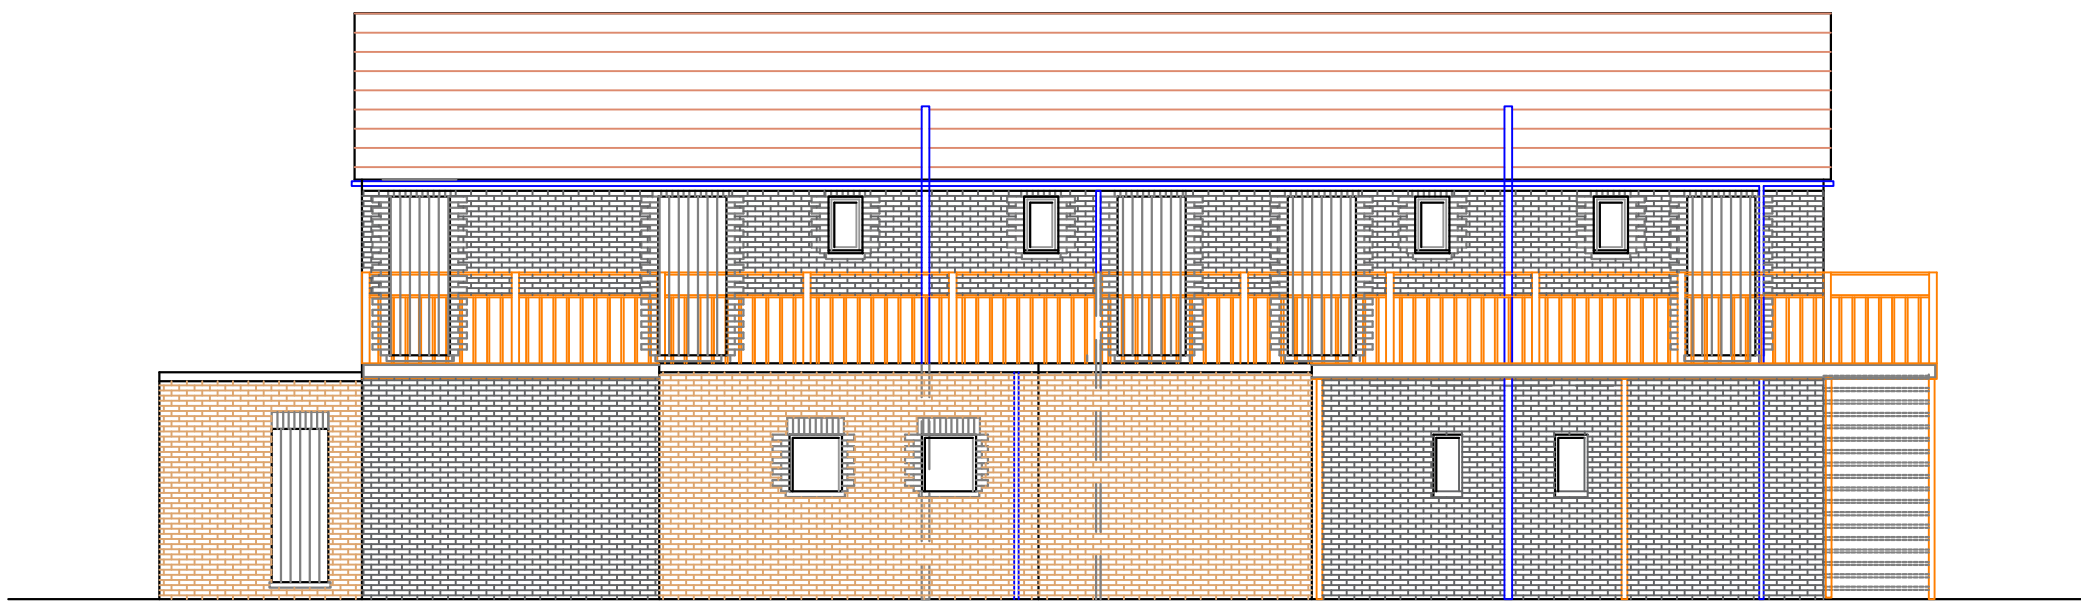




REAR ELEVATION

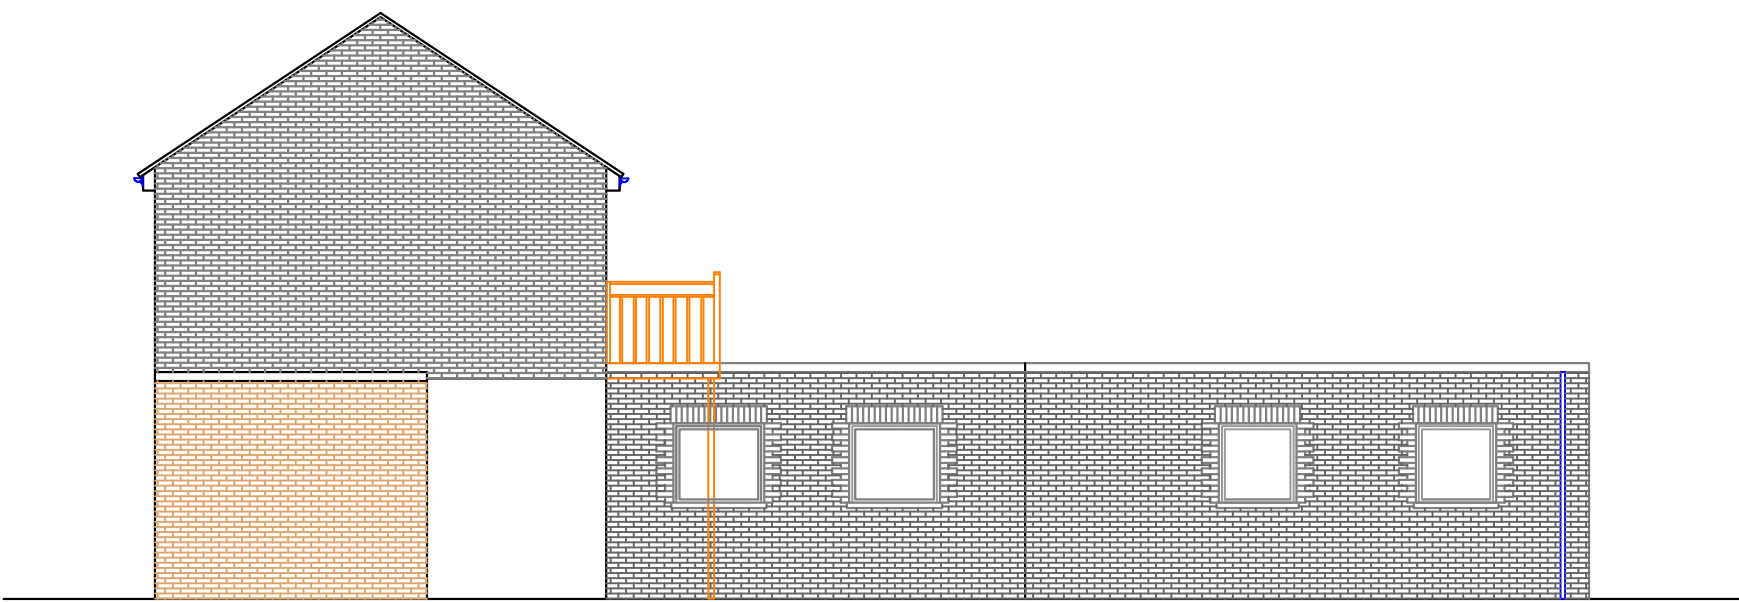


SIDE ELEVATION

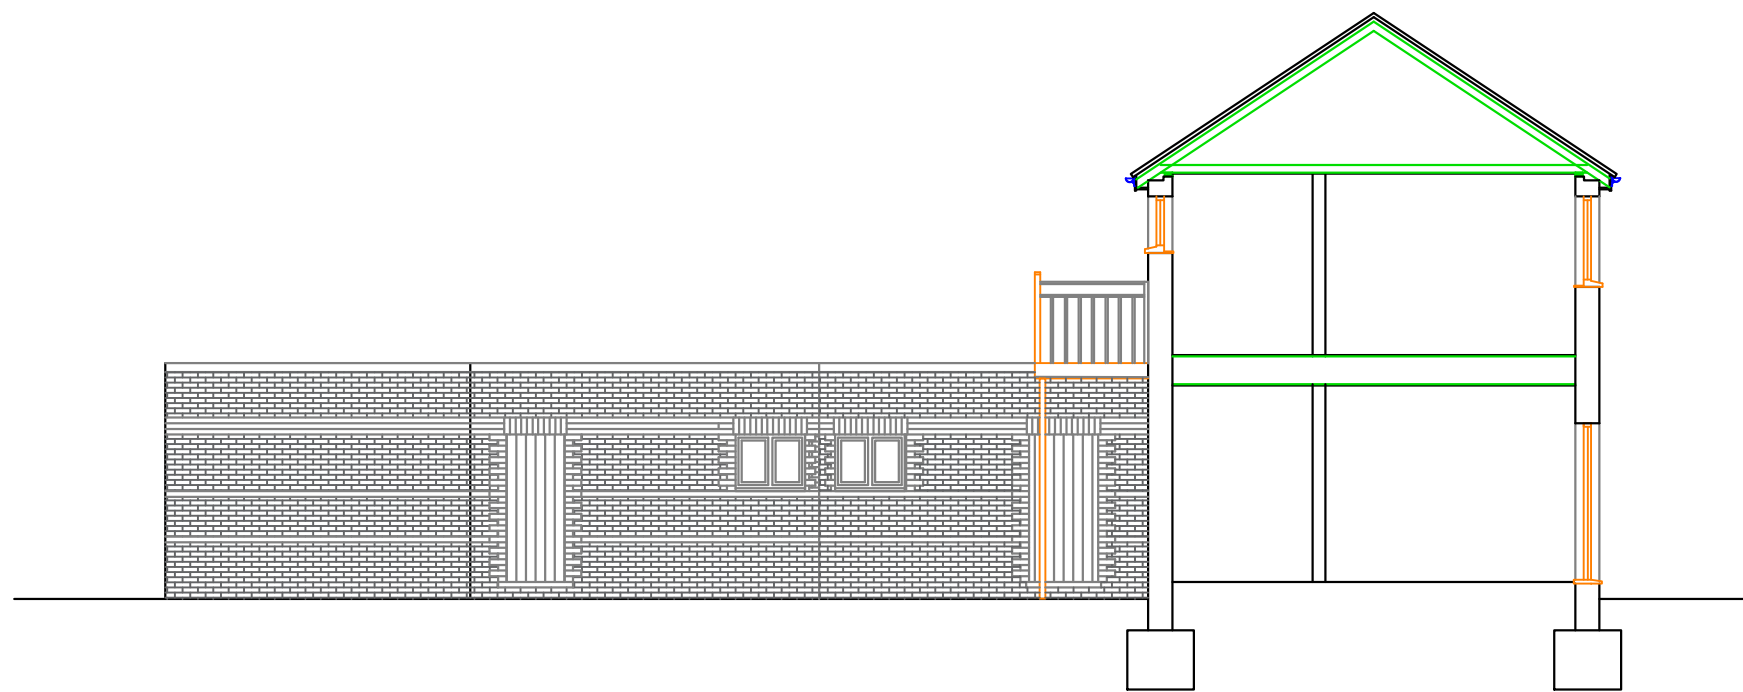


SECTION A-A

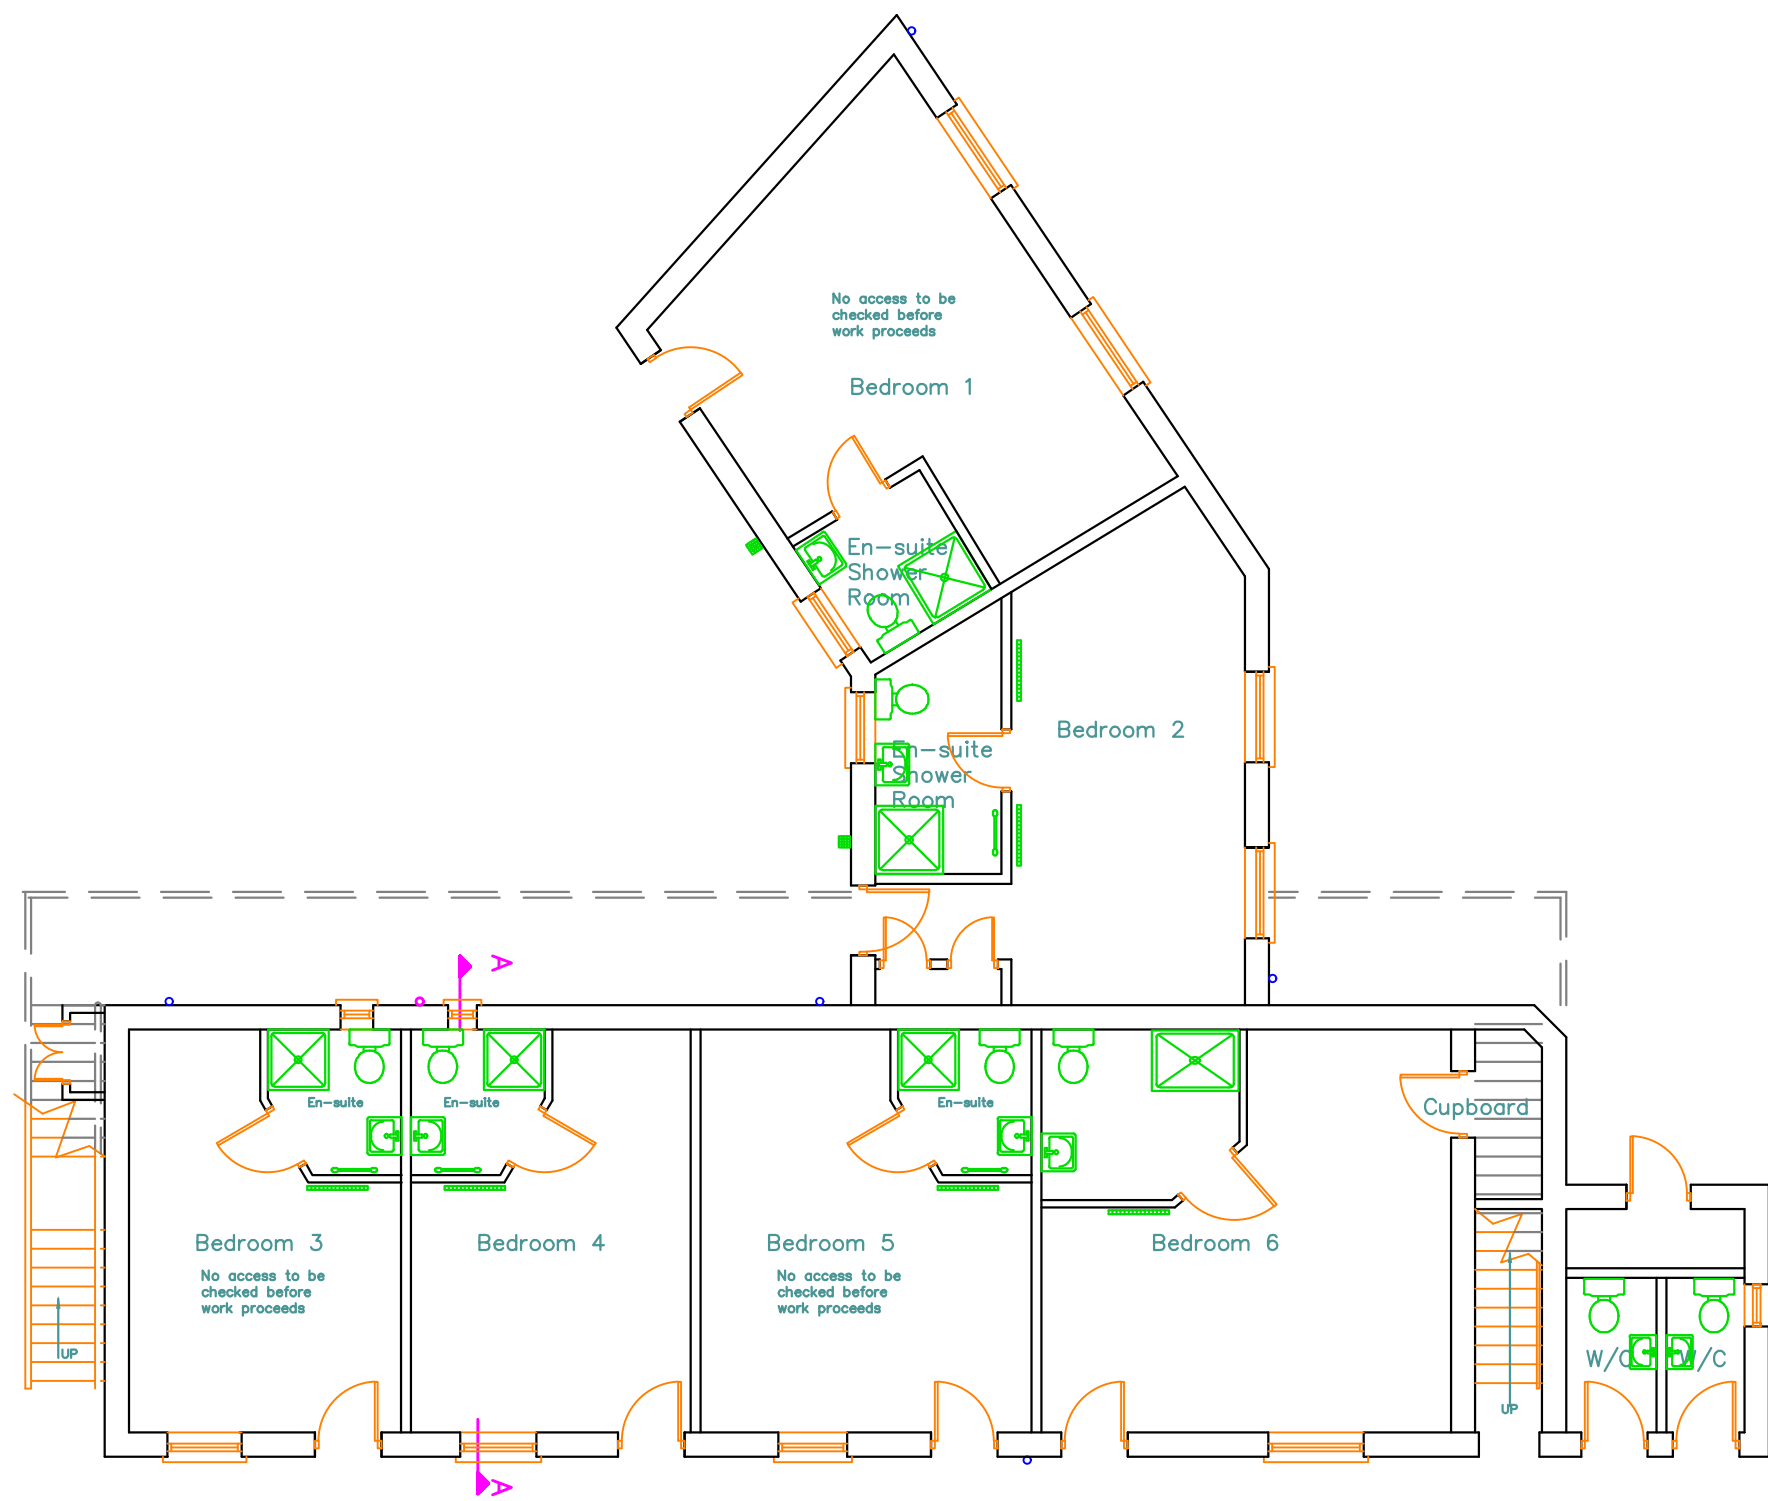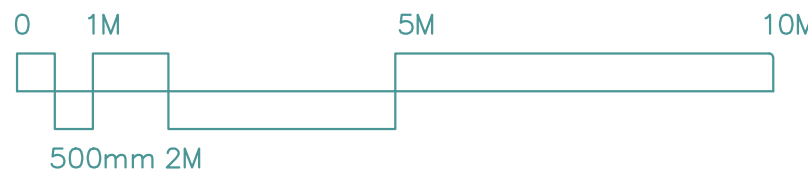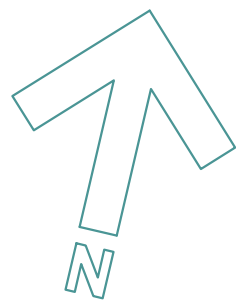

GROUND FLOOR LAYOUT

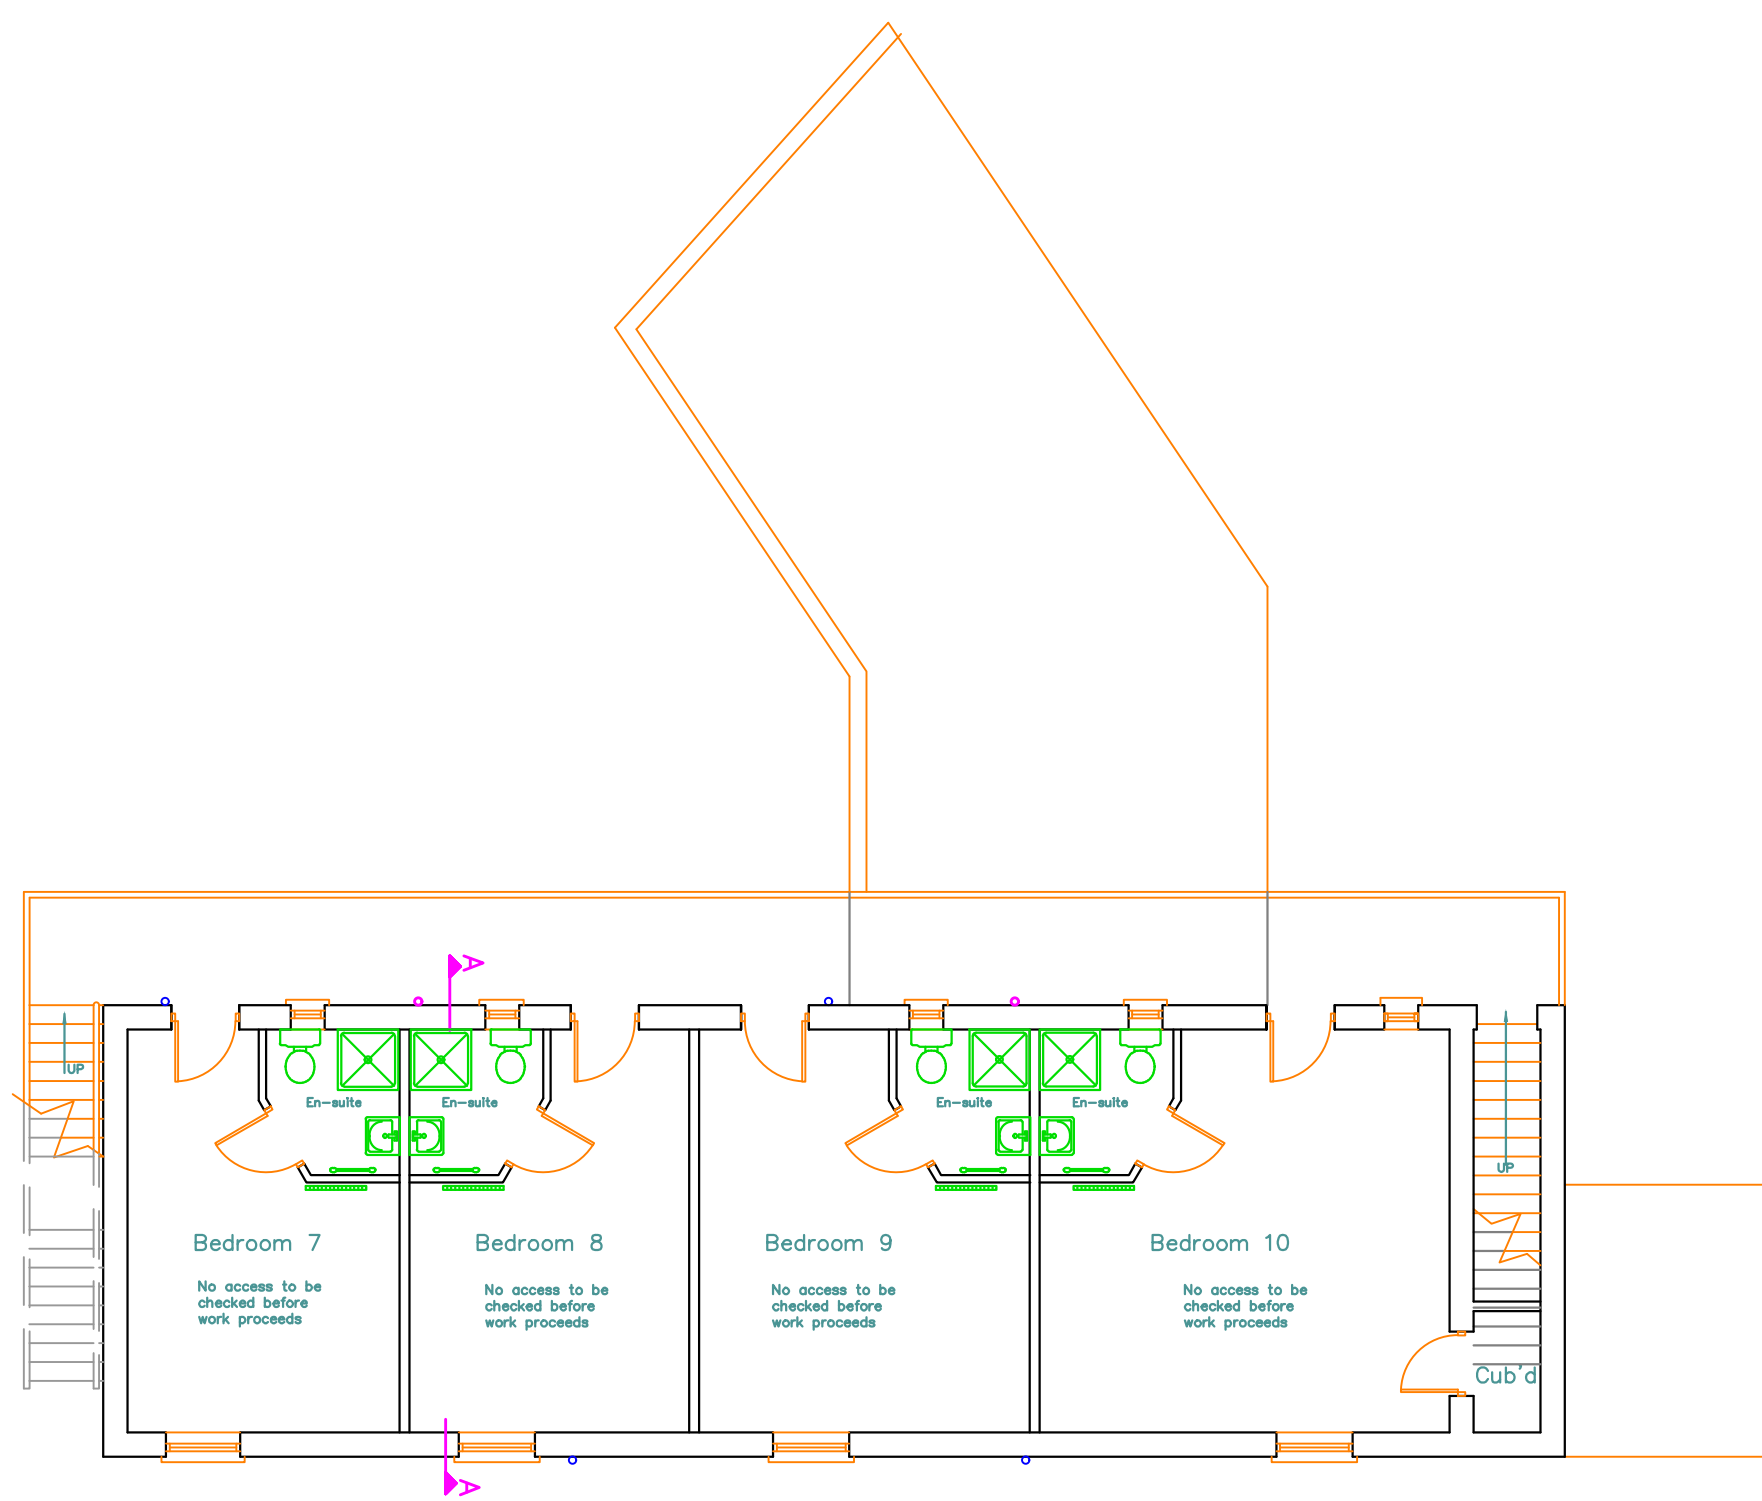

FIRST FLOOR LAYOUT

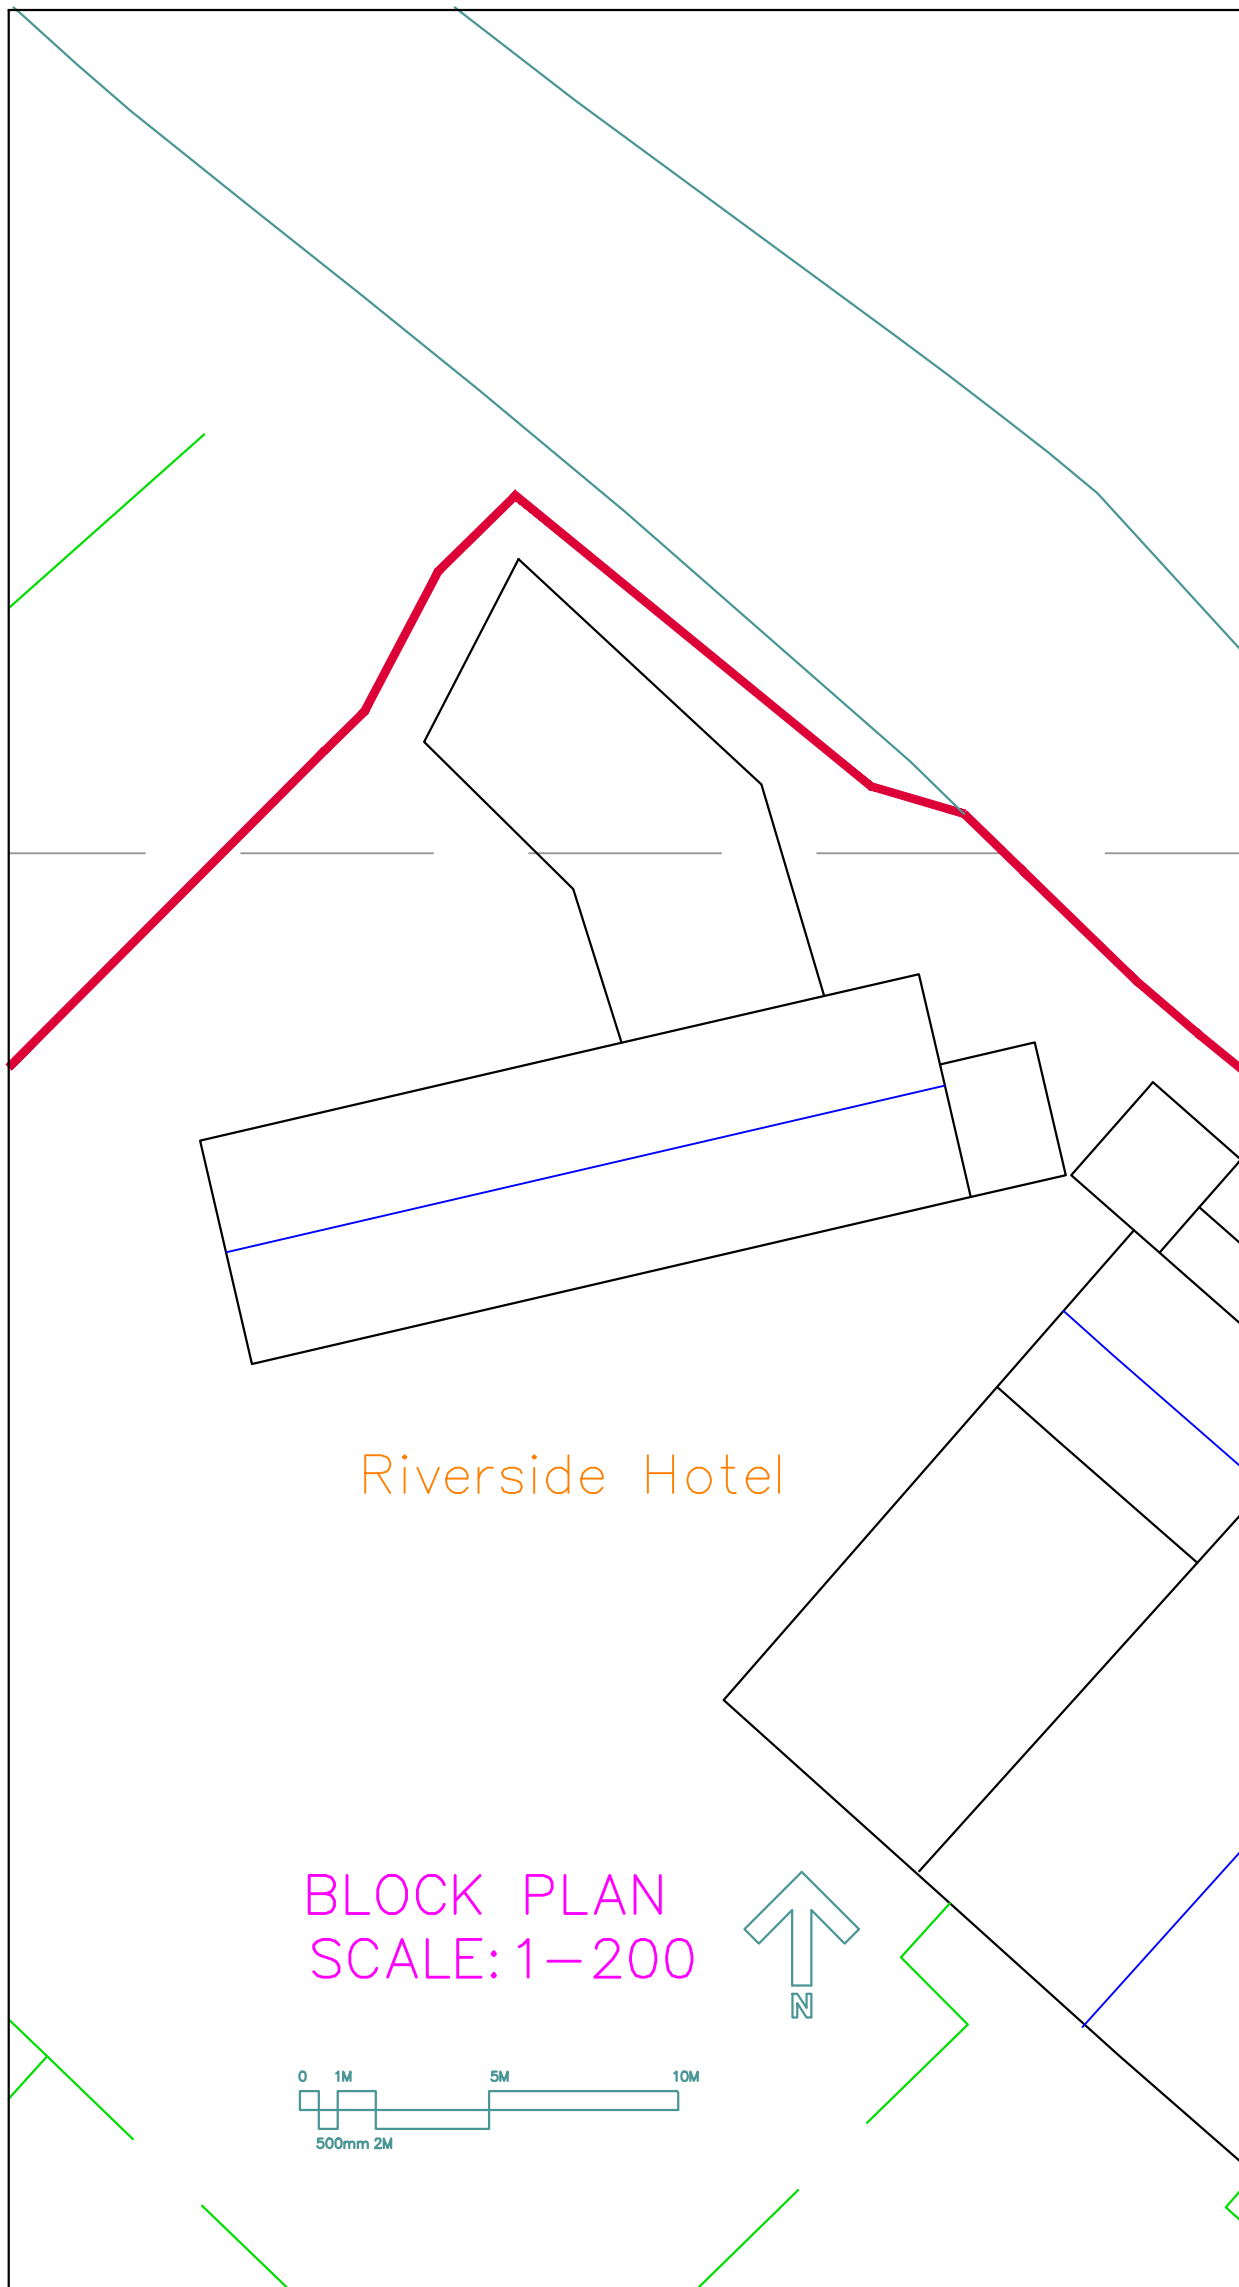

Riverside Hotel

BLOCK PLAN
SCALE: 1-200

1. Do not scale from this drawing.
 2. All dimensions to be checked on site before ordering materials or commencing work.
 3. In case of discrepancies in drawings, calculations or details refer to TOWERS ASSOCIATES. for clarification: Unilateral decisions by contractors will not be accepted.
 4. For any information not covered by these drawings refer to TOWERS ASSOCIATES. for clarification: Unilateral decisions by contractors will not be accepted.
 5. The contractor must ensure that work is being carried out to the latest revisions of all the working drawings.
 6. It is the contractors responsibility to inform the local authority before work commences on site, and at all prescribed stages of work. All to the District Surveyors satisfaction.
 7. If work commences on site before full plans approval has been given, TOWERS ASSOCIATES accept no responsibility for any additional work or materials that the District Surveyor may require.
 8. This drawing and all copies produced there from remain the copyright and property of TOWERS ASSOCIATES. It may only be reproduced by TOWERS ASSOCIATES and all copies must be returned to TOWERS ASSOCIATES if demanded.
- By using this drawing the user and his or her employer signify their agreement of the above terms and conditions.

REV.	DATE	DESCRIPTION
JOB		Riverside Hotel Trout Rd, W.Drayton. UB7 7RT
TITLE		Existing Block 2 Layout Riverside Hotel
DRG. No.	3194-B2-01	REV.
SCALE: 1: 100	© Copyright 2020	DRN. BY JV
		DATE June 20
		CHECKED PDN
		DATE June 20
TOWERS ASSOCIATES		
Harefield Oil Terminal, Harvil Rd, Harefield, MIDD. UB9 6JL.		
FAX. 01895 814664		
TEL. 01895 812822		