



Proposed - Front Elevation

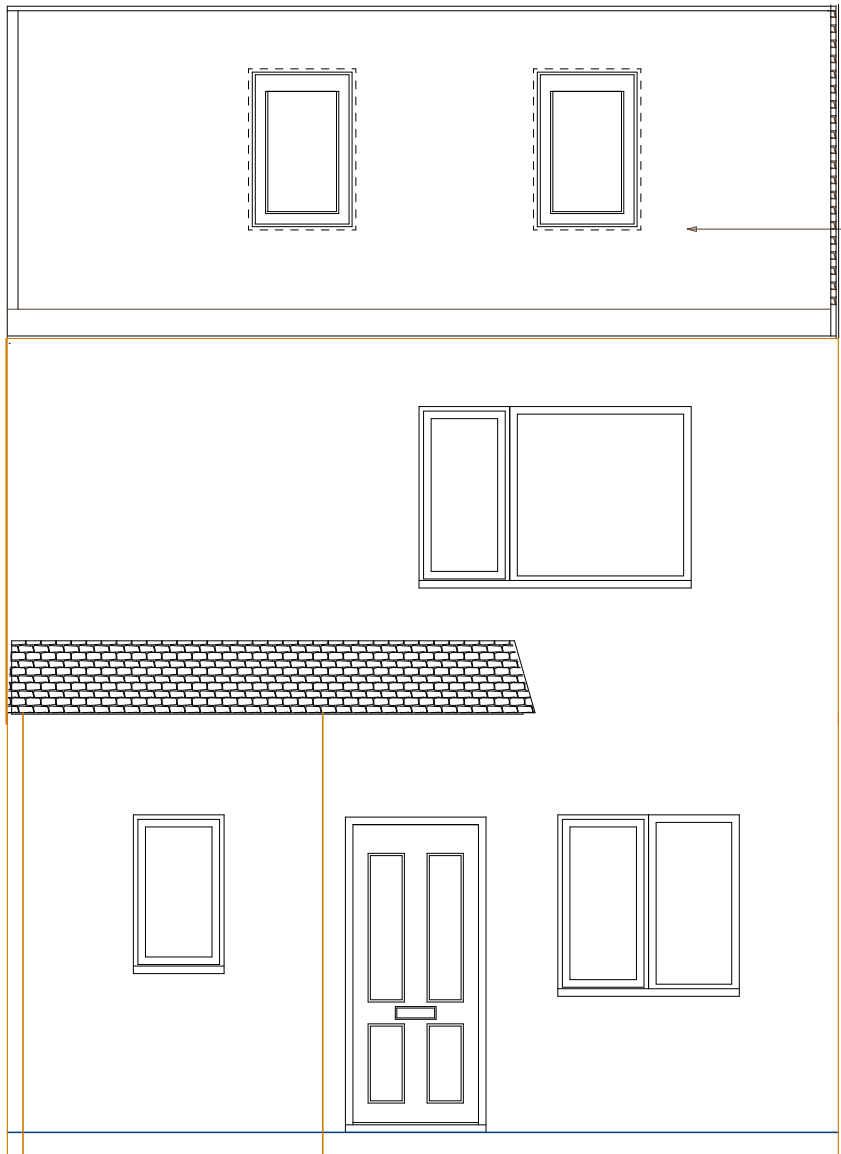


Note 1: ROOFLIGHTS: "Rooflights are not to protrude over 150mm from the original roof slope"


Proposed - Rear Elevation

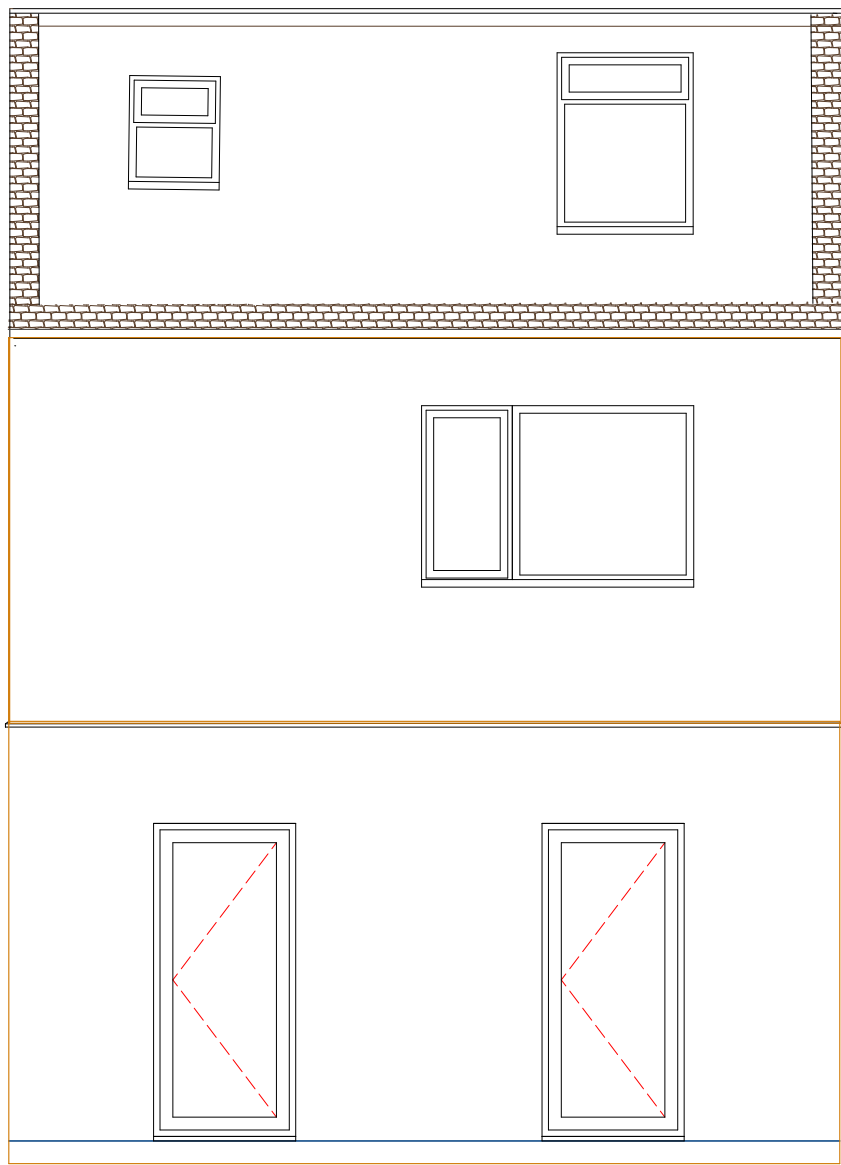

Ground Floor Plan

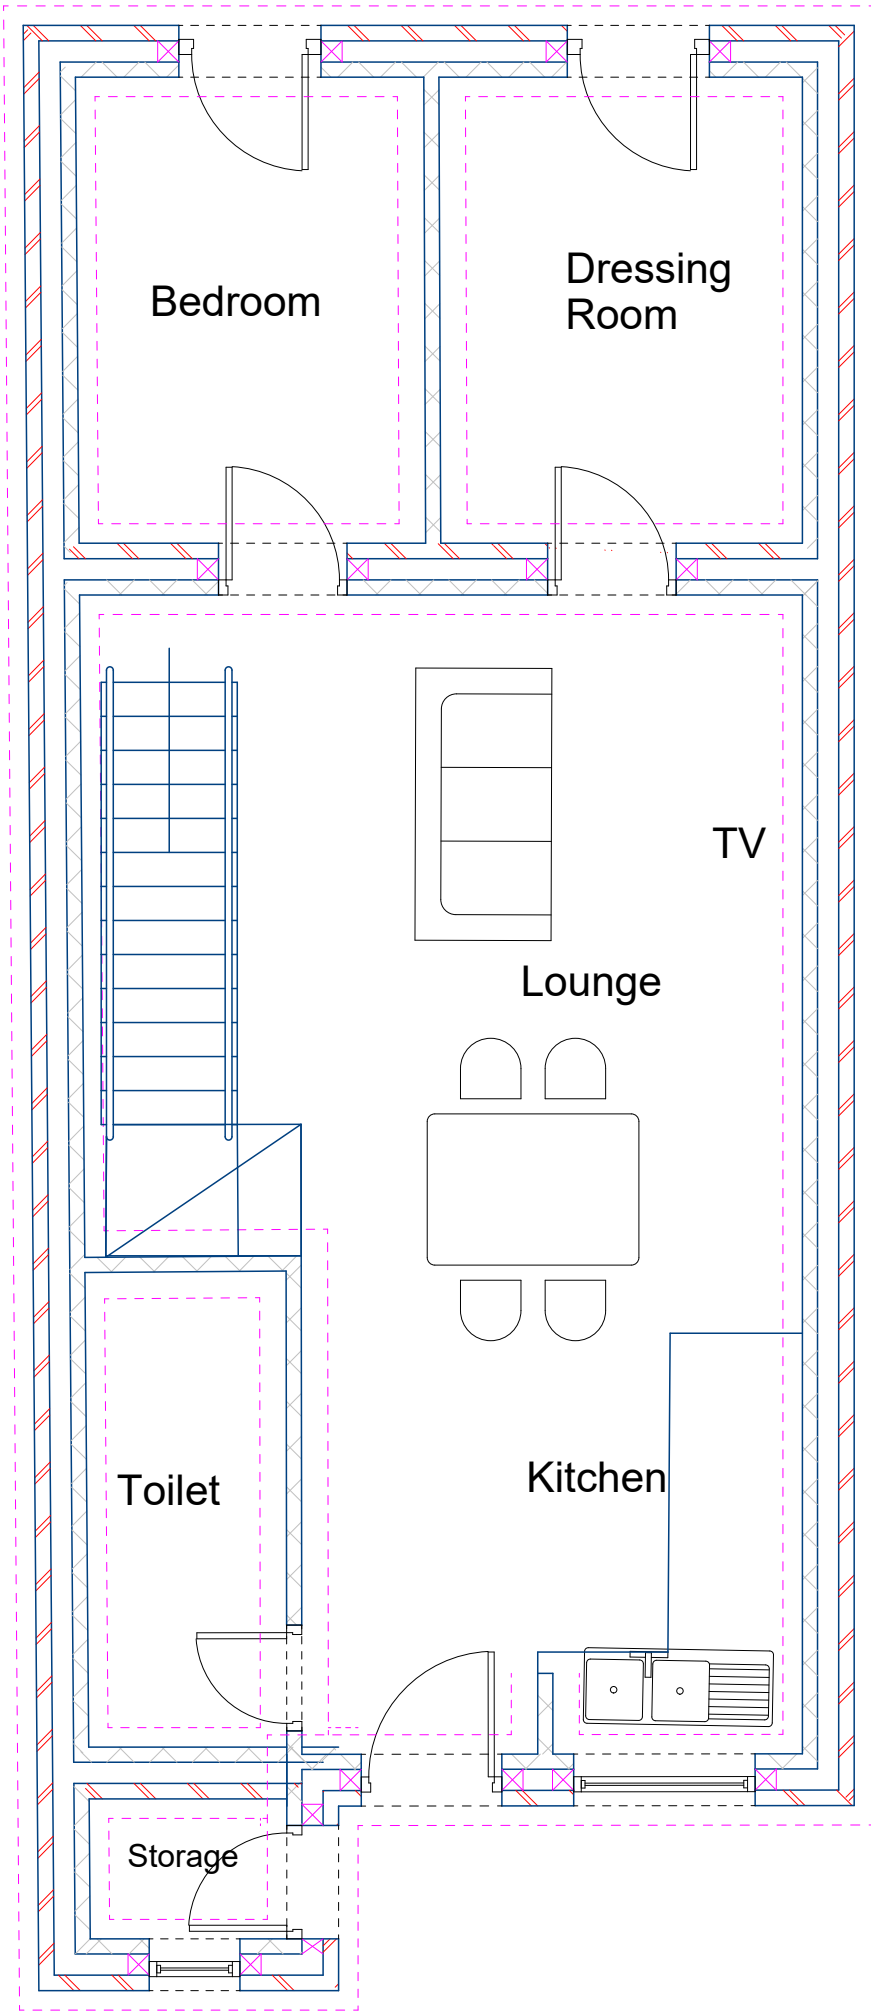

First Floor Plan

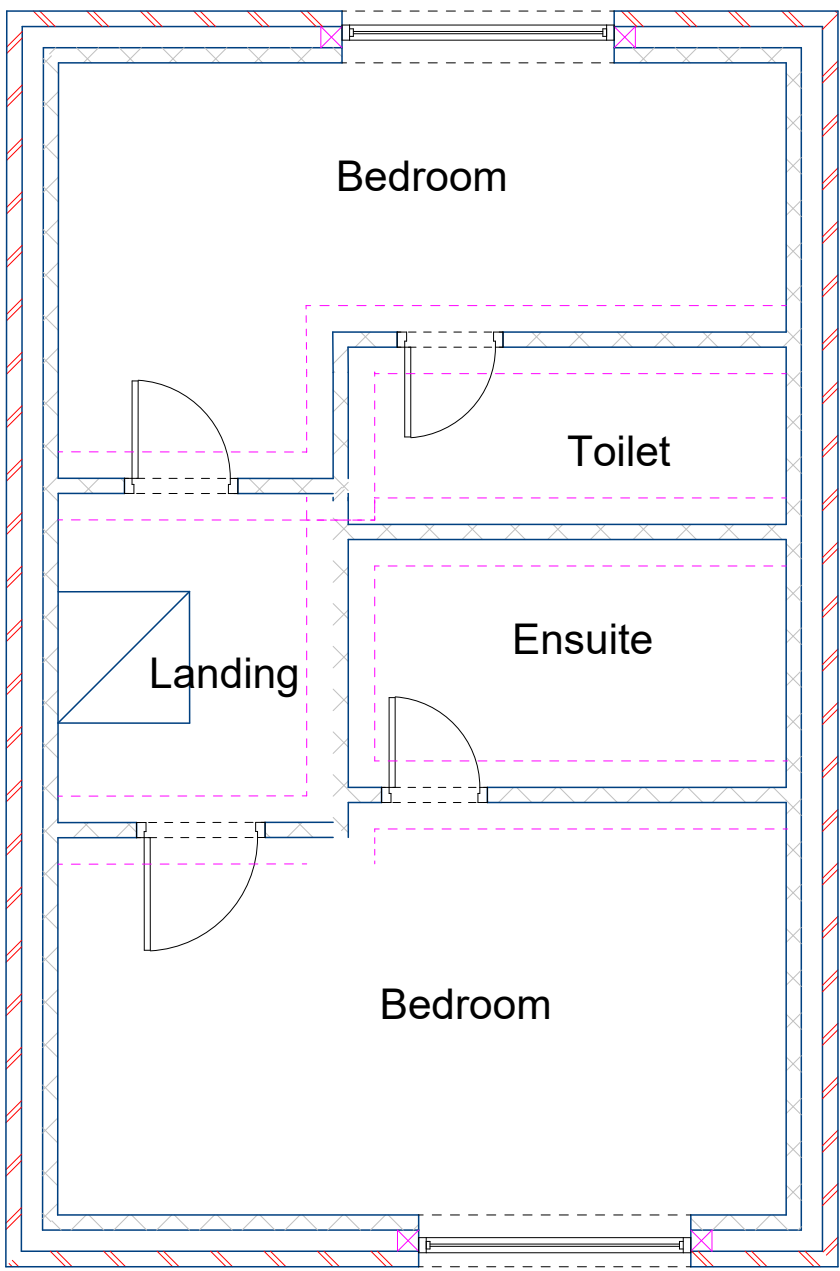

Notes

Albi Planning and Drawing

Architectural Planning Services

Project
Loft Conversion
23 Tollgate Drive, Hayes, UB4 0NP

Drawing Title
Planning
Proposed Plan - Front & Rear Elevations

Client
Miss Y Tesfay

Drawing No.
005

Date
March 2026

Drawn by
Mr Marino Pershqefa

Scale

1:50

Checked by

Marino Pershqefa

Page Size - A1

3000 mm

Albi Planning & Drawing
Mob: 07711848438
Email: albiplanninganddrawing@yahoo.com