



Proposed - Side 1 Elevation

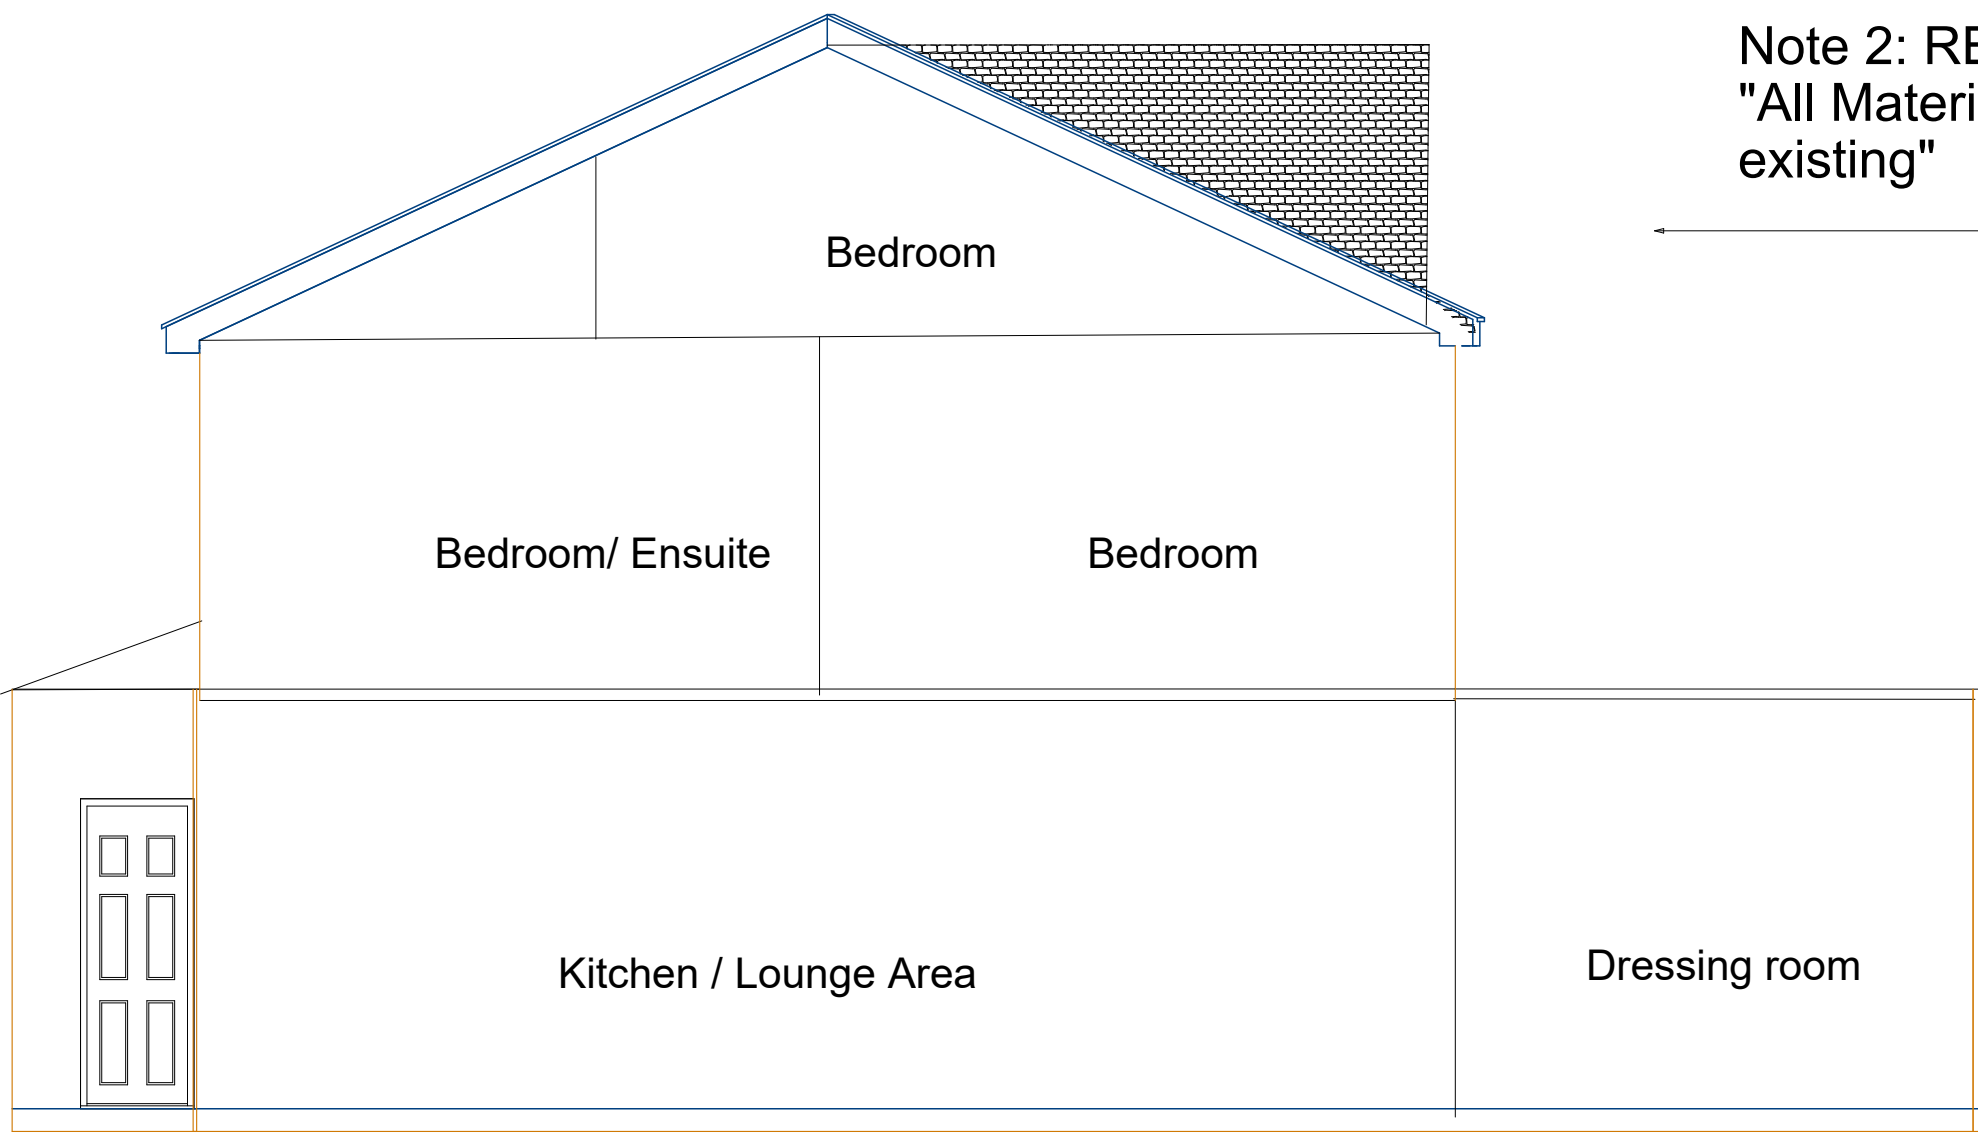


Note 2: REAR DORMER:
"All Materials are to match the
existing"


Proposed - Side 2 Elevation

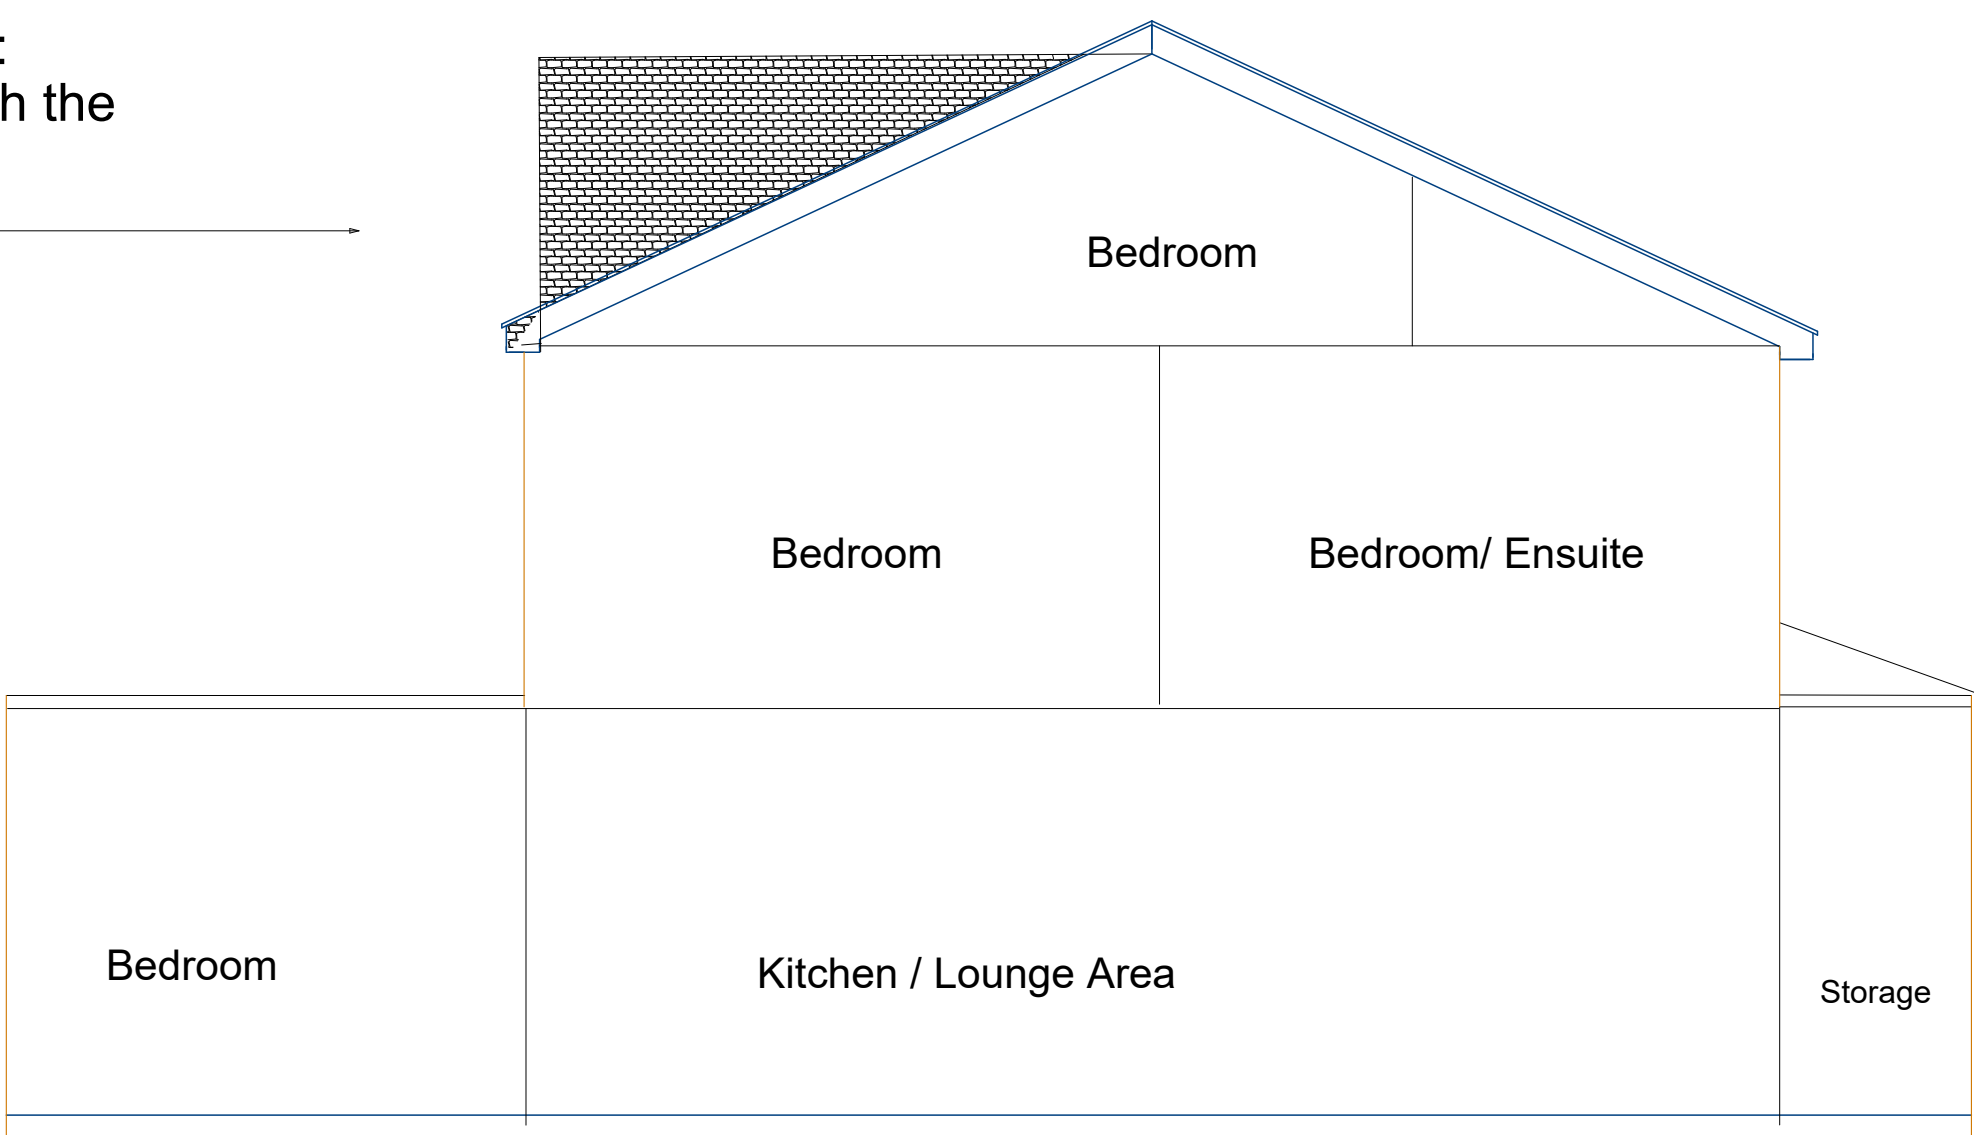

Ground Floor Plan

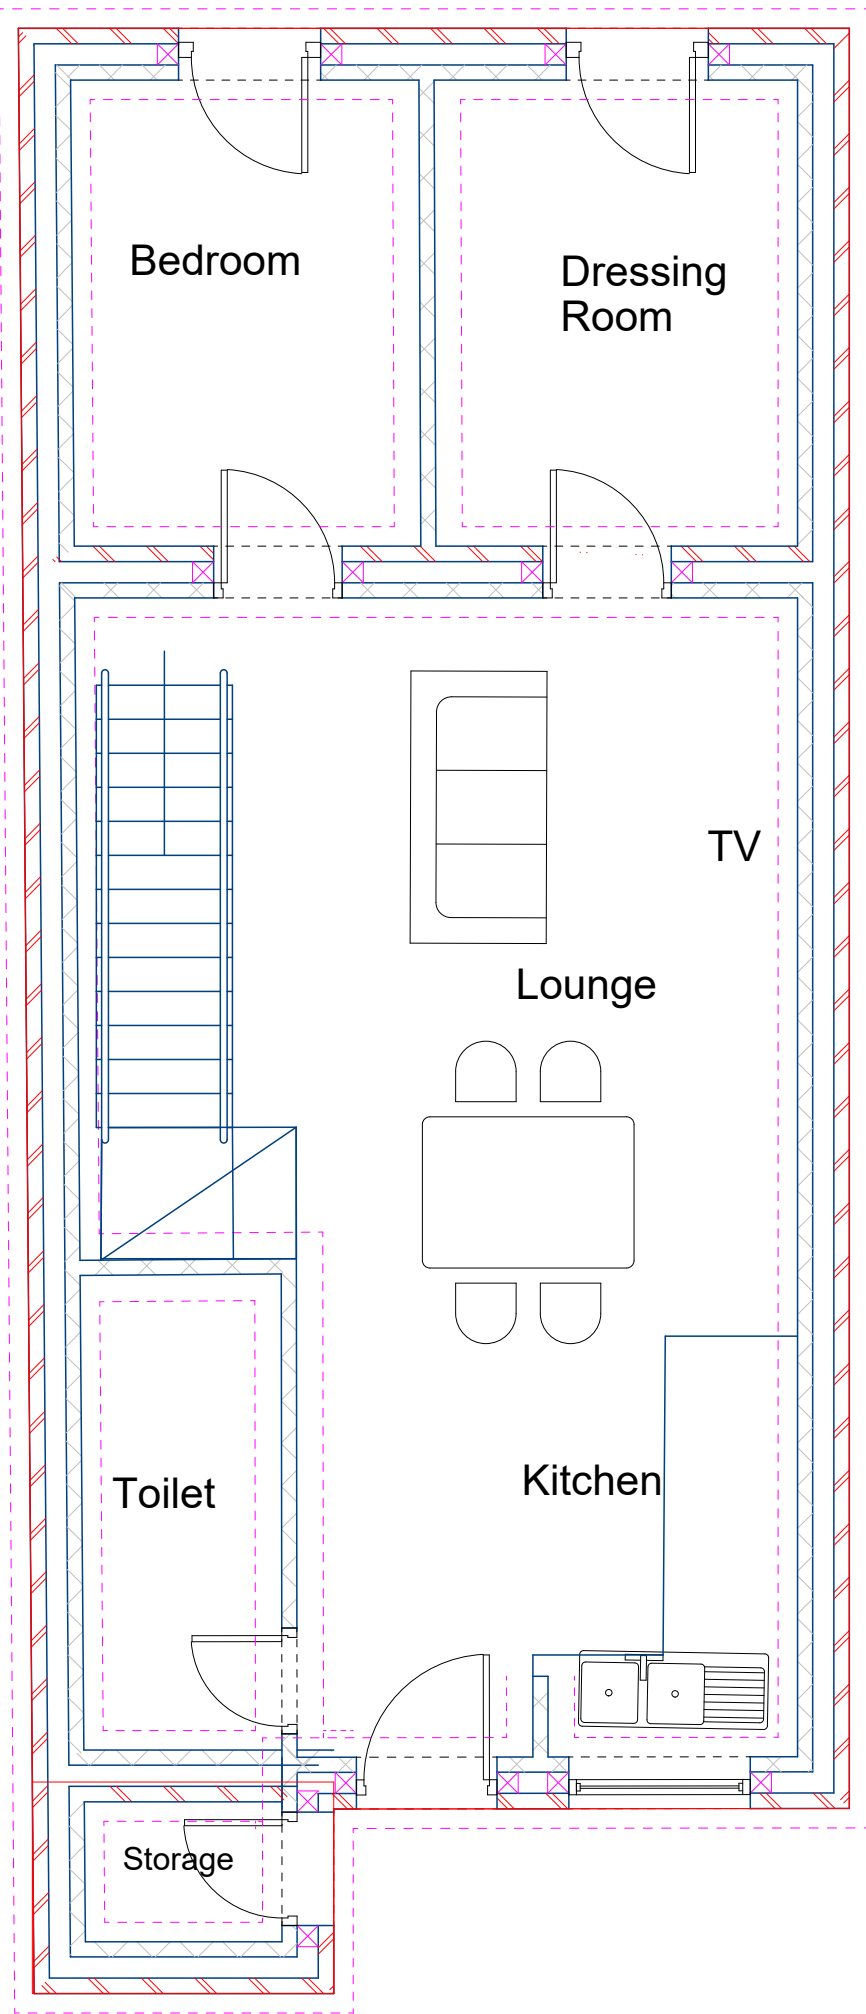

First Floor Plan

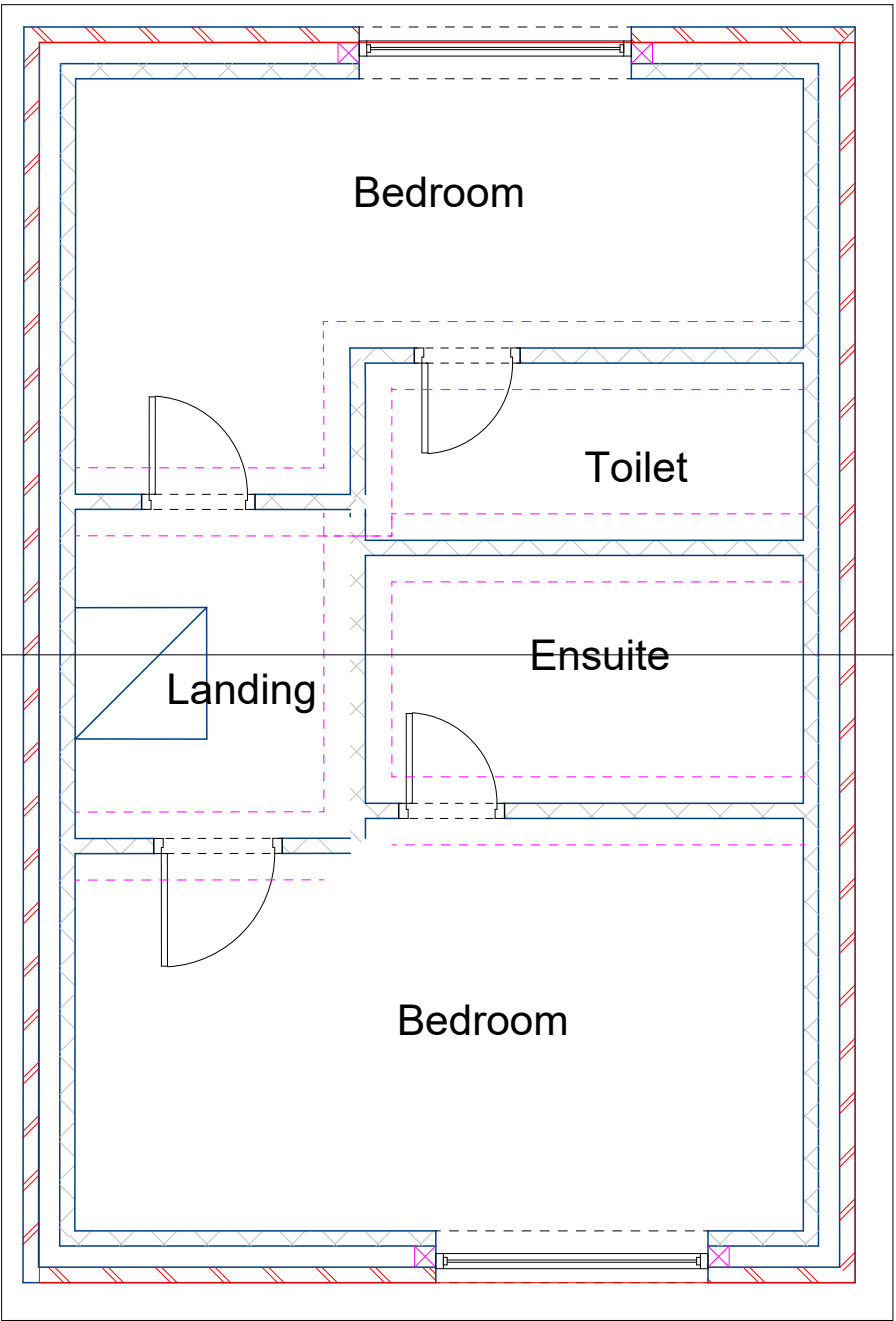

Notes

Albi Planning and Drawing

Architectural Planning Services

Project
Loft Conversion
23 Tollgate Drive, Hayes, UB4 0NP

Drawing Title
Planning
Proposed Plan - Side 1 & 2 Elevation
Client
Miss Y Tesfay
Drawing No.
006

Date
March 2026
Scale
1:50
Drawn by
Mr Marino Pershqefa
Checked by
Marino Pershqefa

Page Size - A1 3000 mm

Albi Planning & Drawing
Mob: 07711848438
Email: albiplanninganddrawing@yahoo.com