




Existing - Side 1 Elevation

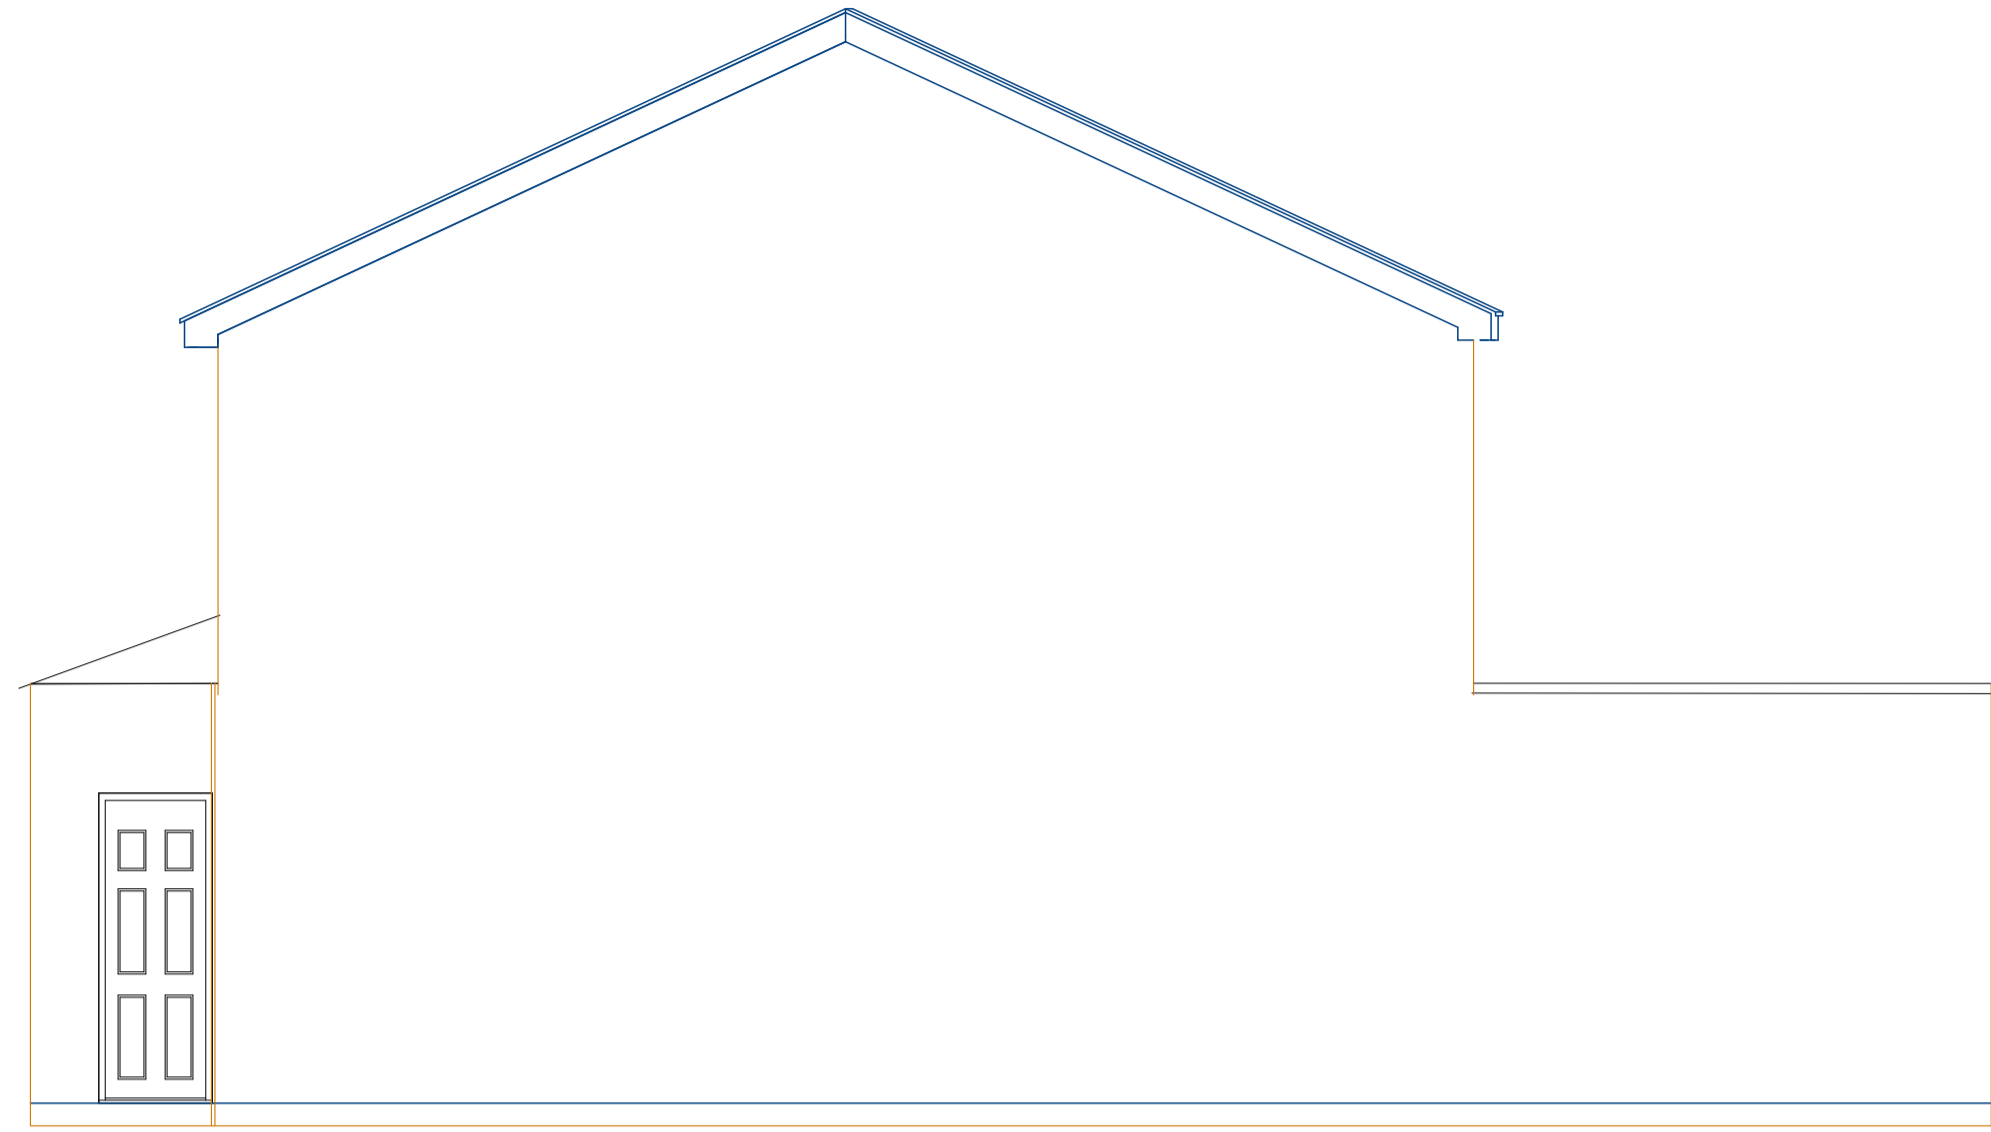


Existing - Side 2 Elevation

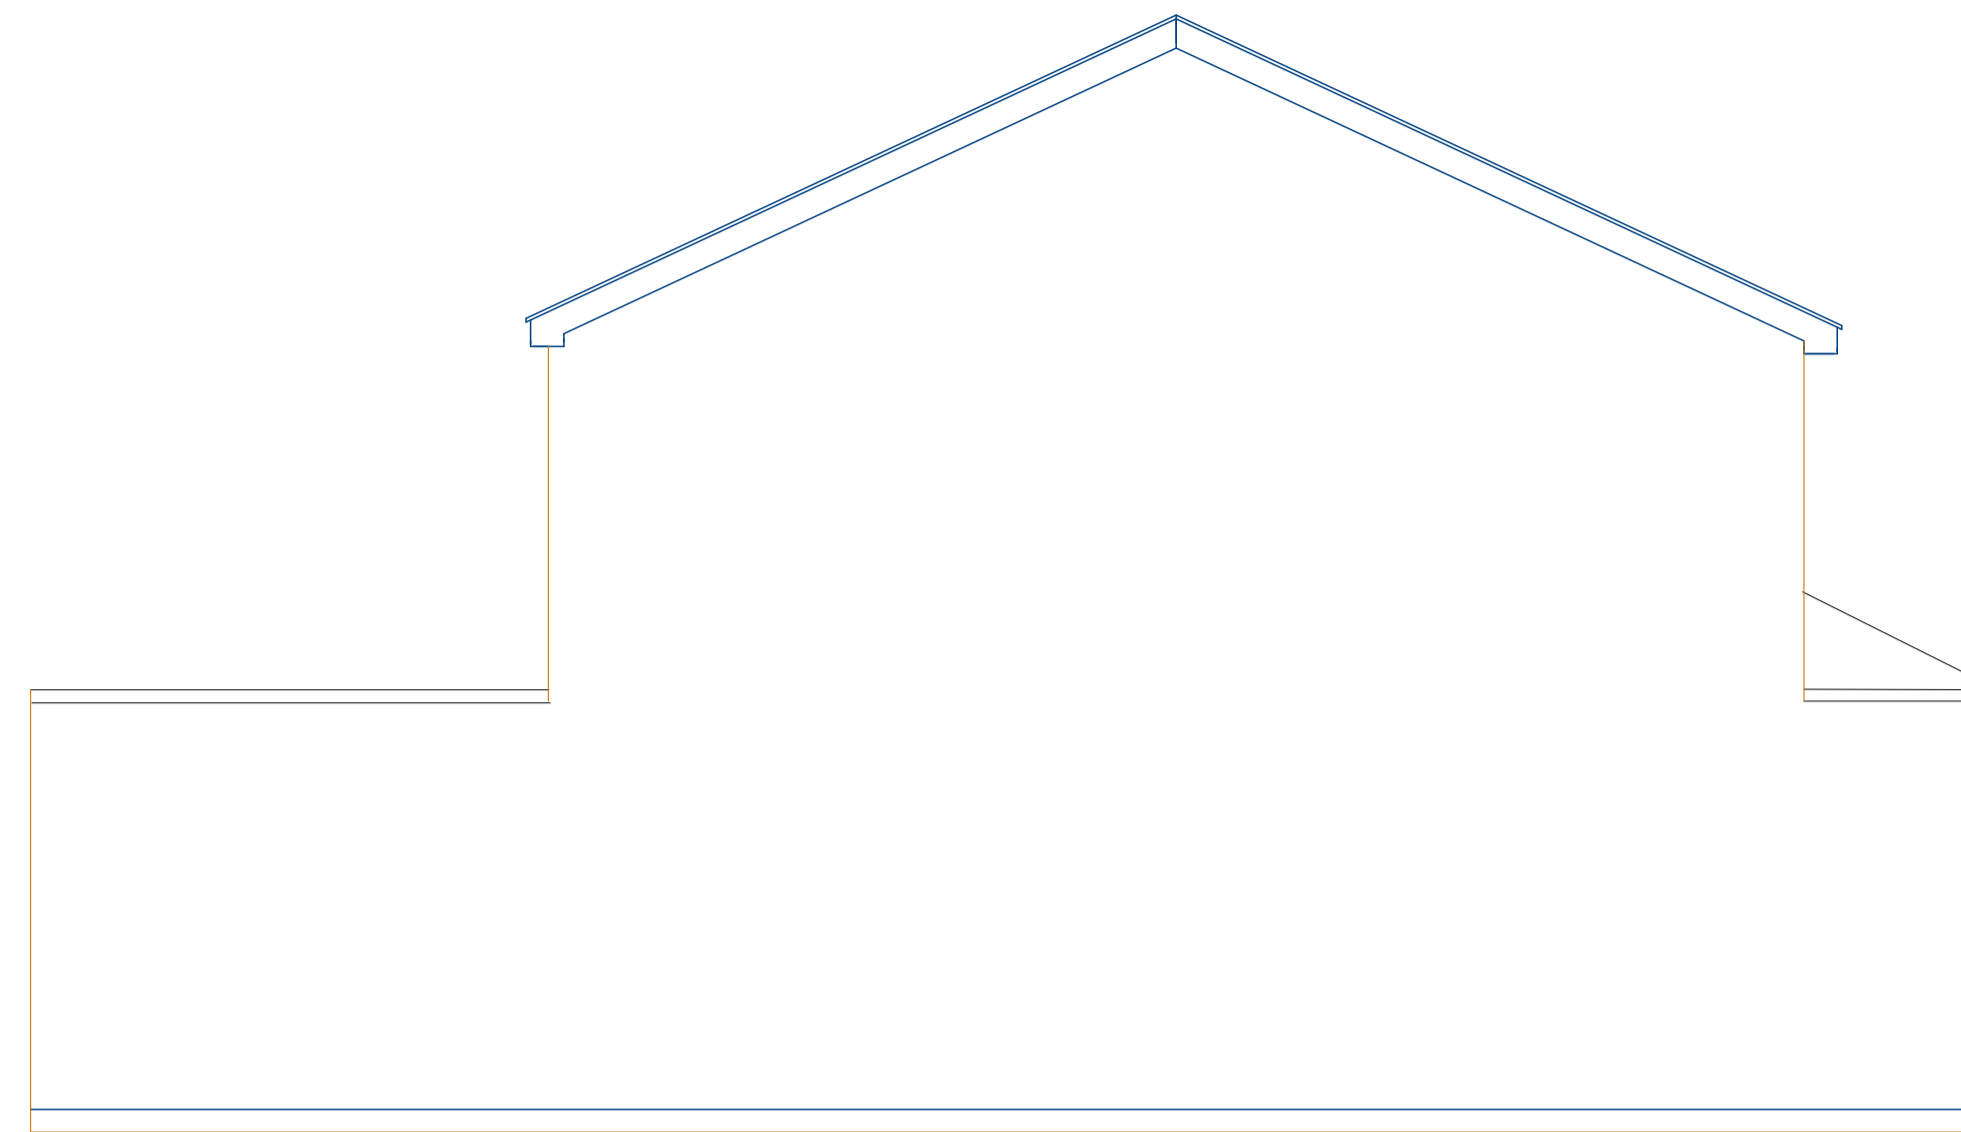

Existing - Ground Floor Plan

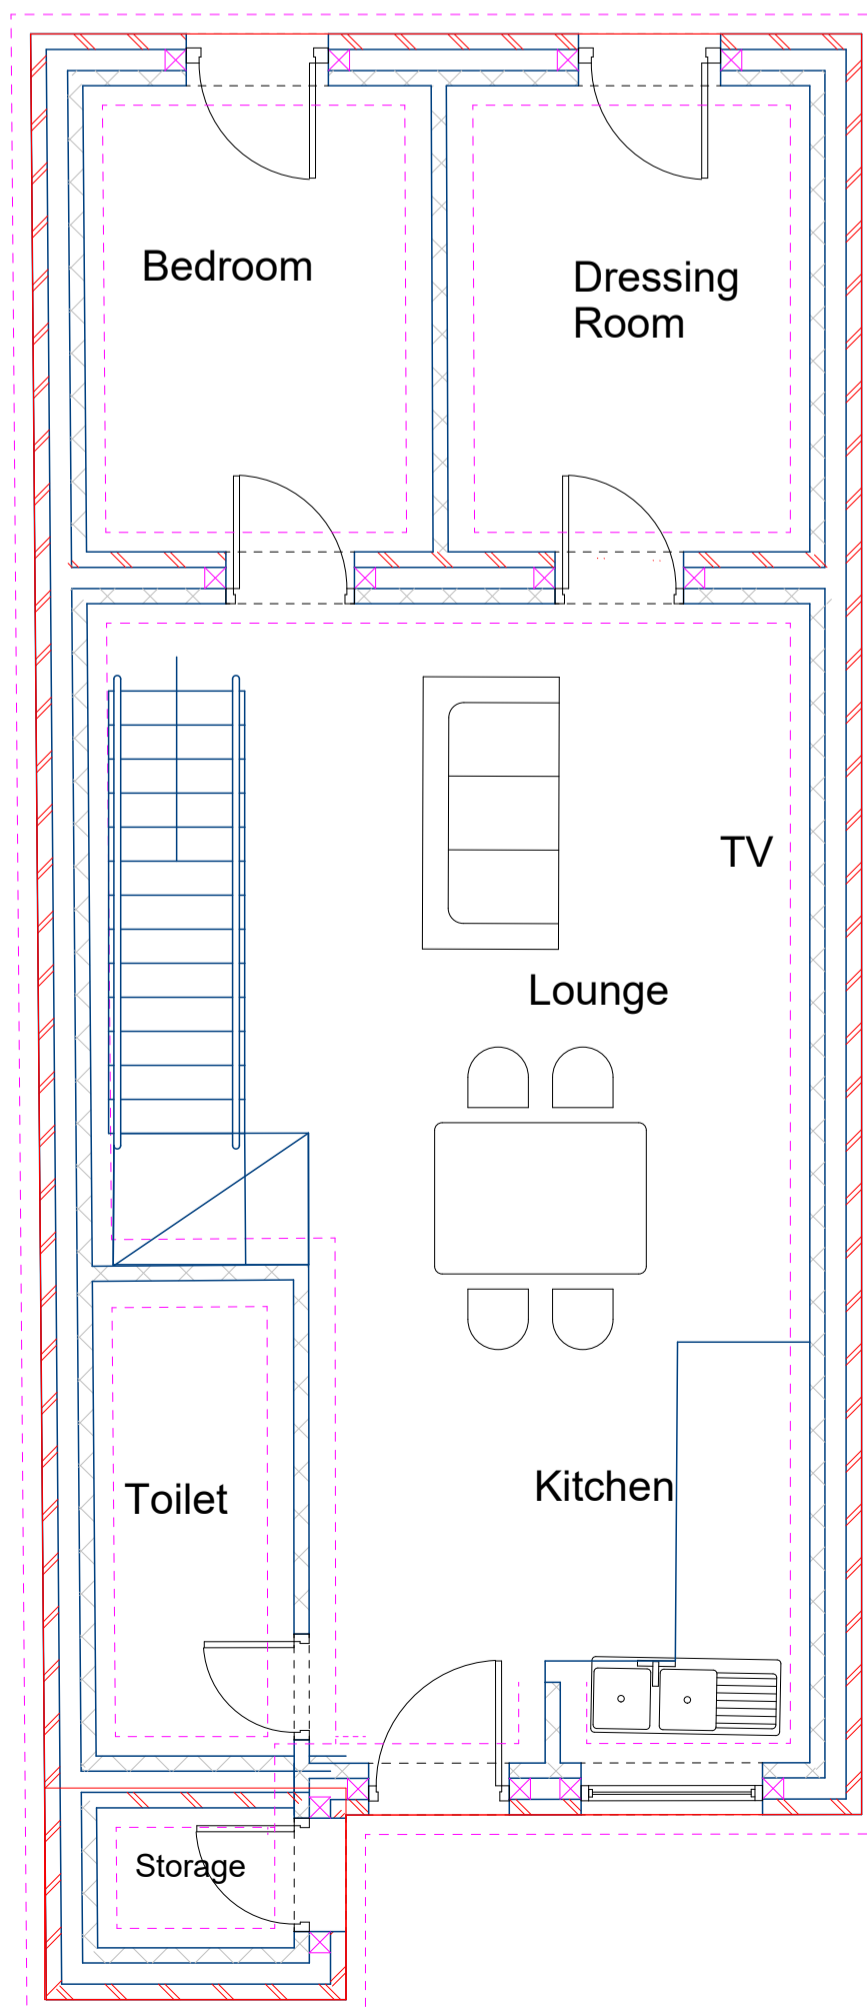

Existing - First Floor Plan

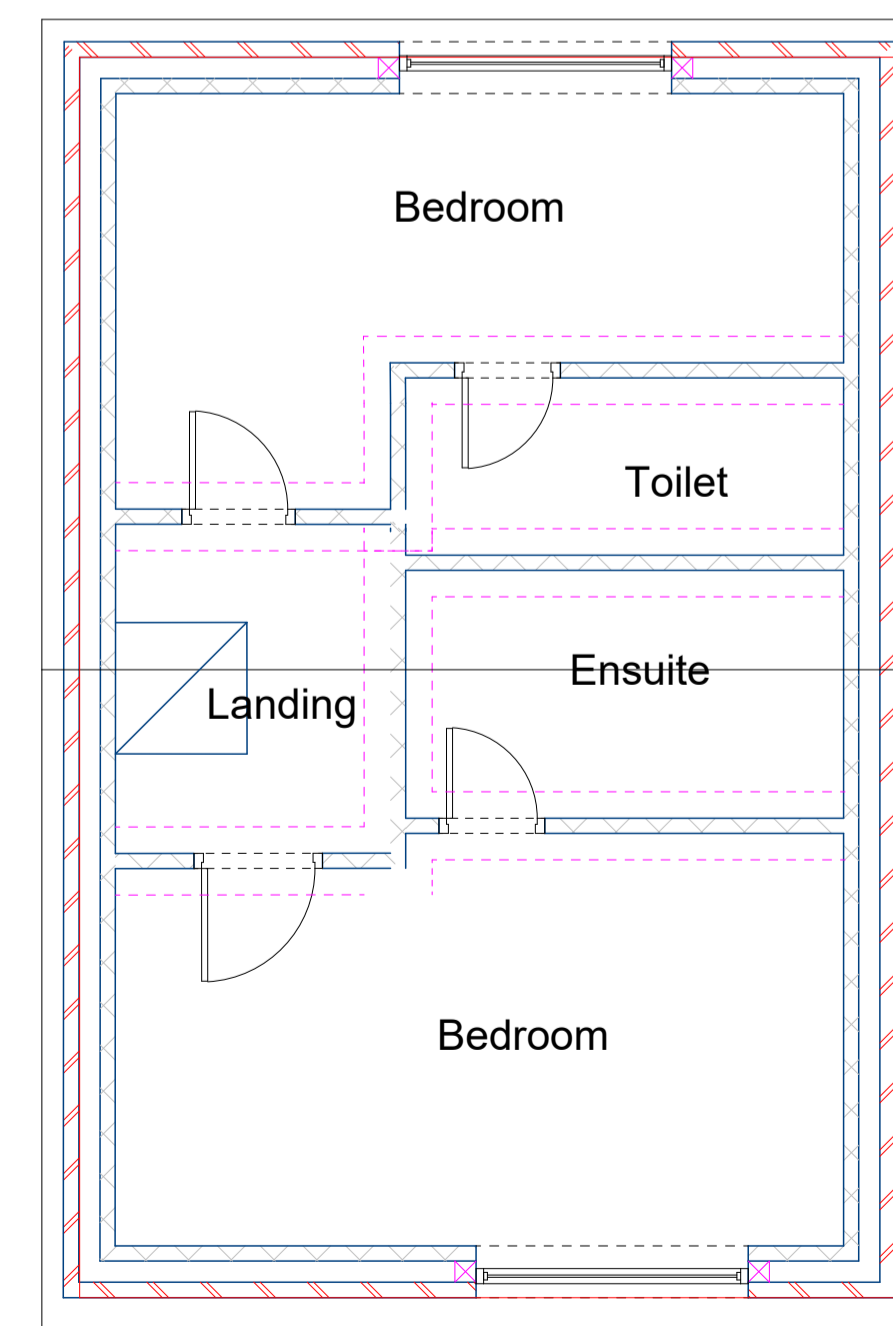

Notes

Albi Planning and Drawing

Architectural Planning Services

Project
Loft Conversion
23 Tollgate Drive, Hayes, UB4 0NP

Drawing Title
Planning
Existing Plan & Side Elevation

Client
Miss Y Tesfay

Drawing No.
002

Date
March 2026

Scale
1:50

Drawn by
Mr Marino Pershqefa

Checked by
Marino Pershqefa

Page Size - A1

3000 mm

Albi Planning & Drawing
Mob: 07711848438
Email: albiplanninganddrawing@yahoo.com