


Proposed - Side 1 Elevation

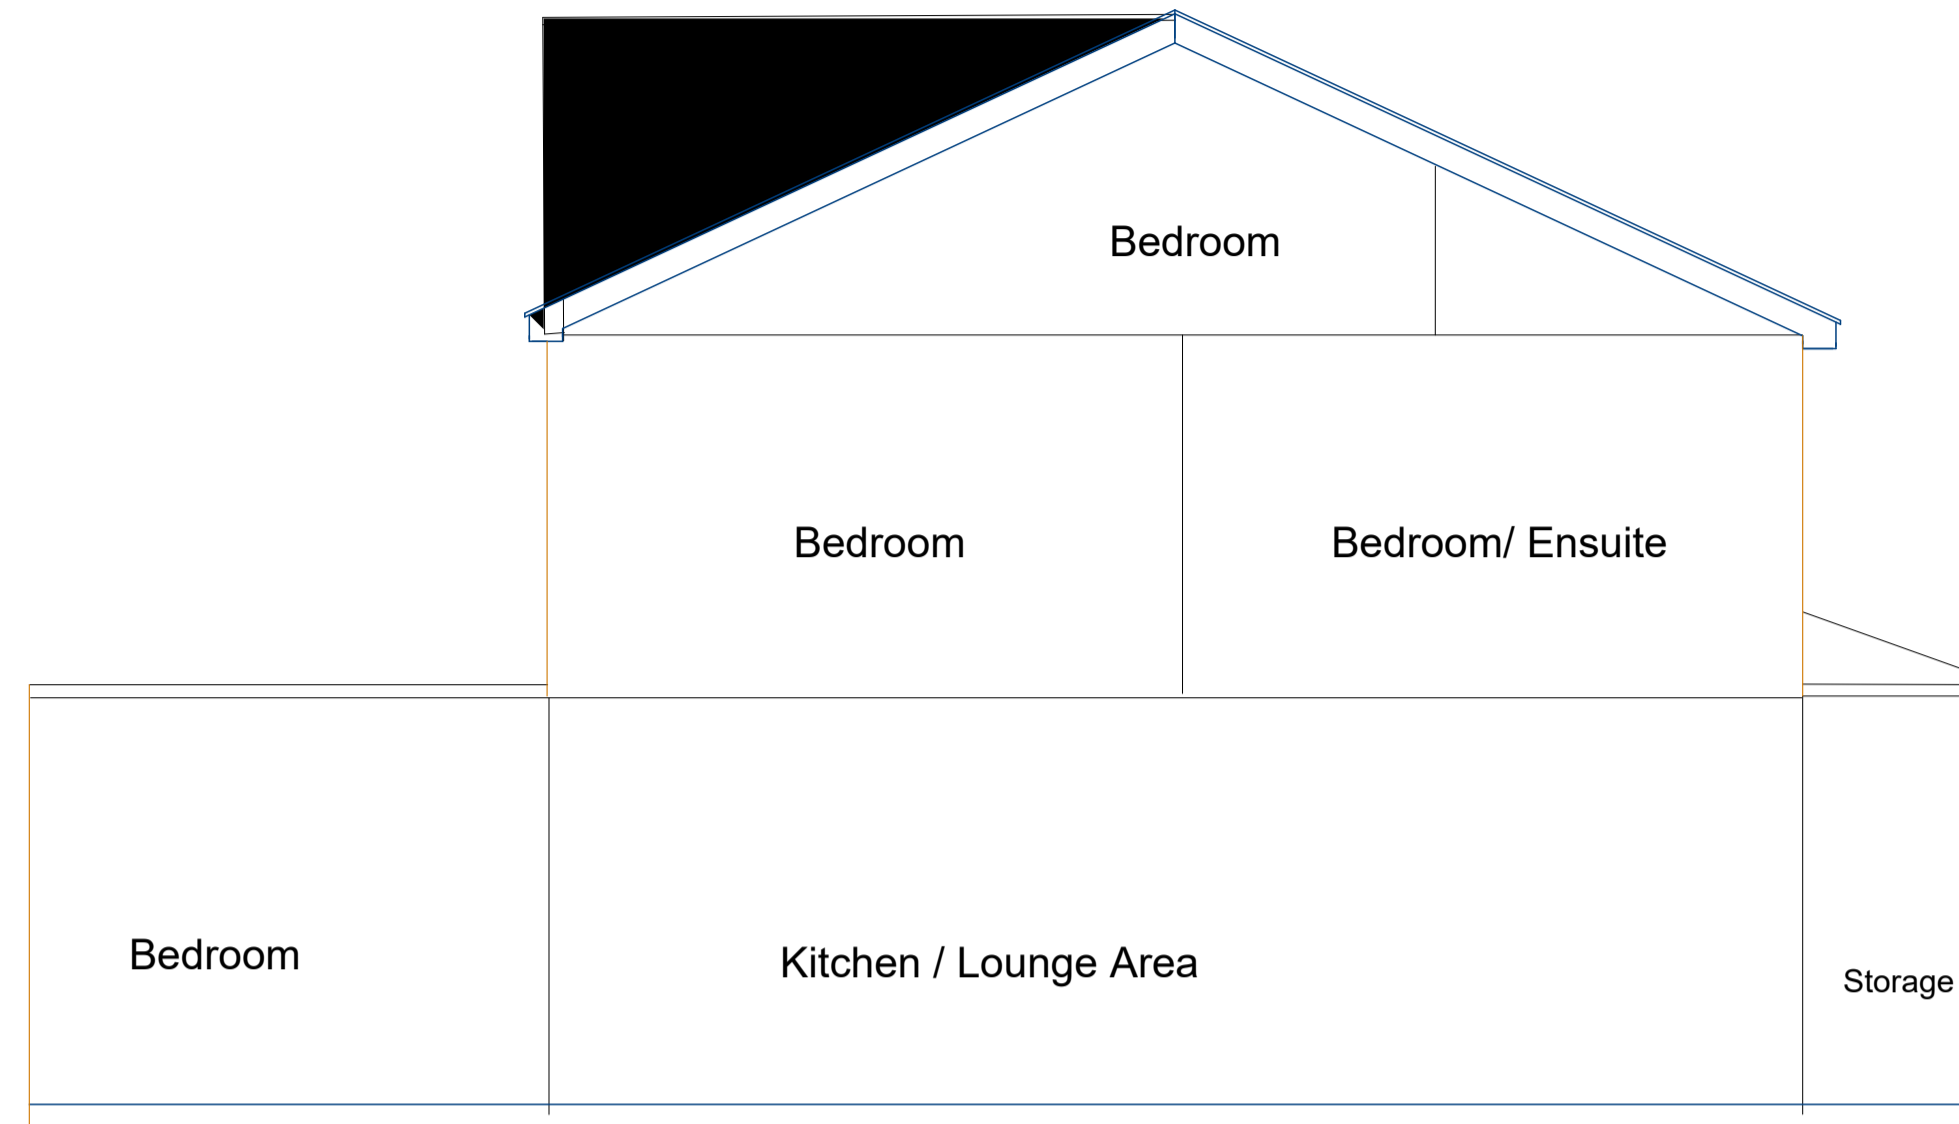


Proposed - Side 2 Elevation




Notes

Ground Floor Plan

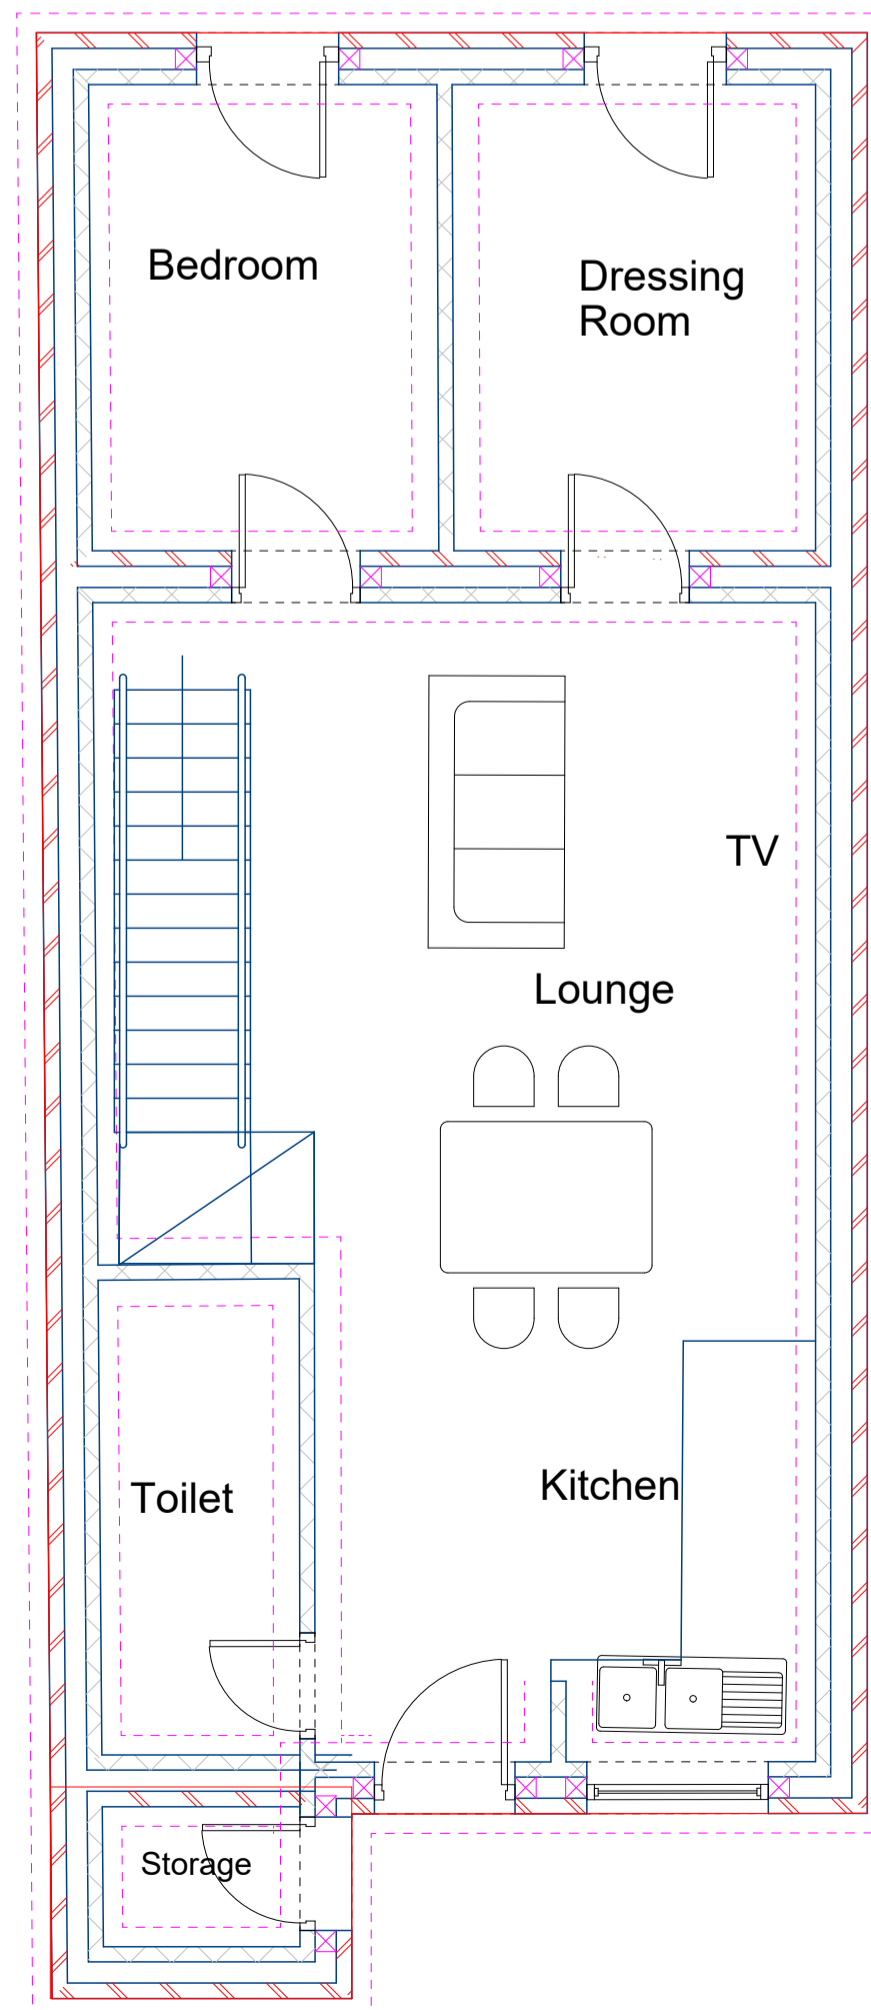

First Floor Plan

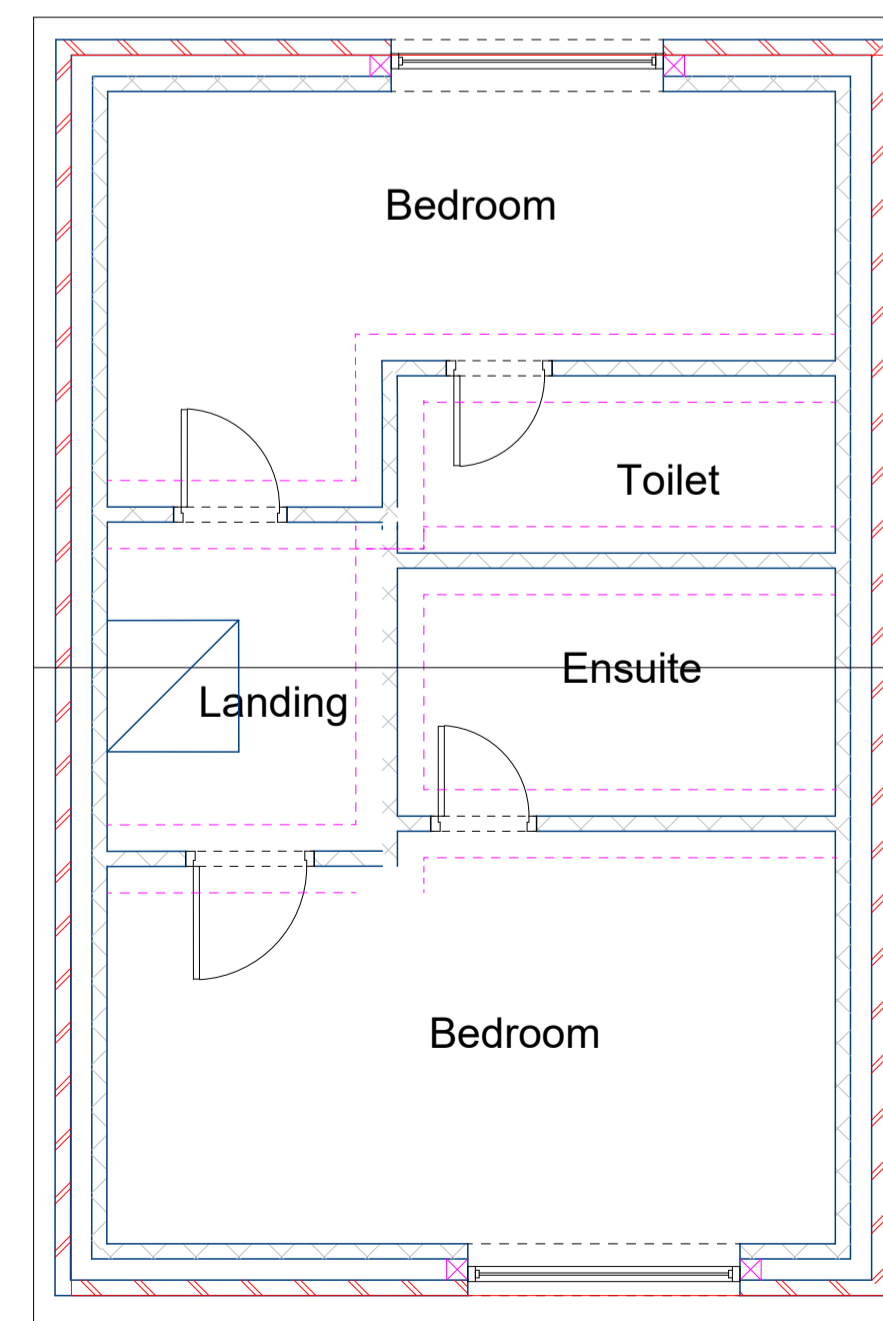

Albi Planning and Drawing

Architectural Planning Services

Project  
**Loft Conversion**  
23 Tollgate Drive, Hayes, UB4 0NP

Drawing Title  
**Planning**  
Proposed Plan - Side 1 & 2 Elevation

Client  
**Miss Y Tesfay**

Drawing No.  
**006**

Date  
March 2026

Scale  
1:50

Drawn by  
Mr Marino Pershqefa

Checked by  
Marino Pershqefa

Page Size - A1

3000 mm

Albi Planning & Drawing  
Mob: 07711848438  
Email: albiplanninganddrawing@yahoo.com