




Shared Driveway

Notes

All drawings to be printed at 100% scale
 This drawing is © of All Aspects Ltd
 All boundaries marked on these plans are unconfirmed and positions are assumed
 Do not scale from this drawing, use only figured dimensions
 Any discrepancies should be notified to All Aspects Ltd for confirmation
 All materials used should match existing materials as closely as possible
 This drawing should be read in conjunction with the relevant specification and latest Structural Design

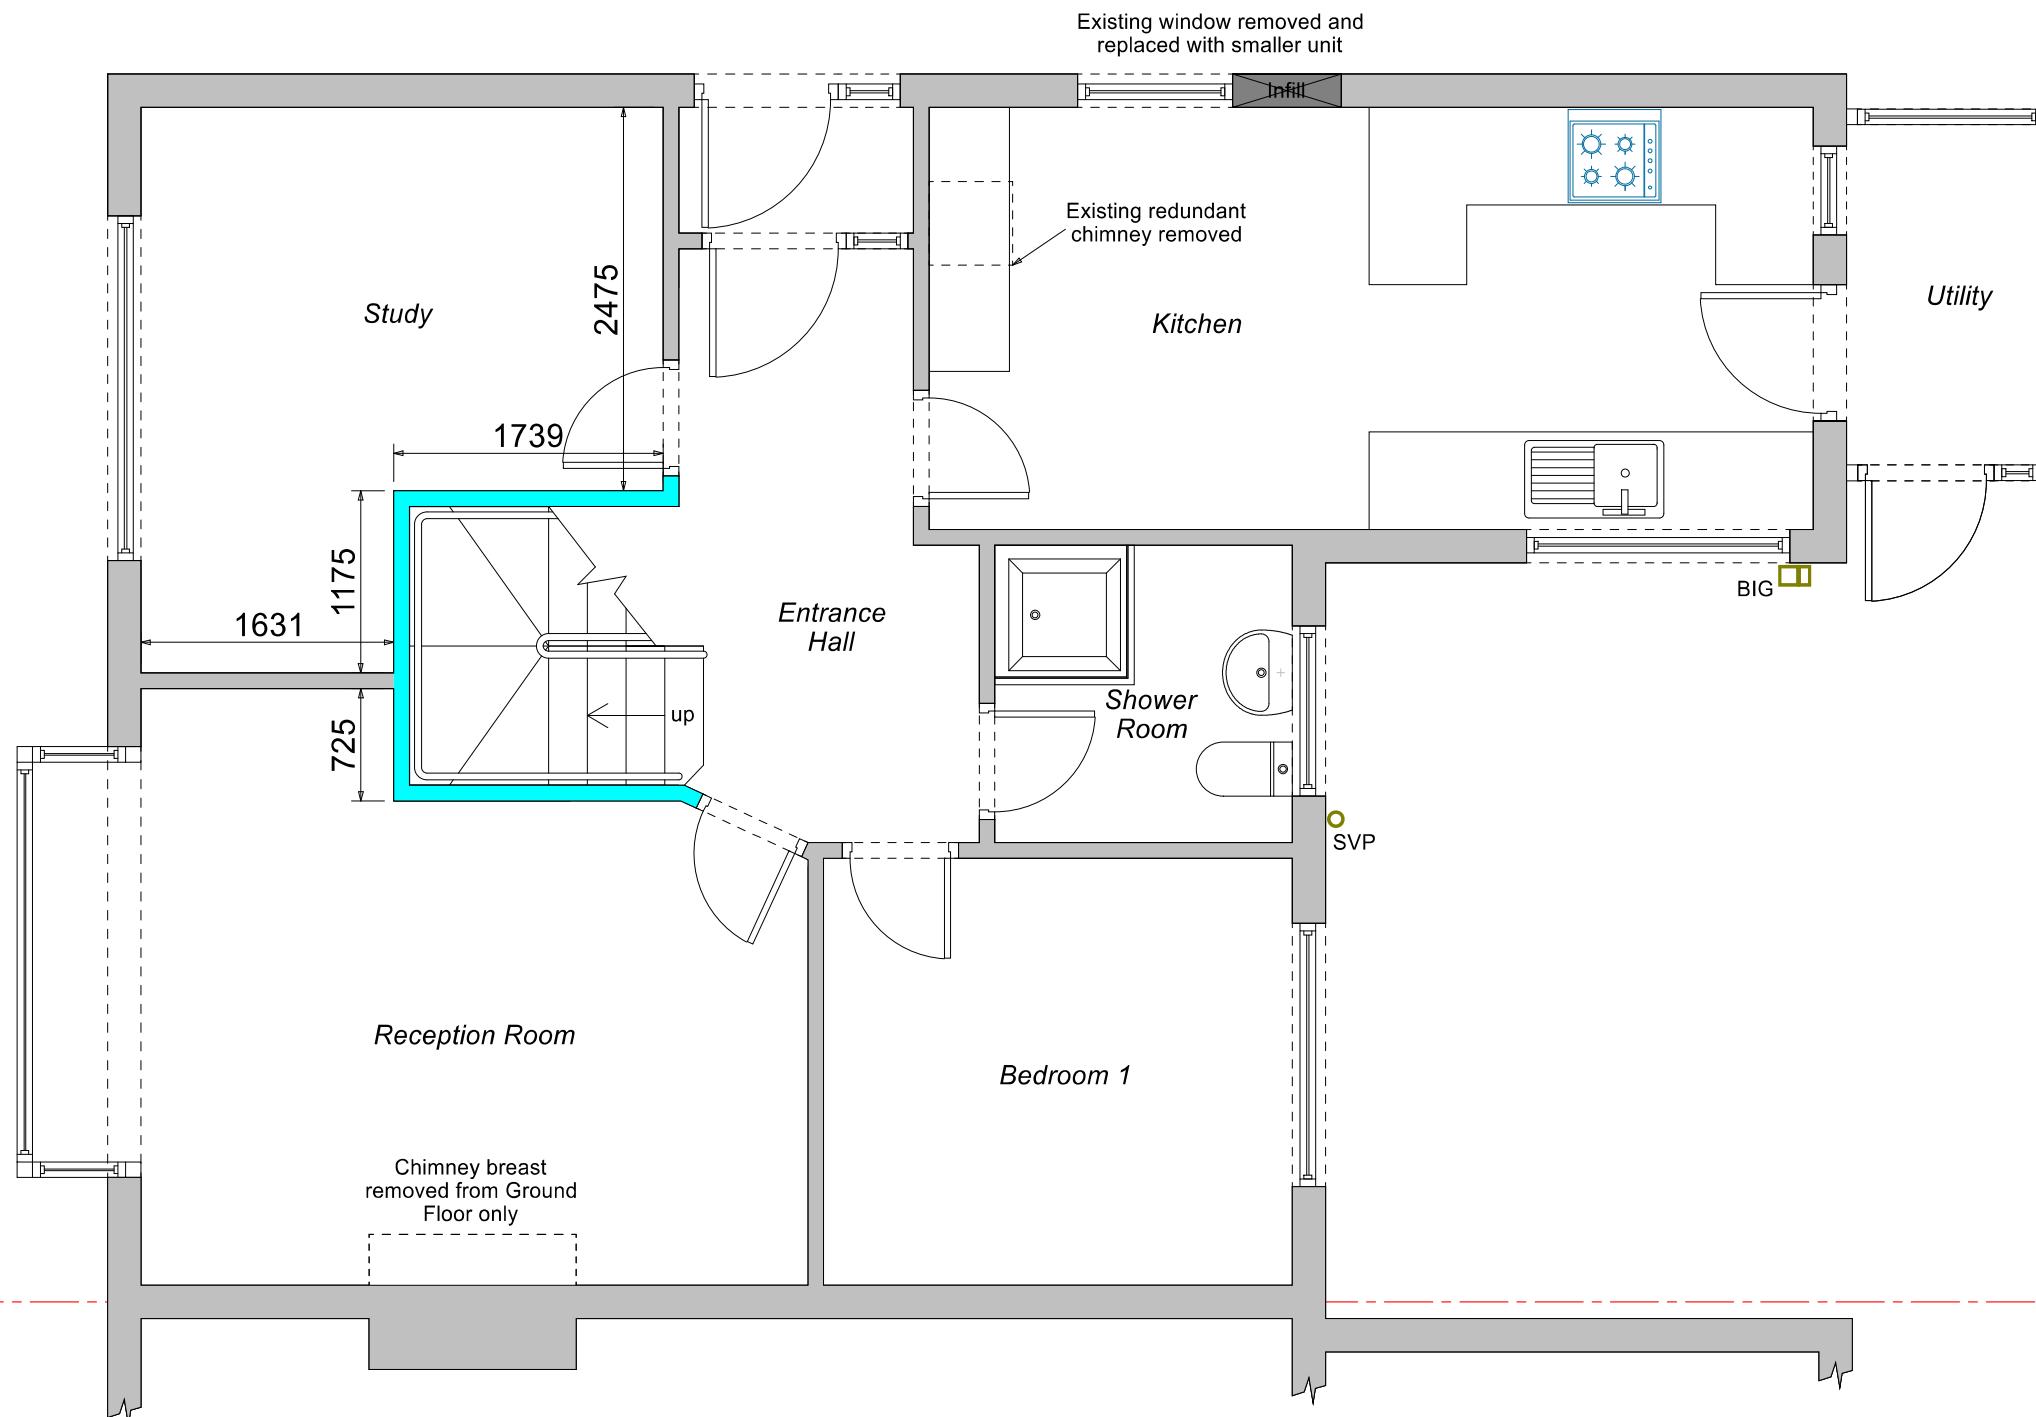

FOR PLANNING



All Aspects Ltd

Project
Loft Conversion

36 Crosier Way
Ruislip
HA4 6HF

Drawing Title
Proposed Ground Floor Plan

Client
N Aller

Scale
1:50 @ A3

Drawing No.
36-CW-L04

Date
1st July 2020

Drawn by
S Clapham

1000mm

All Aspects Design & Build
020 37518099
info@allaspects.construction