



Hard Standing

Drive Over Grass G

11. *Leucosia* (Leucosia) *leucostoma* (Fabricius) (Fig. 11)


New Proposed Drawn Kerb

There is no tree on site
although shown on
Surveyor's Plan

Hard Standing -

Hard Standing -

Interlocking blocks with permeable inclusions

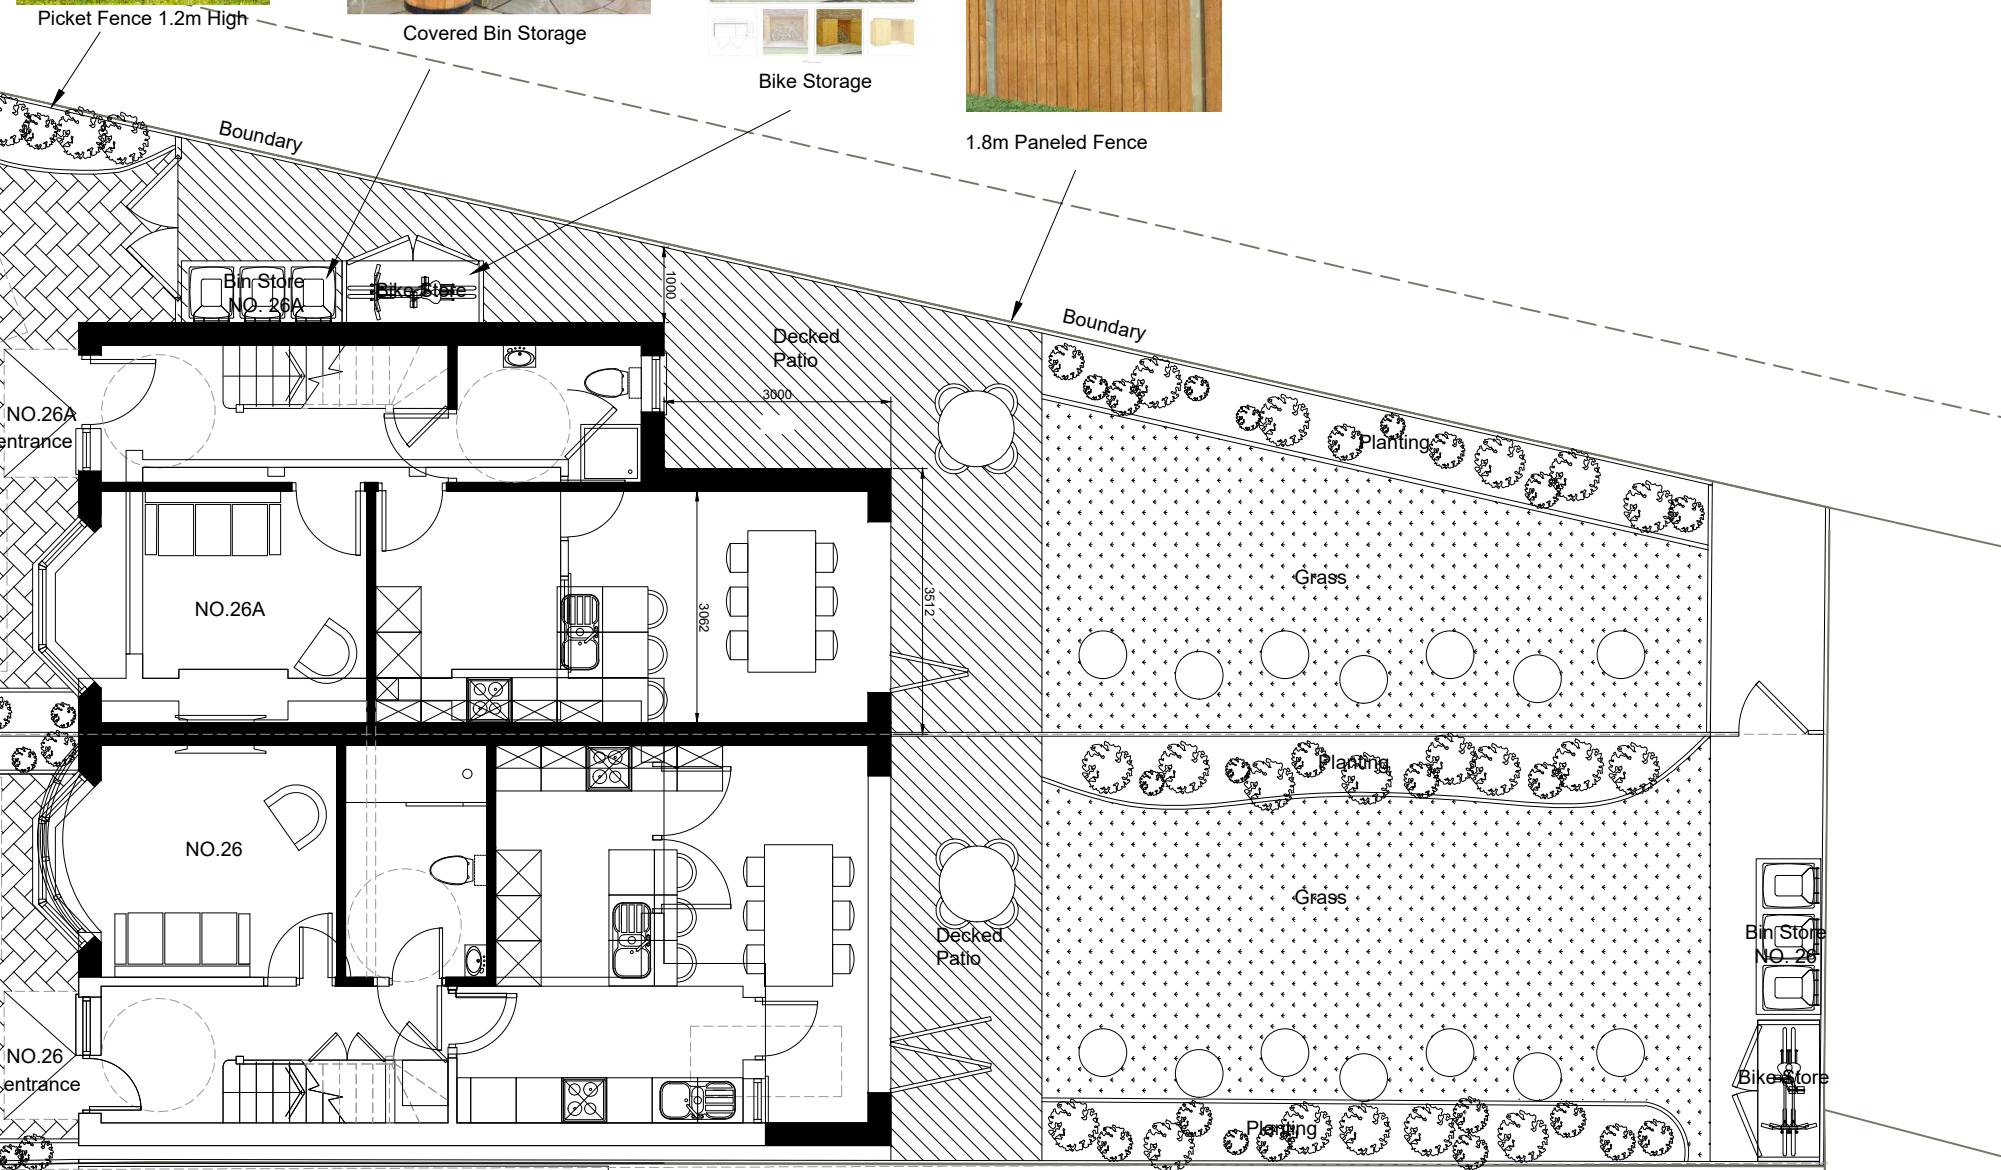

1 LANDSCAPING SITE PLAN - PROPOSED
Scale: 1:200

Scale: 1:2

0 1m 2m 3m 4m

PLANNING REVA
08.05.2024

ES ARCHITECTURE ©
TEL 07545278526

NEW BUILD HOUSE
26 WINDSOR AVENUE, UXBRIDGE
UB10 9AT

PROPOSED LOCATION

Scale: 1:100 @ A3 APR 2024 Dwg. 20/028_P0L