




1

FRONT ELEVATION - PROPOSED

Scale: 1:100

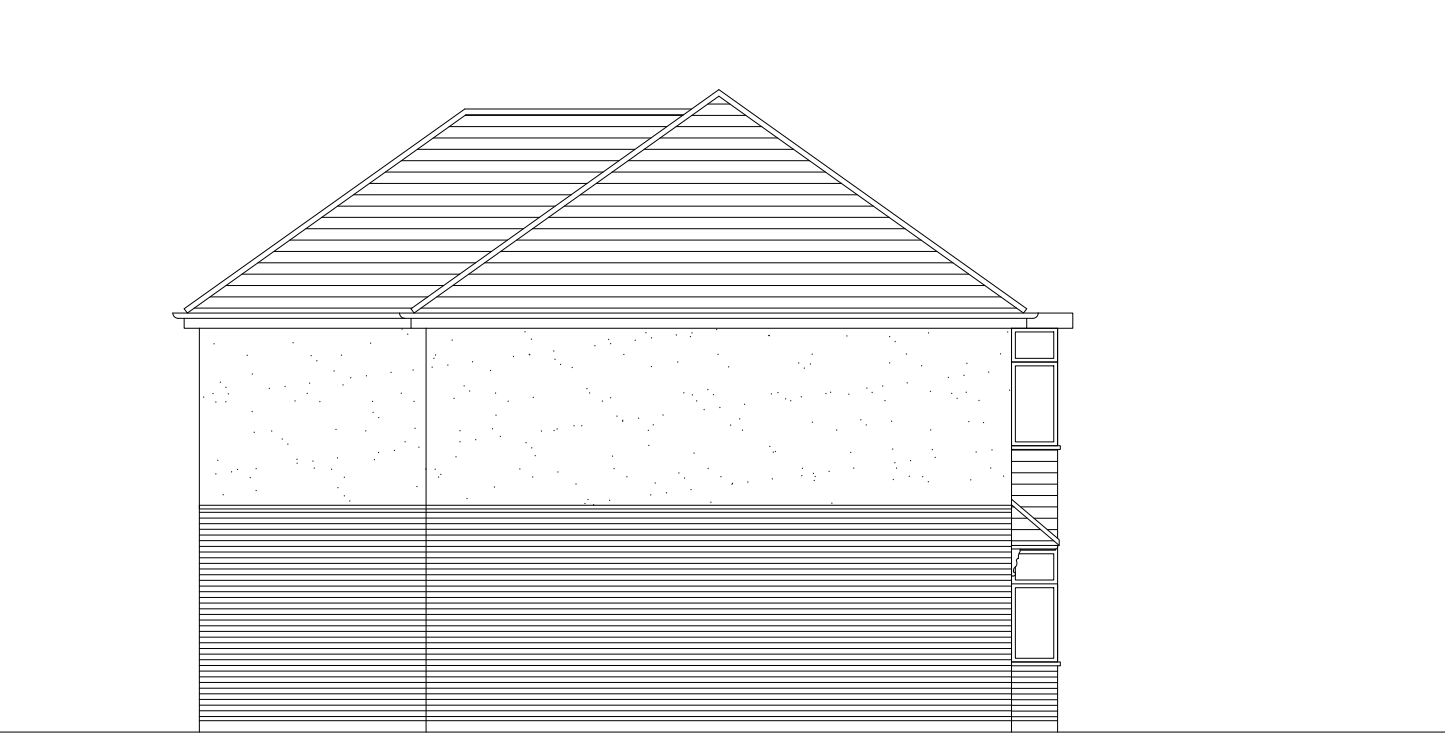

2

SIDE ELEVATION - PROPOSED


Scale: 1:100



3

REAR ELEVATION - PROPOSED


Scale: 1:100

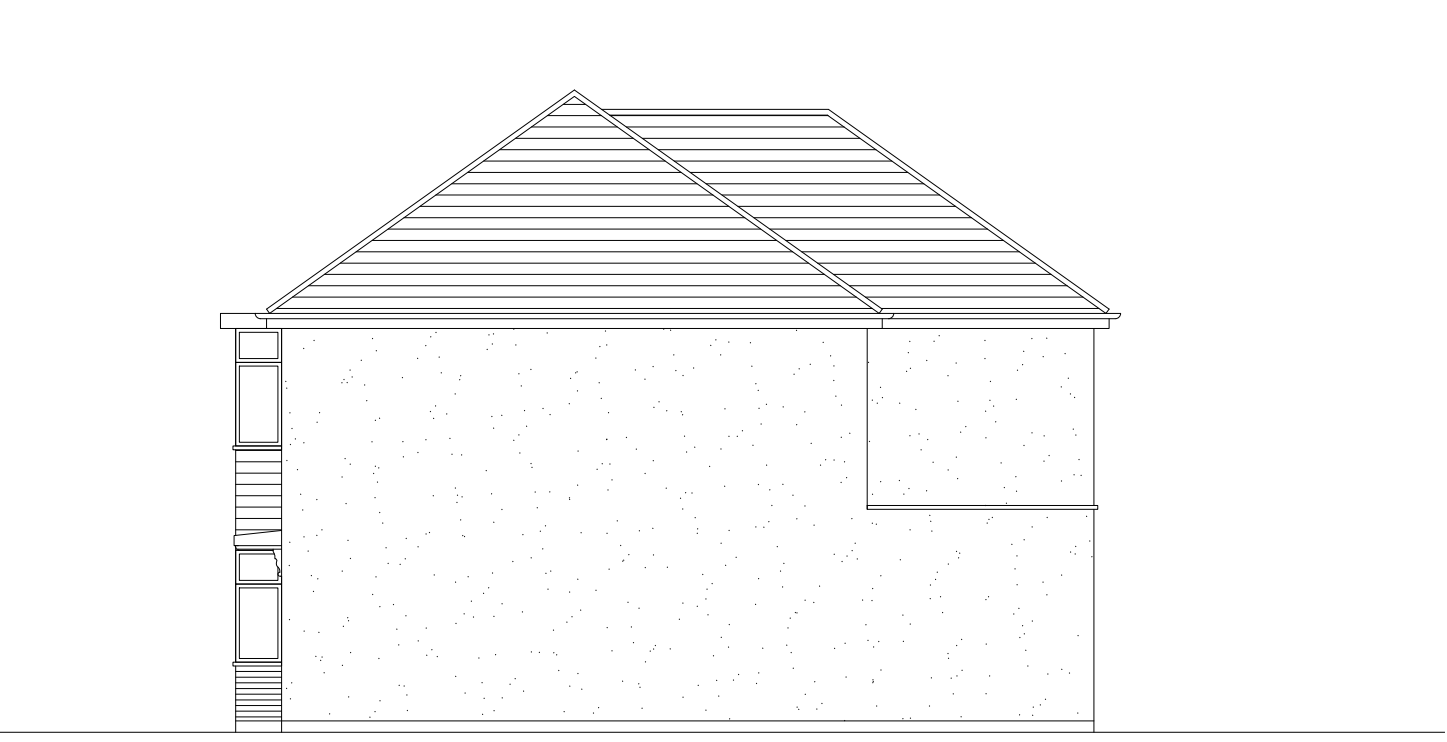

4

SIDE ELEVATION - PROPOSED

Scale: 1:100

 

PLANNING REVA
08.05.2024

ES ARCHITECTURE ©
TEL 07545278526

PROJECT DESCRIPTION
00 PROJECT ROAD, TOWN
POSTCODE

PROPOSED ELEVATIONS

Scale: 1:100 @ A3APR 2024Dwg. 20/010_P4

