


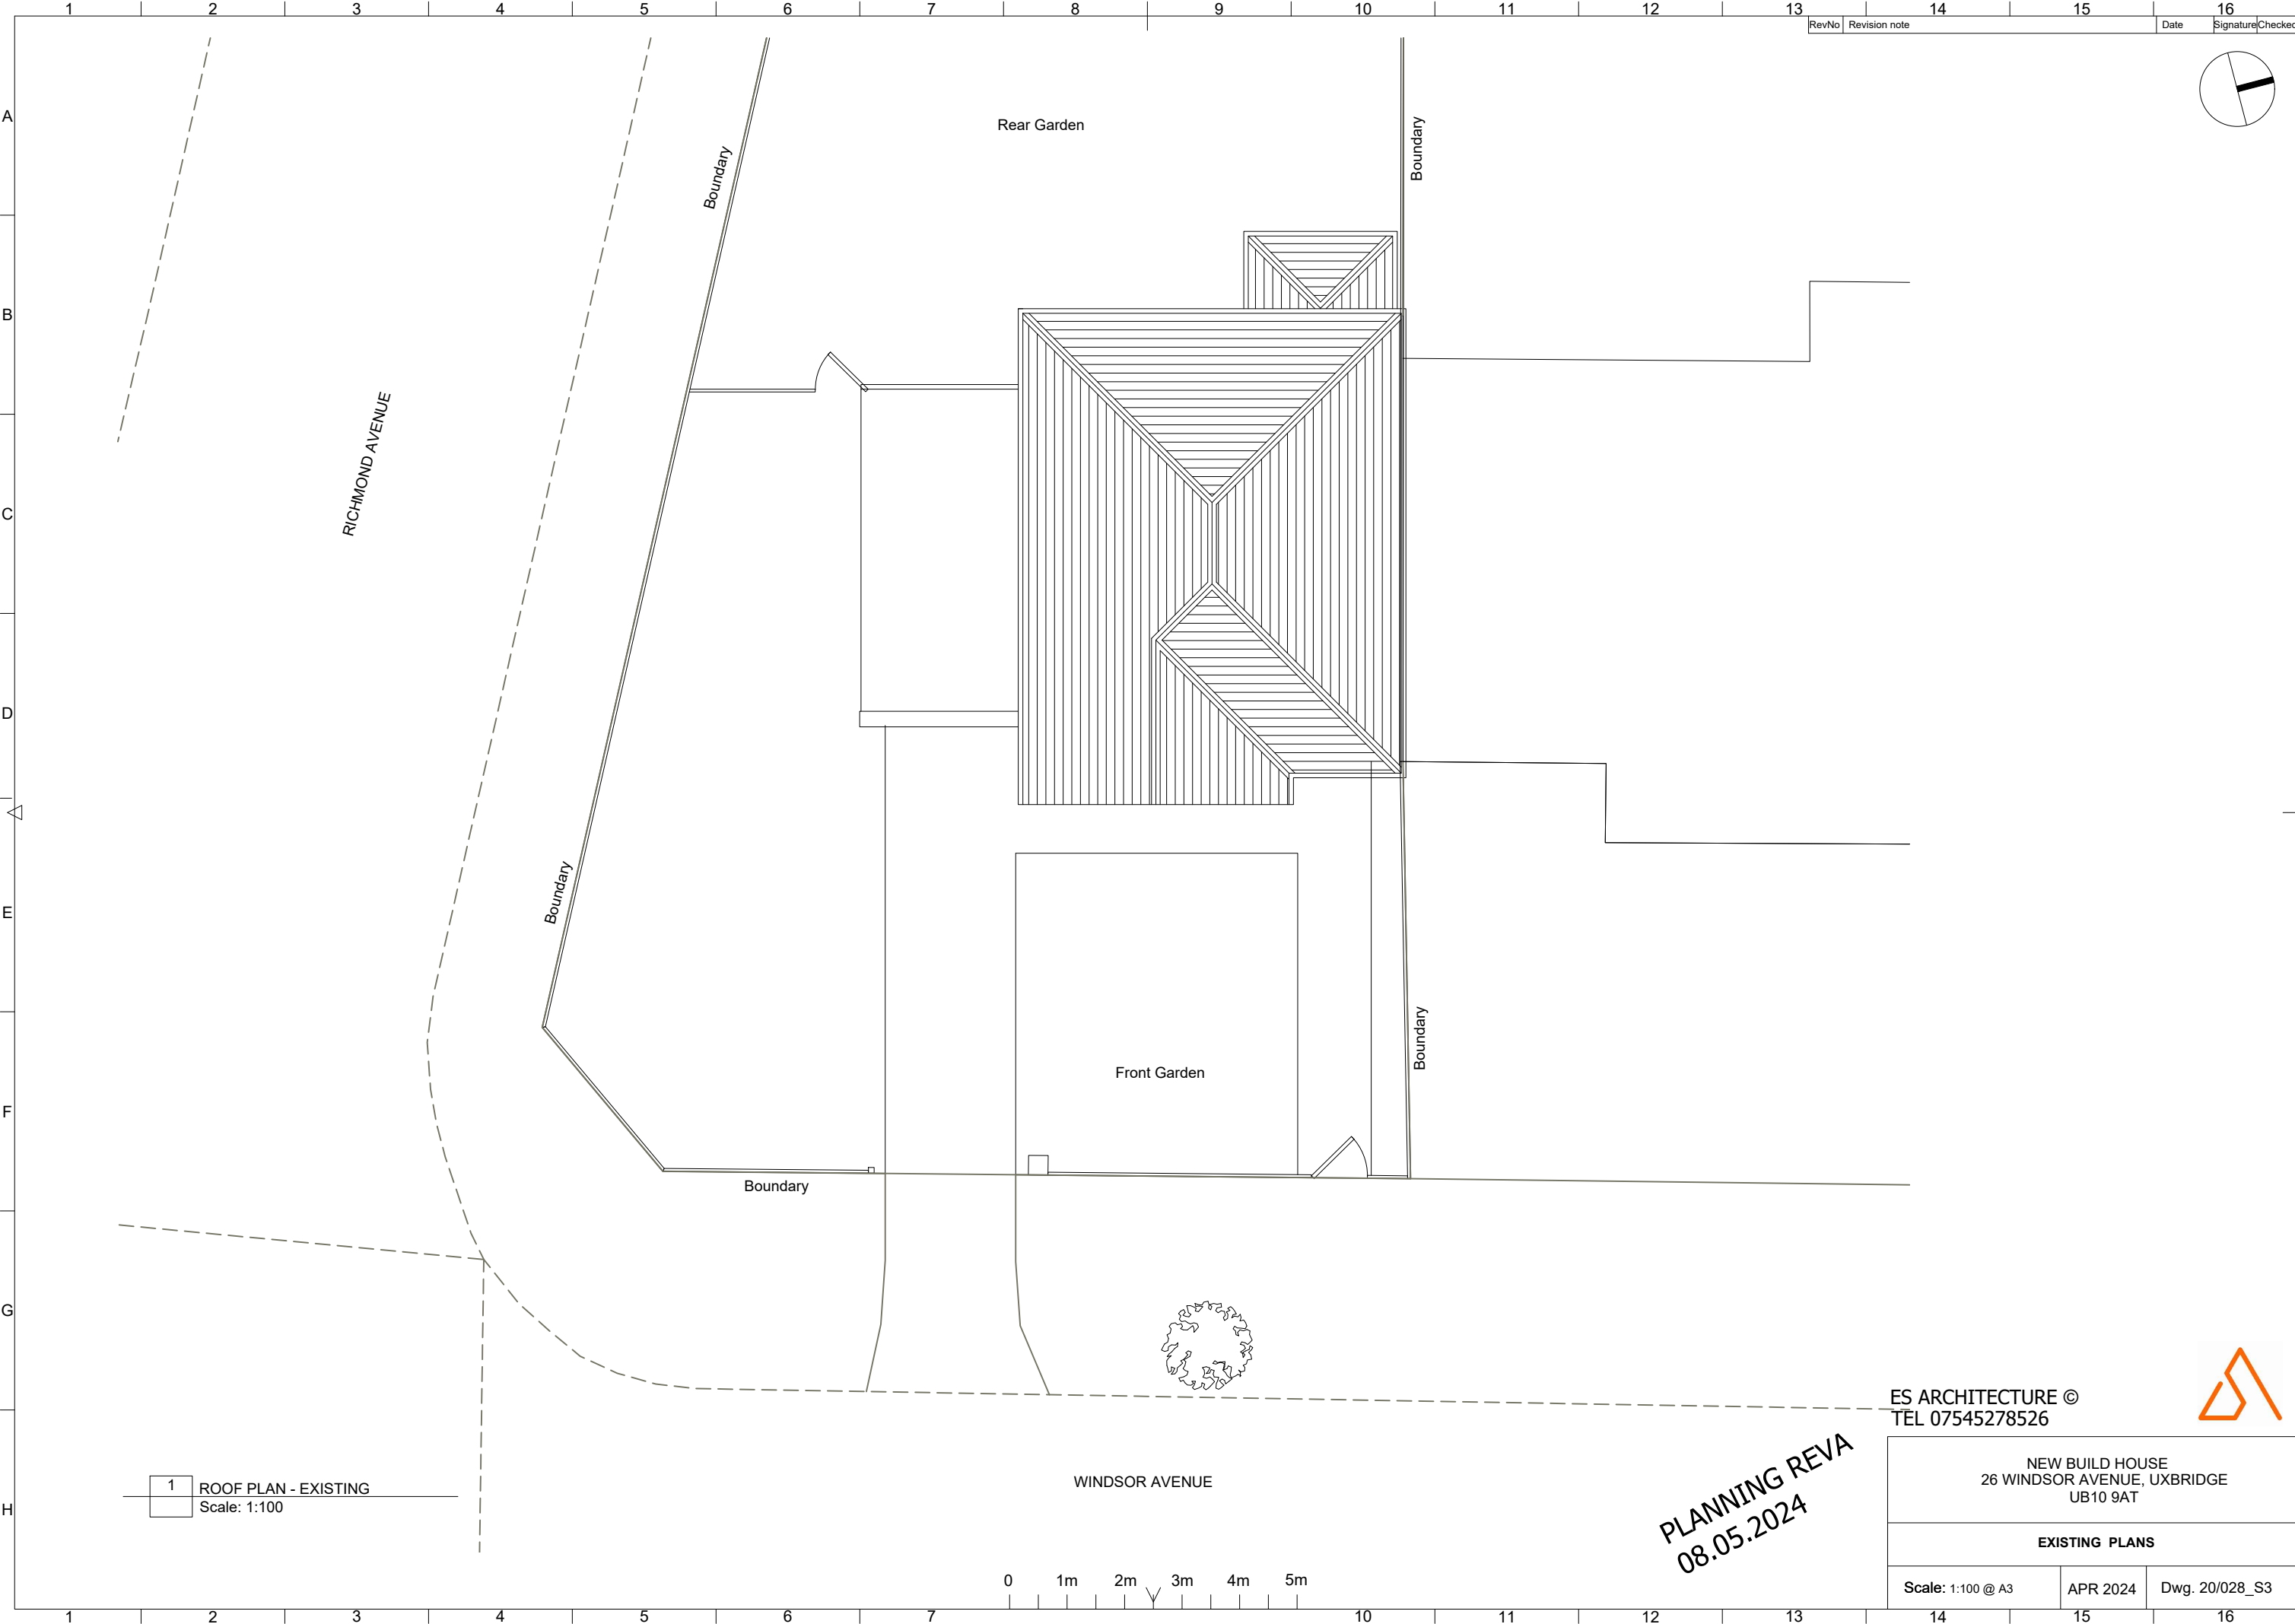

RevNo	Revision note	Date	Signature	Checked
-------	---------------	------	-----------	---------

1 ROOF PLAN - EXISTING
Scale: 1:100

0 1m 2m 3m 4m 5m

PLANNING REVA
08.05.2024

ES ARCHITECTURE ©
TEL 07545278526

NEW BUILD HOUSE
26 WINDSOR AVENUE, UXBRIDGE
UB10 9AT

EXISTING PLANS

Scale: 1:100 @ A3

APR 2024

Dwg. 20/028_S3

