




1

FRONT ELEVATION - EXISTING
Scale: 1:100

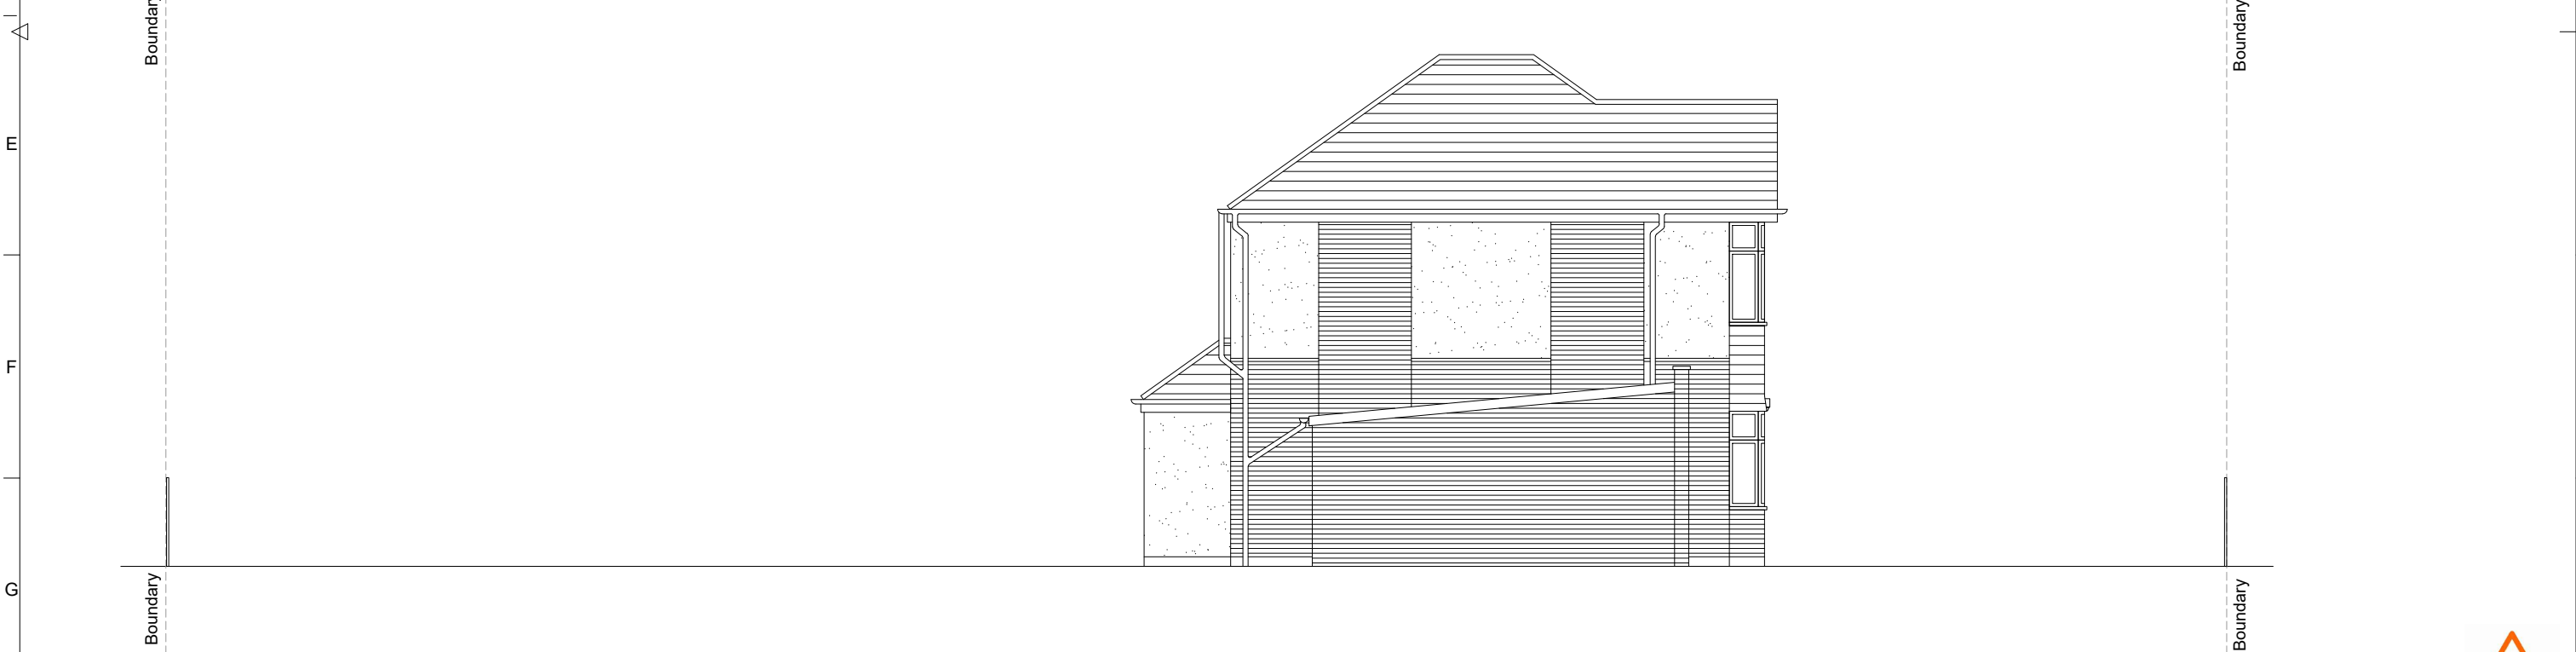

2

SIDE ELEVATION - EXISTING
Scale: 1:100