




1

REAR ELEVATION - EXISTING
Scale: 1:100

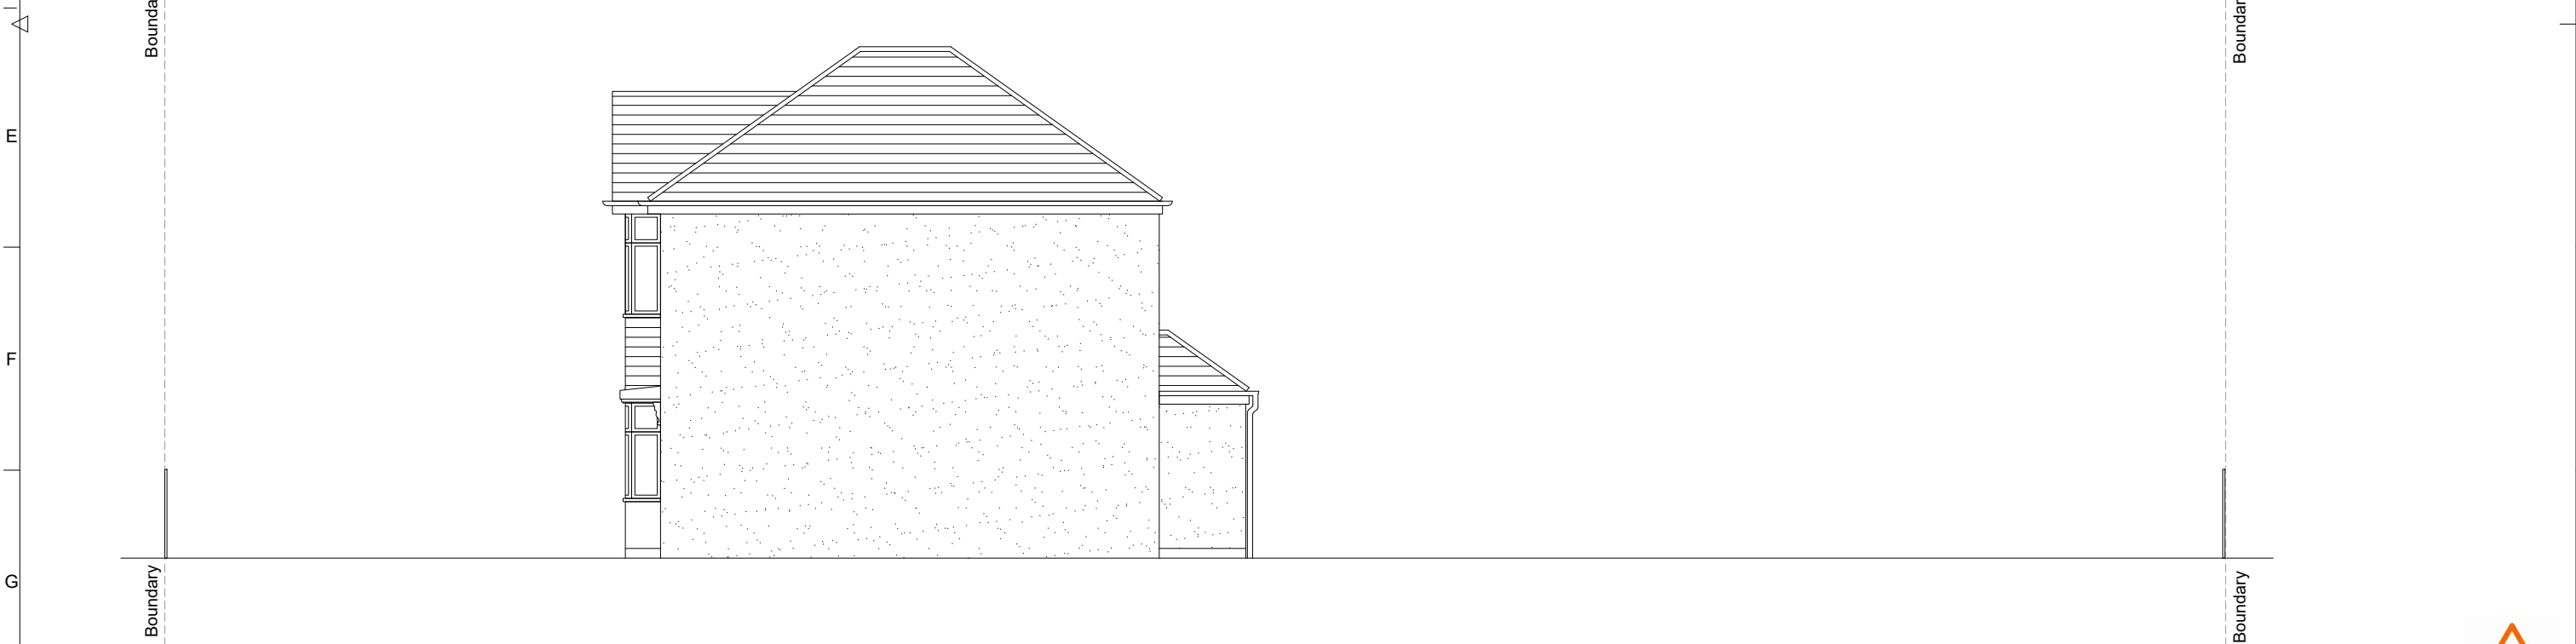

2

SIDE ELEVATION - EXISTING
Scale: 1:100

0 1m 2m 3m 4m 5m

PLANNING REVA
08.05.2024

ES ARCHITECTURE ©
TEL 07545278526

NEW BUILD HOUSE
26 WINDSOR AVENUE, UXBRIDGE
UB10 9AT

EXISTING ELEVATIONS

Scale: 1:100 @ A3

APR 2024

Dwg. 20/028_S5

