


2 LOCATION PLAN - EXISTING
Scale: 1:1250

1 SITE PLAN - EXISTING
Scale: 1:200

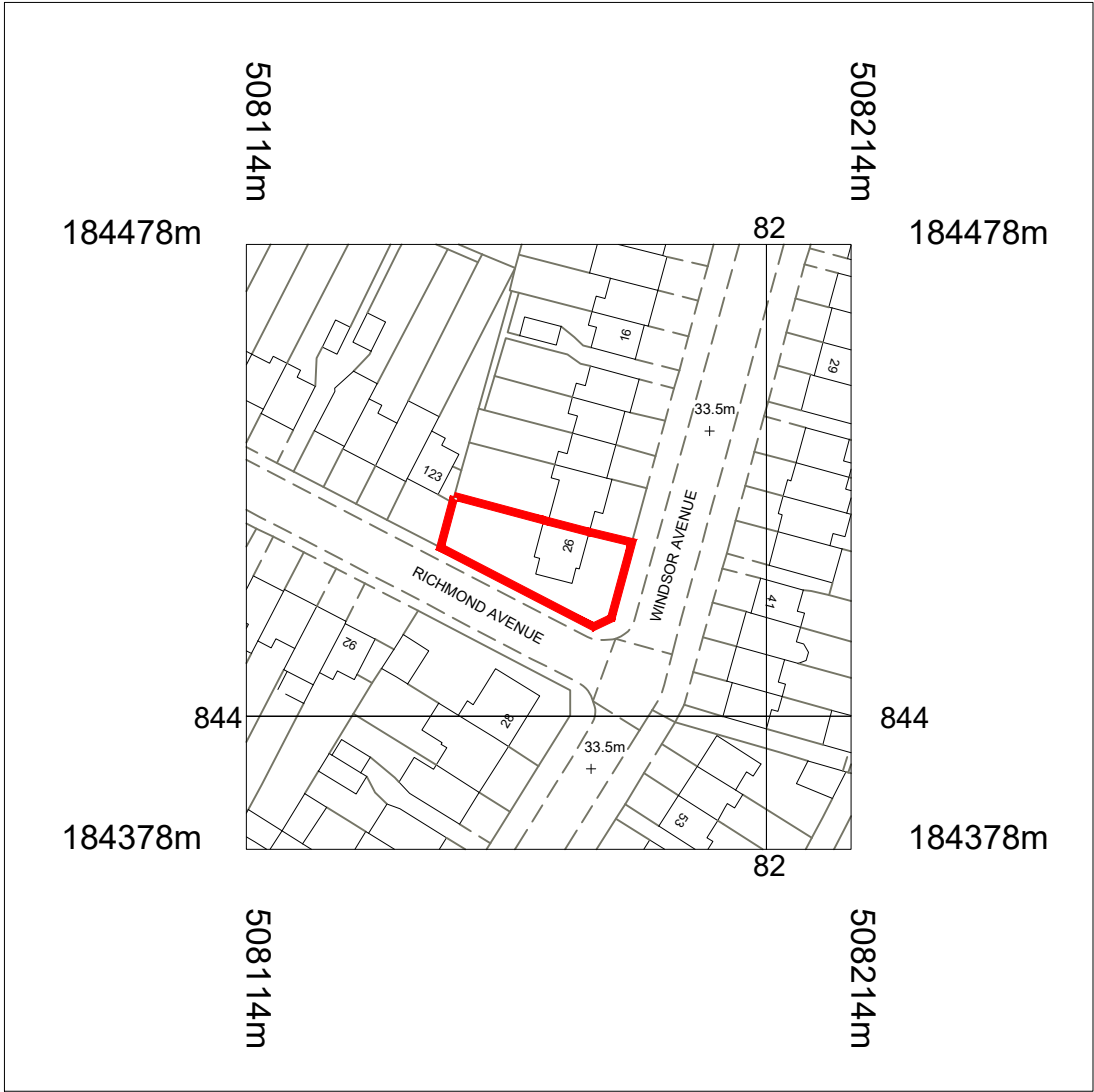

PLANNING
06.11.2025


ES ARCHITECTURE ©
TEL 07545278526



NEW BUILD HOUSE
26 WINDSOR AVENUE, UXBRIDGE
UB10 9AT

SITE / LOCATION PLAN

Scale: 1:200 /1250@ A3 NOV 2025 Dwg. 20/028_S0

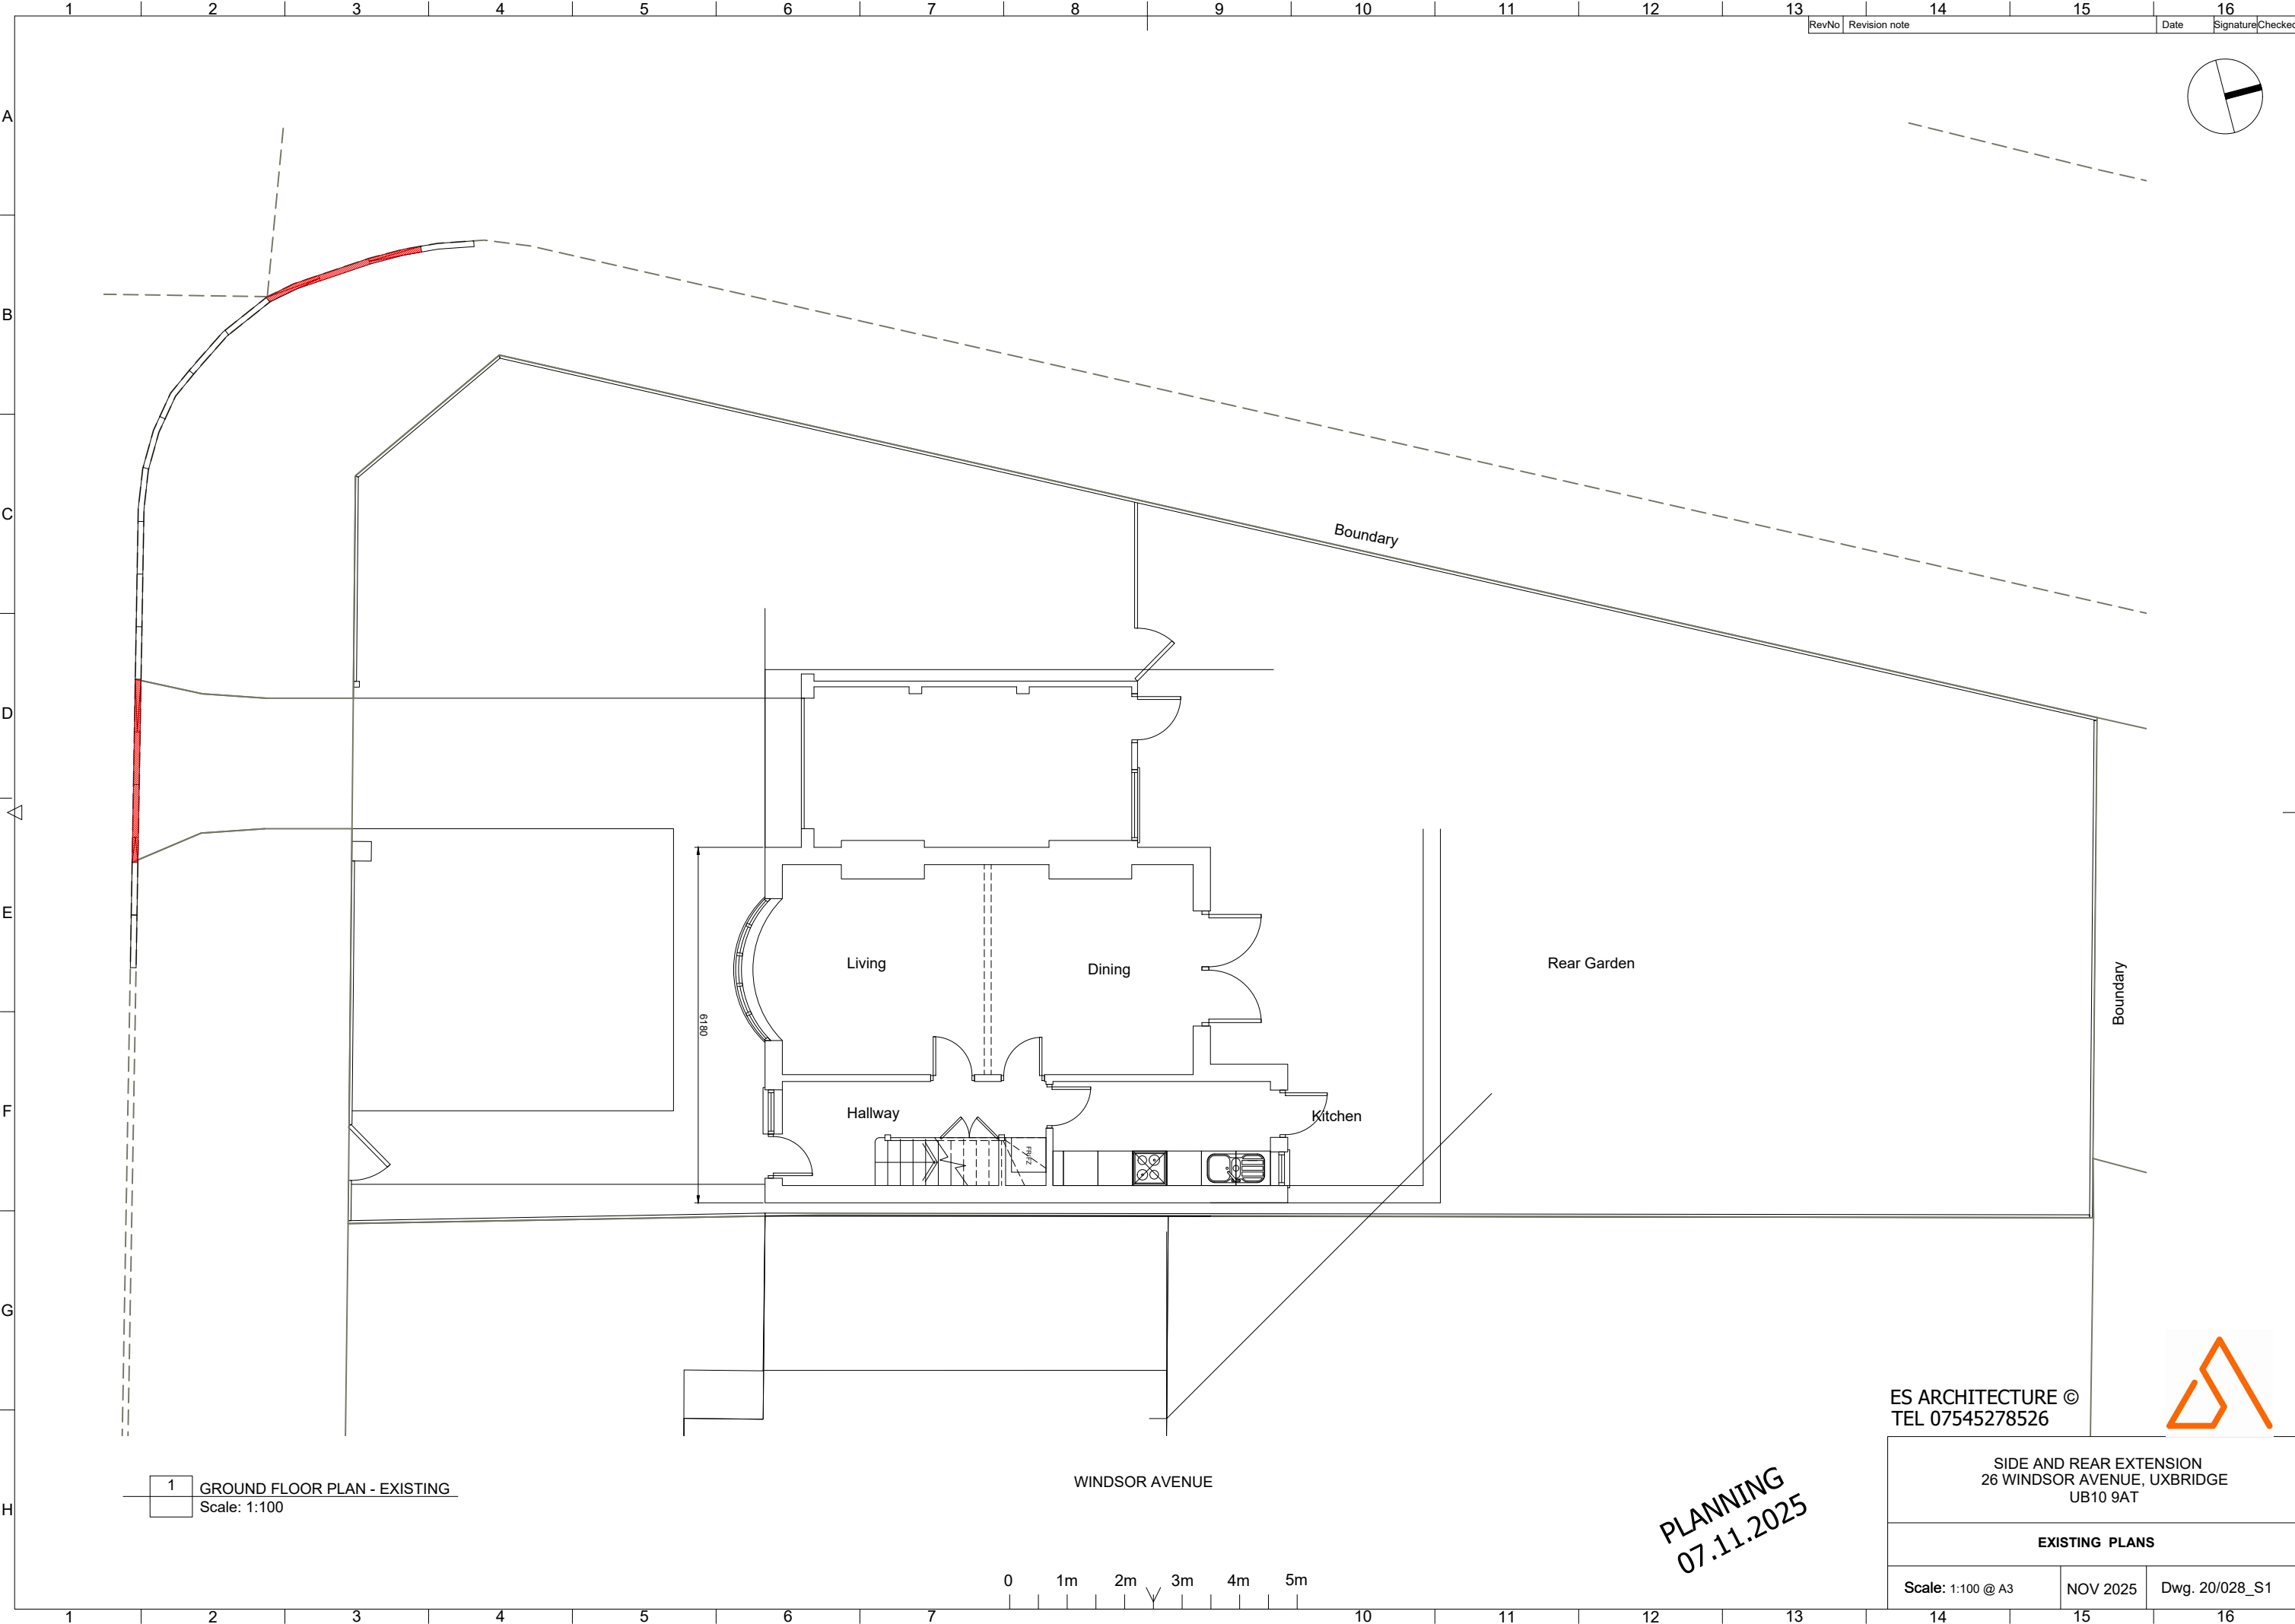

RevNo	Revision note	Date	Signature	Checked
-------	---------------	------	-----------	---------

ES ARCHITECTURE ©
TEL 07545278526



SIDE AND REAR EXTENSION
26 WINDSOR AVENUE, UXBRIDGE
UB10 9AT

EXISTING PLANS


Scale: 1:100 @ A3	NOV 2025	Dwg. 20/028_S1
-------------------	----------	----------------

PLANNING
07.11.2025


1 GROUND FLOOR PLAN - EXISTING
Scale: 1:100

WINDSOR AVENUE

0 1m 2m 3m 4m 5m

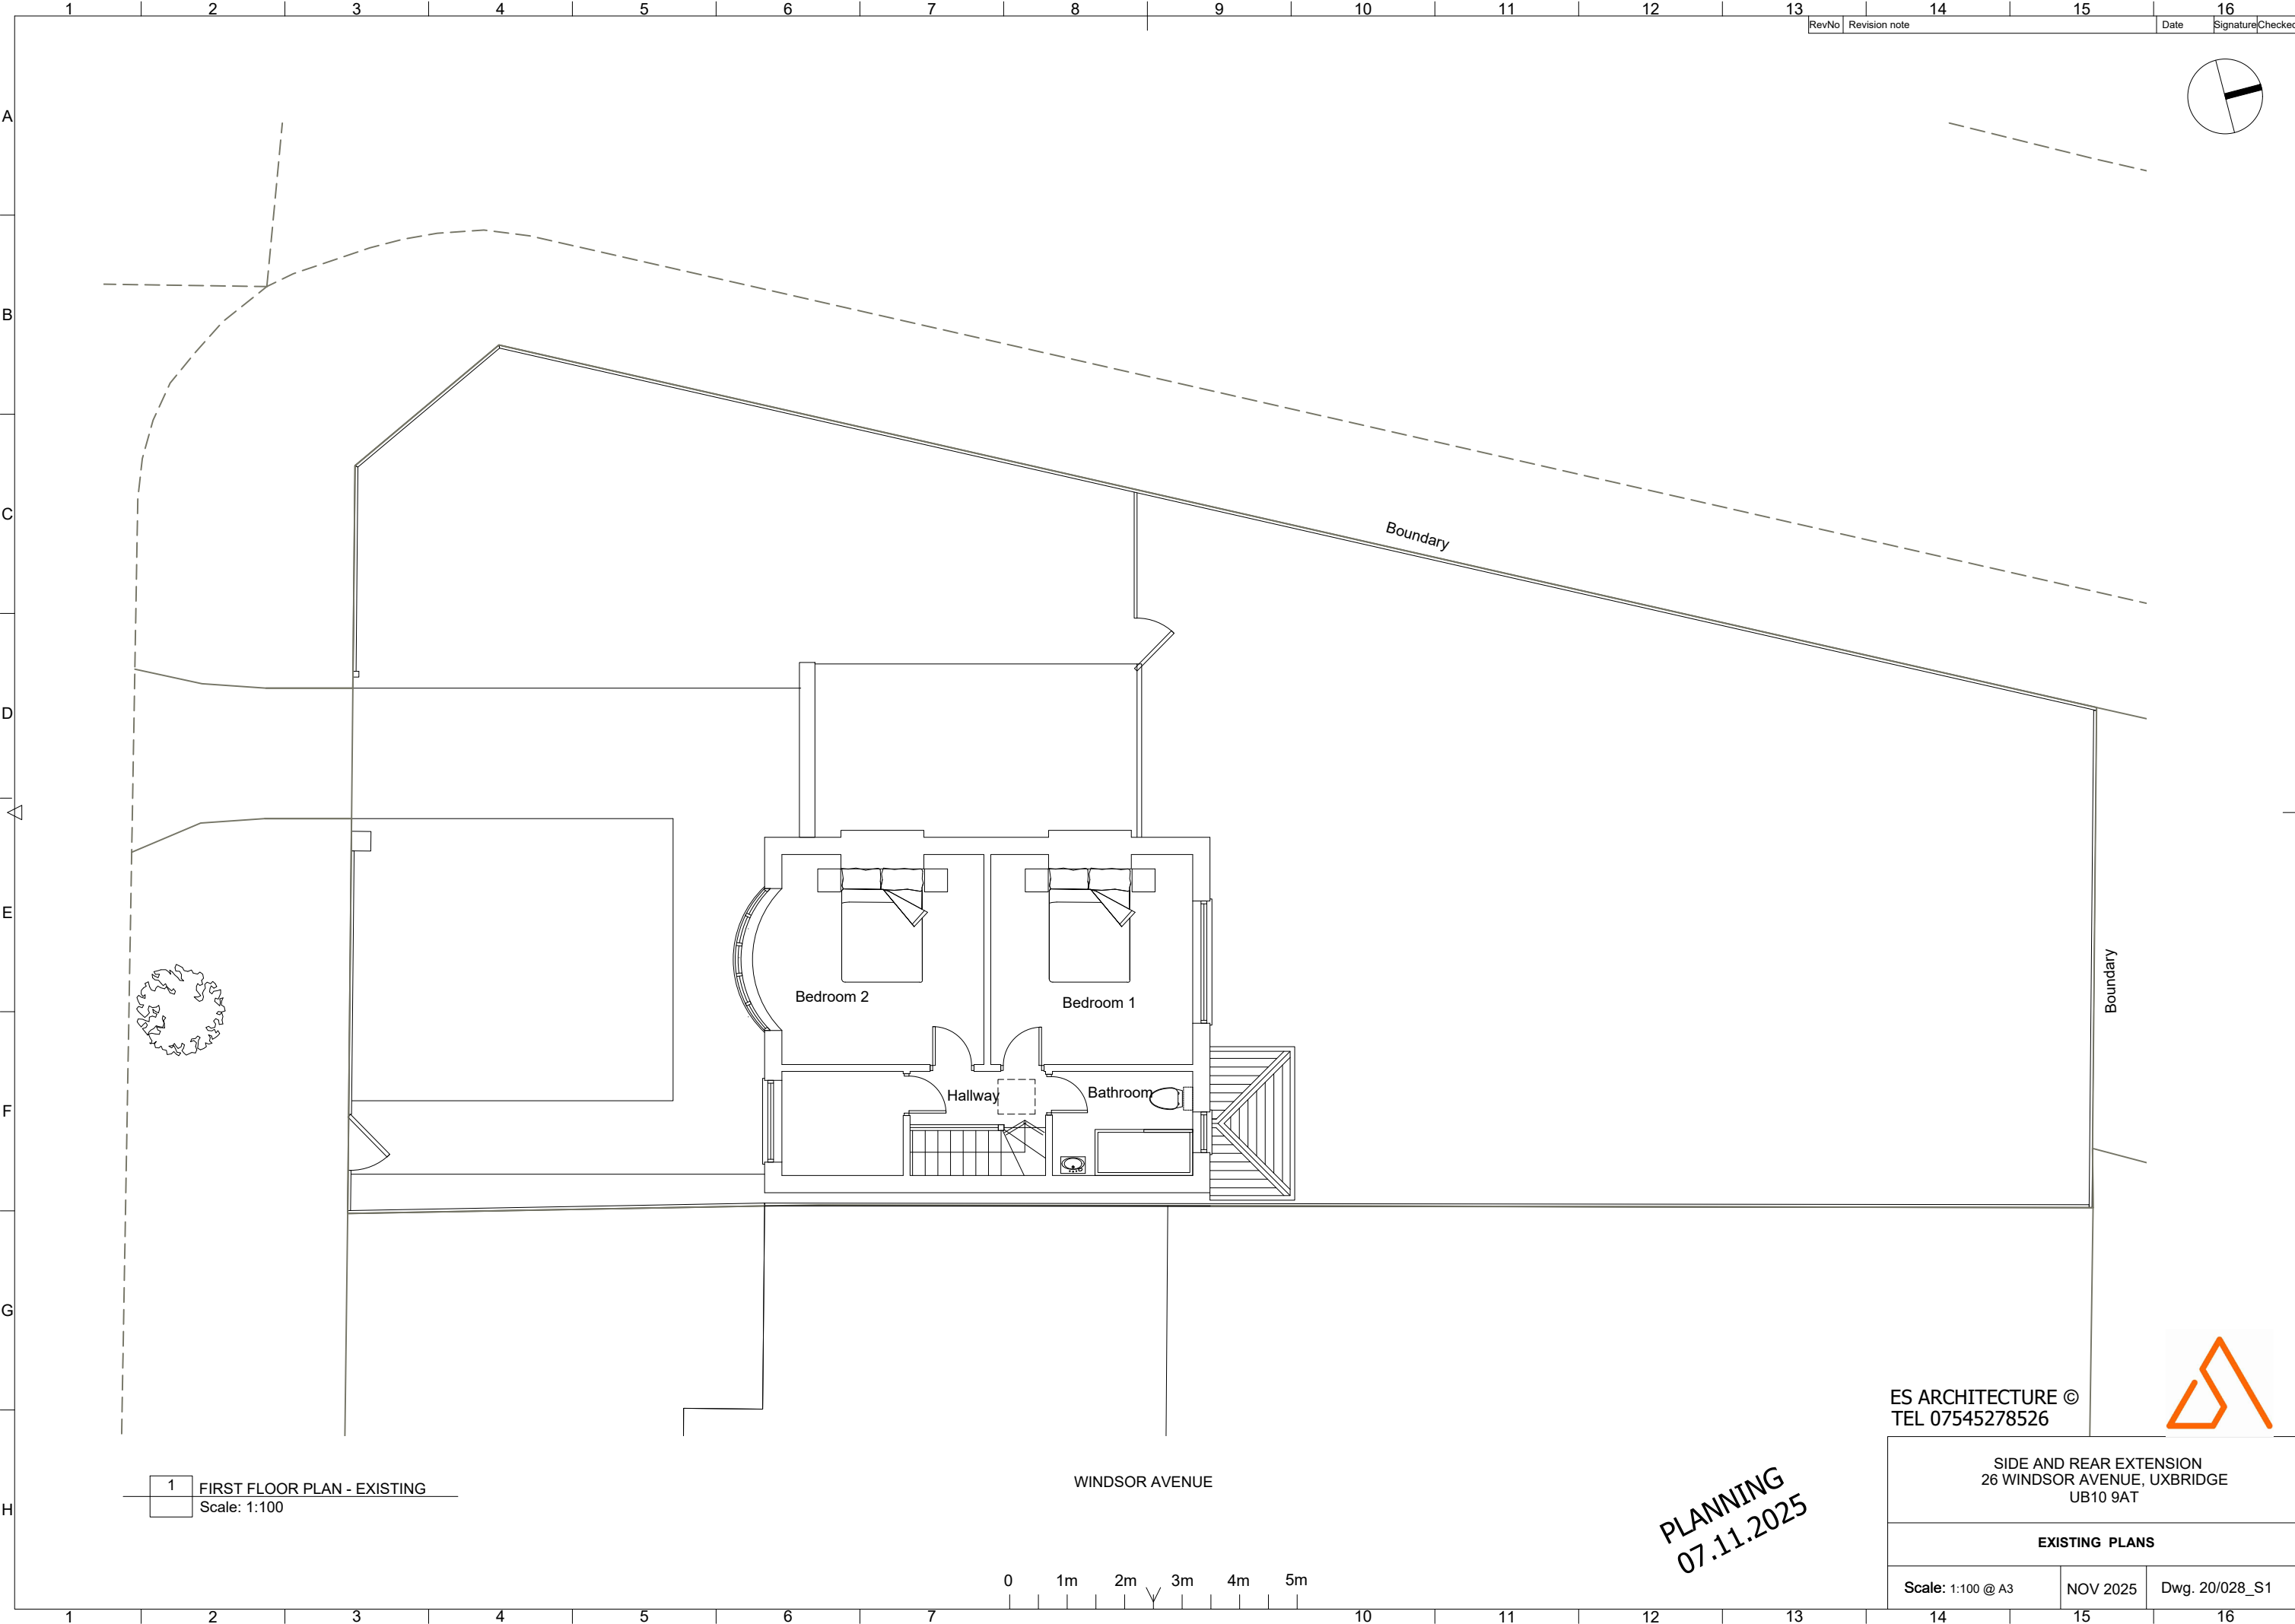

RevNo	Revision note	Date	Signature	Checked
-------	---------------	------	-----------	---------

 

1 FIRST FLOOR PLAN - EXISTING
Scale: 1:100

WINDSOR AVENUE

0 1m 2m 3m 4m 5m

ES ARCHITECTURE ©
TEL 07545278526



SIDE AND REAR EXTENSION
26 WINDSOR AVENUE, UXBRIDGE
UB10 9AT


EXISTING PLANS

Scale: 1:100 @ A3

NOV 2025

Dwg. 20/028_S1

PLANNING
07.11.2025

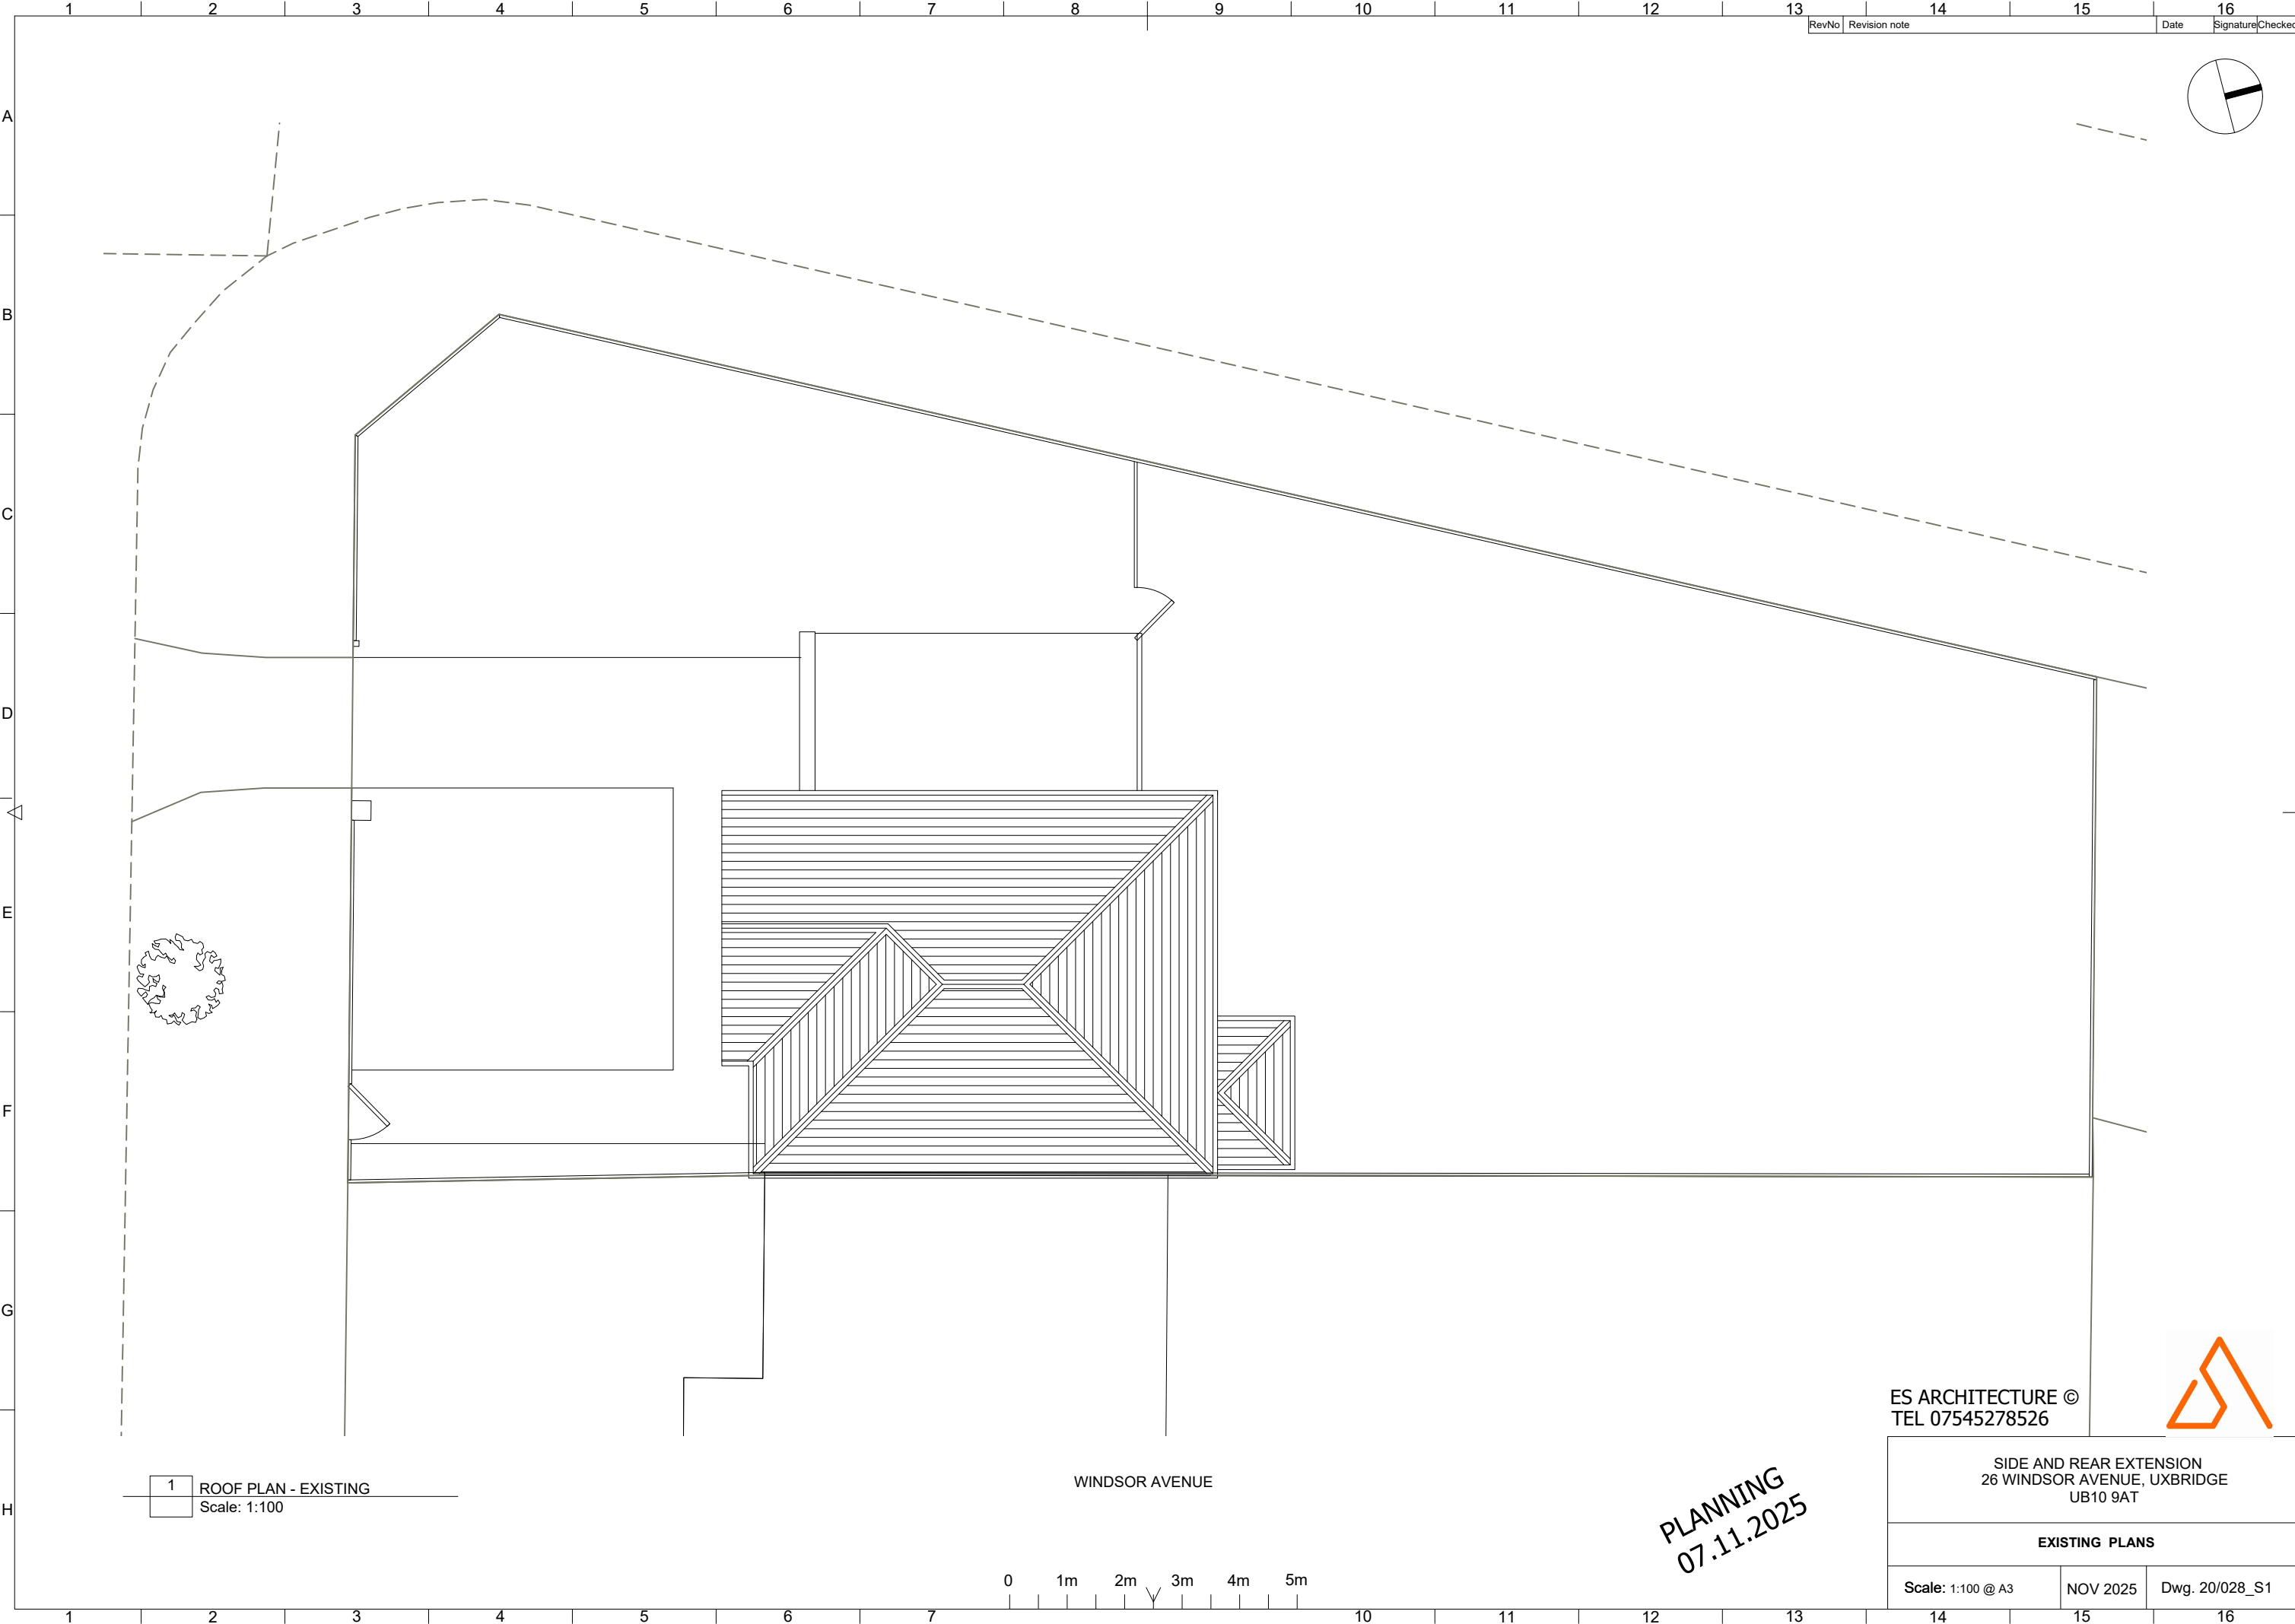

RevNo	Revision note	Date	Signature	Checked
-------	---------------	------	-----------	---------

1 ROOF PLAN - EXISTING
Scale: 1:100

WINDSOR AVENUE

0 1m 2m 3m 4m 5m

ES ARCHITECTURE ©
TEL 07545278526



SIDE AND REAR EXTENSION
26 WINDSOR AVENUE, UXBRIDGE
UB10 9AT

EXISTING PLANS

Scale: 1:100 @ A3

NOV 2025


Dwg. 20/028_S1

PLANNING
07.11.2025



1

FRONT ELEVATION - EXISTING
Scale: 1:100

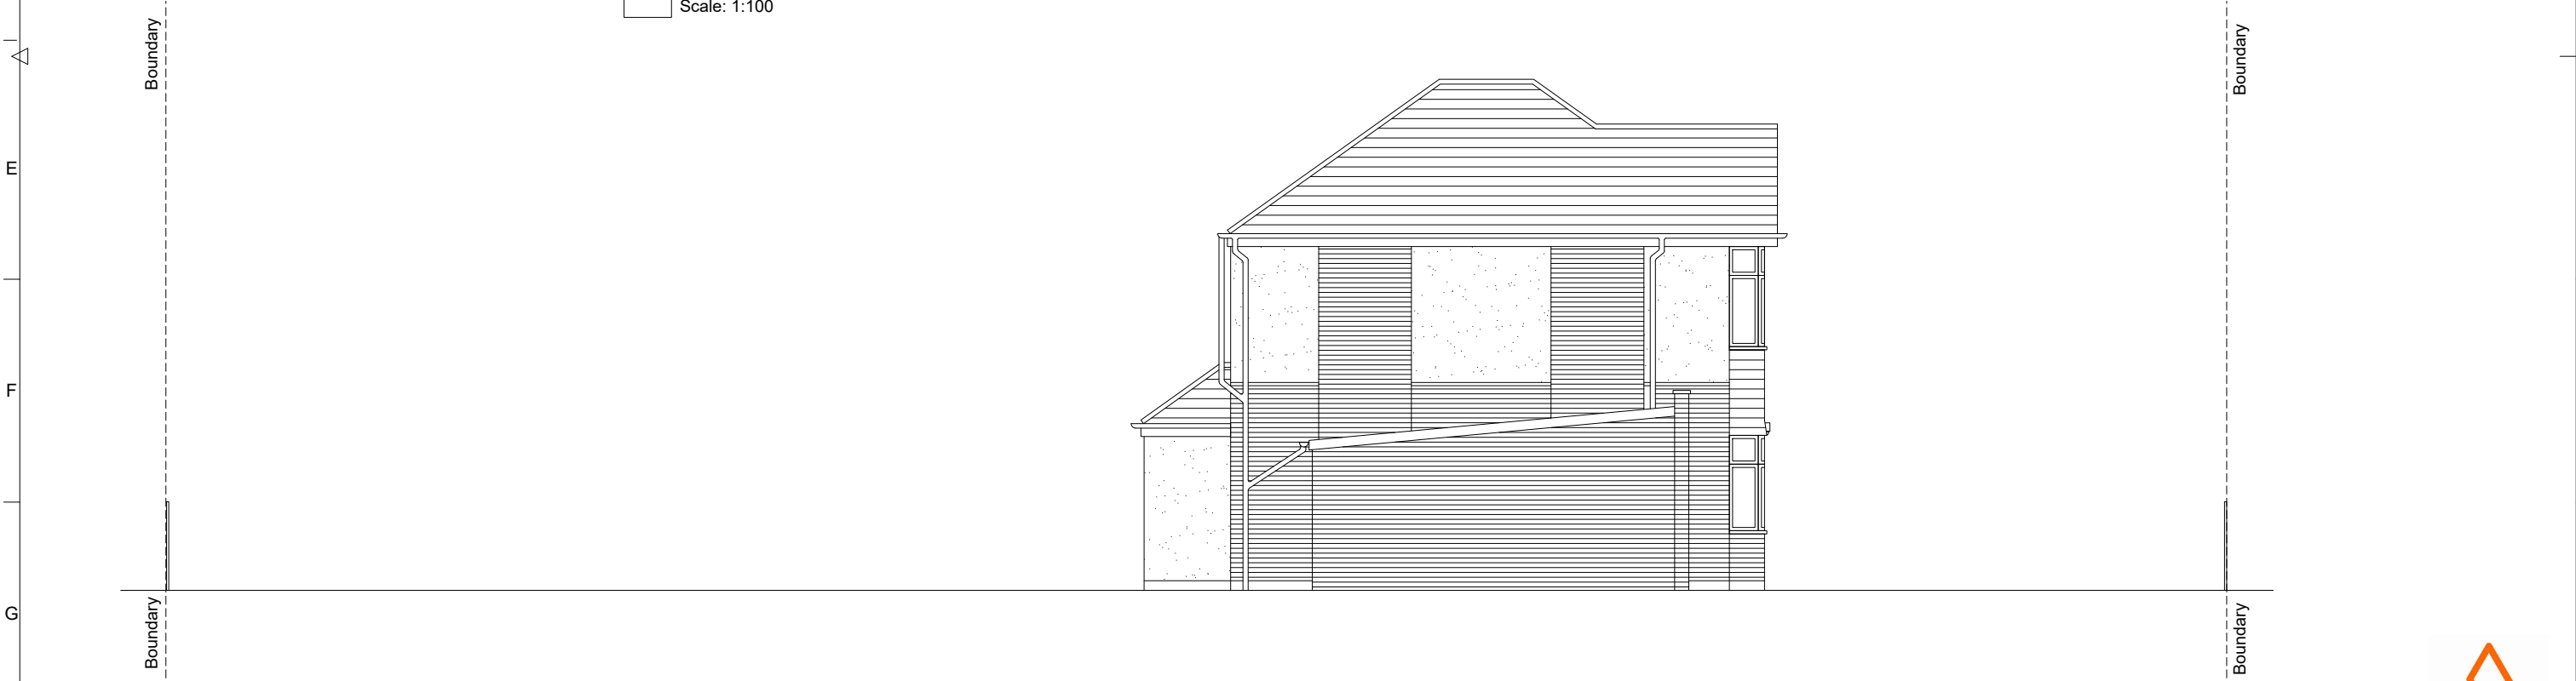

2

SIDE ELEVATION - EXISTING
Scale: 1:100

01m2m3m4m5m

PLANNING
07.11.2025

ES ARCHITECTURE ©
TEL 07545278526




SIDE AND REAR EXTENSION
26 WINDSOR AVENUE, UXBRIDGE
UB10 9AT

EXISTING ELEVATIONS

Scale: 1:100 @ A3	NOV 2025	Dwg. 20/028_S4
-------------------	----------	----------------



1 REAR ELEVATION - EXISTING
Scale: 1:100

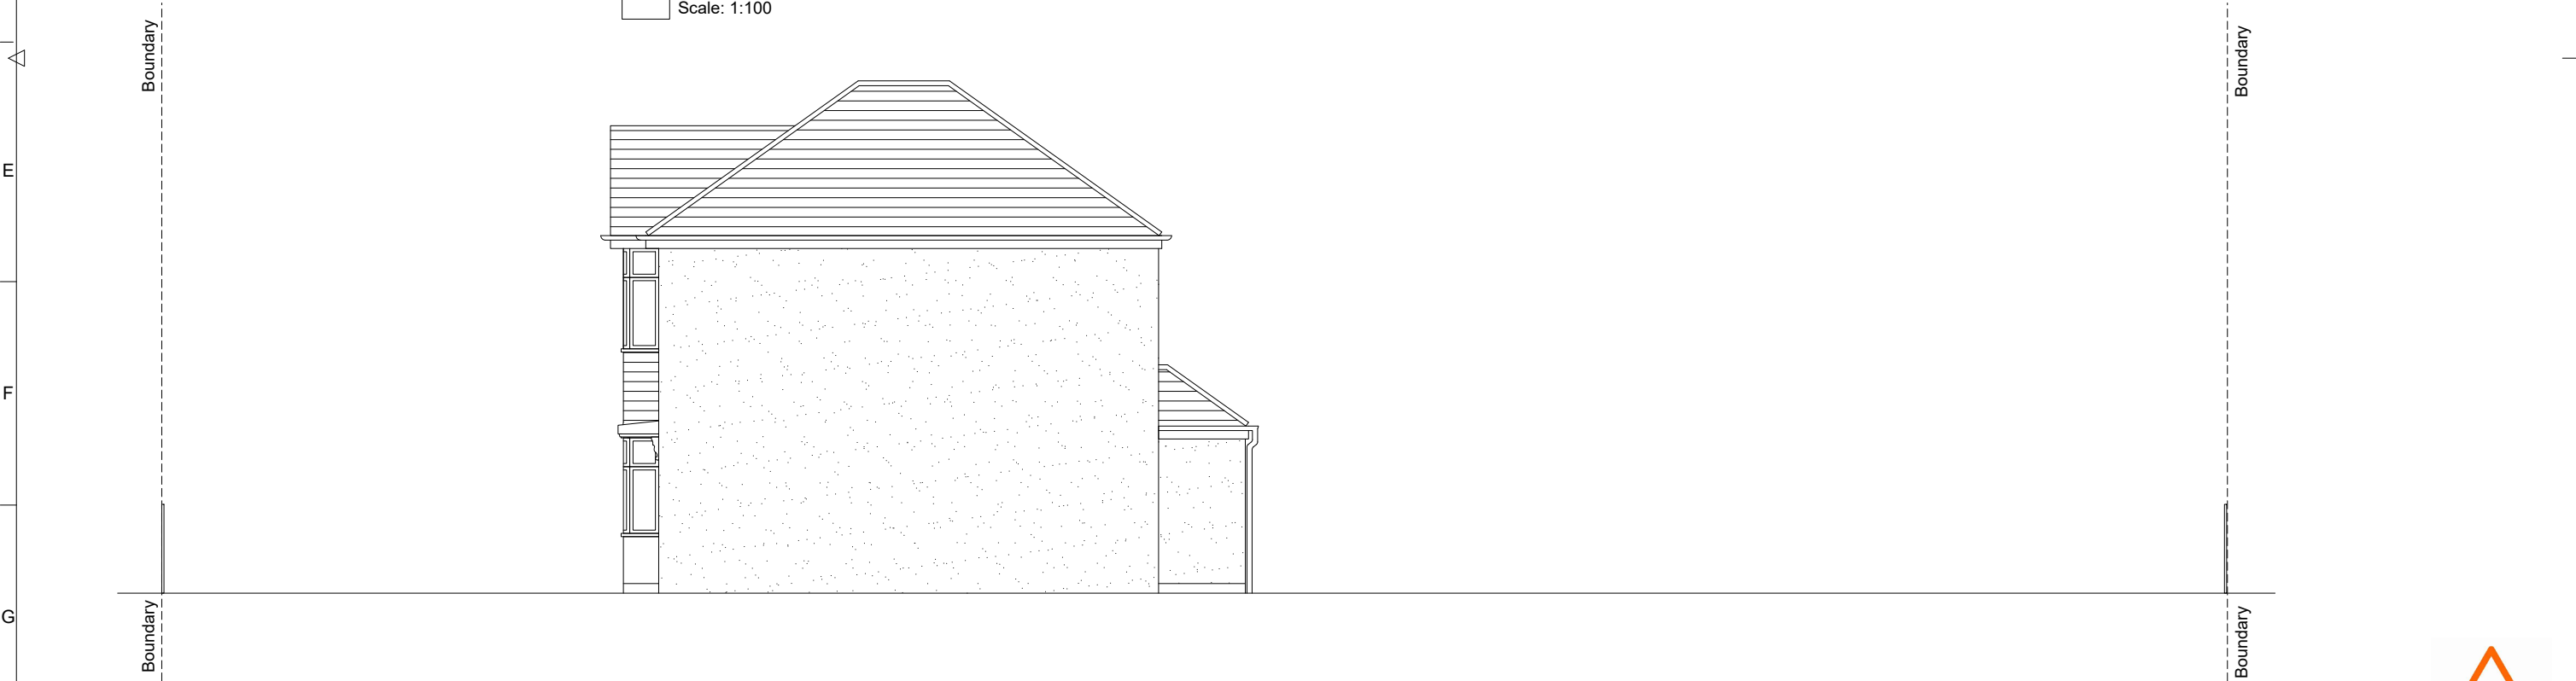

2 SIDE ELEVATION - EXISTING
Scale: 1:100

0 1m 2m 3m 4m 5m

PLANNING
07.11.2025

ES ARCHITECTURE ©
TEL 07545278526



SIDE AND REAR EXTENSION
26 WINDSOR AVENUE, UXBRIDGE
UB10 9AT

EXISTING ELEVATIONS

Scale: 1:100 @ A3

NOV 2025

Dwg. 20/028_S5

 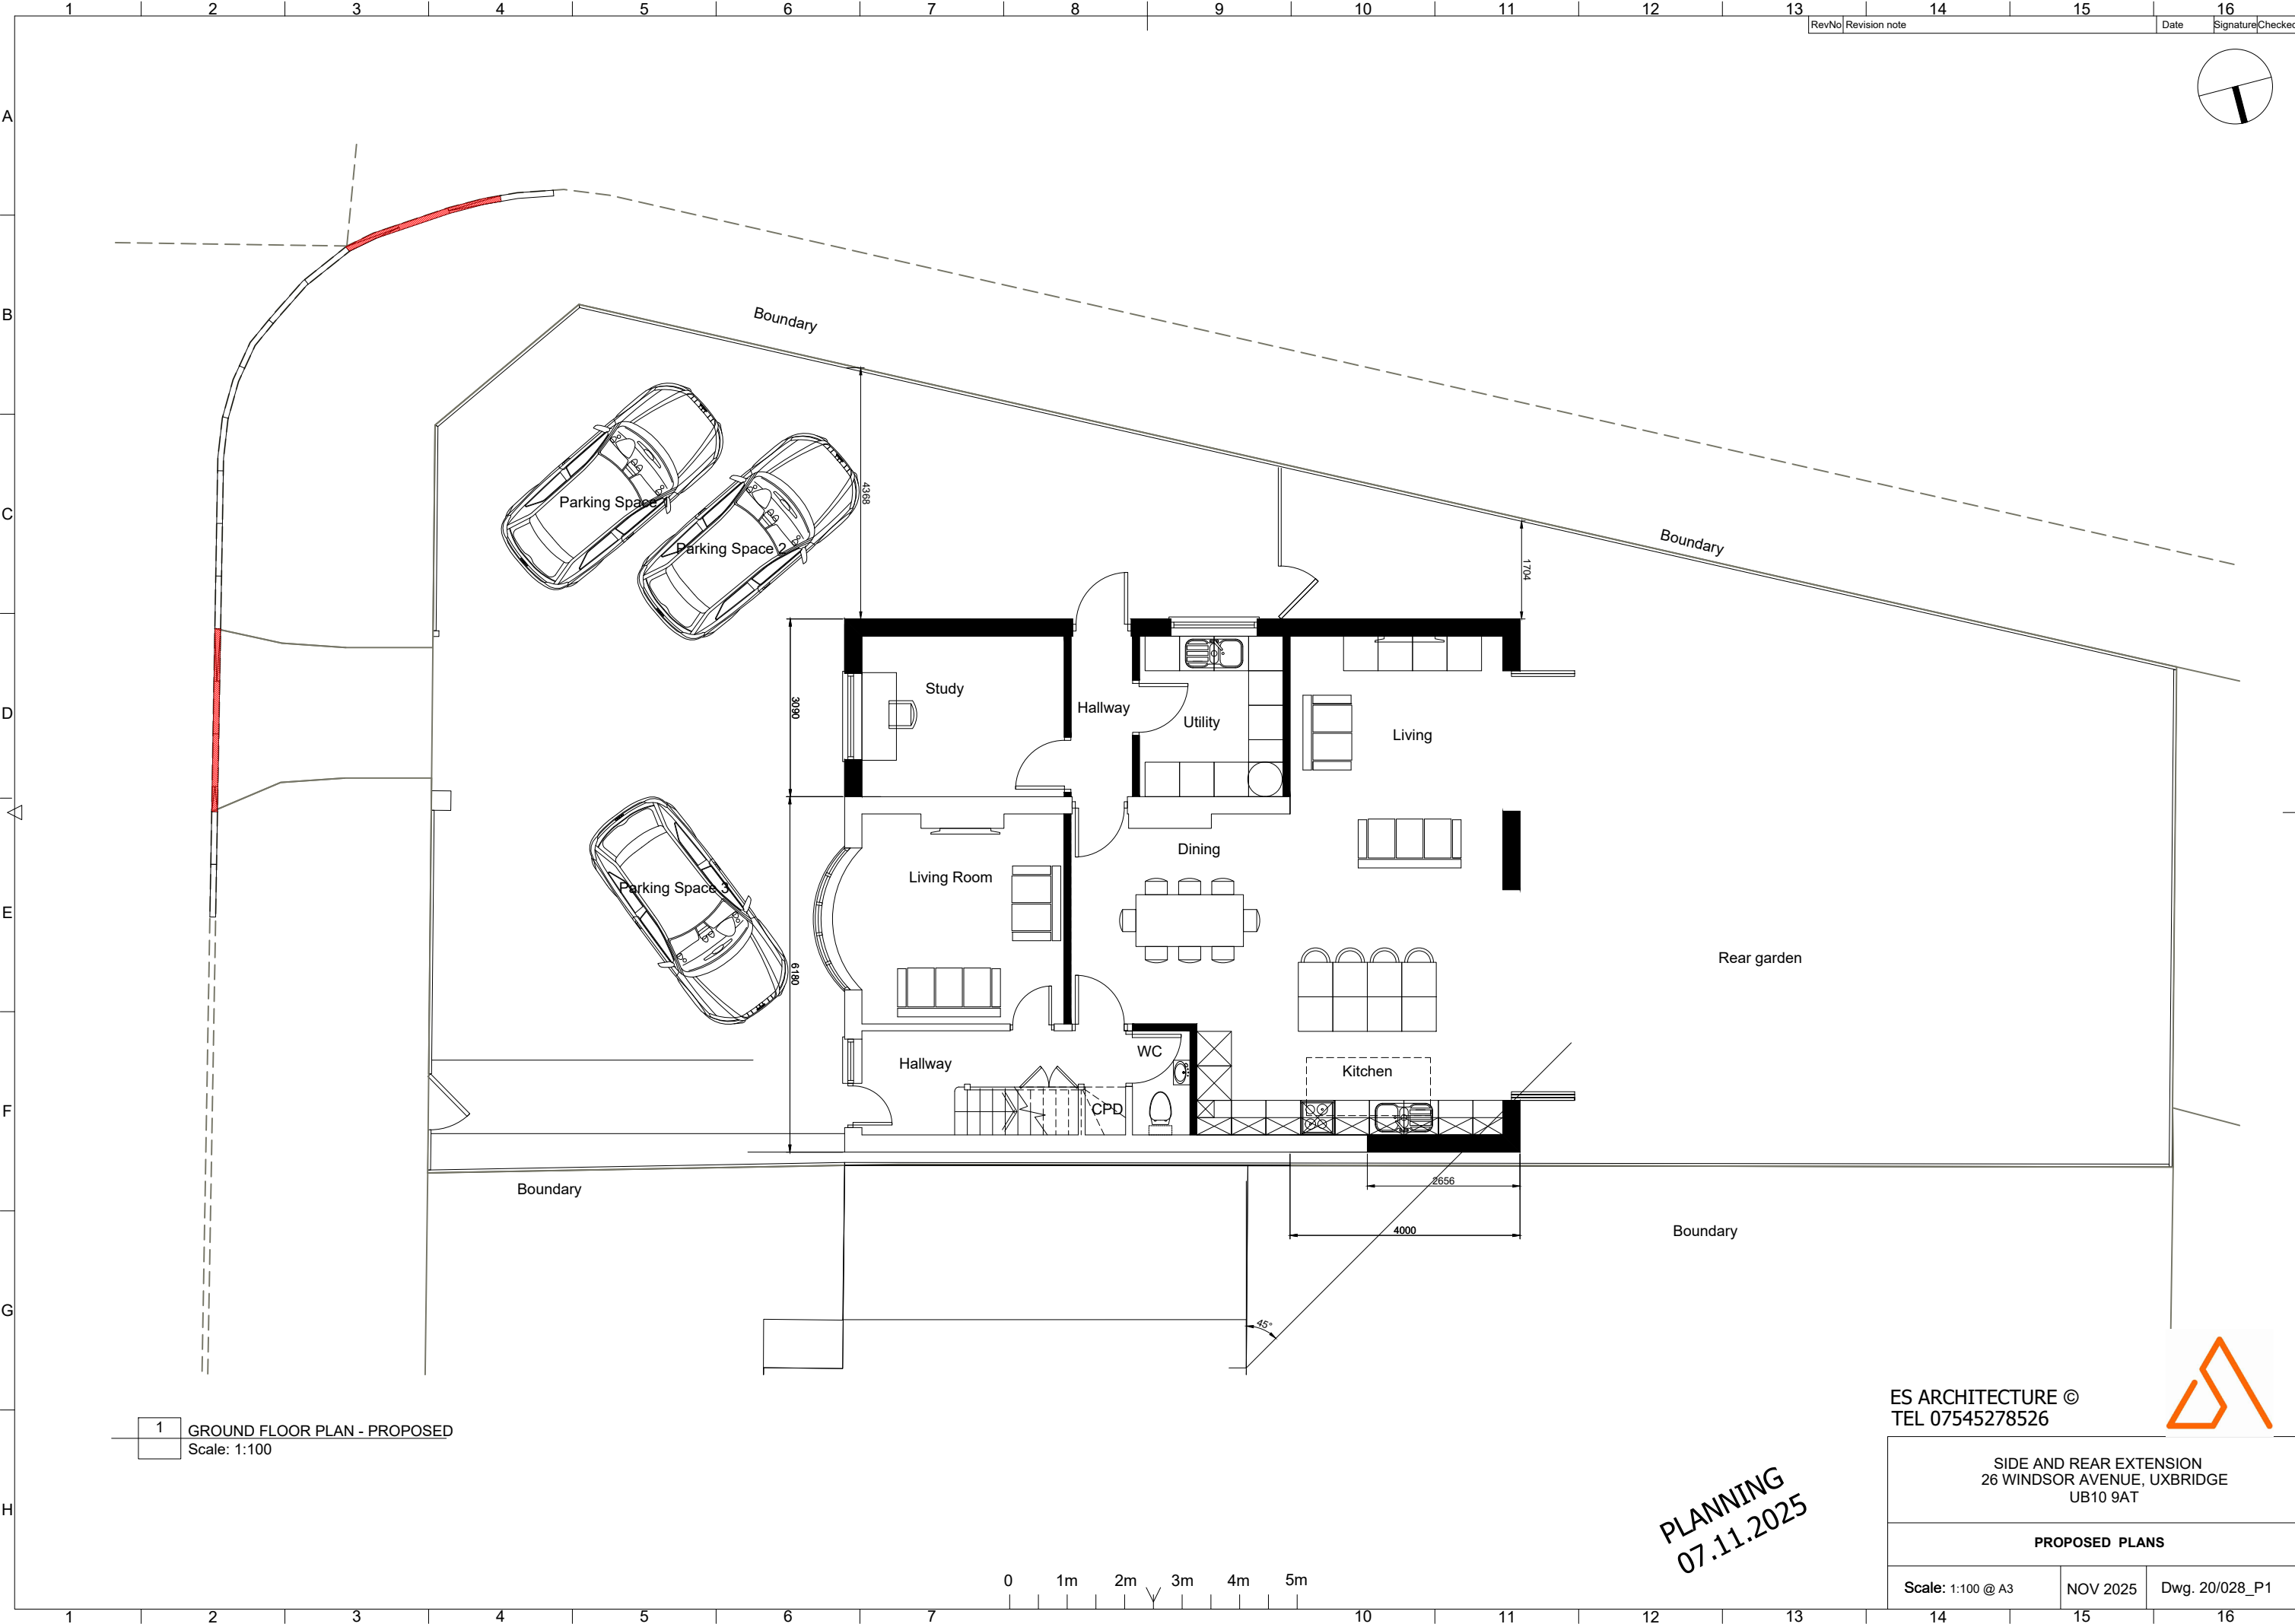

1 GROUND FLOOR PLAN - PROPOSED
Scale: 1:100



PLANNING
07.11.2025


ES ARCHITECTURE ©
TEL 07545278526

SIDE AND REAR EXTENSION
26 WINDSOR AVENUE, UXBRIDGE
UB10 9AT


PROPOSED PLANS

Scale: 1:100 @ A3	NOV 2025	Dwg. 20/028_P1
-------------------	----------	----------------



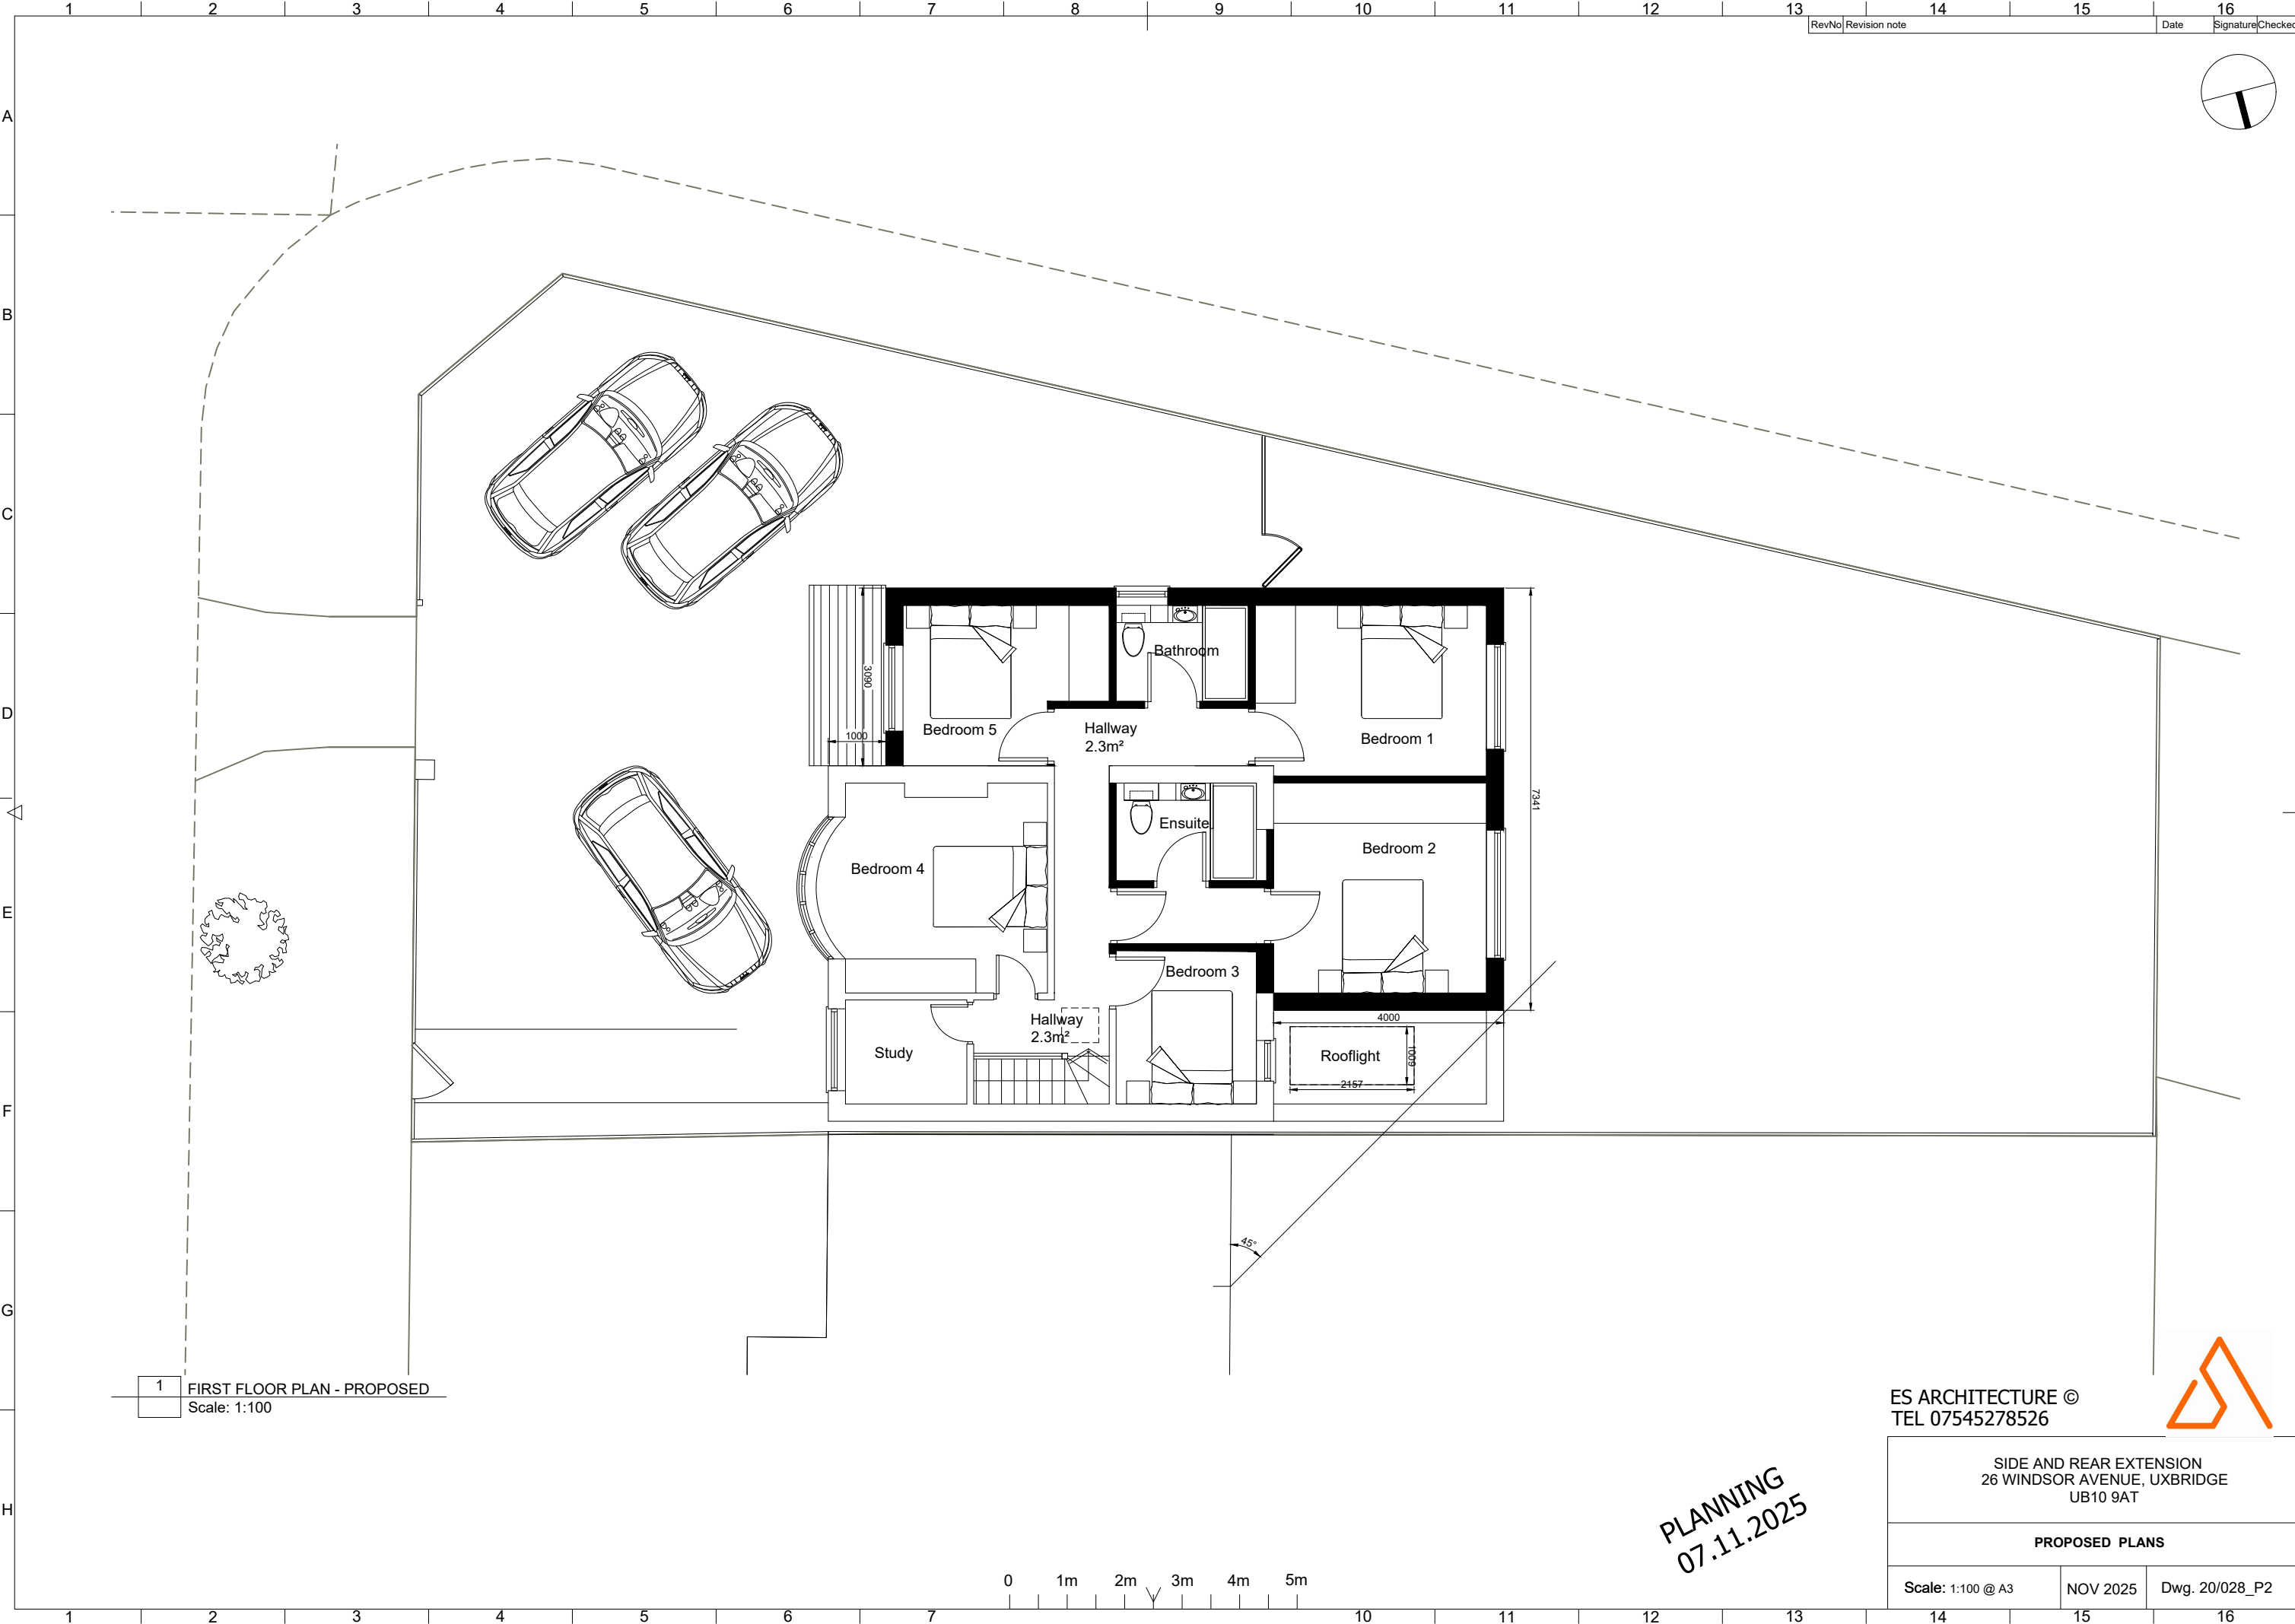

RevNo	Revision note	Date	Signature	Checked
13				
14				
15				
16				

 

1 FIRST FLOOR PLAN - PROPOSED
Scale: 1:100



PLANNING
07.11.2025

ES ARCHITECTURE ©
TEL 07545278526

SIDE AND REAR EXTENSION
26 WINDSOR AVENUE, UXBRIDGE
UB10 9AT

PROPOSED PLANS

Scale: 1:100 @ A3NOV 2025Dwg. 20/028_P2

 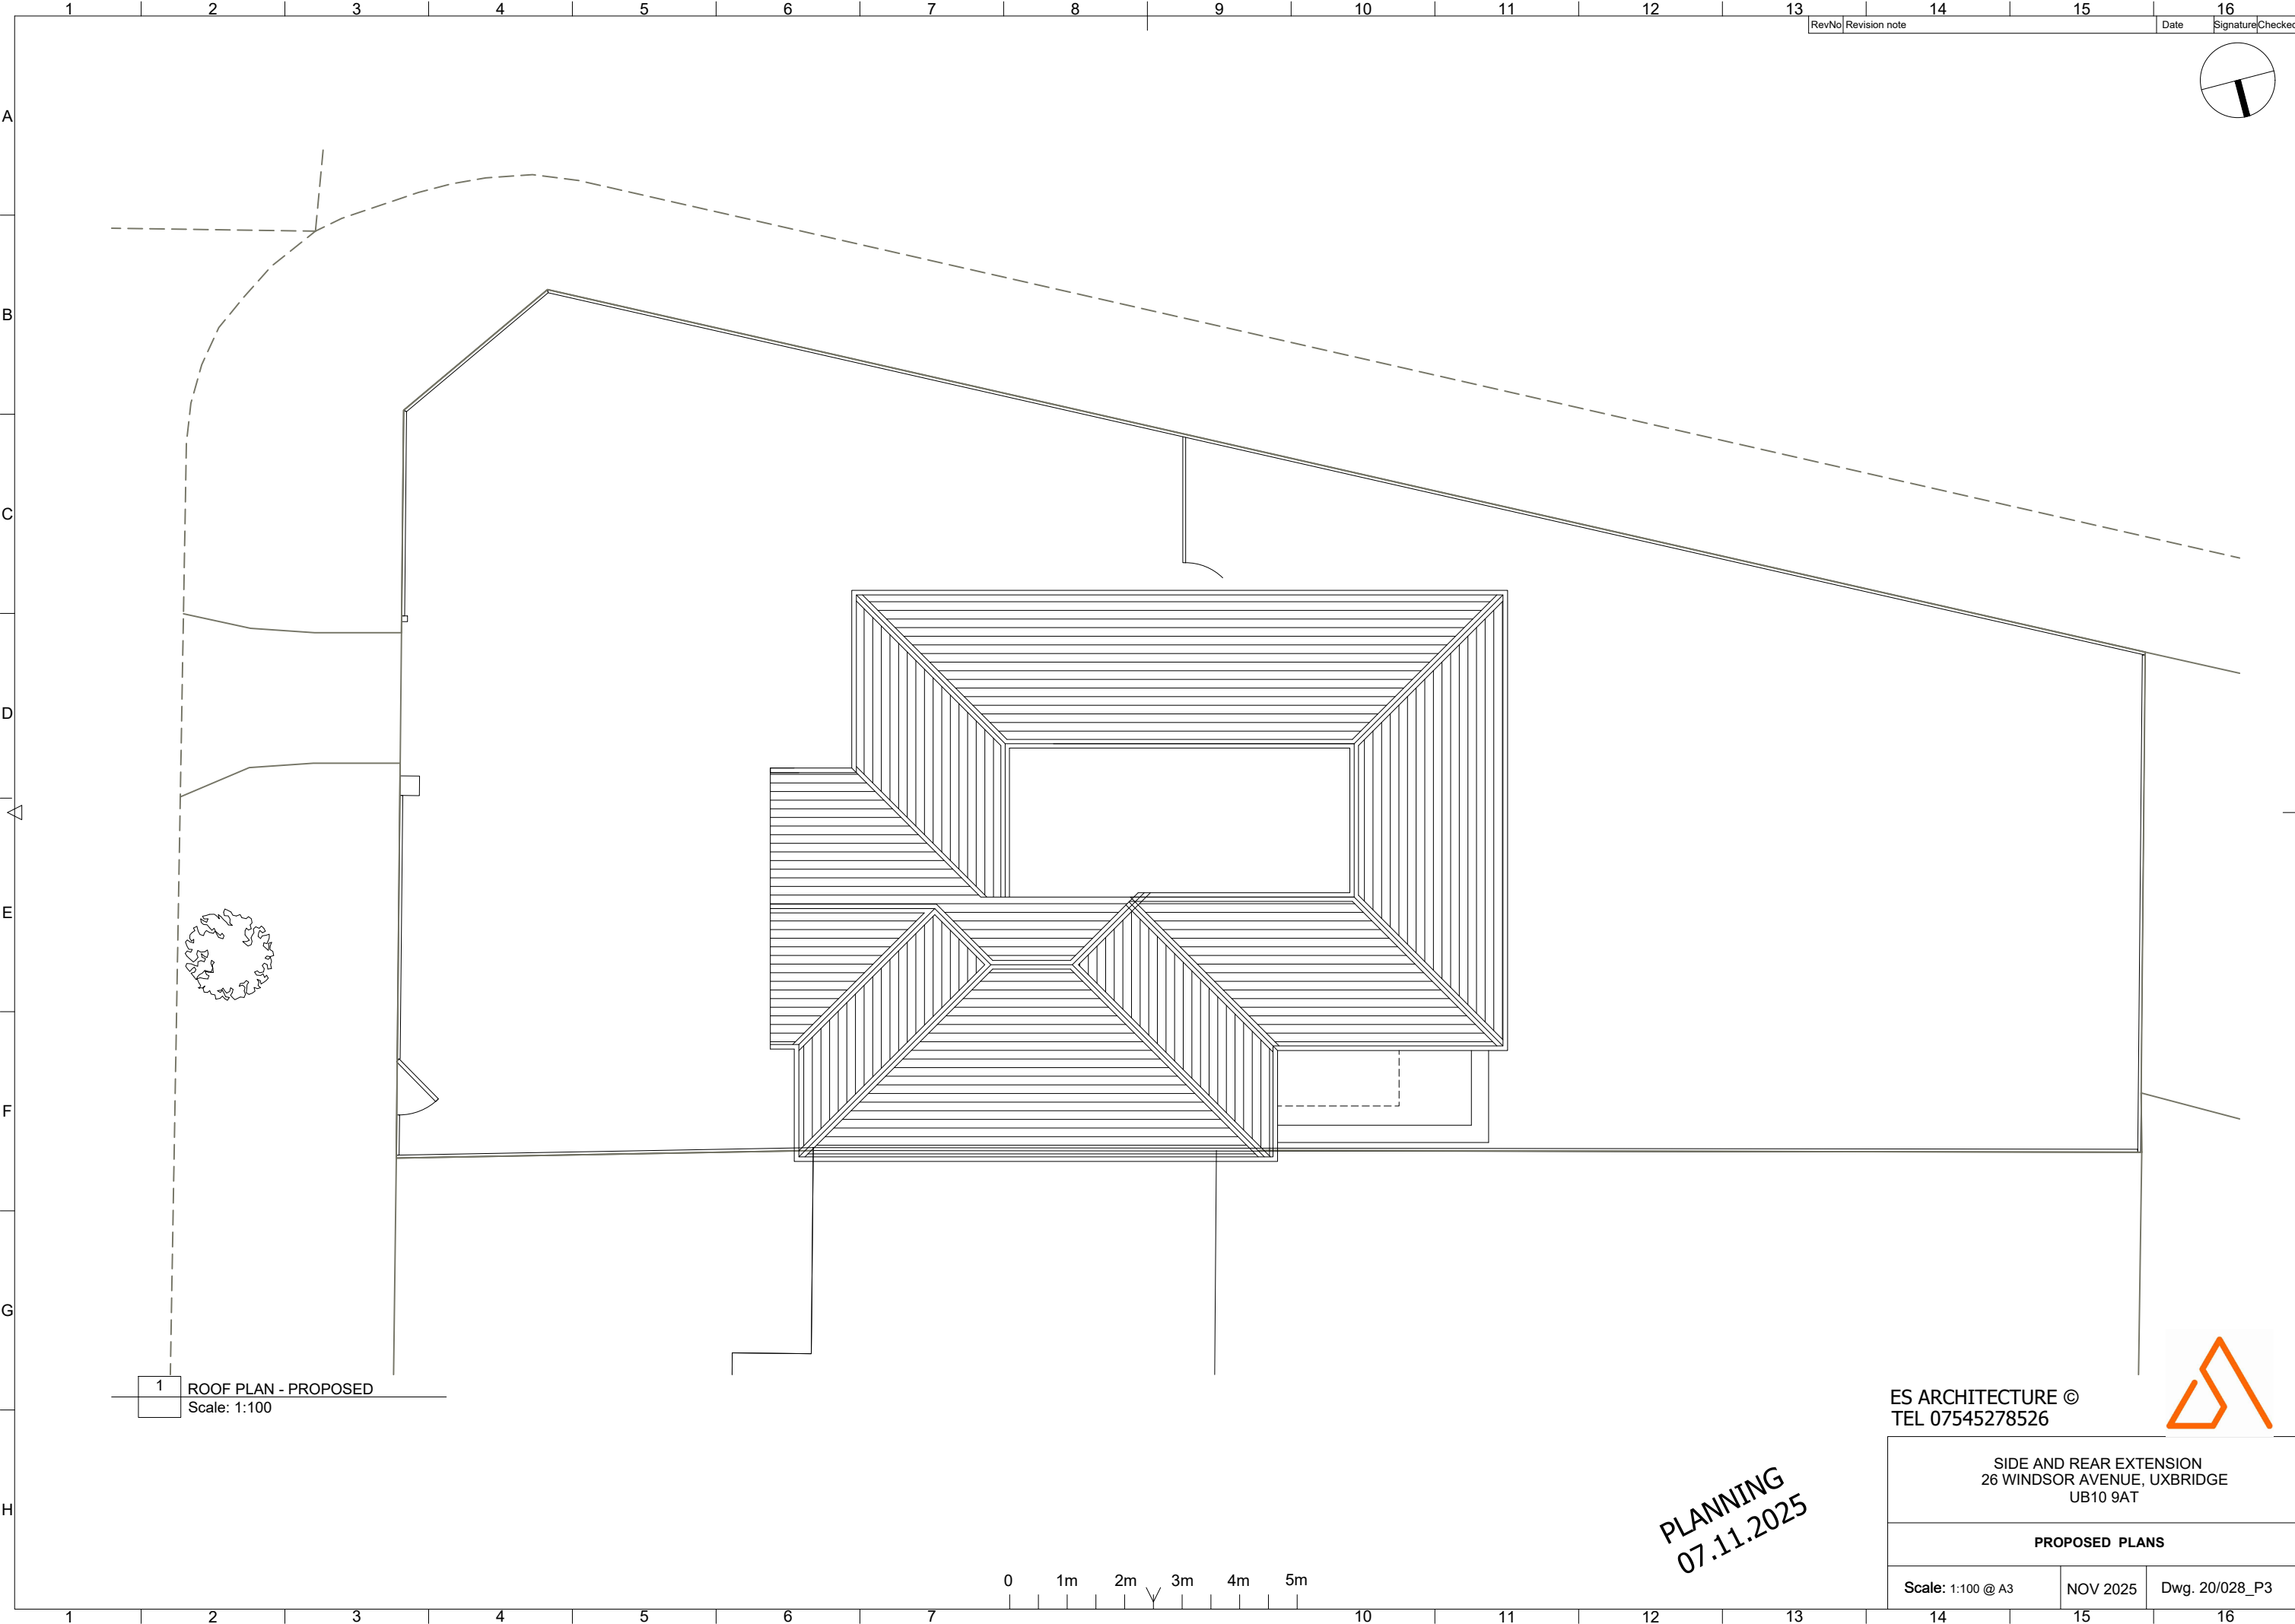

1 ROOF PLAN - PROPOSED
Scale: 1:100

0 1m 2m 3m 4m 5m

PLANNING
07.11.2025

ES ARCHITECTURE ©
TEL 07545278526



SIDE AND REAR EXTENSION
26 WINDSOR AVENUE, UXBRIDGE
UB10 9AT


PROPOSED PLANS

Scale: 1:100 @ A3	NOV 2025	Dwg. 20/028_P3
-------------------	----------	----------------



1

FRONT ELEVATION - PROPOSED
Scale: 1:100

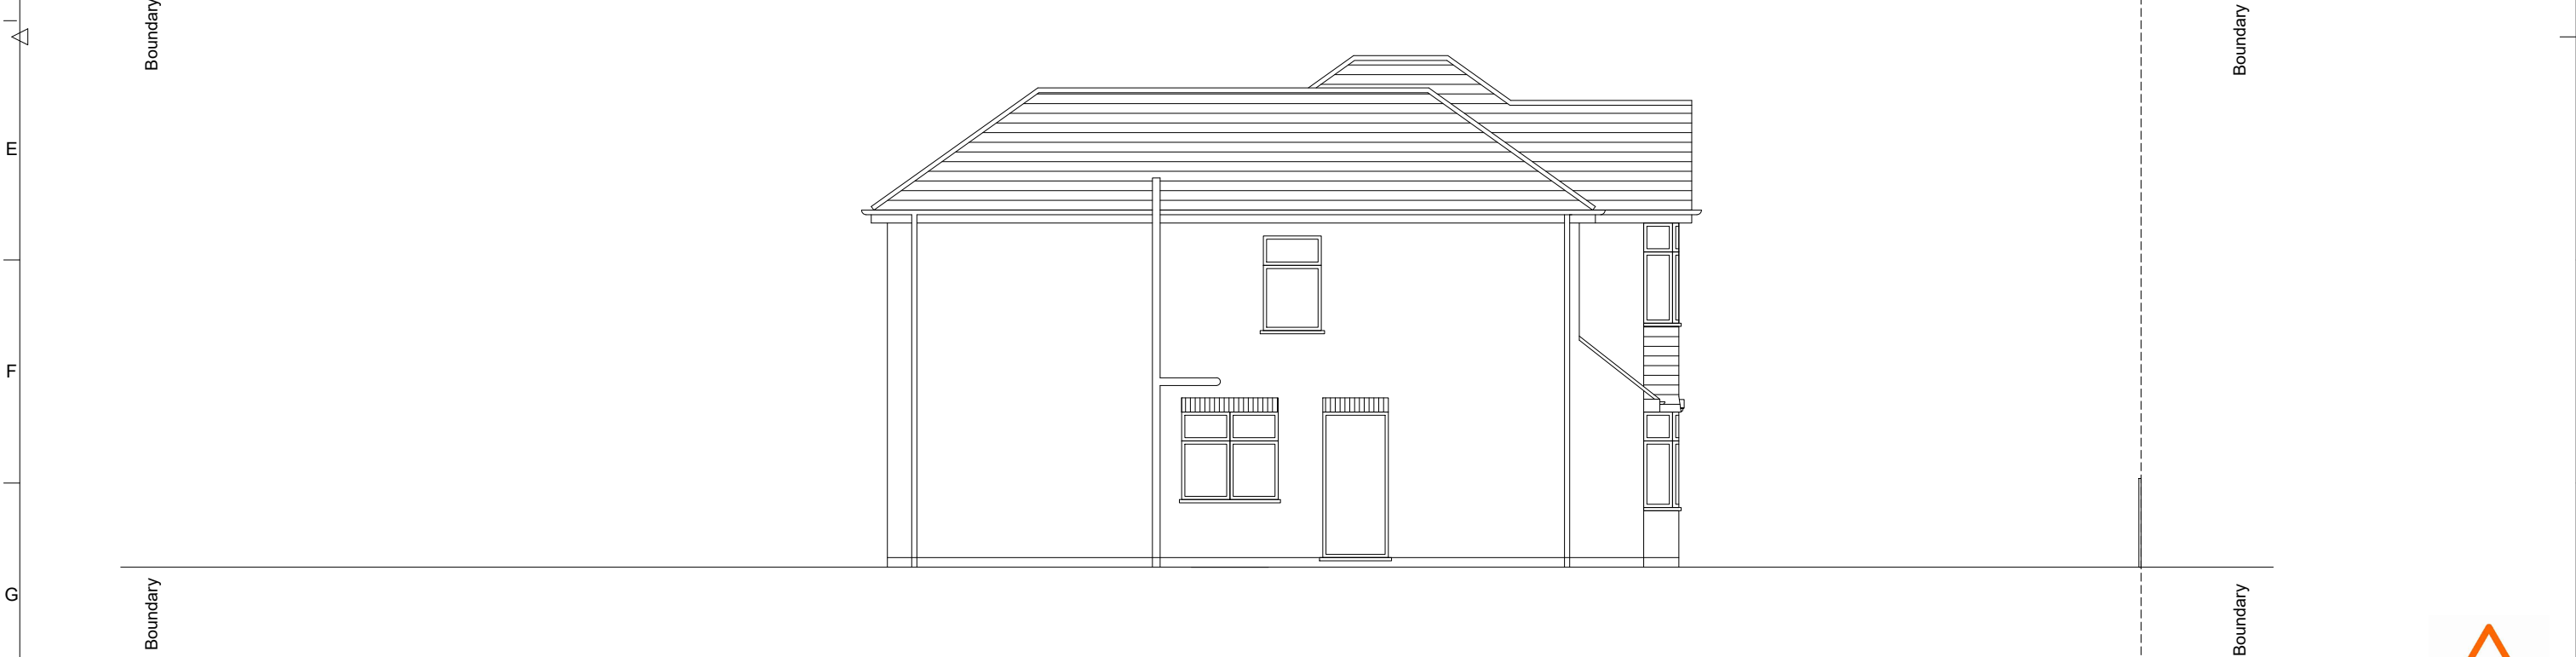

2

SIDE ELEVATION - PROPOSED
Scale: 1:100

0 1m 2m 3m 4m 5m

PLANNING
07.11.2025

ES ARCHITECTURE ©
TEL 07545278526



SIDE AND REAR EXTENSION
26 WINDSOR AVENUE, UXBRIDGE
UB10 9AT

EXISTING ELEVATIONS

Scale: 1:100 @ A3 NOV 2025 Dwg. 20/028_S4

