
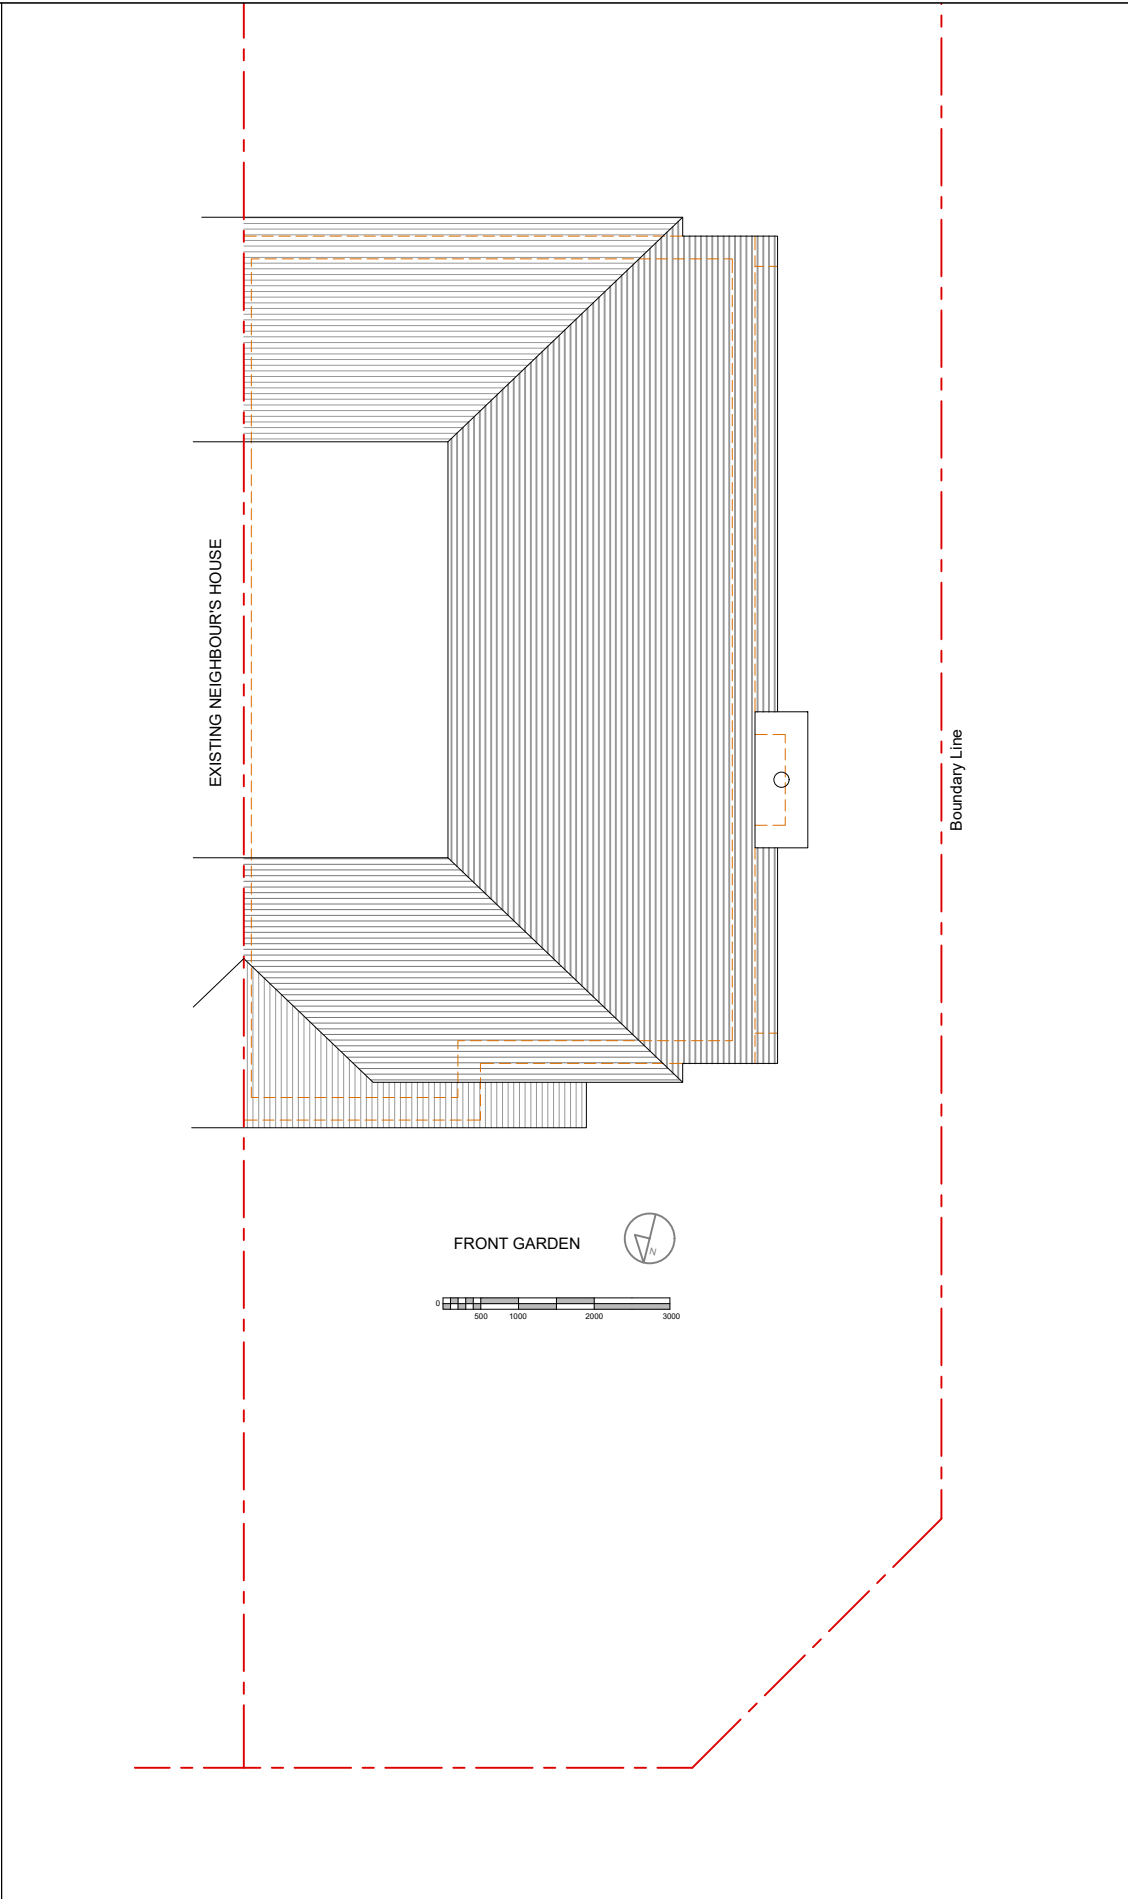
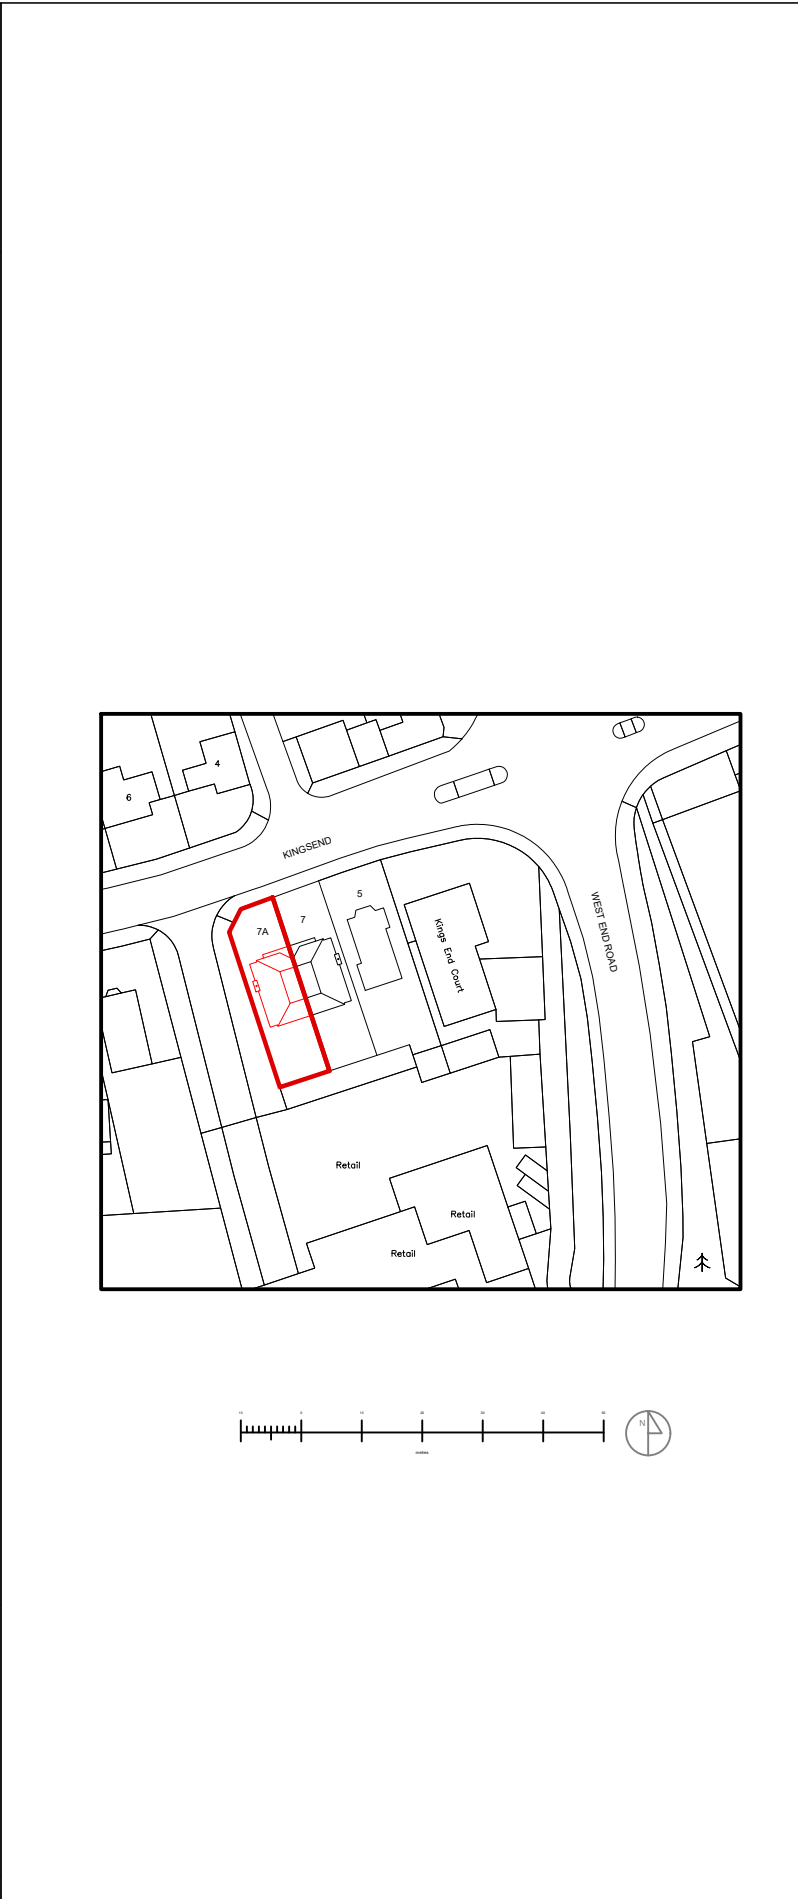


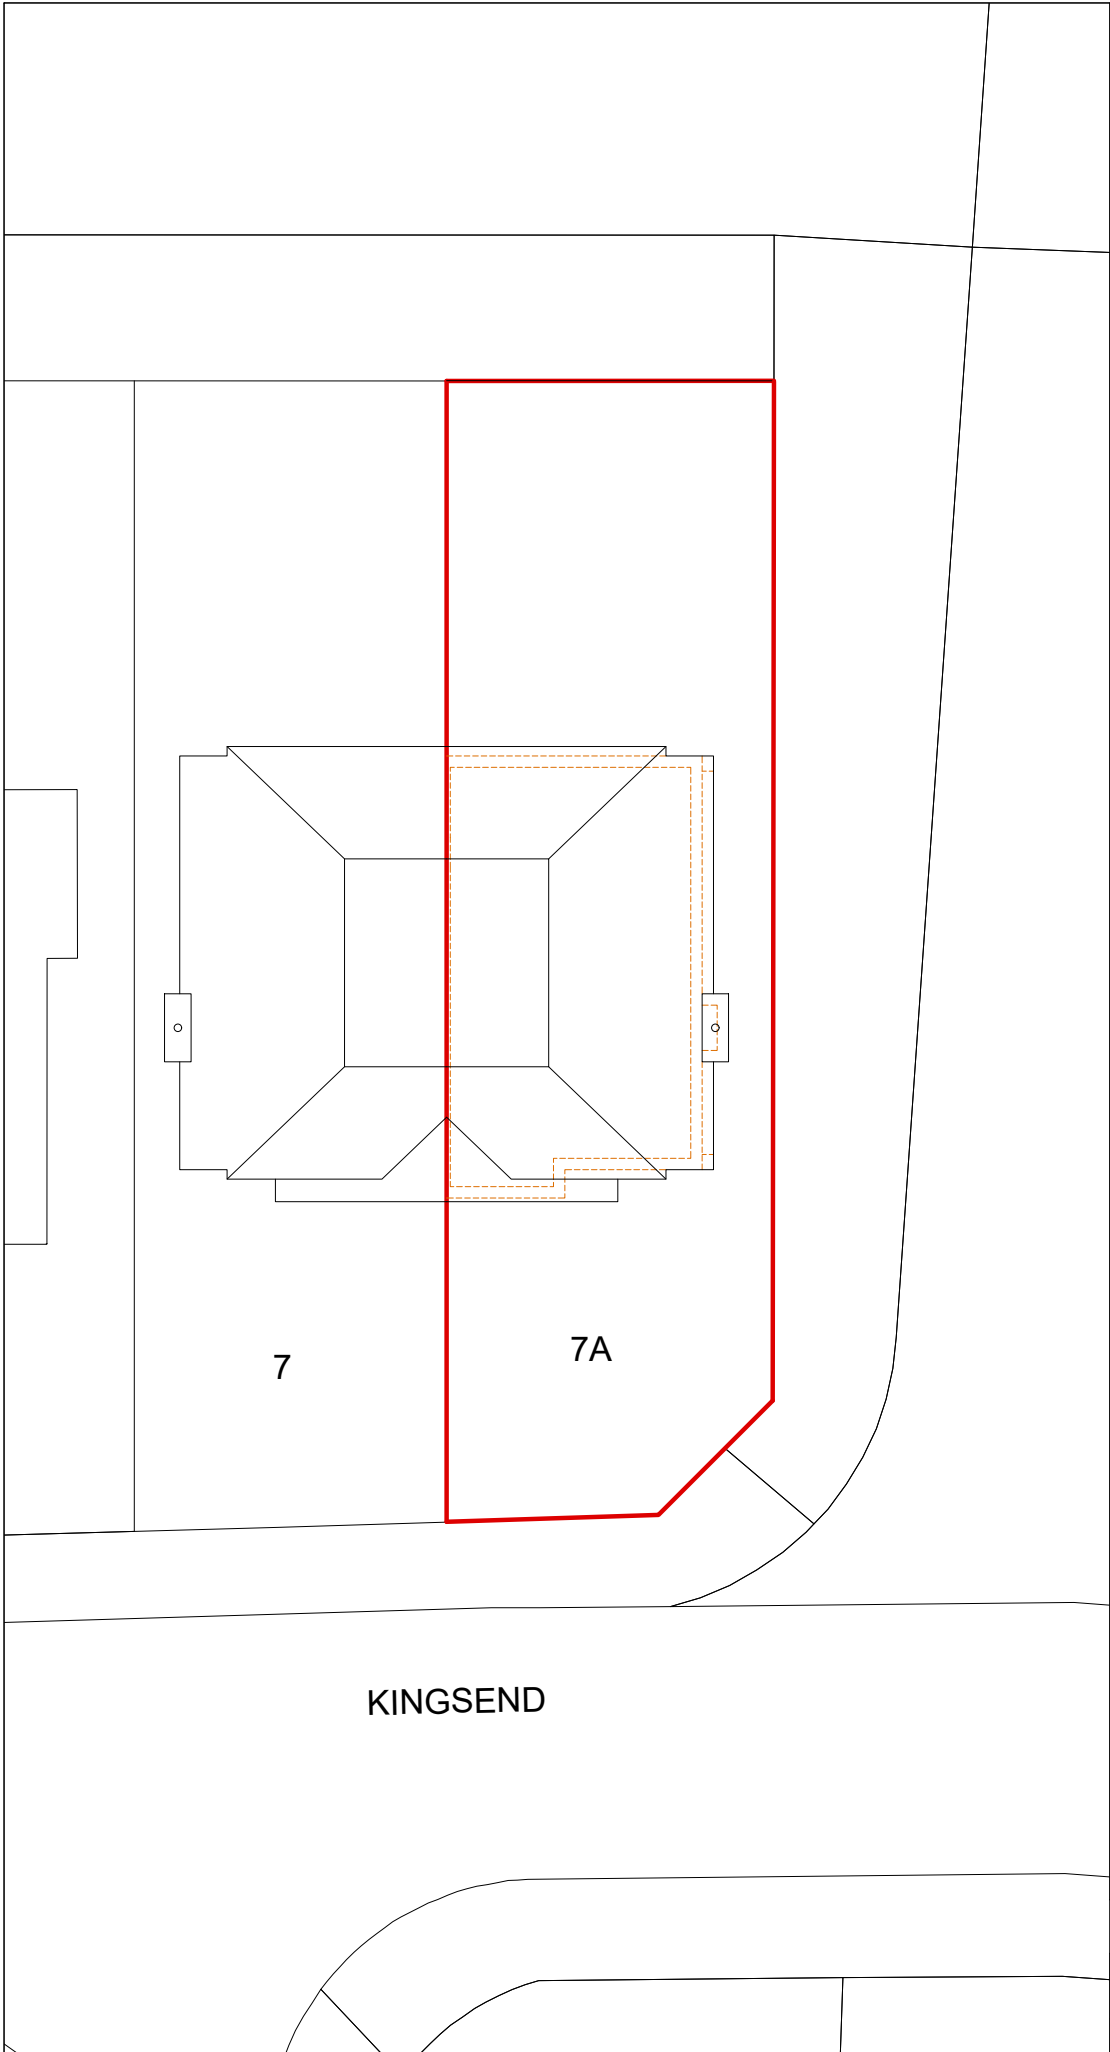

DATE: 26/10/2020		Title: Existing Site,Block & Roof Plans	
REV: A		DWG no: VPK-101	Scale: 1/100, 1/200, 1/1250
		Sheet: A3	

All measurements are taken using laser measure and therefore, may be subject to a small margin of error.

This drawing is copyright © and may not be reproduced without permission

Plans not suitable for construction purposes